



ELEVATION

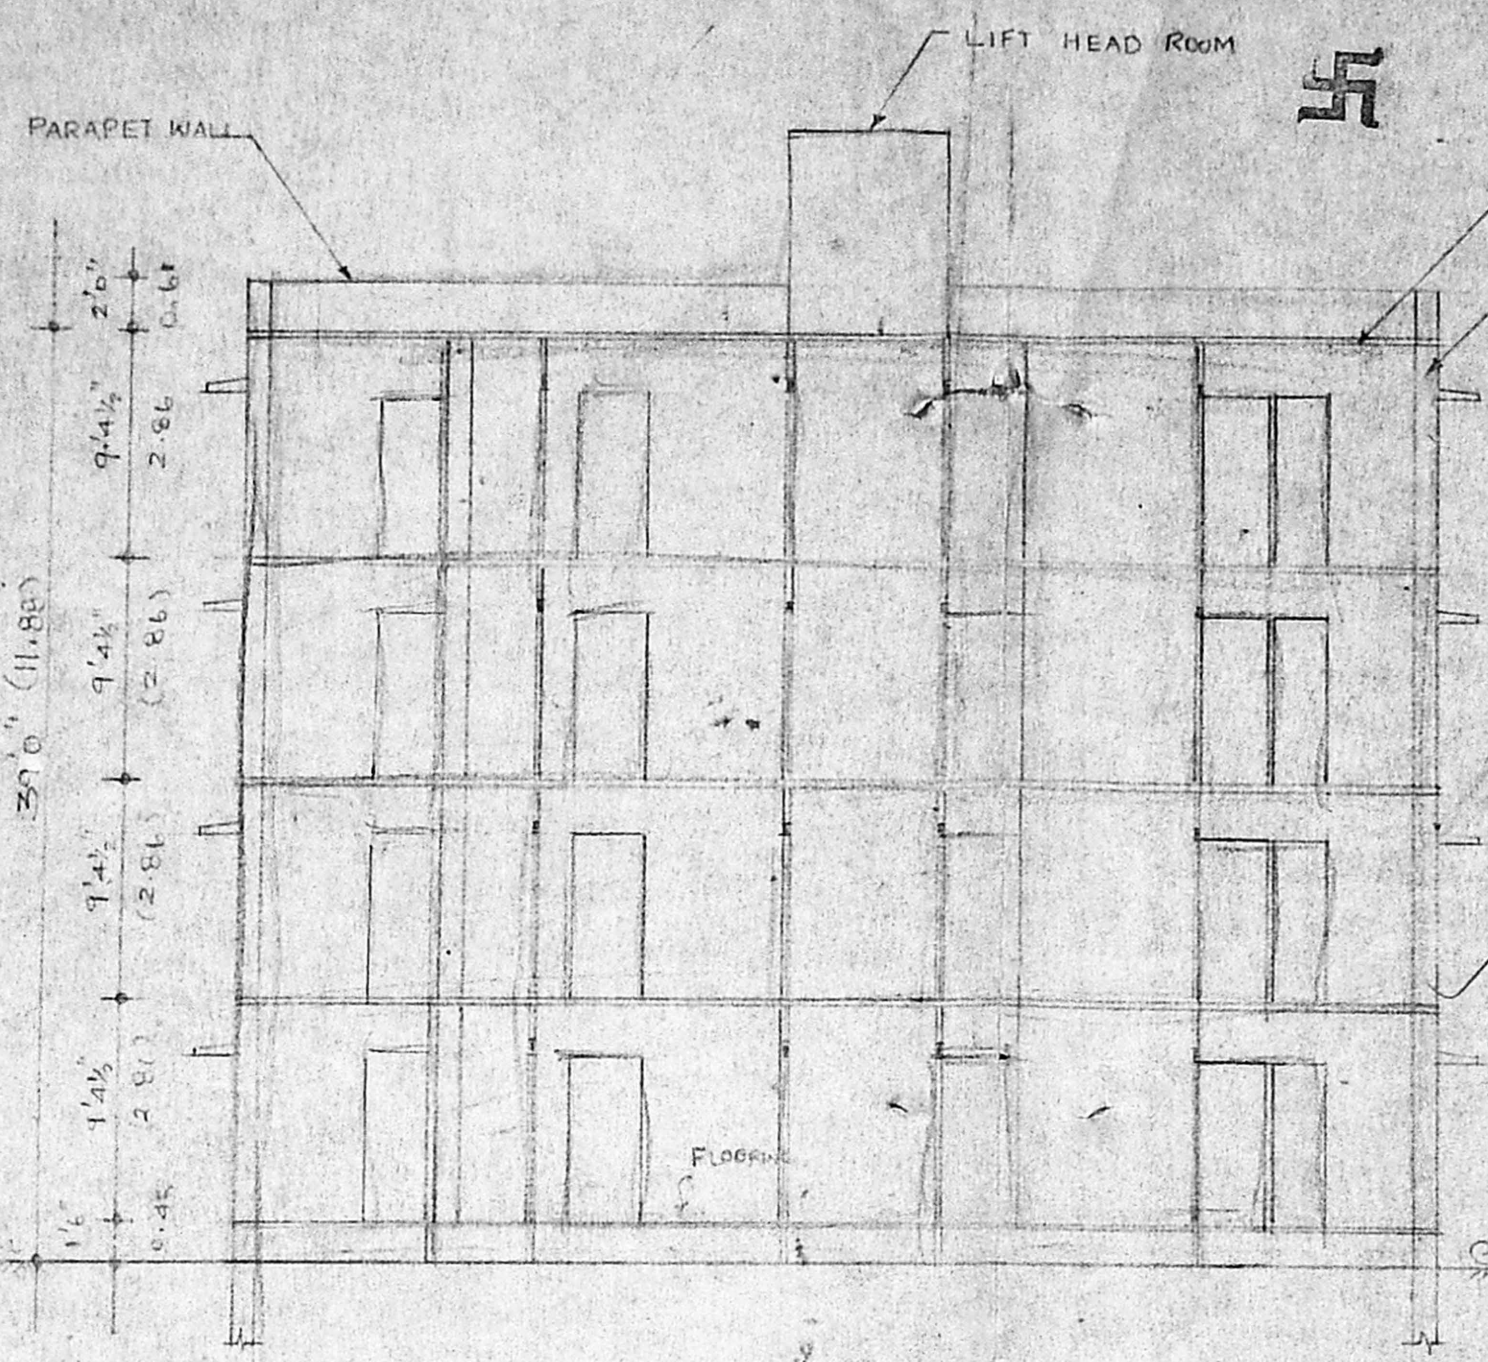


SECTION ON AB

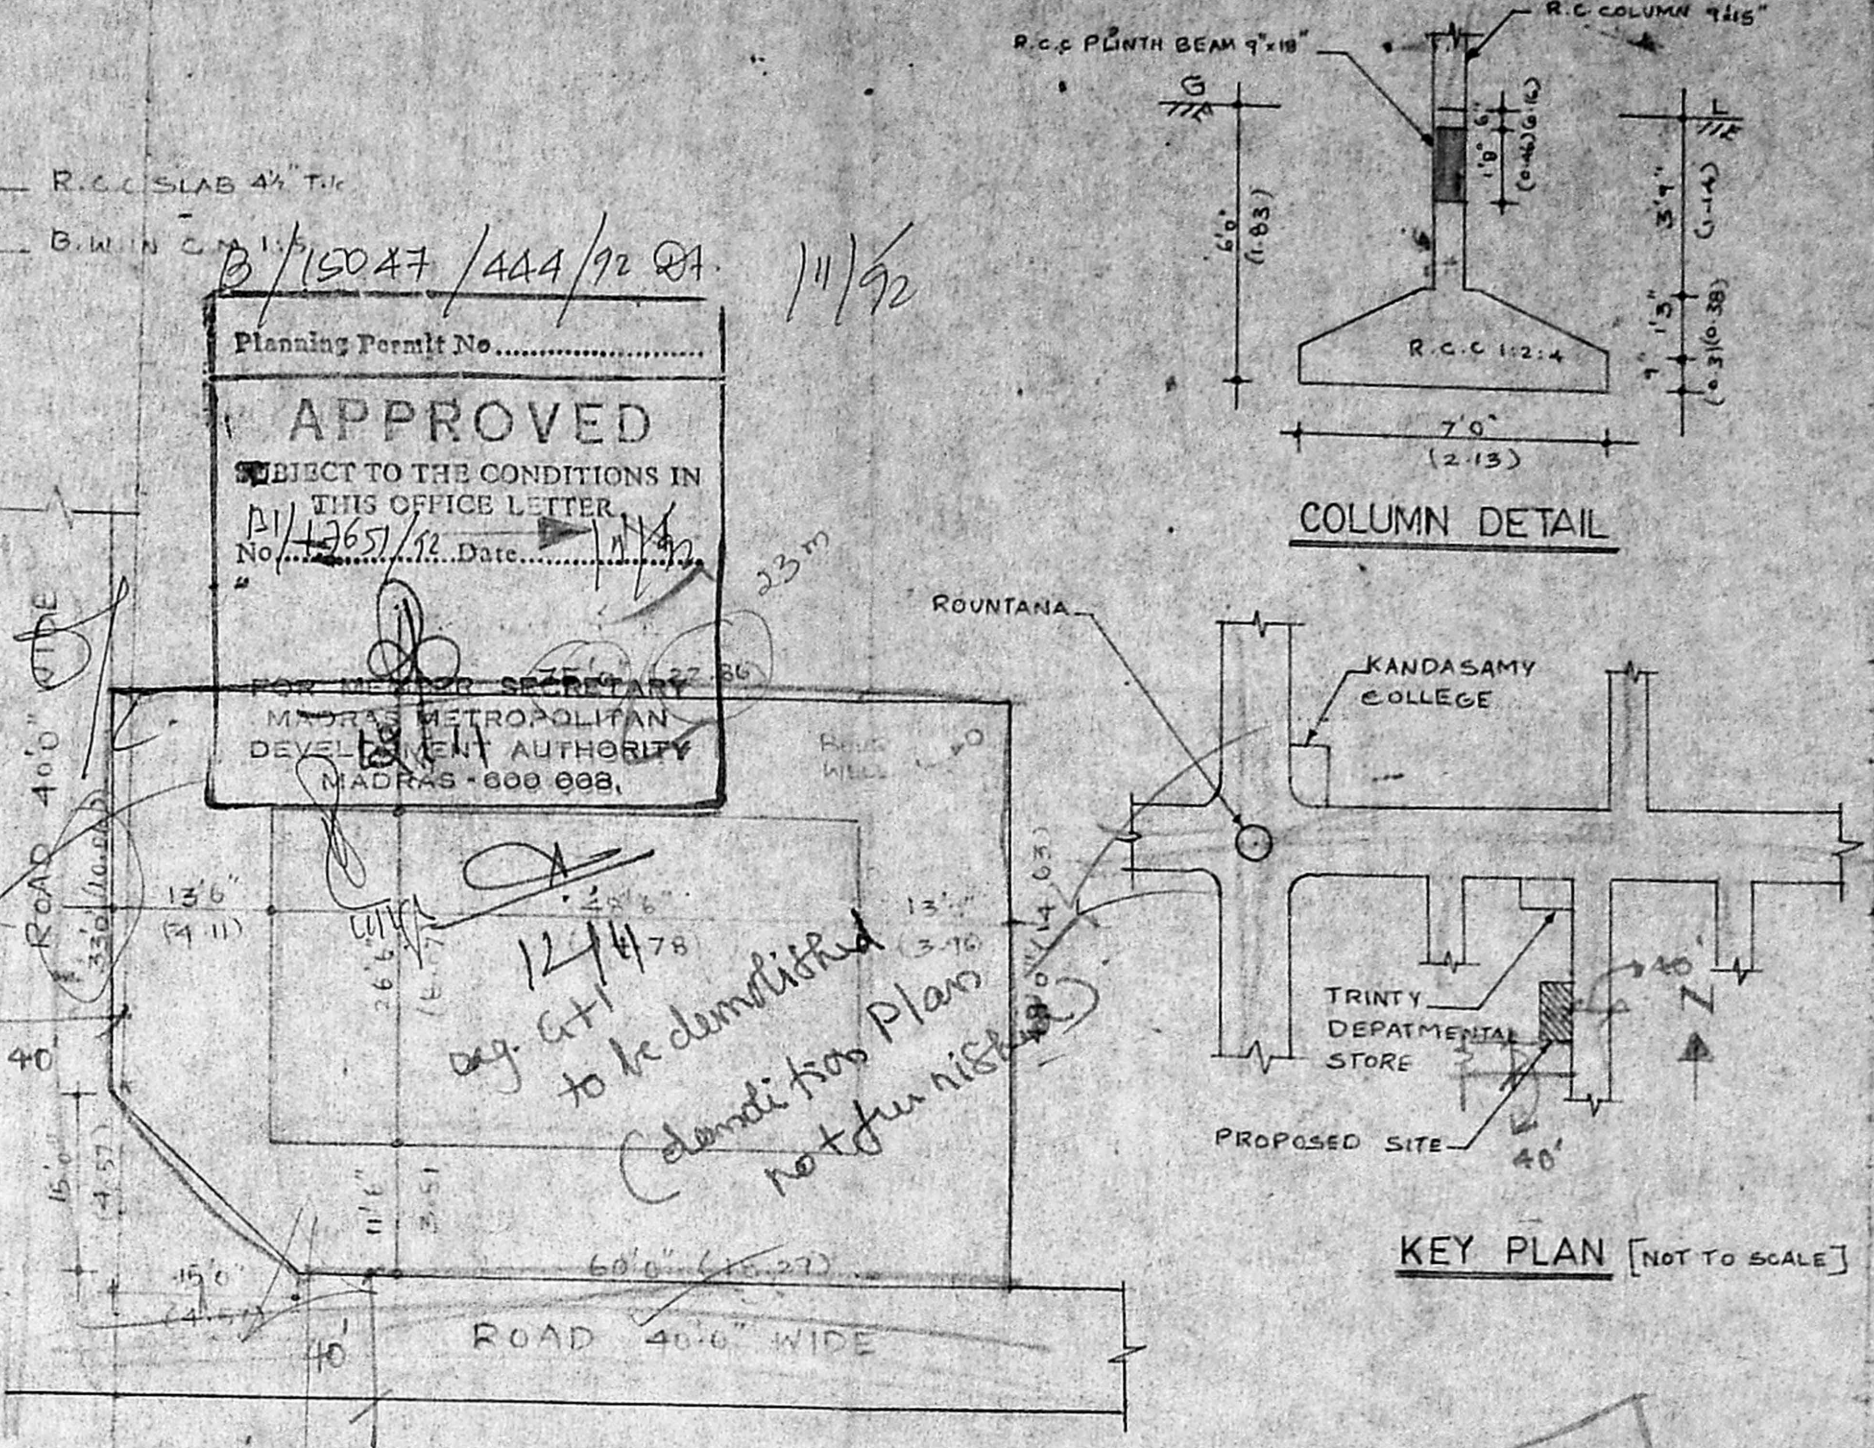


KEY PLAN [NOT TO SCALE]

SITE PLAN SCALE 1/160


Planning Permit No. **APPROVED**  
 SUBJECT TO THE CONDITIONS IN THIS OFFICE LETTER  
 No. **11/1365/92** Date **11/11/92**  
 FOR THE SECRETARY  
 MADRAS METROPOLITAN DEVELOPMENT AUTHORITY  
 MADRAS - 600 008.

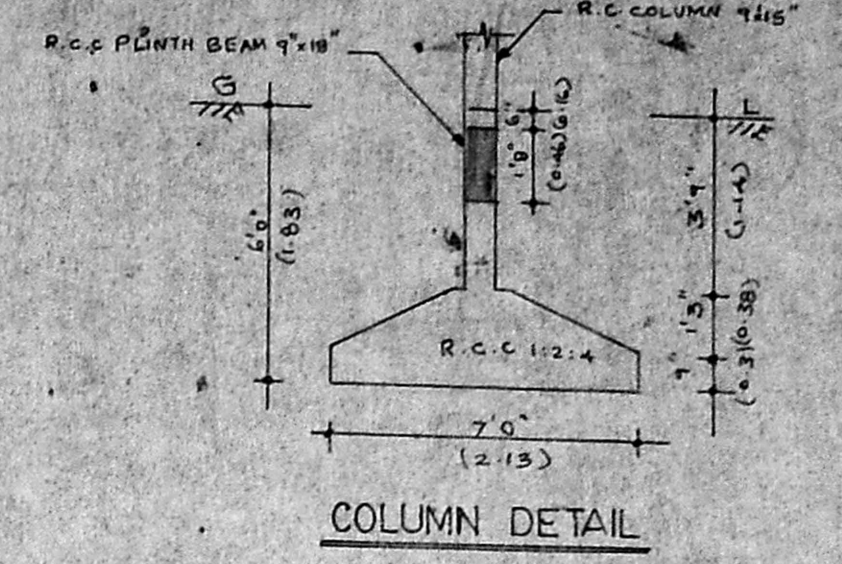


COLUMN DETAIL

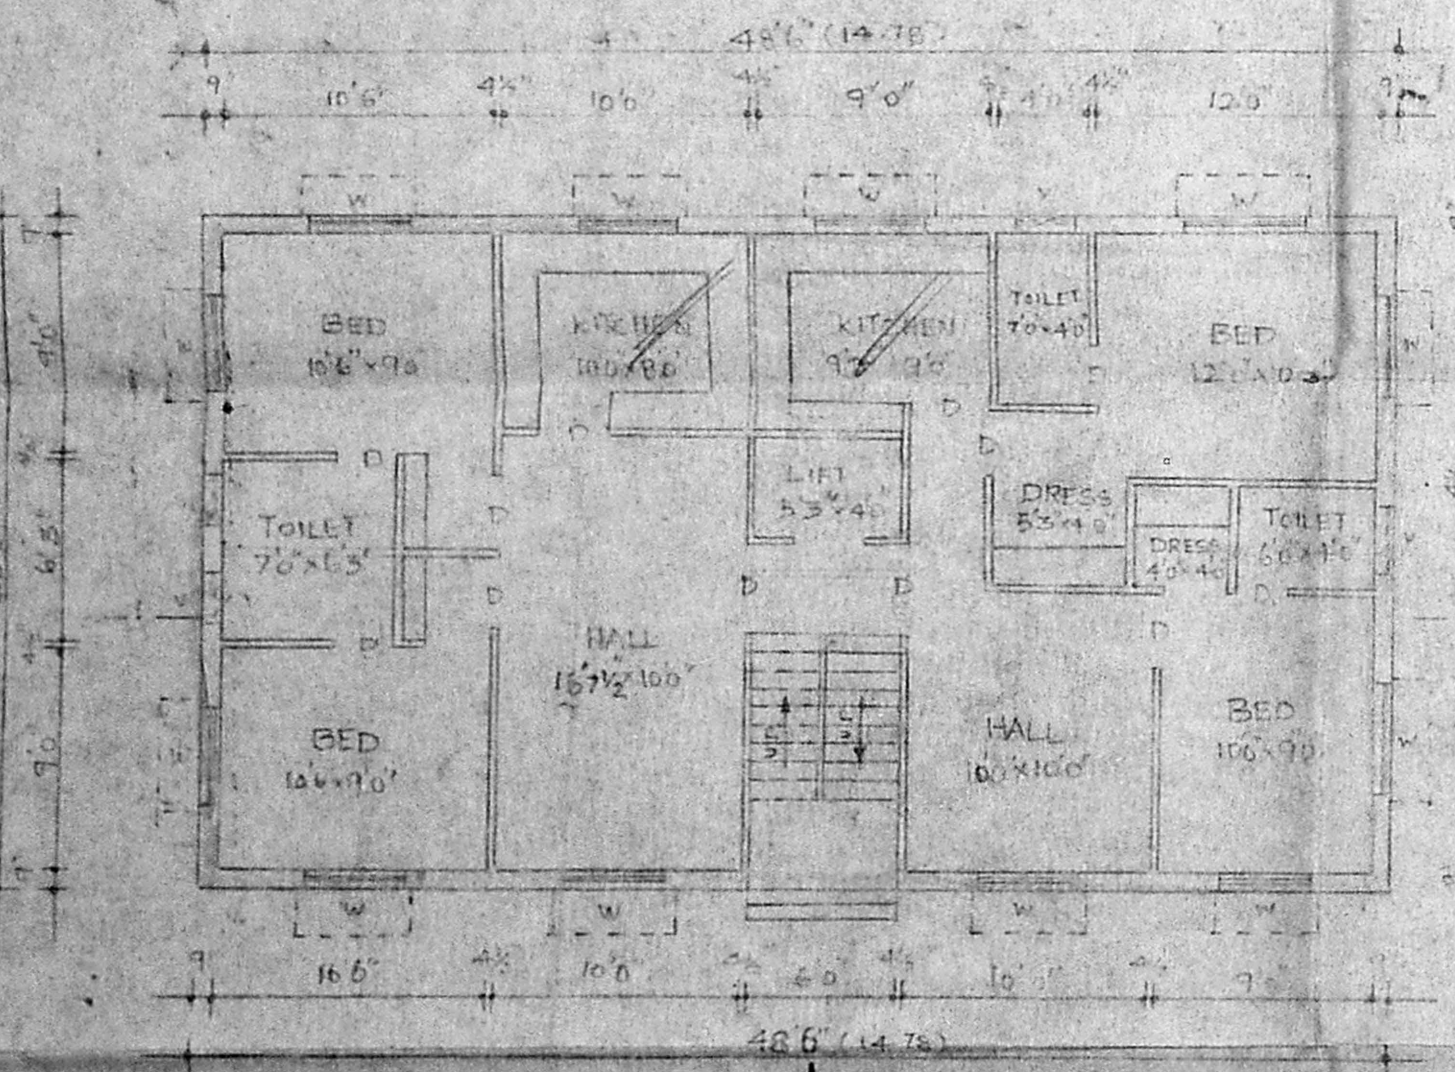

GROUND FLOOR PLAN

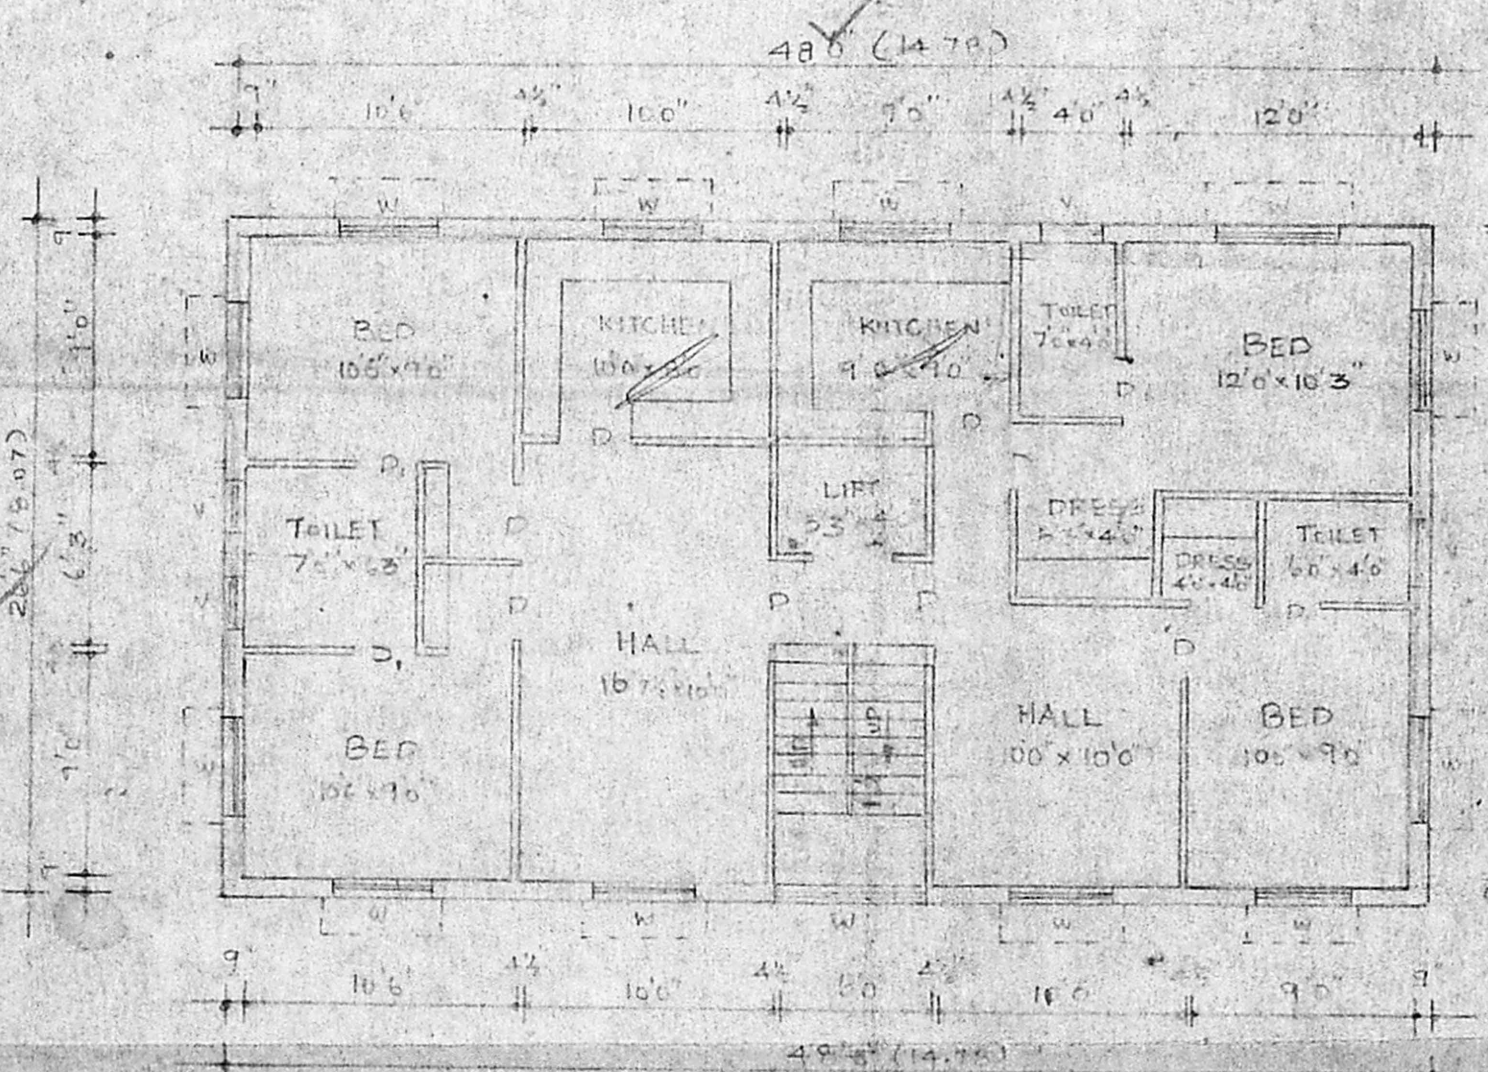

TYPICAL FLOOR PLAN

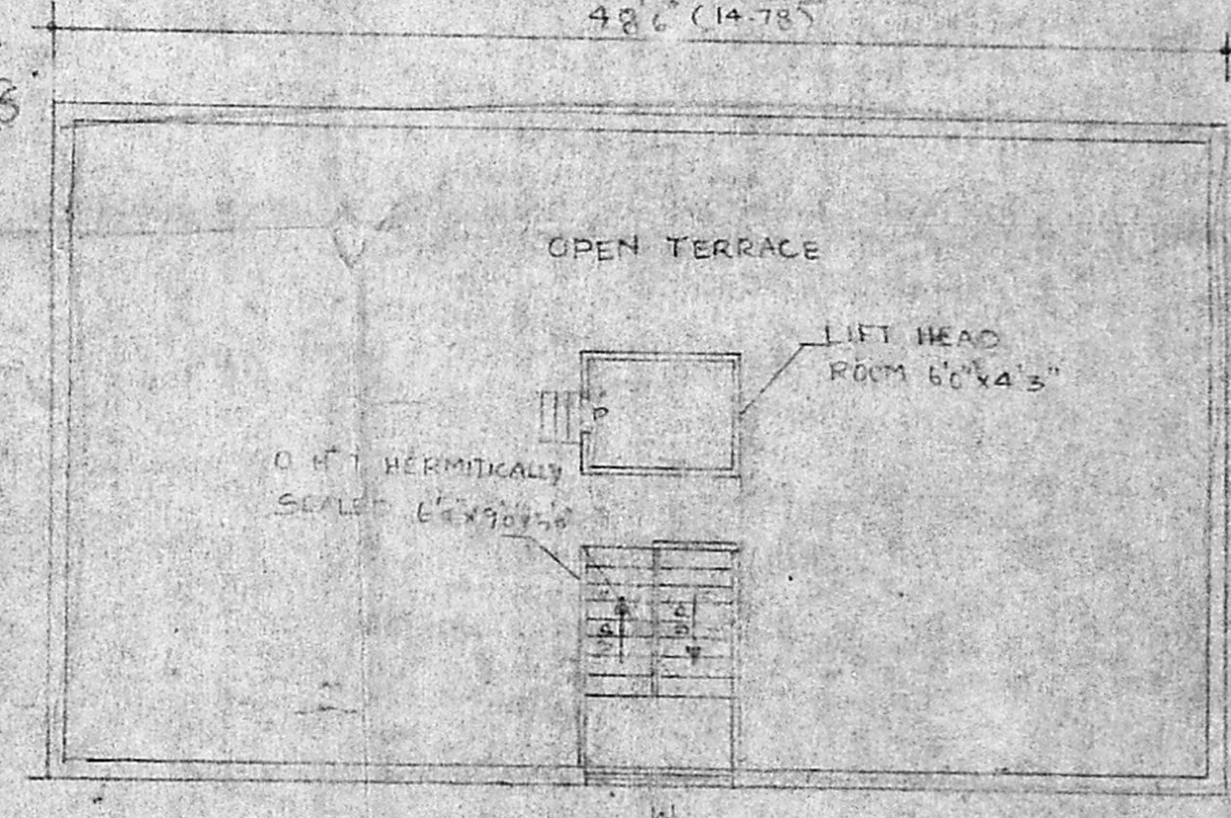

TERRAS PLAN

PLAN SHOWING THE PROPOSED RESIDENTIAL BUILDING AT P.NO A 29 (PLOT NO. 82) R.S.NO. 43 PART BLOCK NO. 4, PERIYAKUDAL VILLAGE, ANNANAGAR

MADRAS MMDA 181/PP NO. C.No. B.L. 17651/92  
 SCALE 1/80 (1/100)

- SPECIFICATION
- FOUNDATION CONCRETE IN R.C.C. 1:4:8 WITH BROKEN GRANITE JELLY.
  - R.C.C. 1:2:4 FOR ALL.
  - 9" T.K. BRICK WORK IN C.M. 1:3
  - 4" T.K. BRICK WORK IN C.M. 1:4
  - PLASTERING THE CEILING AND EXPOSED SURFACES IN C.M. 1:3
  - FLOORING WITH MOSAIC TILES.
  - WEATHERING COURSE IN BRICK JELLY LIME CONCRETE 3" T.K. WITH A COURSE OF FLAT TILES IN C.M. 1:3
  - THE O.H. TANK IS HERMITICALLY SEALED.

SCHEDULE OF JOINERY

NO	DESCRIPTION	WIDTH	HEIGHT
D	T.W. DOOR	3'0"	7'0"
D	T.W. DOOR	2'6"	7'0"
W	T.W. WINDOW	4'0"	4'0"
W	T.W. WINDOW	3'6"	4'0"
Y	T.W. VENTILATOR	2'0"	1'6"

AREA STATEMENT

	SQ. FT.	SQ. M.
PLOT EXTENT		
GROUND FLOOR AREA	1285.25	119.27
FIRST FLOOR AREA	1285.25	119.27
SECOND FLOOR AREA	1285.25	119.27
THIRD FLOOR AREA	1285.25	119.27
F.S.I.	3.47	
COVERAGE	36.85%	

LEGEND  
 [Symbol] PROPOSED  
 [Symbol] ROAD  
 [Symbol] SITE BOUNDARY

OWNER  
*[Signature]*

LICENCED SURVEYOR  
*S. Durairajan*  
 S. DURAIRAJAN, 36  
 BE. A. MISE  
 Chartered Engineer, Valuer, Industrial & Municipal Registered Architect, Temple Engineer & Licenced Surveyor, Corporation of Madras.  
 14, Sri Vinayak, Phone: 612633.  
 Kilbuck Garden Colony, Enna, MADRAS - 600 010.

*Proposed on 1/8*

*119 531  
4 78.17*