



PROPOSED FLATS AT  
 PLOT NO. 3278 (AT 97)  
 NADUVAKKARAI VILLAGE  
 ANNA NAGAR, MADRAS.  
 R.G. NO. 95/PART. T.G. NO. 112  
 BLOCK NO. 16.


MMDA B/PP NO.  
 C.N.O. B/18A08/92

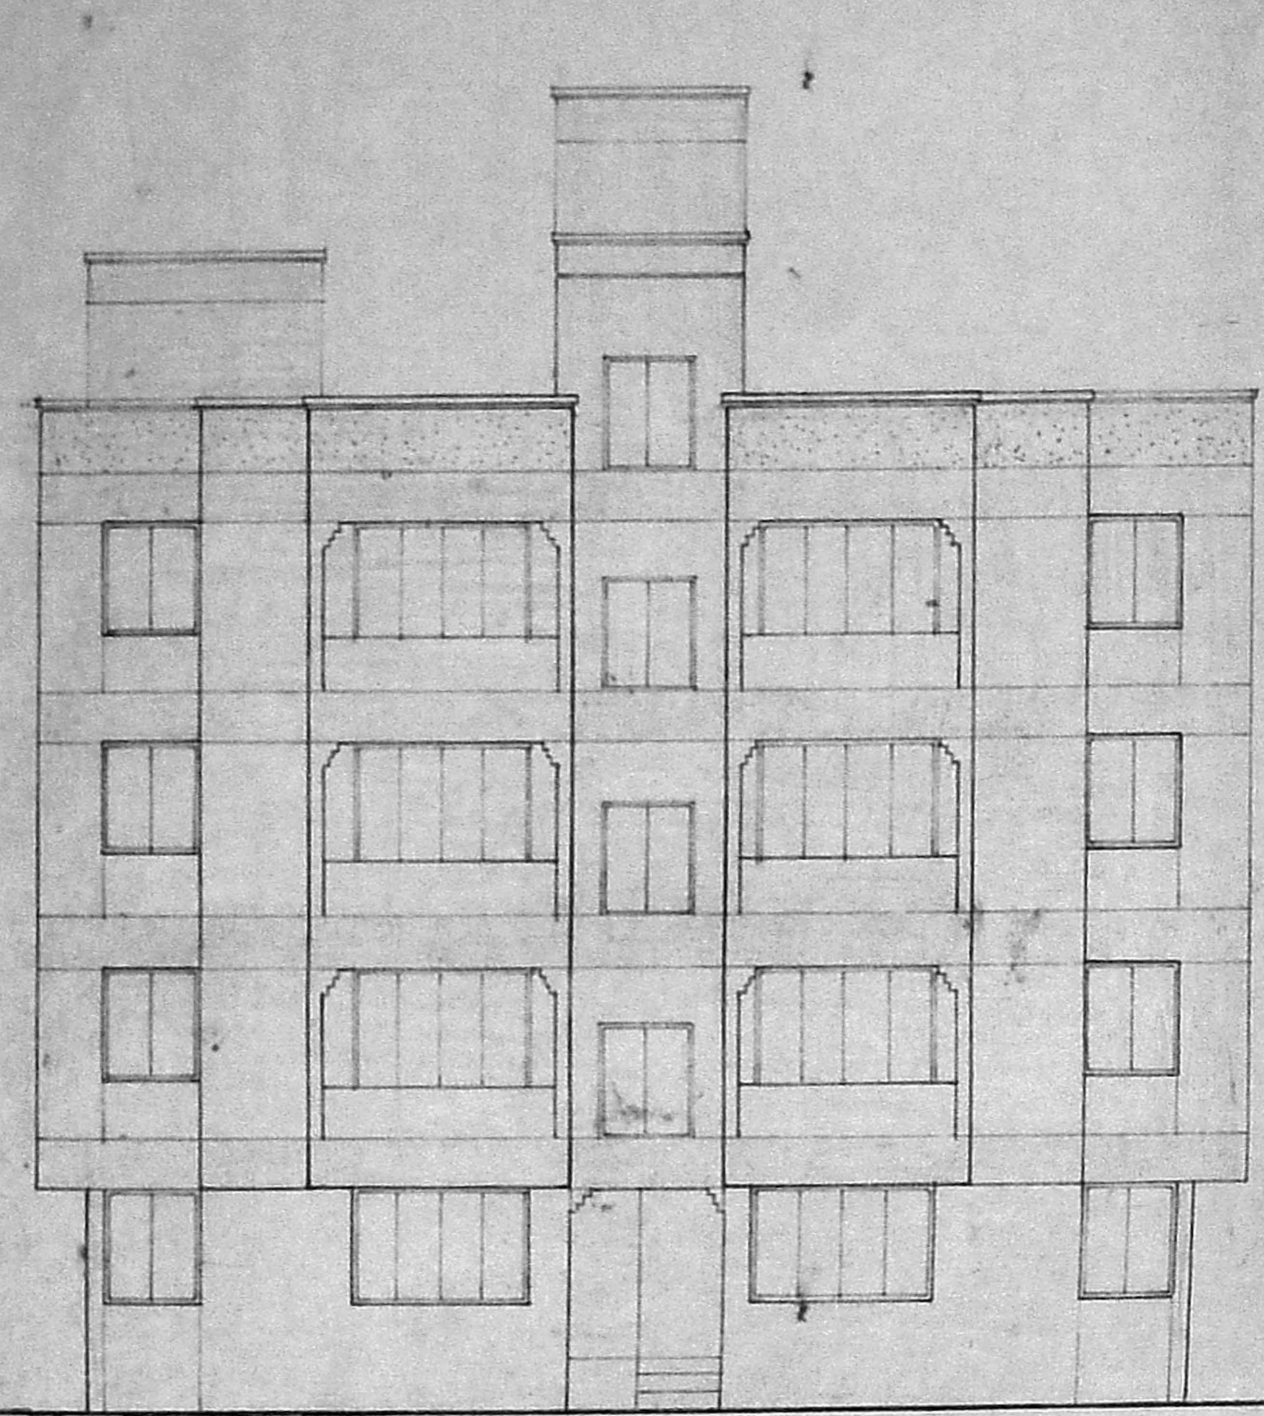

FRONT ELEVATION

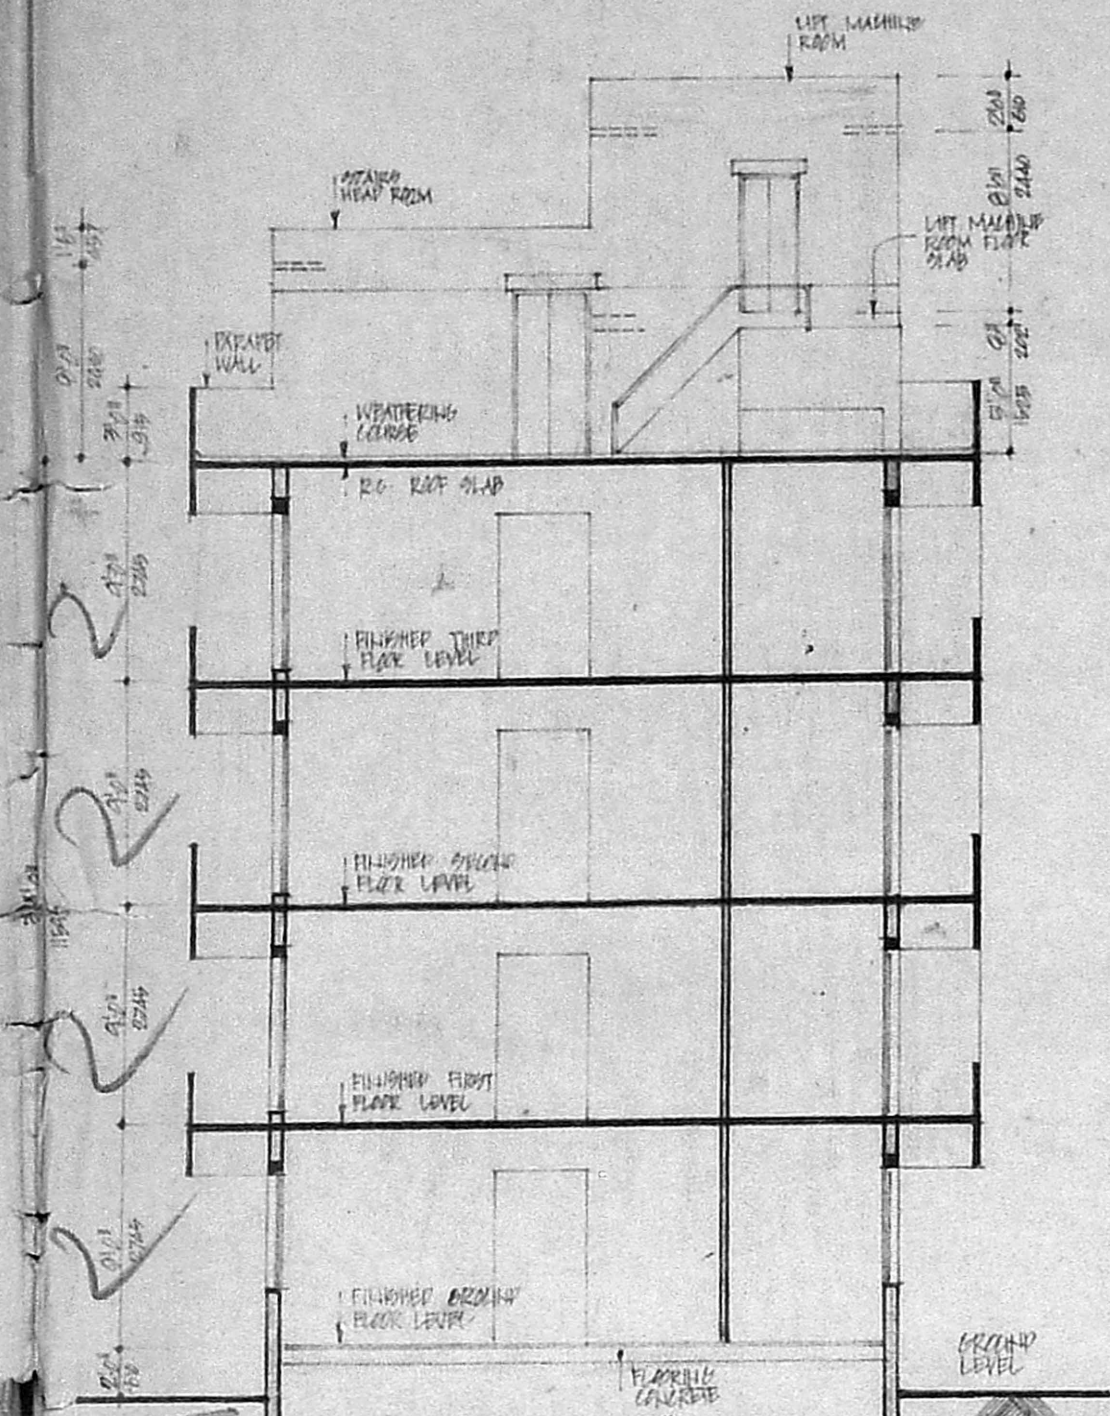


SECTION ON "A-A"

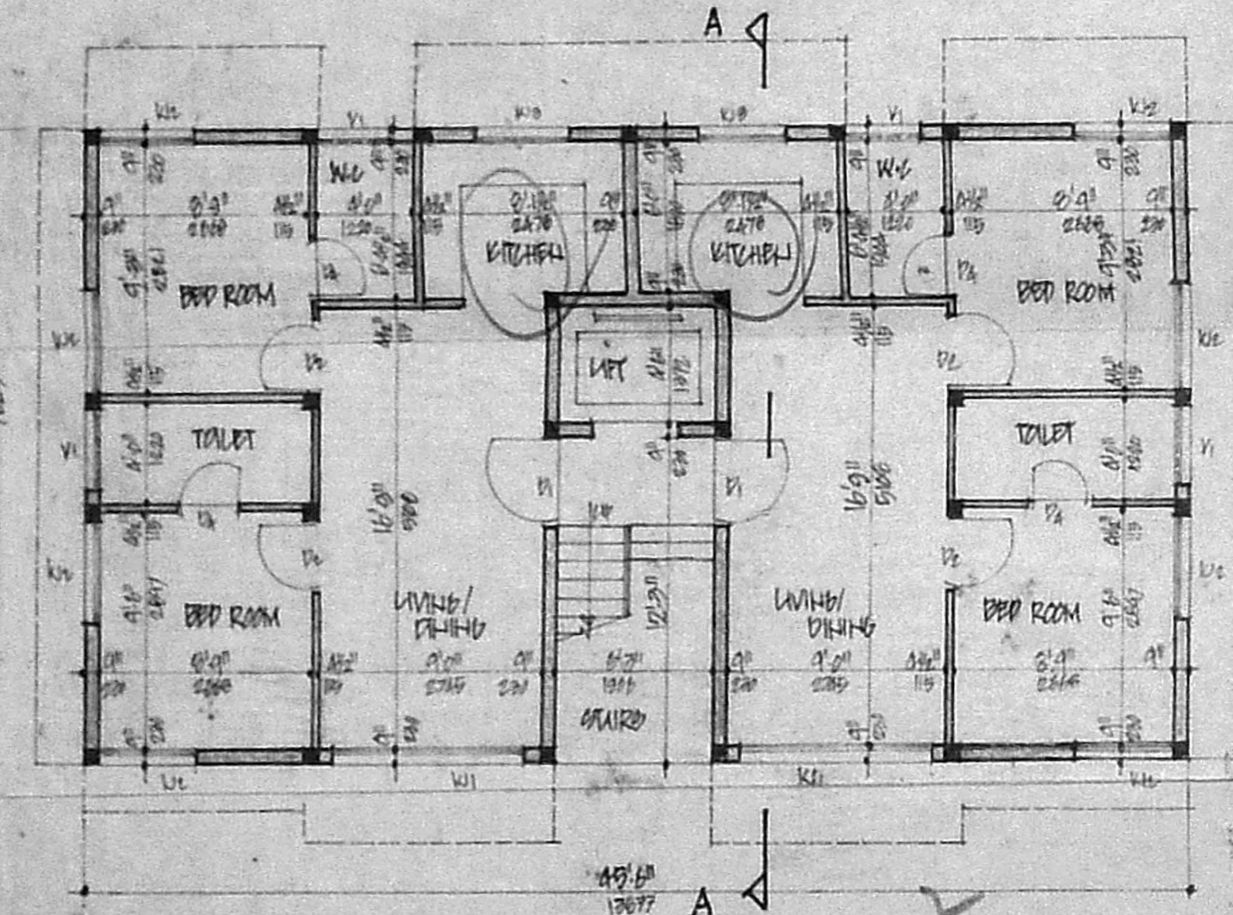


GROUND FLOOR PLAN

103.8M

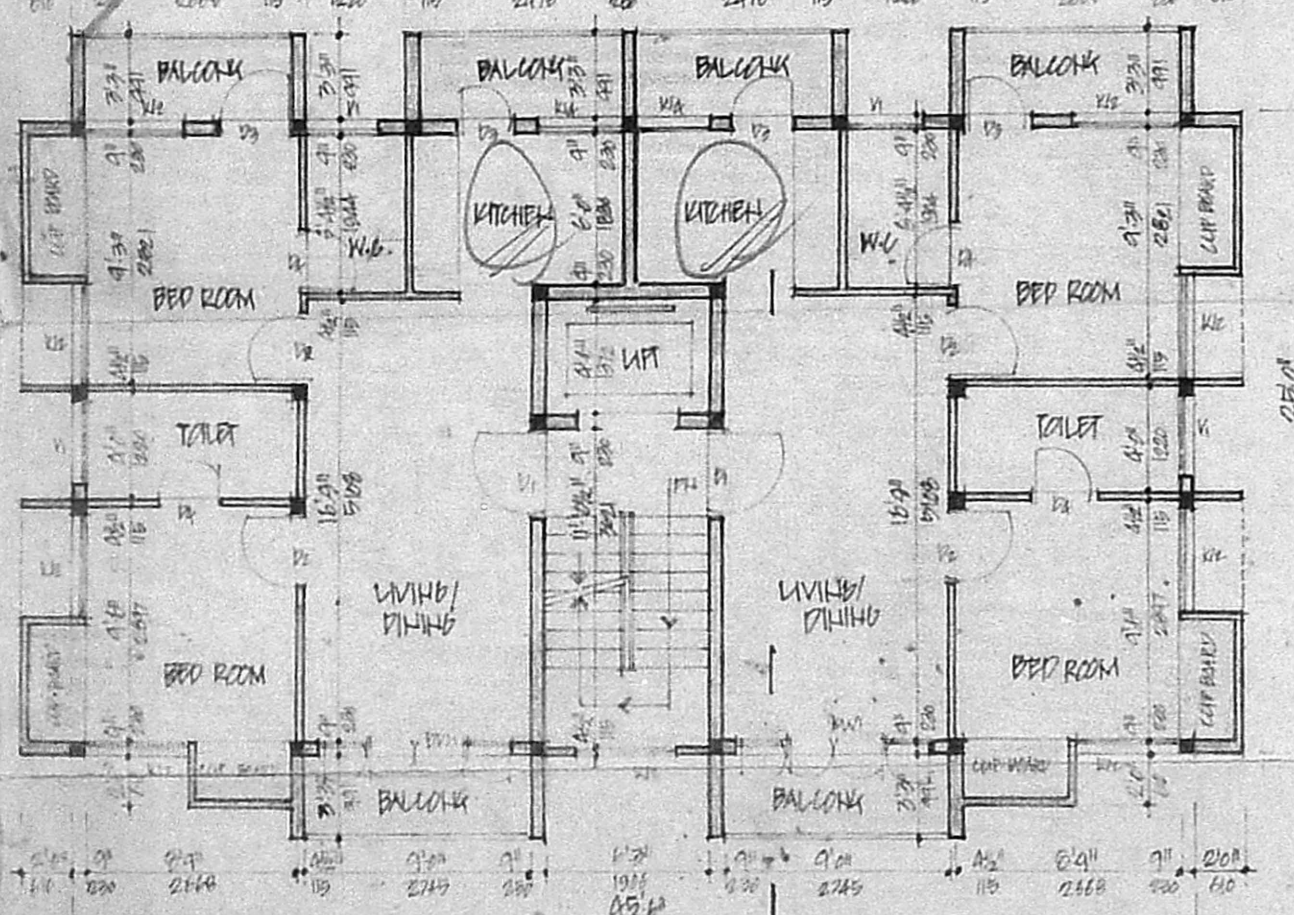

TYPICAL FLOOR PLAN (FIRST, SECOND AND THIRD FLOOR)

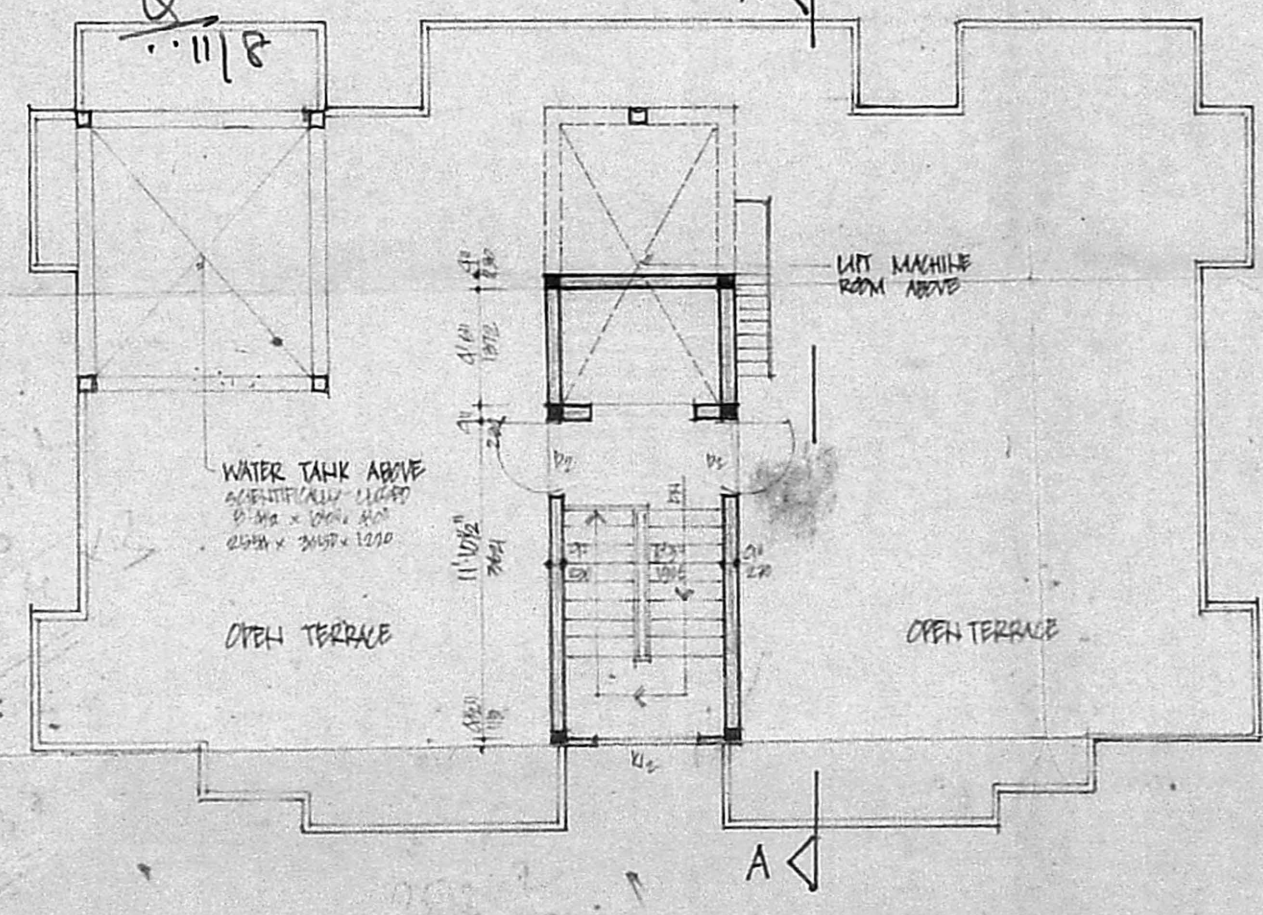

TERRACE PLAN

Planning Permit No. ....  
**APPROVED**  
 SUBJECT TO THE CONDITIONS IN  
 THIS OFFICE LETTER.  
 No. 18405/92 Date: 10/6/92

FOR MEMBER SECRETARY  
 MADRAS METROPOLITAN  
 DEVELOPMENT AUTHORITY  
 MADRAS 600 038.


o/c  
 300M

PROPOSED NOT  
 COMMENCED  
 TO BE DEMOLISHED  
 (demolition plan  
 furnished)


Inspected on 11/8

915 main road  
 GATE PLAN


A. J. Second Street

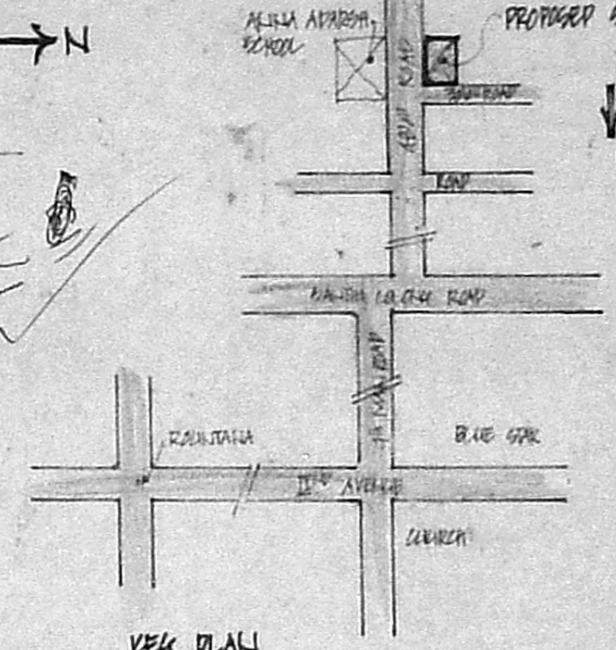


KEY PLAN

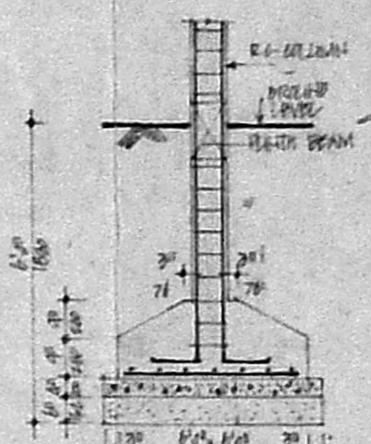

FOUNDATION DETAIL

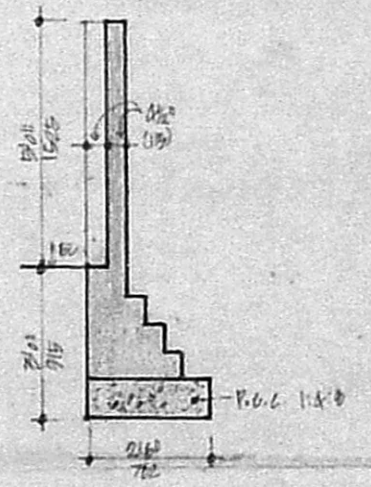

COMPOUND WALL DETAIL

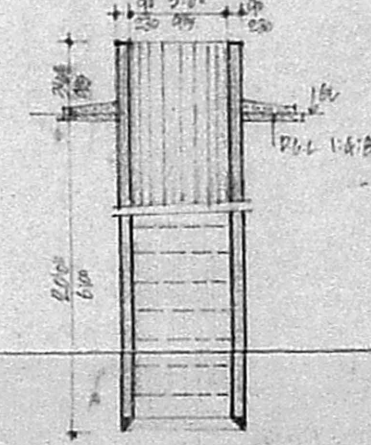

WELL DETAIL

TYPE	SIZE	DESCRIPTION
D1	200 x 700	DOOR
D2	200 x 700	DOOR
LEGEND

PROPOSED SHOWN  
 ROAD SHOWN  
 PLOT BOUNDARY

OWNER'S SIGNATURE

**SPECIFICATIONS.**  
 1. R.C. COLUMN EDITION IN FOUNDATION  
 2. COLUMNS ARE CONNECTED BY RAFT BEAMS  
 3. R.C. F.L.T.B. OVER ROOF AND FILLING  
 4. BRICK WALL IN EMBANKMENT AND SEWER  
 STRUCTURE IN 1:1.5  
 5. WALLS ARE PLASTERED BY 1:1.5  
 6. WALLS ARE PAINTED BY EMERALD PAINT  
 7. LATER OVER OBTAINING  
 8. JOINTS IN TRAK WOOD  
 9. ROOF COVERED BY R.C. SLAB  
 10. ALL R.C. WORK IN 1:1.5  
 11. WEATHERING COURSE LAID WITH  
 PROPER GUTTER

ITEM	SQ. FT.	SQ. M.
GROUND FLOOR AREA	1157.00	105.70
FIRST FLOOR AREA	1157.00	105.70
SECOND FLOOR AREA	1157.00	105.70
THIRD FLOOR AREA	1157.00	105.70
TOTAL	4628.00	427.80

T. G. KRISHNAMURTHY RAO  
 CIVIL ENGINEER  
 CLASS I LICENSED SURVEYOR NO. 370  
 CORPORATION OF MADRAS  
 C-10, SANTH AVENUE  
 11/2, LAKE VIEW ROAD, MADRAS-600033  
 LICENCED SURVEYOR