


102/93

G + 3 bldy
① Bal 3" 1, 2, & 3
& Tan
② W.B. 1/8" upto 1 to 3
③ width of wall 4" to 6"

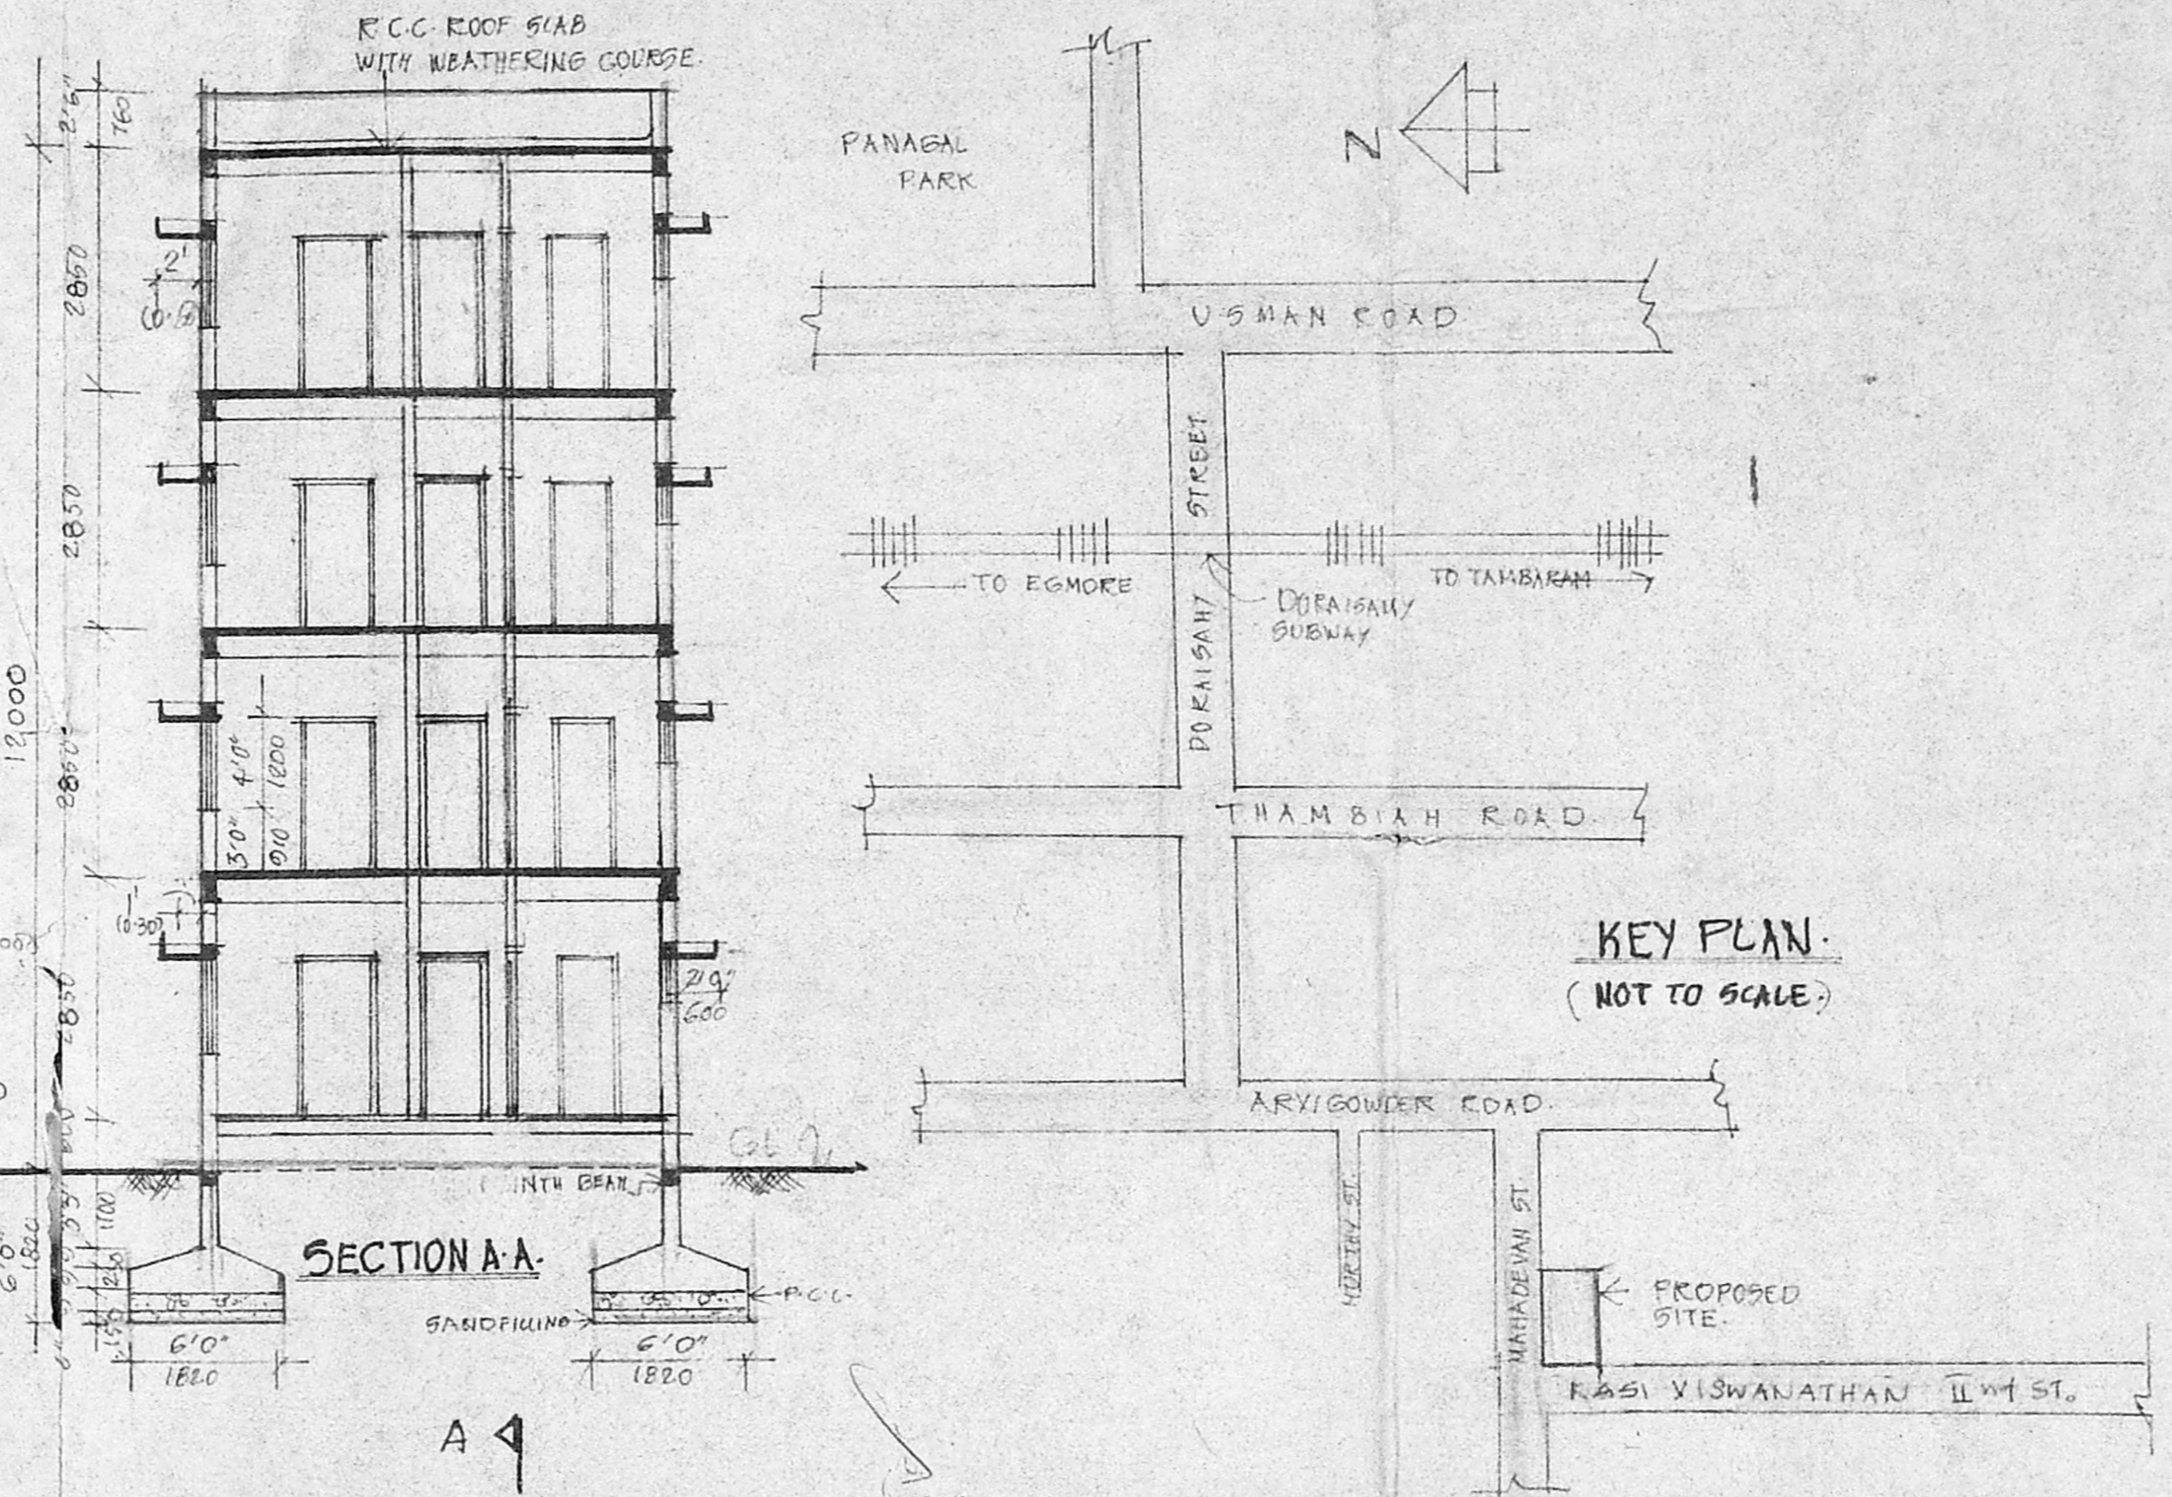

SPECIFICATIONS
R.C.C. 1:5:10 FOR FOUNDATION & BASEMENT.
ALL BRICKWORKS IN CM 1:5 USING METRIC BRICKS.
PLASTERING WITH CM 1:5 FOR WALLS & 1:3 FOR CEILING.
ALL R.C.C. WORKS SUCH AS BEAMS, COL, SLABS ETC IN CC 1:2:4 USING 20 MM GAUGE.
FLOORING WITH MOSAIC TILES IN CM 1:3.
WEATHERING COURSE OVER RC SLAB WITH LIME CONCRETE LIND TO SLOPE.
ALL WOOD WORK WITH SEASONED TEAK WOOD.
EXTERNAL FINISH WITH ONE COAT OF PRIMER OVER 3 COATS OF ENAMEL PAINT.

SCHEDULE


D. TV DOOR	3'0" X 7'0"	210
D. TV DOOR	5'0" X 7'0"	350
W. TV WINDOW	4'0" X 7'0"	280
W. TV WINDOW	4'0" X 4'0"	160
D/W DOOR/WINDOW	2'6" X 7'0"	180
D/W DOOR/WINDOW	2'6" X 4'0"	105
V. TV GLASS UNIT	3'0" X 2'0"	60

PROPOSED RESIDENTIAL FLATS AT RS No 171/2 AT PLOT NO. 12 MAHADEVA IYER STREET WEST MAMBALAM MADRAS. DU NO

AREA STATEMENT


AREA OF PLOT	3720	5811
AREA IN GF	1366-375	127-12
AREA IN FF	1366-375	130-45
AREA IN SF	1404-375	130-46
AREA IN TF	1404-375	130-46
TOTAL	5581-5	518-52
PLD. COVERAGE	1-50	26-77
CAR PARKING	NIL	AS AREA OF BALU PLATS IS LESS THAN 100 SQ. M.

NOTES:
PROPOSED ROAD BOUNDARY.


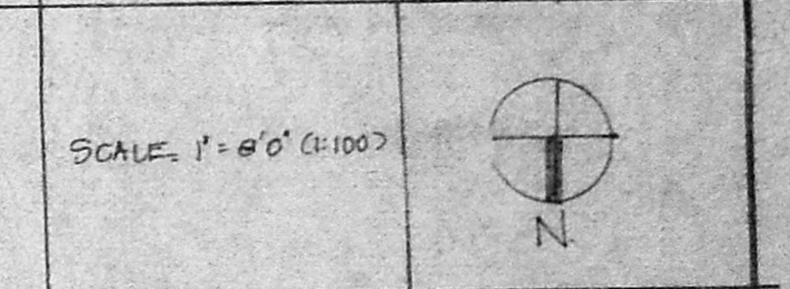


K. Sathiyama B.E.
2, THIRUVENGADAM STREET
ADYAR
MADRAS 600020
OWNER/POWER OF ATTORNEY

SATHIYAMA B.E.
2, THIRUVENGADAM STREET
ADYAR
MADRAS 600020
LICENSED SURVEYOR CUES I NO 189.

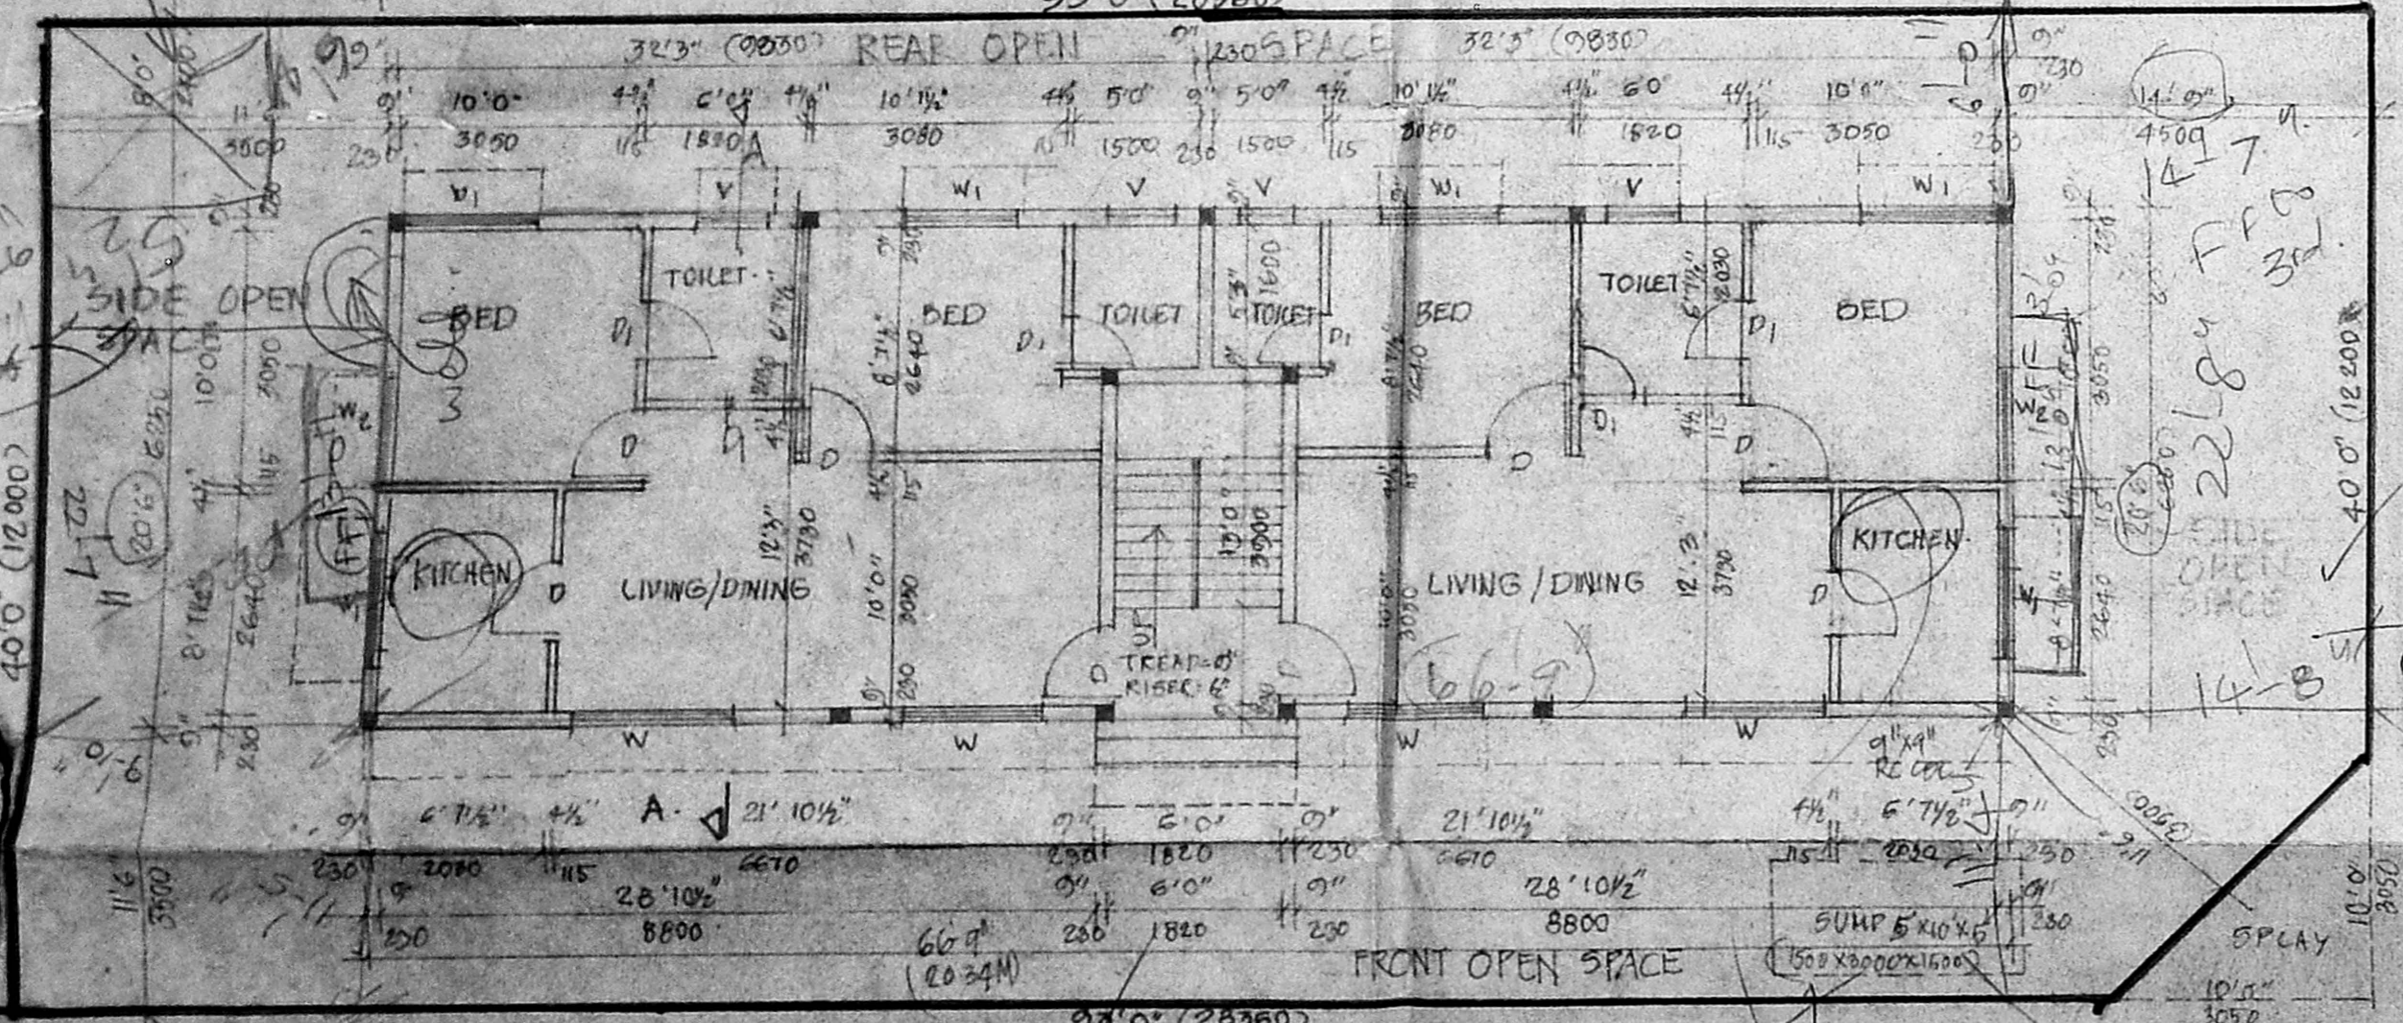

SITE CUM GROUND FLOOR PLAN.

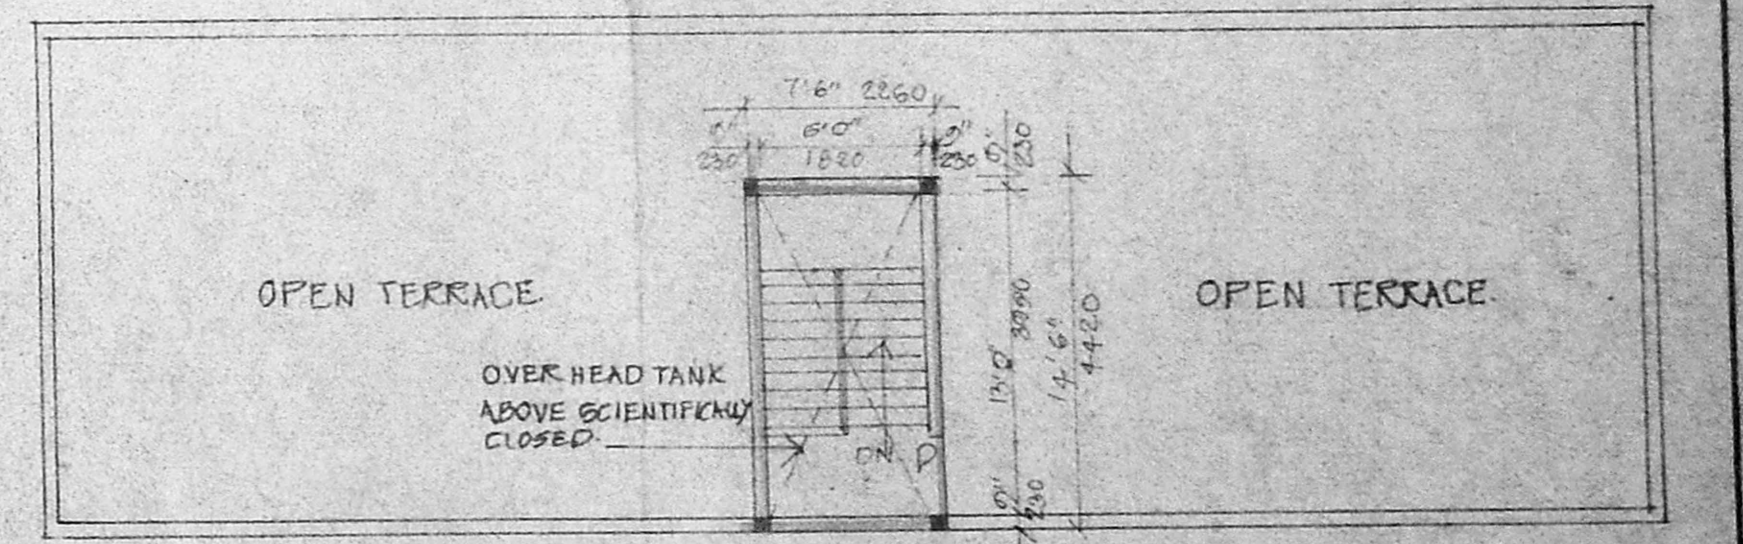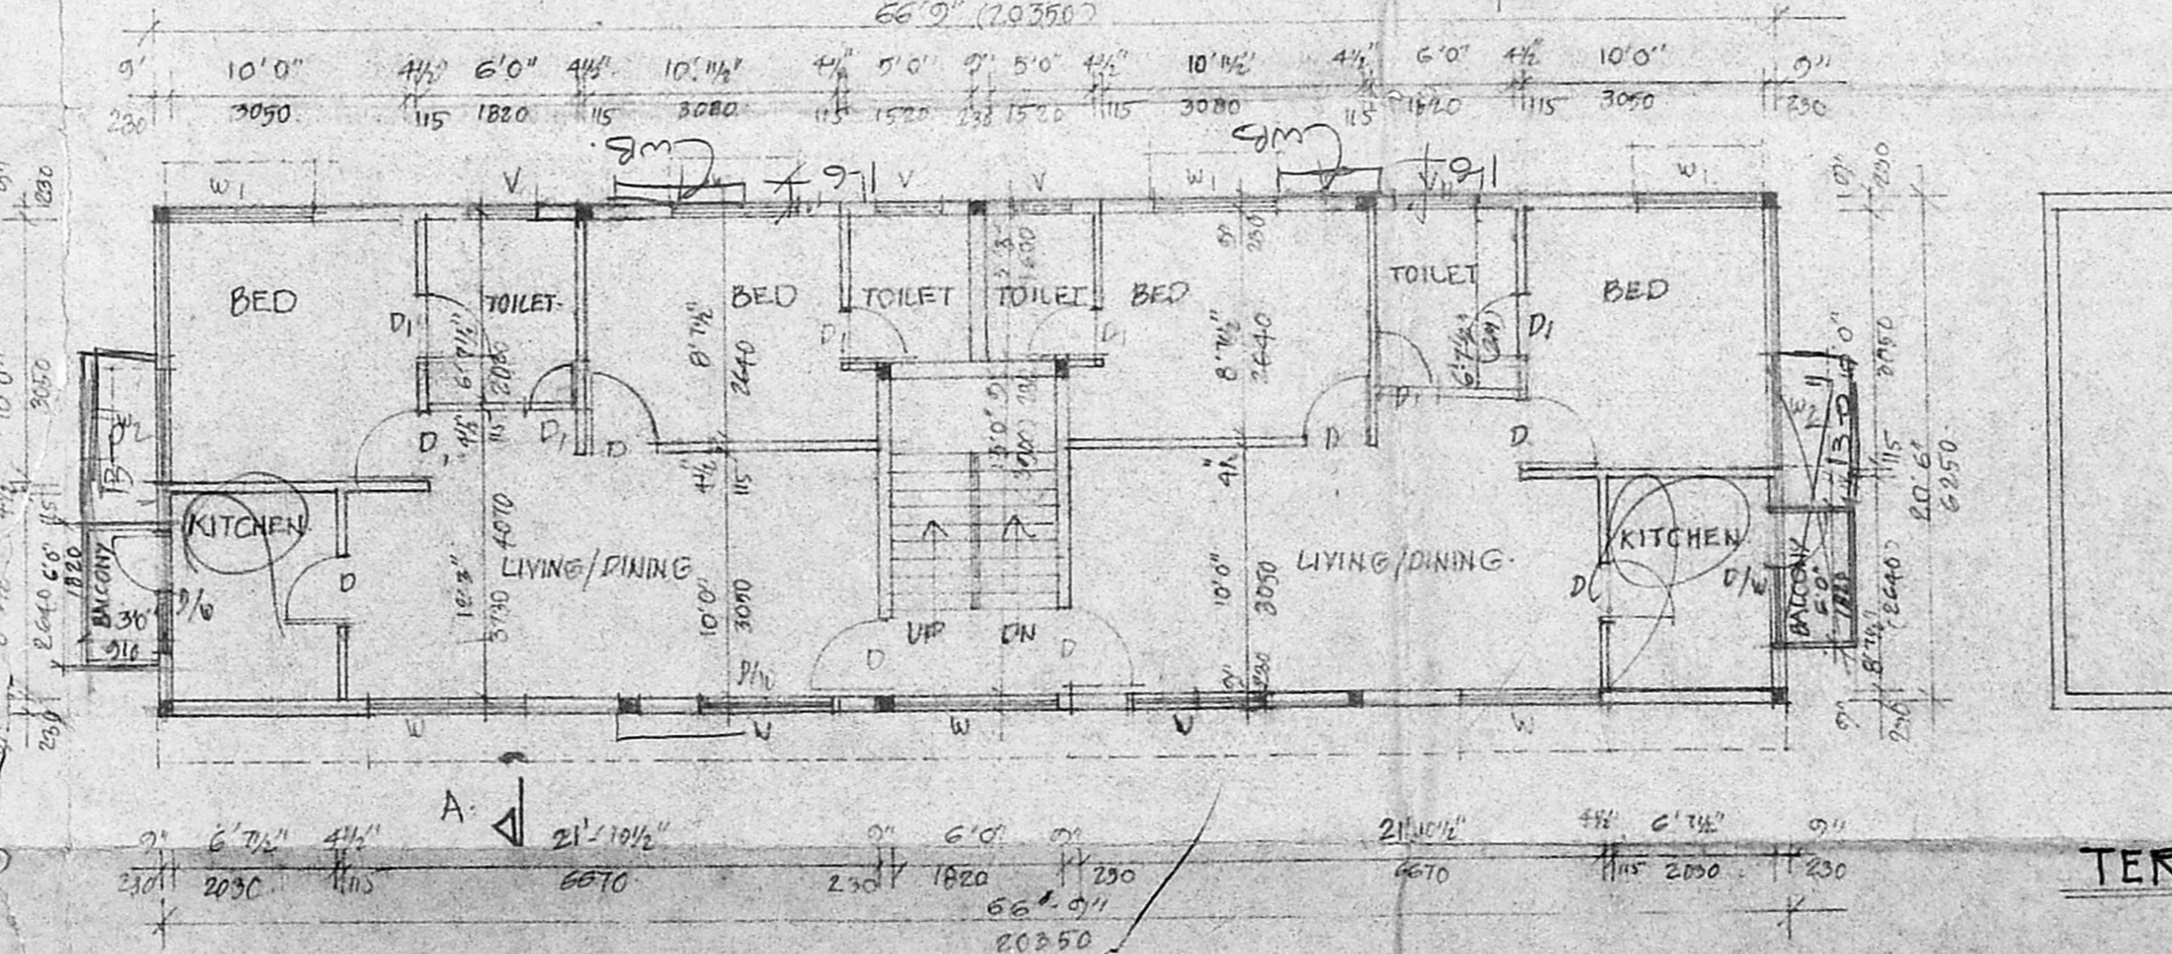

Note

① SF - 2 dwell

② FF - 1

③ R. width = 38'

GF - 24

FF - 1

SF - 2

TF - 2

7 dwell