




FRONT ELEVATION

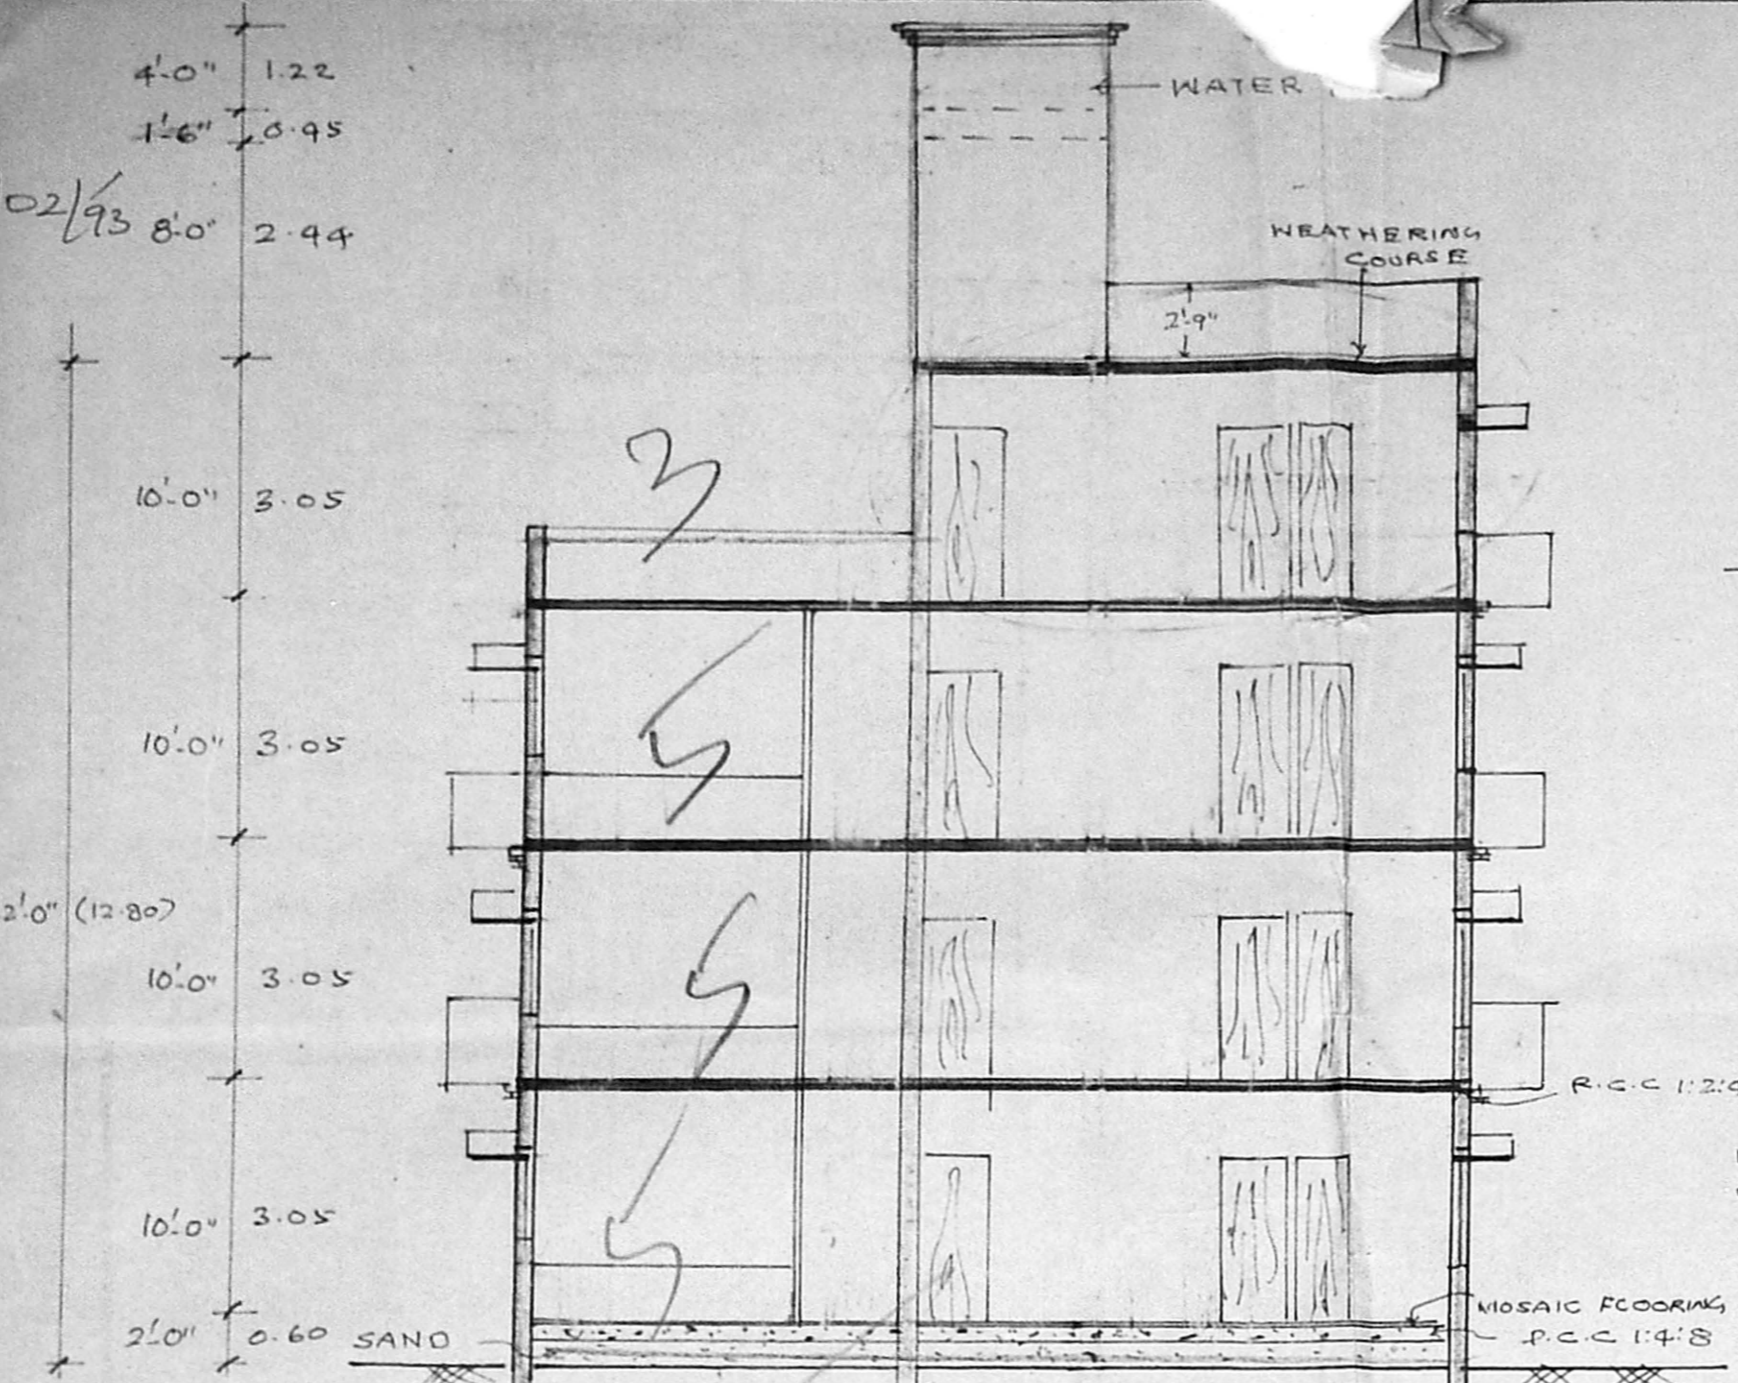


SECTION ON A B

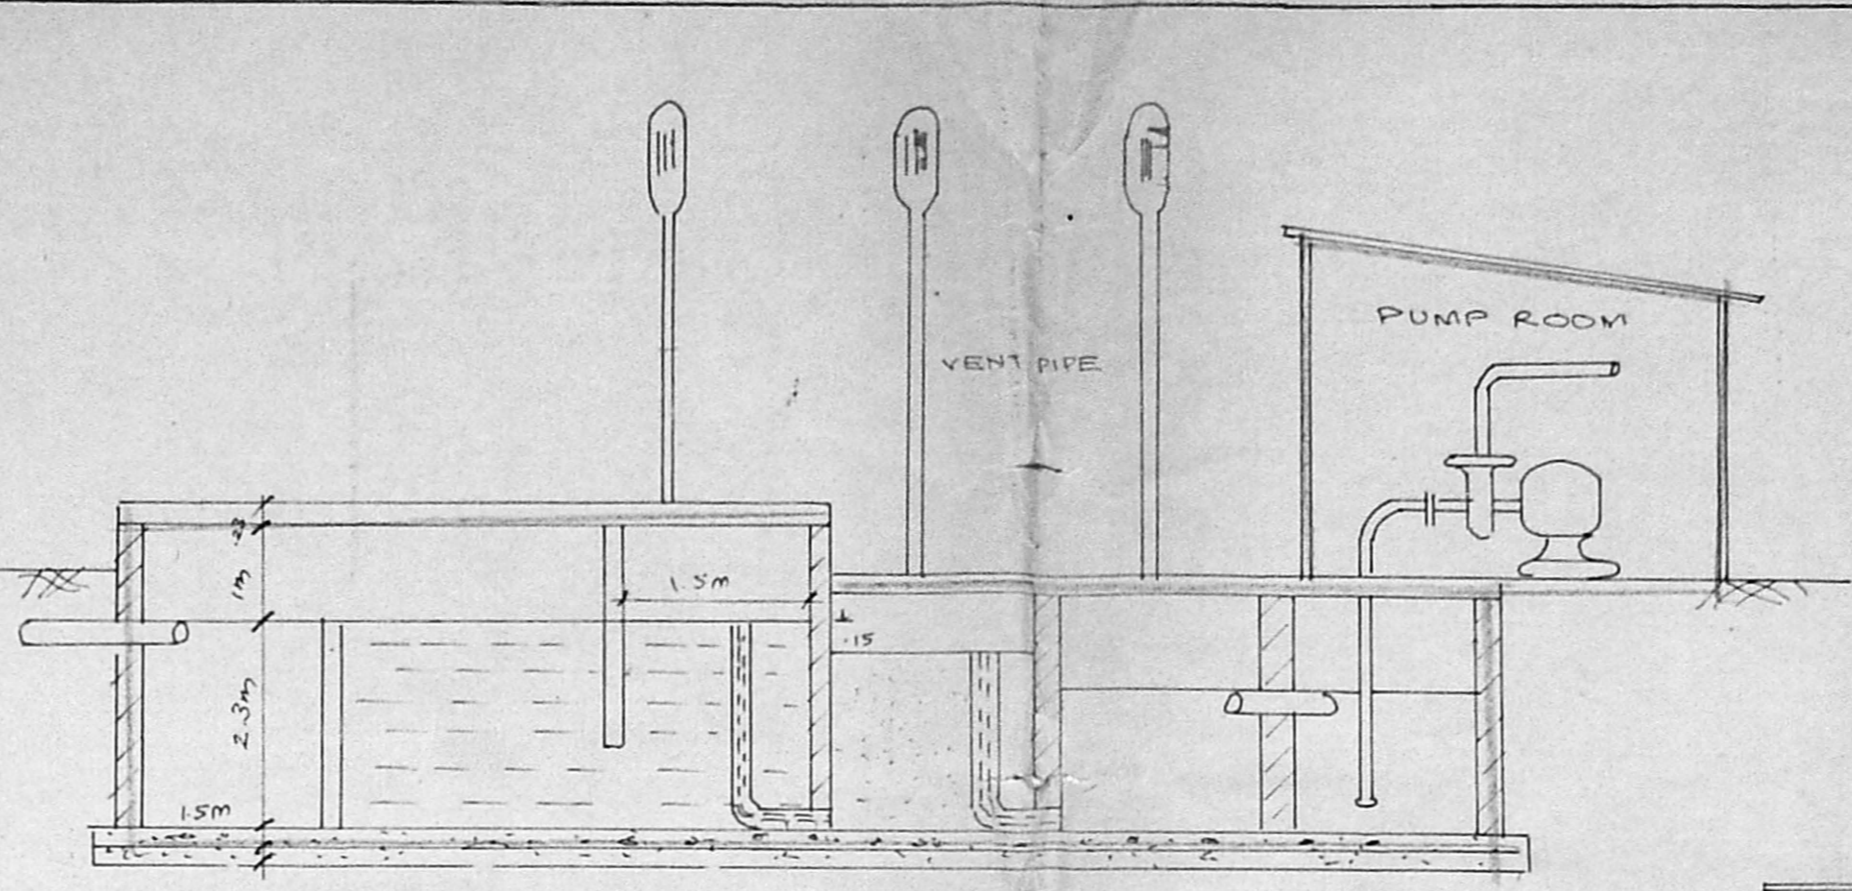

DETAILED FOR SEPTIC TANK

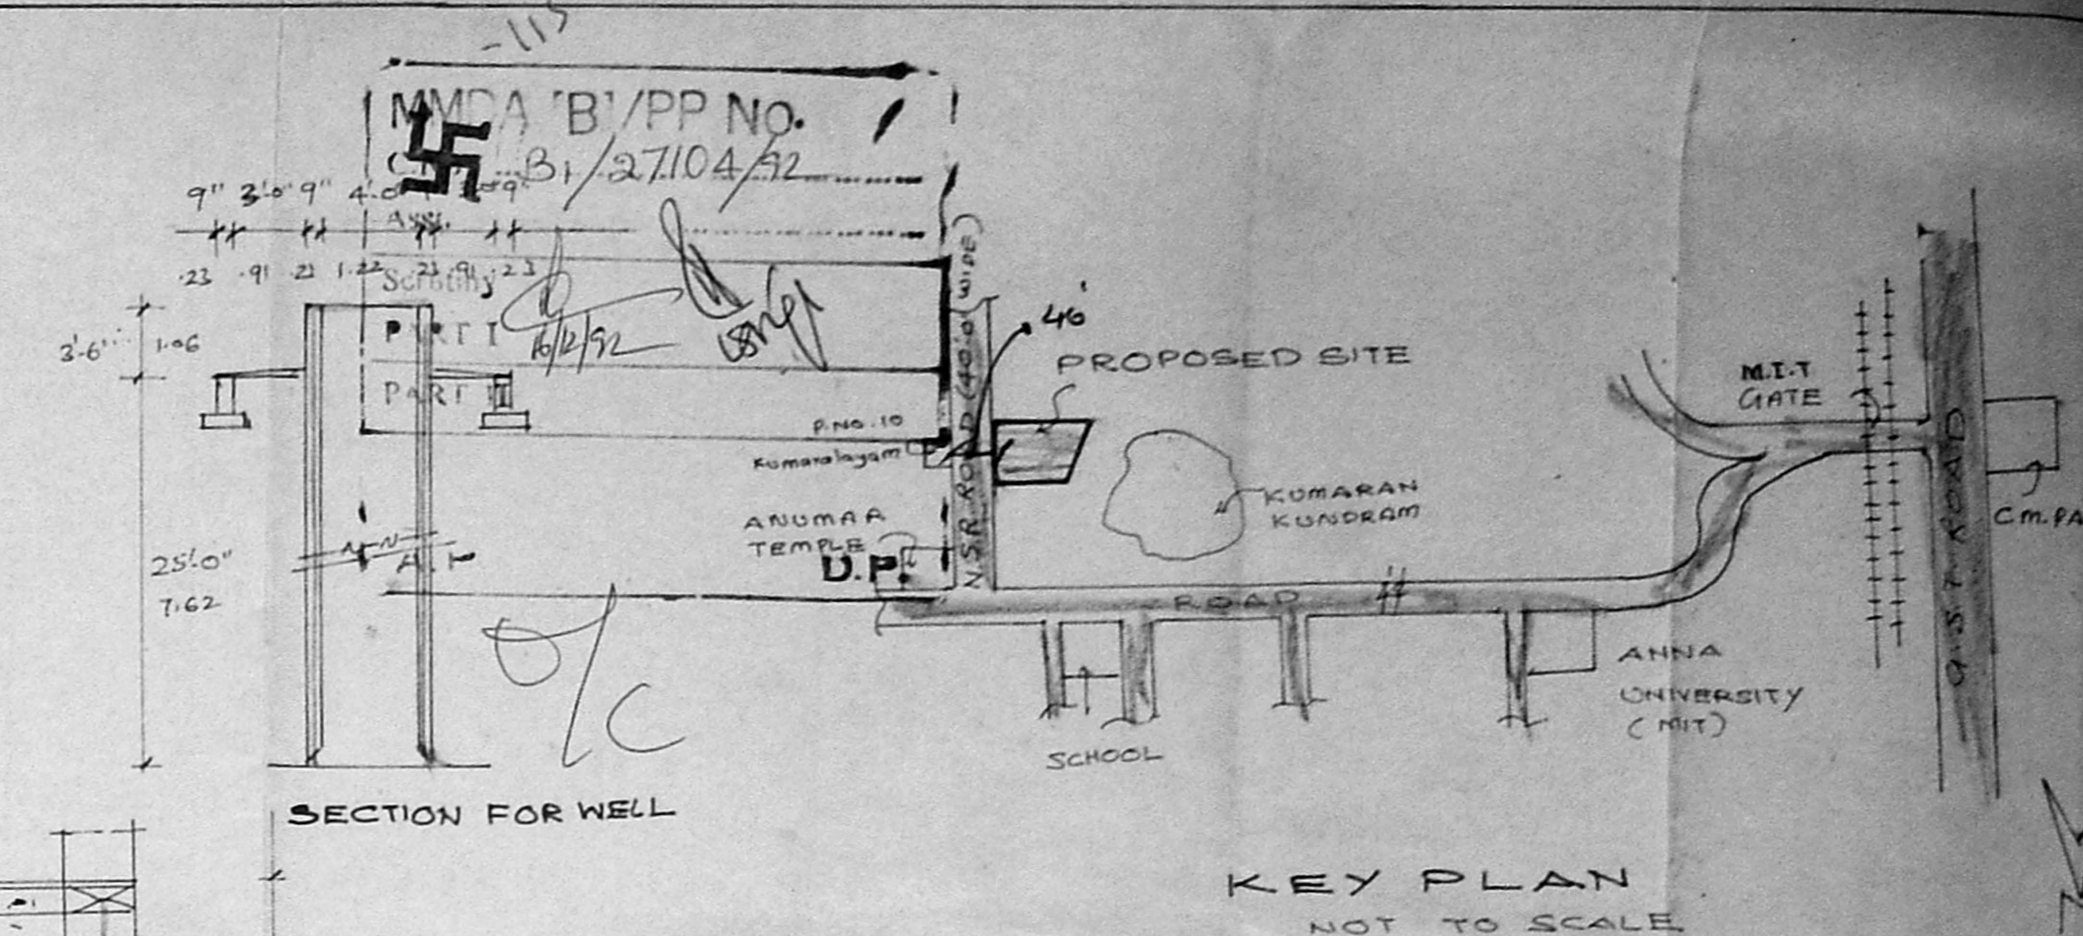

KEY PLAN NOT TO SCALE

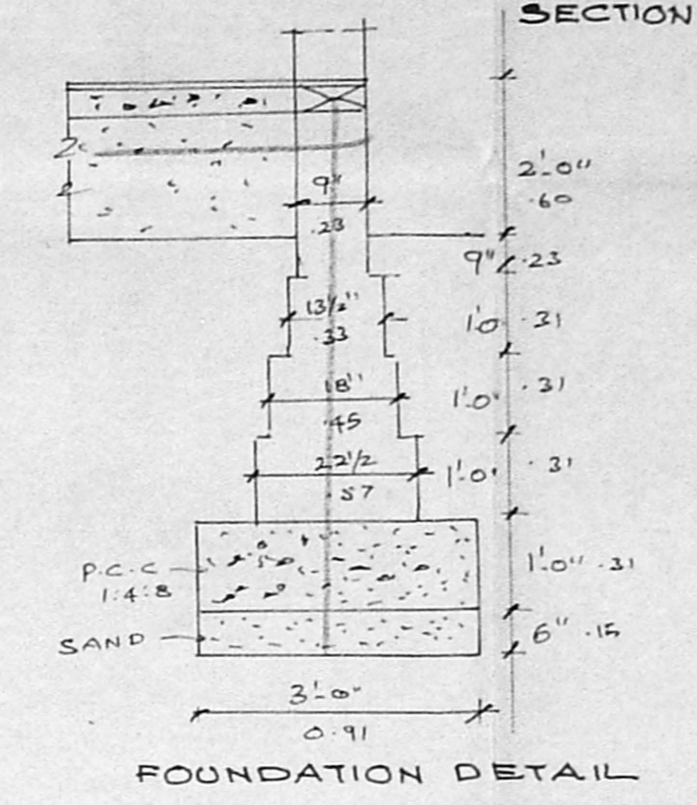

FOUNDATION DETAIL

PROPOSED RESIDENTIAL FLATS AT PLOT NO.5, S.NO.13/4A1C N. S. R. ROAD, NEHRU NAGAR IN HASTHINAPURAM VILLAGE, PALLAVARAM MUNICIPALITY.

SPECIFICATIONS


S.NO	DESCRIPTION
1	FOOTING FOUNDATION
2	SUPER STRUCTURE ARE WITH B.W IN C.M 1:5
3	PLASTERING OF WALLS WITH C.M 1:5
4	R.C.C WORK FOR ROOF AND SHADES IN C.C 1:2:4
5	MOSAIC FLOORING
6	WOOD ARE IN TEAK WOOD AND COUNTRY WOOD
7	ABOVE THE ROOF SLAB WEATHERING COURSE ARE LAID
8	WALLS ARE COLOUR WASHING

SCHEDULE OF JOINERY COLOUR INDEX


TYPE	SIZE	DESCRIPTION	COLOUR INDEX
D	3'-3" x 7'-0"	PANNELED DOOR	- DO -
D1	3'-0" x 6'-6"	- DO -	- DO -
D2	2'-9" x 6'-6"	- DO -	- DO -
W	4'-6" x 4'-6"	GLAZED WINDOW	- DO -
W1	4'-0" x 4'-6"	- DO -	- DO -
W2	3'-3" x 4'-6"	- DO -	- DO -
W3	3'-0" x 3'-6"	- DO -	- DO -
W4	2'-6" x 4'-6"	- DO -	- DO -
V	2'-0" x 2'-0"	GLAZED VENTILATOR	- DO -
D/W	3'-0" x 4'-6"	DOOR CUM WINDOW	- DO -
D3	3'-0" x 6'-6"	PANNELED DOOR	- DO -

AREA STATEMENT


	SQ.FT	SQ.M
PLOT AREA	7175	666.82
GROUND FLOOR	2837.69	263.71
FIRST FLOOR	2924.69	271.64
SECOND FLOOR	2924.69	271.64
THIRD FLOOR	2092.12	186.07
TOTAL	10689.19	993.08

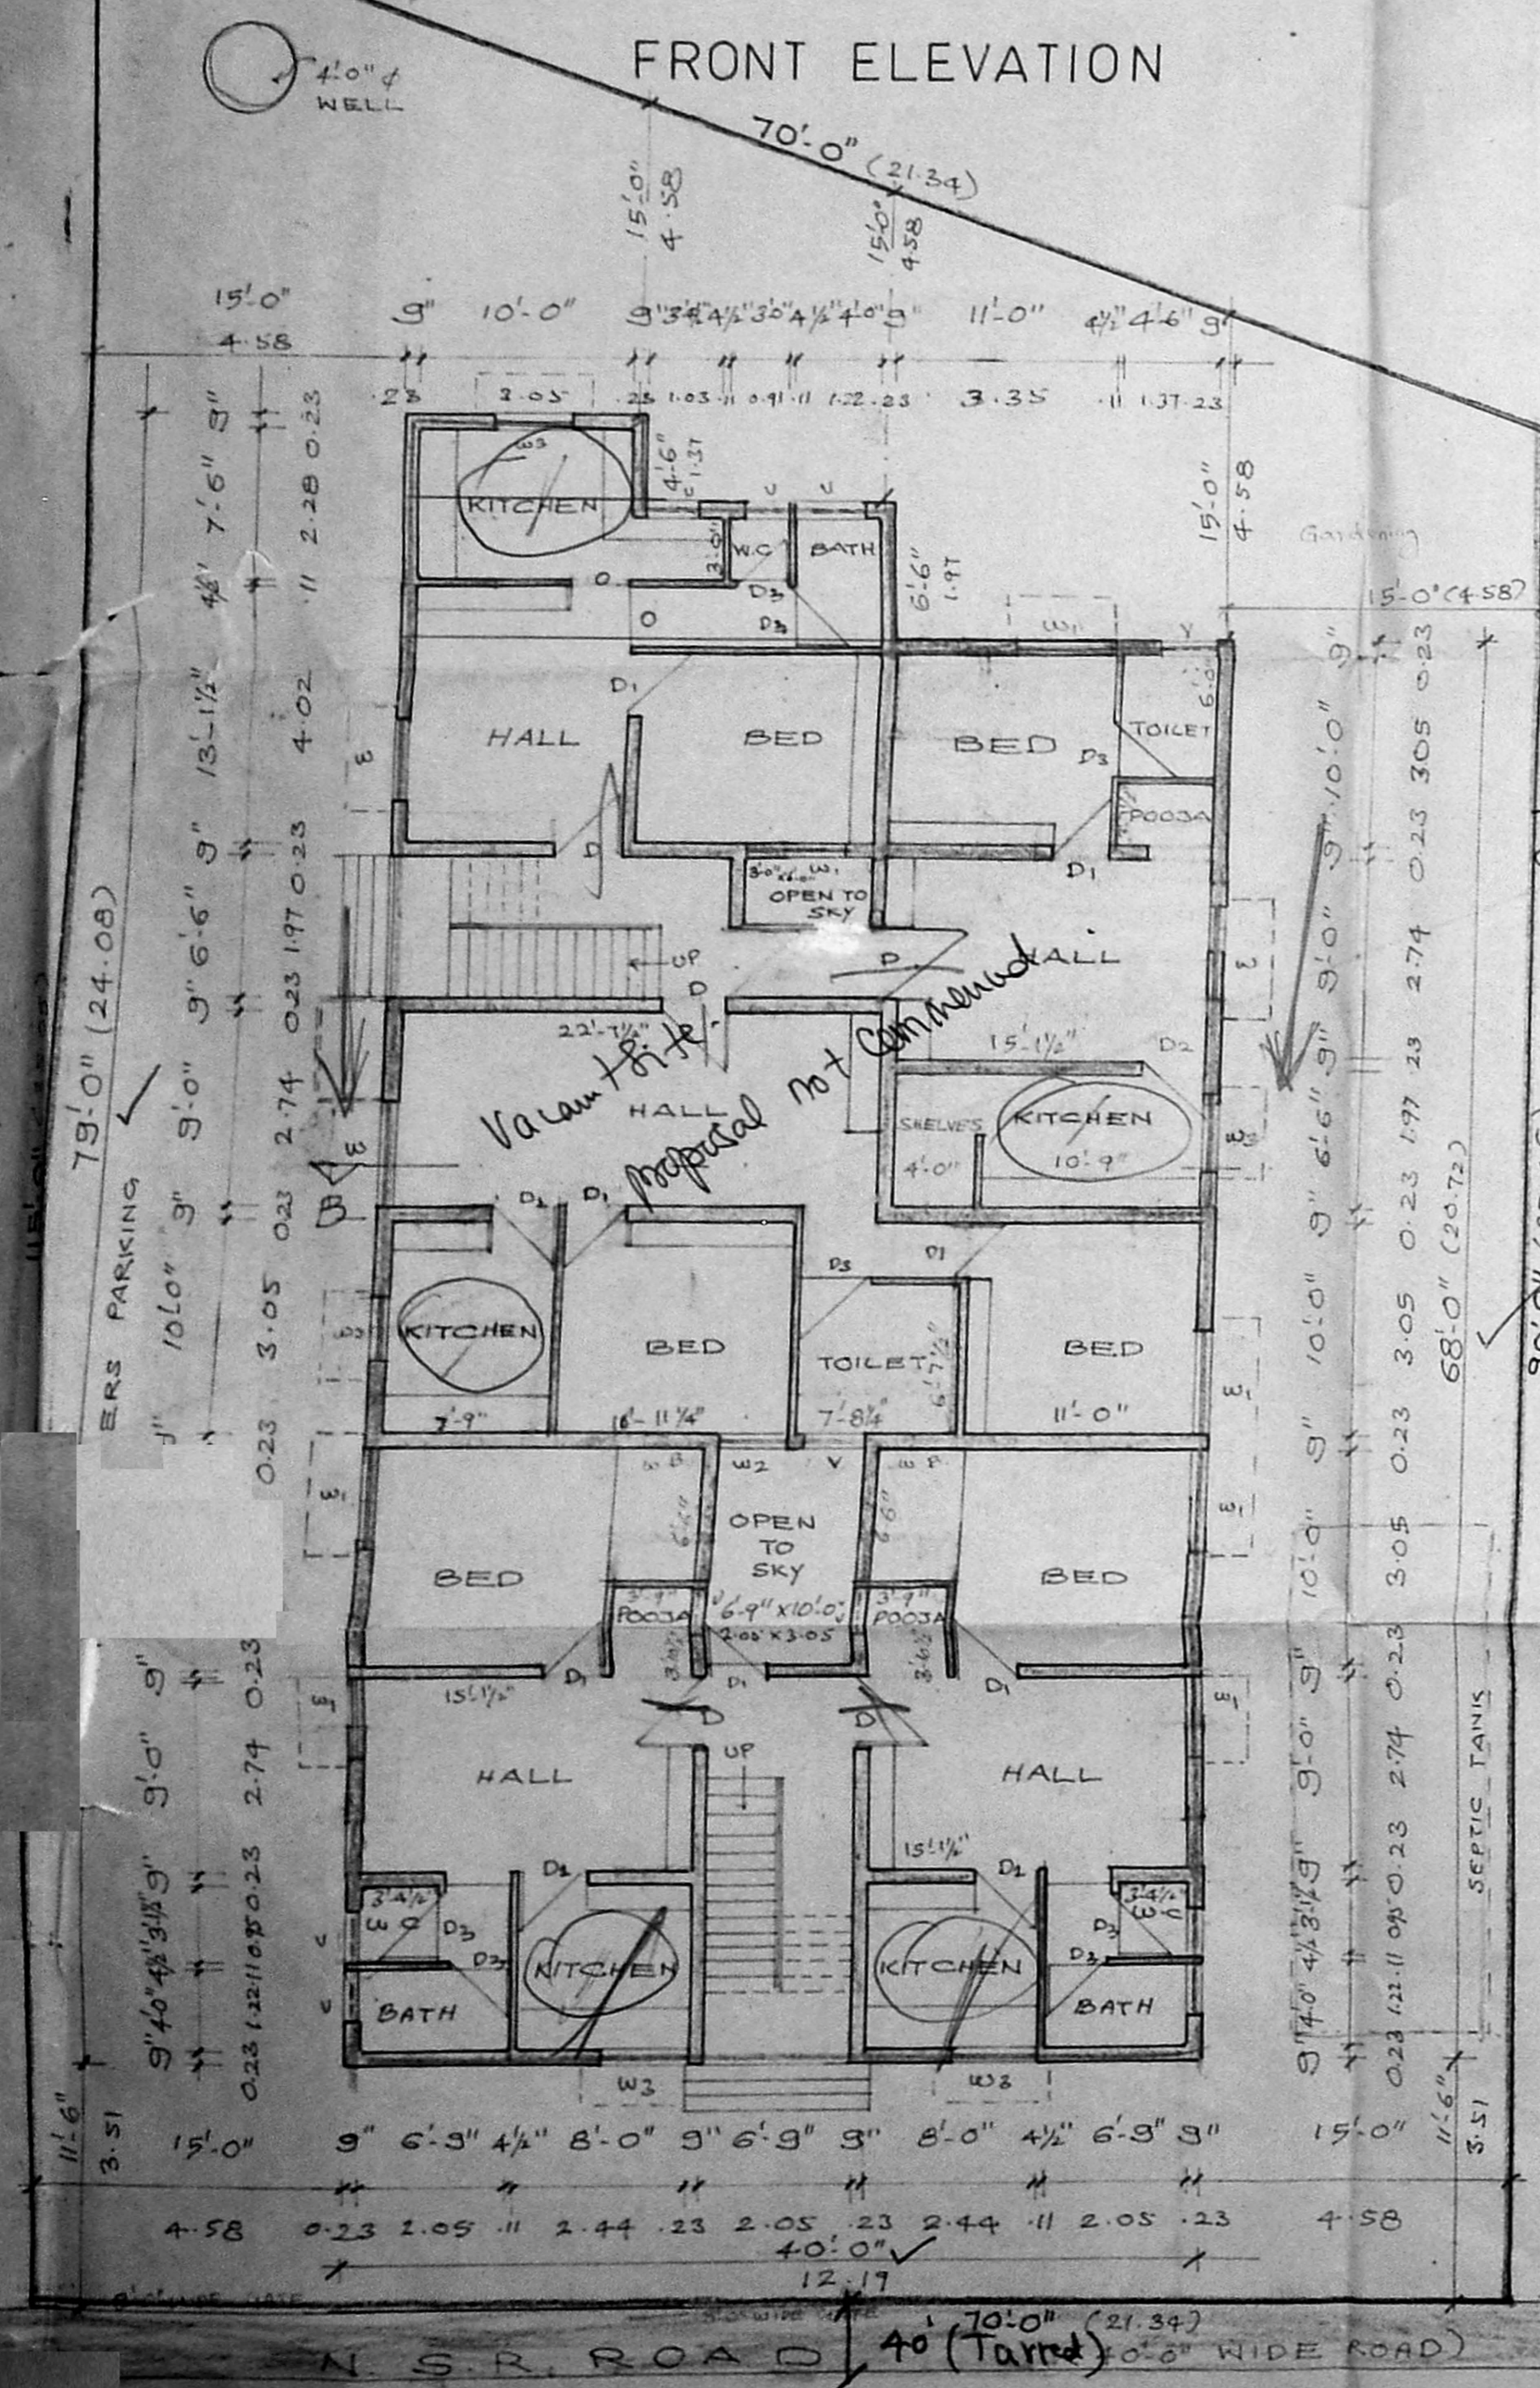


SITE CUM GROUND FLOOR PLAN

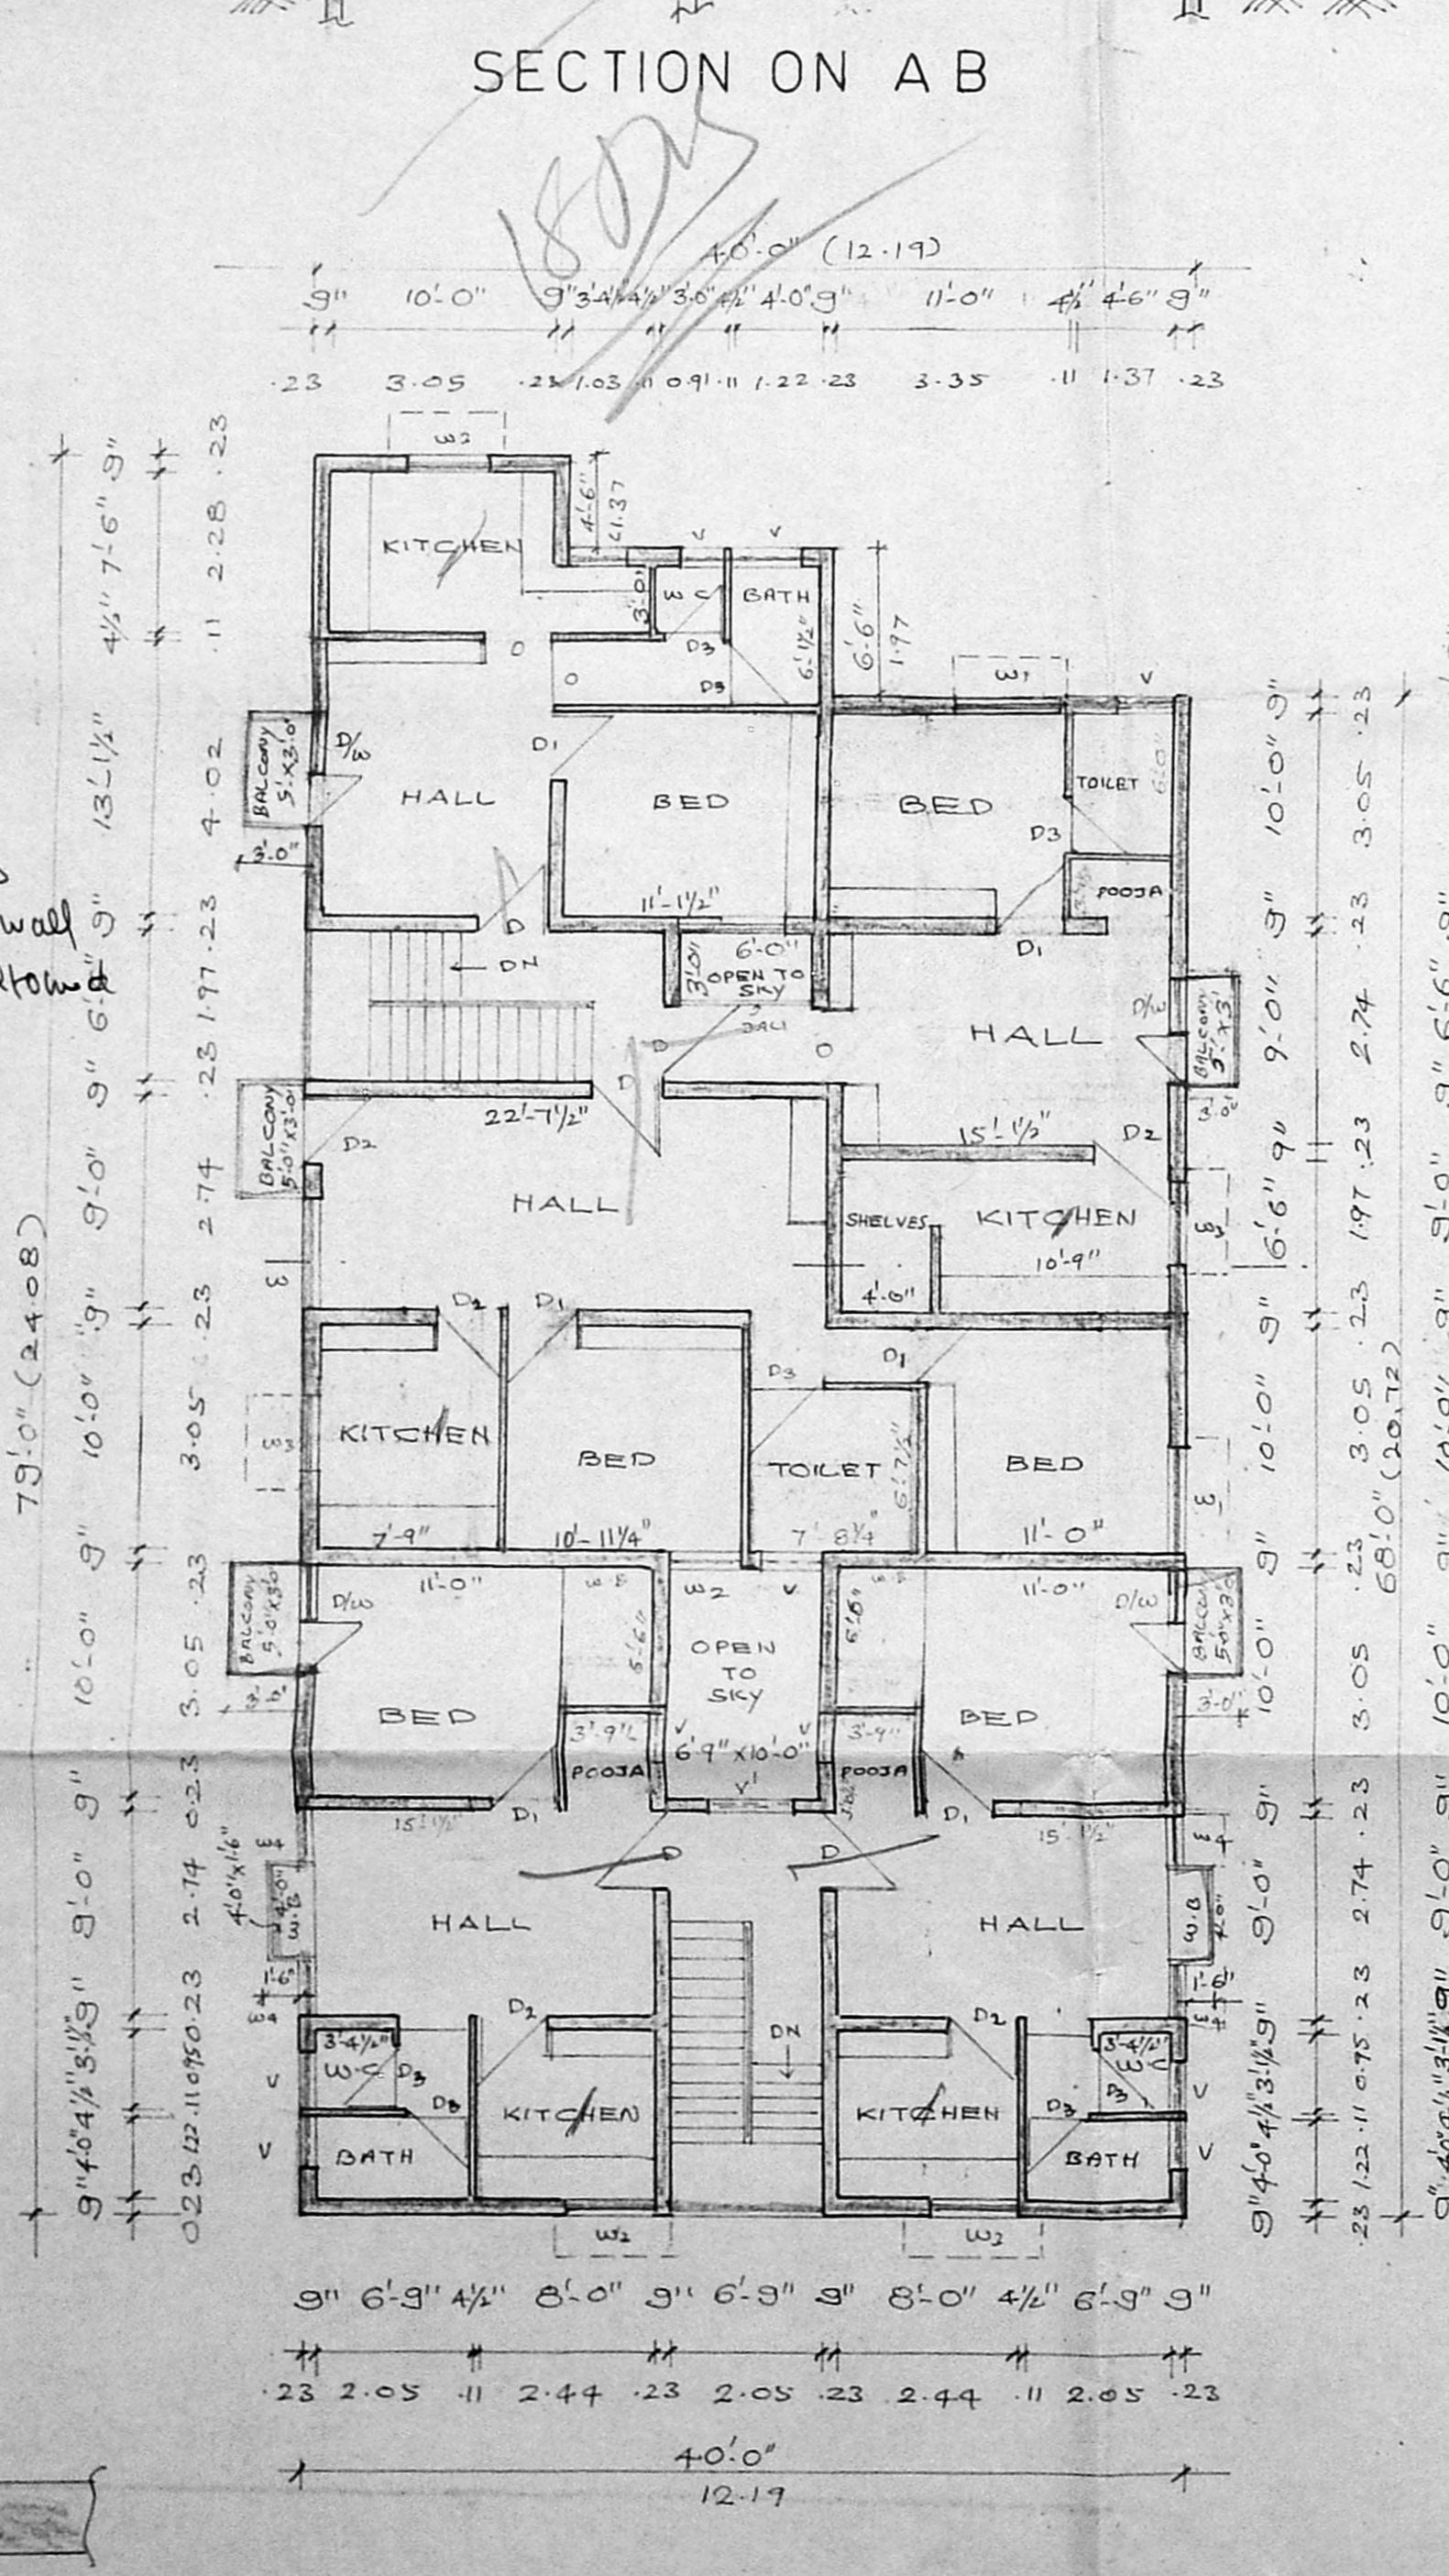

FIRST AND SECOND FLOOR PLAN

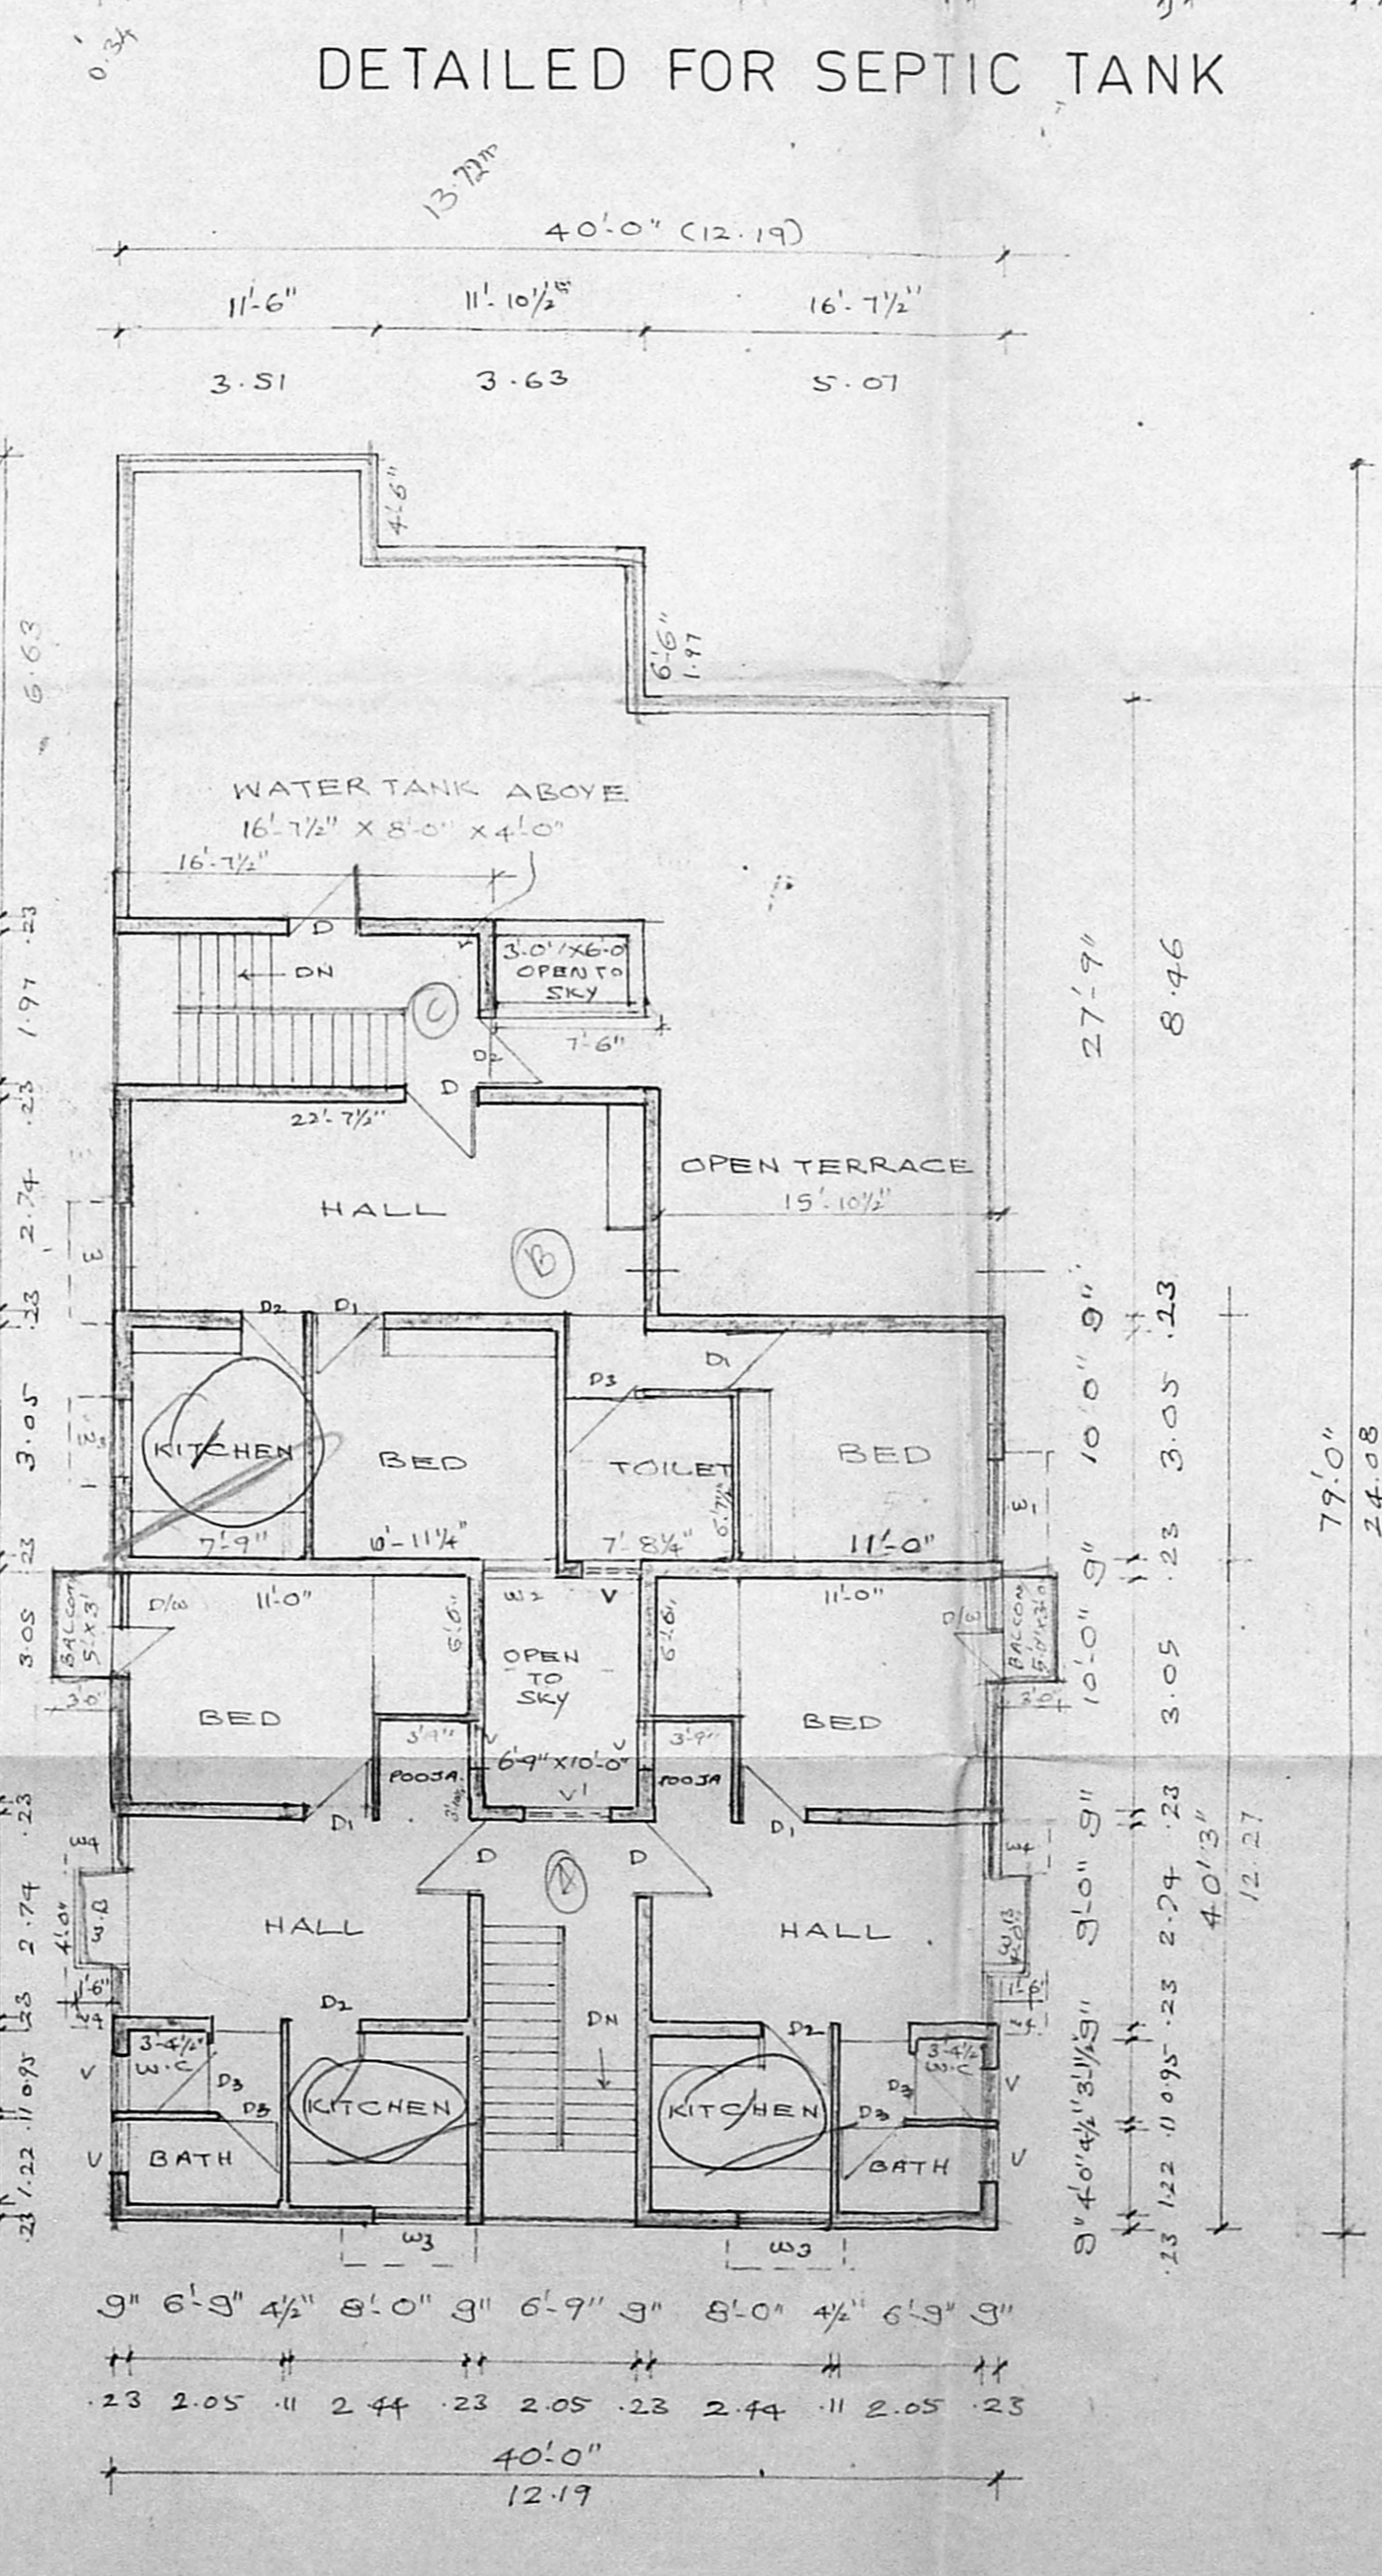

THIRD FLOOR PLAN

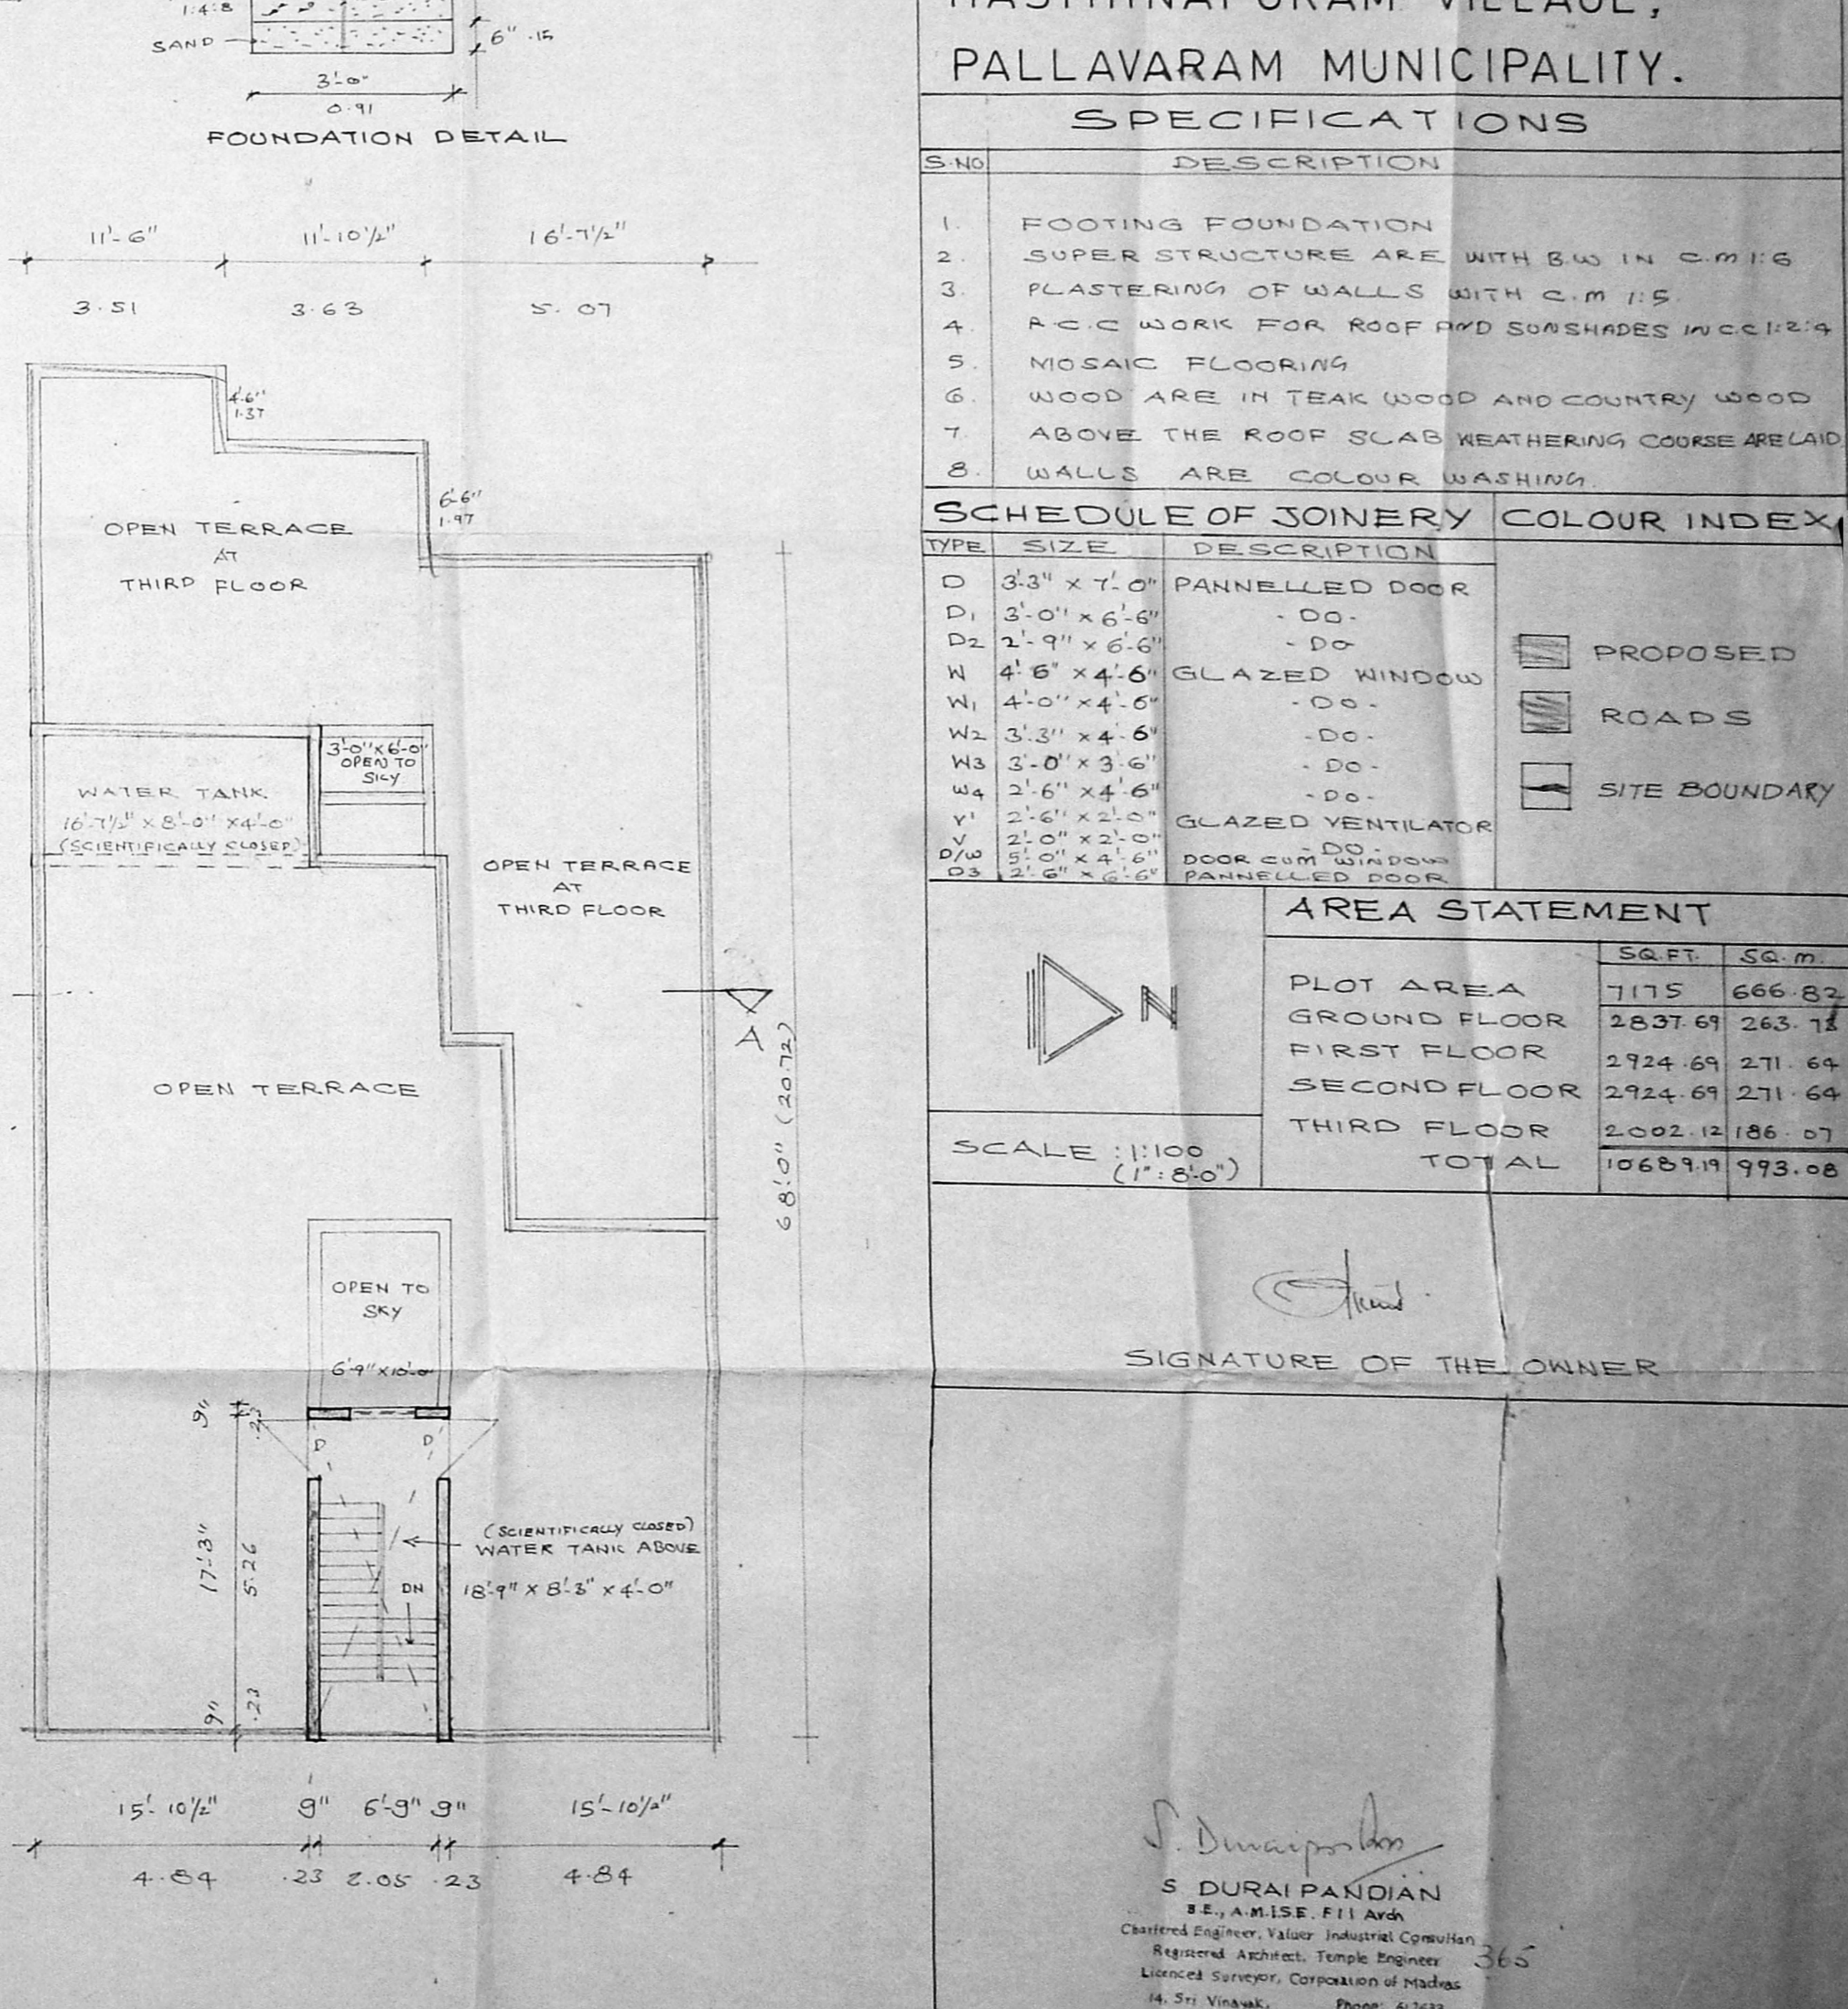

TERRACE FLOOR PLAN

SIGNATURE OF THE OWNER

S. DURAI PANDIAN  
S. DURAI PANDIAN  
B.E., A.M.I.E., F.I.I. Arch.  
Chartered Engineer, Valour Industrial Commission  
Registered Architect, Temple Engineers  
Licensed Surveyor, Corporation of Madras  
4, Sri Vinayak, Phone: 61333  
K. P. Sankar Gounder Colony East  
MADRAS - 600 010  
LICENSED SURVEYOR