


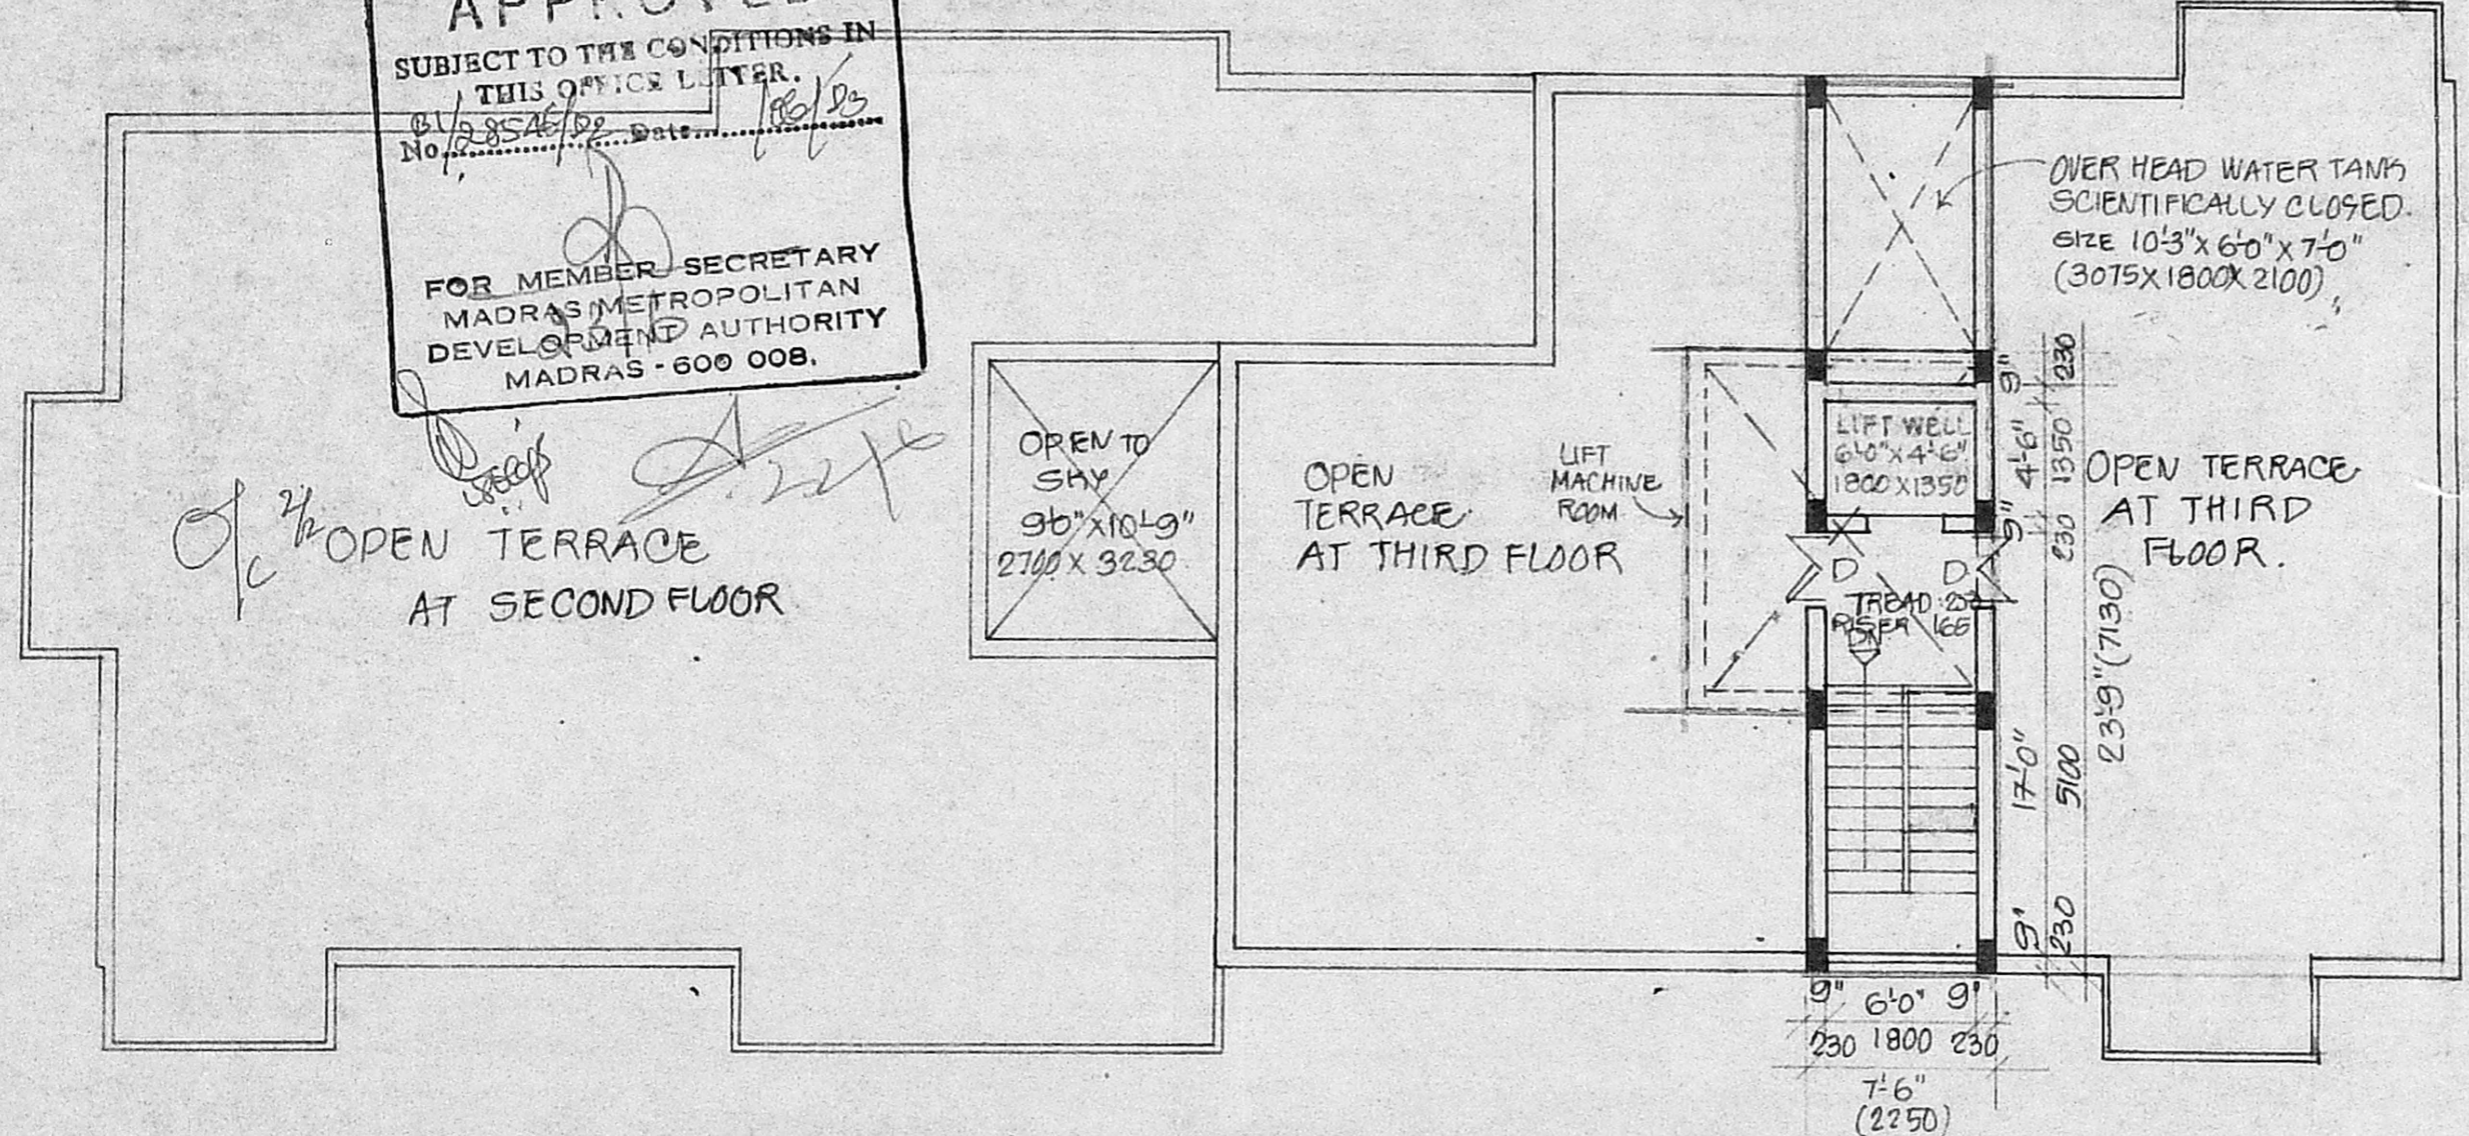



B/16559/226 <sup>B</sup>/<sub>B</sub> /23 dt. 10/8/23

Planning Permt No.....  
**APPROVED**  
 SUBJECT TO THE CONDITIONS IN  
 THIS OFFICE LETTER.  
 No. 28545/23 Date 10/8/23  
 FOR MEMBER SECRETARY  
 MADRAS METROPOLITAN  
 DEVELOPMENT AUTHORITY  
 MADRAS - 600 008.



MMDA (B)/PP NO. 135  
 C.No. B/28545/23  
 Scrutiny PART I 20/8/23  
 PART II  
 A.F

REFERENCE.

PROPOSED	<input type="checkbox"/>
ROAD	<input type="checkbox"/>
BOUNDARY	<input checked="" type="checkbox"/>
DRAINAGE	<input type="checkbox"/>

SCALE 1" = 8'0" (1:100) →

*[Signature]*  
 POWER AGENT.

R SRINIVASAGAM, B.E.  
 CONSULTING ENGINEER,  
 CLASS I - LICENSED SURVEYOR,  
 CORPORATION OF MADRAS, LICENSE NO. 256  
 113/3, FIVE STAR APARTMENTS,  
 PADIKURRAM ROAD, ANNA NAGAR WEST,  
 MADRAS - 40.

REVISED PLAN FOR THE  
 PROPOSED RESIDENTIAL  
 FLATS AT NO:11, RANGA  
 RAJAPURAM MAIN  
 ROAD, S NO:13/9, PULIYUR  
 VILLAGE, KODAMBAKKAM,  
 MADRAS-24.  
 DIVISION NO:116.

LIFT, STAIRCASE HEAD ROOM AND TERRACE PLAN.