

SCHEDULE OF JOINERIES


B1/28044/1a

D	DOOR	3'3" x 6'6"	(991 x 1980)
D1	DOOR	3'0" x 6'6"	(914 x 1980)
D2	DOOR	2'6" x 6'6"	(762 x 1980)
W	WINDOW	6'0" x 4'0"	(1829 x 1220)
W1	WINDOW	5'0" x 4'0"	(1524 x 1220)
W2	WINDOW	2'6" x 4'0"	(762 x 1220)
V	VENTILATOR	2'6" x 2'0"	(762 x 610)

AREA DETAILS

	sq. ft.	sq. m.
GROUND FLOOR AREA	1861.50	172.00
FIRST FLOOR AREA	1900.50	177.00
SECOND FLOOR AREA	1900.50	177.00
THIRD FLOOR AREA	192.50	18.00
TOTAL FLOOR AREA	5855.00	545.00
PLOT COVERAGE	46%	
F. S. I.	1.41	

COLOUR INDEX

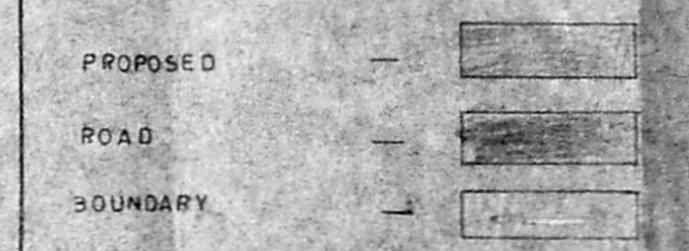


SCALE : 1 INCH TO 8 FEET

PROPOSED RESIDENTIAL BUILDING  
AT S. NÖ. 102, 103/2B, BLOCK  
NÖ 38, T.S NÖ 8 (pt), DOOR NÖ 47  
(pt). IN SALAVAIYALER STREET,  
ADYAR.


OWNER

P. BALAKRISHNAN, B.E.  
Consulting Civil Engineer,  
License Surveyor Class I, 1906  
Corporation of Madras,  
64-2, Kovanur High Road,  
Guindy, MADRAS-23.


LICENSED SURVEYOR

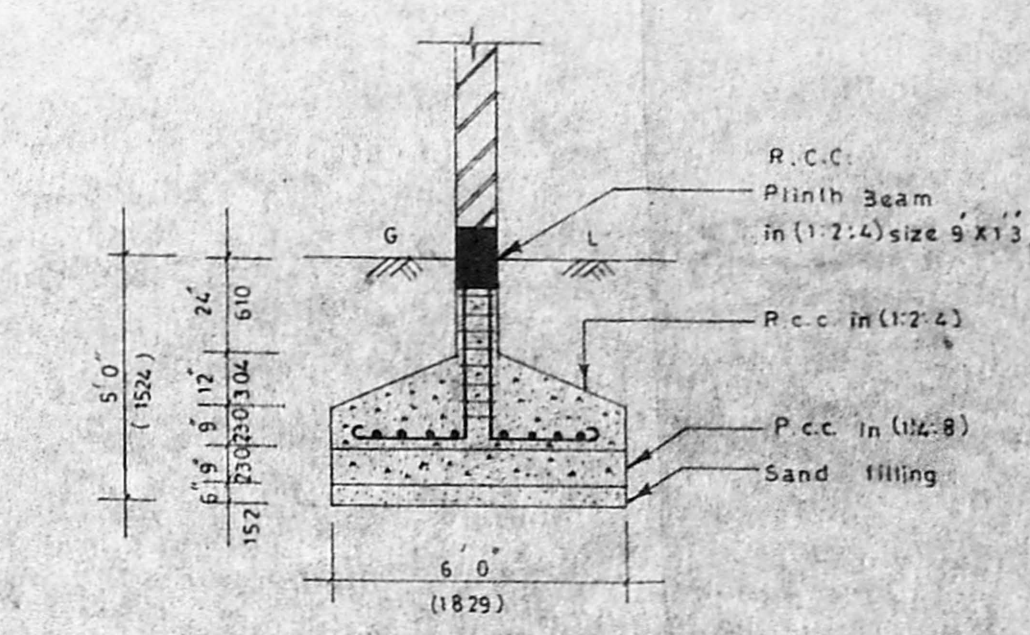


COLUMN FOUNDATION  
DETAILS SCALE 1 INCH TO 4 FEET

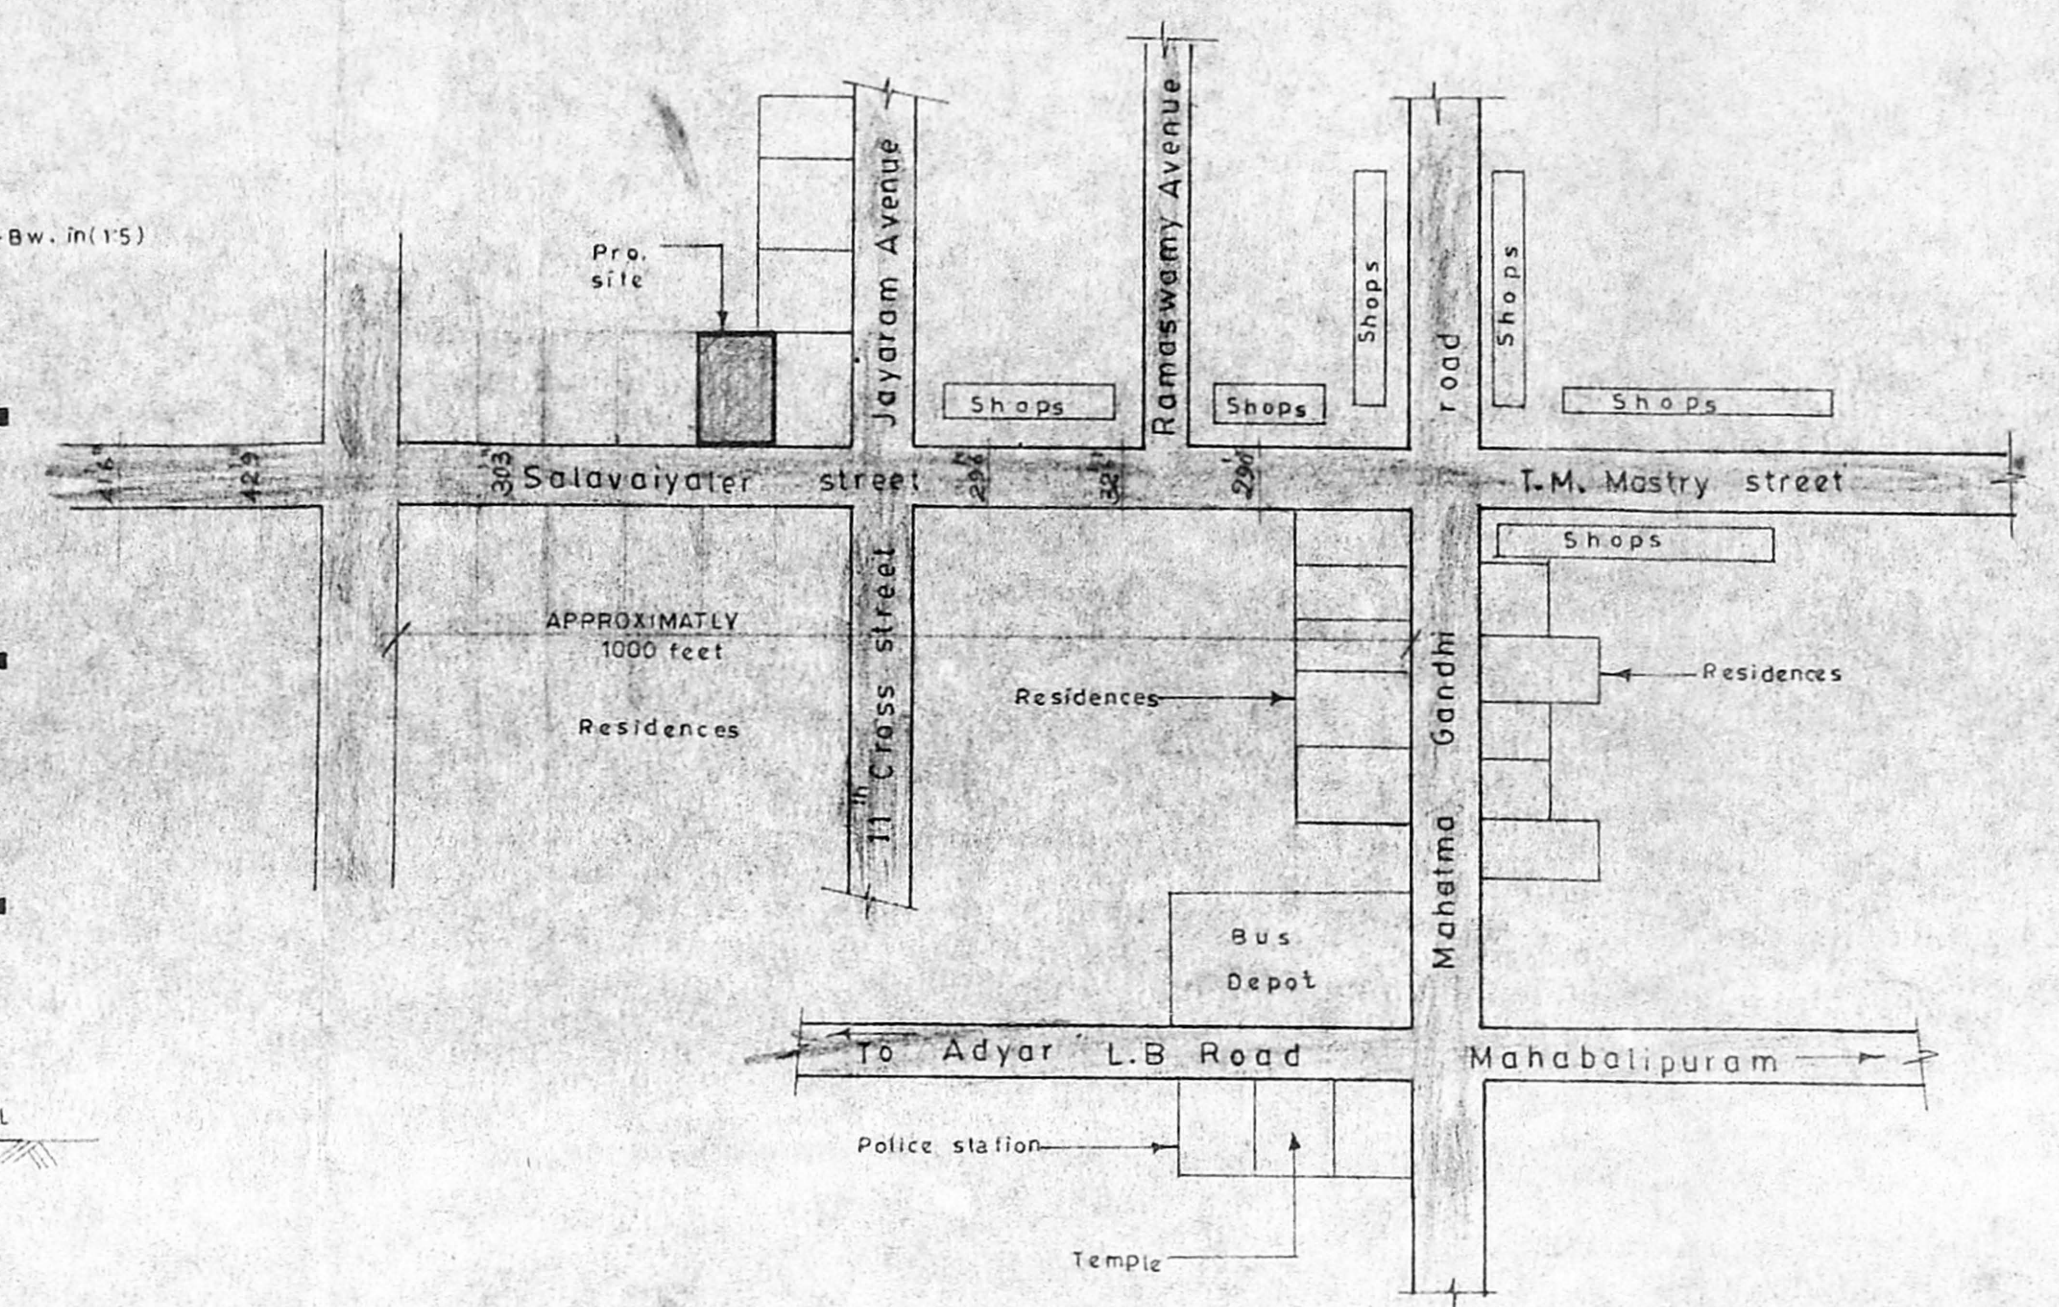


KEY PLAN  
NOT TO SCALE

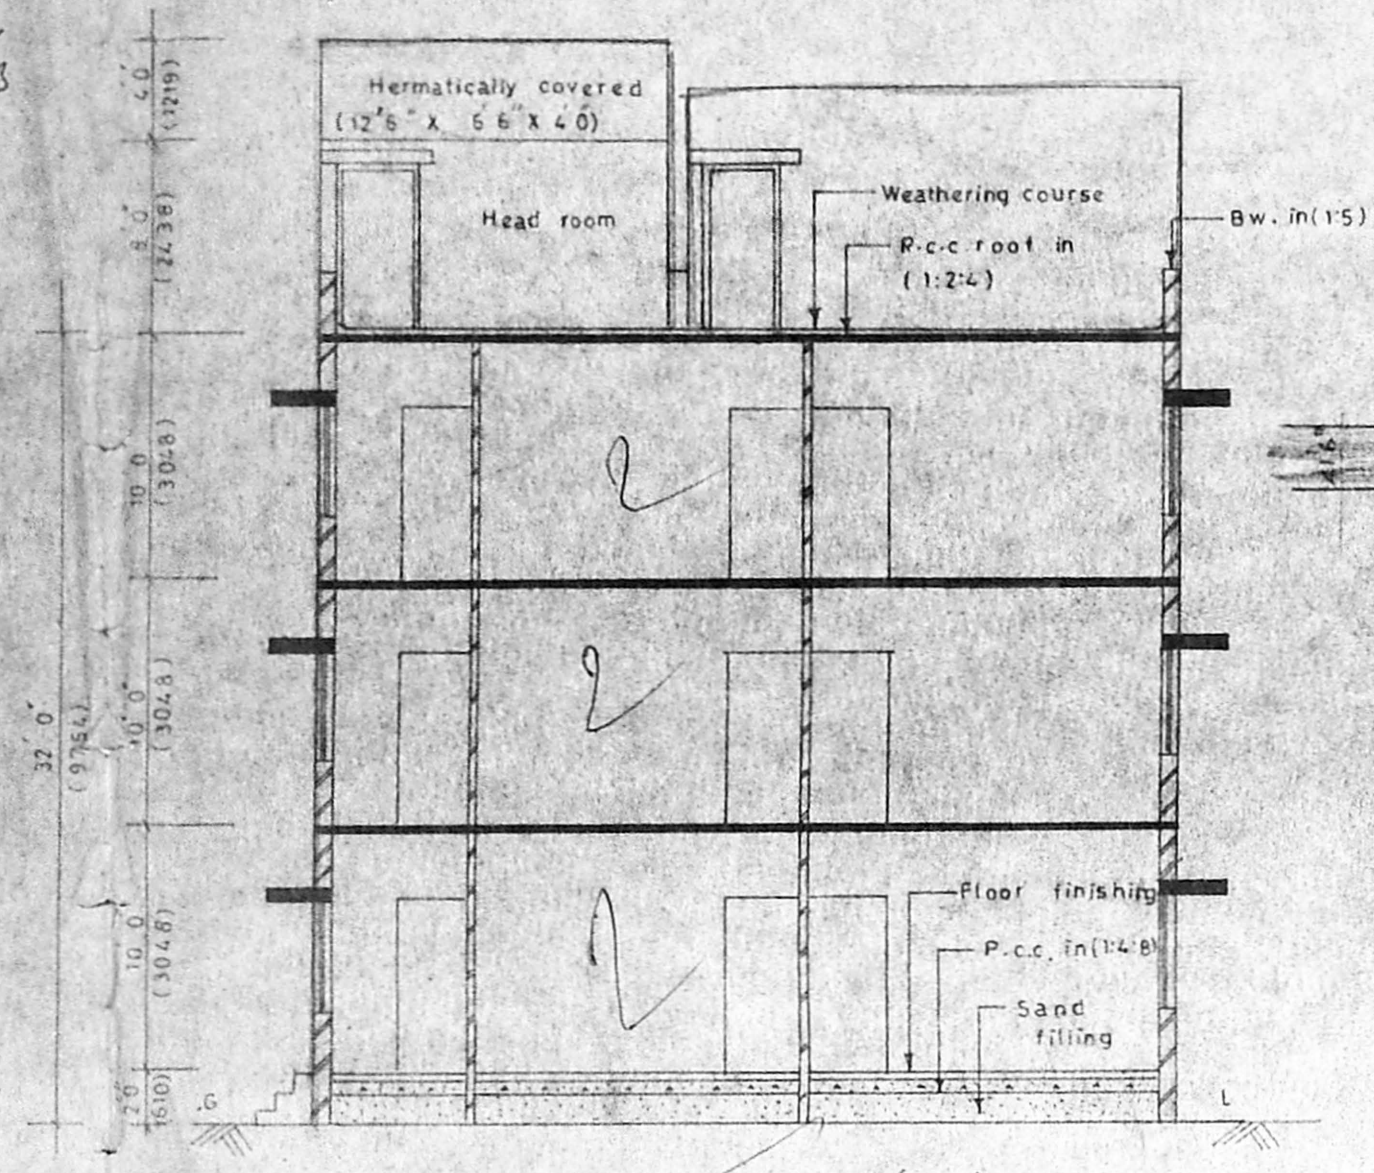


SECTION ON DD

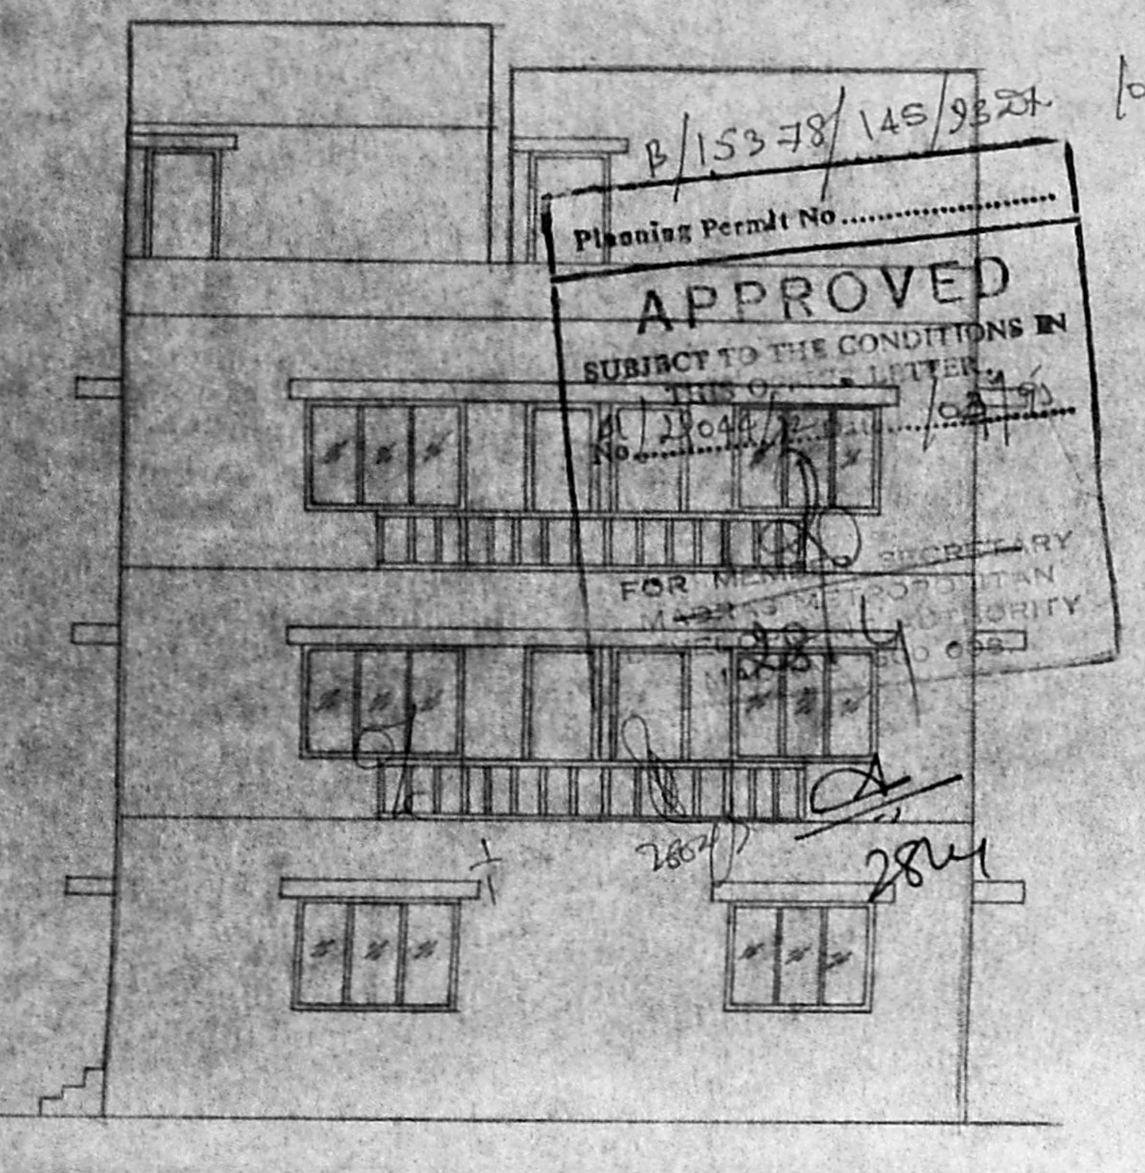


ELEVATION

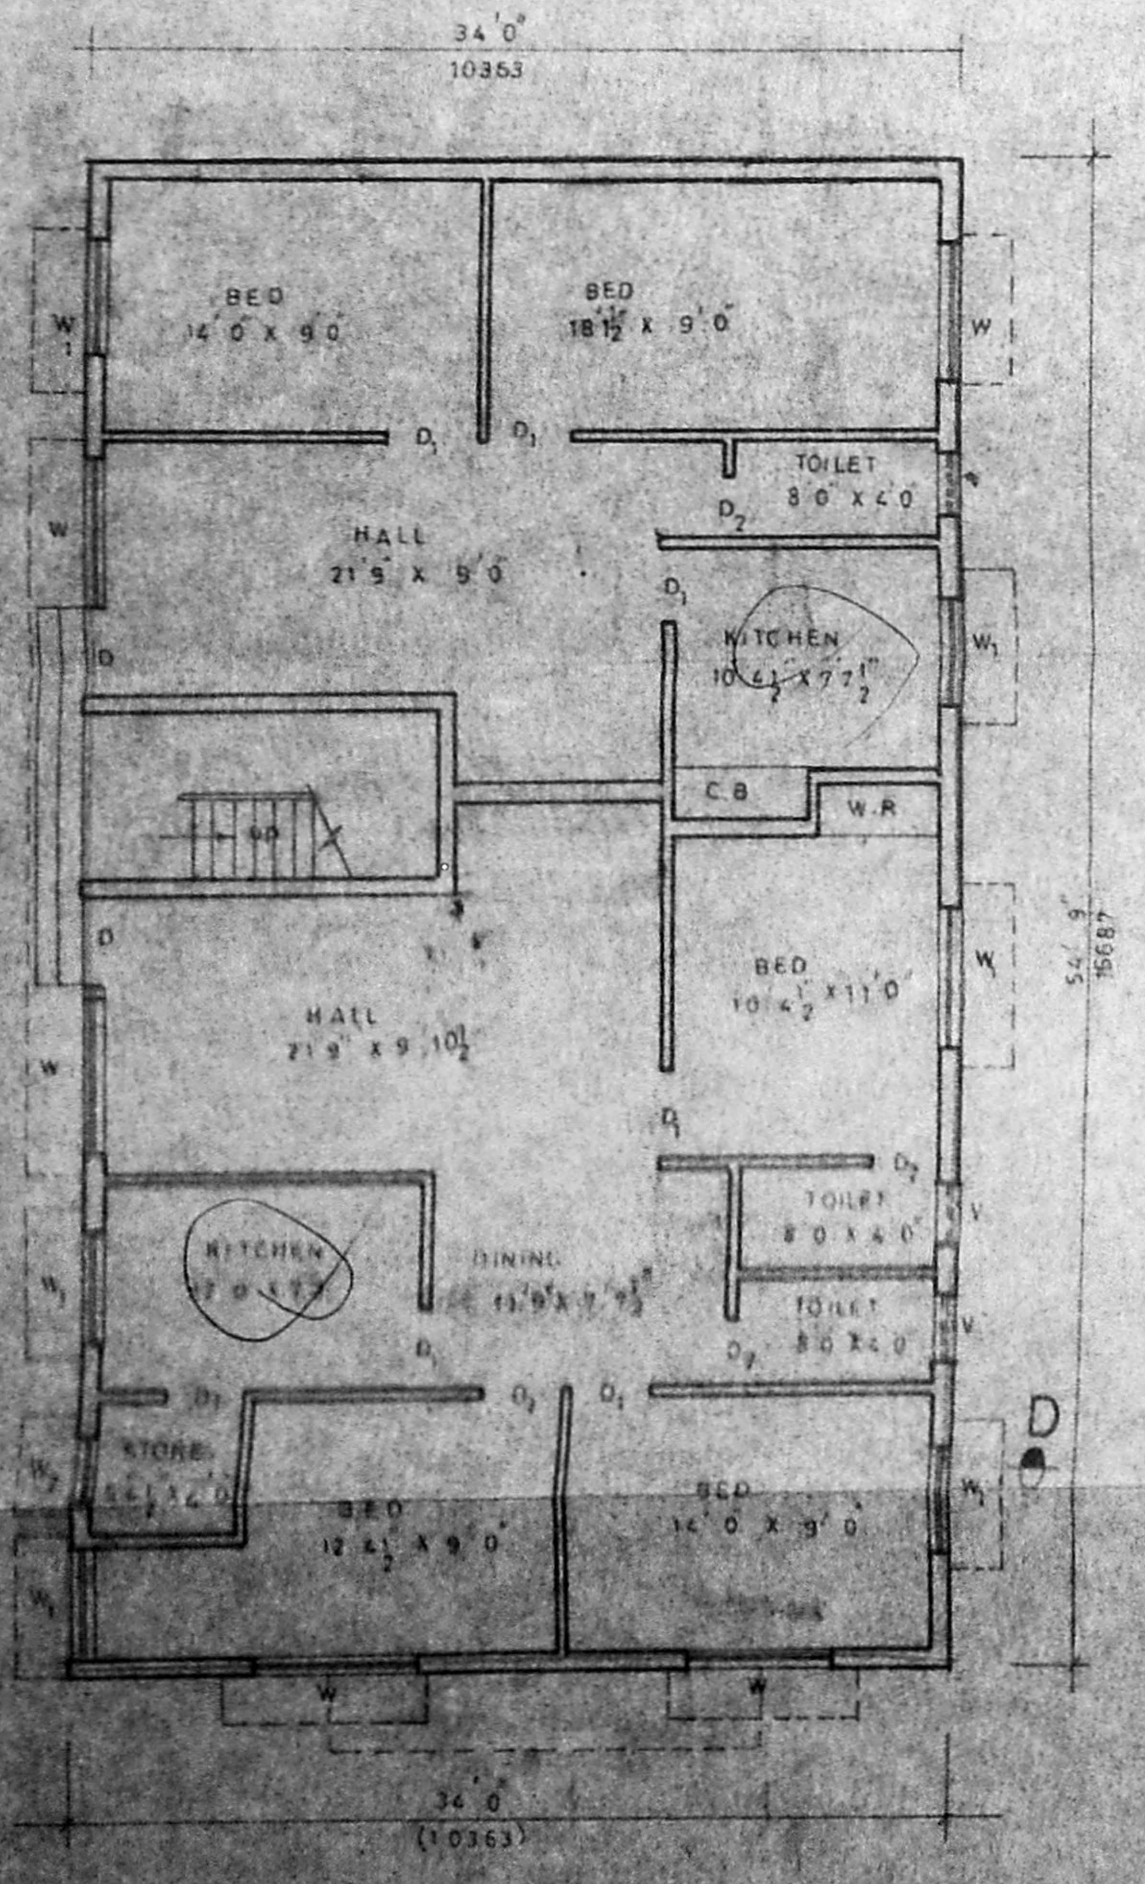


GROUND FLOOR PLAN

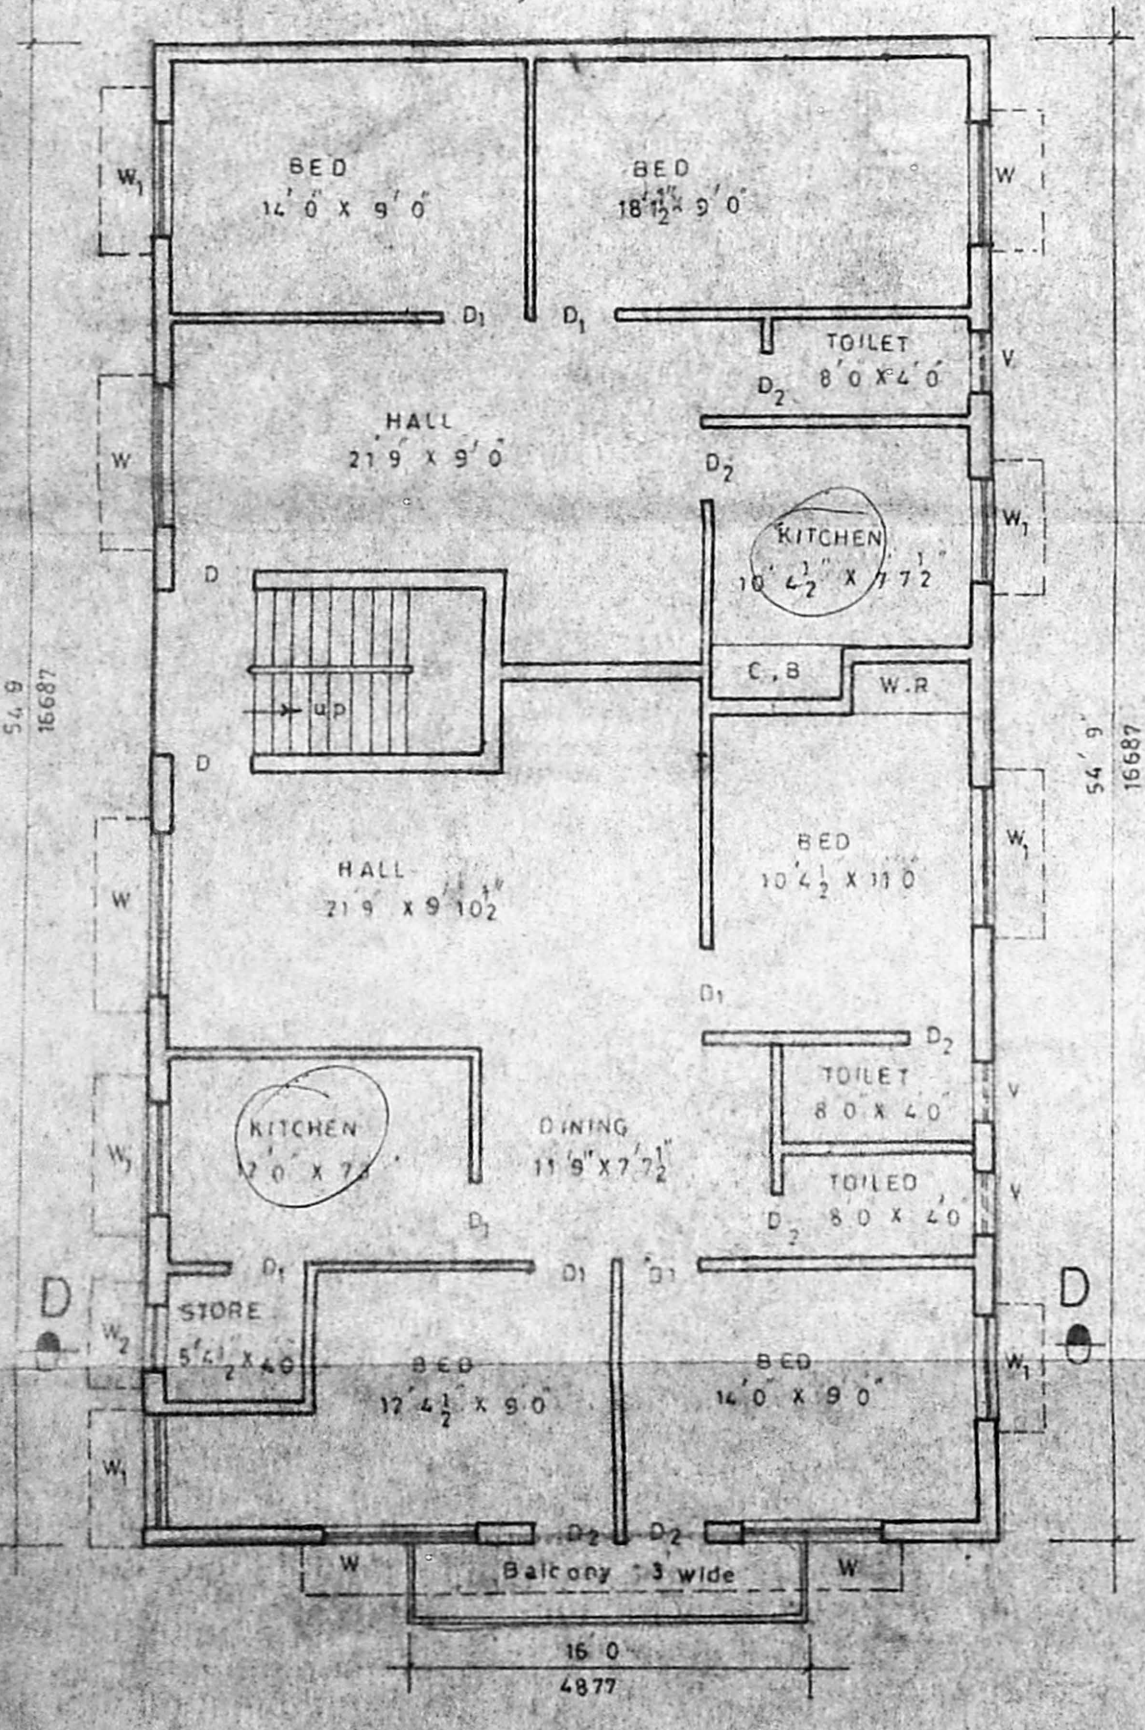

TYPICAL FLOOR PLAN  
OF 1<sup>st</sup> & 2<sup>nd</sup>

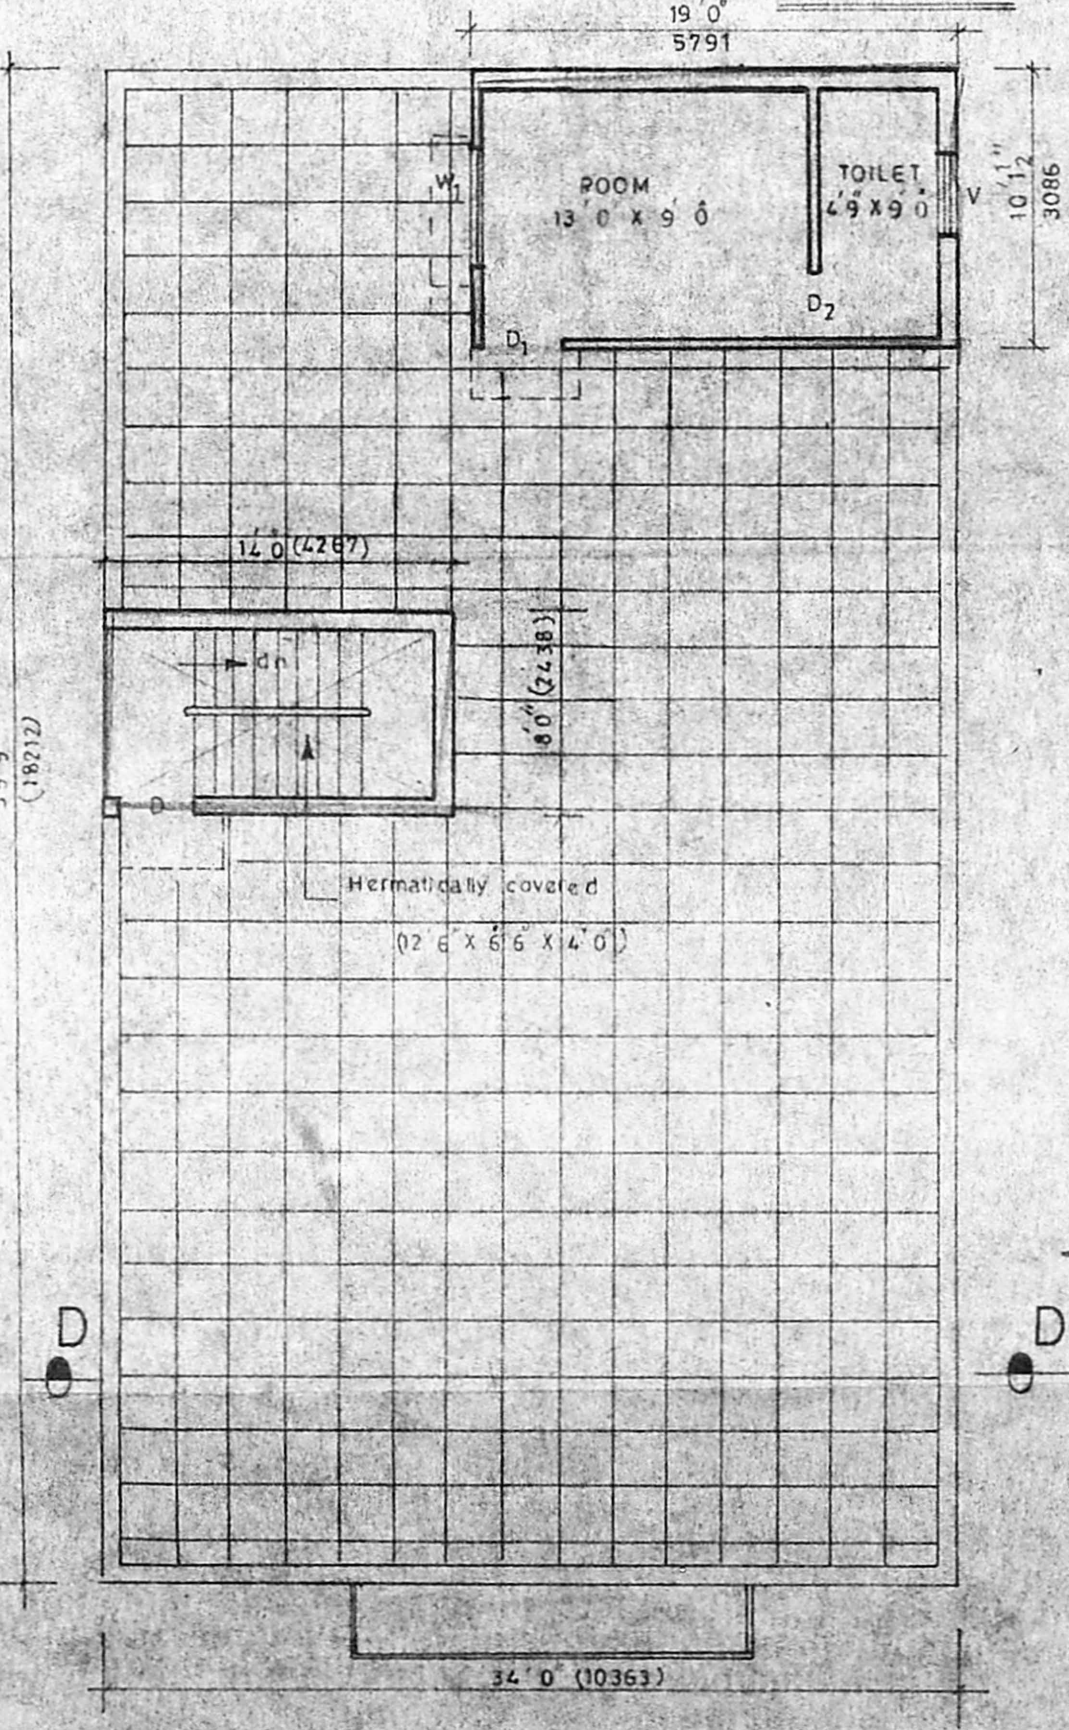

THIRD FLOOR PLAN  
CUM TERRACE FLOOR PLAN

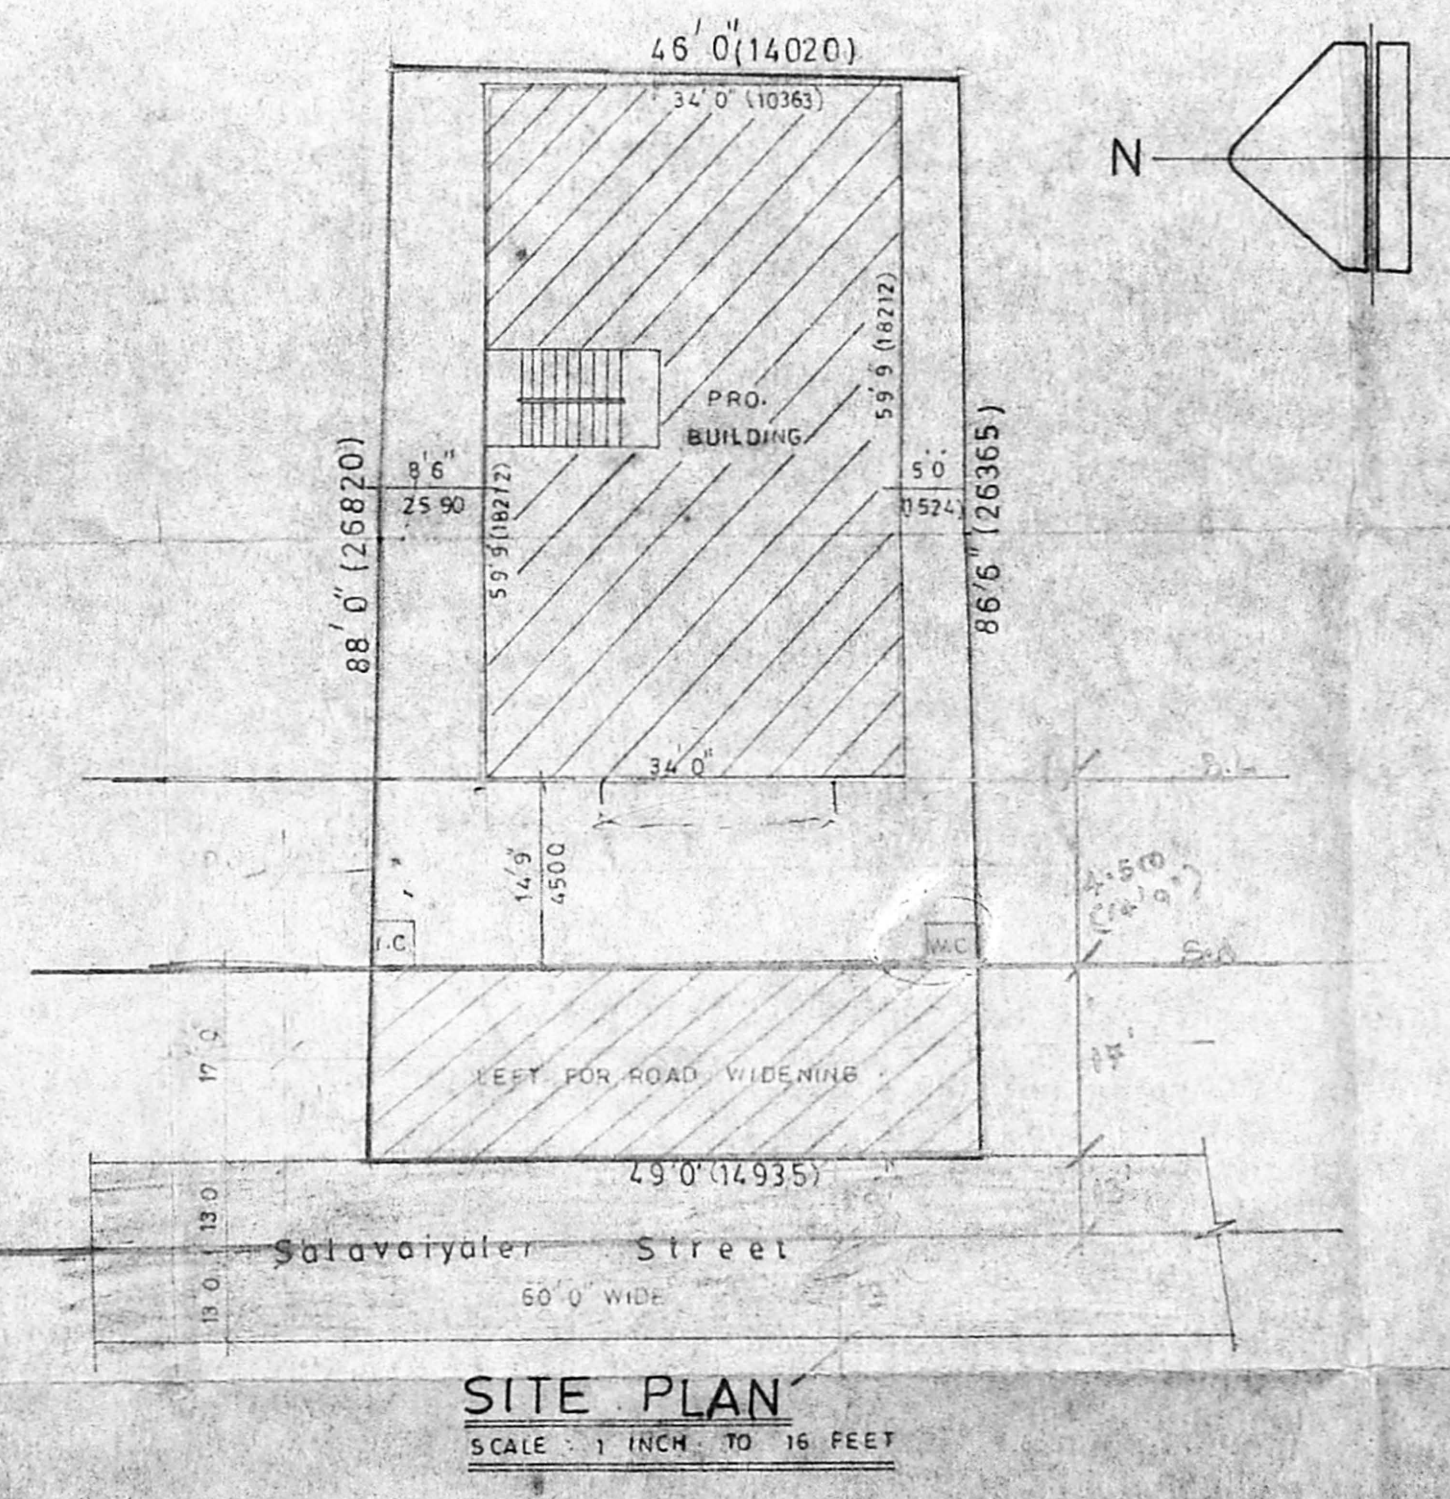

SITE PLAN  
SCALE 1 INCH TO 16 FEET