



FRONT ELEVATION

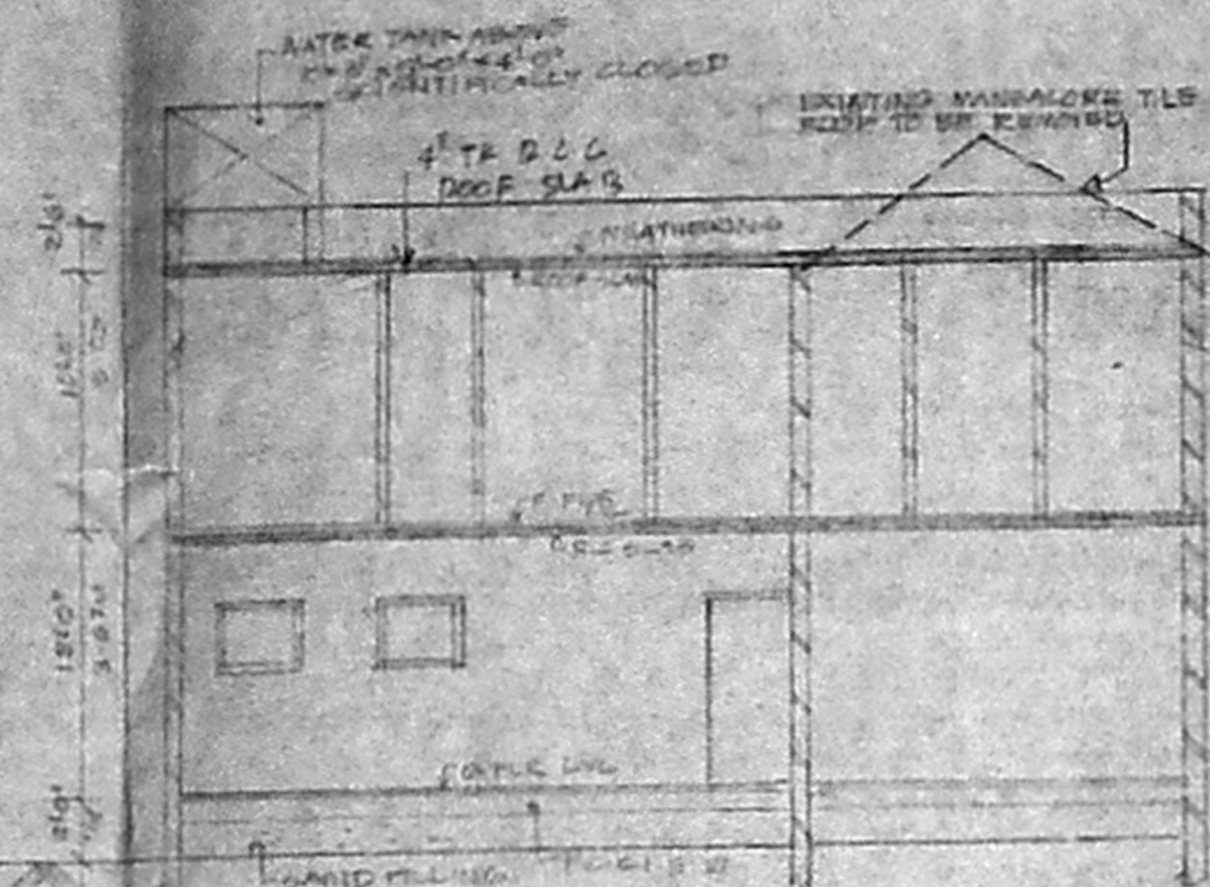


SECTION ON 'X-X'

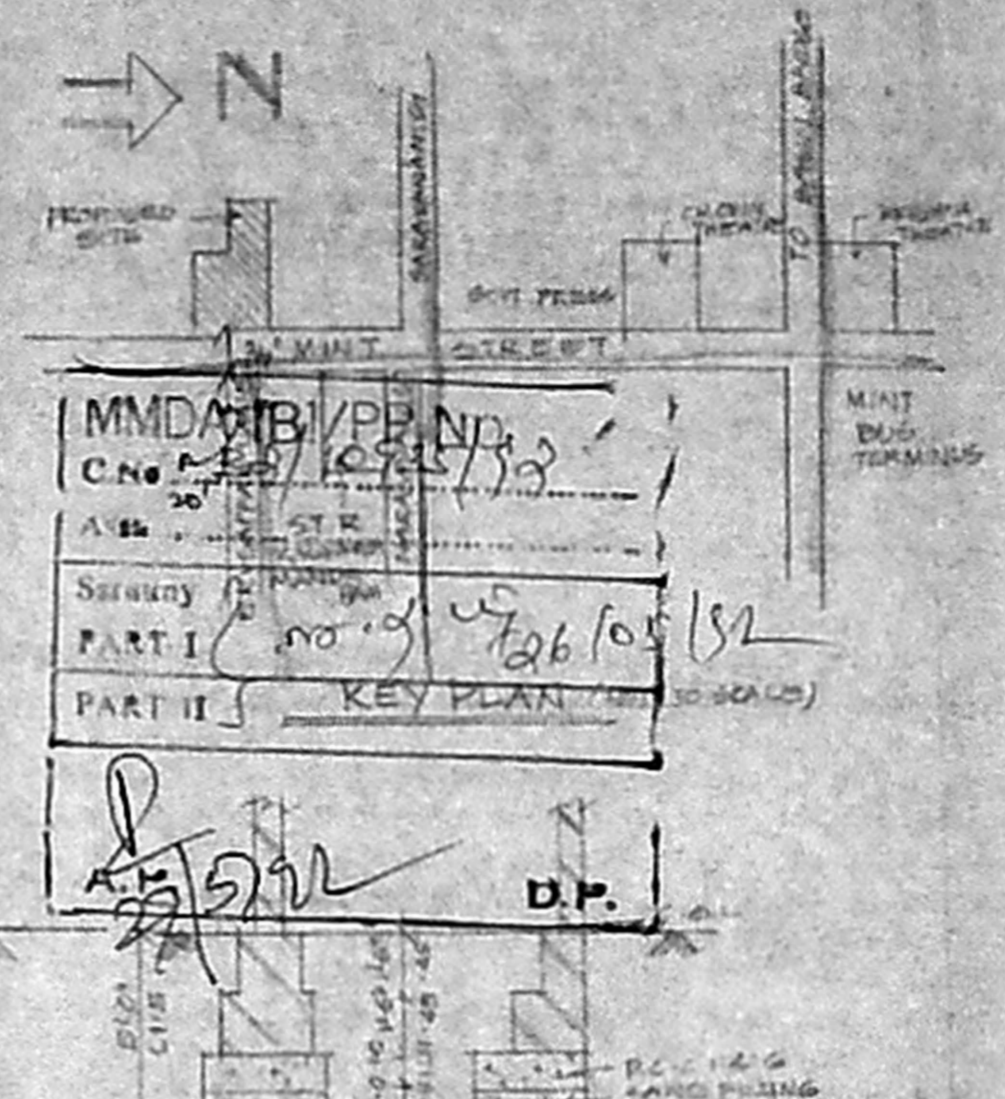


MMDA/B/PP NO. 10935/93  
 C.No. 10935/93  
 PART I no. of 10935/93  
 PART II KEY PLAN

*[Signature]* D.P.


FOUNDATION DETAILS

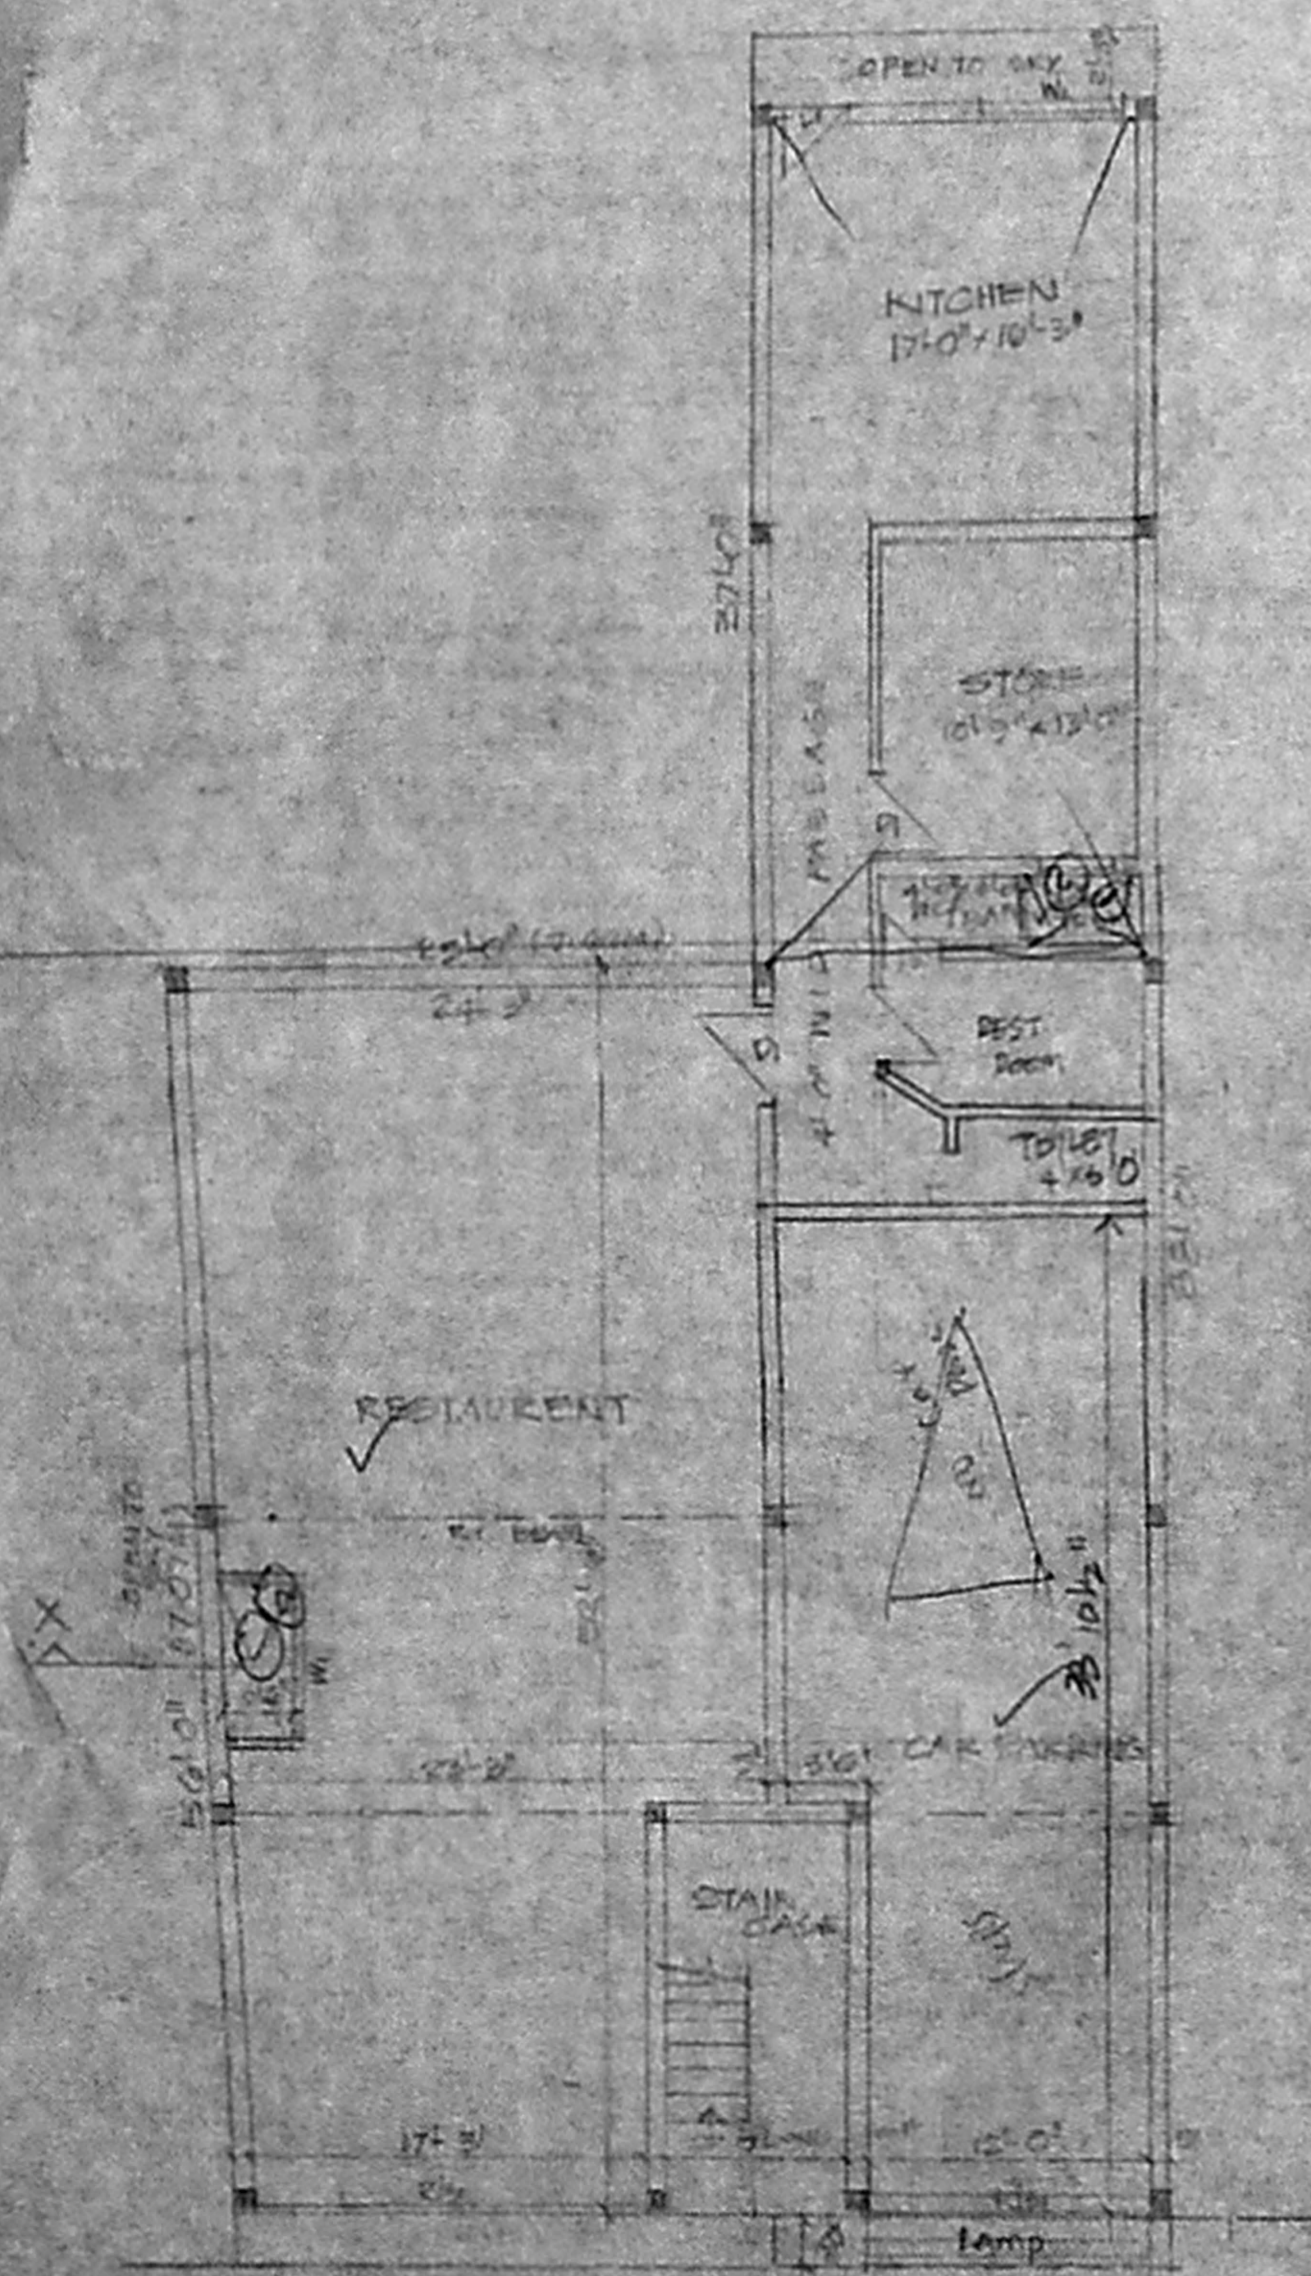

SITE CUM GROUND FLOOR PLAN

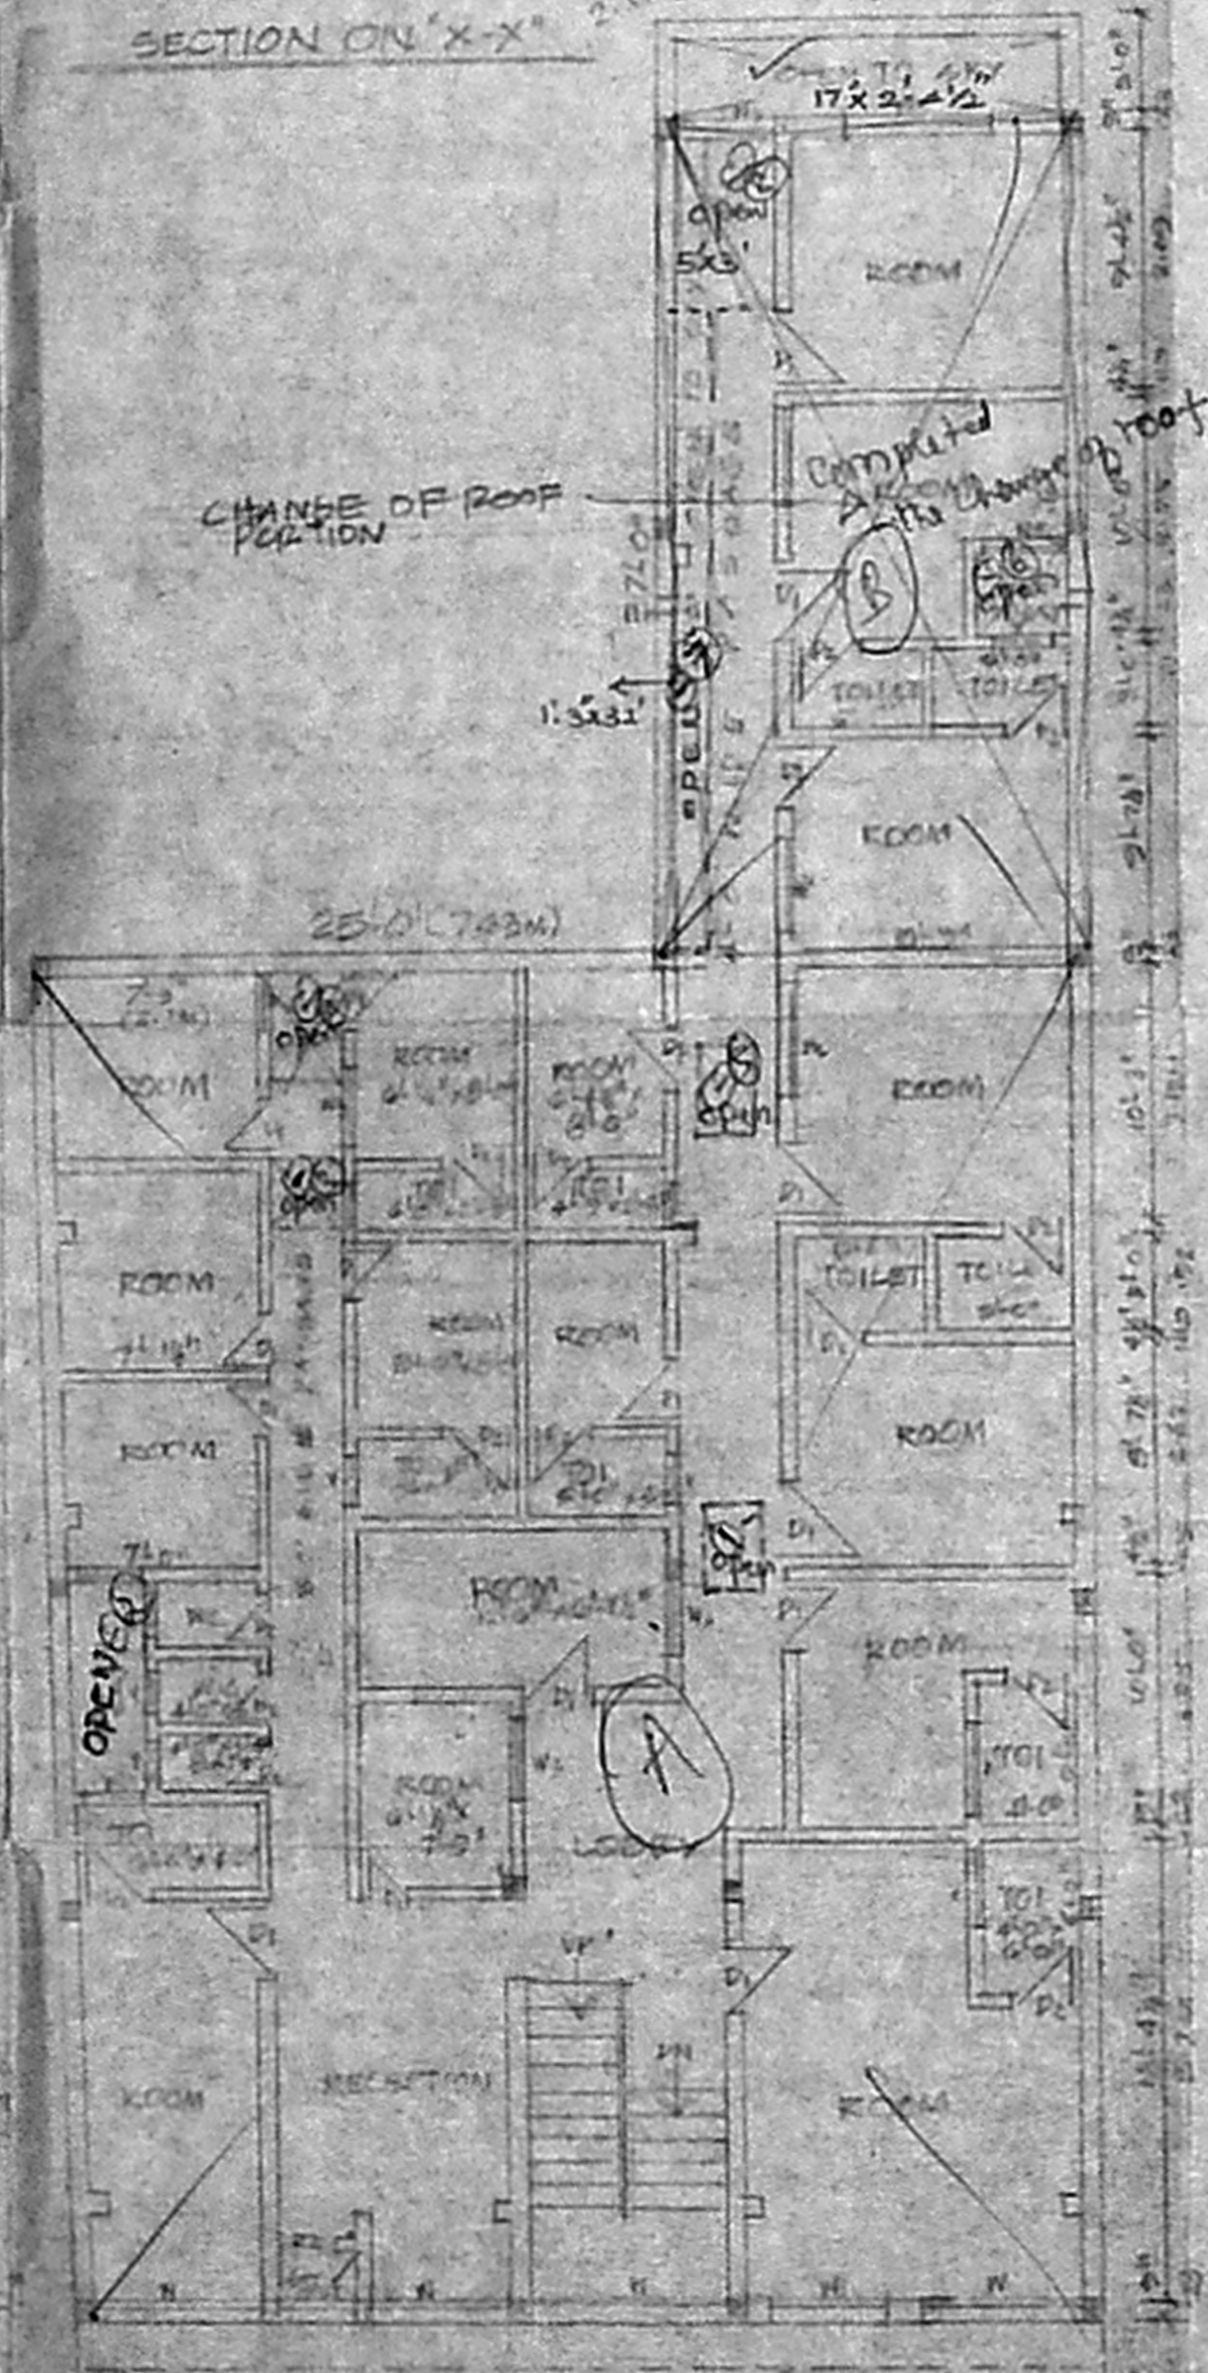

FIRST FLOOR PLAN

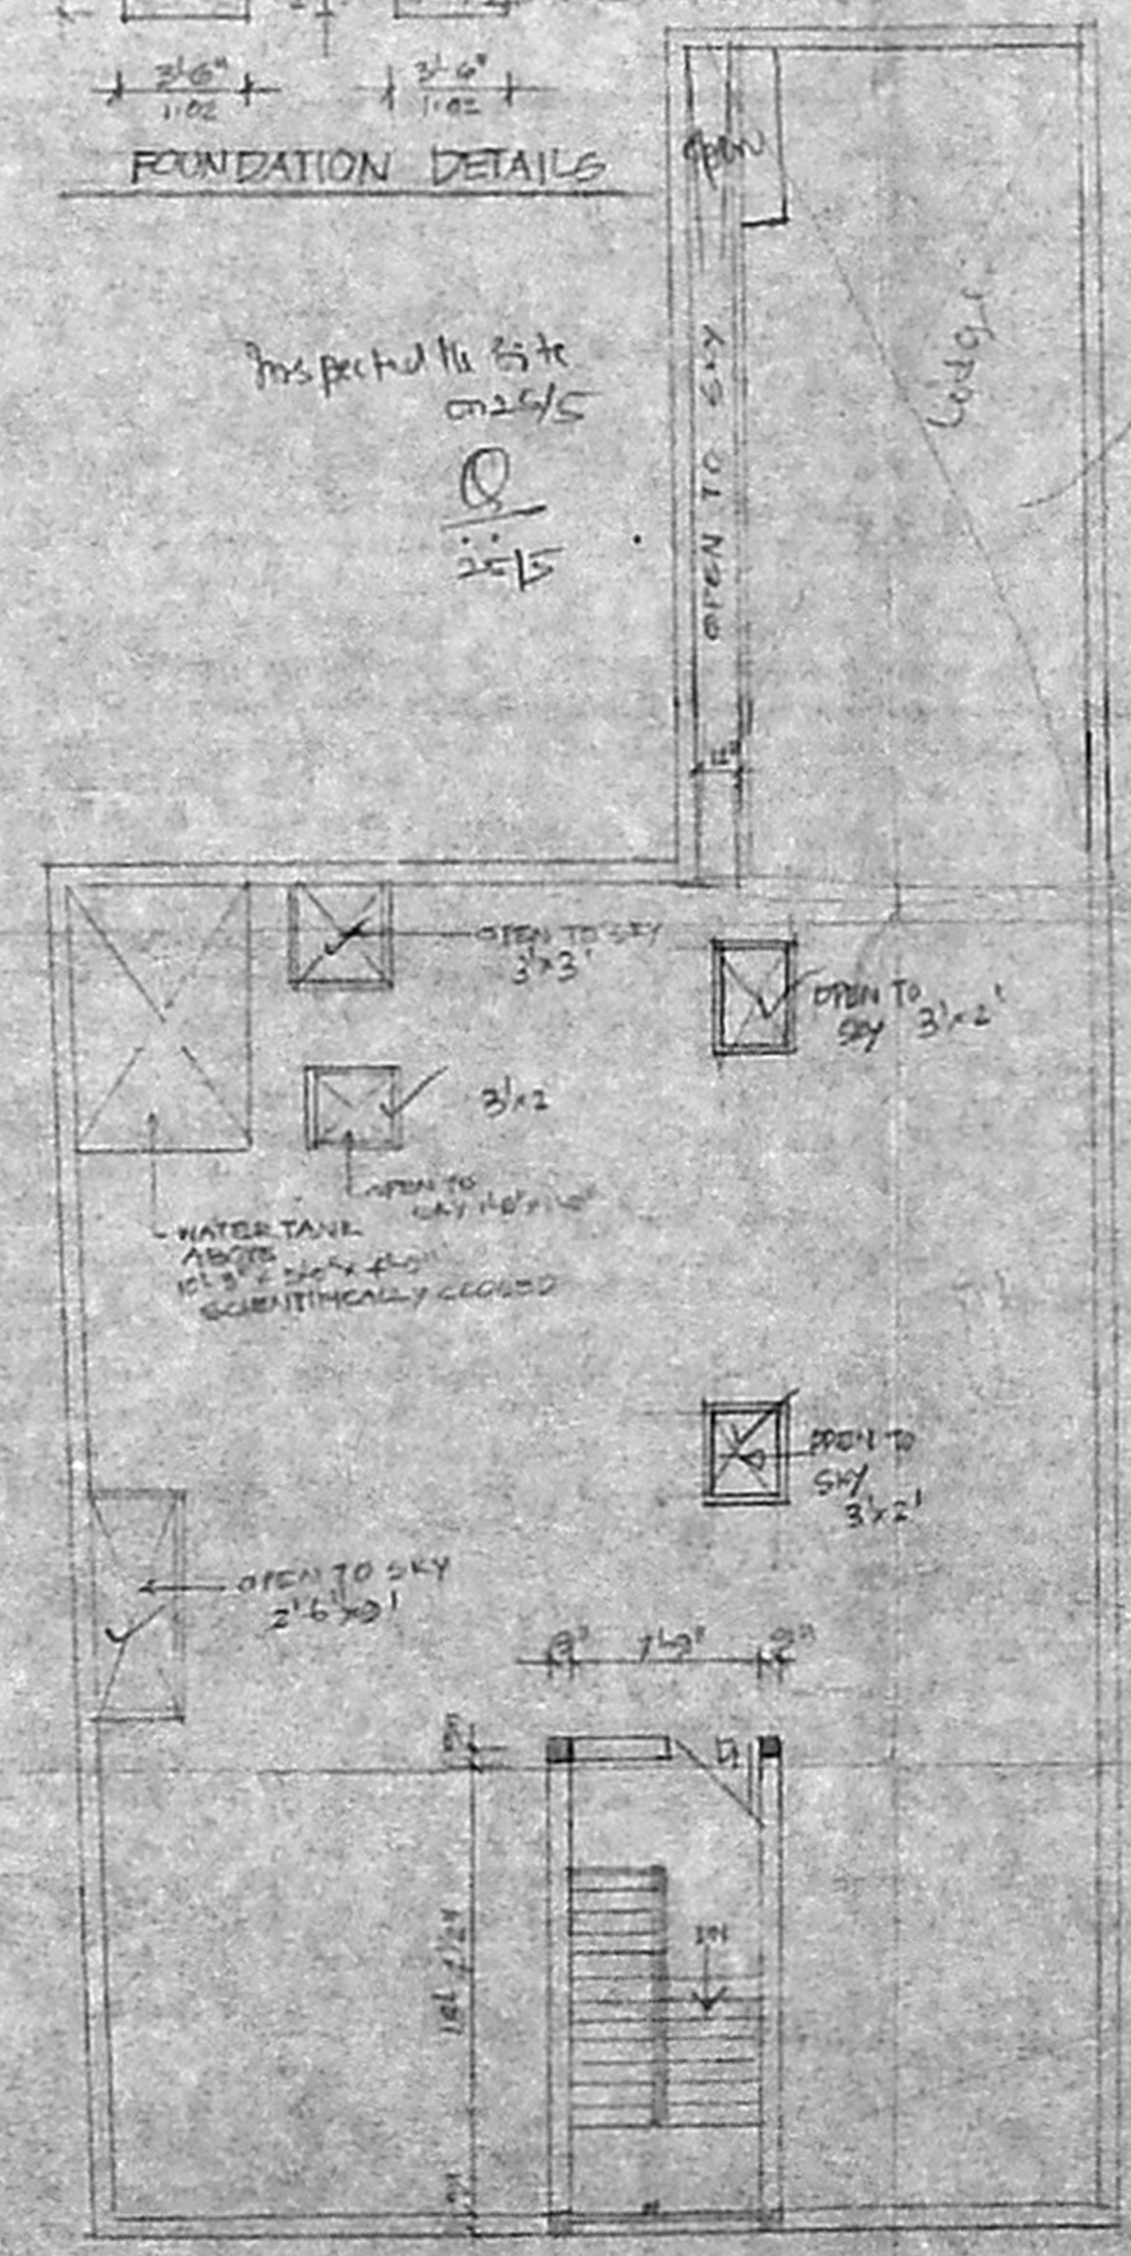

TERRACE FLOOR PLAN

SCHEDULE OF JOINERY

D	4'6" x 1'6"
D1	2'0" x 2'0" <i>key 51</i>
D2	2'6" x 7'0"
V	2'0" x 4'0"
W1	4'0" x 4'6"
W2	4'0" x 2'6"
W3	2'0" x 4'6"
R15	12'0" x 2'0"
R16	12'0" x 2'0"
V	2'0" x 2'0"

Planning File No. 10935/93

**APPROVED**

SUBJECT TO THE CONDITIONS IN THIS OFFICE LETTER.

No. 10935/93 Date 1/2/93

FOR MEMBER SECRETARY  
 MADRAS METROPOLITAN  
 DEVELOPMENT AUTHORITY  
 MADRAS - 600 008.

AREA STATEMENT

FLOOR	GR	NET
GROUND FLOOR	2762.3	2587.7
FIRST FLOOR	2782.5	2587.7
HEAD ROOM	153.8	17.97
TOTAL	5698.6	5293.3

COLOUR INDEX

EXISTING	
PROPOSED	
PLT BOUNDARY ROAD	

PRO. CHANGE OF ROOF FOR EXG. LODGE  
 FILE NO. 4916/92 MINT ST.  
 R.S. NO. 466 & 467,  
 BLOCK NO. 15 V.O.C. NAGAR,  
 DIVISION N. 23 MADRAS 75  
 GEORGE TOWN

*[Signature]*  
 OWNERS SIGNATURE

*[Signature]*  
 S. DURAI PANDIAN  
 LICENCED SURVEYOR