
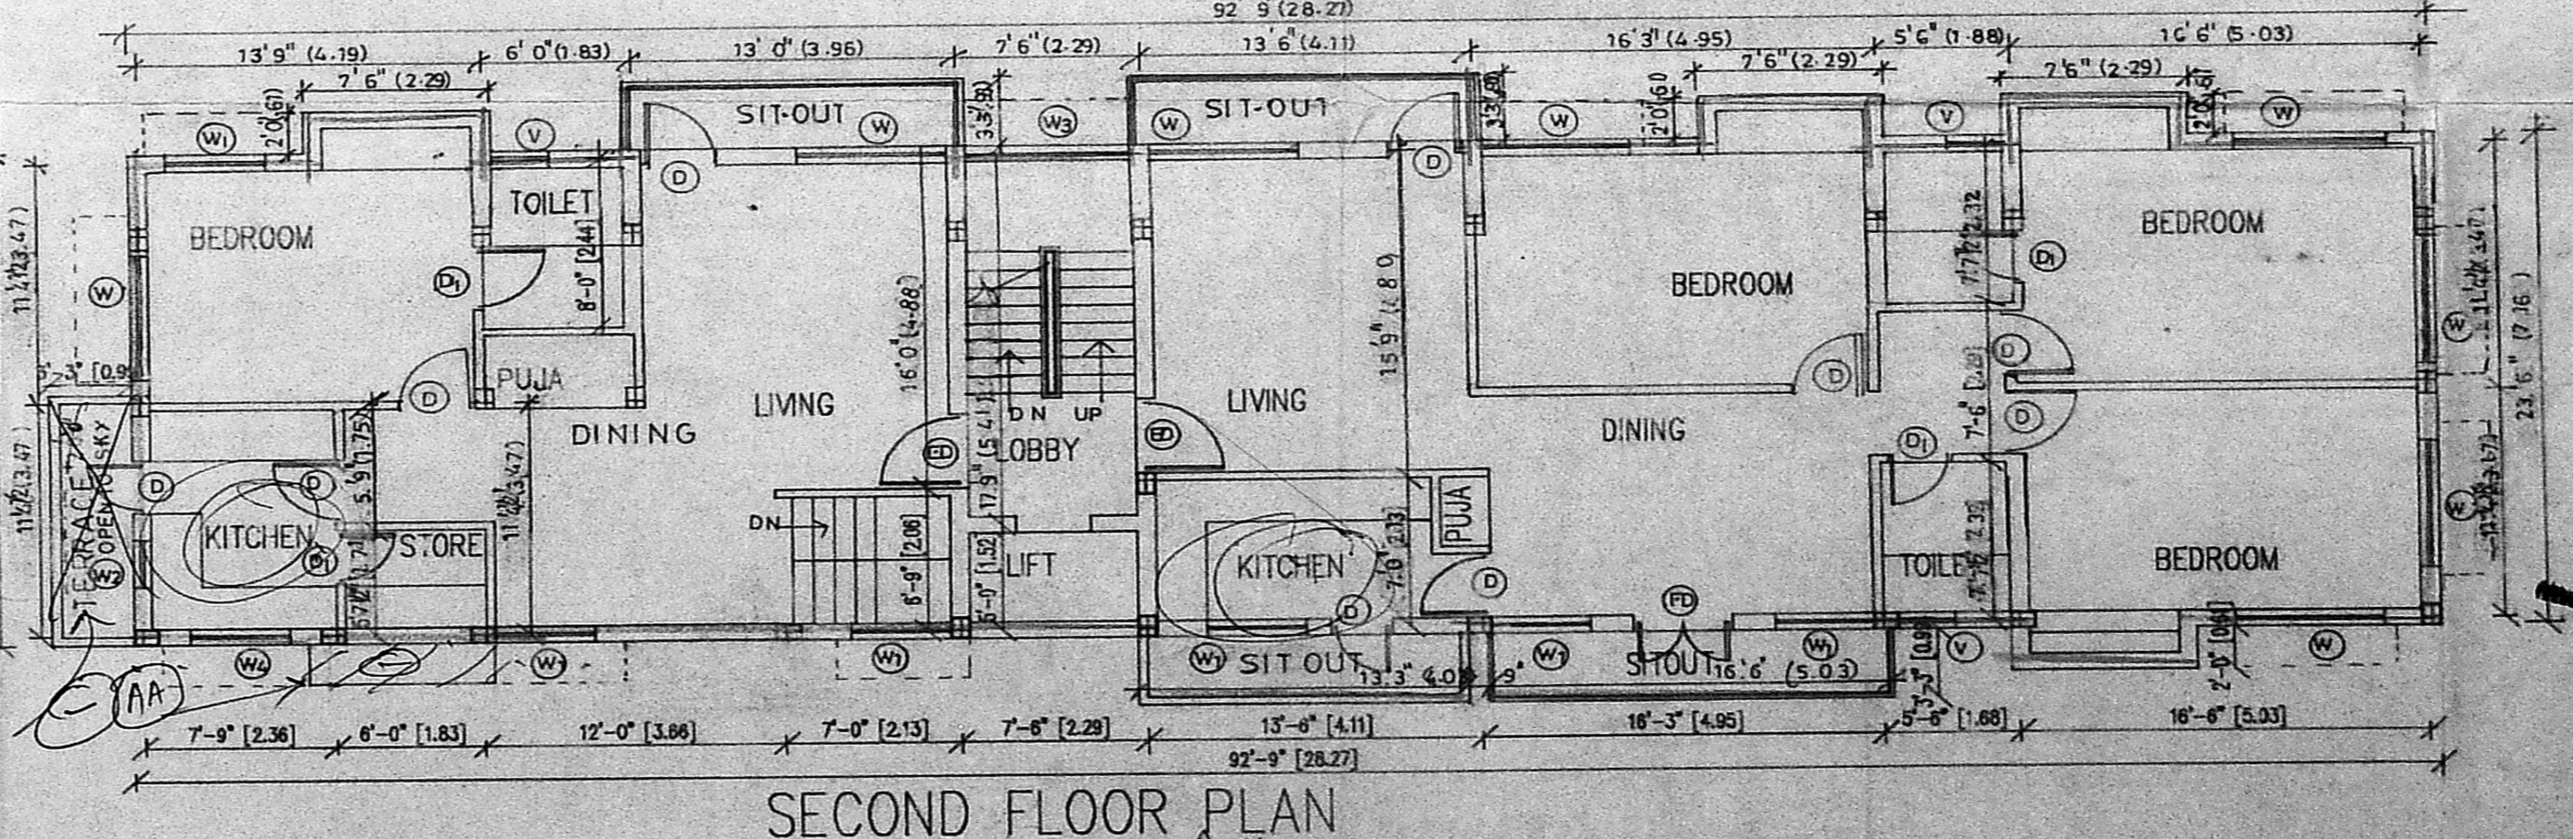
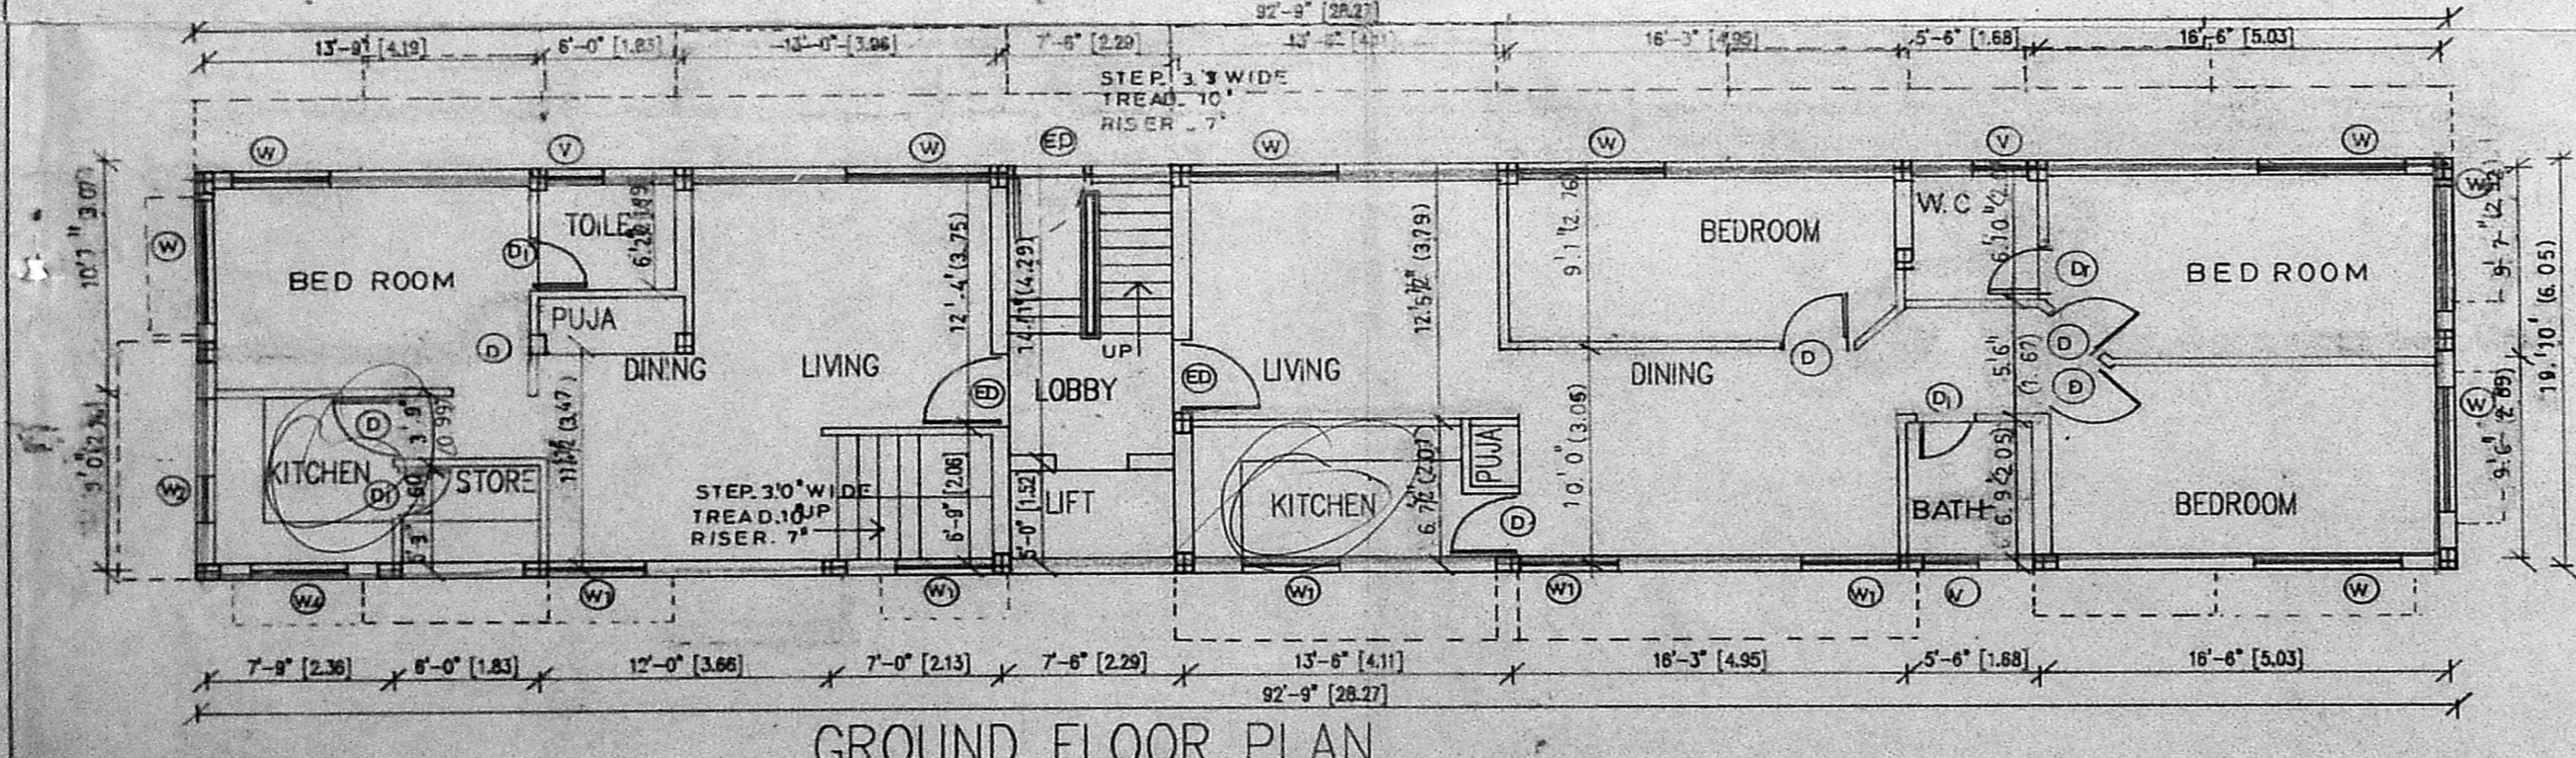
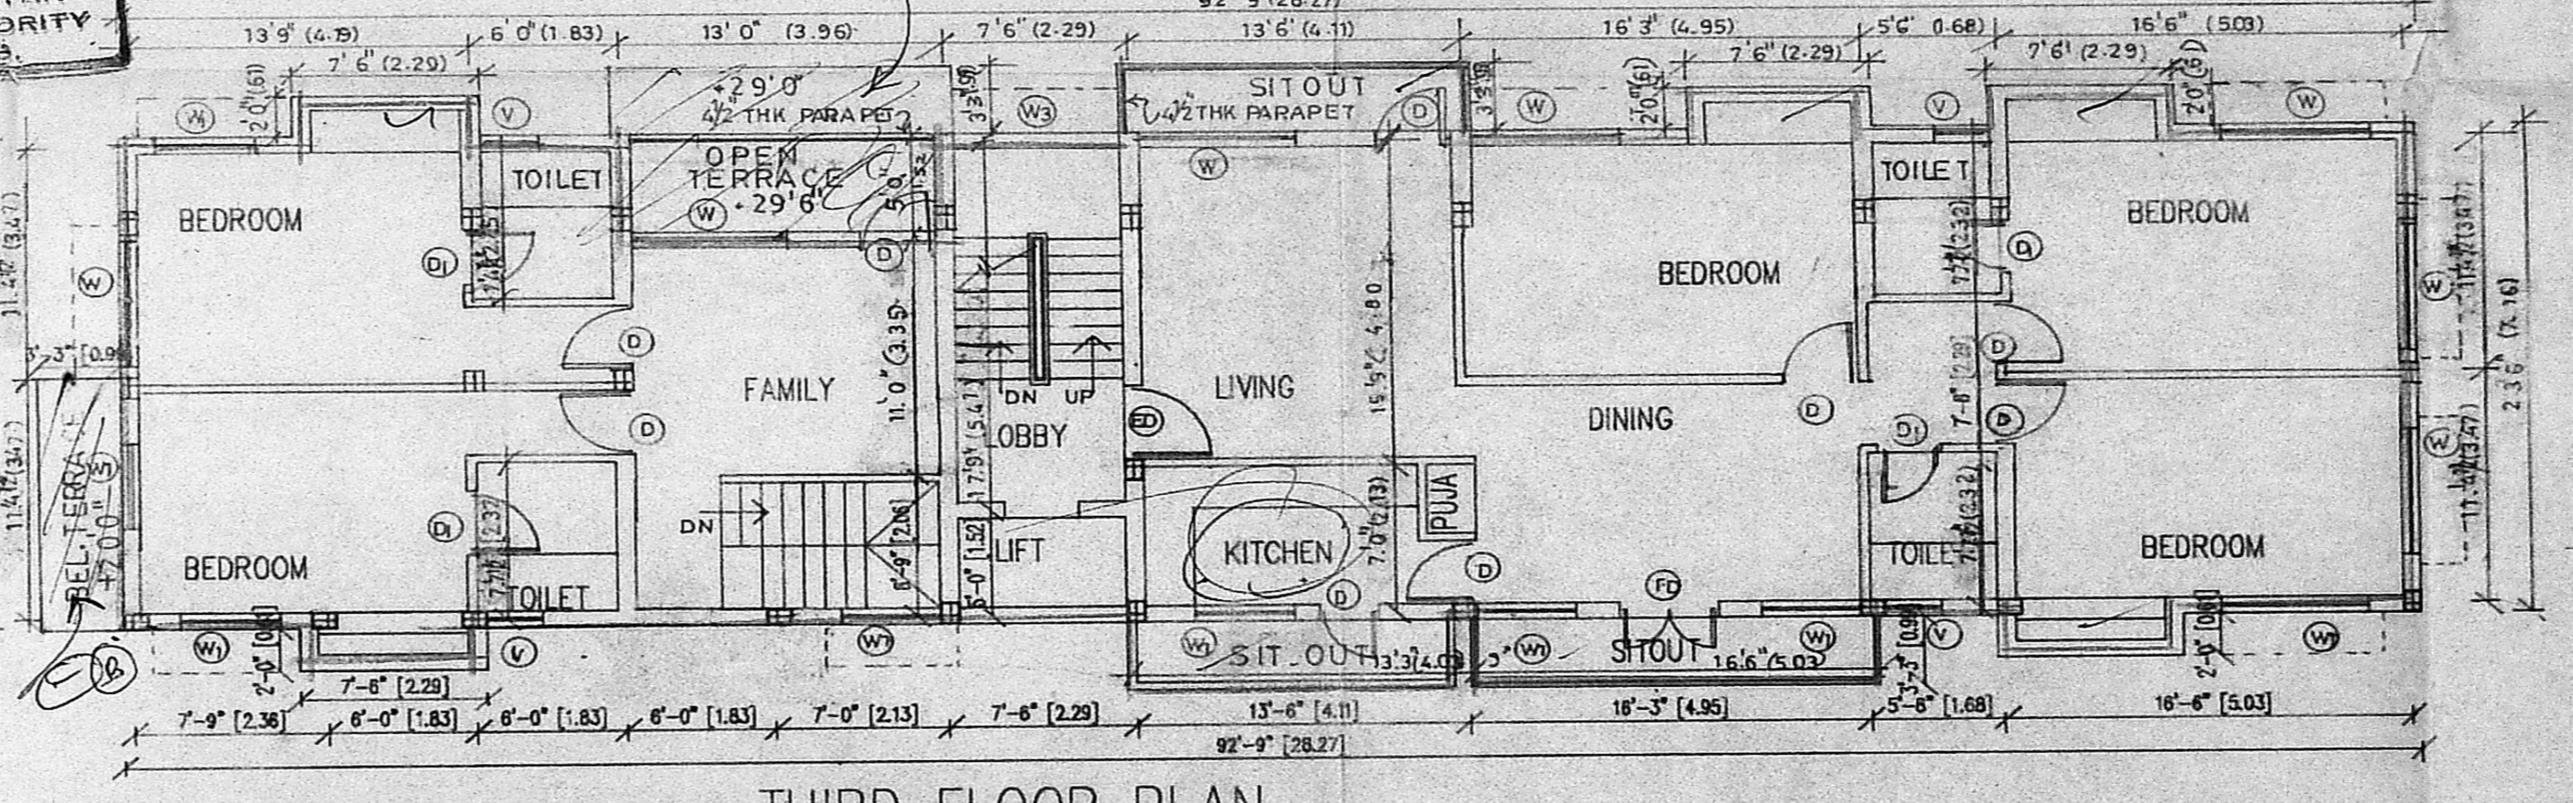
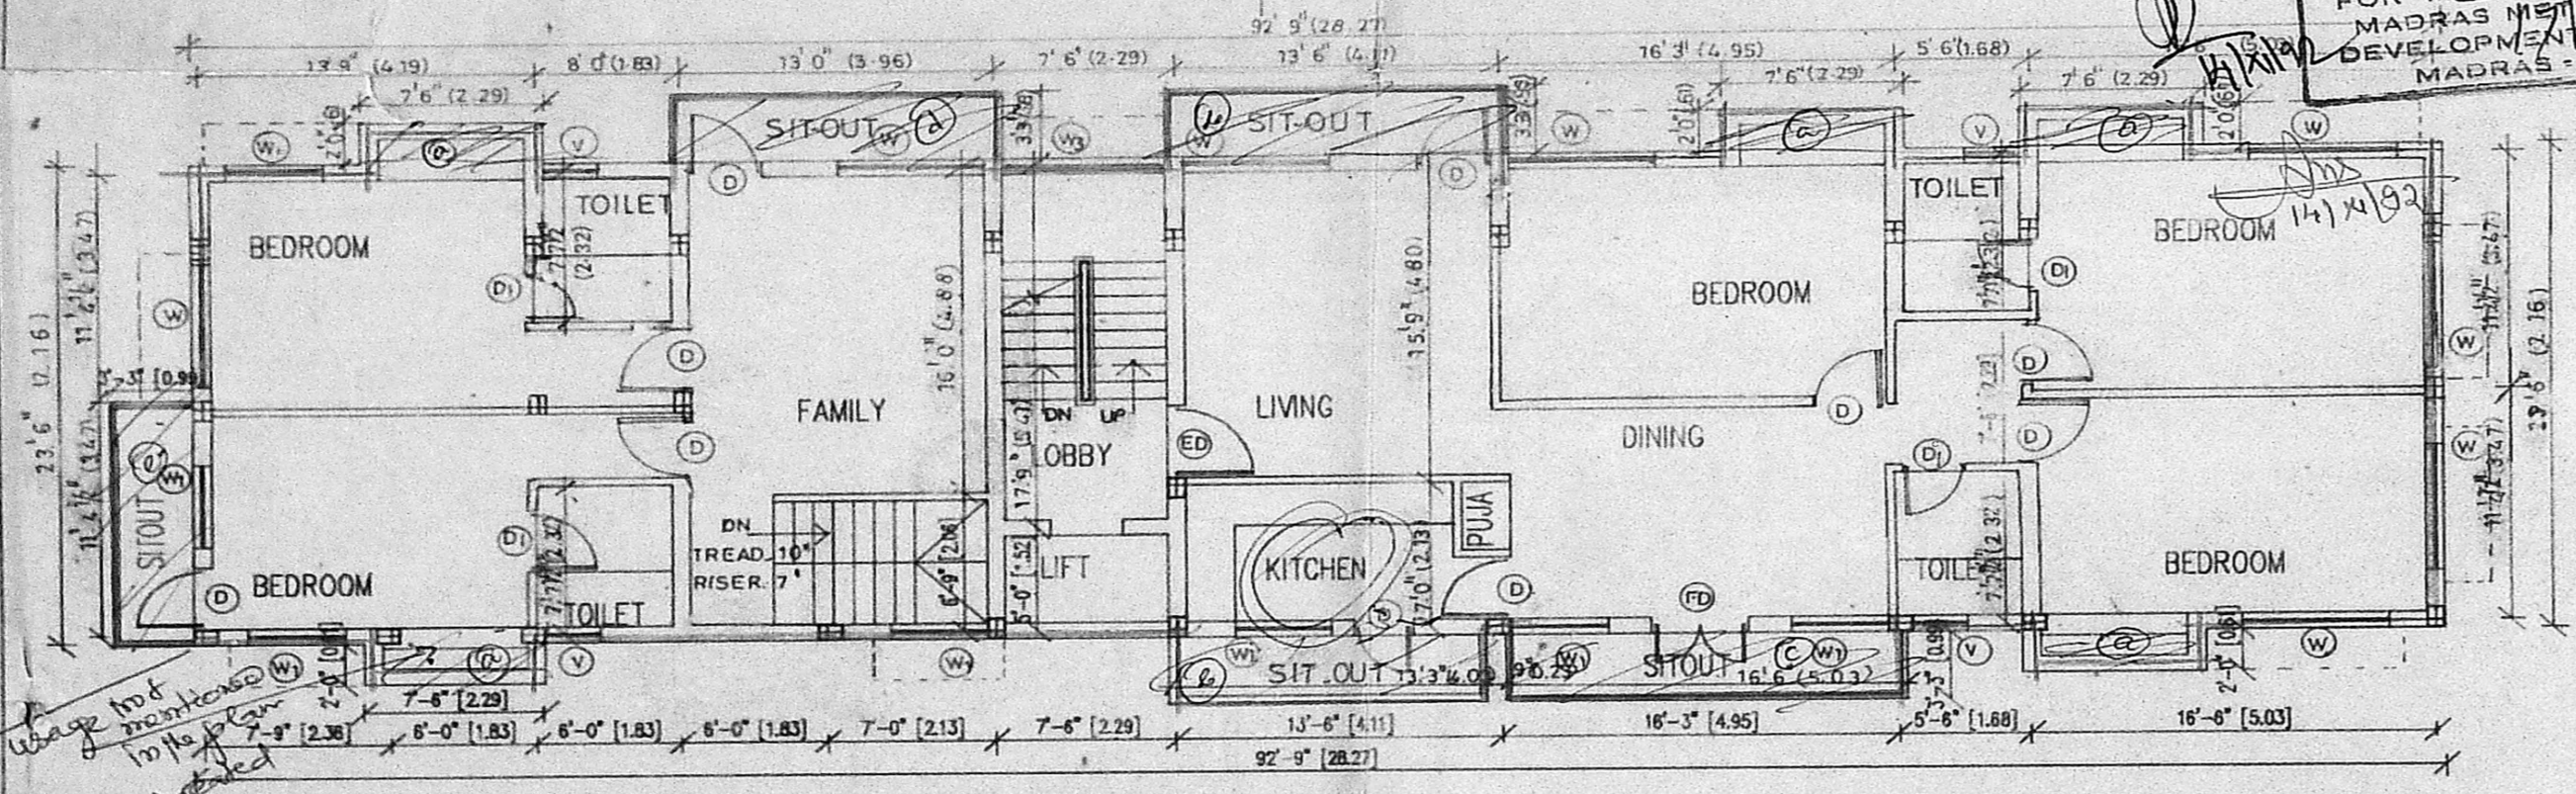


SCHEDULE OF JOINERY		
TYPE	DESCRIPTION	SIZE NOS.
ED	ENT. DOOR	1'6" x 7'0"
FD	FRENCH DOOR	4'0" x 7'0"
D	DOOR	3'0" x 7'0"
D	DOOR	2'6" x 7'0"
W	WINDOW	6'0" x 4'0"
W	D.O.	4'0" x 4'0"
W	D.O.	2'3" x 3'6"
W	D.O.	6'9" x 2'6"
W	D.O.	4'0" x 3'6"
V	VENTILATOR	2'3" x 2'3"

Revised Plan
MMDA IB/PP No. 118/16

AREA STATEMENT	
PLOT AREA	6069.00 sq.m
ALLOWABLE F.S.I	6095 x 1.5 = 9142.50
GROUND FLOOR	1839.51
FIRST FLOOR	2481.69
SECOND FLOOR	2477.28
THIRD FLOOR	2336.34
TOTAL	9084.84
F.S.I ACHIEVED	1.49
PLOT COVERAGE	40.24%
NO. OF CARS REQUIRED	6
NO. OF CARS PROVIDED	6

Planning Permit No. 13562/As/92
APPROVED
SUBJECT TO THE CONDITIONS IN THIS OFFICE LETTER.
No. 13562/As/92 Date 11.9.92
FOR MEMBER SECRETARY
MADRAS METROPOLITAN
DEVELOPMENT AUTHORITY
MADRAS - 600 008.

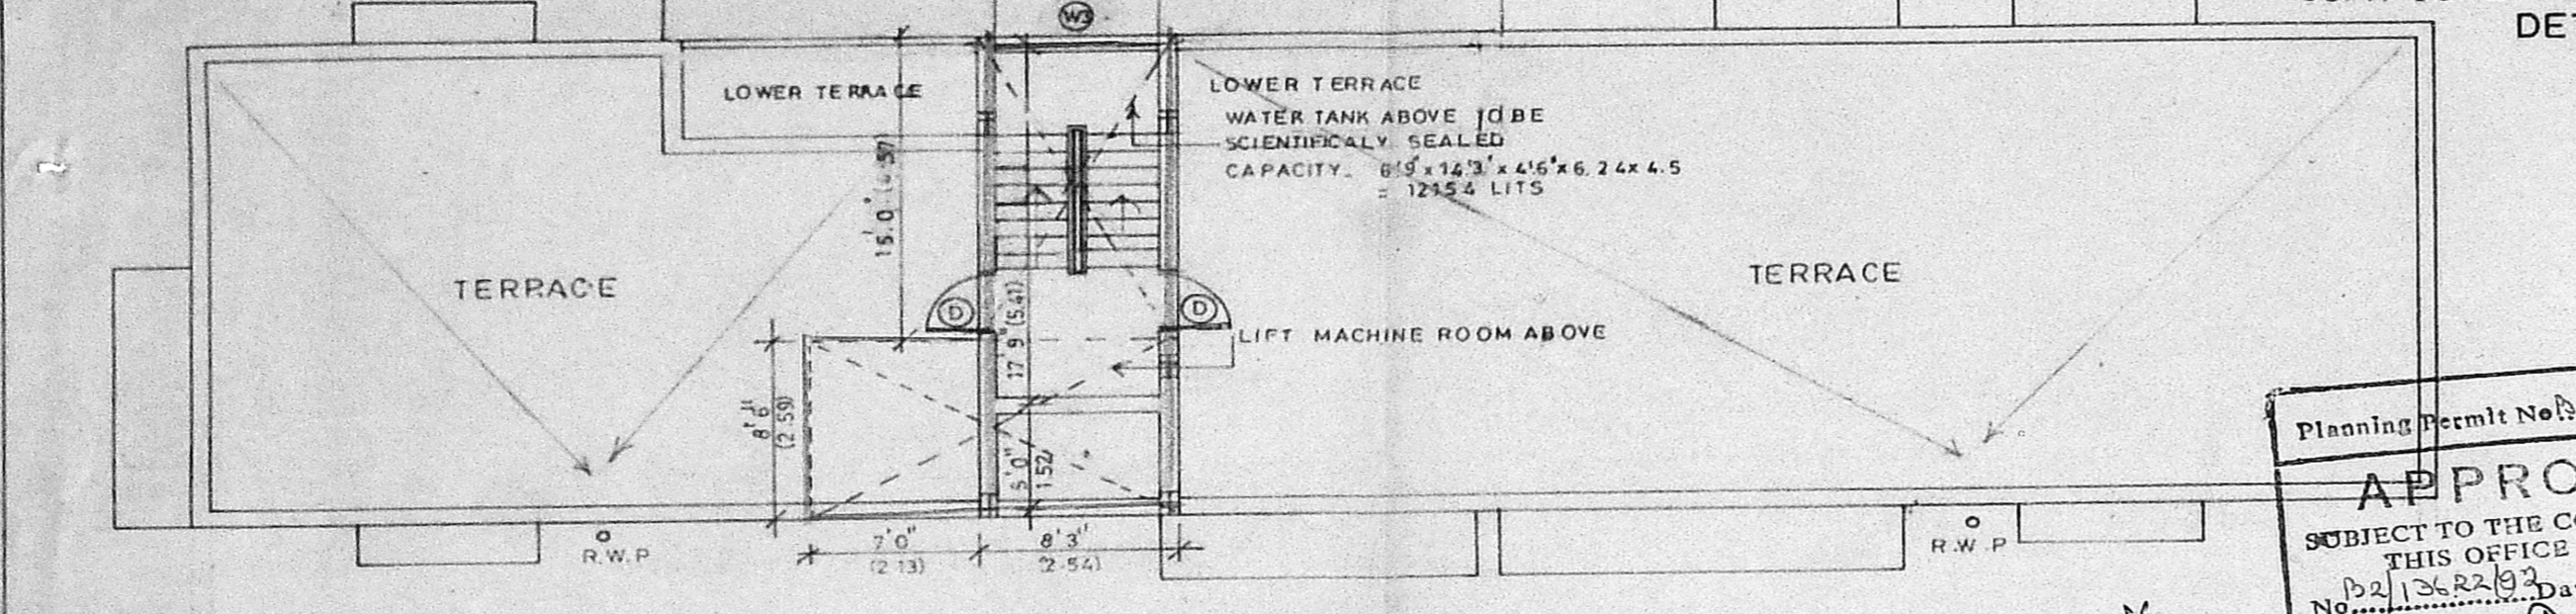

PROPOSED ROAD
PLOT BOUNDARY
SEWER LINE

OWNER'S SIGNATURE

R. BHASKAR, ARCHT
Registered Architect No. 227
42, C.P. RAMASWAMY ROAD
MADRAS-18, 605 465

LICENSED SURVEYOR

JOB TITLE
PROPOSED APARTMENT AT
T.S. NO. 4699, BLOCK NO. 106, 39
UNNAMALAI STREET, T. NAGAR
MADRAS.

DRAWING TITLE
CORPORATION DRAWING

DRAWN
K. C. K.
SCALE
1" = 8'0"

CHECKED
DATE
25.5.92