




FRONT ELEVATION

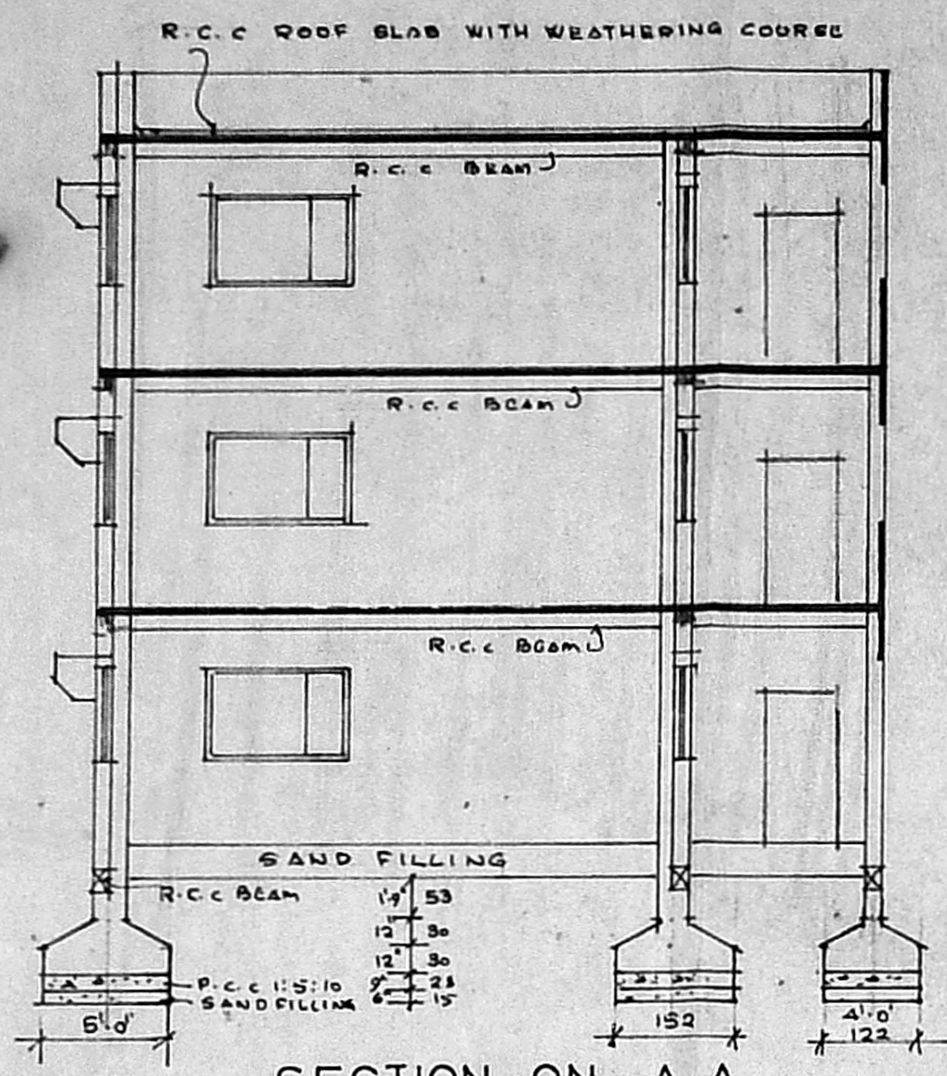

SECTION ON A A

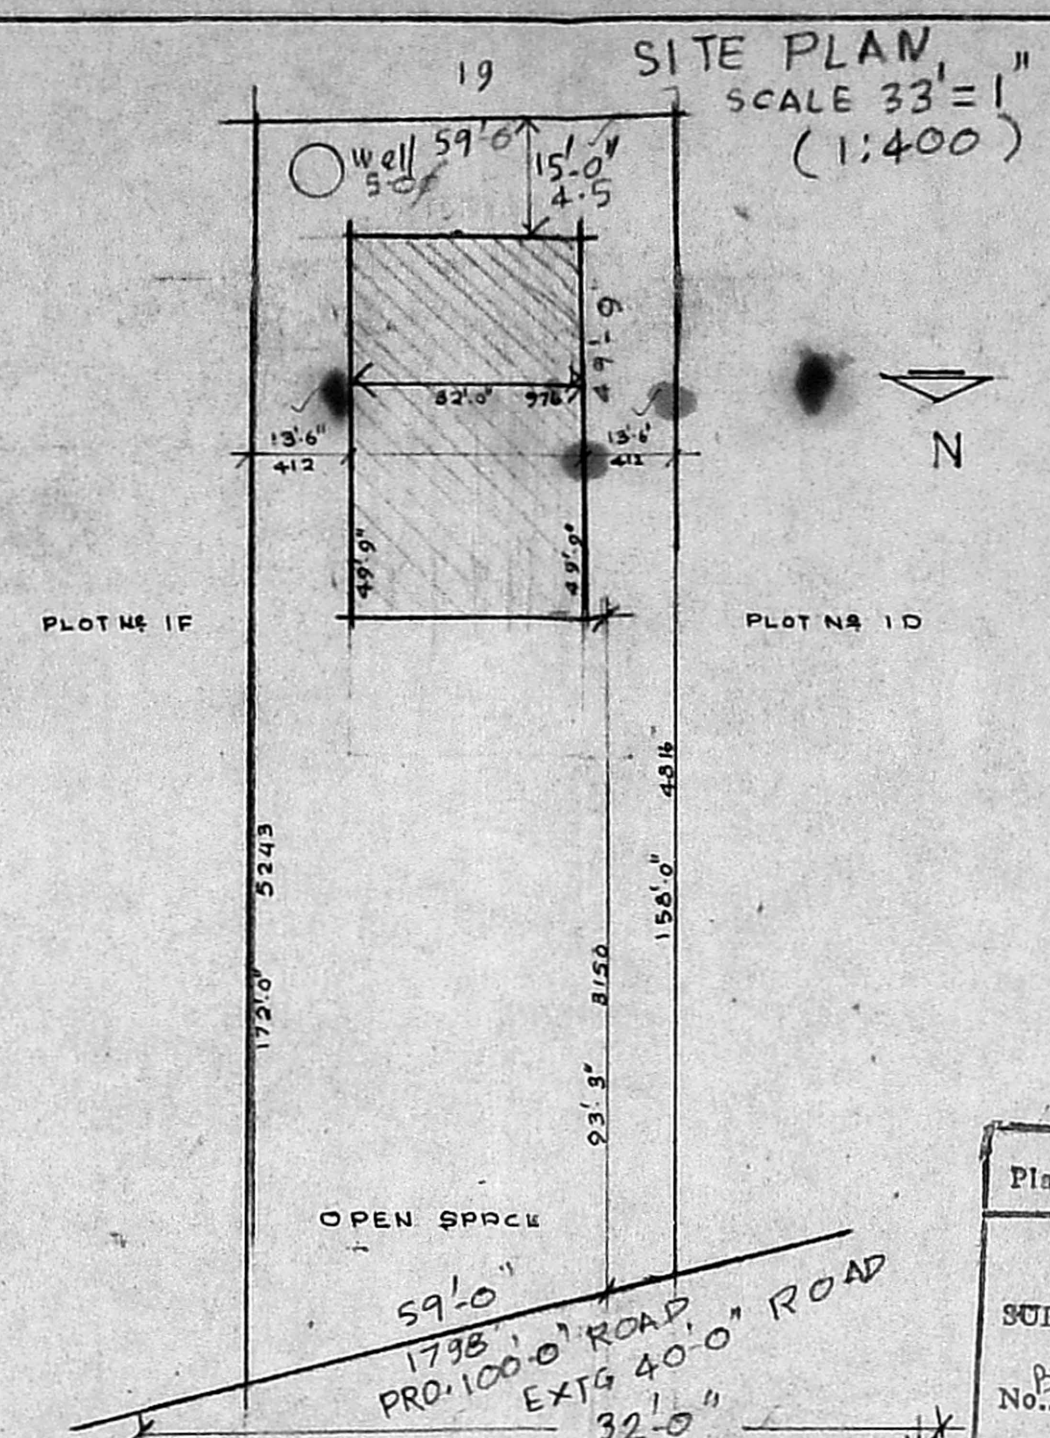


SITE PLAN
SCALE 33=1
(1:400)

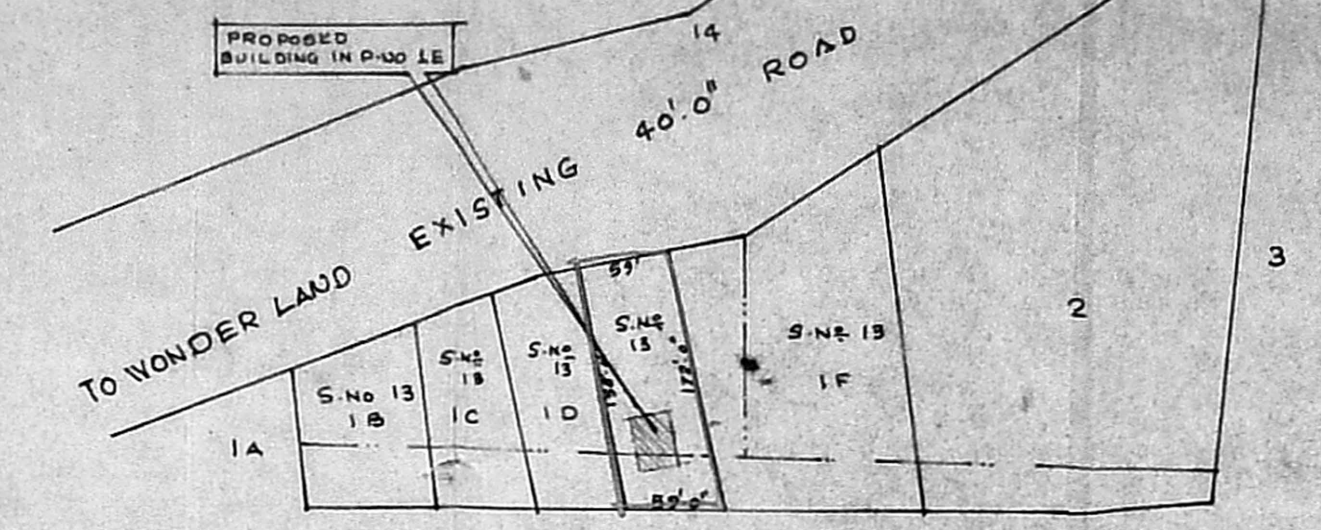


KEY PLAN NOT TO SCALE

Planning Permt No. 115023/125/92
APPROVED
 SUBJECT TO THE CONDITIONS IN THIS OFFICE LETTER.
 No. 117095/92 Date 18.11.92
 FOR MEMBER SECRETARY
 MADRAS METROPOLITAN
 DEVELOPMENT AUTHORITY
 MADRAS - 600 008.

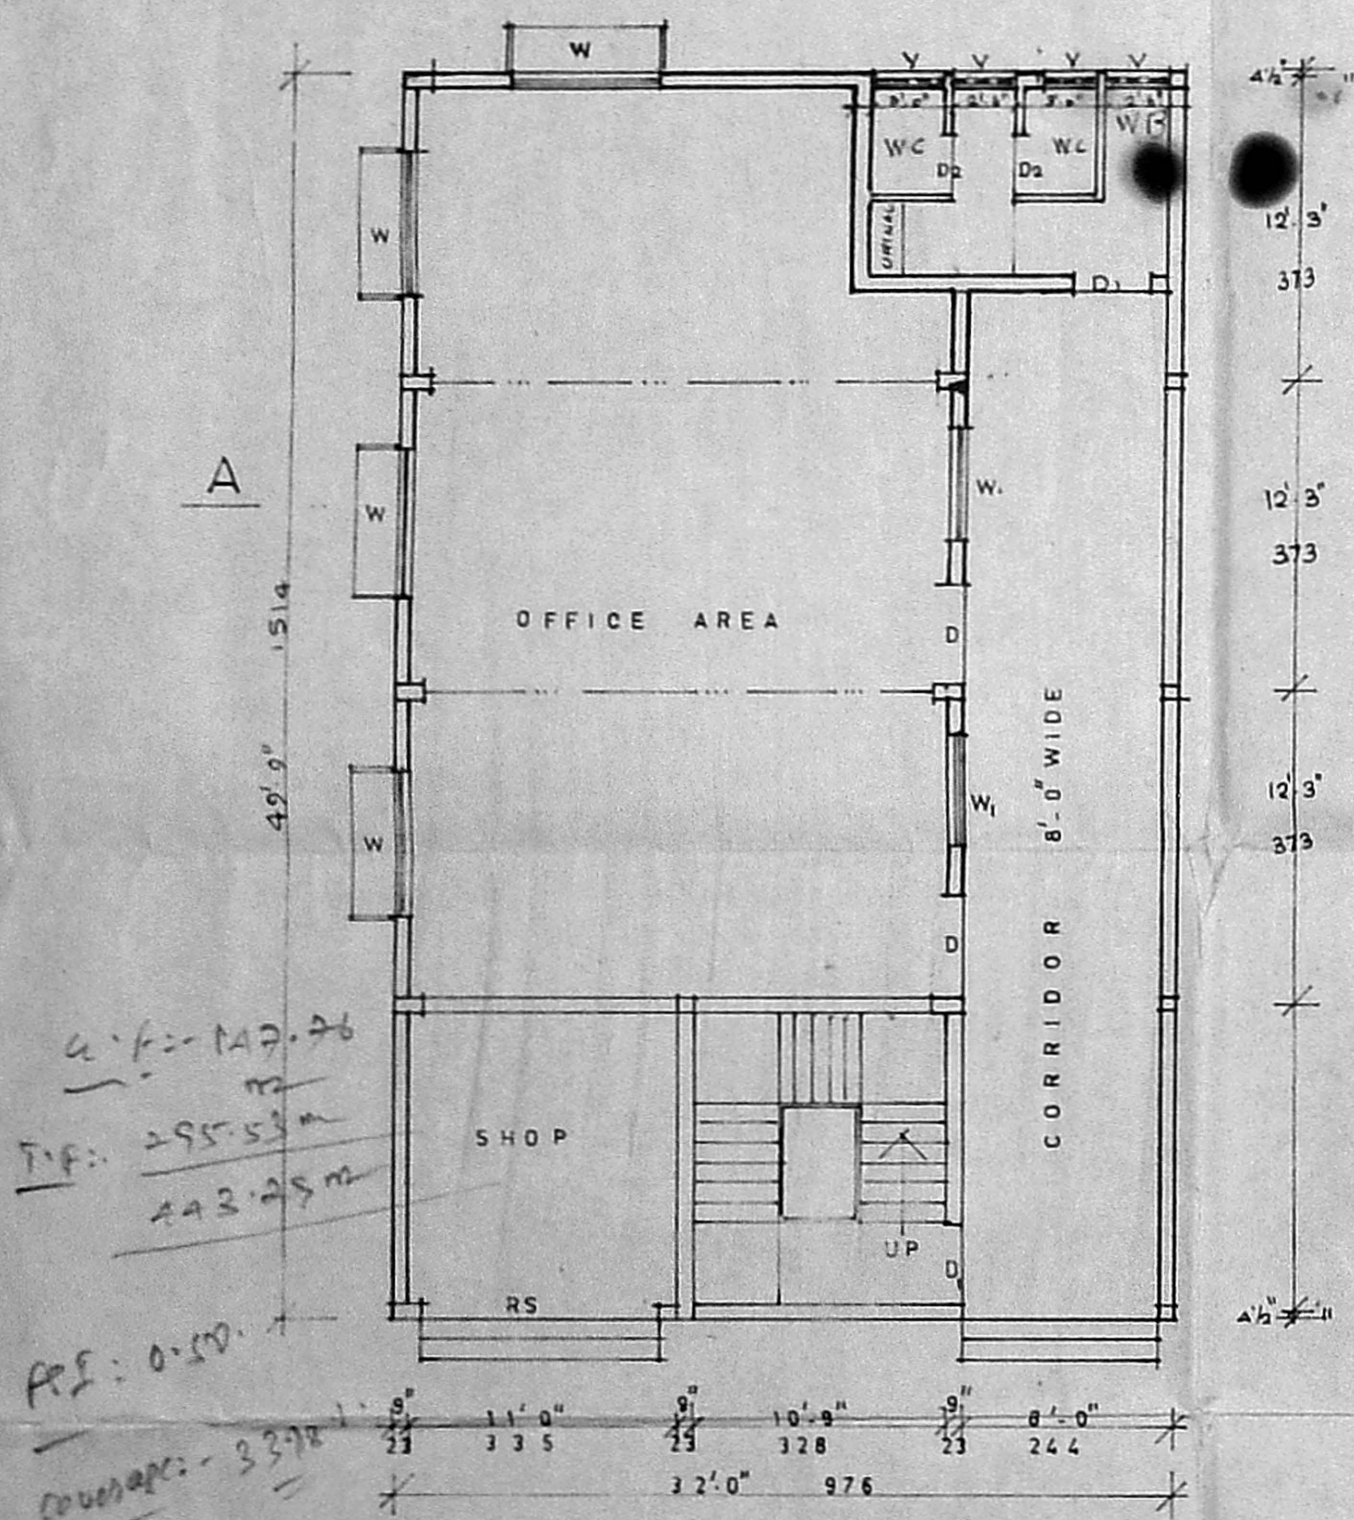


GROUND FLOOR PLAN


Area:- 147.26
 295.53 m
 242.25 m
 P.F.:- 0.50
 Coverage:- 3378
 Party:- 232.46
 20.00
 252.46

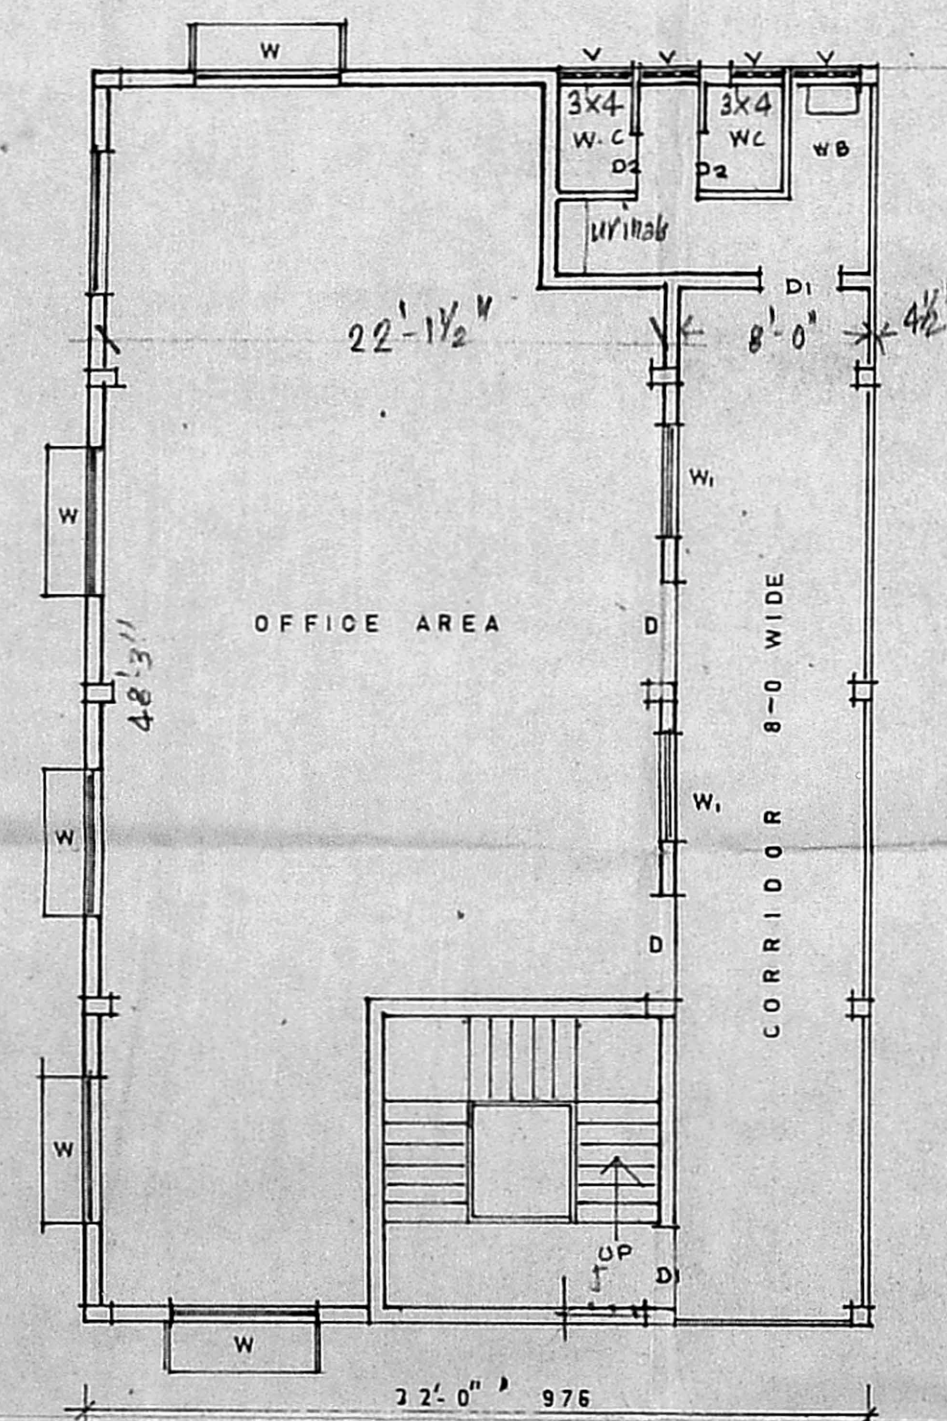


TYPICAL FLOOR PLAN
FIRST & SECOND

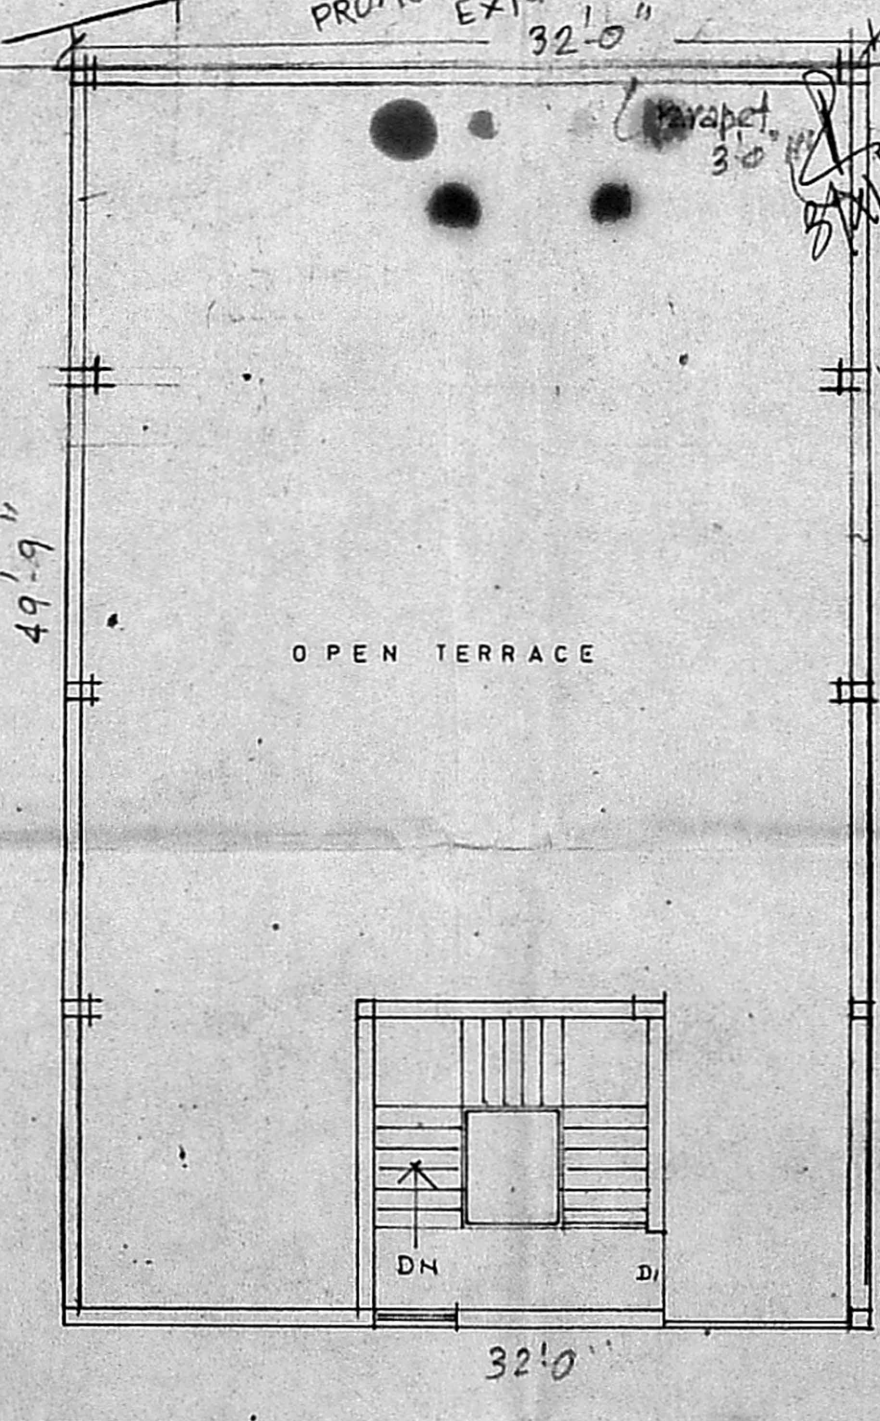


TERRACE FLOOR PLAN

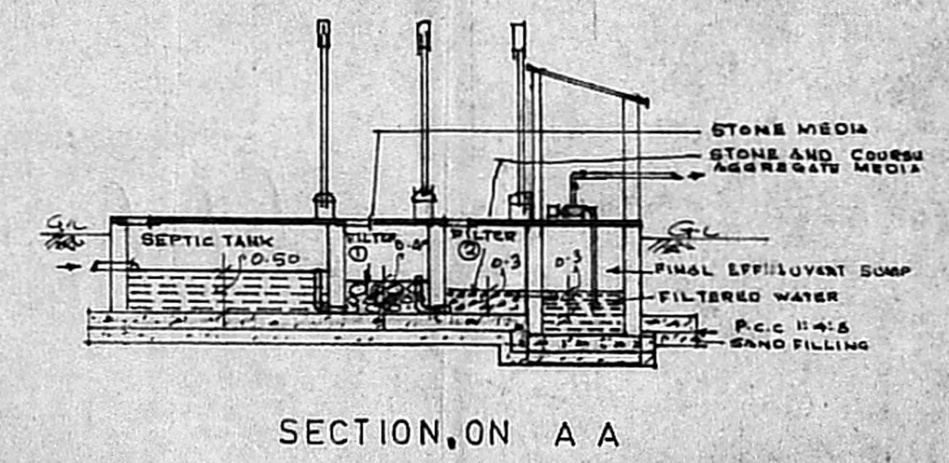

SECTION ON A A

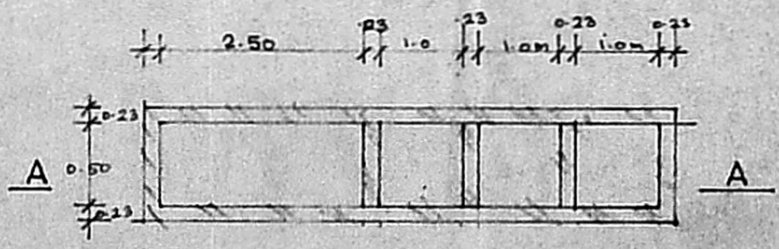

PLAN
DESIGN OF SEPTIC TANK

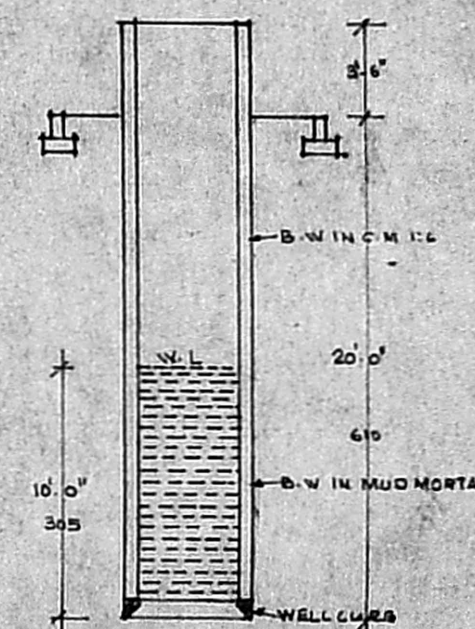

WELL

SCHEDULE OF JOINERY

D	DOOR	4'-0" x 7'-0"	122 X 213
D1	DOOR	3'-0" x 7'-0"	90 X 213
D2	DOOR	2'-0" x 7'-0"	39 X 219
W	WINDOW	4'-0" x 4'-0"	180 X 122
W1	WINDOW	2'-0" x 4'-0"	122 X 122
V	VENTILATOR	2'-0" x 2'-0"	80 X 80
RS	ROLLING SHUTTER		

SPECIFICATION

- ALL R.C.C. ITEMS ARE IN MIX 1:2:4
- P.C.C. 1:3:10 FOR FOUNDATION AND BASEMENT
- ALL BRICKWORKS ARE IN C.M. 1:6
- JOINERY TEAKWOOD
- FLOORING MOSAIC TILES
- PLASTERING FOR WALL C.M. 1:5

PLINTH AREA	9735 SFT OR 904.38 SQ M
GROUND FLOOR	1592.00 147.90
FIRST FLOOR	1592.00 147.90
SECOND FLOOR	1592.00 147.90
TERRACE FLOOR	159.25 14.79
TOTAL	4935.25 458.49

PROPOSED	=====
EXISTING	=====
BOUNDARY	=====
ROAD	=====

REVISED PLAN SHOWING THE PROPOSED OFFICE COMPLEX IN PLOT No 1/E FIELD No 13 OF KATHIVAKKAM VILLAGE SAIDAPET TALUK CHENGAL PATTU DISTRICT
 SCALE 8 FEET TO AN INCH 1:100

Ravi Venkatesan
 OWNER

K Subramanyam
 24 Canal Bank Rd
 R. A. Puram, Madras 25
 LICENSED SURVEYOR CLASS I
 REGISTERED ARCHITECT
 R.A. 107