



ELEVATION

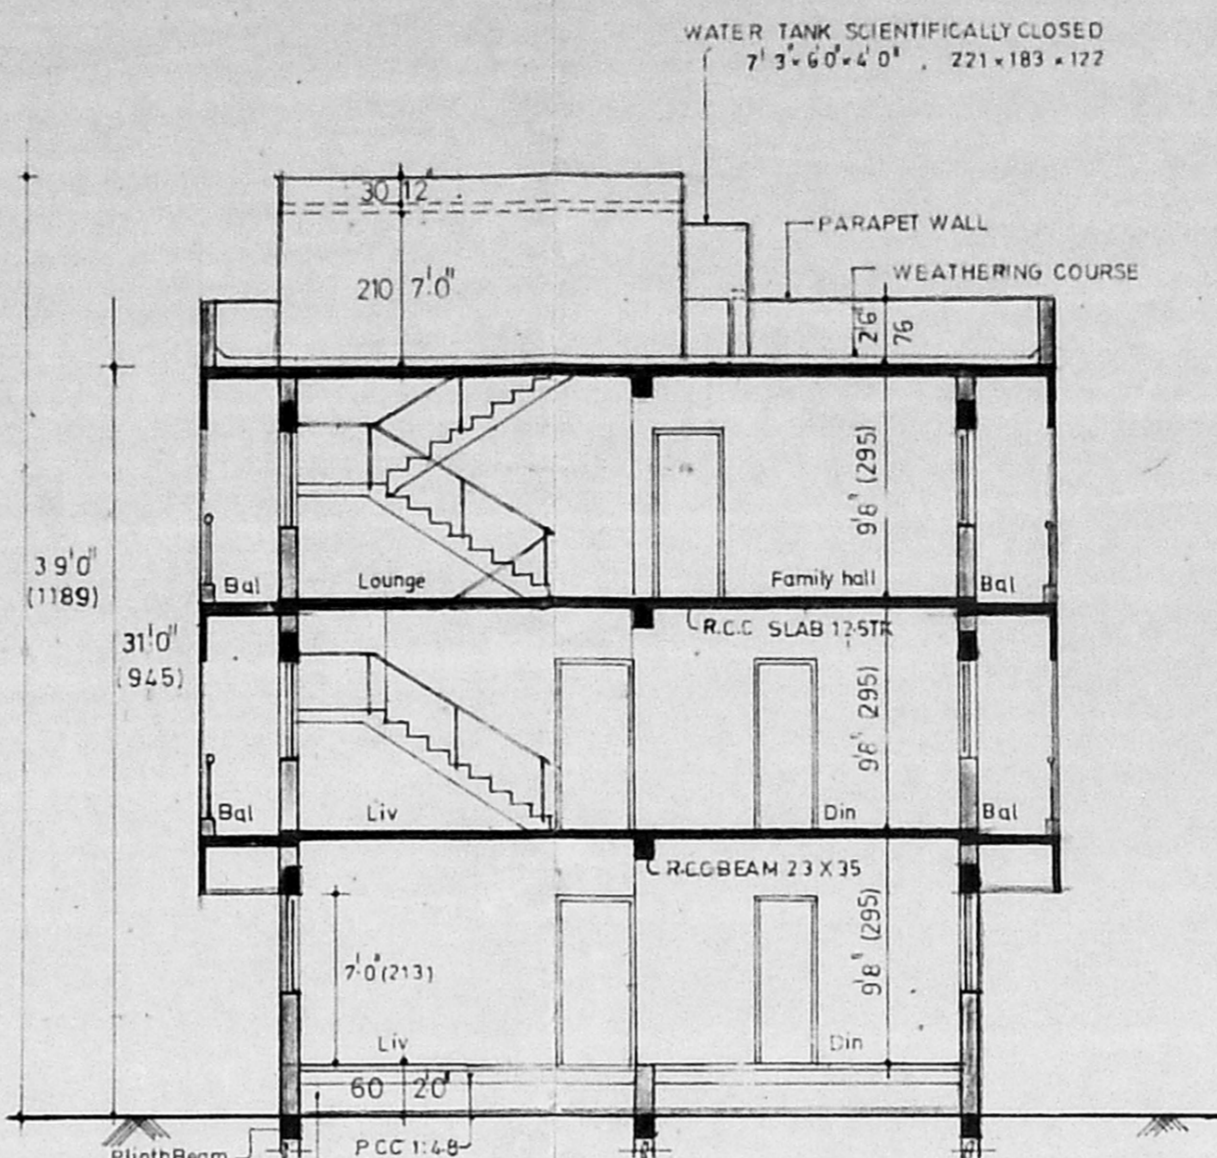

SECTION - A A

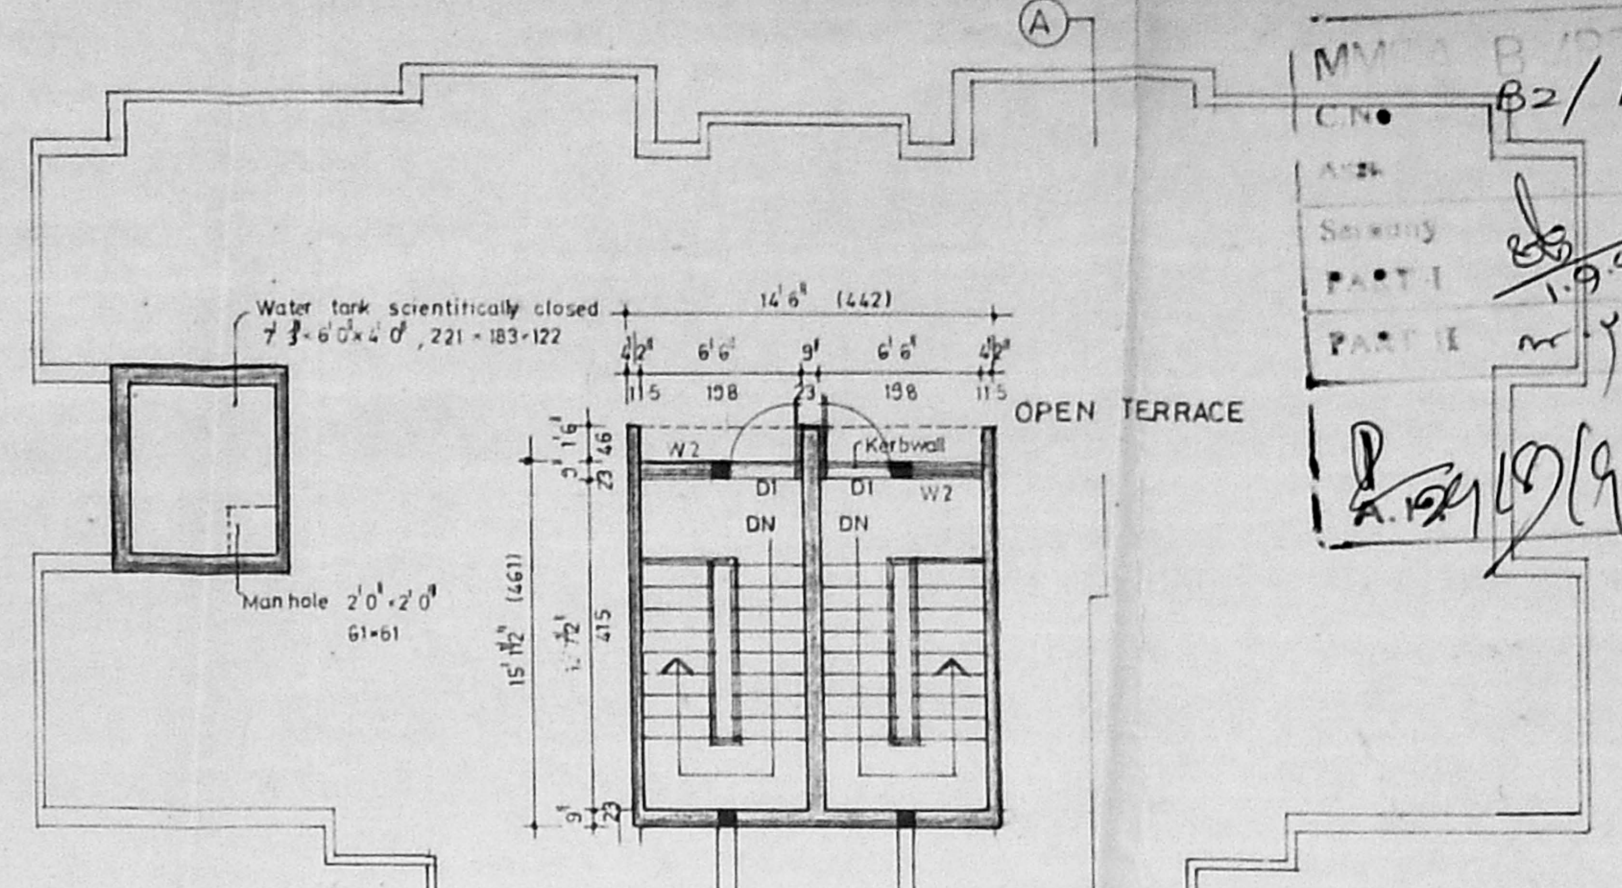


TERRACE FLOOR PLAN

MM B 100 NO. 1
 82/19015/92
 PART I
 PART II
 UP.


Inspected on 17/8

Planning Permit No. 15079/92
APPROVED
 SUBJECT TO THE CONDITIONS IN THIS OFFICE LETTER.
 No. 19015/92 Date: 17/8/92
 FOR MEMBER SECRETARY
 MADRAS METROPOLITAN
 DEVELOPMENT AUTHORITY
 MADRAS - 600 008.

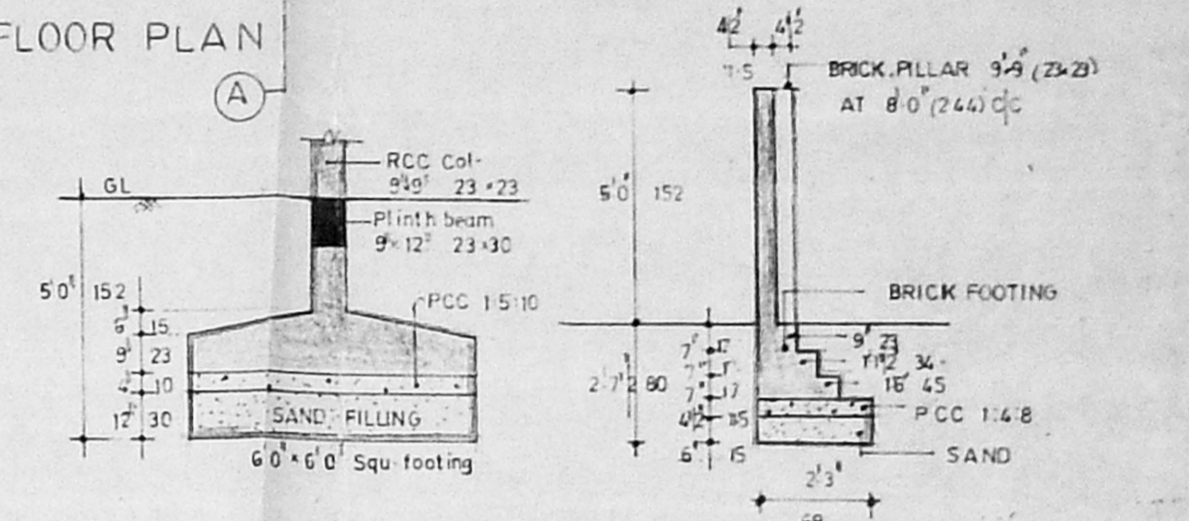


TYP. SQU. FOOTING DETAILS
 SCALE 1:4-0


SEC. OF COMPOUND WALL
 SCALE 1:4-0

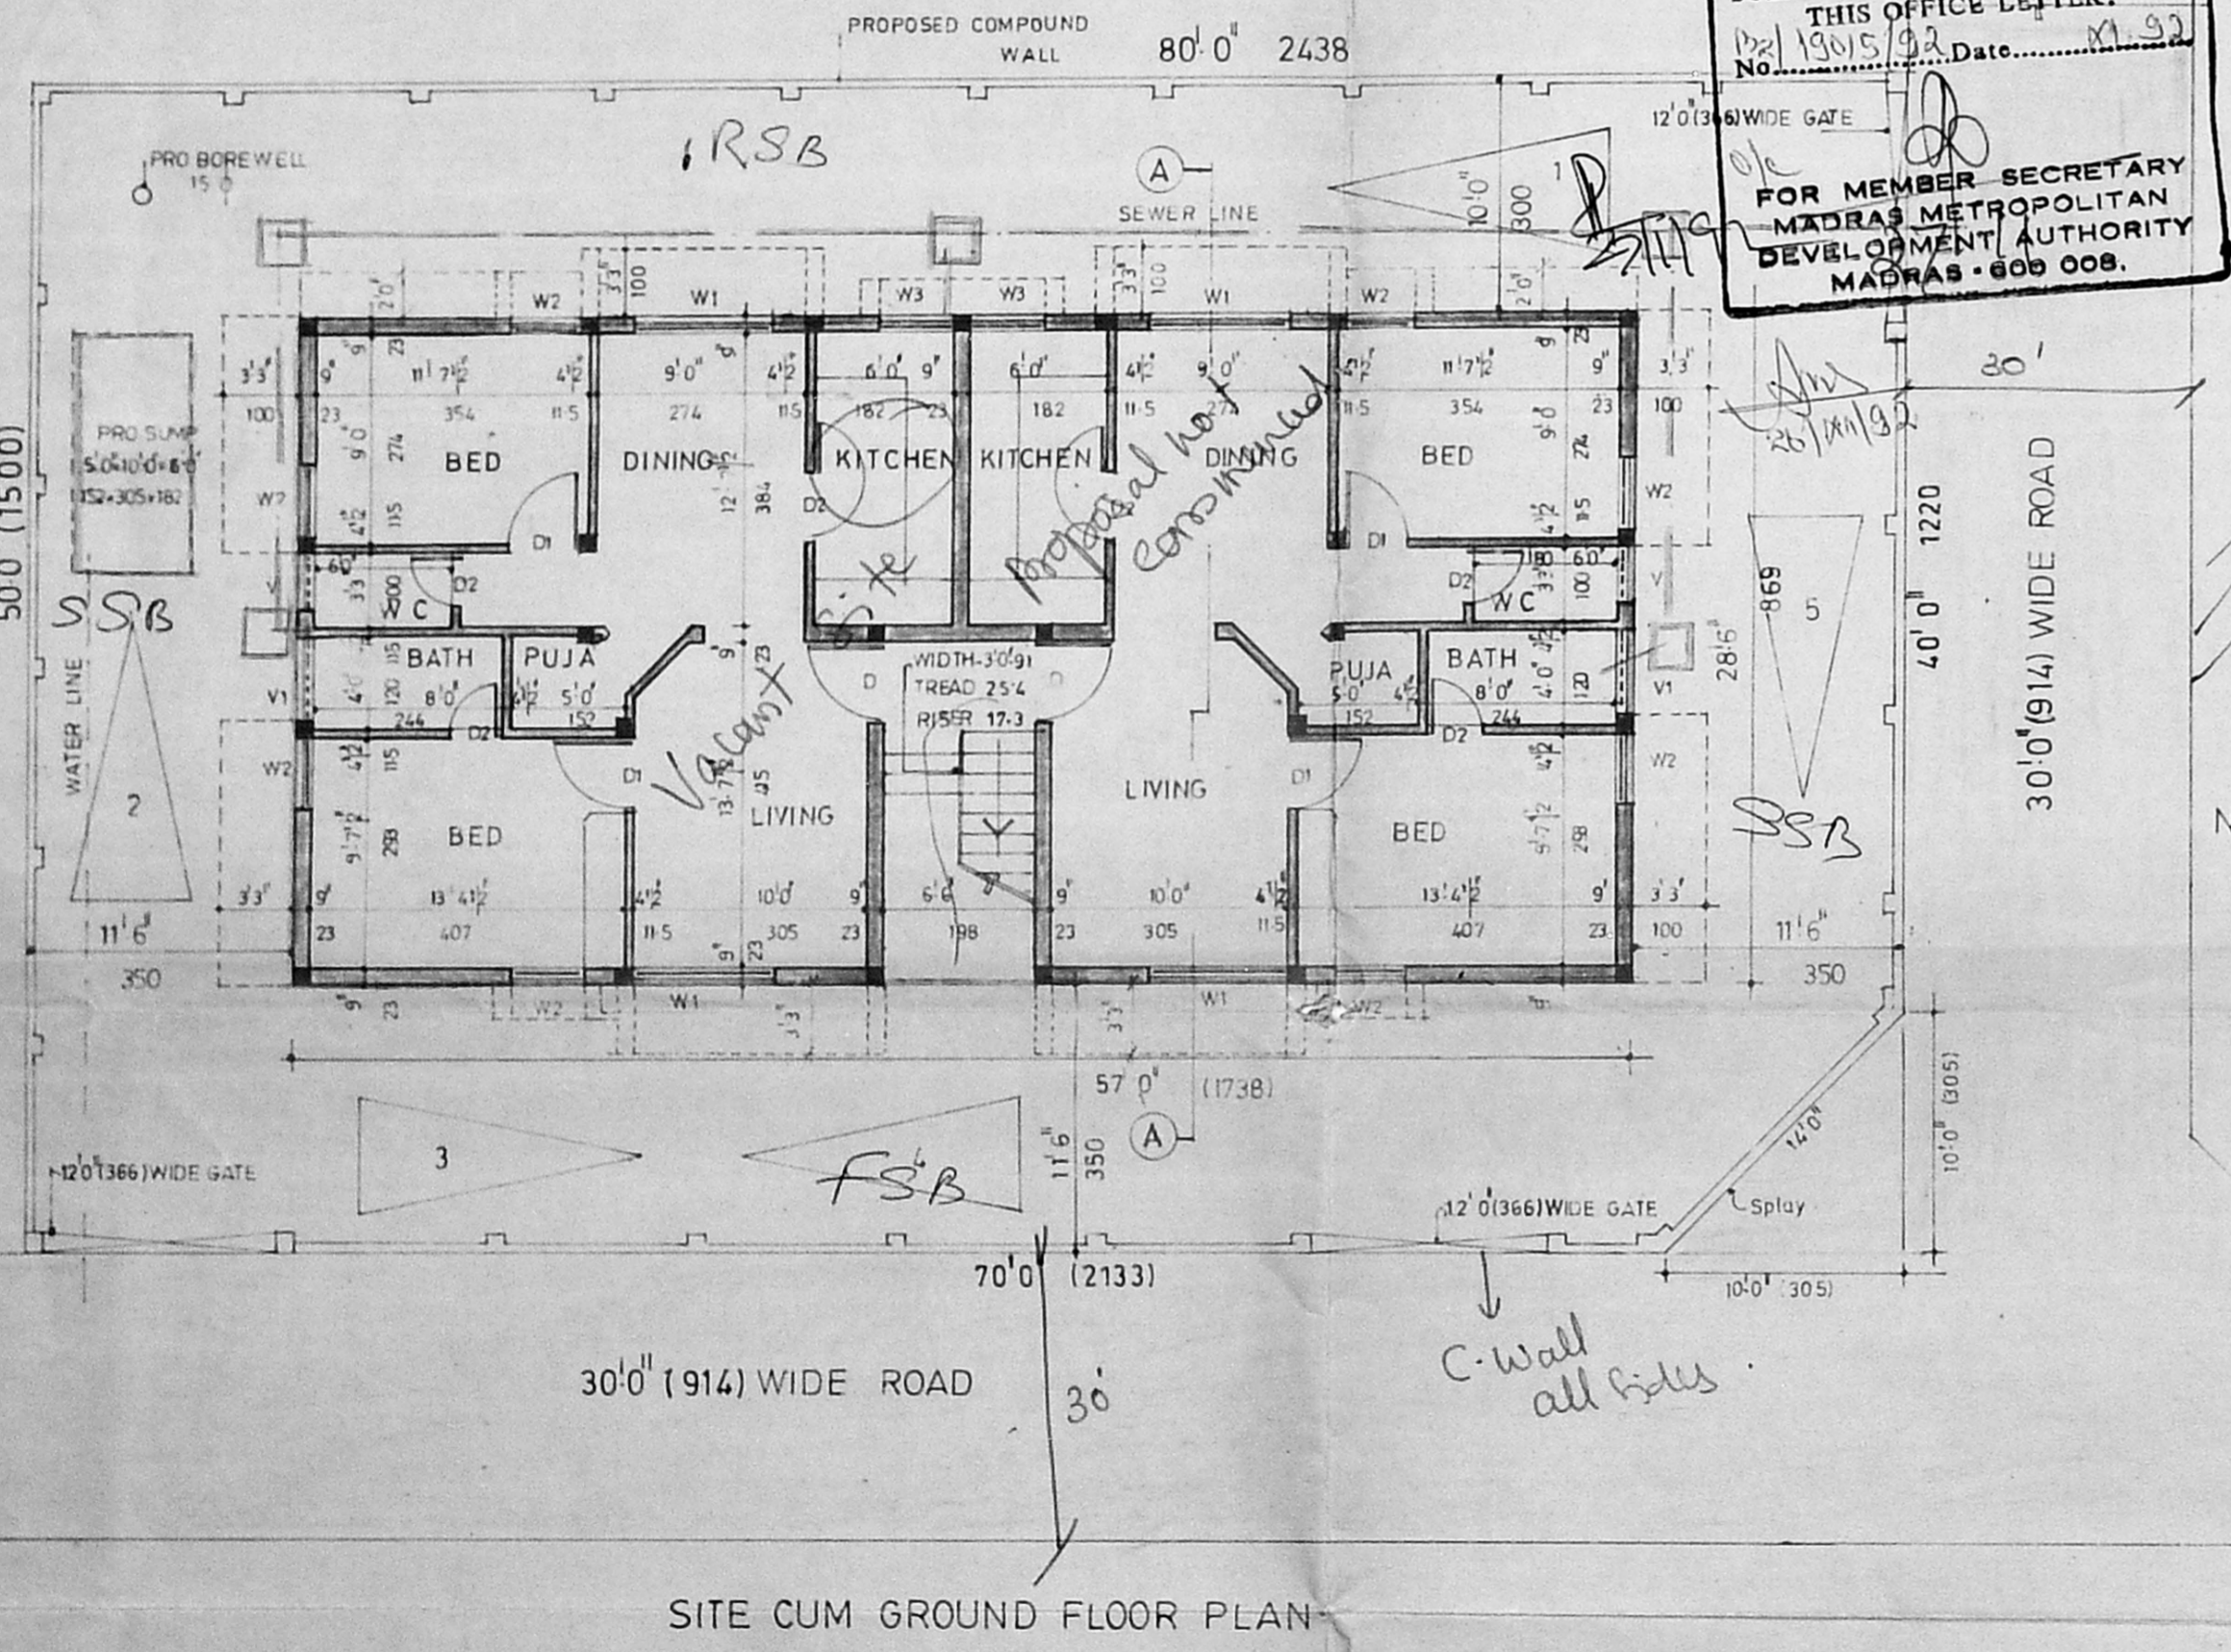


SITE CUM GROUND FLOOR PLAN

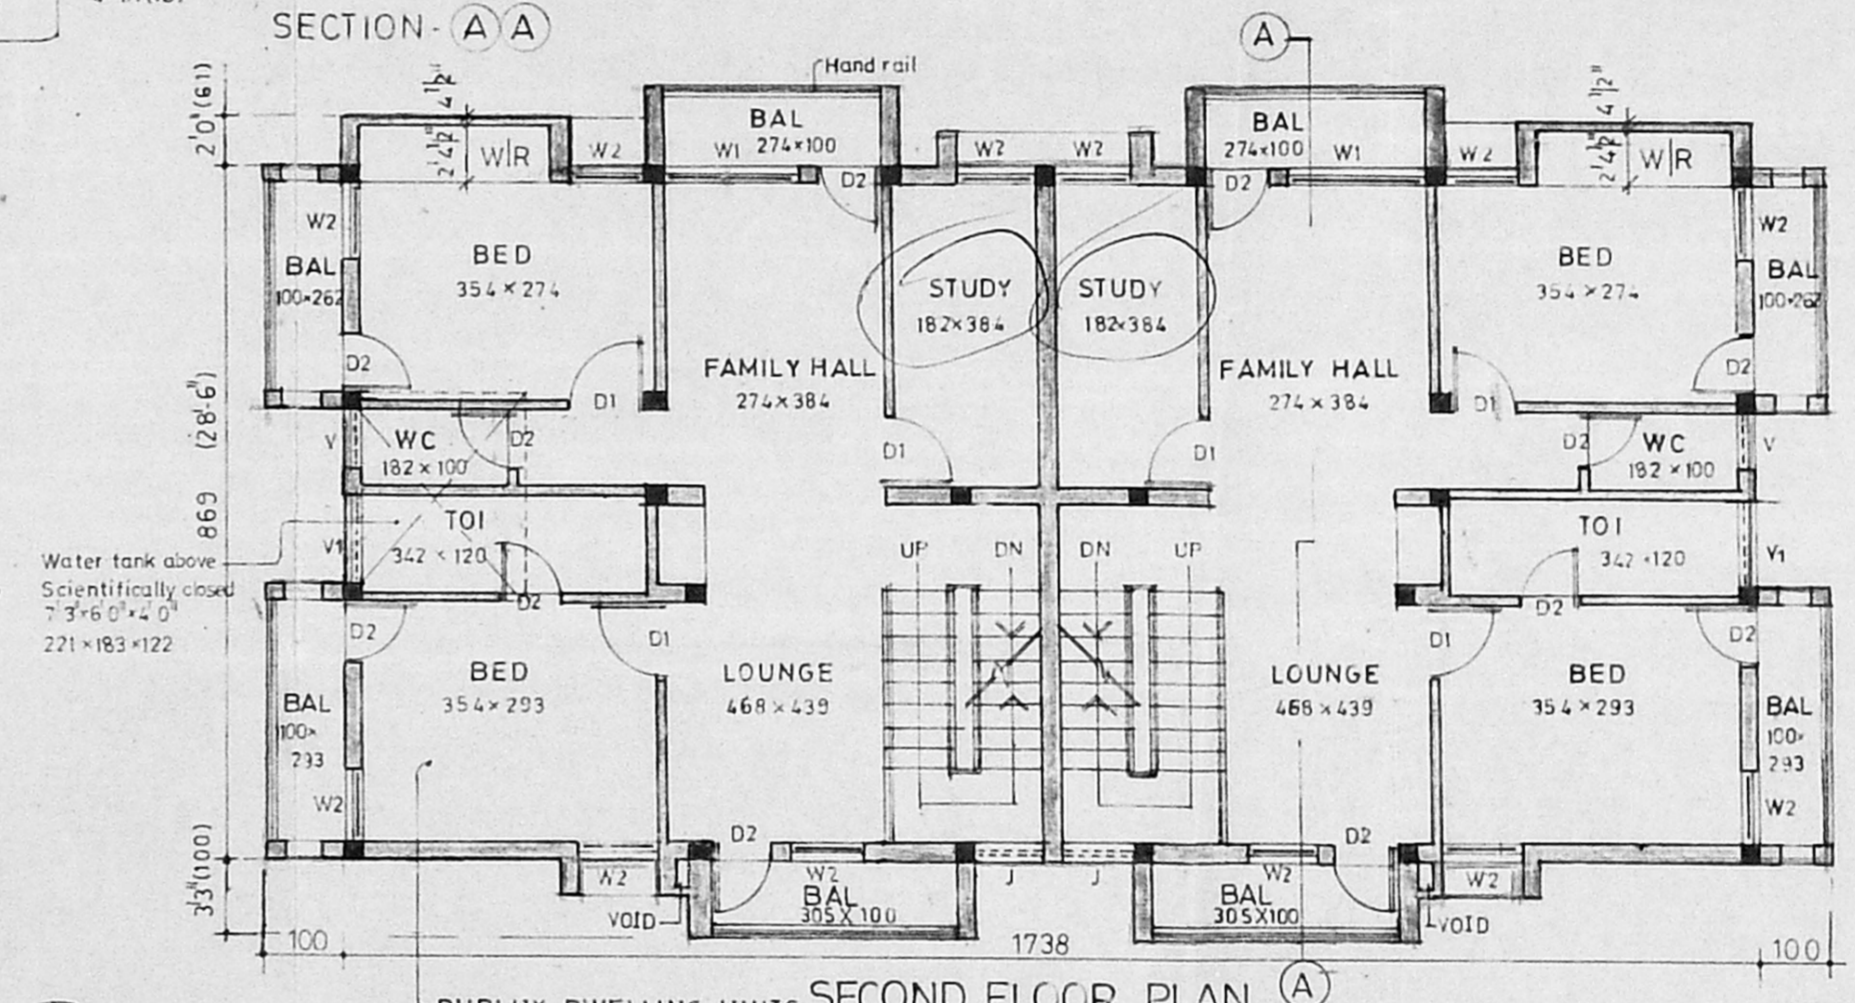

DUPLUX DWELLING UNITS SECOND FLOOR PLAN

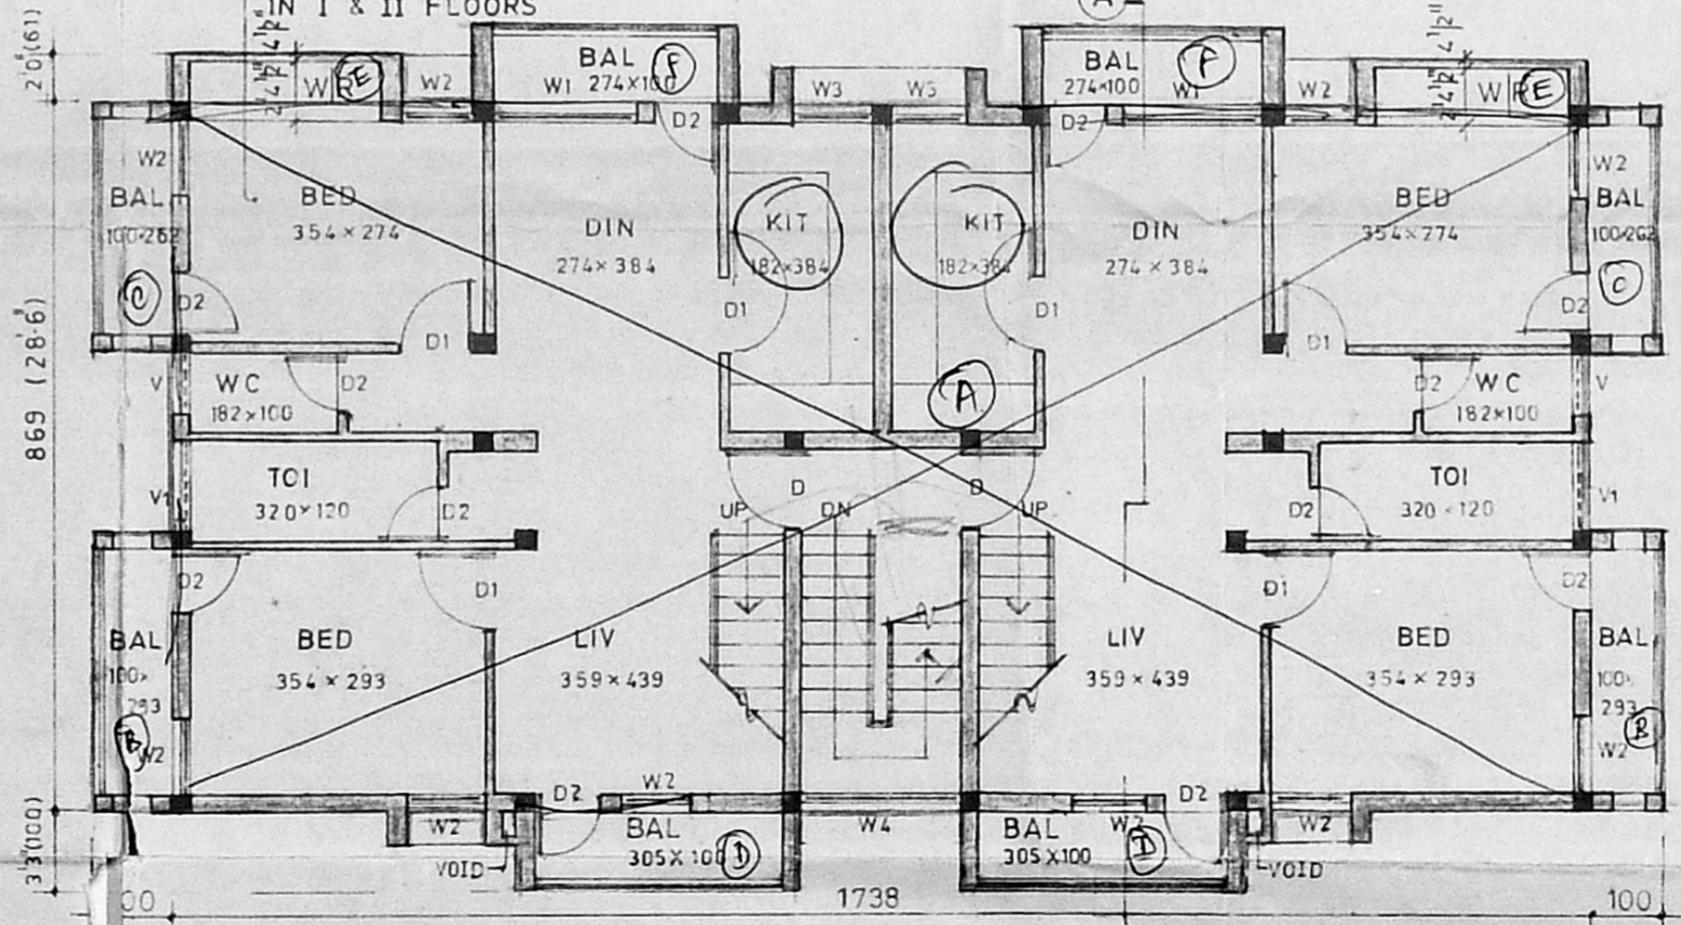

FIRST FLOOR PLAN

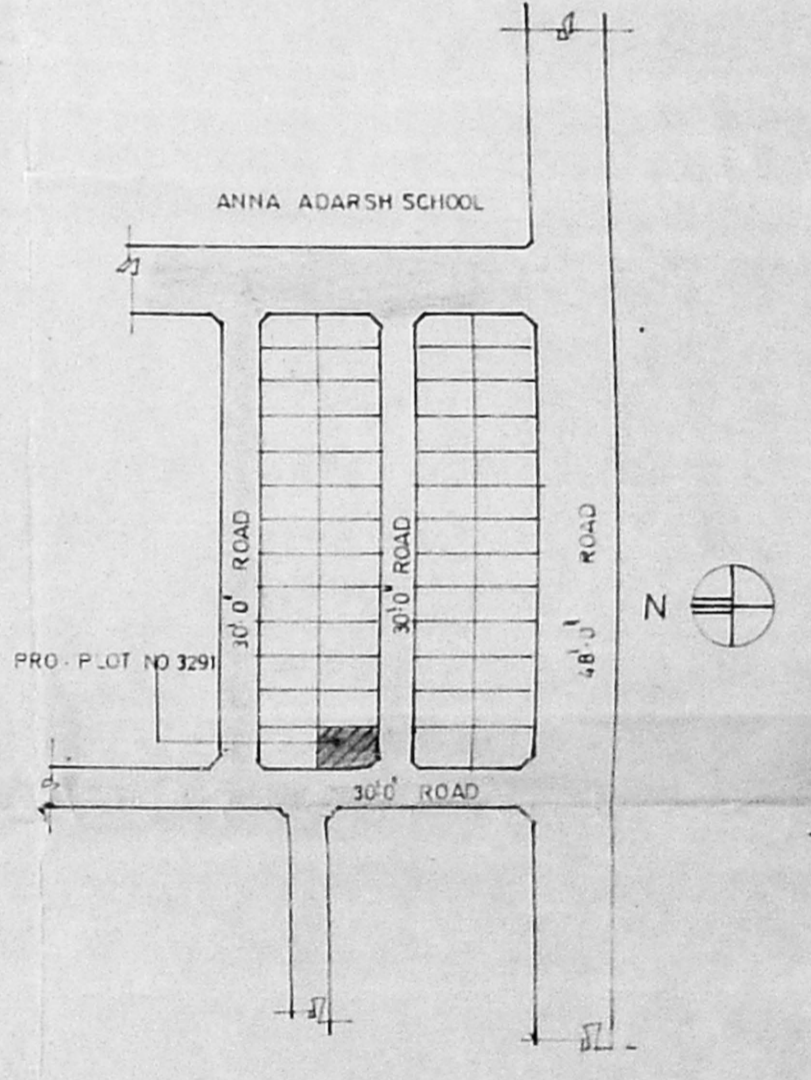

KEY PLAN
 NOT TO SCALE

SPECIFICATION	JOINERY	SCHEDULE OF JOINERY	LEGEND
FOUNDATION IN RCC FOOTING	IN WELL SEASONED WOOD	V1 VENTILATOR 4'0" x 2'0" 120 x 61	PROPOSED
WALLS IN BRICK WORK IN C.M.15	PAINING TWO COATS OF CEMENT PAINT OVER ONE COAT OF PRIMER FOR ALL	D1 DOOR 3'0" x 7'0" 91 x 213	BOUNDARY
PLASTERING IN C.M.13 FOR CEILING & IN C.M.15 FOR WALLS	PLASTERED SURFACE TWO COATS OF ENAMEL PAINT. FOR JOINERY	D2 2'6" x 7'0" 76 x 213	ROADS
RCC 124 FOR COLUMNS BEAMS SLABS	FLOORING IN HYDRAULIC PRESSED MOSAIC TILE	W1 GLAZED WINDOW 6'0" x 4'0" 182 x 122	SEWER LINE
INTEL & SUNSHADE		W2 3'0" x 4'0" 91 x 122	WATER LINE
		W3 4'0" x 3'0" 122 x 91	
		W4 6'6" x 4'0" 198 x 122	
		V VENTILATOR 2'6" x 2'0" 76 x 60	
		J JALLY 3'0" x 5'9" 91 x 175	

AREA STATEMENT	APPLICANT
GROUND FLOOR 1624.50 SQ. FT. 150.92 SQ. M.	G.V. RAJAN
FIRST FLOOR 1941.62 180.57	(POWER OF ATTORNEY FOR B. RAMESH KUMAR)
SECOND FLOOR 1941.62 180.57	
STAIRCASE HEAD ROOM 219.31 20.38	
5727.05 532.44	SCALE 1:8-0
	DATE 28-07-92

PROPOSAL
 PROPOSED RESIDENTIAL BUILDING
 AT PLOT No 3291
 DOOR No AJ 110 IN
 R-S No: 4, PART OF KOYEMBEDU
 VILLAGE, THIRUMANGALAM, MADRAS

ARCHITECT
C.R. Rajan
 C.R. RAJU
 MCA:12626
 101-A THIRD
 GILL NAGAR, MADRAS-54,