



MMDA (B)/PP No. 1
 C.No. 62/22826/92
 ASST. ...
 Scrutiny ...
 PART I ...
 PART II ...
 A.P. 21/92 D.P.

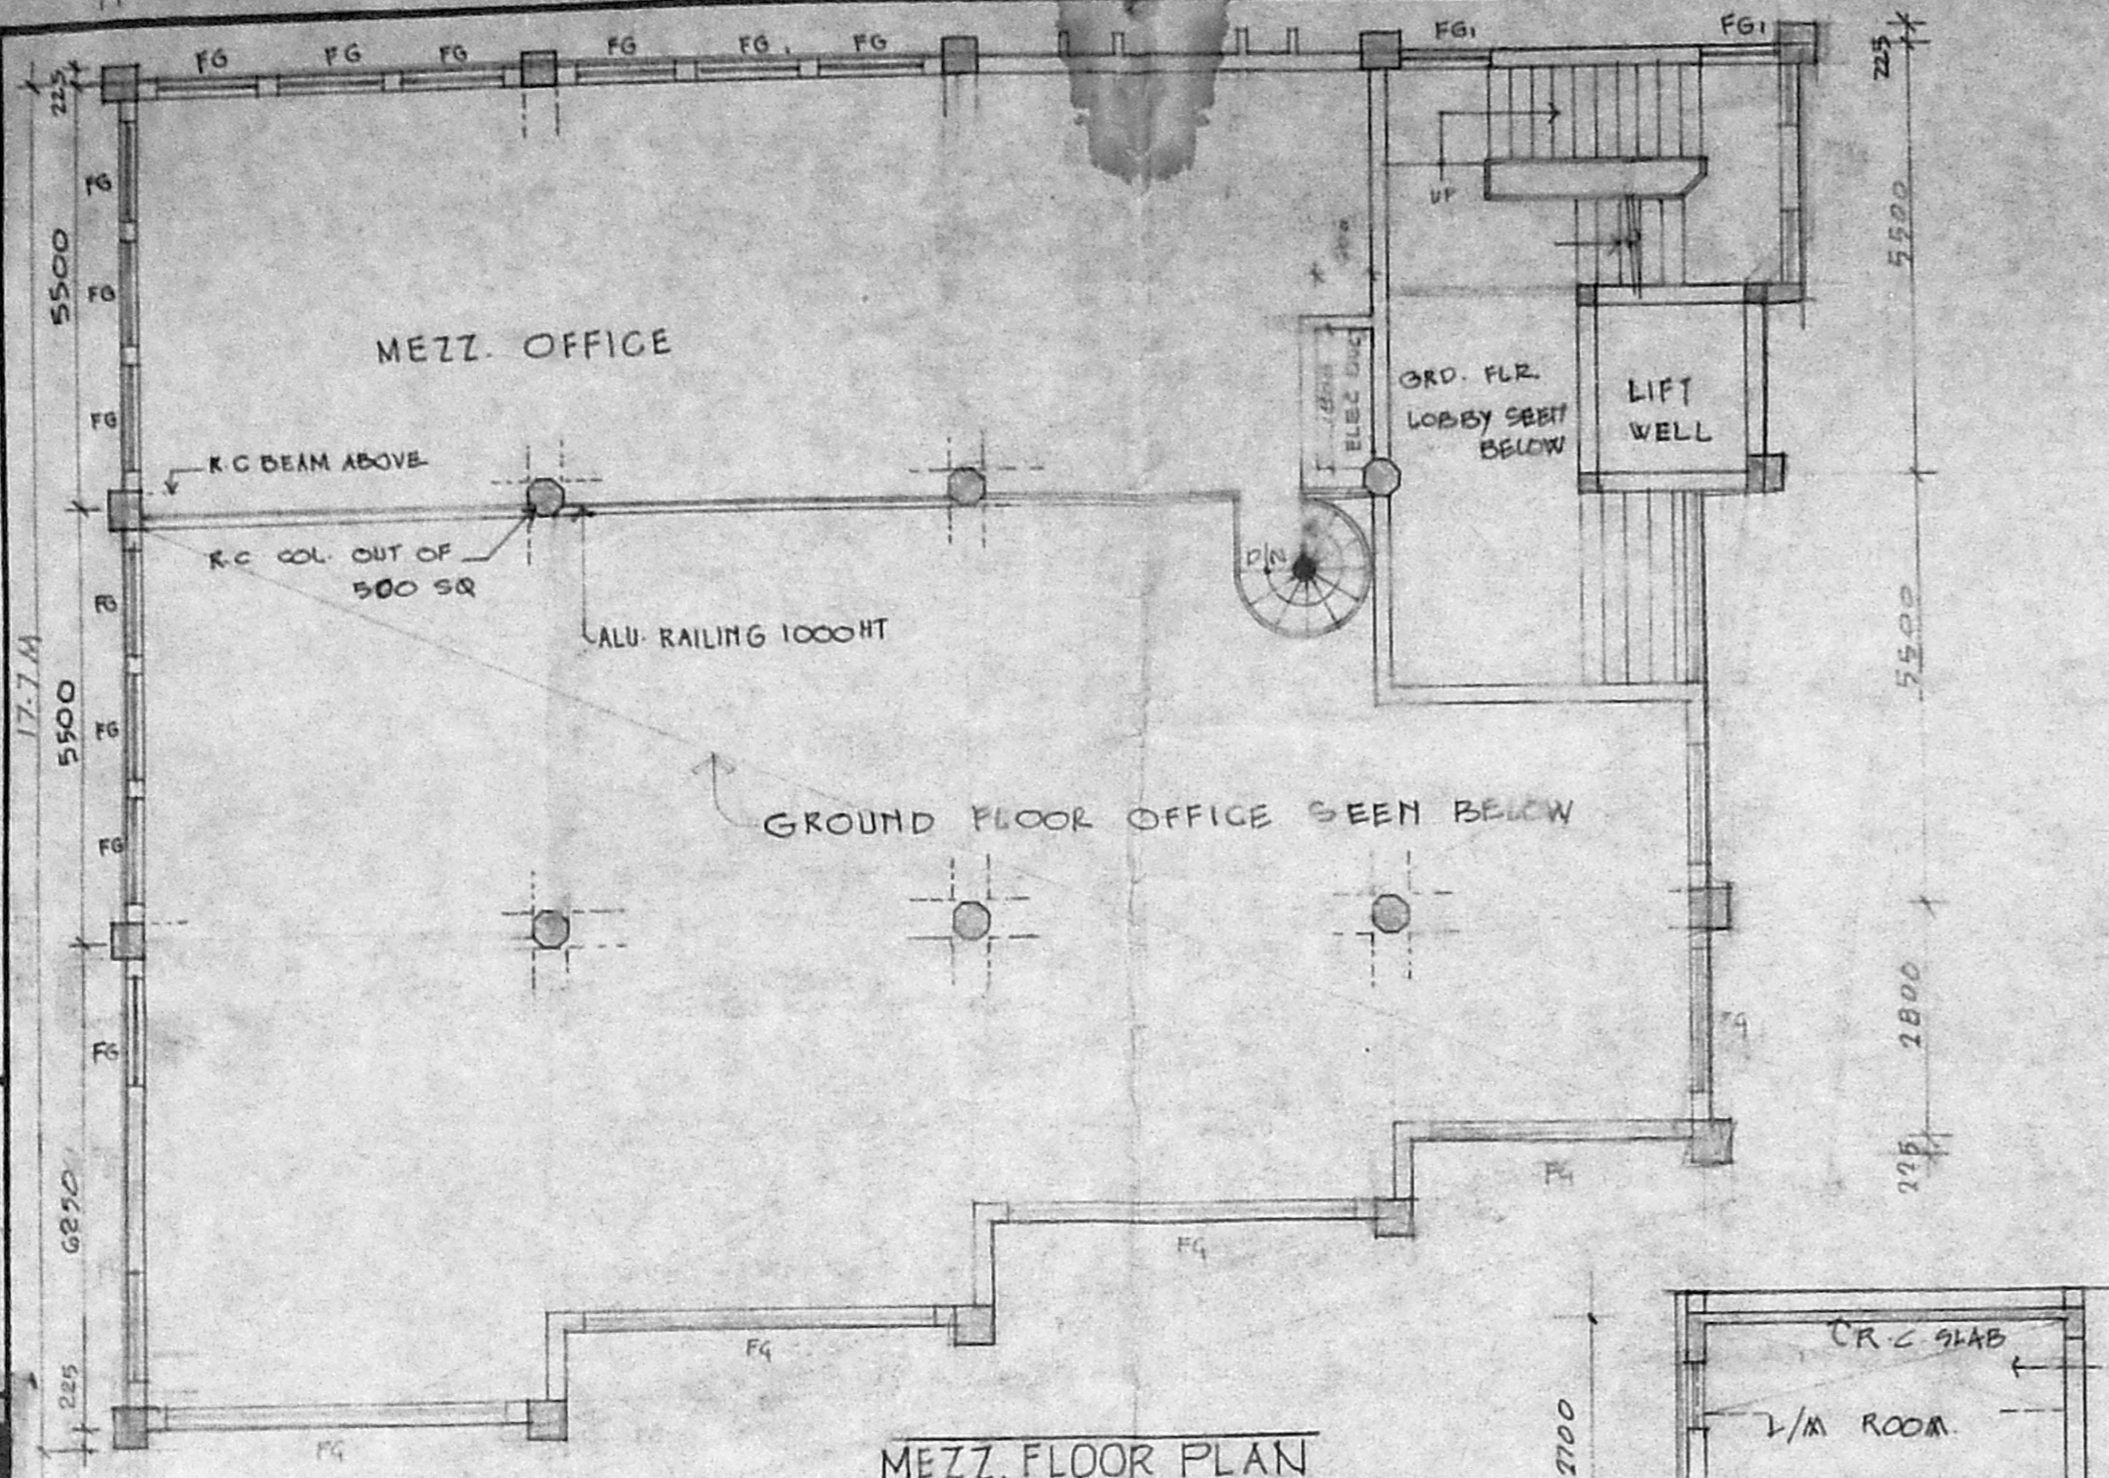

Chitale & Son
 CHARTERED ARCHITECTS & PLANNERS
 INTERIOR DESIGNERS & CONSULTANTS
 101/102, 103, 104,1000




Planning Permit No. B/15358/125 D/B/93
APPROVED
 SUBJECT TO THE CONDITIONS IN THIS OFFICE LETTER.
 PR/22826/92 Date 04.93
 FOR MEMBER SECRETARY
 MADRAS METROPOLITAN
 DEVELOPMENT AUTHORITY
 MADRAS - 600 008

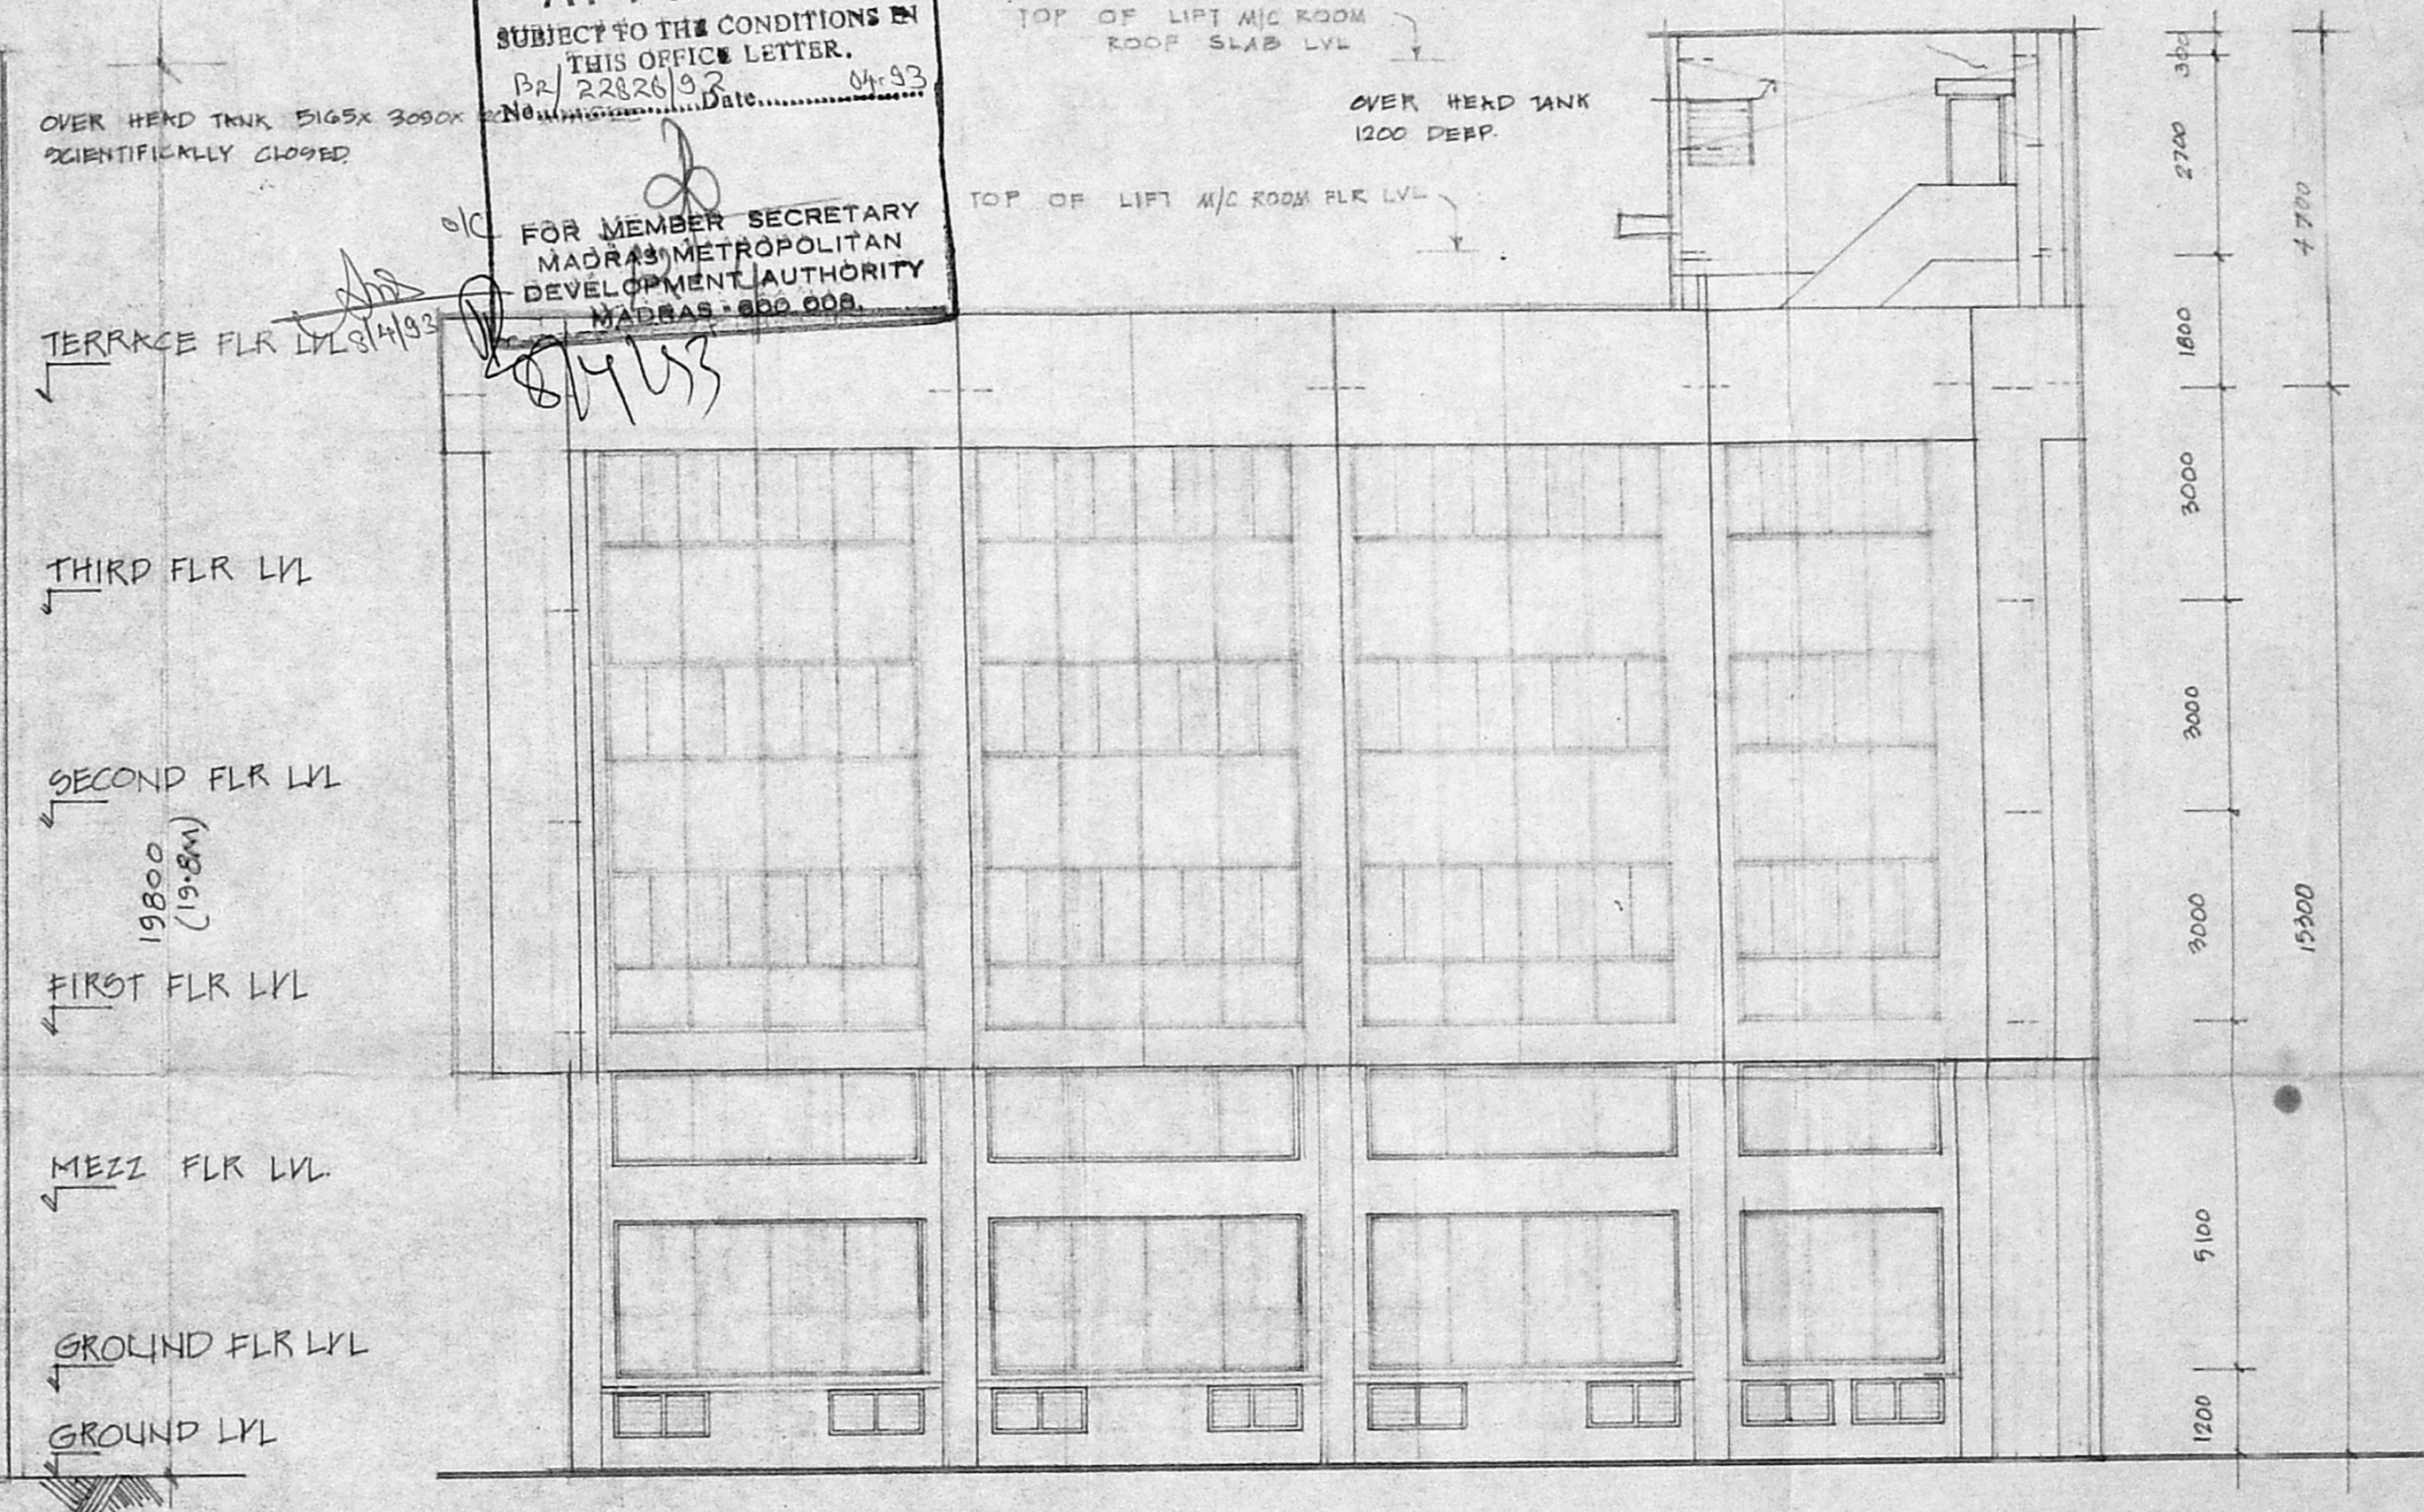

DATE 26-02-92
 DRAWN: P.T.K.
 CHECKED:
 SCALE 1/100
 DRAWING No. 31/2300

PROPOSED COMMERCIAL COMPLEX FOR MRS NAZEEMA BEERI AND OTHERS AT KONE, 16/5 & DOOR NO. 22 NUNGAMBANKAM HIGH ROAD, MADRAS.
 MRS. NAZEEMA BEERI & OTHERS

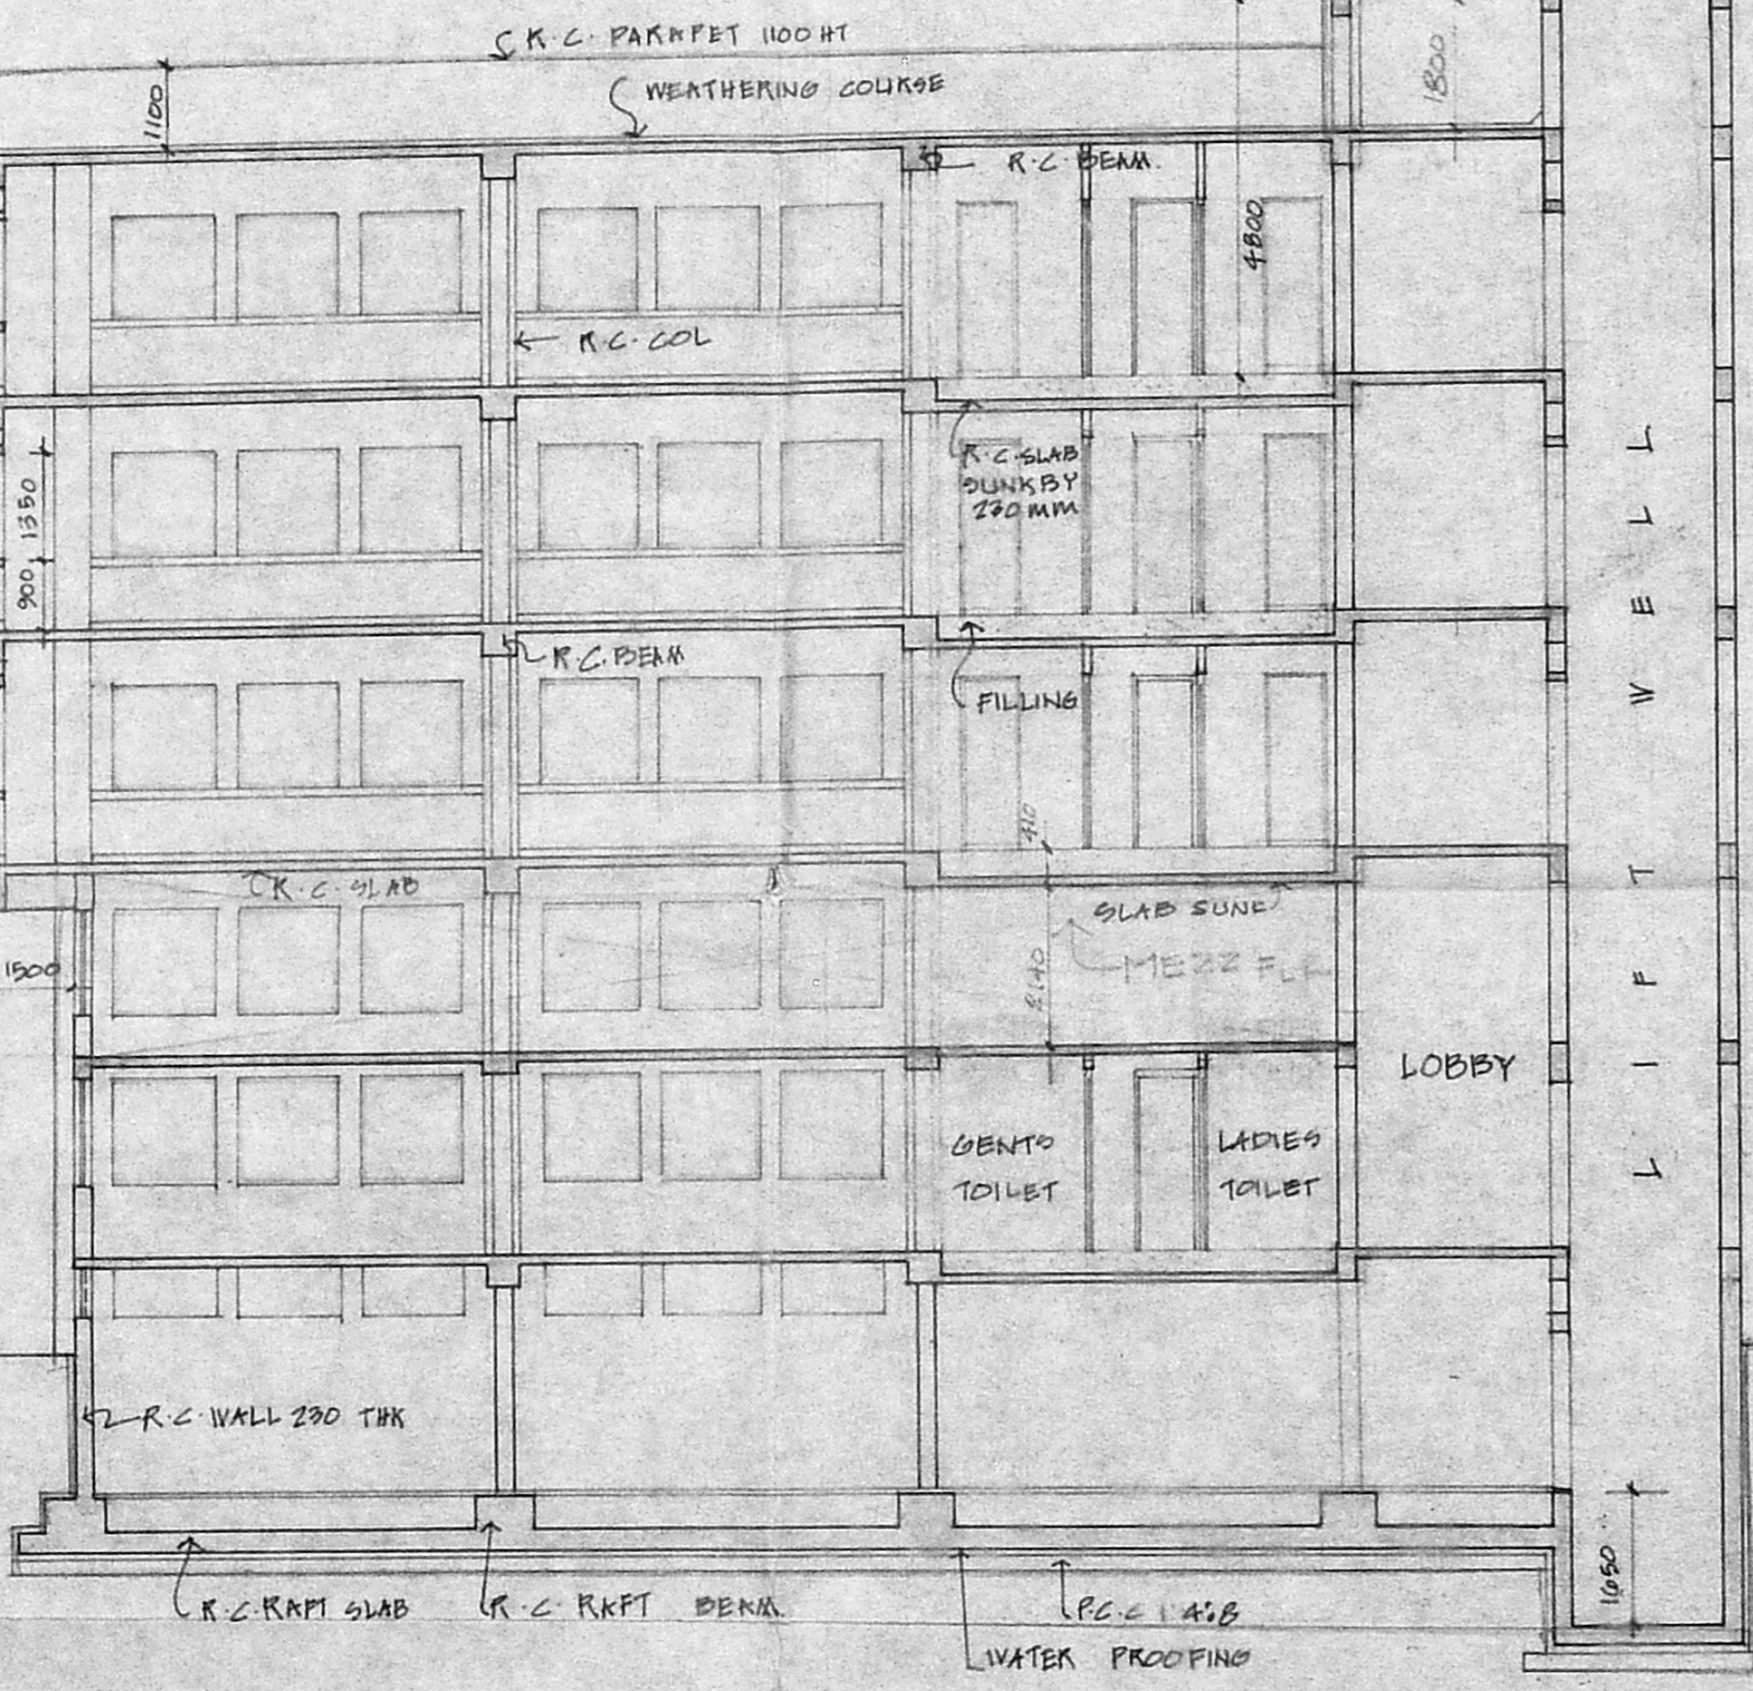

SIGNATURE OF OWNERS
 Nazeema Beeri
 Shafiq md Shafiq
 H. Zaidi
 Nazeema Beeri
 Nazeema Beeri
 Sahab Abdul Khader