




FRONT ELEVATION

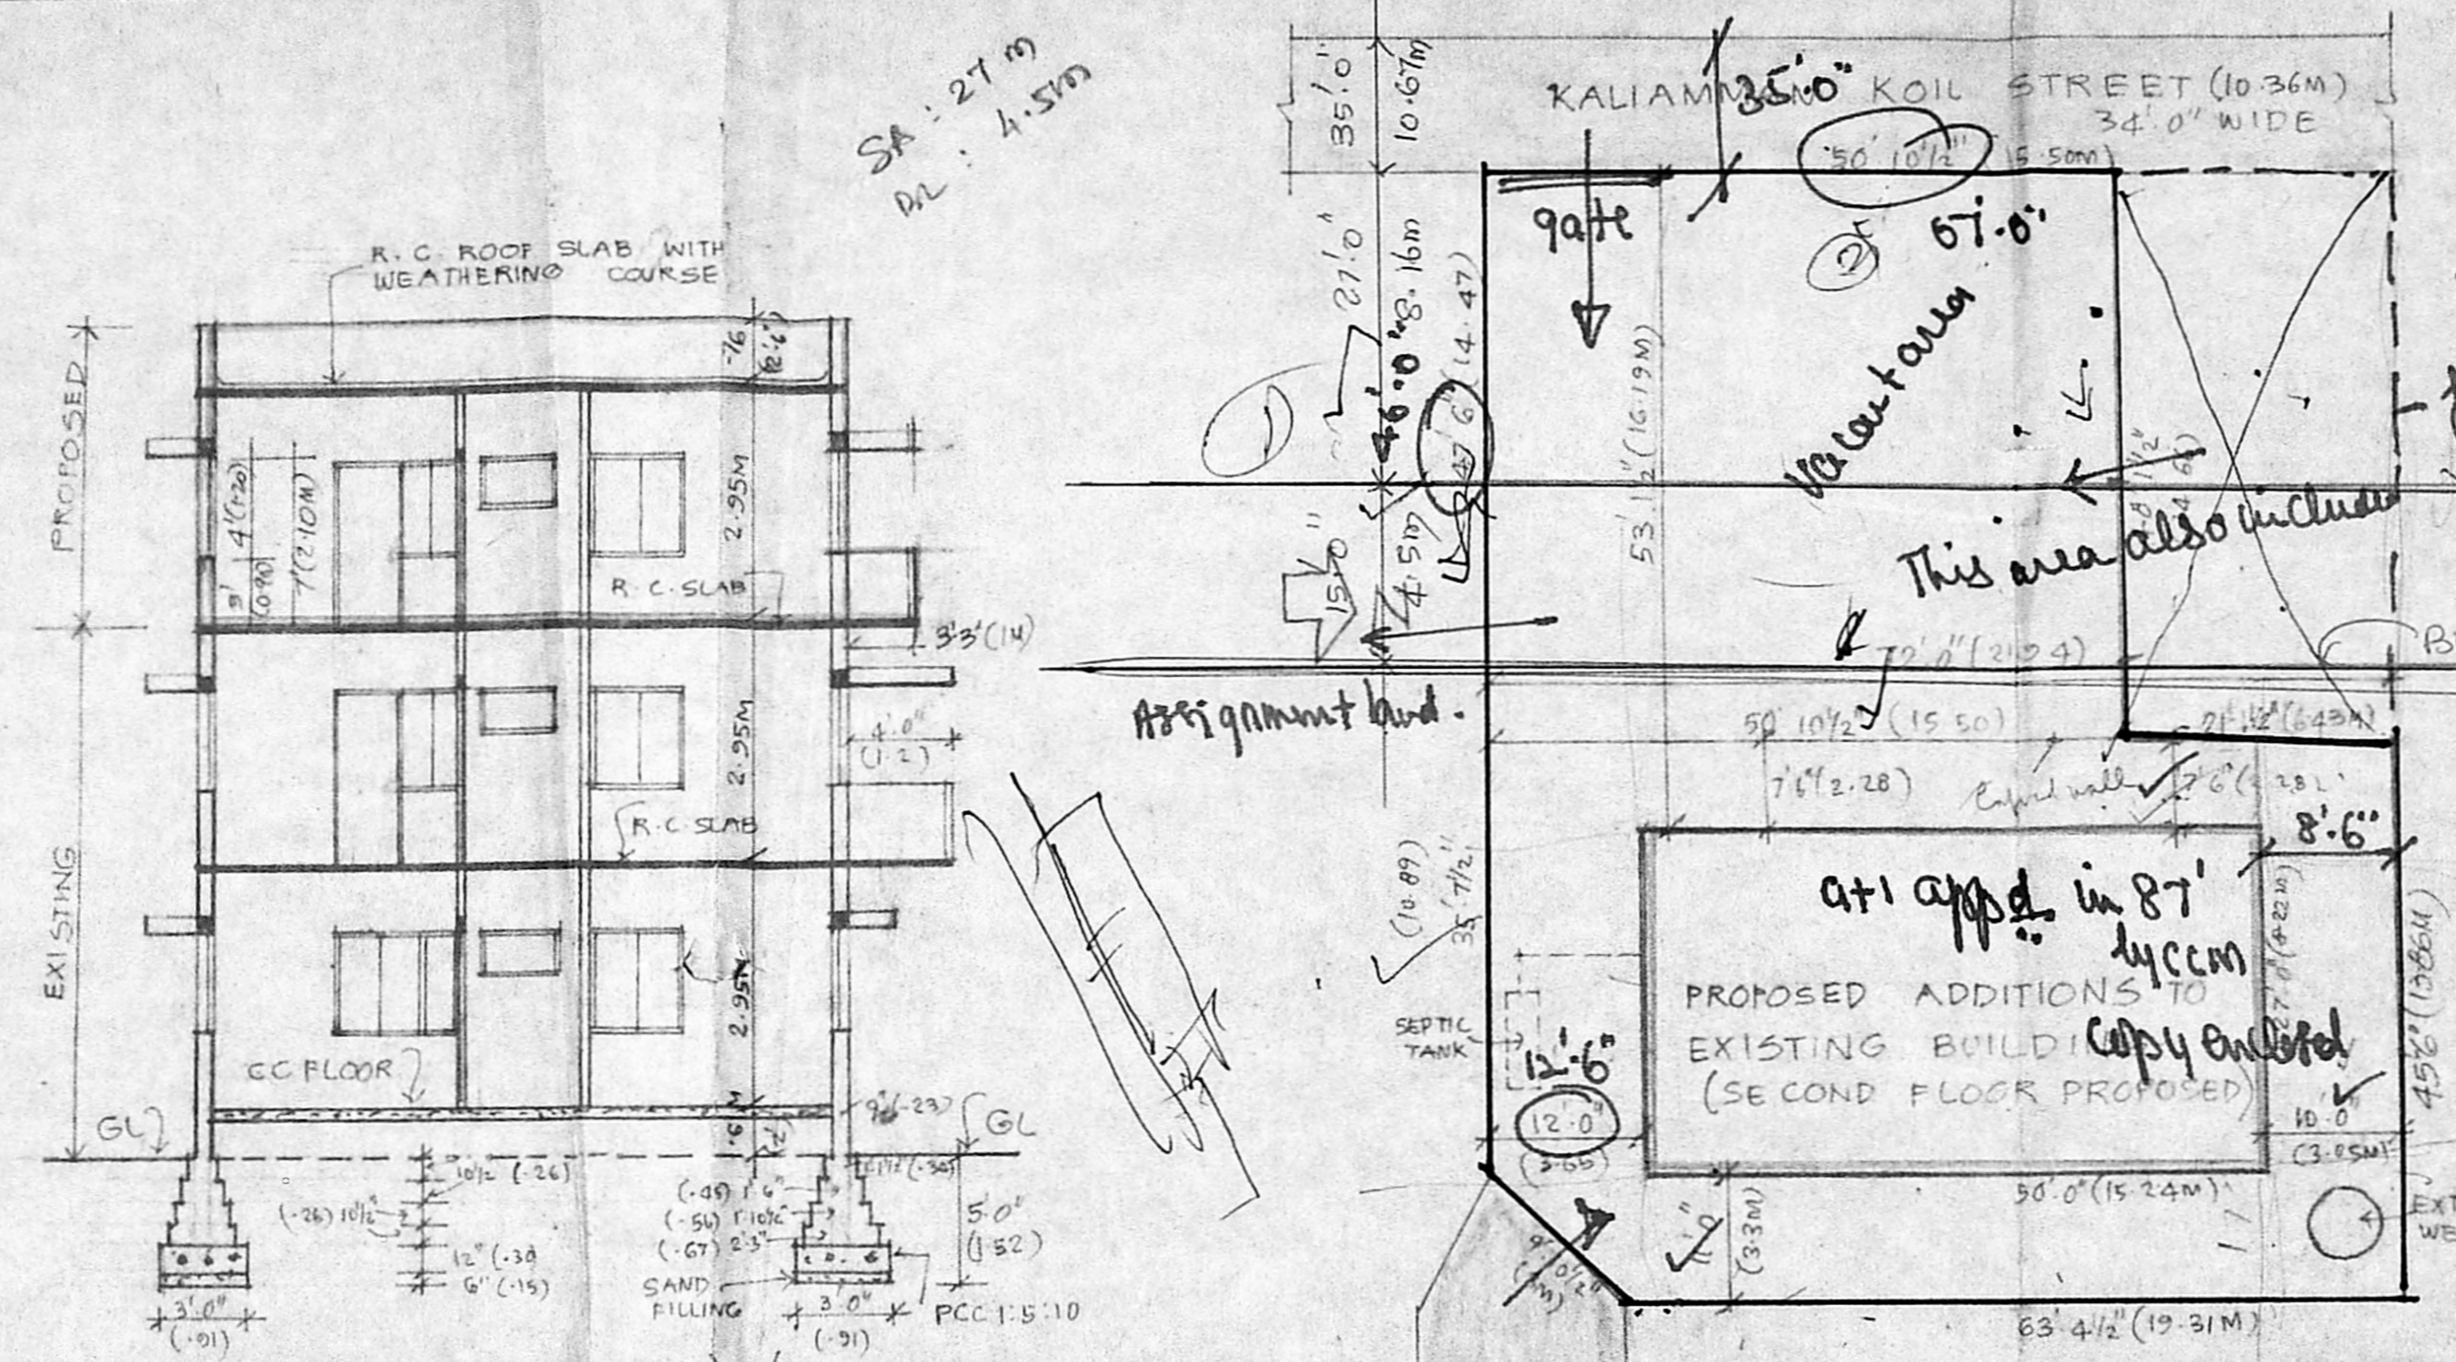


SECTION ON AD

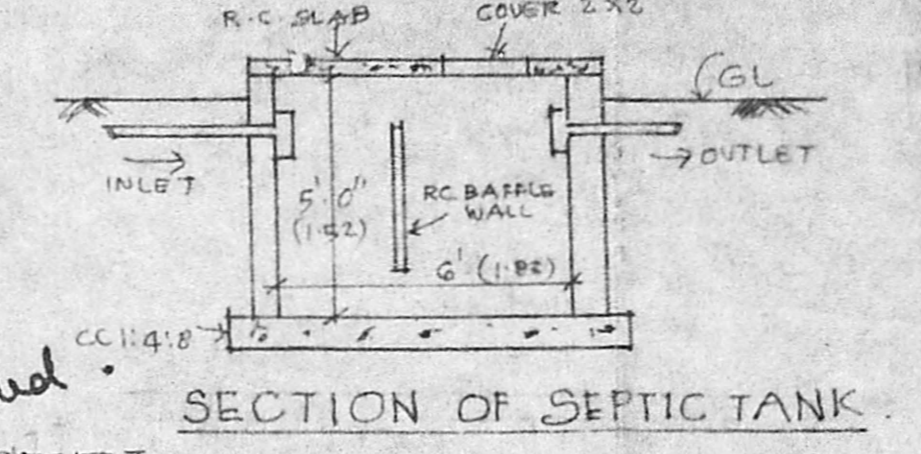


SECTION OF SEPTIC TANK

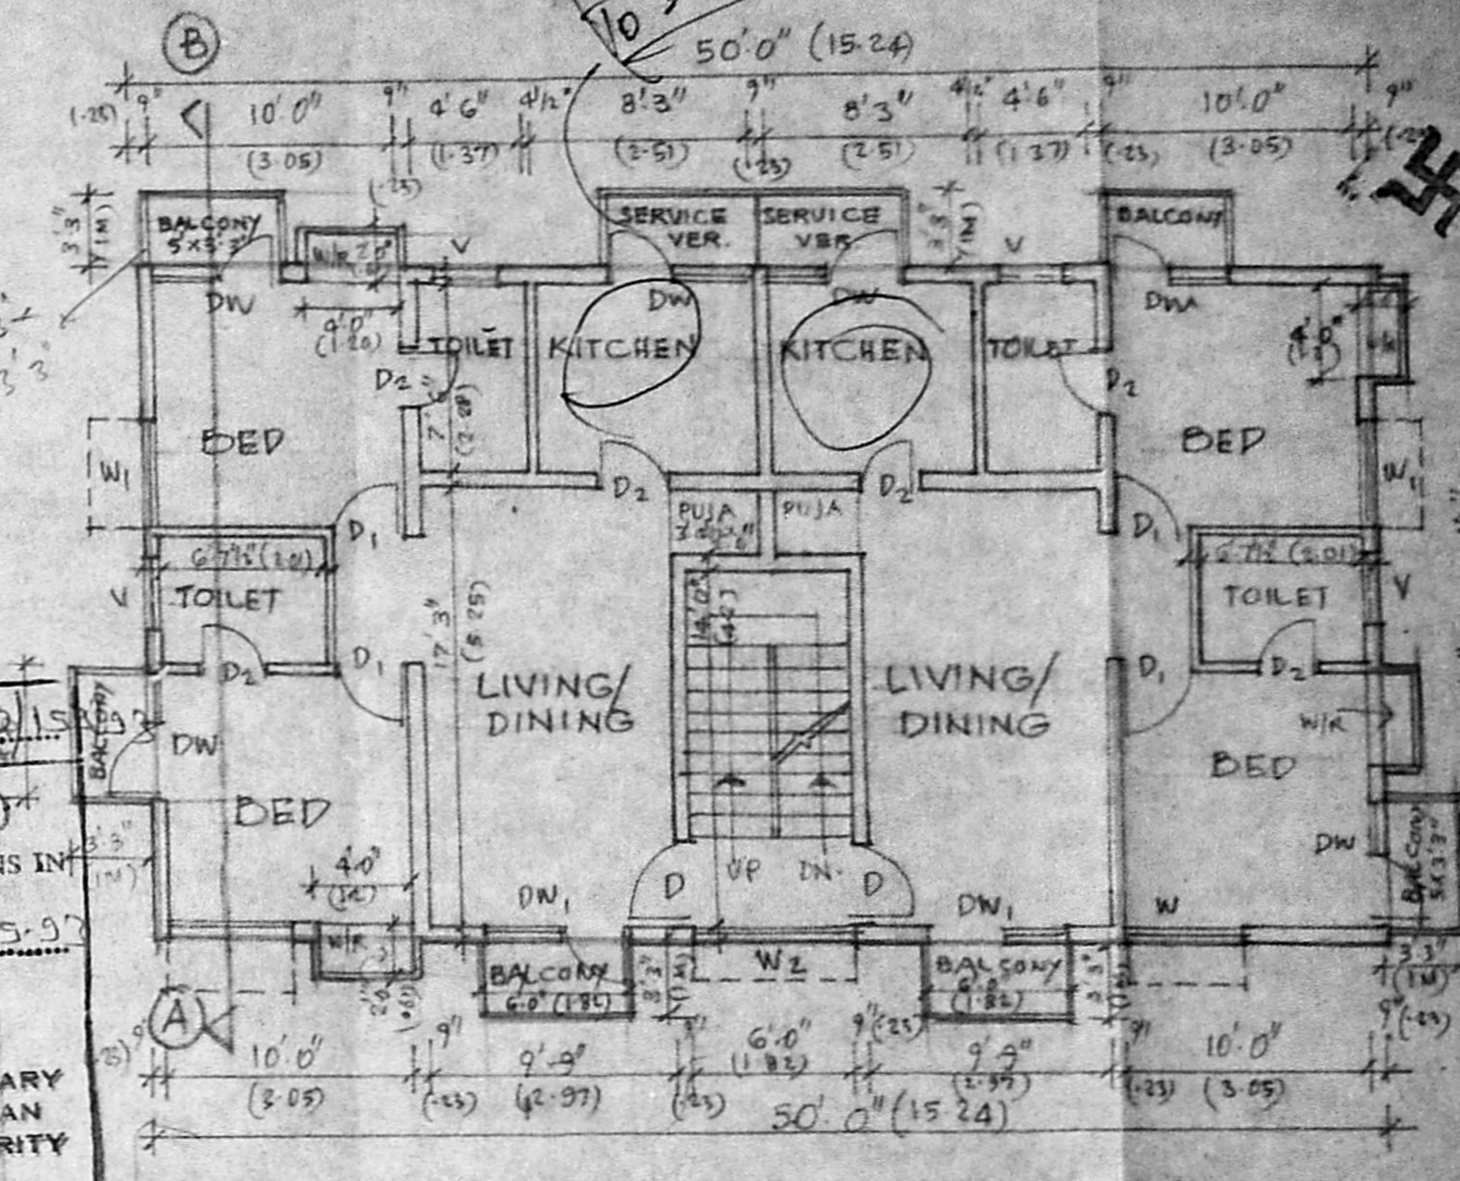


SECOND FLOOR PLAN (PROPOSED)

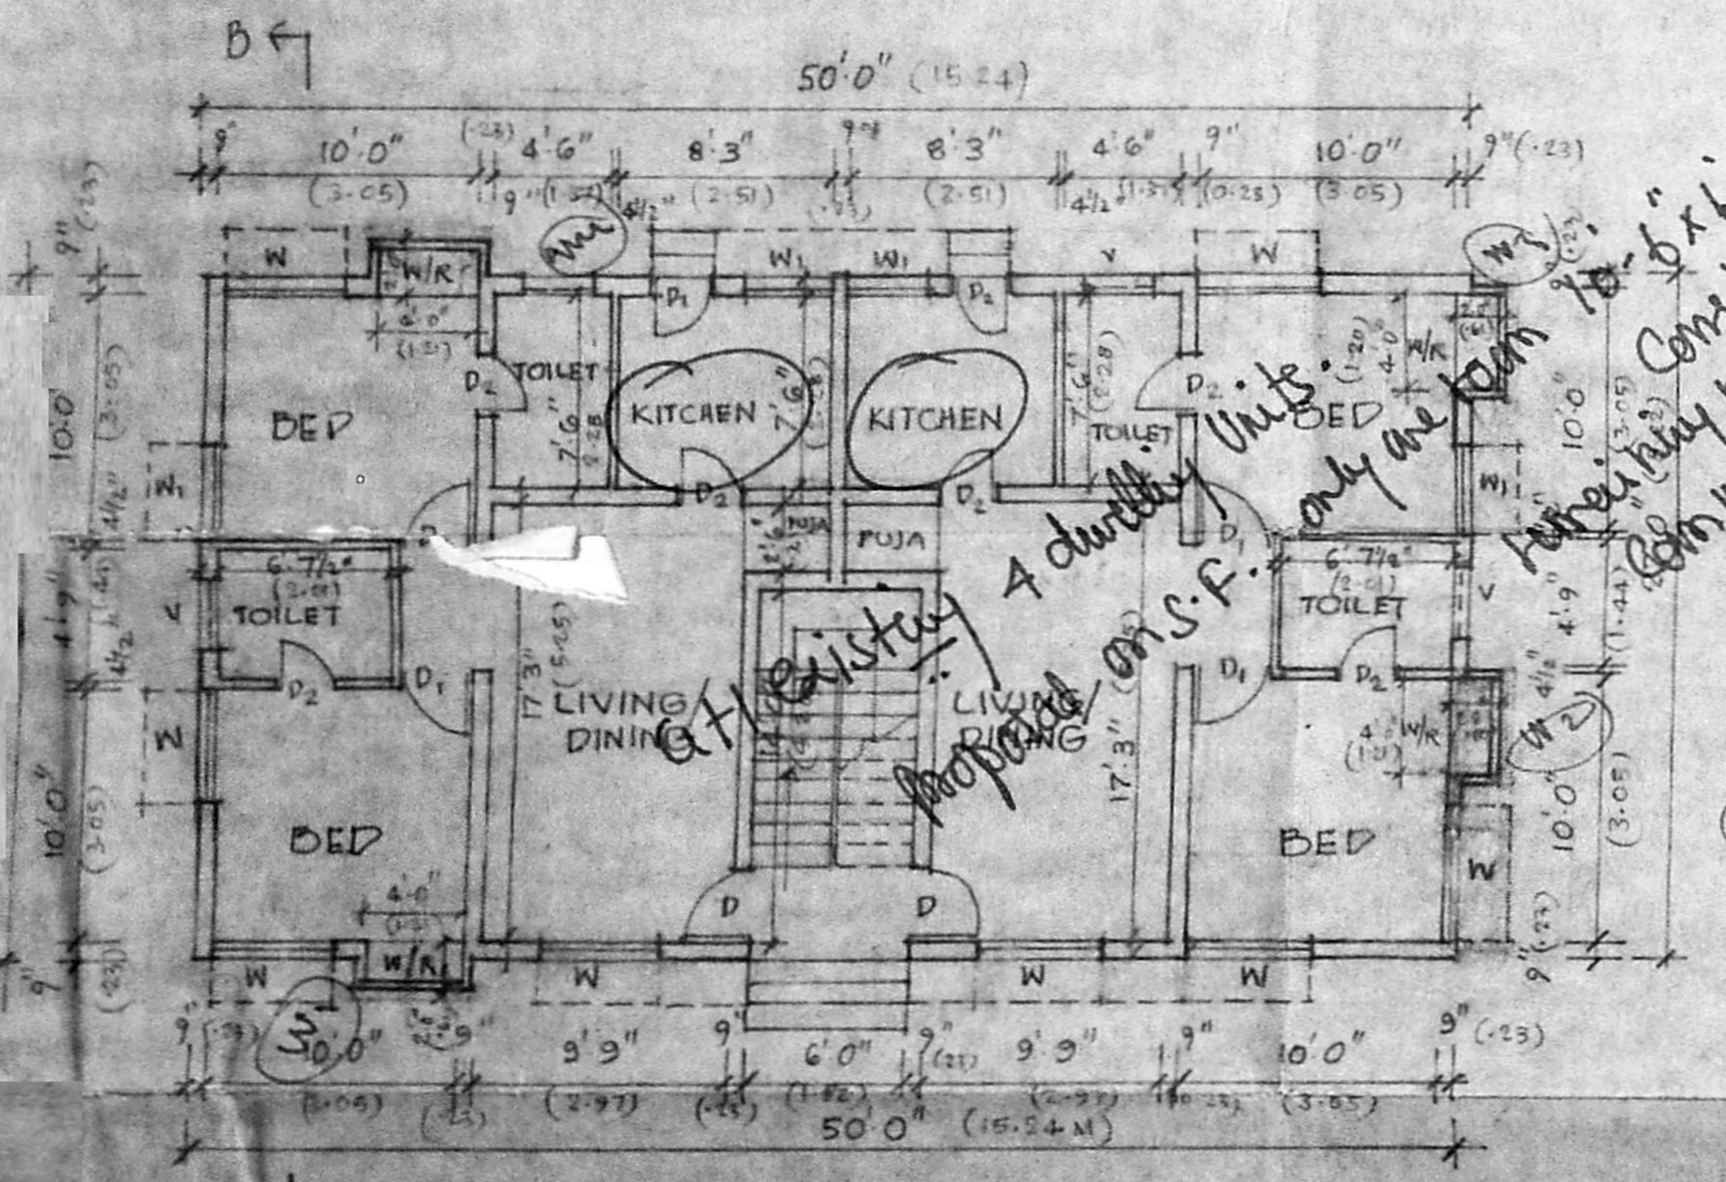


GROUND FLOOR PLAN (EXISTING)

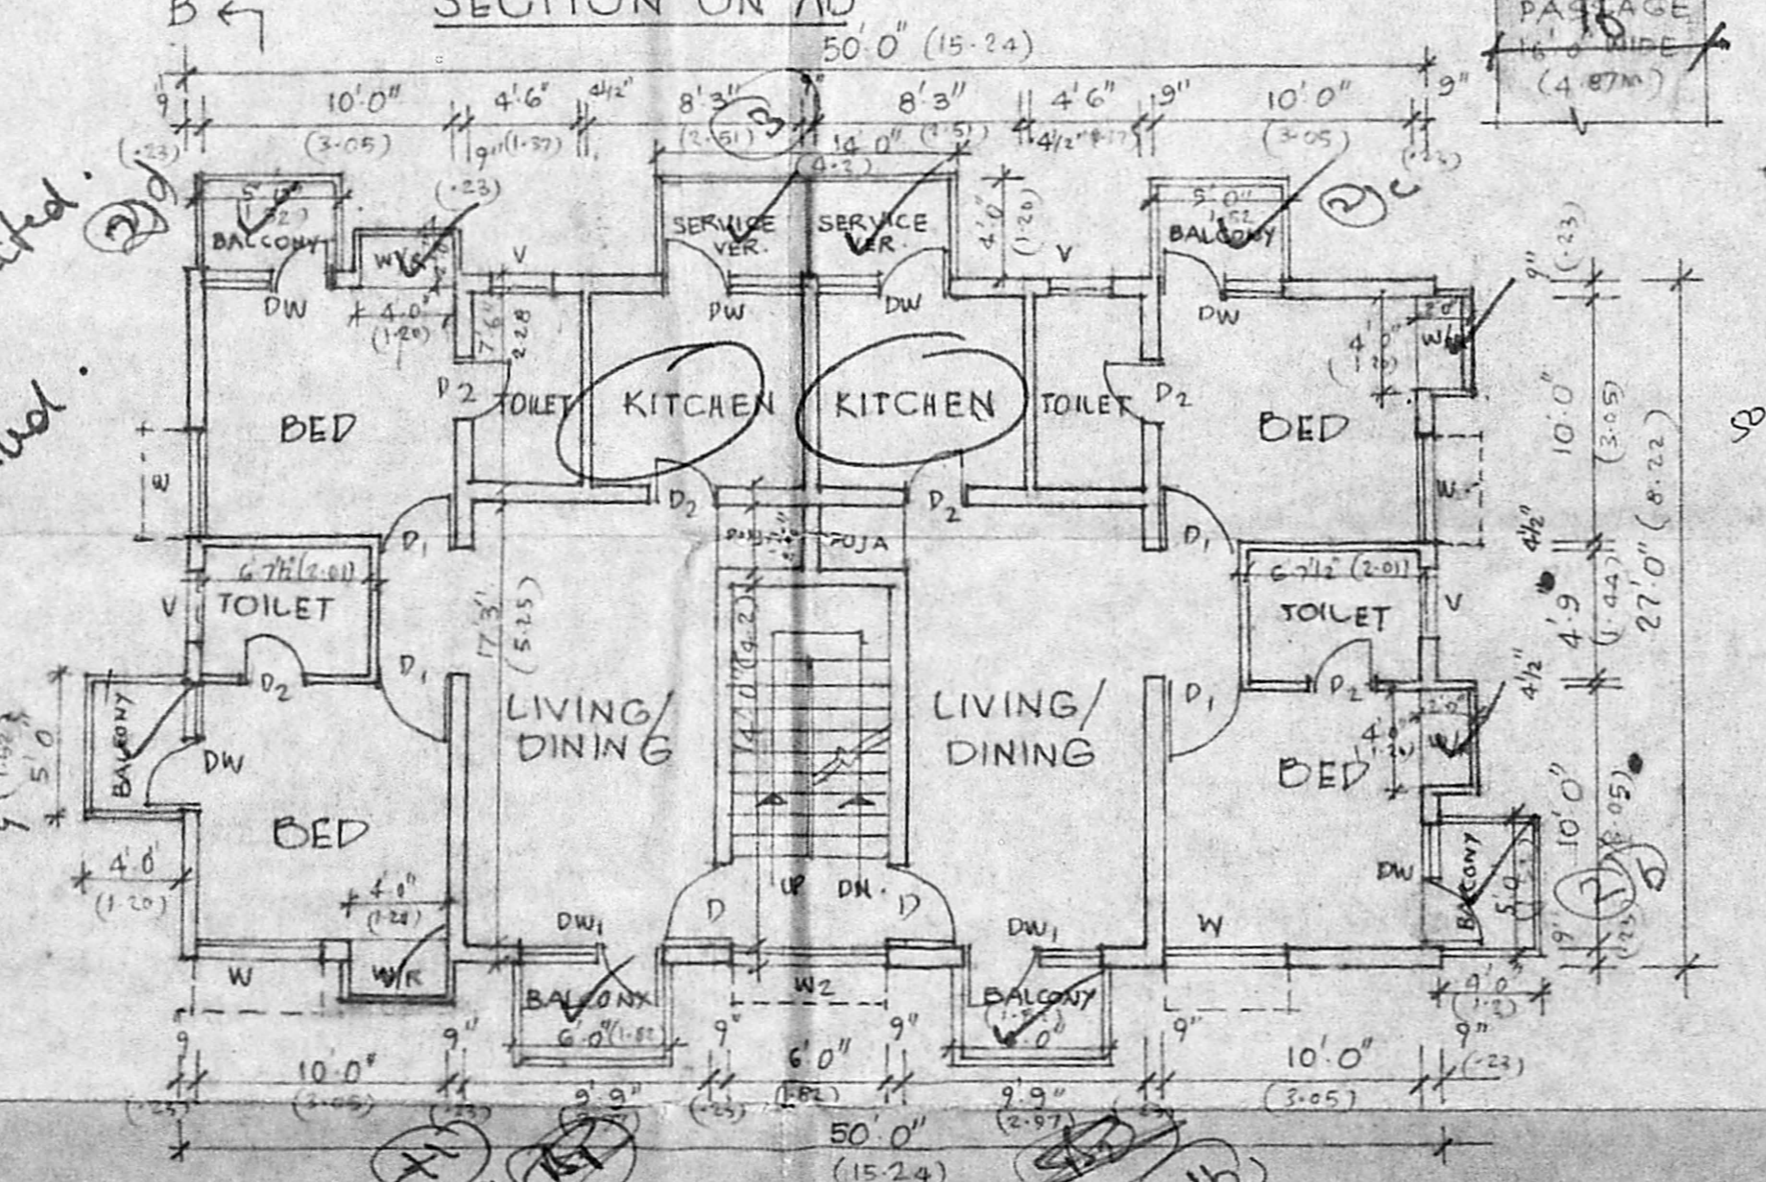

FIRST FLOOR PLAN (EXISTING)

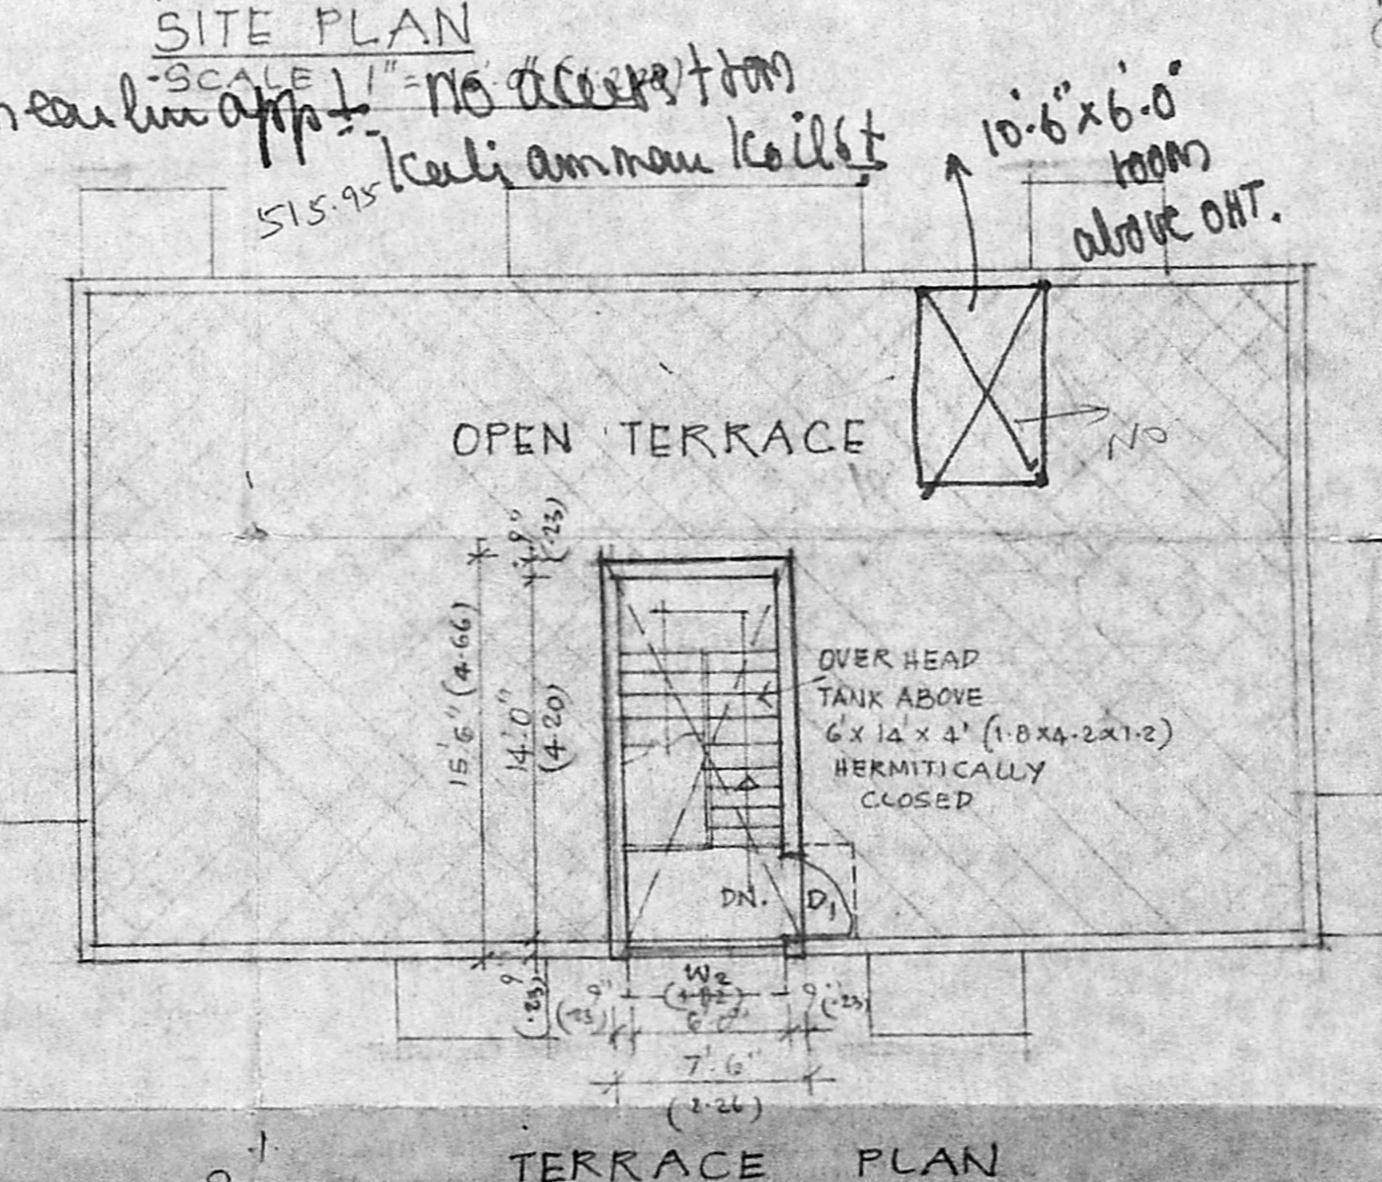

TERRACE PLAN

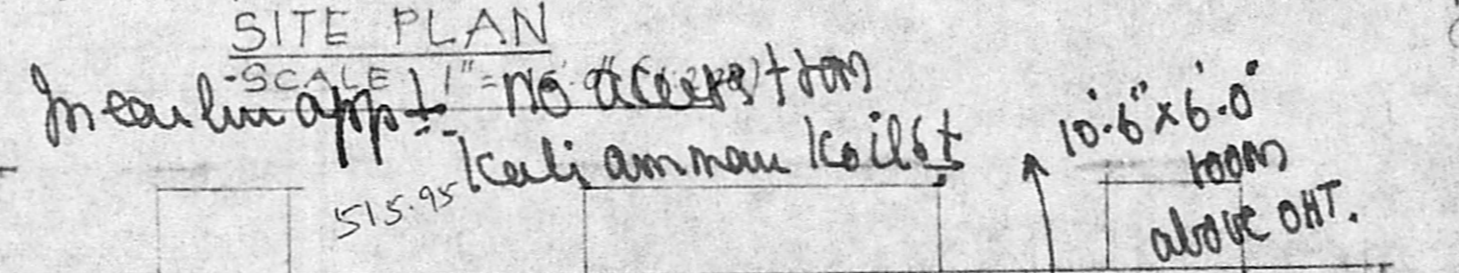

SITE PLAN

APPROVED
 SUBJECT TO THE CONDITIONS IN THIS OFFICE LETTER.
 Planning Permit No. P. 1532/15
 15-97
 FOR MEMBER SECRETARY
 MADRAS METROPOLITAN
 DEVELOPMENT AUTHORITY
 MADRAS - 600 009.

SCHEDULE OF JOINERY:

D	T.W. DOOR	3.6 x 7.0 (1.06x2.13)
D1	T.W. DOOR	3.0 x 7.0 (.91x2.13)
D2	T.W. DOOR	2.6 x 7.0 (.76x2.13)
W	T.W. GL. WINDOW	5.0 x 4.0 (1.52x1.21)
W1	T.W. GL. WINDOW	5.6 x 4.0 (1.06x1.21)
V	T.W. GL. VENTILATOR	3.0 x 2.0 (.91x0.61)
DW	DOOR CUM WINDOW	5.0 x 7.0 (1.52x2.13)
DW1	DOOR CUM WINDOW	6.0 x 7.0 (1.82x2.13)
DW2	DOOR CUM WINDOW	2.6 x 7.0 (.76x2.13)
W2	T.W. GL. WINDOW	6.0 x 4.0 (1.82x1.21)

SPECIFICATION:
 SAND FILLING IN FOUNDATION
 PCC 1:5:10 FOR FOUNDATION
 BRICK WORK IN CM 1:5
 PLASTERING IN CM 1:4 12mm THICK
 WOOD WORK IN TEAK WOOD
 ALL R.C.C. WORKS 1:2:4
 WEATHERING COURSE LAID TO SLOPE
 FLOOR FINISH WITH MOSAIC TILES.

AREA DETAILS:

50 FT	50 M.
AREA OF PLOT	55.61
GROUND FLOOR (EXISTING)	13.82
FIRST FLOOR (EXISTING)	15.66
SECOND FLOOR (PROPOSED)	14.25
TOTAL	44.73
F.A.R.	0.80
PLOT COVERAGE	24.85%

NOTE
 EXISTING BUILDING
 PROPOSED CONSTN.
 ROAD
 BOUNDARY.

PROPOSED ADDITIONS TO THE EXISTING DWELLING HOUSE IN PLOT NO. 1 S. NO. 100/5 AT VIRUGAMBAKKAM VILLAGE MADRAS DN. 76 L.A. NO. 99/63 FOR MRS. B. KARPASUNDARI (REVISED PLAN TO SANCTIONED PLAN PPA NO. 742/87 DT. 21.8.87 P. NO. 745/87 DT. 21.9.87. SCALE 1" = 8.0" (1/100)

MMDA (B)/PP NO. 62/28/20/92
 G. NO. 62/28/20/92
 Scrutiny PART I PART II
 A.P. 8/15/2 U.P.

S. ATHAYAN B.E. CLASS 1 No 189
 M.M.S.I. 3 AVENUE, THIRUVALLUR NAGAR
 THIRUVANNIYUR MADRAS 600041
 LICENSED SURVEYOR.