






MMDA (B)/PP NO.	
Case No.	B2/7406/92
Surveying	
PART I	
PART II	

U.P. 1  
2/92

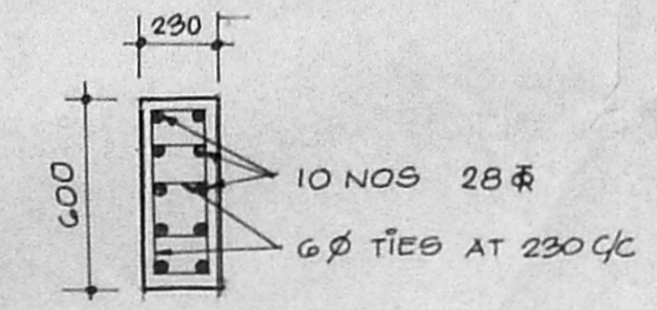

Planning Permit No. B/22235/392/B/E/92  
**APPROVED**  
SUBJECT TO THE CONDITIONS IN THIS OFFICE LETTER.  
No. 7406/92 Date: 11/11/92  
FOR MEMBER SECRETARY  
MADRAS METROPOLITAN DEVELOPMENT AUTHORITY  
MADRAS - 600 008.

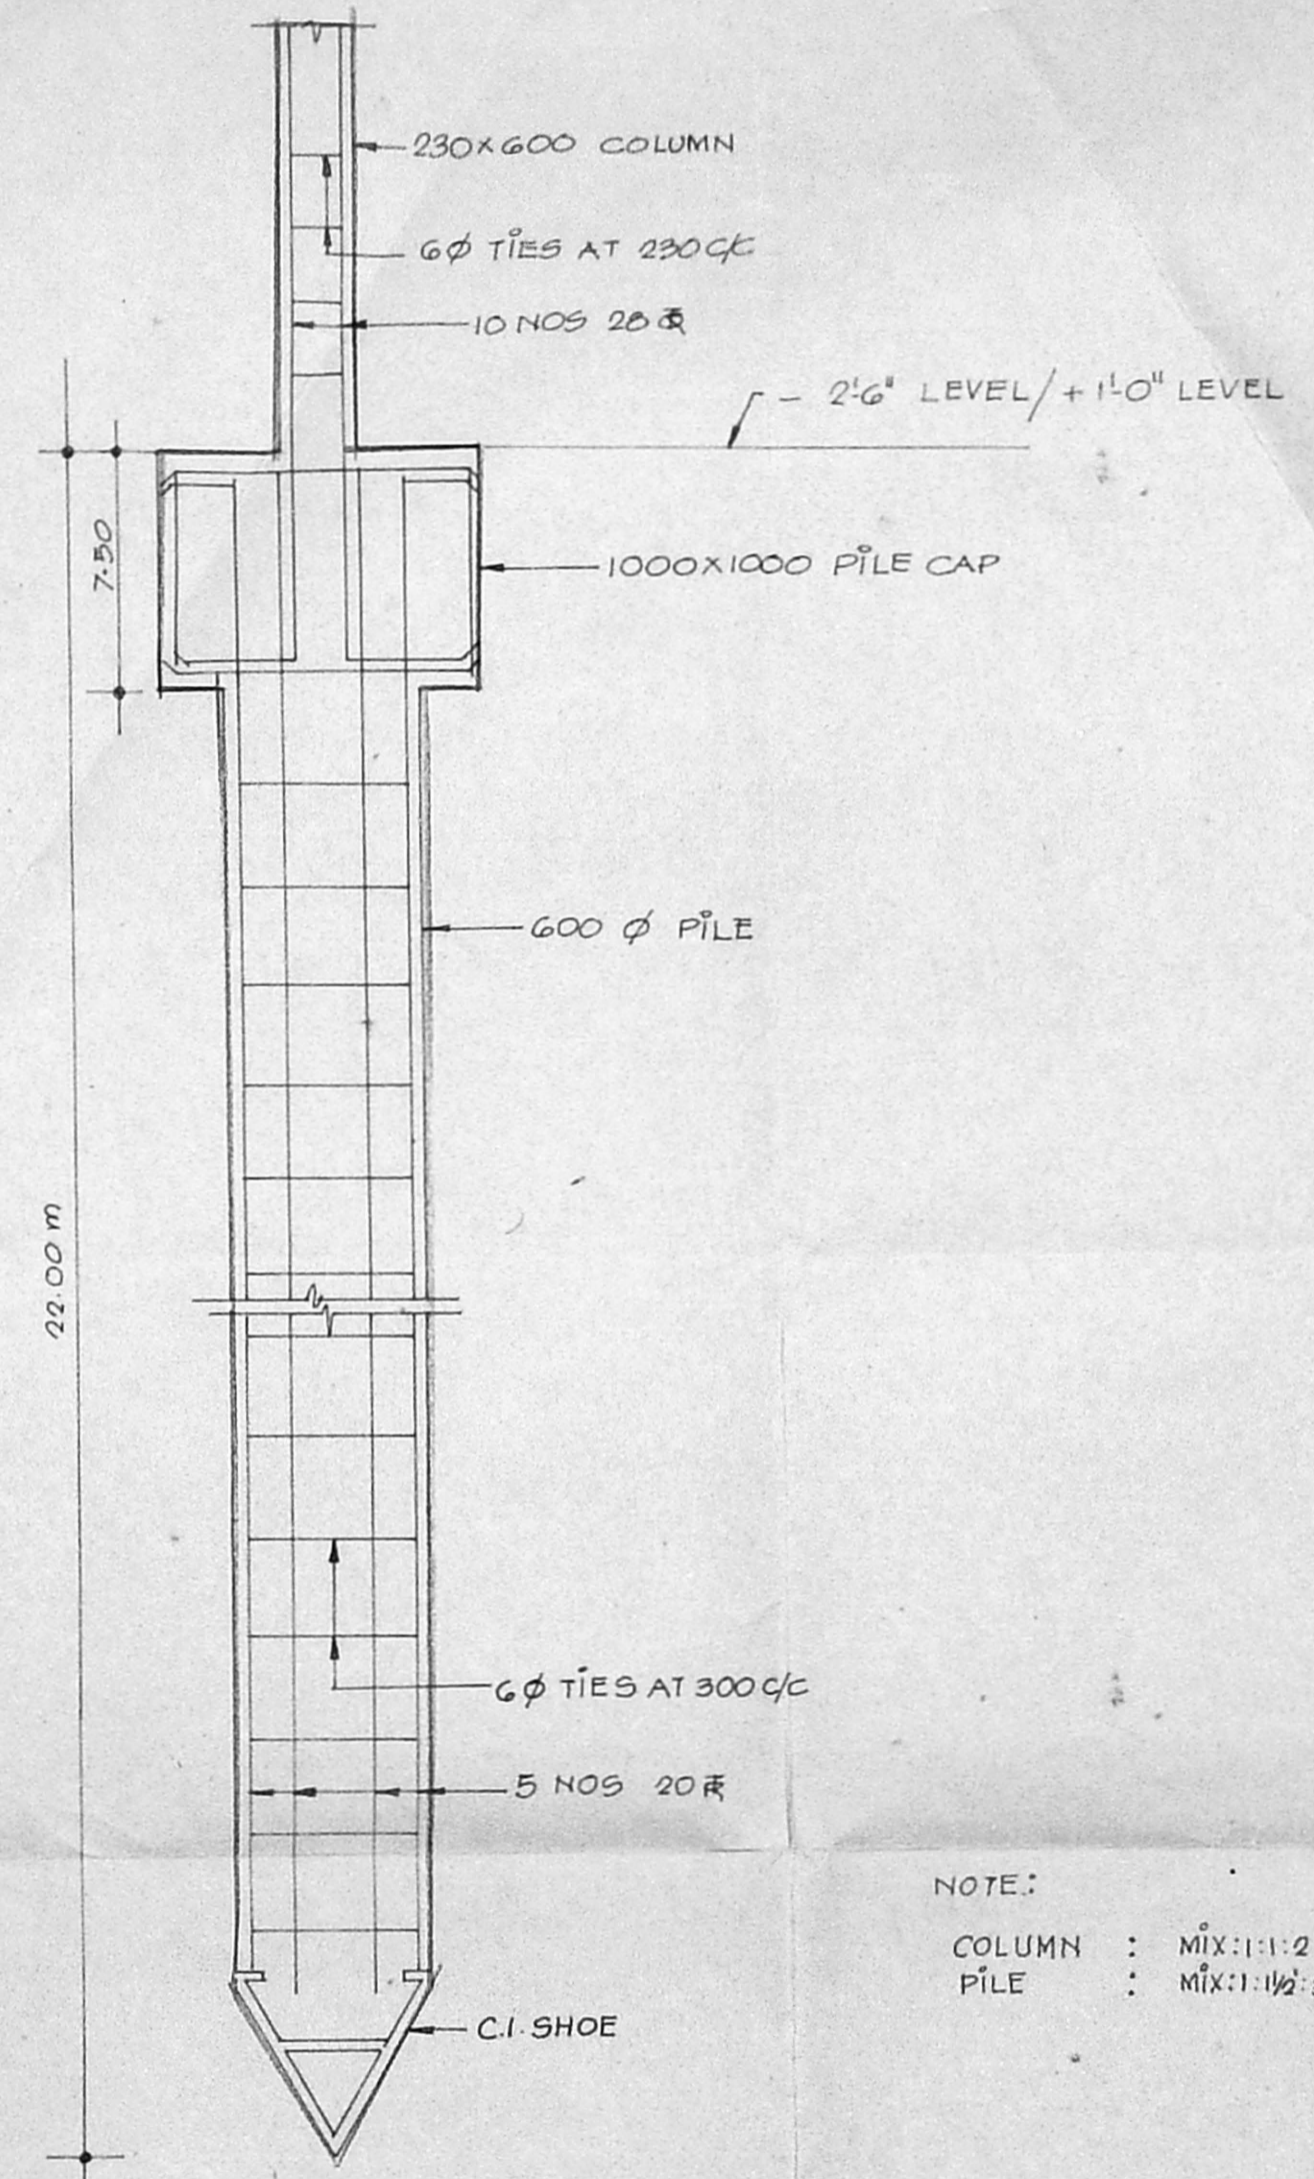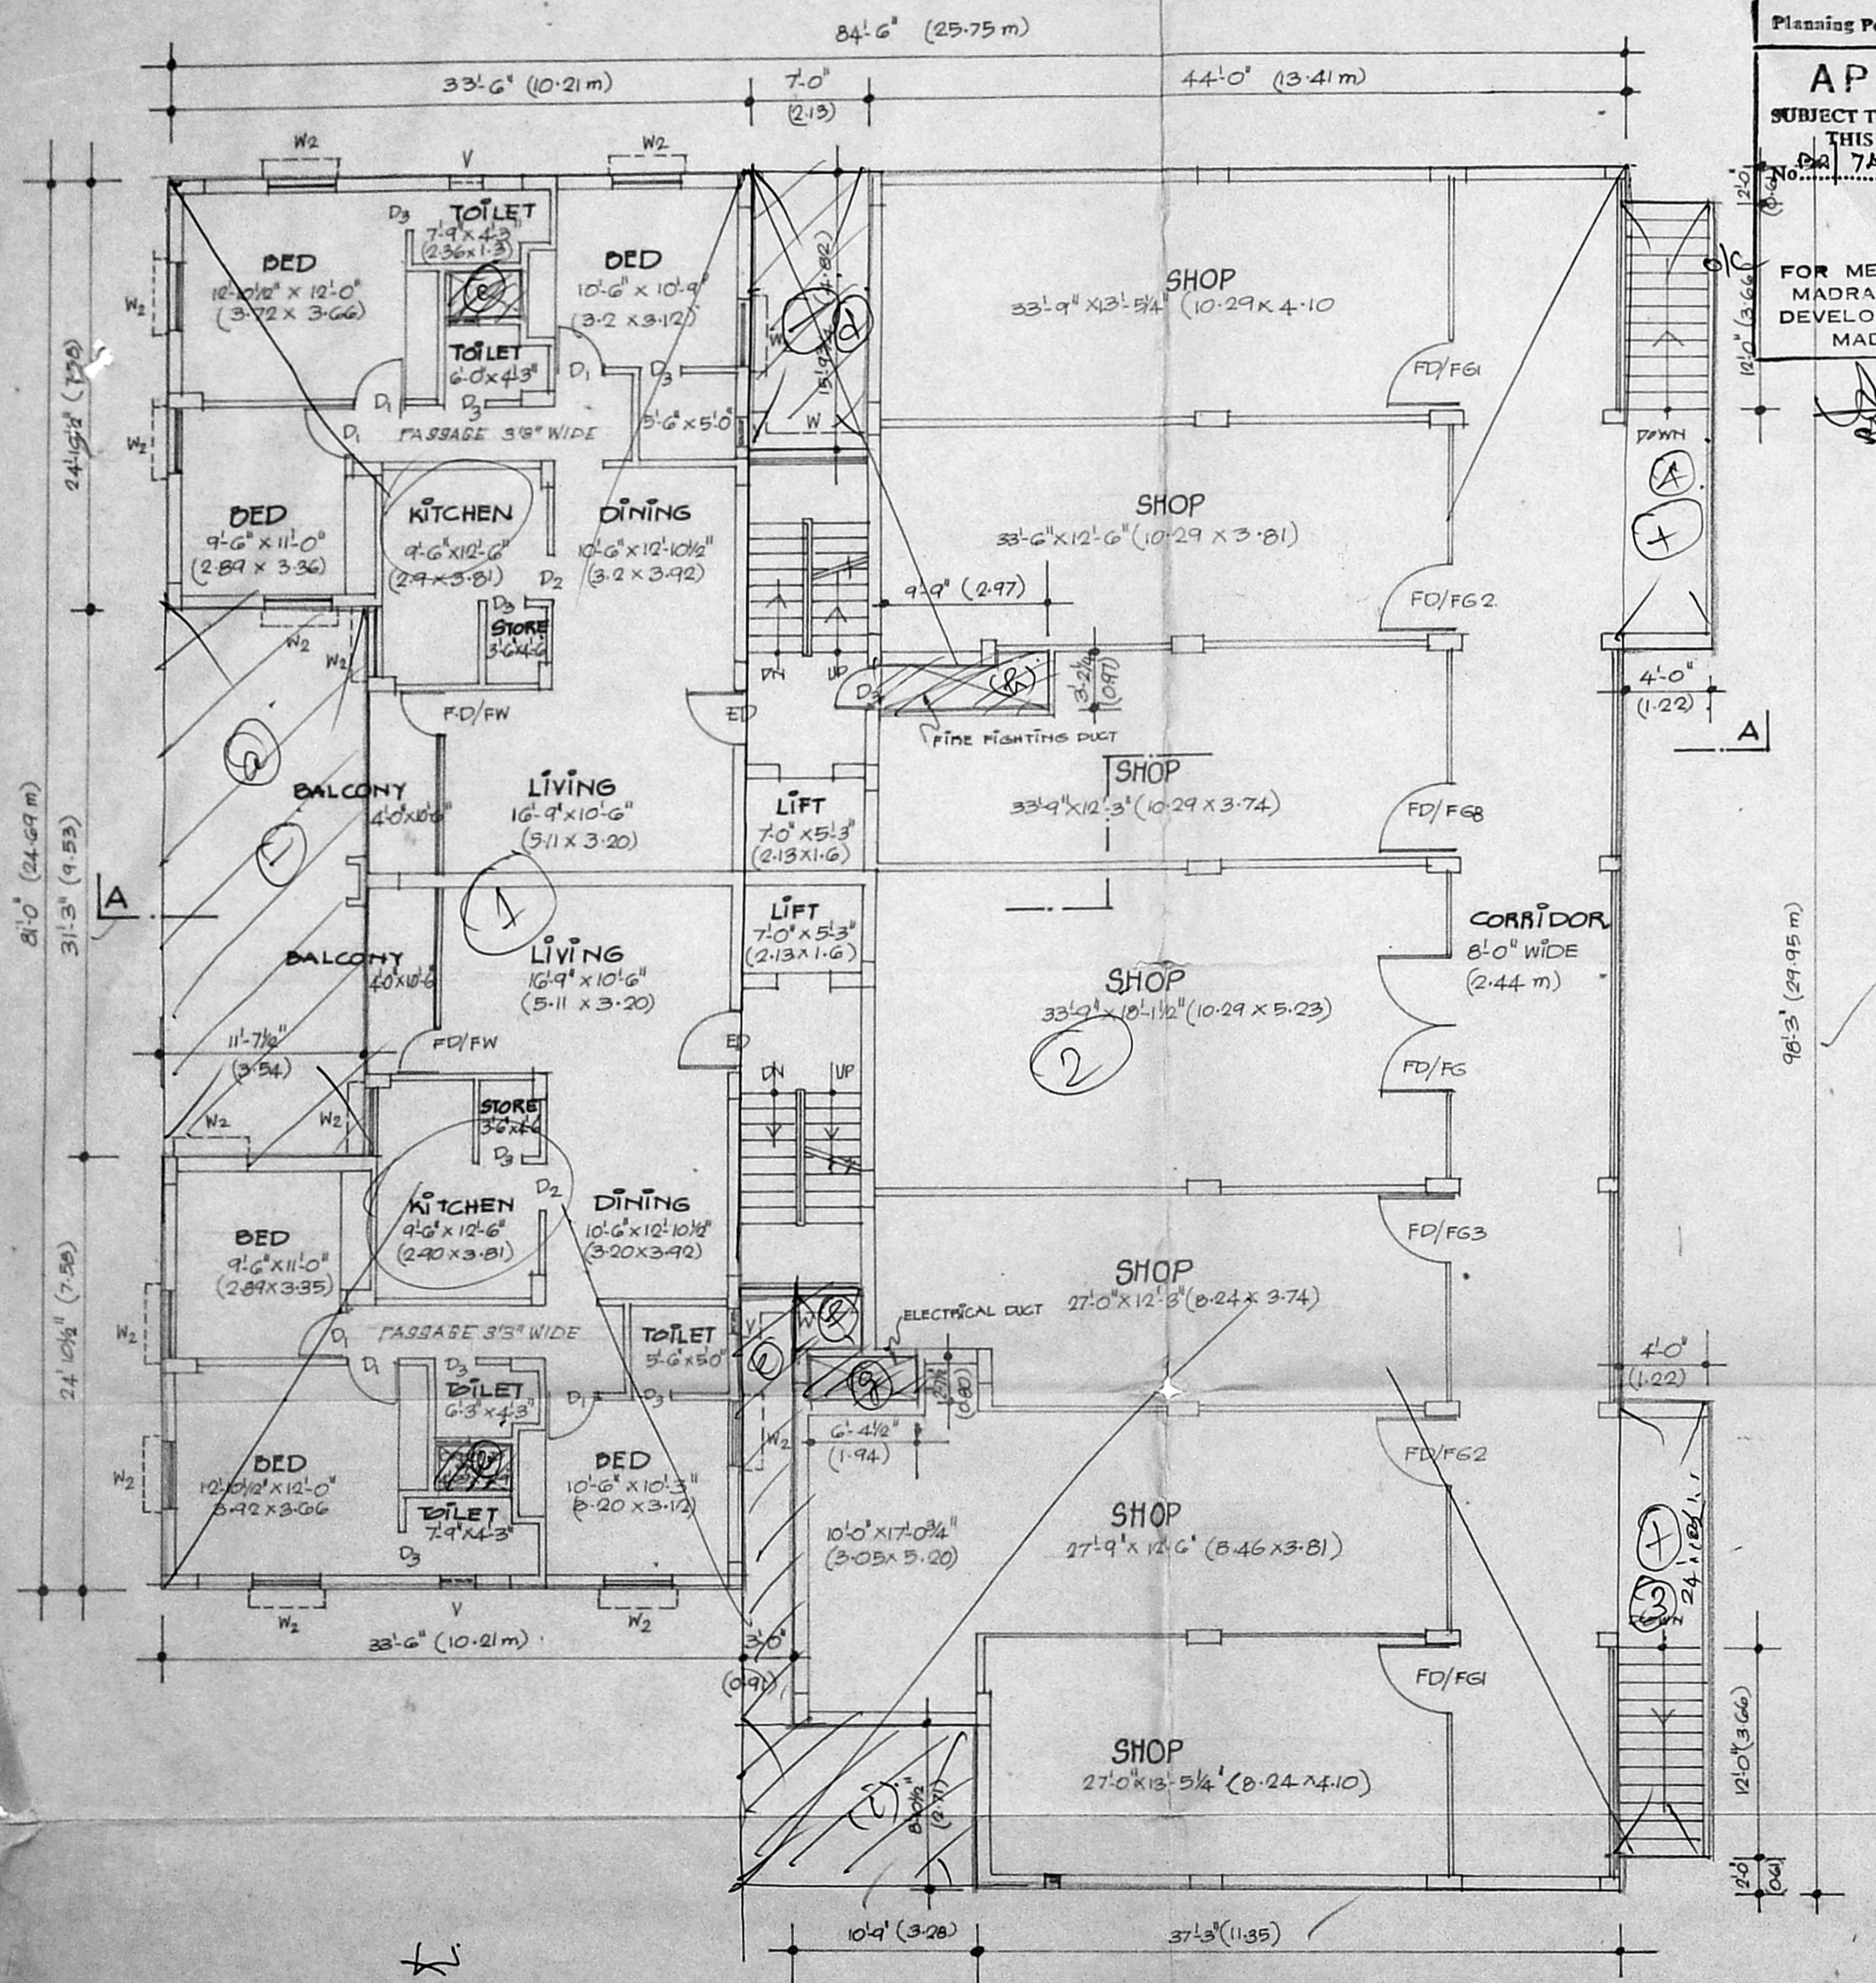

DETAIL PILE & PILE CAP  
SCALE: 1"=2'-0" (1:50)

COLOUR INDEX

PROPOSED	BOUNDARY
EXISTING	WATER LINE
ROAD	SEWER LINE

PLAN & DETAIL.


PROPOSED SHOPPING CUM RESIDENTIAL BUILDING  
 RAJYOG CONSTRUCTION PVT LTD., AT DOOR NO 114 S.NO 3104 BLOCK NO 50. PURASAWALKAM HIGH ROAD. MADRAS - 600 010.

OWNERS SIGNATURE  
 Rajyog Construction (P) Ltd.  
 Managing Director


SCALE: 1"=8'-0" (1:100)	DATE: 31.12.91
DRG NO: 2	DRAWN BY: CHITRA

LICENSED SURVEYOR  
 Savita Choudhry  
 SAVITA CHOWDHRY, B.Arch. AIA, ARCHITECT AND LICENSED SURVEYOR, Class I. No. 32, NO. 5, STATE BANK STREET, MADRAS-600 004.

FIRST FLOOR BLOCK.A

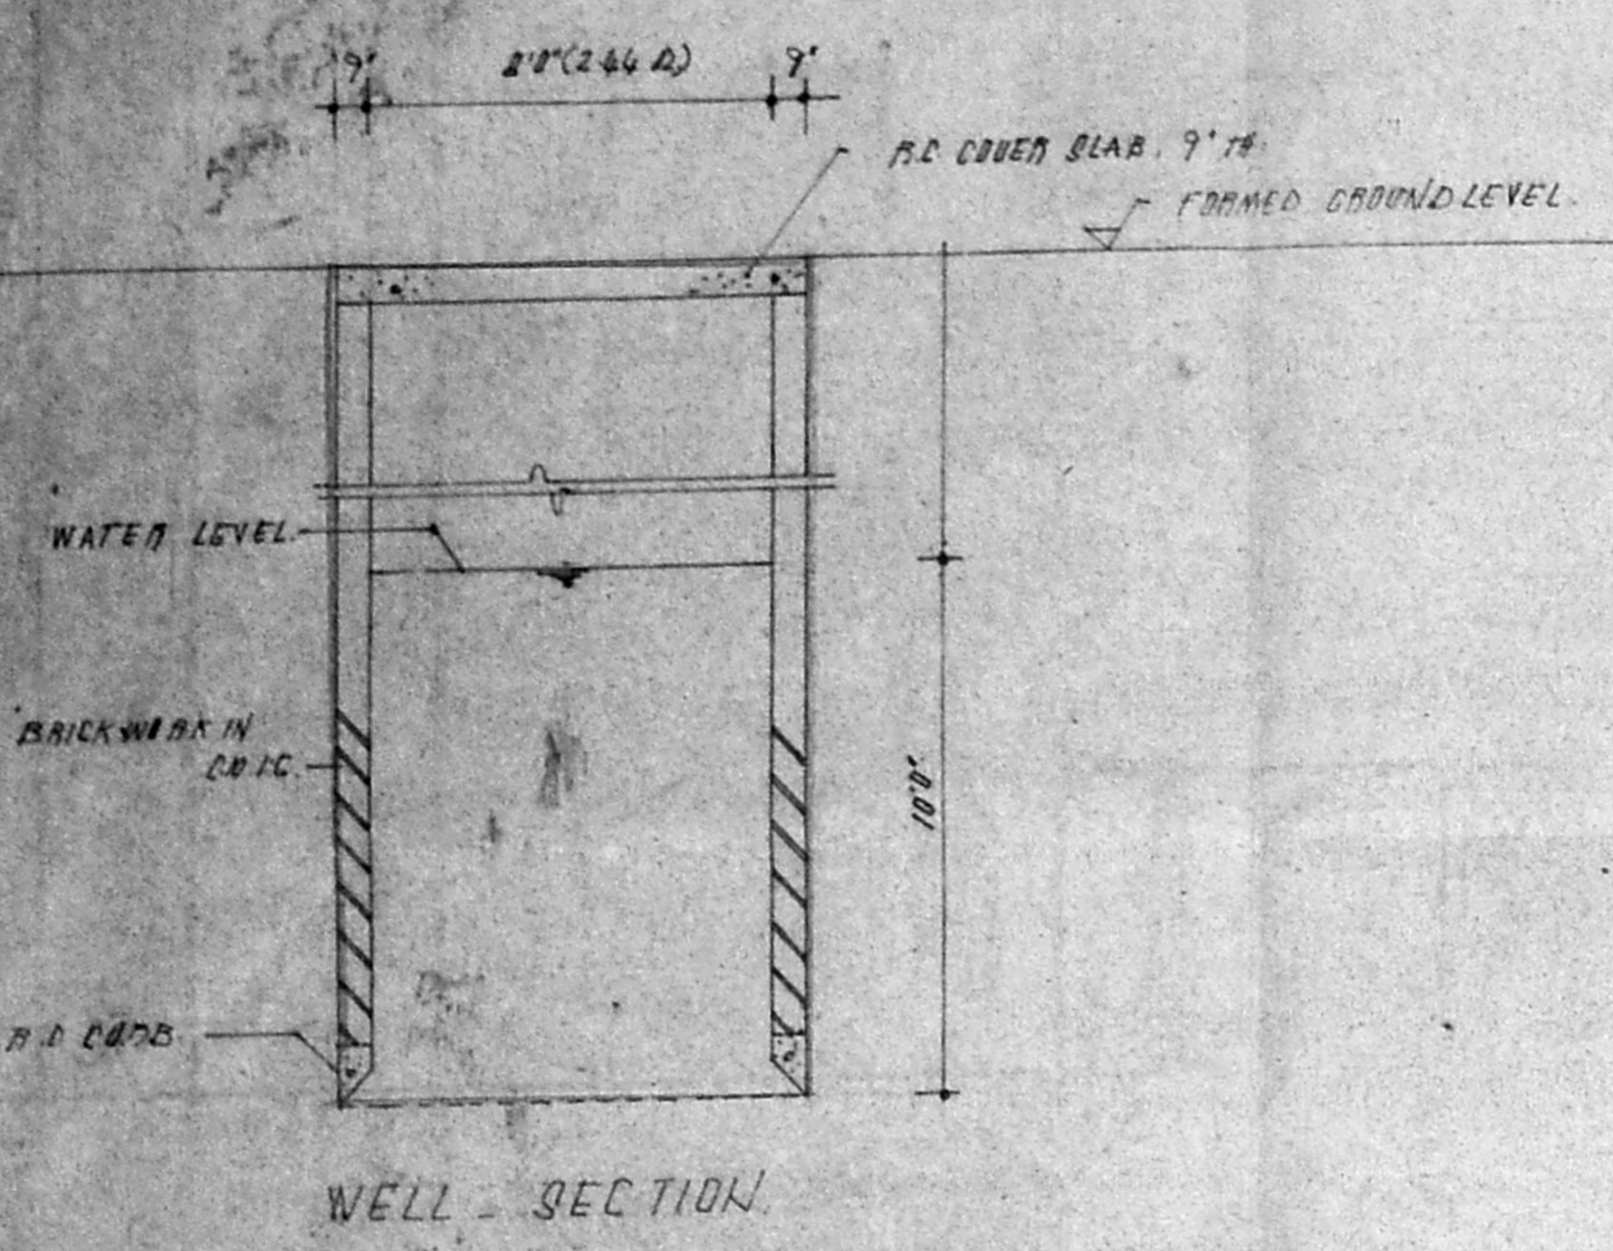

Planning Permit No. (P) 22255/322/16/92  
**APPROVED**  
 SUBJECT TO THE CONDITIONS IN THIS OFFICE LETTER  
 No. 17456/92 Date 8/1/92  
 For MEMBER SECRETARY  
 MADRAS METROPOLITAN  
 DEVELOPMENT AUTHORITY  
 MADRAS - 600 008.

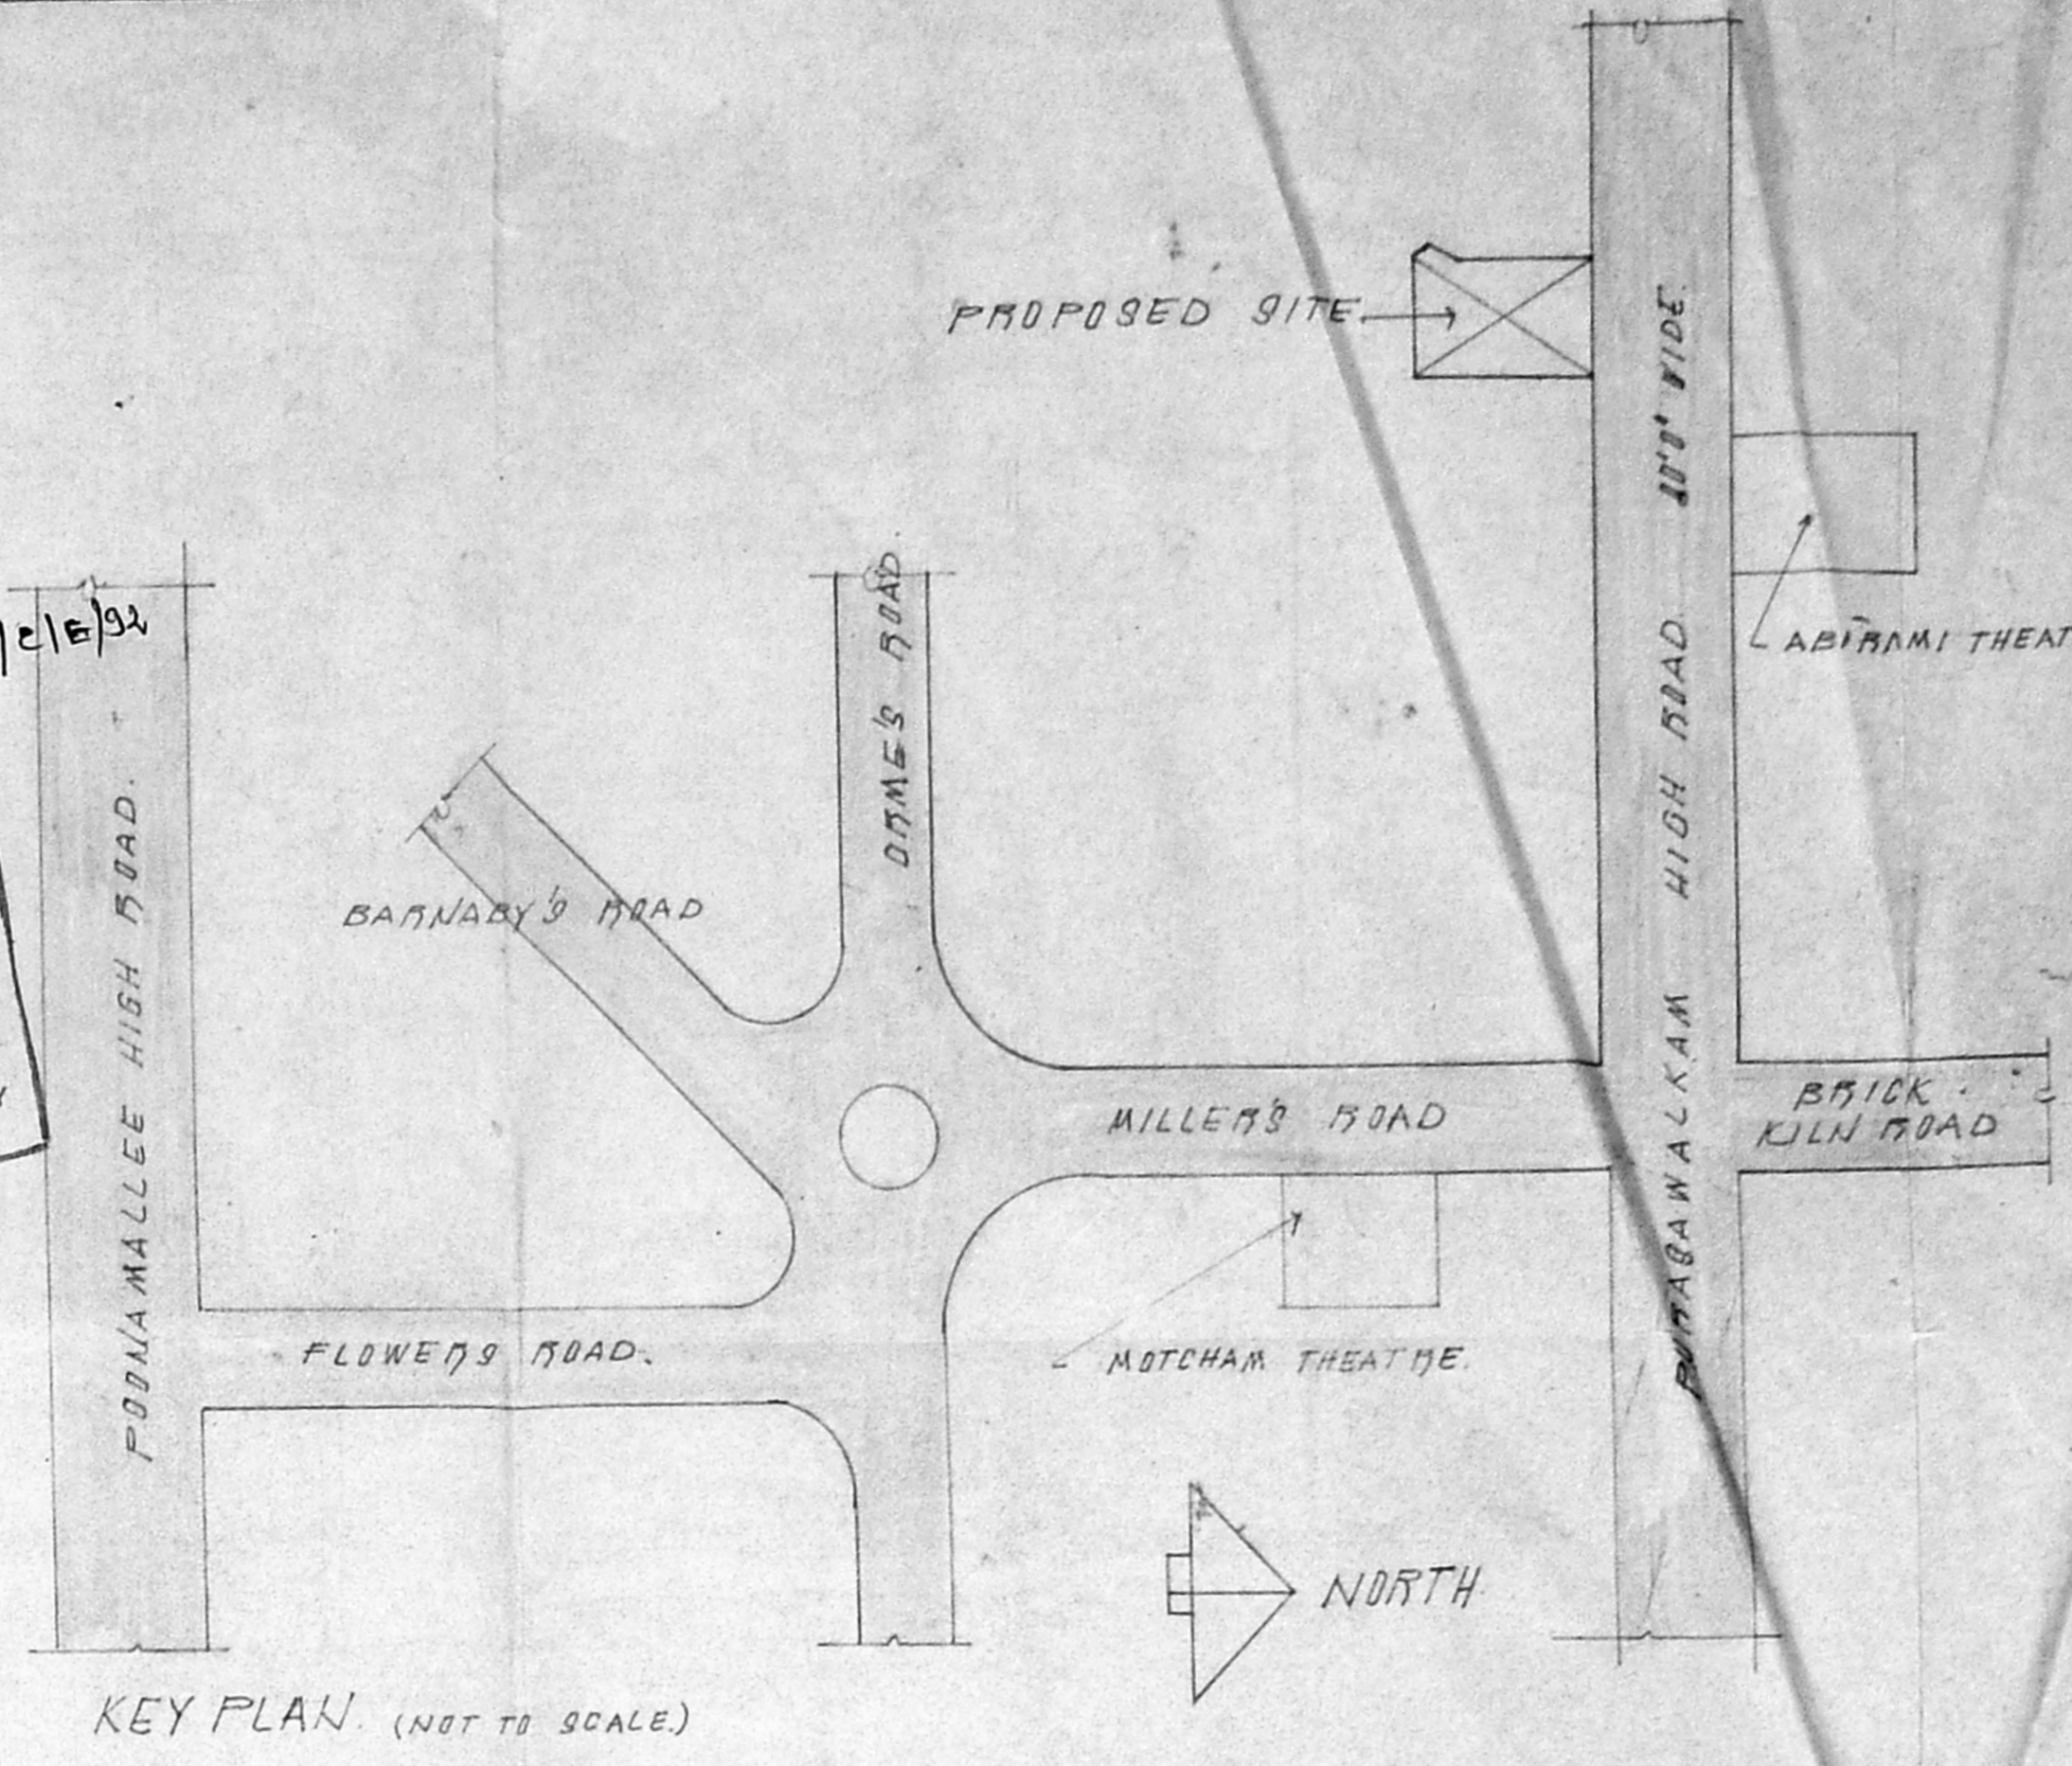

**OUT LINE SPECIFICATION**

SAND FILLING IN BASEMENT AND FOUNDATION.  
 P.C.C. 1:4:8 FOR FOUNDATION AND P.C.C. 1:2:4 FOR FLOORING.  
 BRICK WORK IN CEMENT MORTAR STRUCTURE, PLASTER AND  
 FANARPET, BRICK WORK IN CEMENT MORTAR STRUCTURE, PLASTER AND  
 CEMENT PLASTER FINISH WALLS WITH 1/2\"/>


MMDA/IBI/PP No. 32/7406/92  
 PART I  
 PART II  
 PART III

**SCHEDULED OF JOINERY**


TYPE	WIDTH	HEIGHT	DESCRIPTION
E/D	3'0\"/>		
D1	3'0\"/>		
D2	2'0\"/>		
D3	2'0\"/>		
D4	1'0\"/>		
D5	1'0\"/>		
**COLOUR INDEX:**

- PROPOSED
- ROAD
- BOUNDARY
- SEWER LINE
- WATER LINE

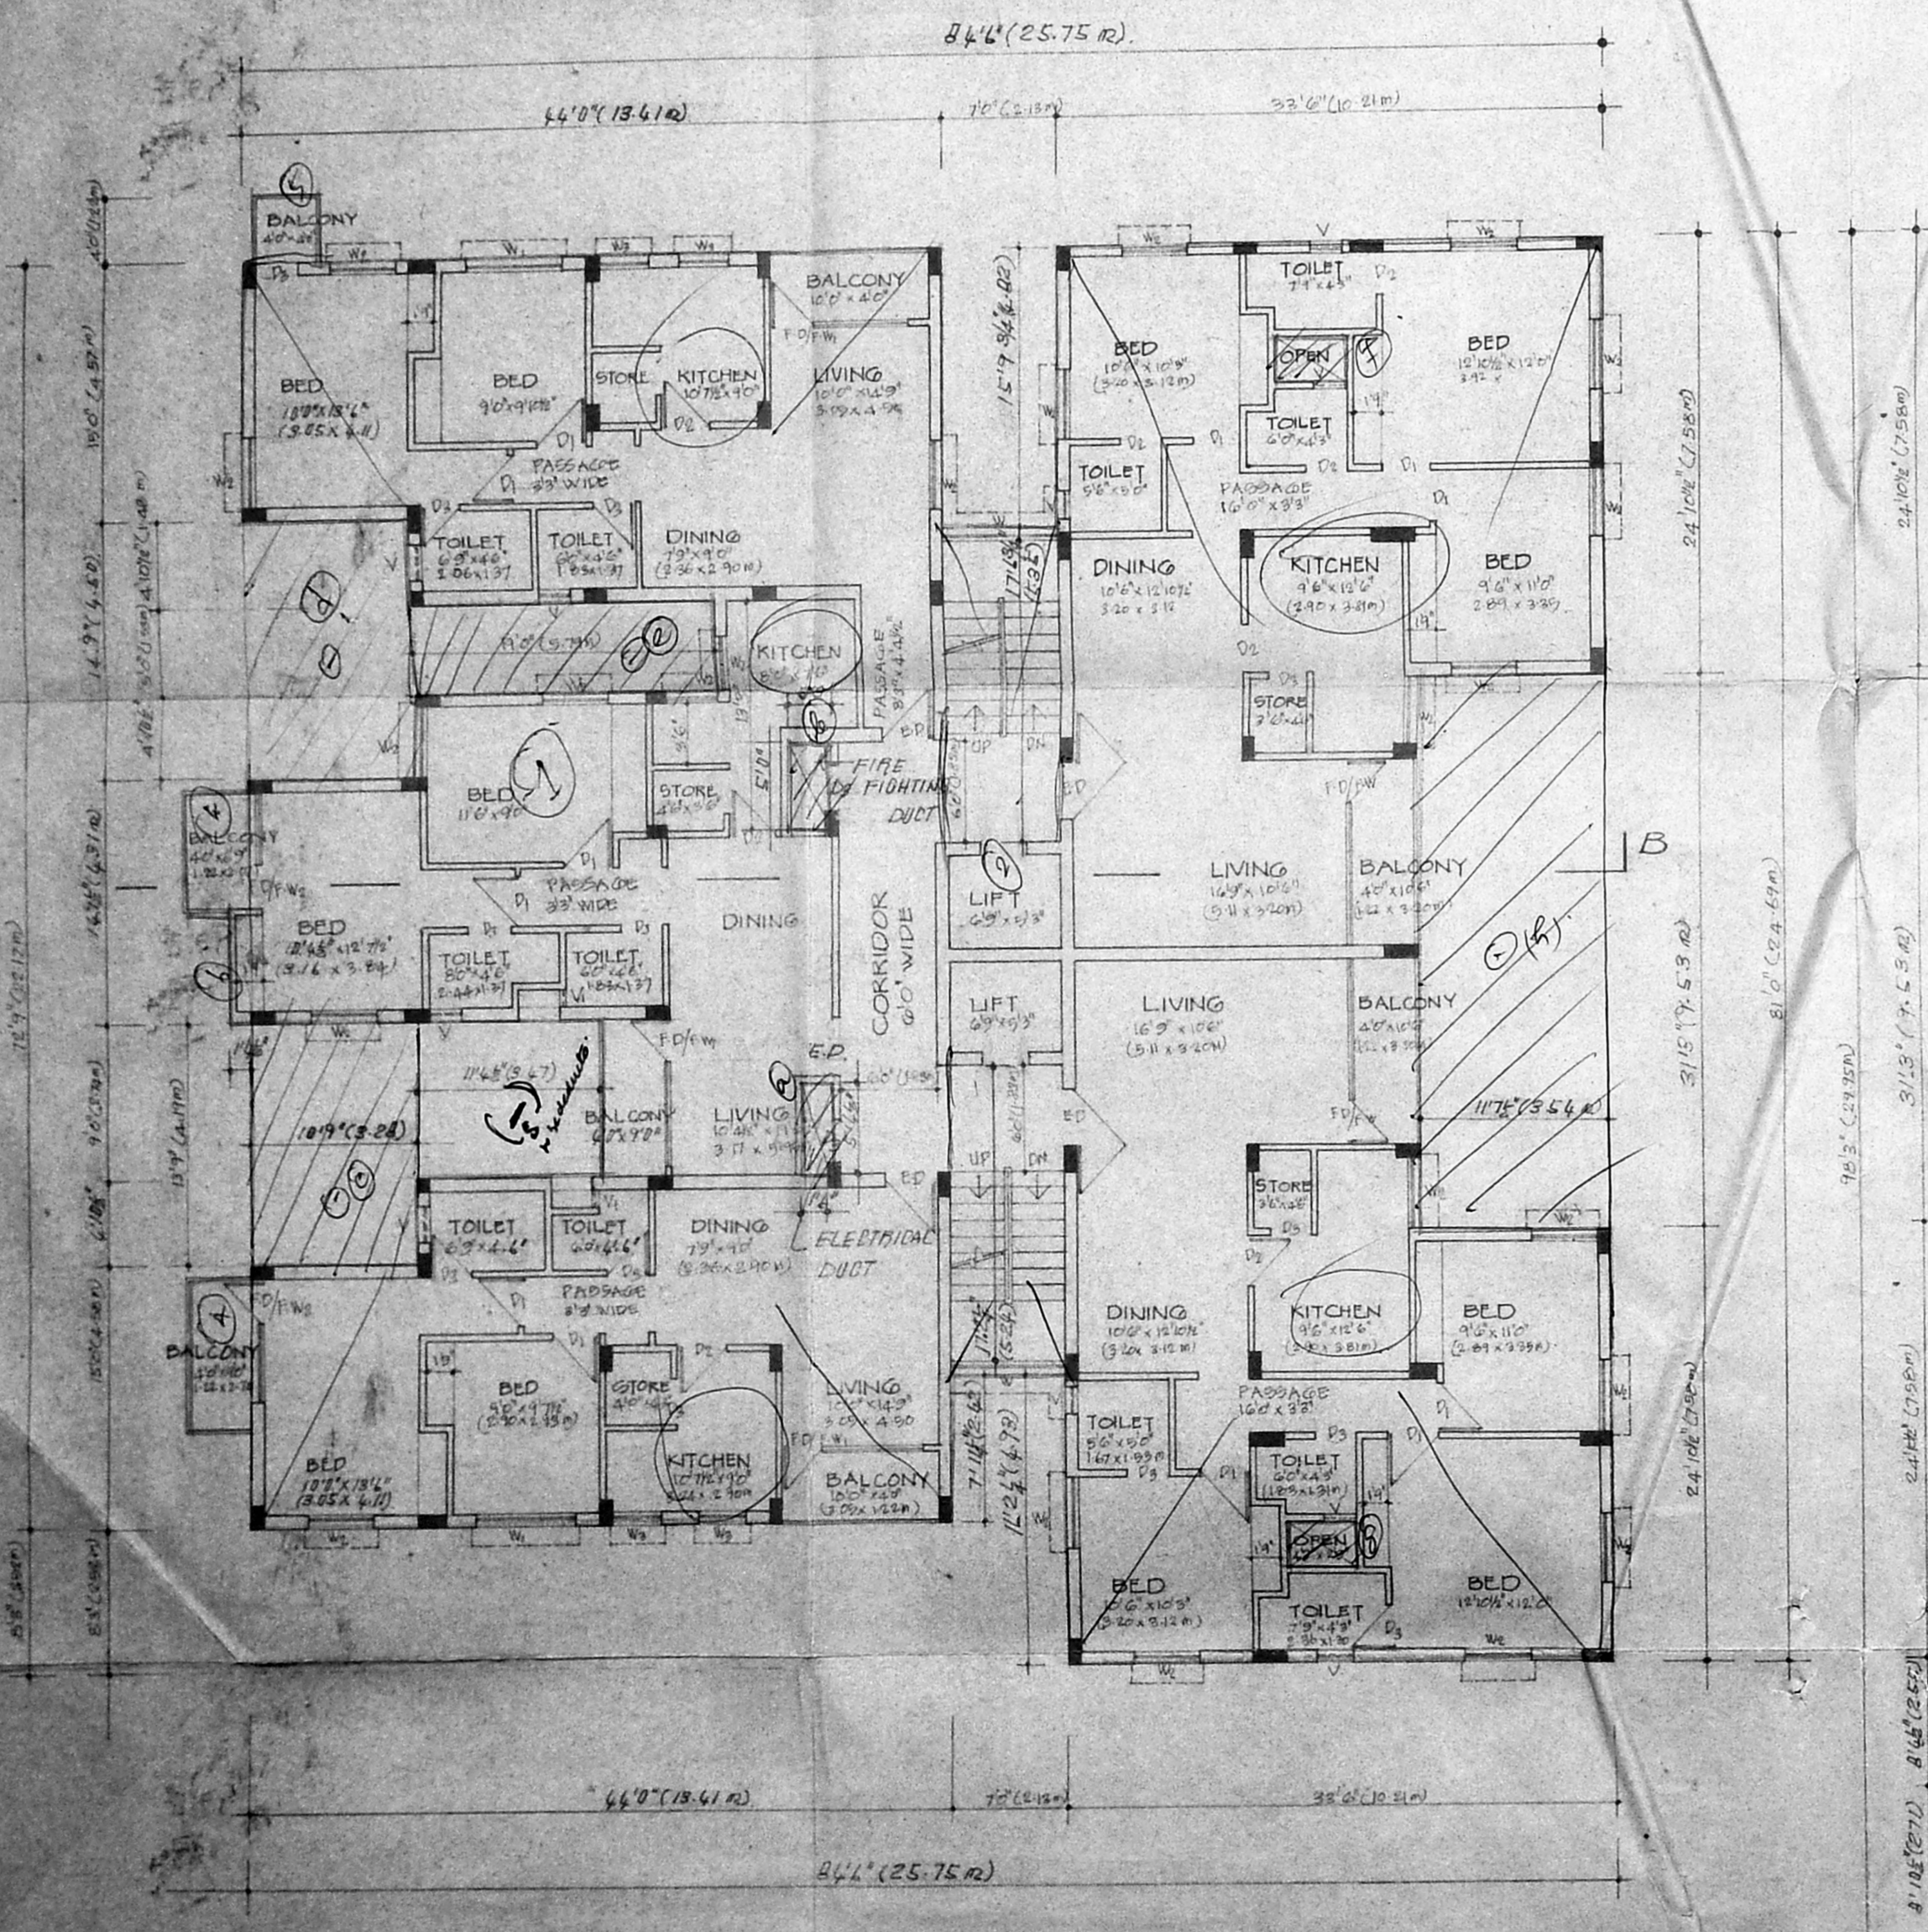

**BLOCK-B TYPICAL FLOOR**  
 1st, 2nd, 3rd, FLOOR

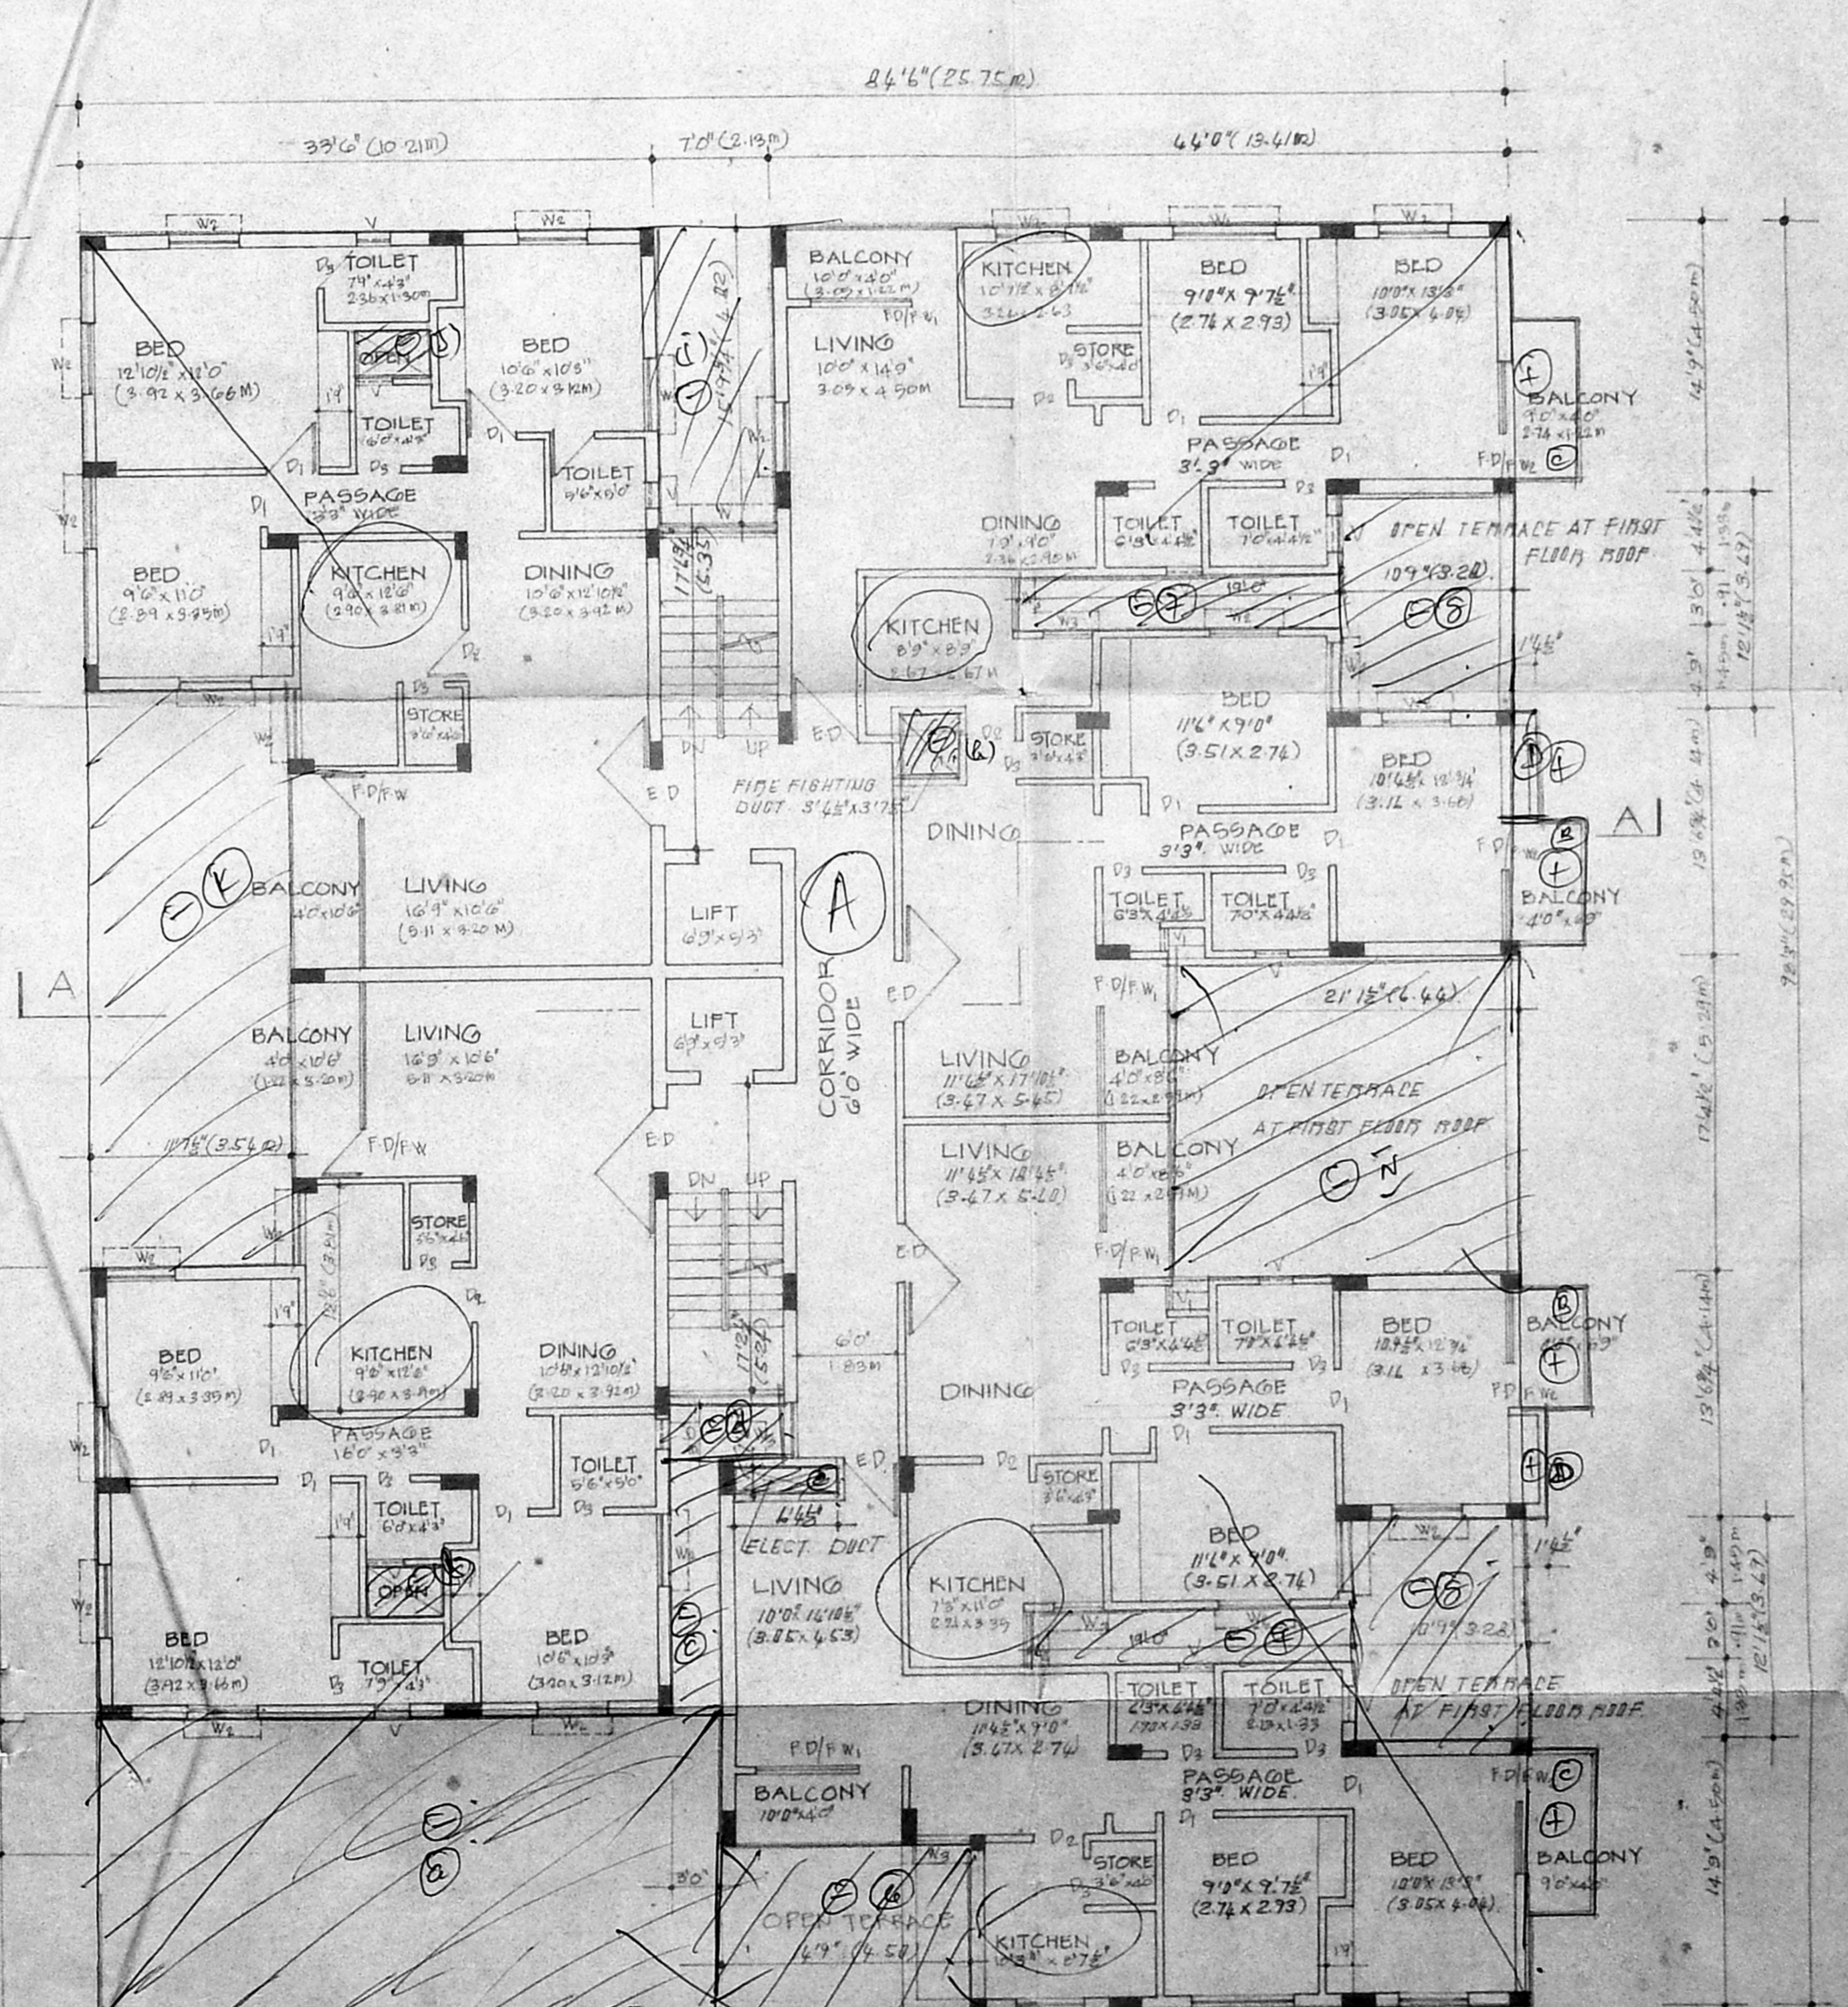

**BLOCK-A TYPICAL FLOOR**  
 2nd, 3rd, FLOOR

For Rajyog Construction Pvt Ltd  
 Managing Director  
 ?  
 OWNERS SIGNATURE

PROPOSED SHOPPING CUM  
 RESIDENTIAL BUILDING FOR  
**RAJYOG CONSTRUCTION**  
 PVT. LTD.


AT DOOR NO. 114  
 PURASAWALKAM HIGH ROAD  
 MADRAS 10. SURVEY NO. 3104  
 BLOCK NO. 50 PURASAWALKAM  
 DIVISION

DATE: 7.11.91  
 DRG No: 3  
 SCALE: 01/80 (1:80)


*Savita Chowdhry*  
 SAVITA CHOWDHRY, B.Arch. AIA,  
 ARCHITECT AND LICENSED SURVEYOR,  
 Class I. No. 32  
 NO. 5, STATE BANK STREET,  
 MADRAS-600 002.

MMDA (B)/PP No. 1  
 No. B2/7406/92  
 Secretary  
 PART I 11/5/92  
 PART II m. 7/28/92

*[Signature]* U.P.

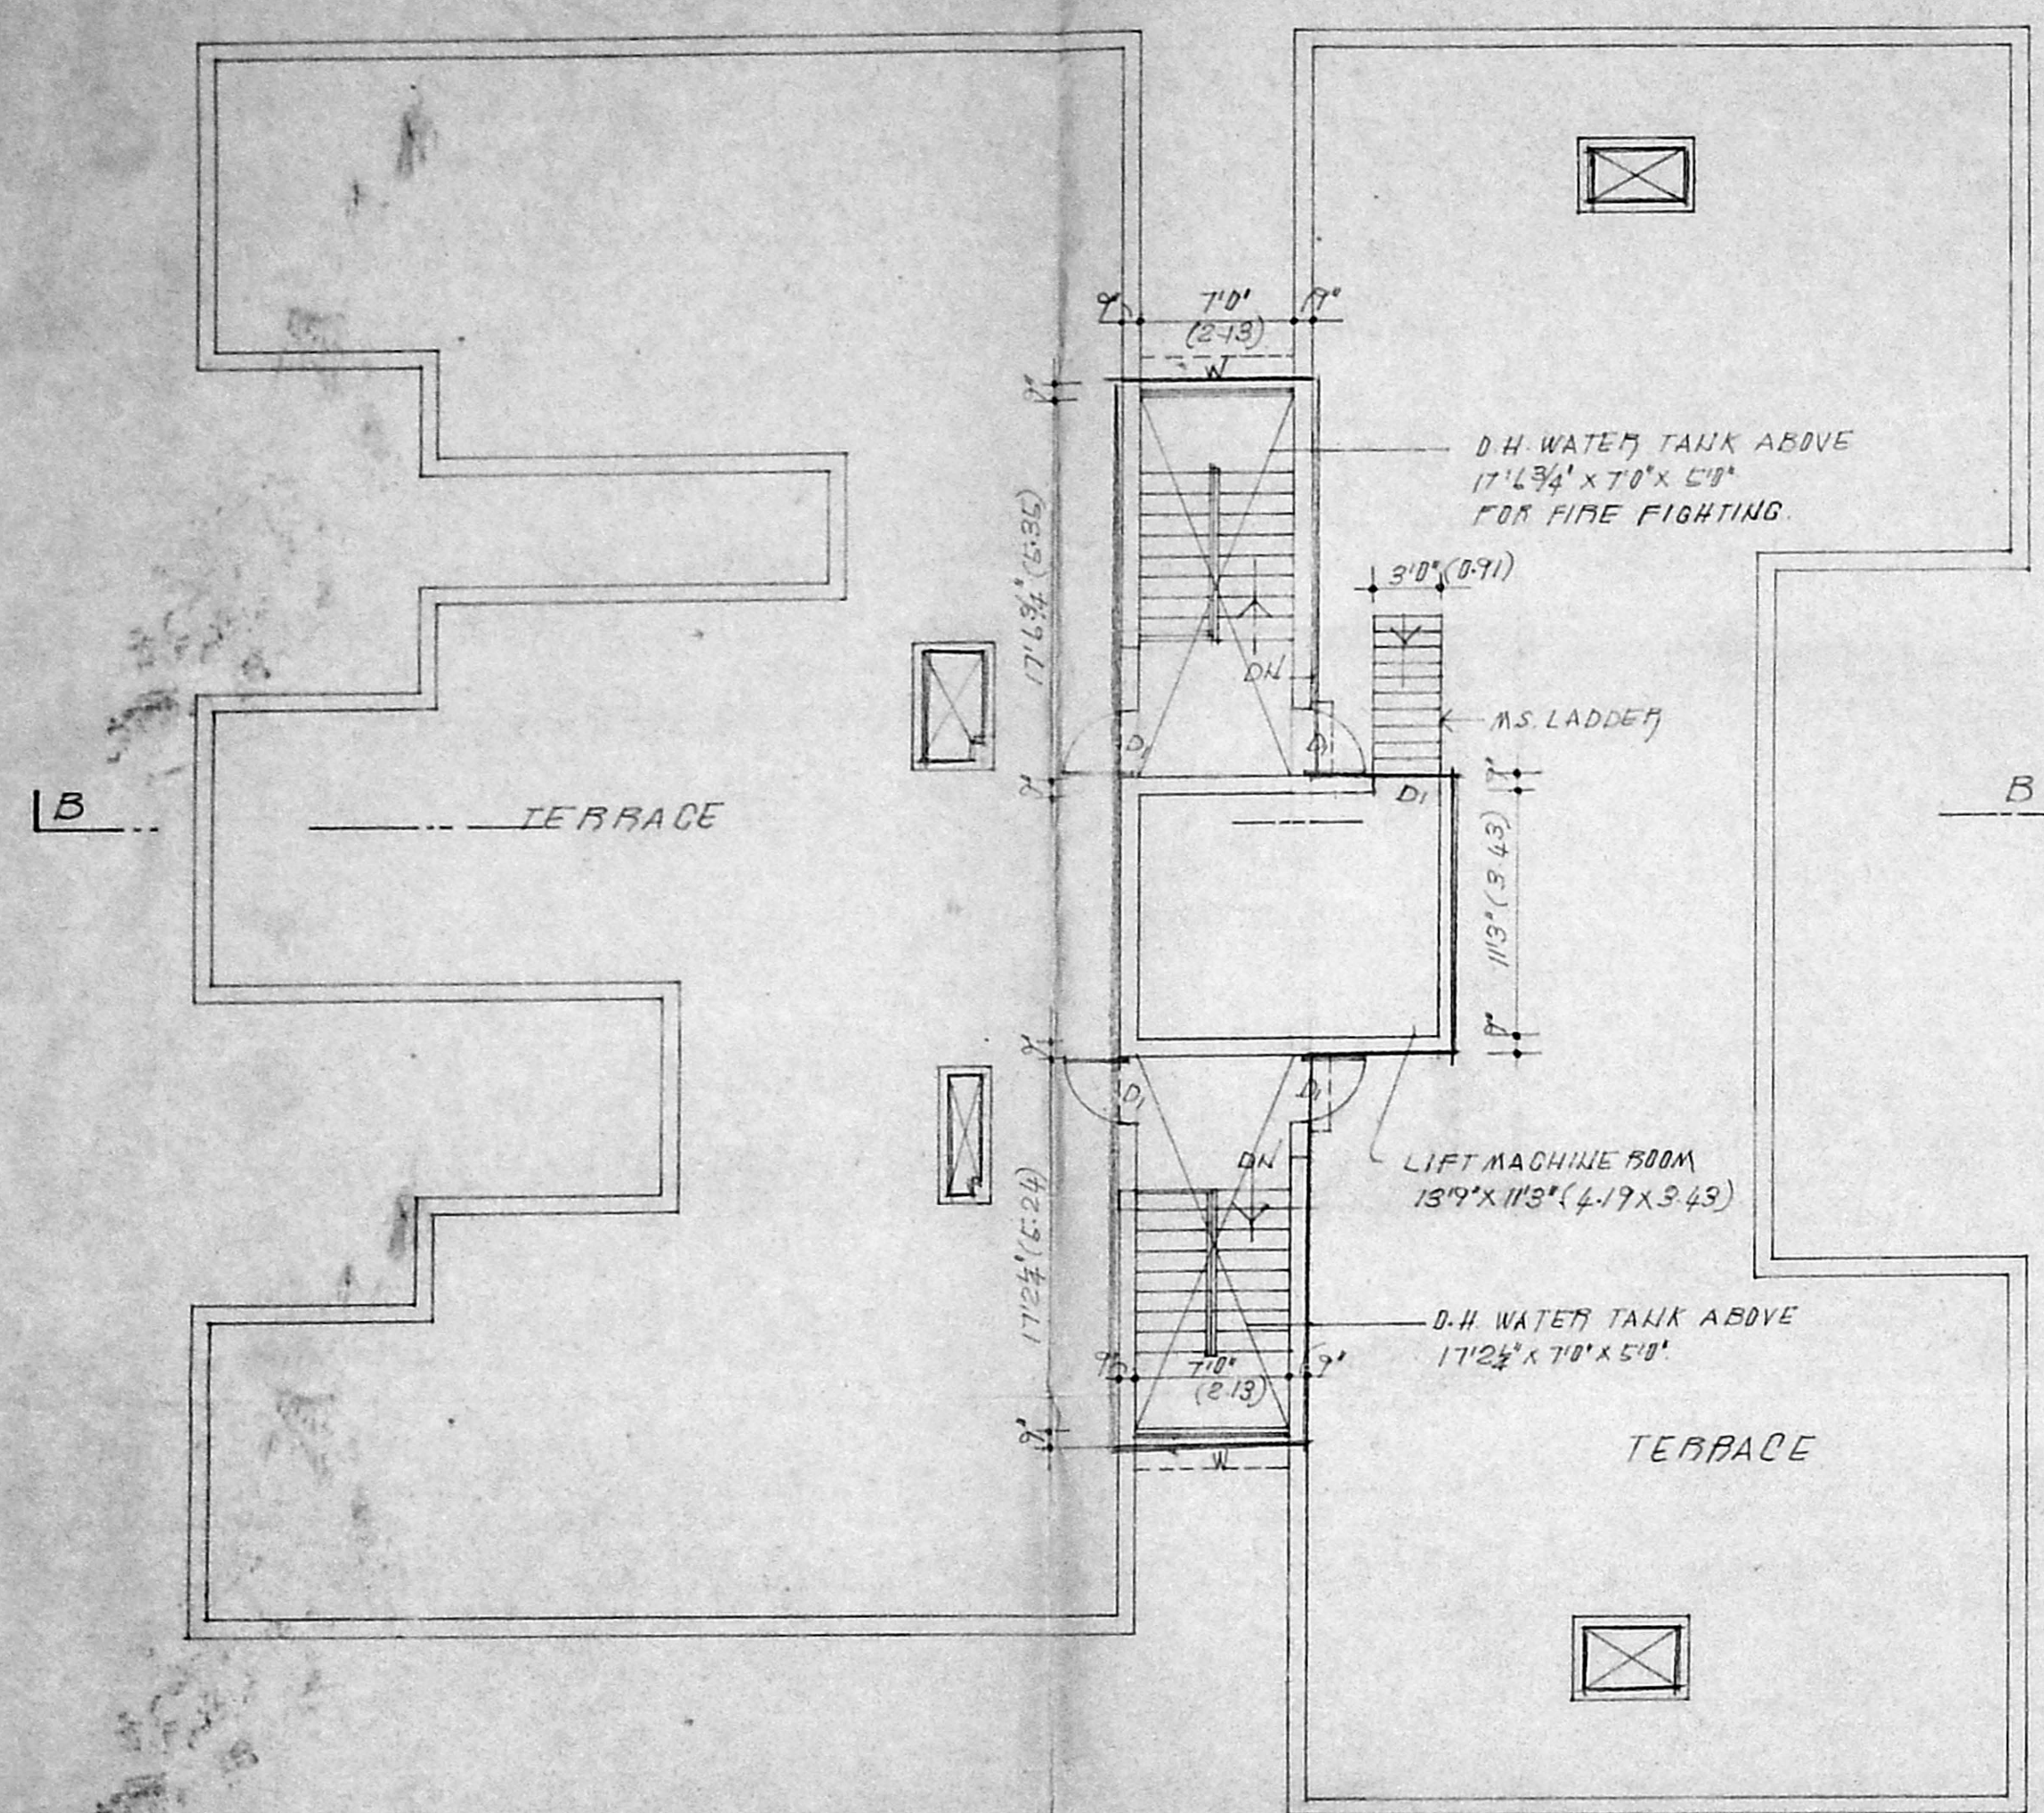

TERRACE FLOOR - BLOCK B

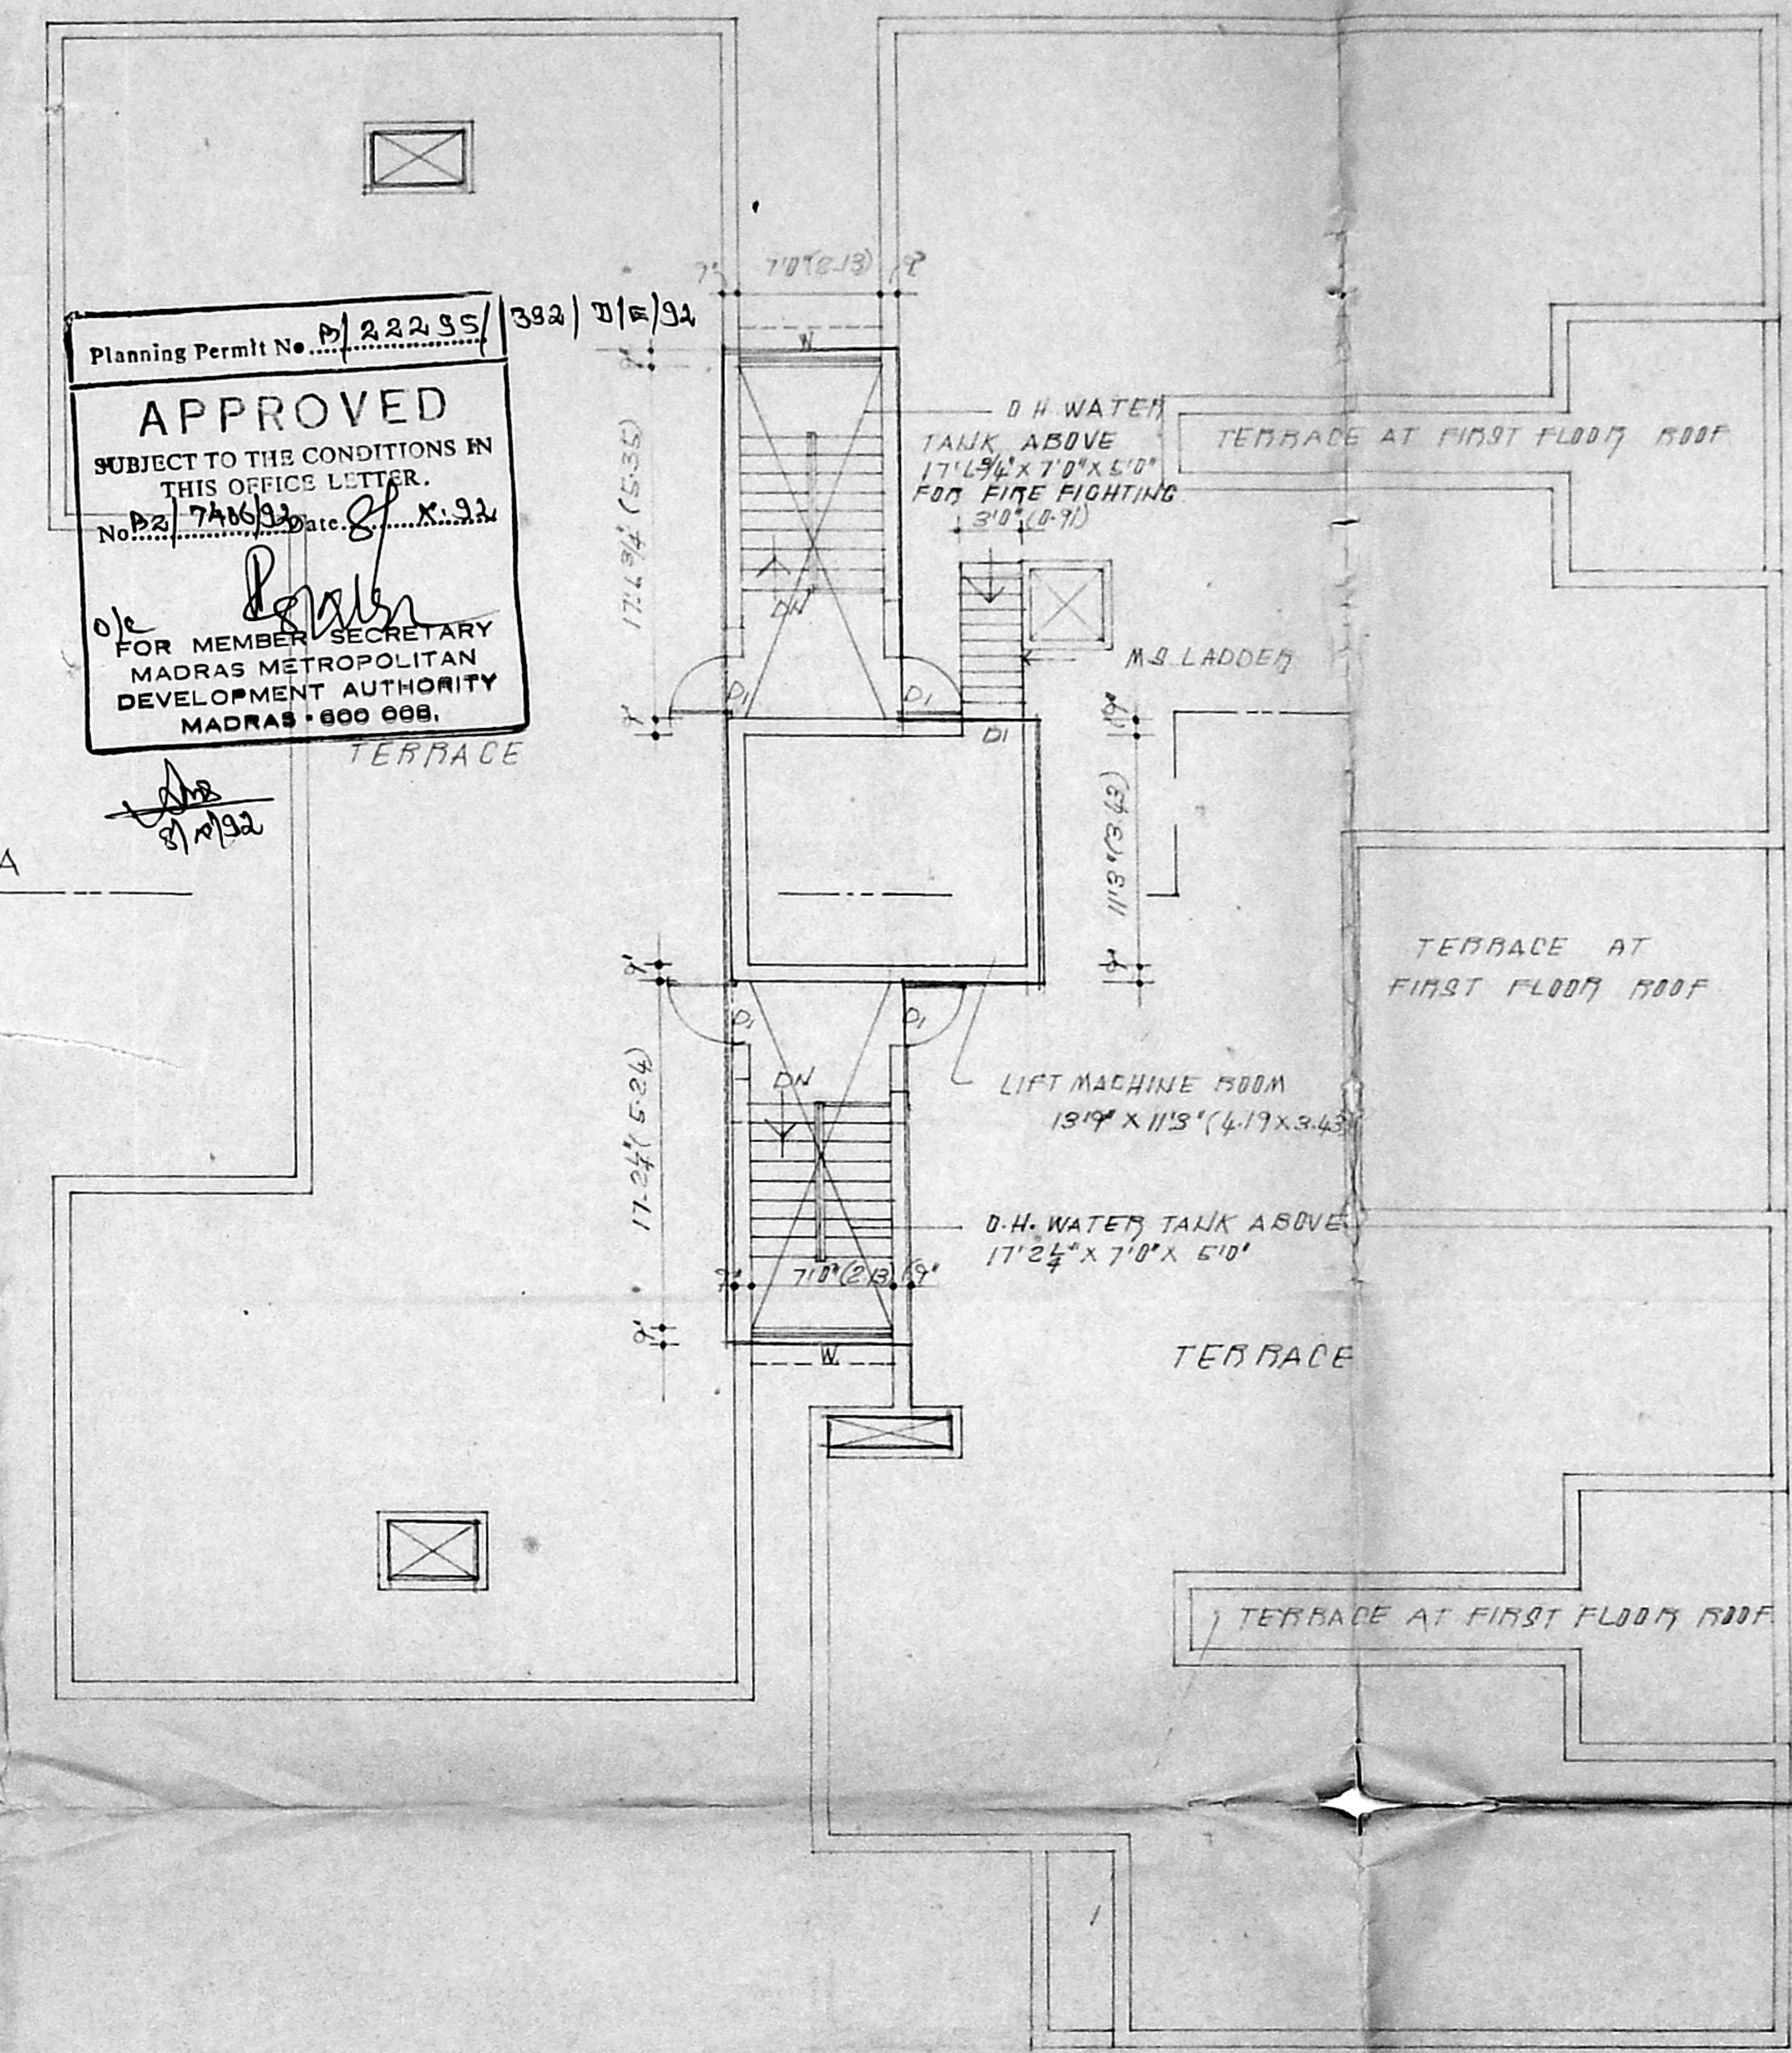

TERRACE FLOOR - BLOCK A

Planning Permit No. M.A.2235/392 D/E/92  
**APPROVED**  
 SUBJECT TO THE CONDITIONS IN THIS OFFICE LETTER.  
 No. 7406/92 Date 8/11/92  
 ok *[Signature]*  
 FOR MEMBER SECRETARY  
 MADRAS METROPOLITAN  
 DEVELOPMENT AUTHORITY  
 MADRAS - 600 008.

COLOUR INDEX  
 PROPOSED BOUNDARY  
 EXISTING BOUNDARY  
 ROAD  
 WATER LINE  
 SEWER LINE

DRG  
 TERRACE FLOOR.

PROPOSED SHOPPING CUM  
 RESIDENTIAL BUILDING FOR  
 RAJYOG CONSTRUCTION  
 PVT. LTD., AT DOOR NO. 114,  
 S.NO. 3104., BLOCK NO. 50,  
 PURASAWALKKAM HIGH ROAD,  
 MADRAS 10.

OWNER'S SIGNATURE

*[Signature]*  
 Managing Director

SCALE: 0"1" = 3'0" (1:100)  
 DATE: 7.11.91  
 DRG No.: 4


*[Signature]*  
 SAVITA CHOWHRY, B.Arch. AIA,  
 ARCHITECT AND LICENSED SURVEYOR,  
 Class I No. 32  
 NO. 5, STATE BANK STREET,  
 MADRAS-600 002.

LICENSED SURVEYOR



Planning Permit No. P/22295/332/E/E/32

**APPROVED**  
 SUBJECT TO THE CONDITIONS IN THIS OFFICE LETTER.  
 No. P. 22295/332/E/E/32  
 FOR MEMBER SECRETARY  
 MADRAS METROPOLITAN  
 DEVELOPMENT AUTHORITY  
 MADRAS - 600 008.

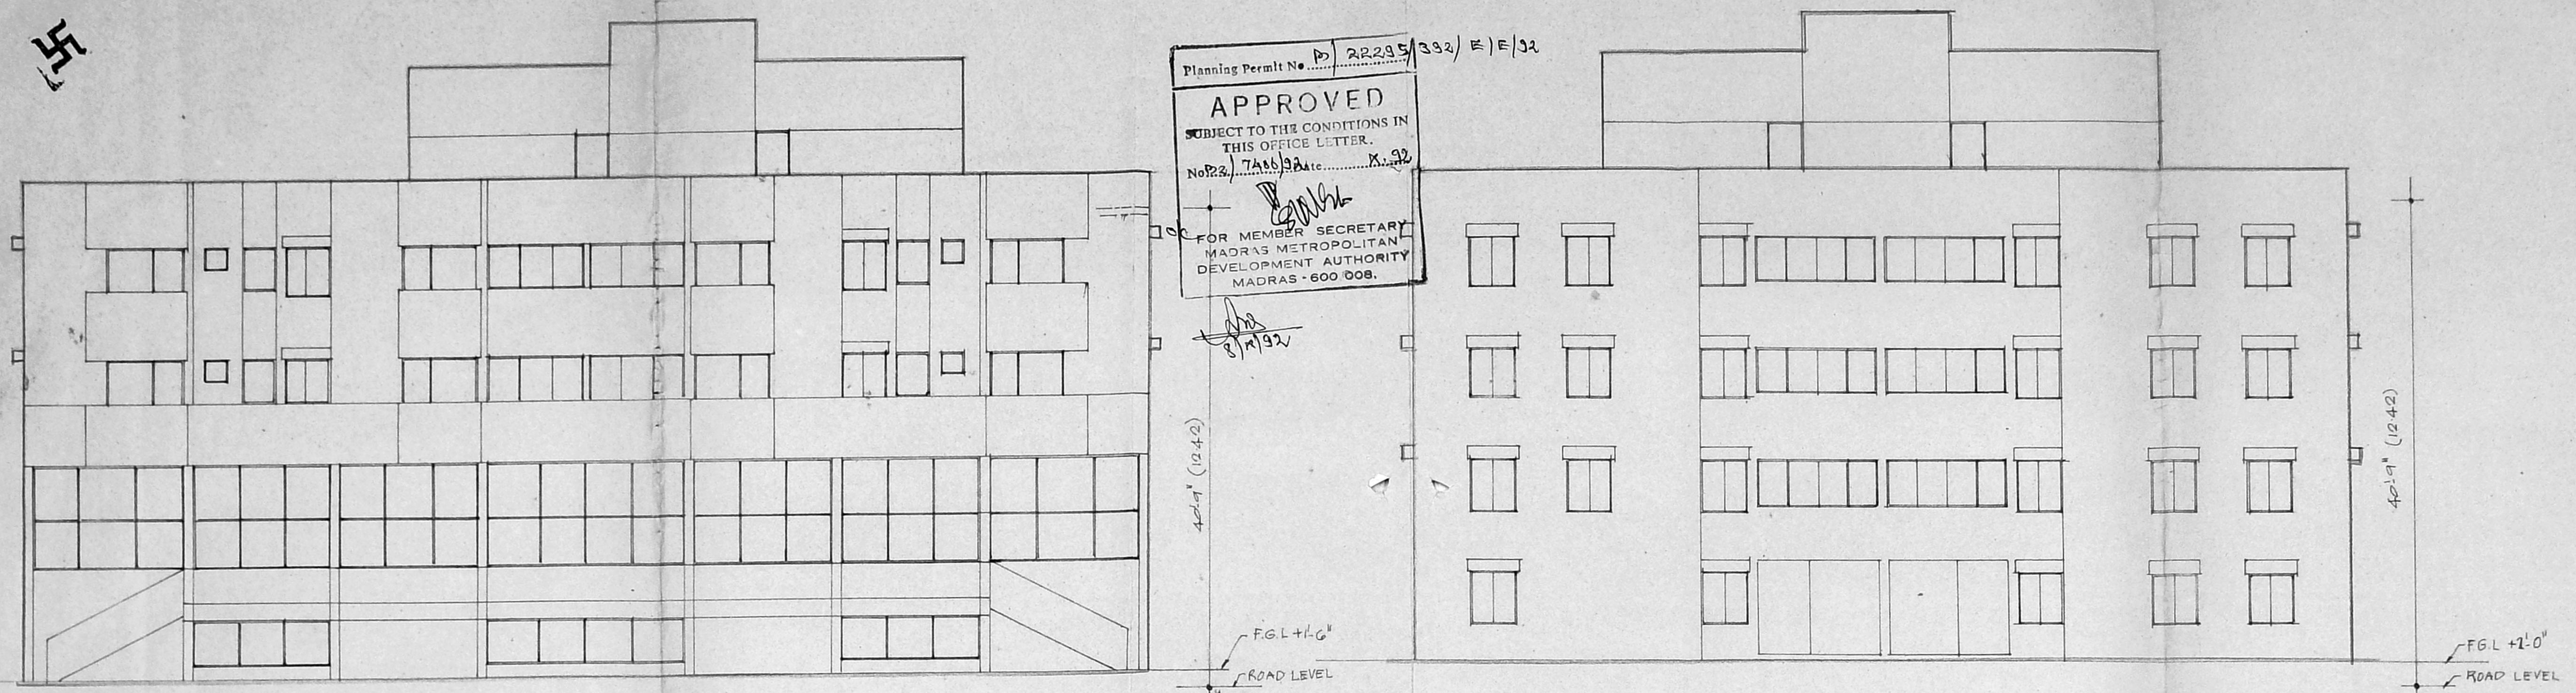

ELEVATION (NORTH) BLOCK-A

ELEVATION (NORTH) BLOCK-B

MMDA 'B'/PP No. 1  
 No. 132/7406/92  
 Serrany  
 PART I  
 PART II

A.P. D.P.

COLOUR INDEX


PROPOSED	BOUNDARY
EXISTING	WATER LINE
ROAD	SEWER LINE

ELEVATIONS & SECTIONS


PROPOSED SHOPPING CUM RESIDENTIAL BUILDING  
**RAJYOG CONSTRUCTION**  
 PVT. LTD. AT. DOOR NO 114,  
 S.NO: 3104 BLOCK NO 50  
 PURASAWALKKAM HIGH ROAD,  
 MADRAS - 600 010.

OWNERS SIGNATURE:

SCALE: 1" = 8'-0" (1:100) DATE: 31-12-91  
 DRGNO: 5 DRAWN BY: [Signature]

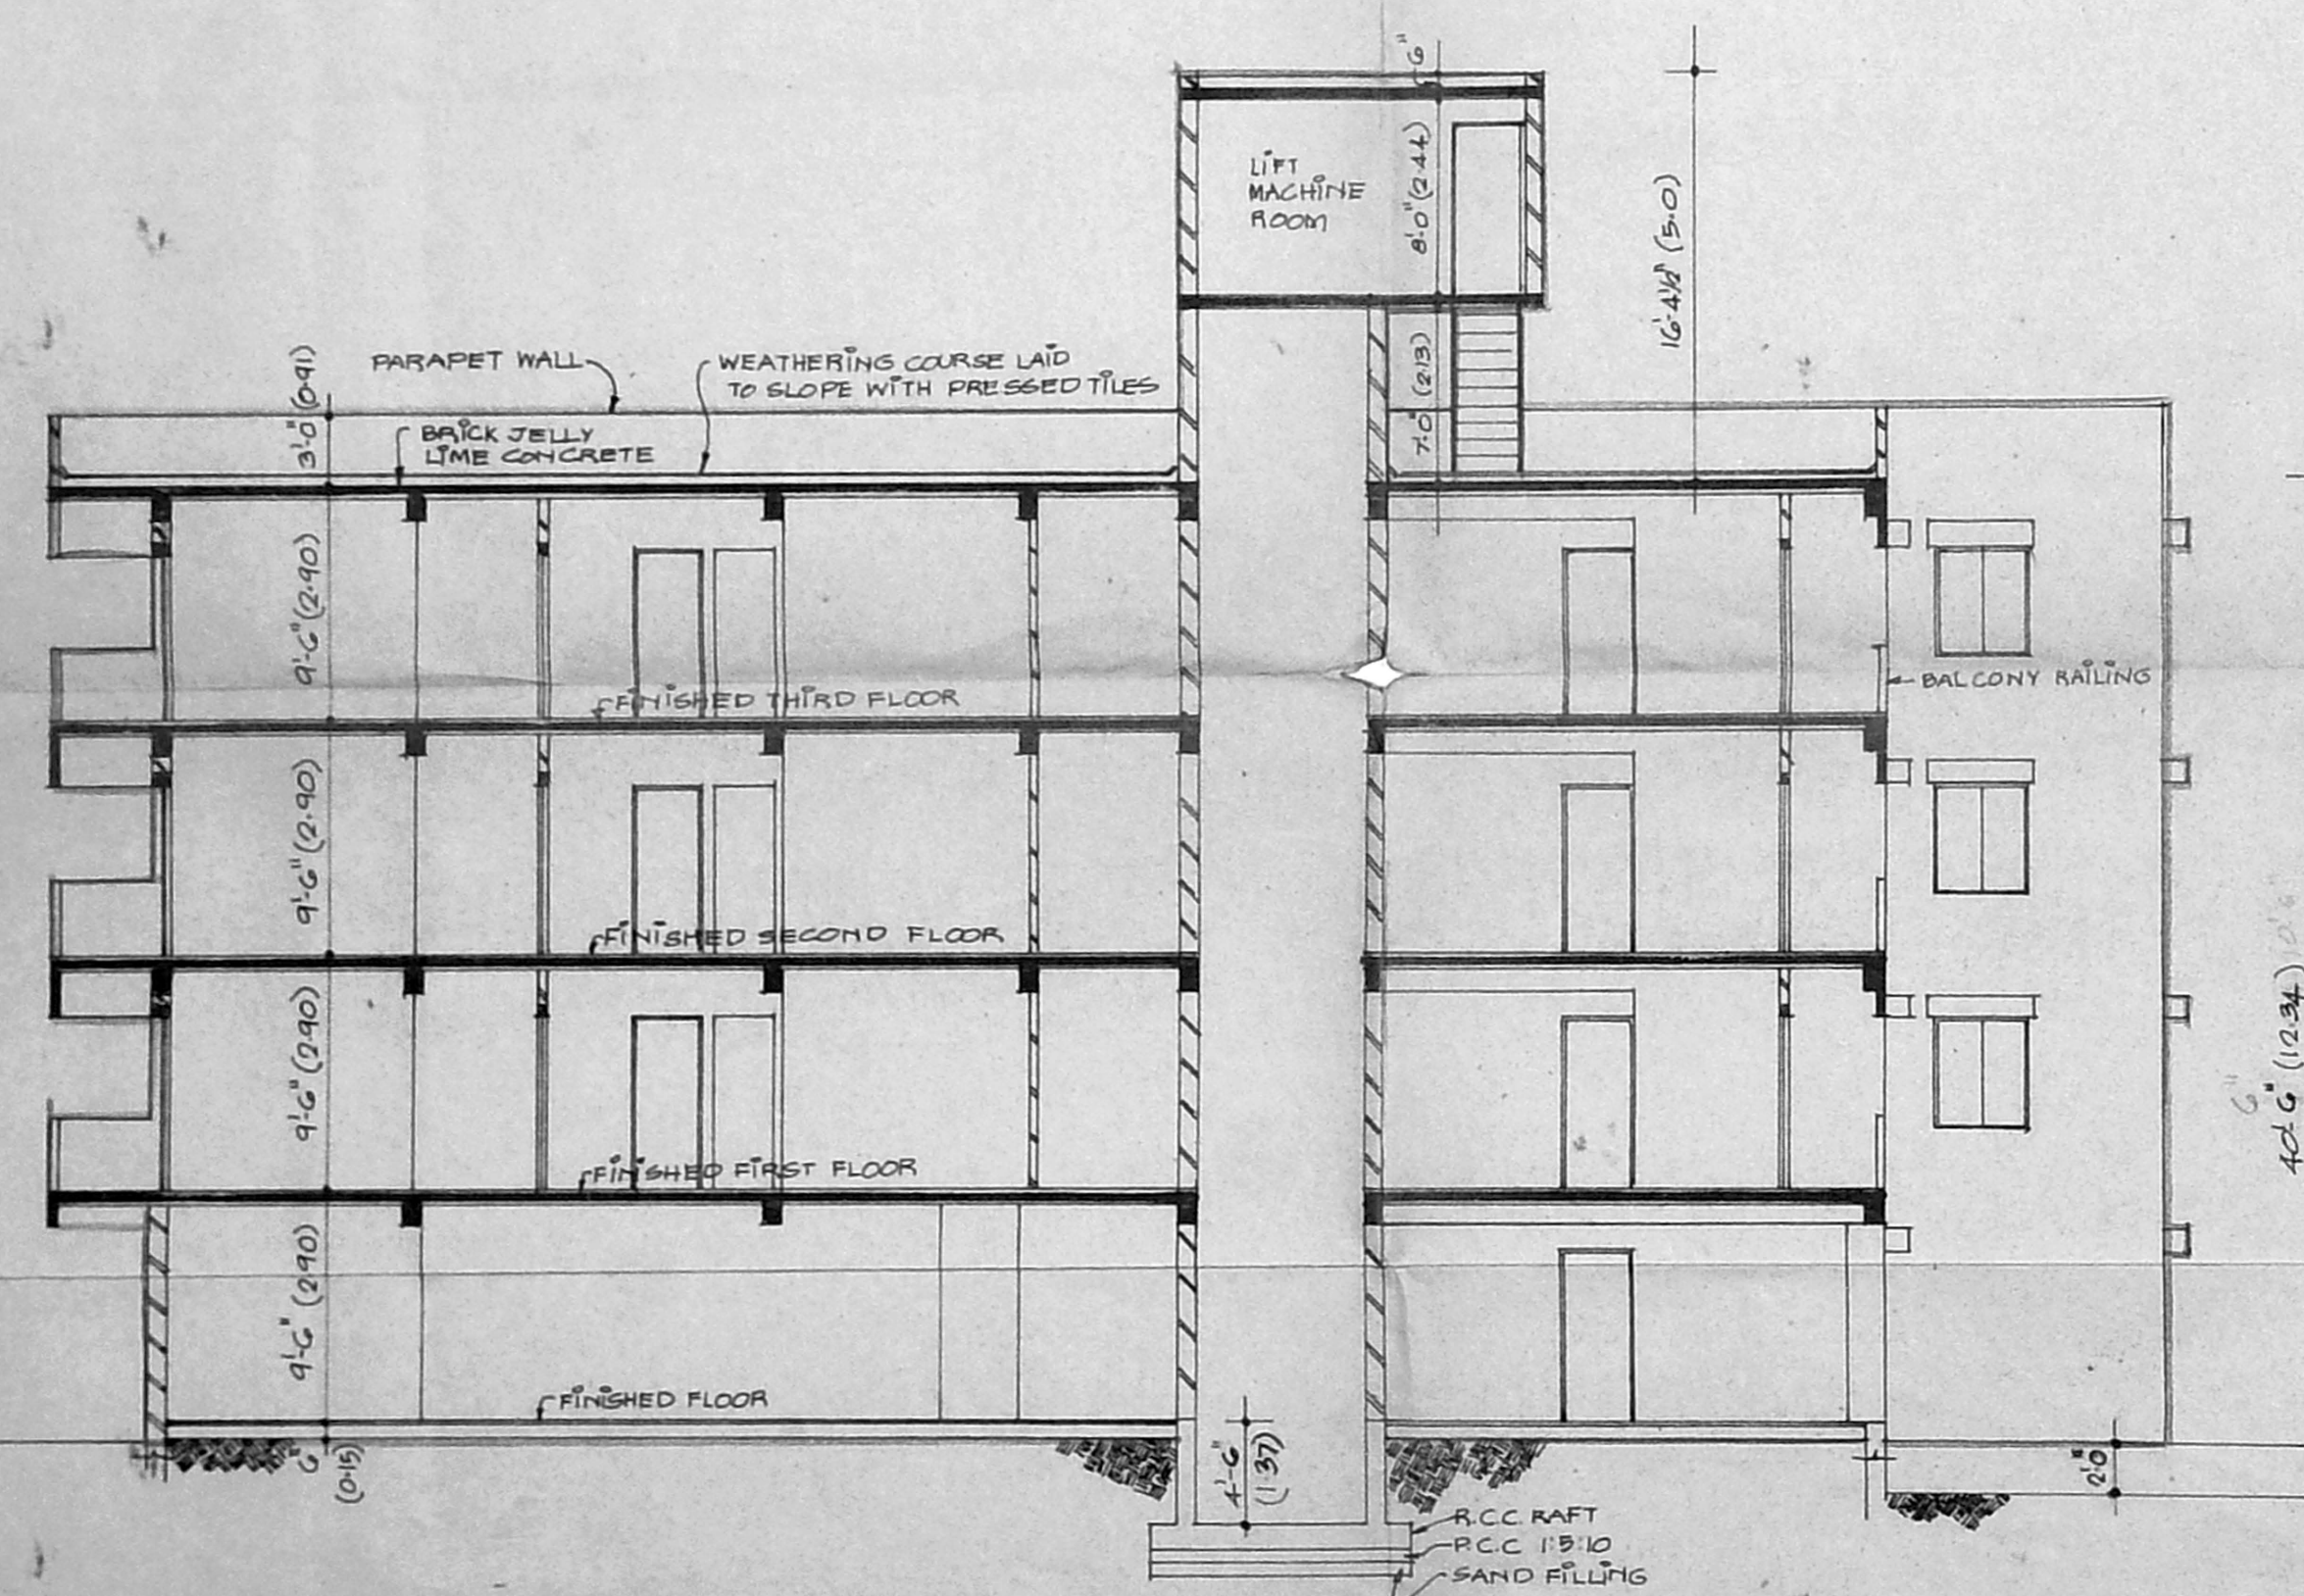

SECTION DD BLOCK-B

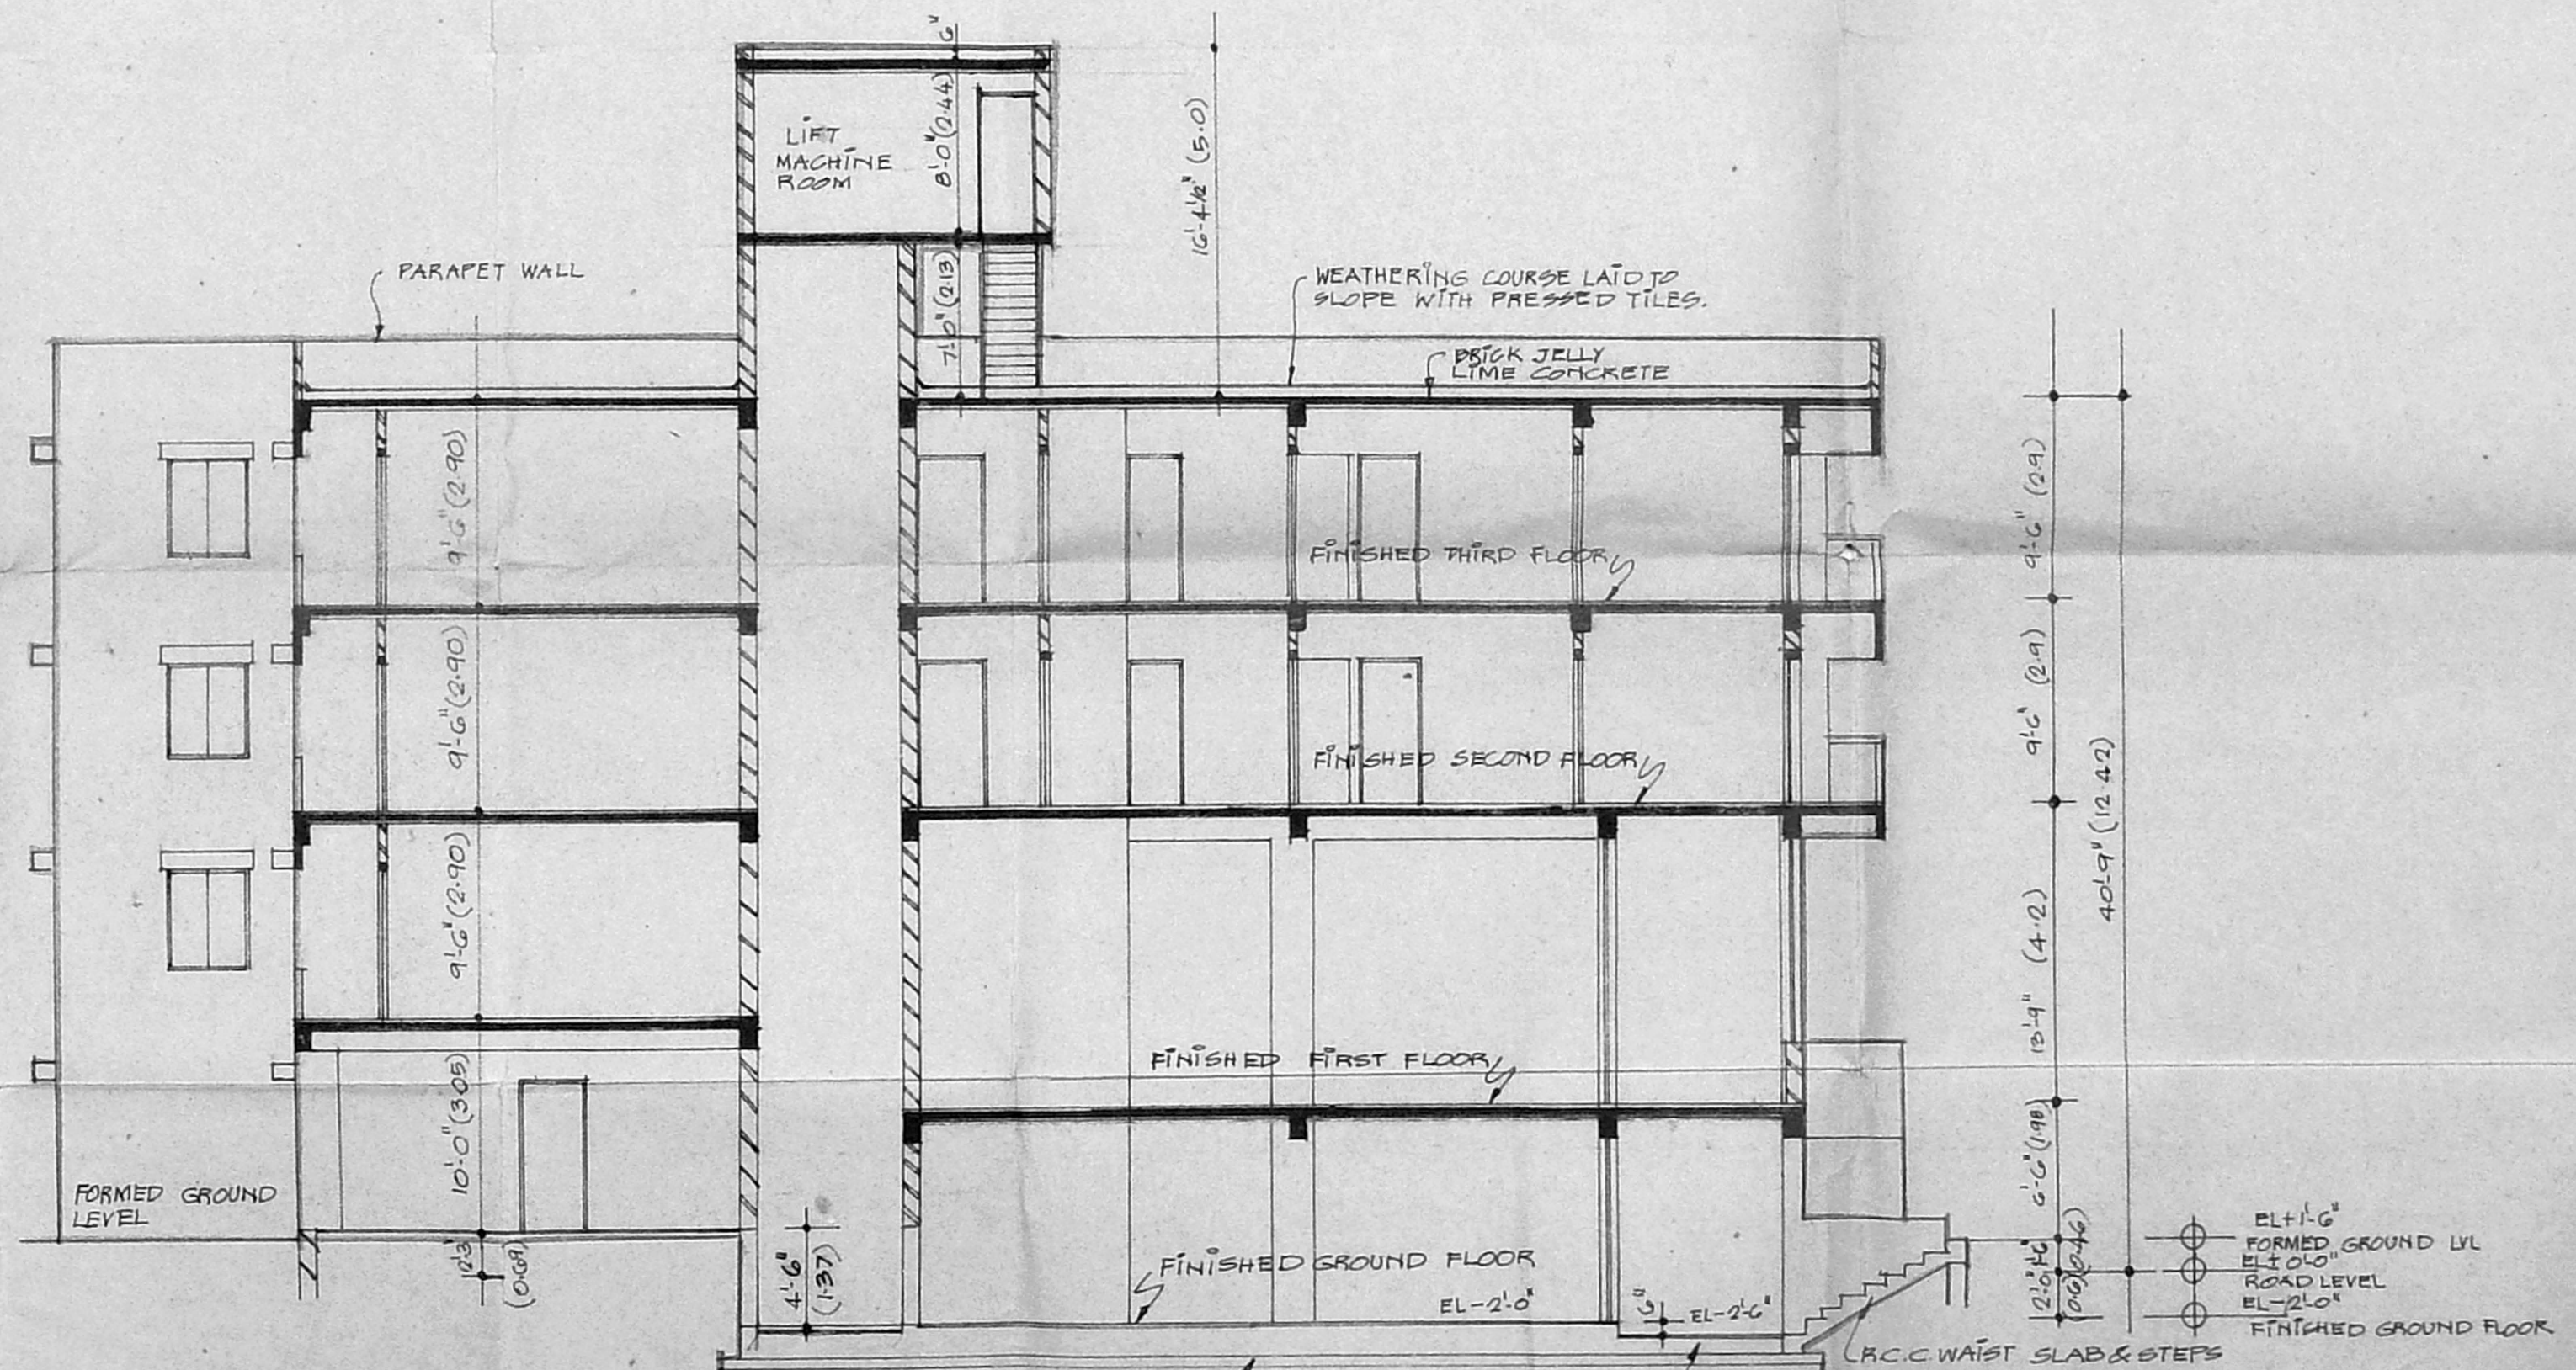

SECTION AA BLOCK-A

*Santa Chudry*  
 SAVITA CHODHRY, B.Arch. AIA,  
 ARCHITECT AND LICENCED SURVEYOR,  
 Class I. No. 32  
 NO. 5, STATE BANK STREET,  
 MADRAS-600 002.

LICENSED SURVEYOR