

Chitale & Son
 ARCHITECTS & PLANNERS
 101, 102, 103,1000

POWER REQUIREMENT:

S.NO	DESCRIPTION	TOTAL HP
1	SEWING MACHINES	3.30
2	IRONING EQUIPMENT	18.00
3	WINDOW AIRCONDITIONS UNITS	23.45
4	WATER PUMP MOTOR	3.00
5	BORE WELL PUMP MOTOR	5.00
6	DUMB WATER	3.00
7	PERSONAL COMPUTERS	6.40
8	XEROX MACHINE	0.47
9	FAX MACHINE	0.40
10	WATER COOLER	1.20
11	15AMP POWER SOCKET FOR OFFICE EQUIPMENT (GENERAL)	32.16
12	LIGHTING	10.00
13	CEILING FAN & DOMESTIC EXHAUST FAN	4.00
TOTAL HP =		110.58

AREA STATEMENT:

FLOOR	AREA (SQ. FT)	AREA (SQ. M)
SITE AREA	16800	1560.75
BASEMENT FLOOR	387.02	
GROUND FLOOR	400.71	
FIRST FLOOR	387.02	
TERRACE FLOOR	23.12	
GROUND FLR SECURITY	8.41	
TOTAL AREA	1206.29	




SCHEDULE OF JOINERY:

ITEM	QUANTITY	SIZE
ALD ALU. GLAZED DOOR & FIXED GLASS	4250	X 2250
D T.W. FLUSH DOOR	1200	X 2250
D1 DO	930	X 2250
D2 DO	840	X 2250
D4 DO	750	X 2250
SW STEEL GLAZED WINDOW	1200	X 1350
SM STEEL FIXED GLASS LOUVERD	900	X 900
SW2 STEEL GLAZED WINDOW	900	X 1350
SV STEEL FIXED GLASS LOUVERD	1200	X 600
SV1 DO	900	X 900
RG FOLDING GRILLE	4250	X 2250

Planning Permit No. CP/100/193
APPROVED
 SUBJECT TO THE CONDITIONS IN THIS OFFICE LETTER.
 No. CP/27/1993 Date 1.10.93
 FOR MEMBER SECRETARY
 MADRAS METROPOLITAN DEVELOPMENT AUTHORITY
 MADRAS - 600 009.

NO OF WORKERS IN FACTORY:




MALE	25
FEMALE	35
TOTAL	60 PERSONS (ONESHIFT)

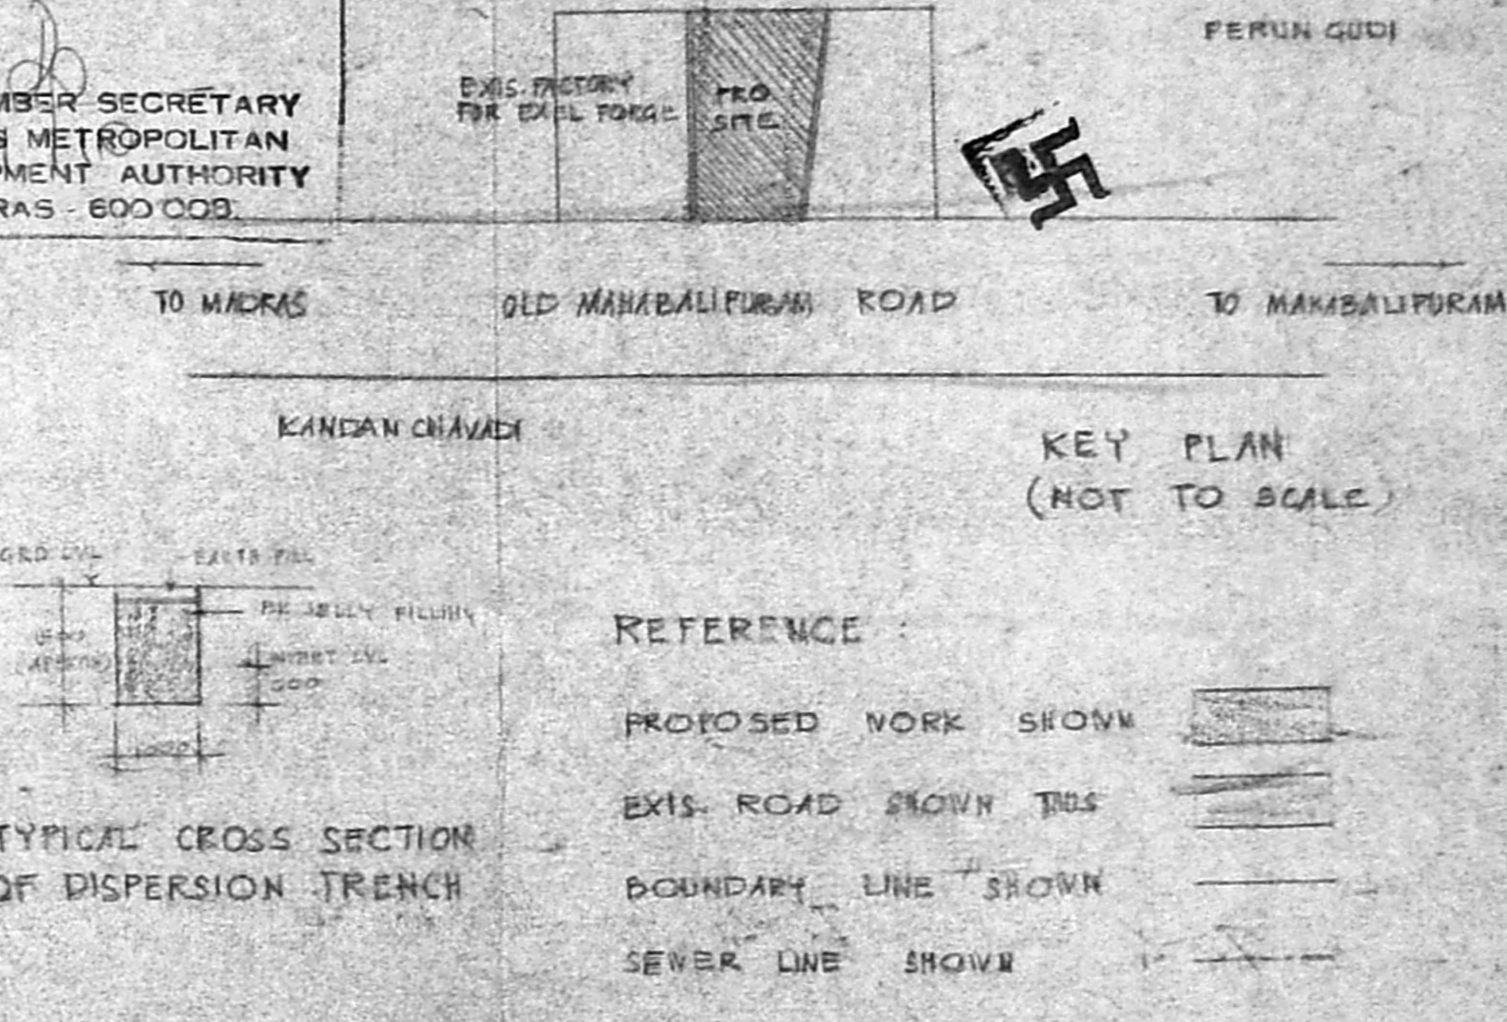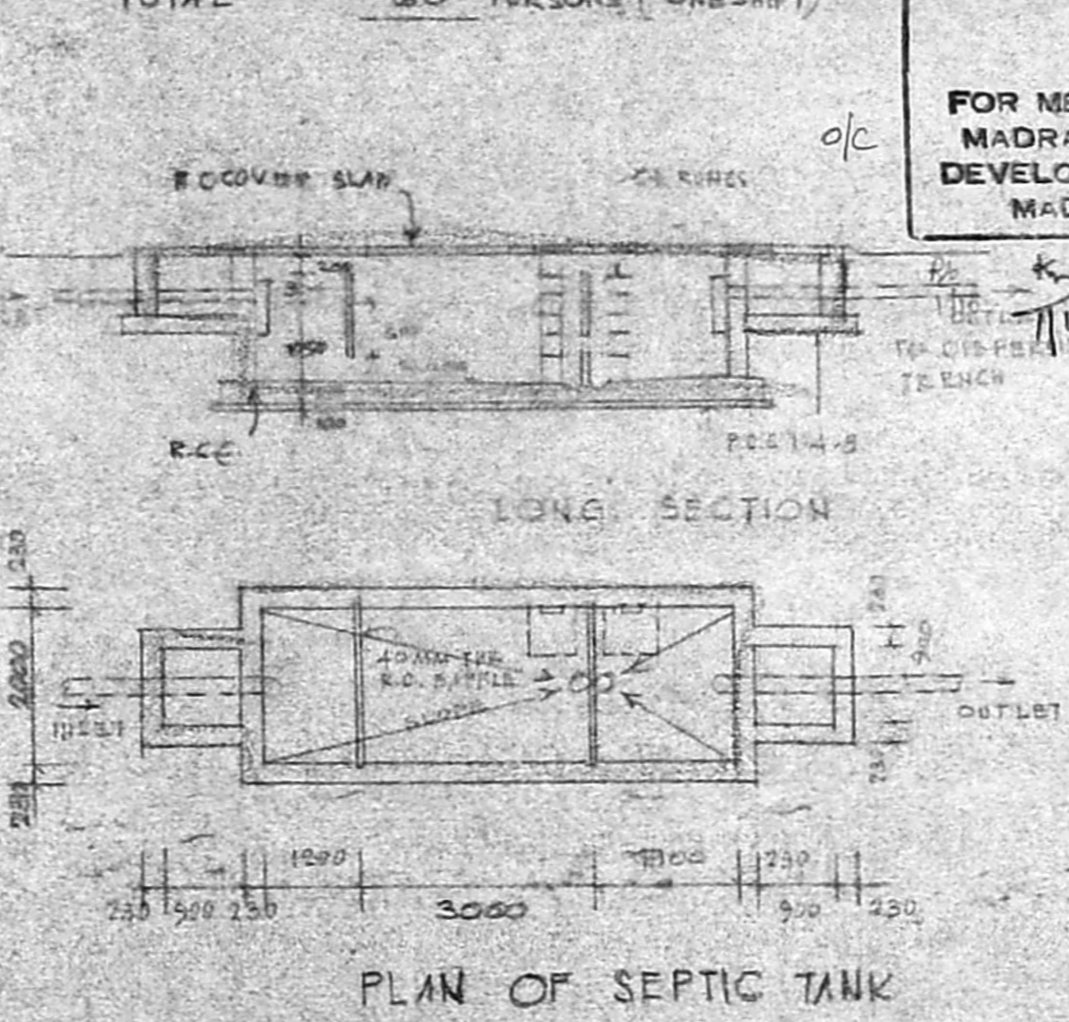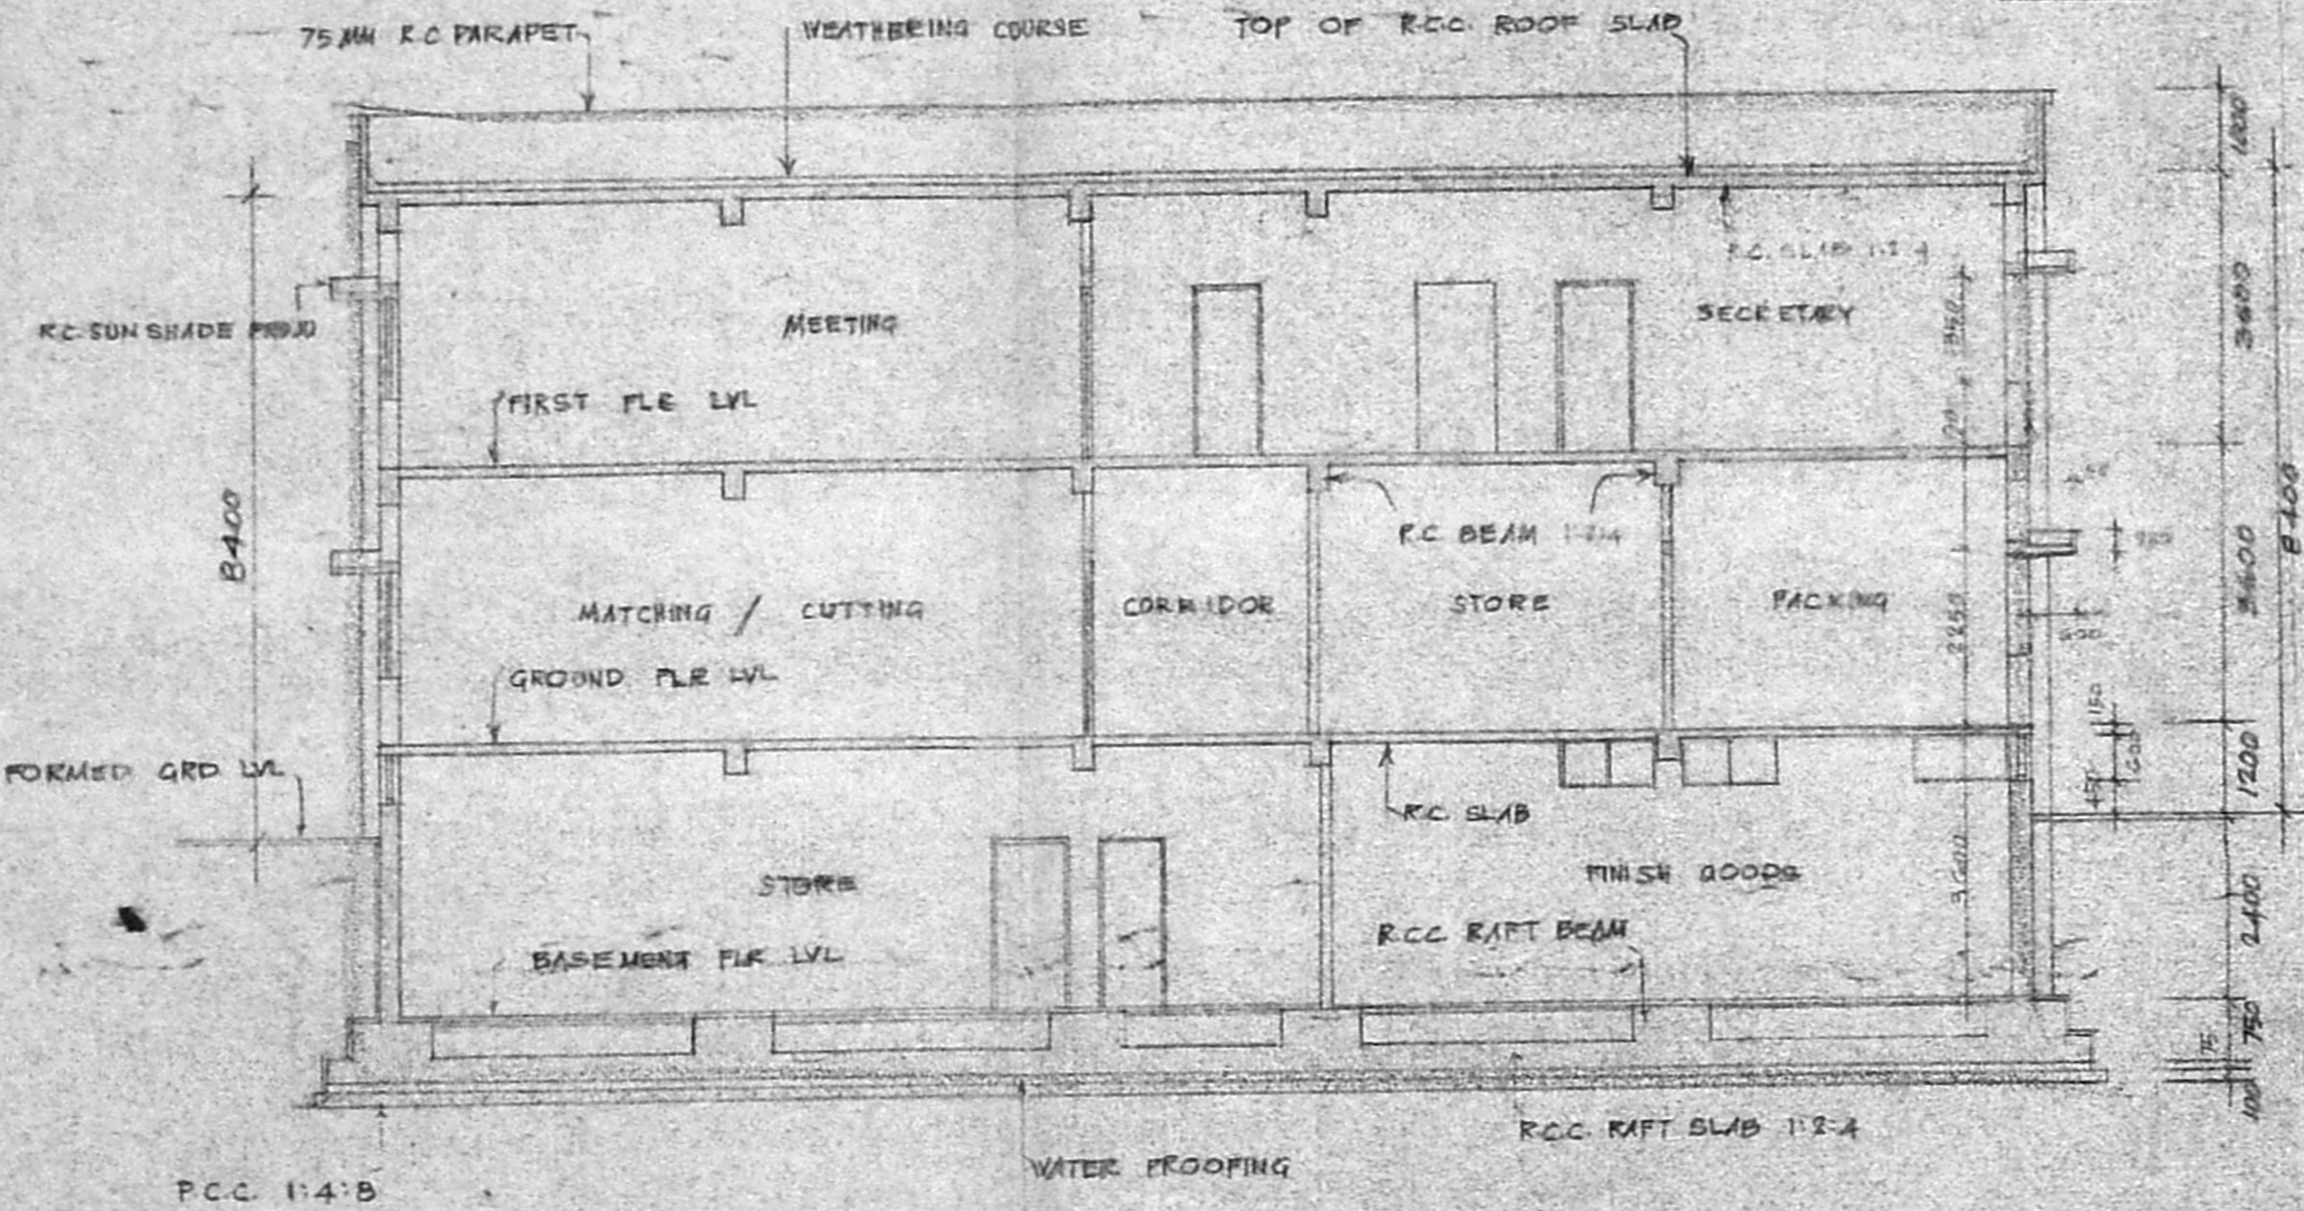

KEY PLAN (NOT TO SCALE)

REFERENCE:

- PROPOSED WORK SHOWN
- EXIS. ROAD SHOWN THIS
- BOUNDARY LINE SHOWN
- SEWER LINE SHOWN

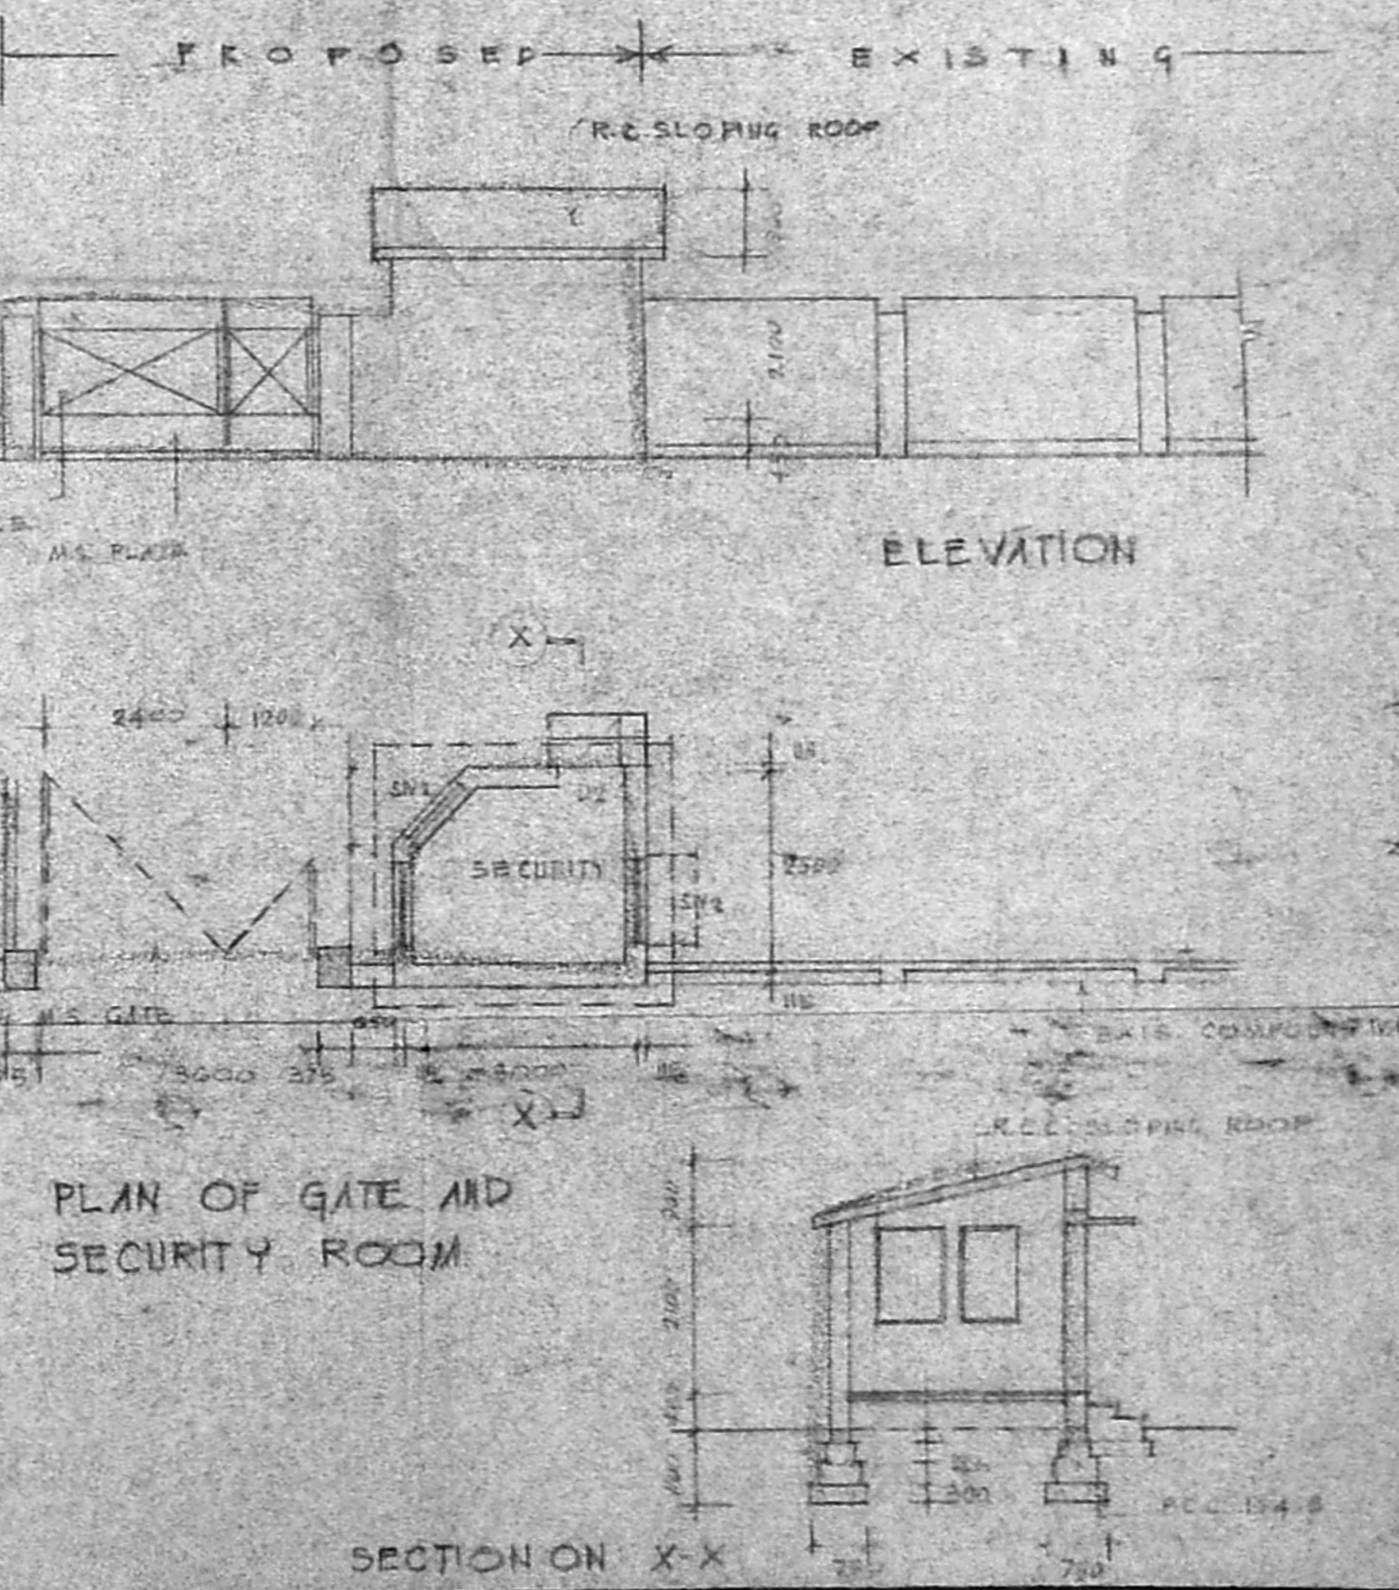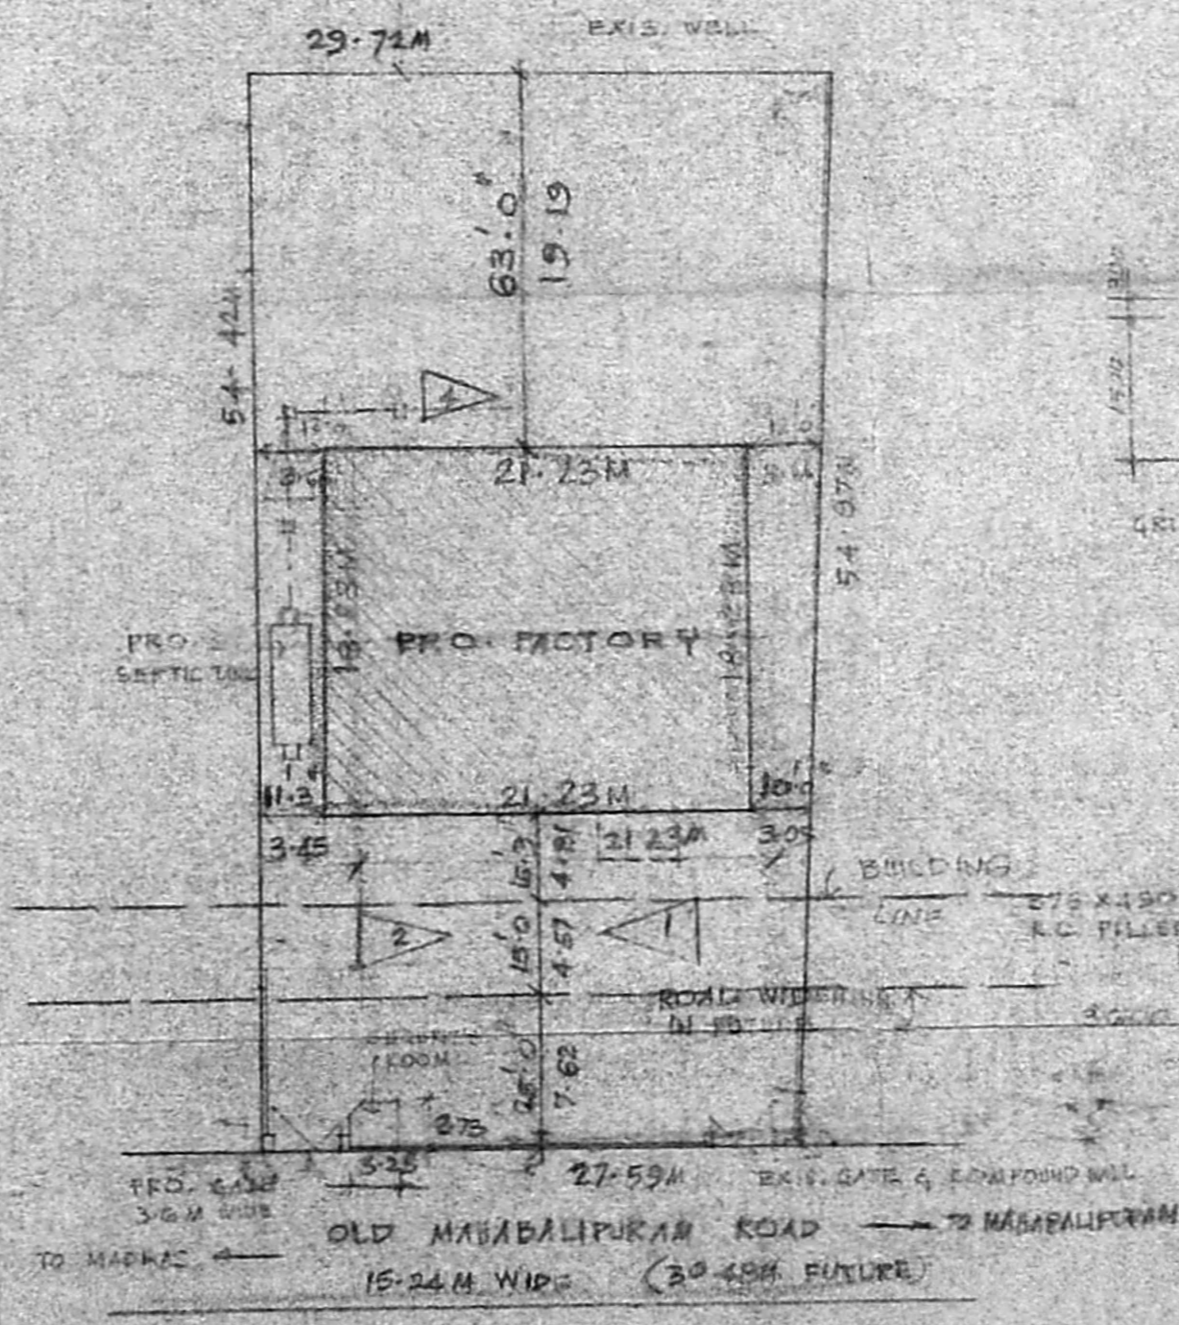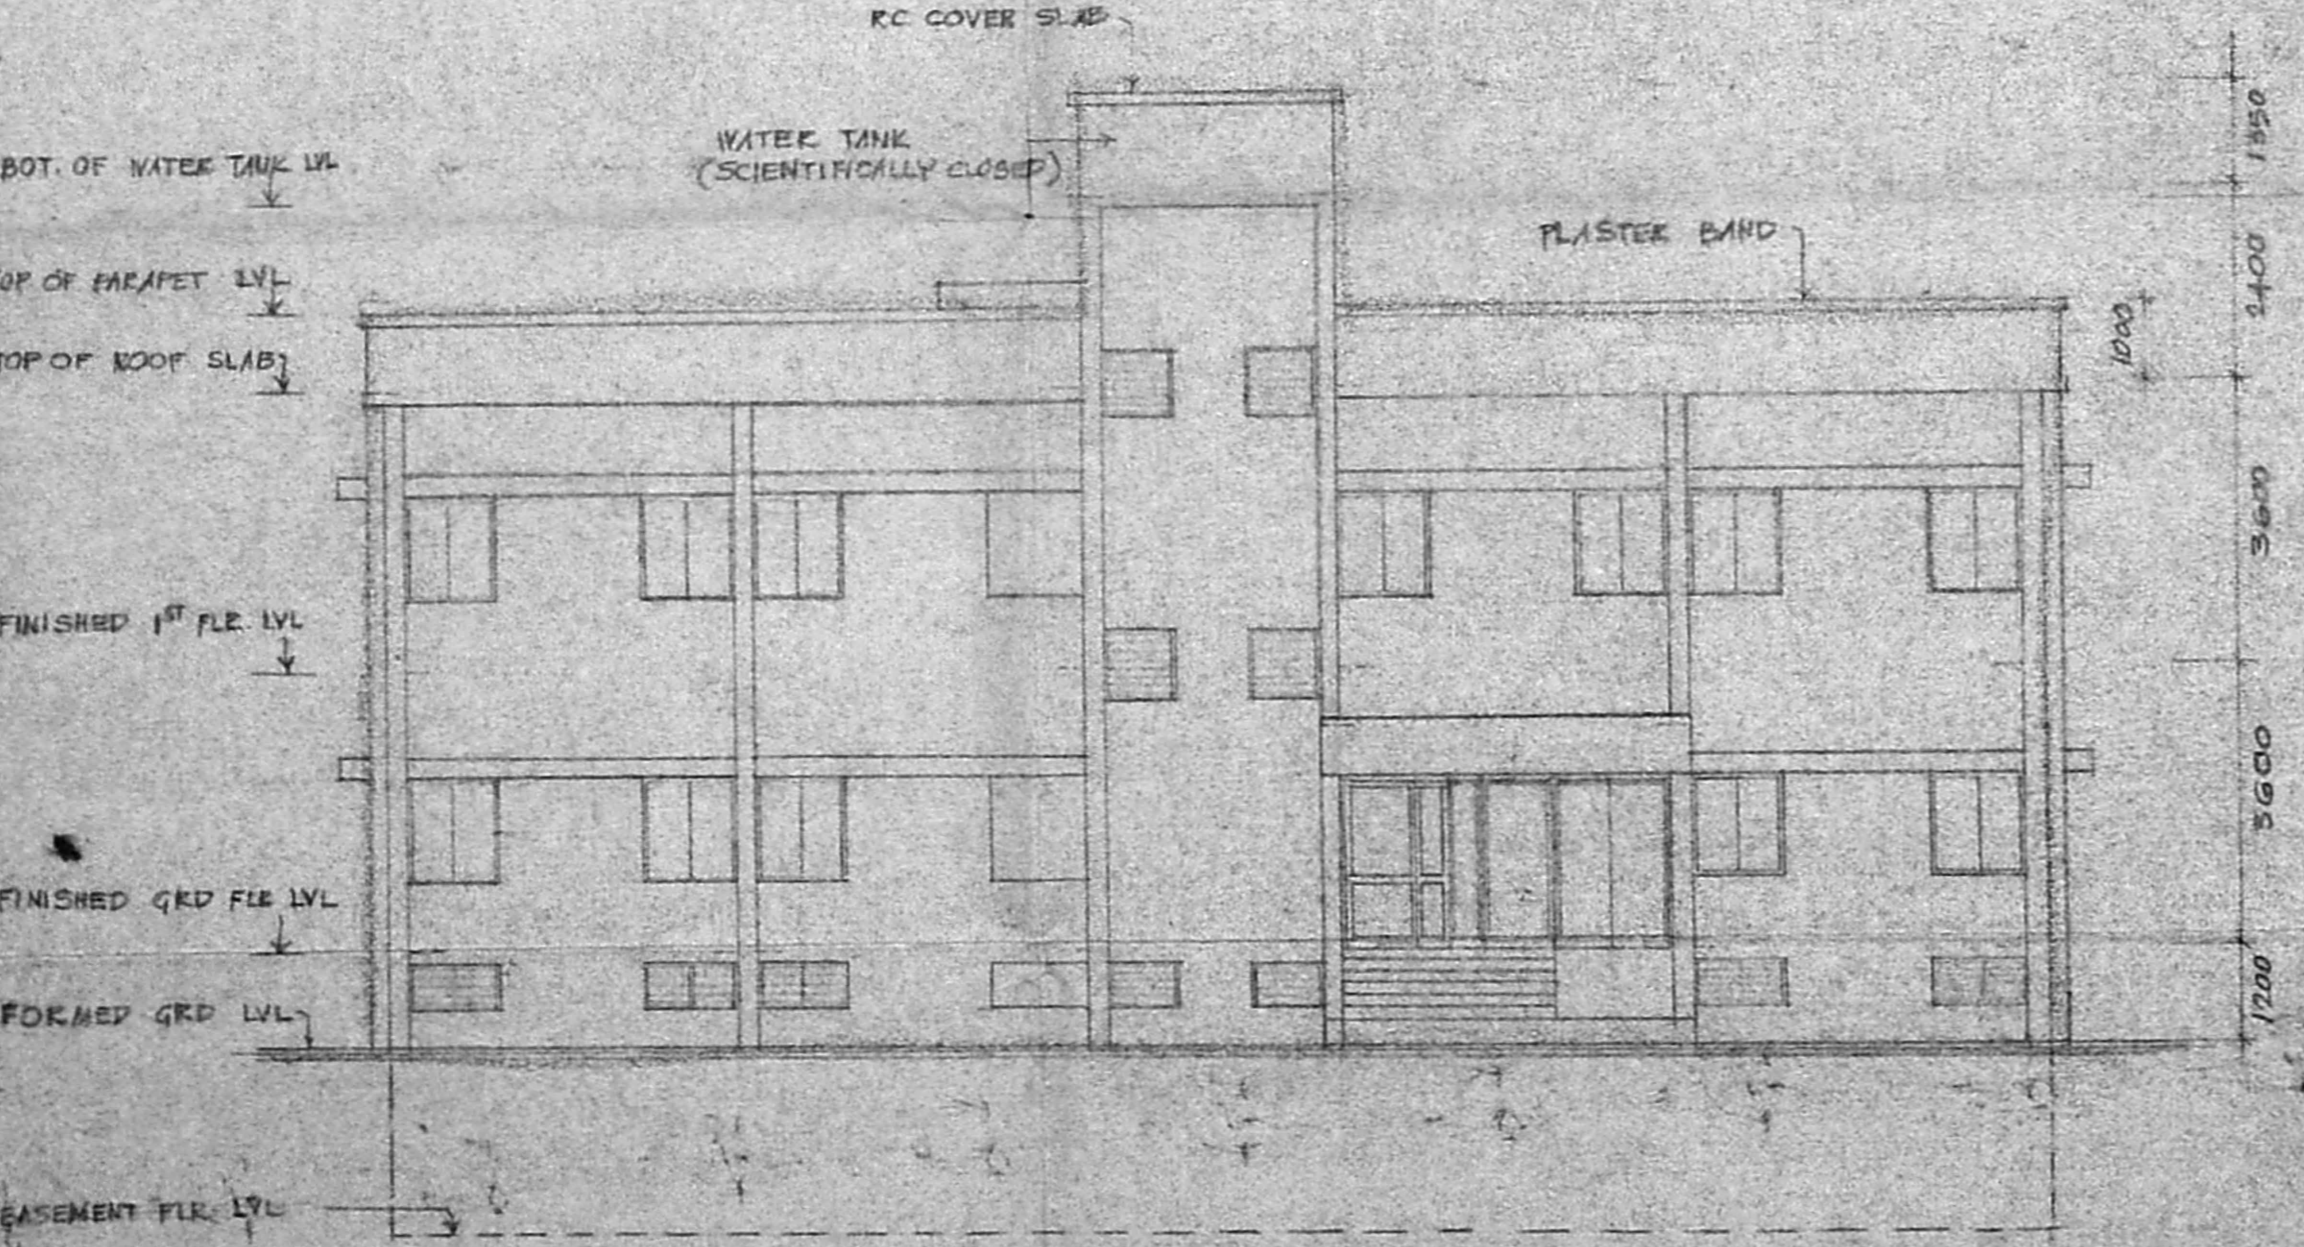

NOTE:

- ALL DIMENSIONS TO BE CHECKED AT SITE
- NO DIMENSION TO BE SCALED OFF FROM DRAWING
- ONLY WRITTEN DIMENSIONS TO BE FOLLOWED
- IN THE EVENT OF DISCREPANCY OR DIFFERENCE BETWEEN ANY ARCHITECTURAL DRAWINGS OR STRUCTURAL DRAWINGS OR OTHER ENGINEERING DRAWINGS OR SITE CONDITIONS OR OTHERWISE IMMEDIATE REFERENCE IS TO BE MADE TO THE ARCHITECT FOR CLARIFICATION PRIOR TO EXECUTION OF WORK AT SITE
- THIS DRAWING AND DESIGN ARE THE SOLE PROPERTY OF M/S. CHITALE & SON AND SHALL NOT BE TRACED, COPIED, REPRODUCED, MODIFIED, LENT OR MADE UNAUTHORIZED USE OF IN ANY OTHER MANNER WITHOUT THE WRITTEN PRIOR CONSENT OF THE ARCHITECTS

DATE: 1.10.92
DRAWN: [Signature]
CHECKED: V.F.
SCALE: 1:100, 1:400
DRAWING NO.: 1/1/1992

THE PROPOSED FACTORY FOR M/S. APCOM EXPORTS (P) LTD IN S.NO. 204/1 AT KOTTIVAKRAM VILLAGE, SIDAPET (T) CHINGLEPUT DT, MADRAS CORPORATION DRAWING