



ELEVATION


Planning Permit No. C/PP/68/92  
**APPROVED**  
 SUBJECT TO THE CONDITIONS IN THIS OFFICE LETTER.  
 No. 448/92 Date: 7-92  
 FOR MEMBER SECRETARY  
 MADRAS METROPOLITAN  
 DEVELOPMENT AUTHORITY  
 MADRAS-600 008.

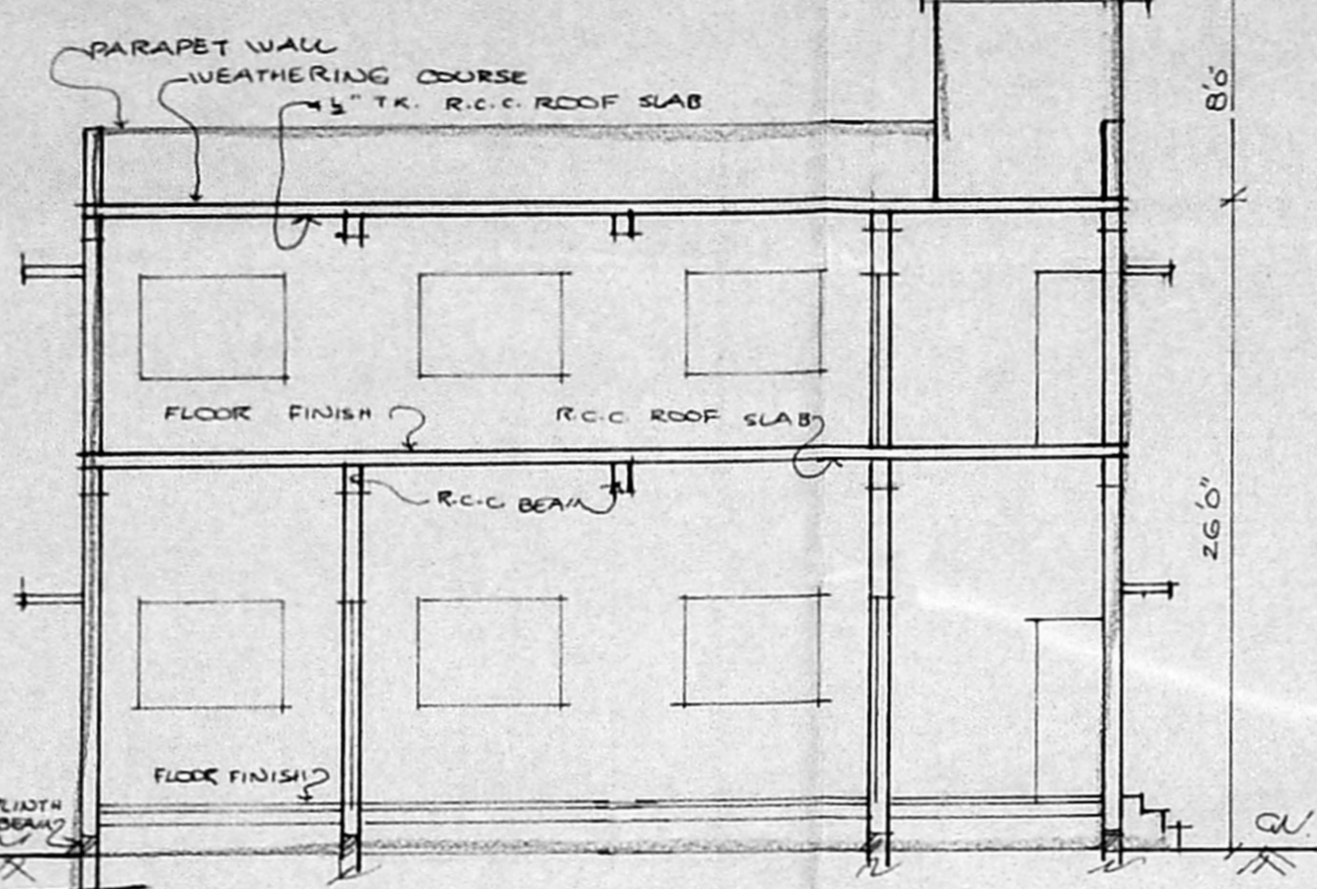


SECTION 'xx'

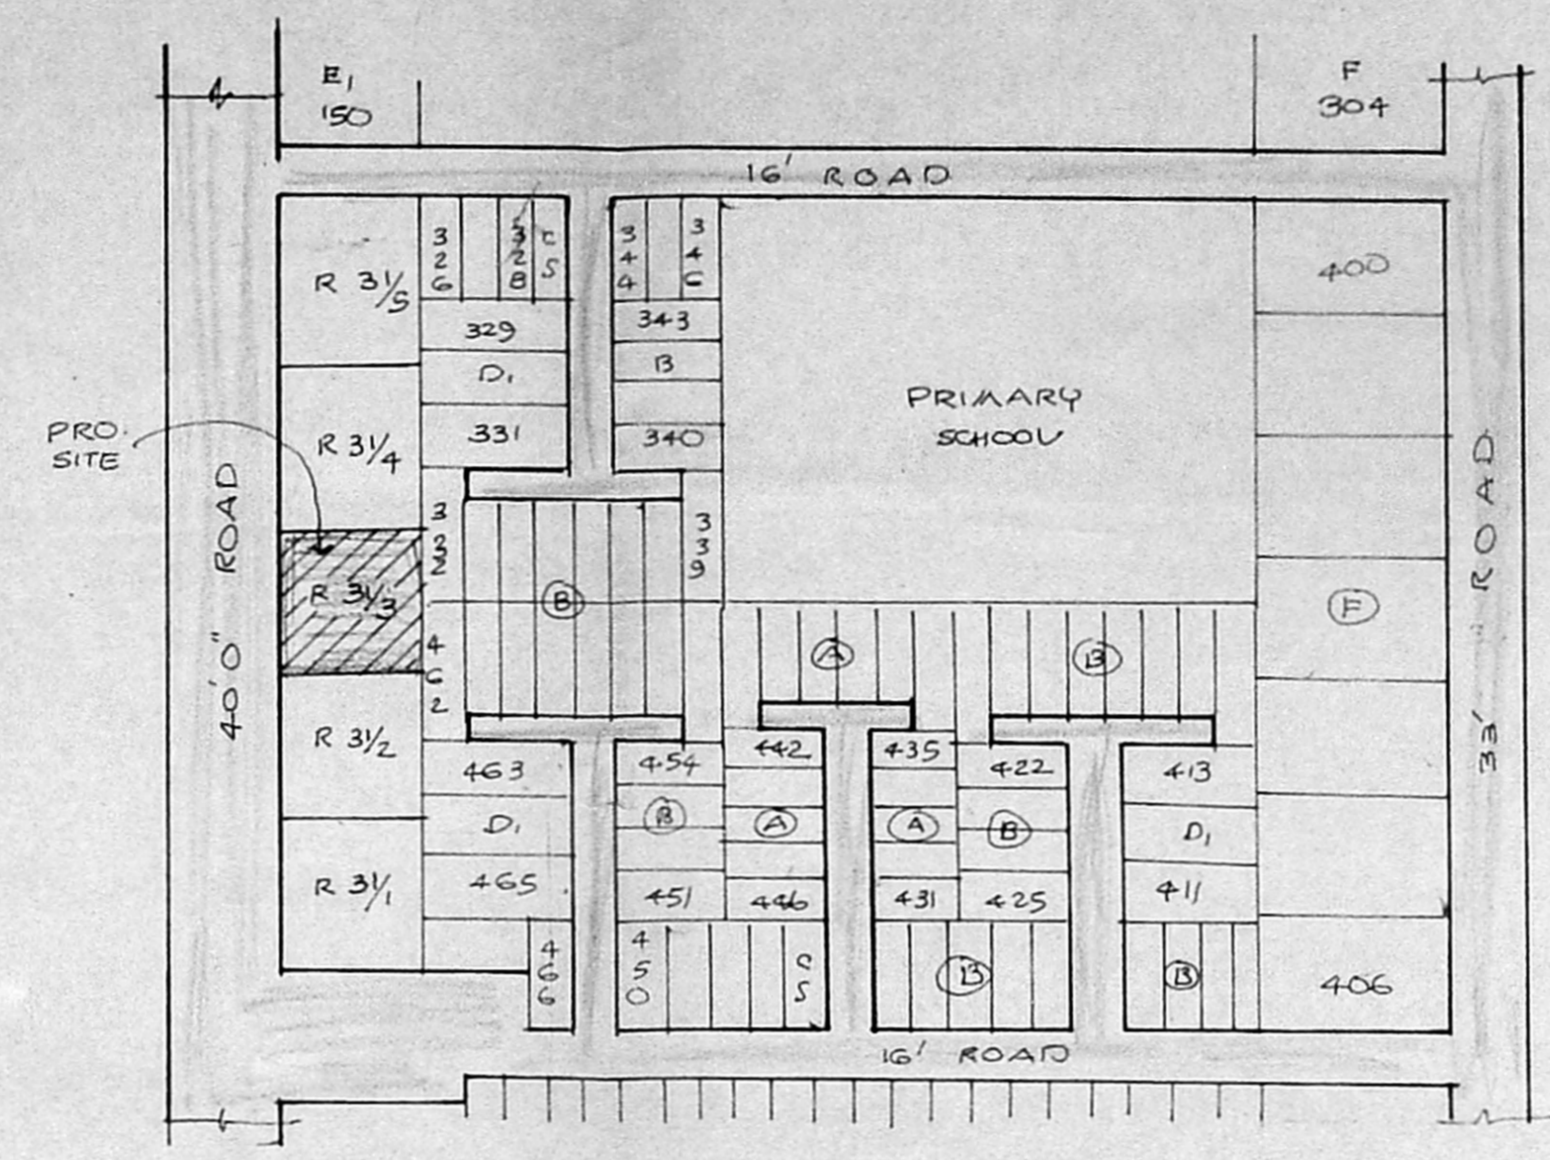


LOCATION PLAN  
66' by 20' inch

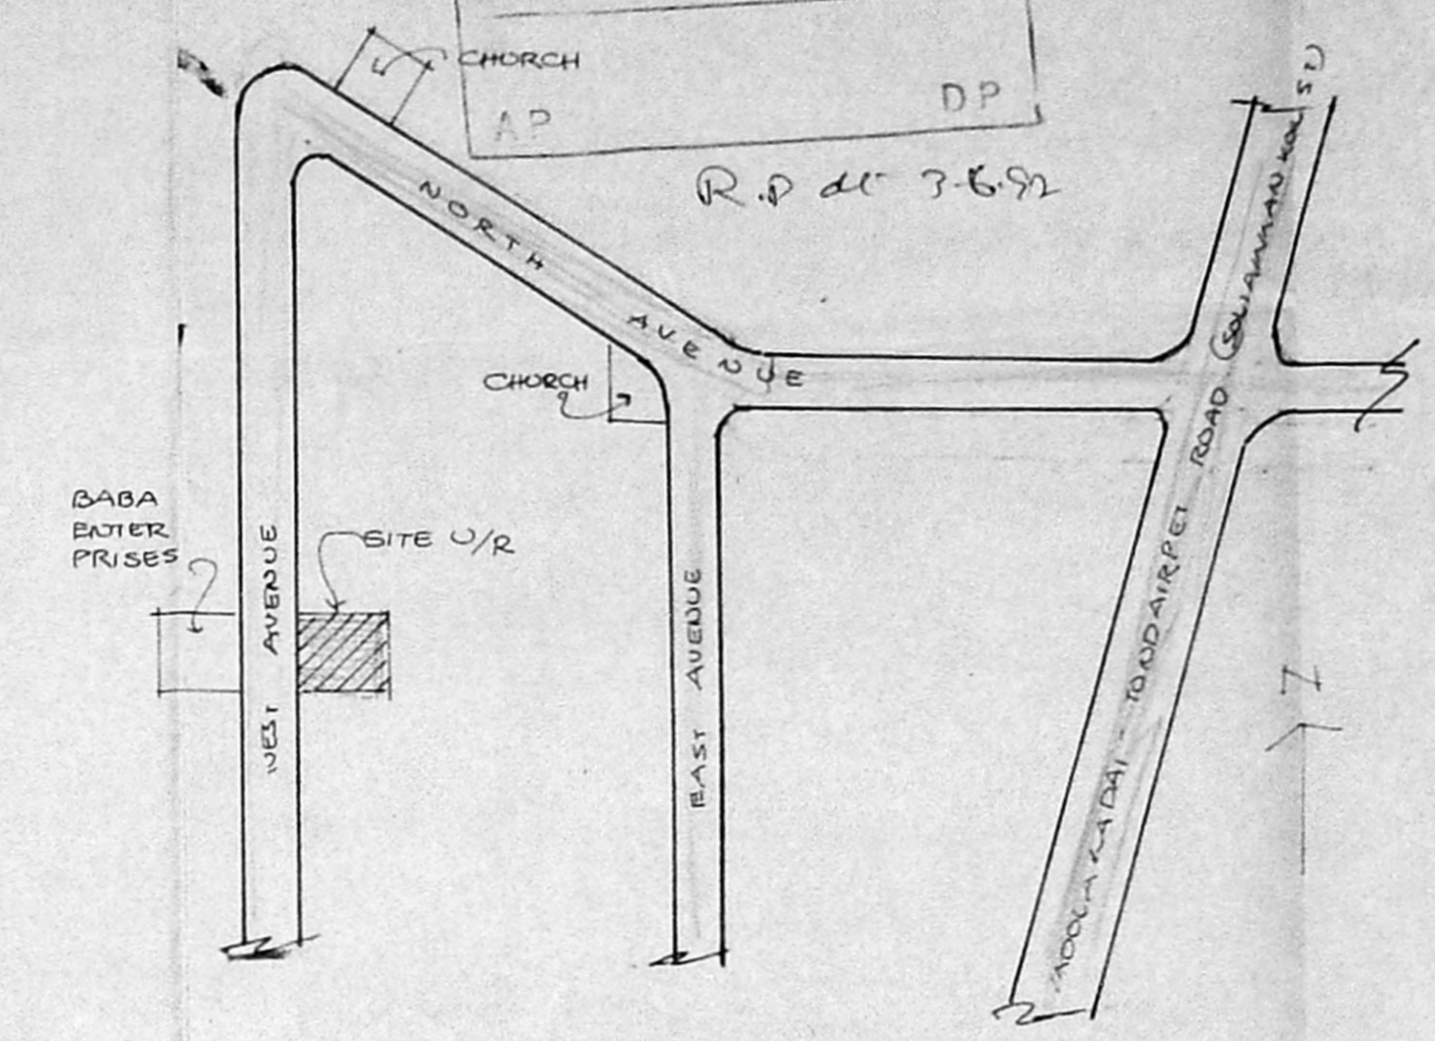


KEY PLAN (N.T.S.)

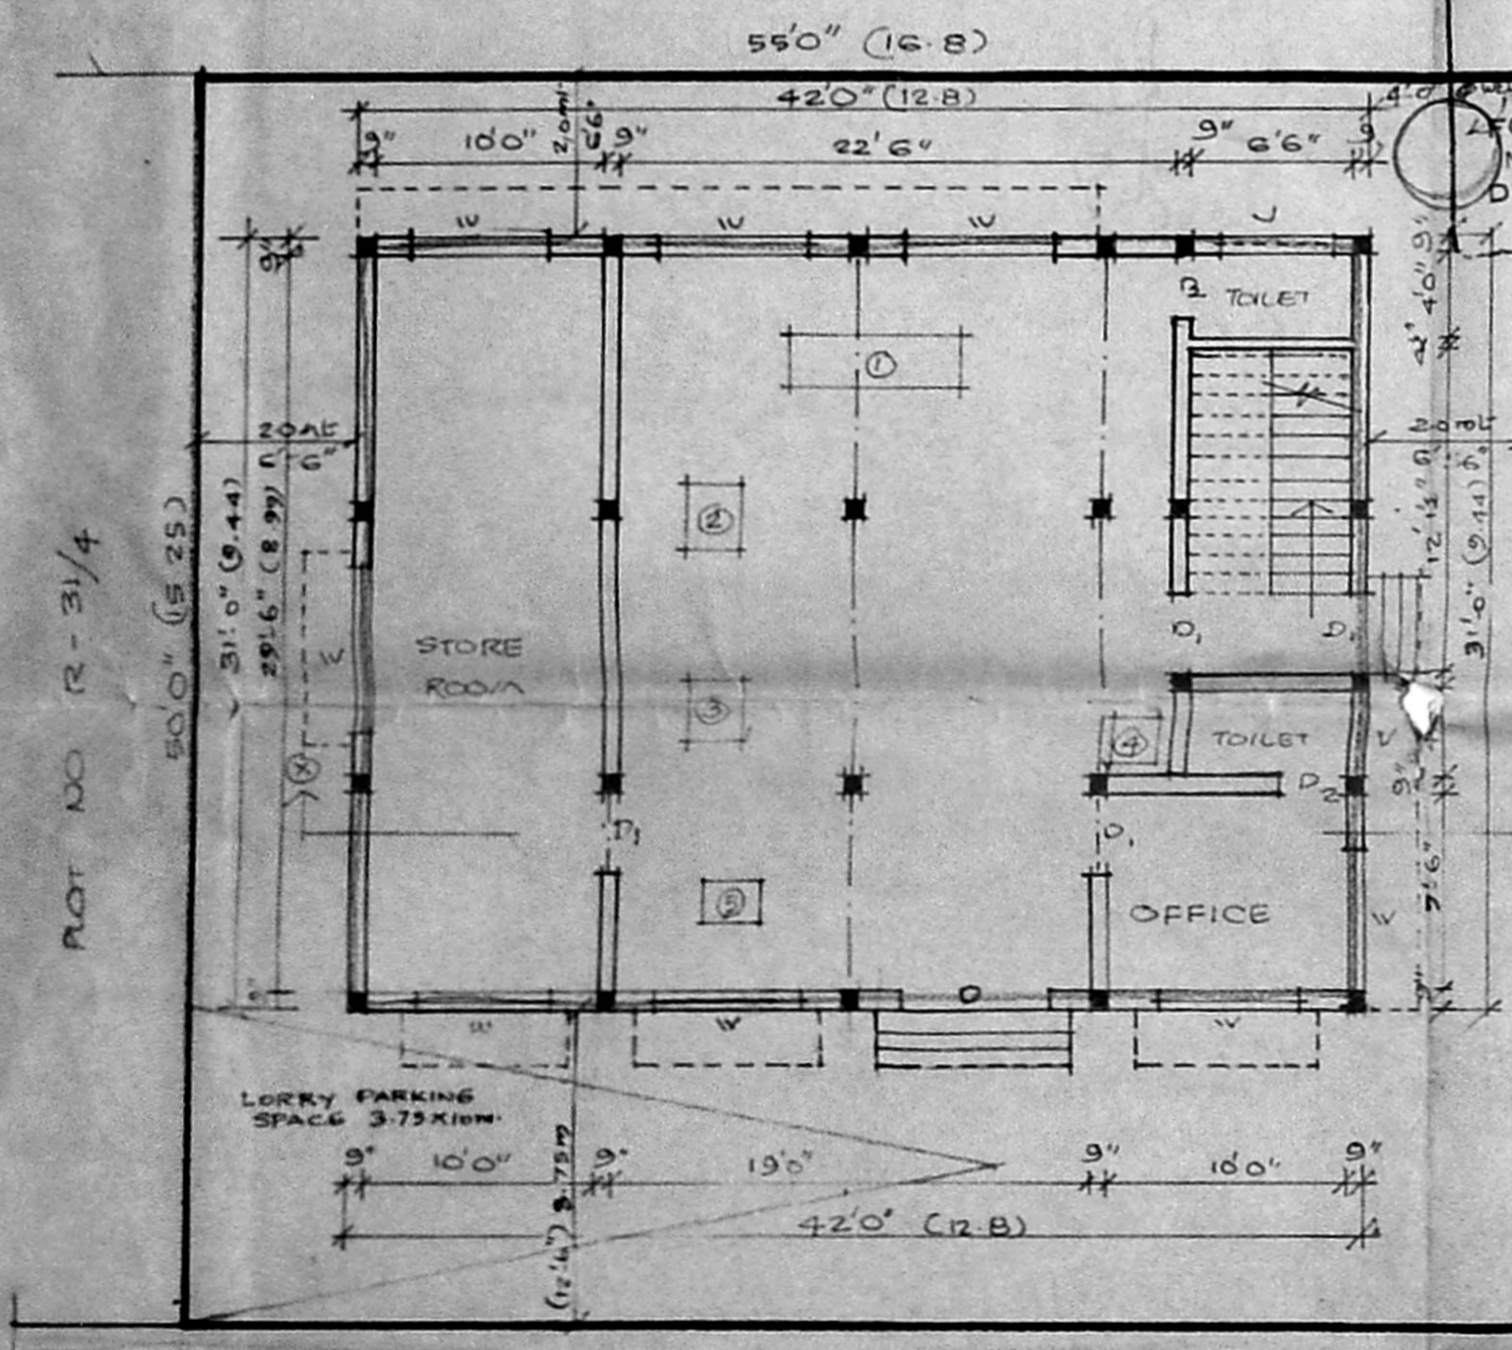


SITE PLAN/GR FLOOR PLAN

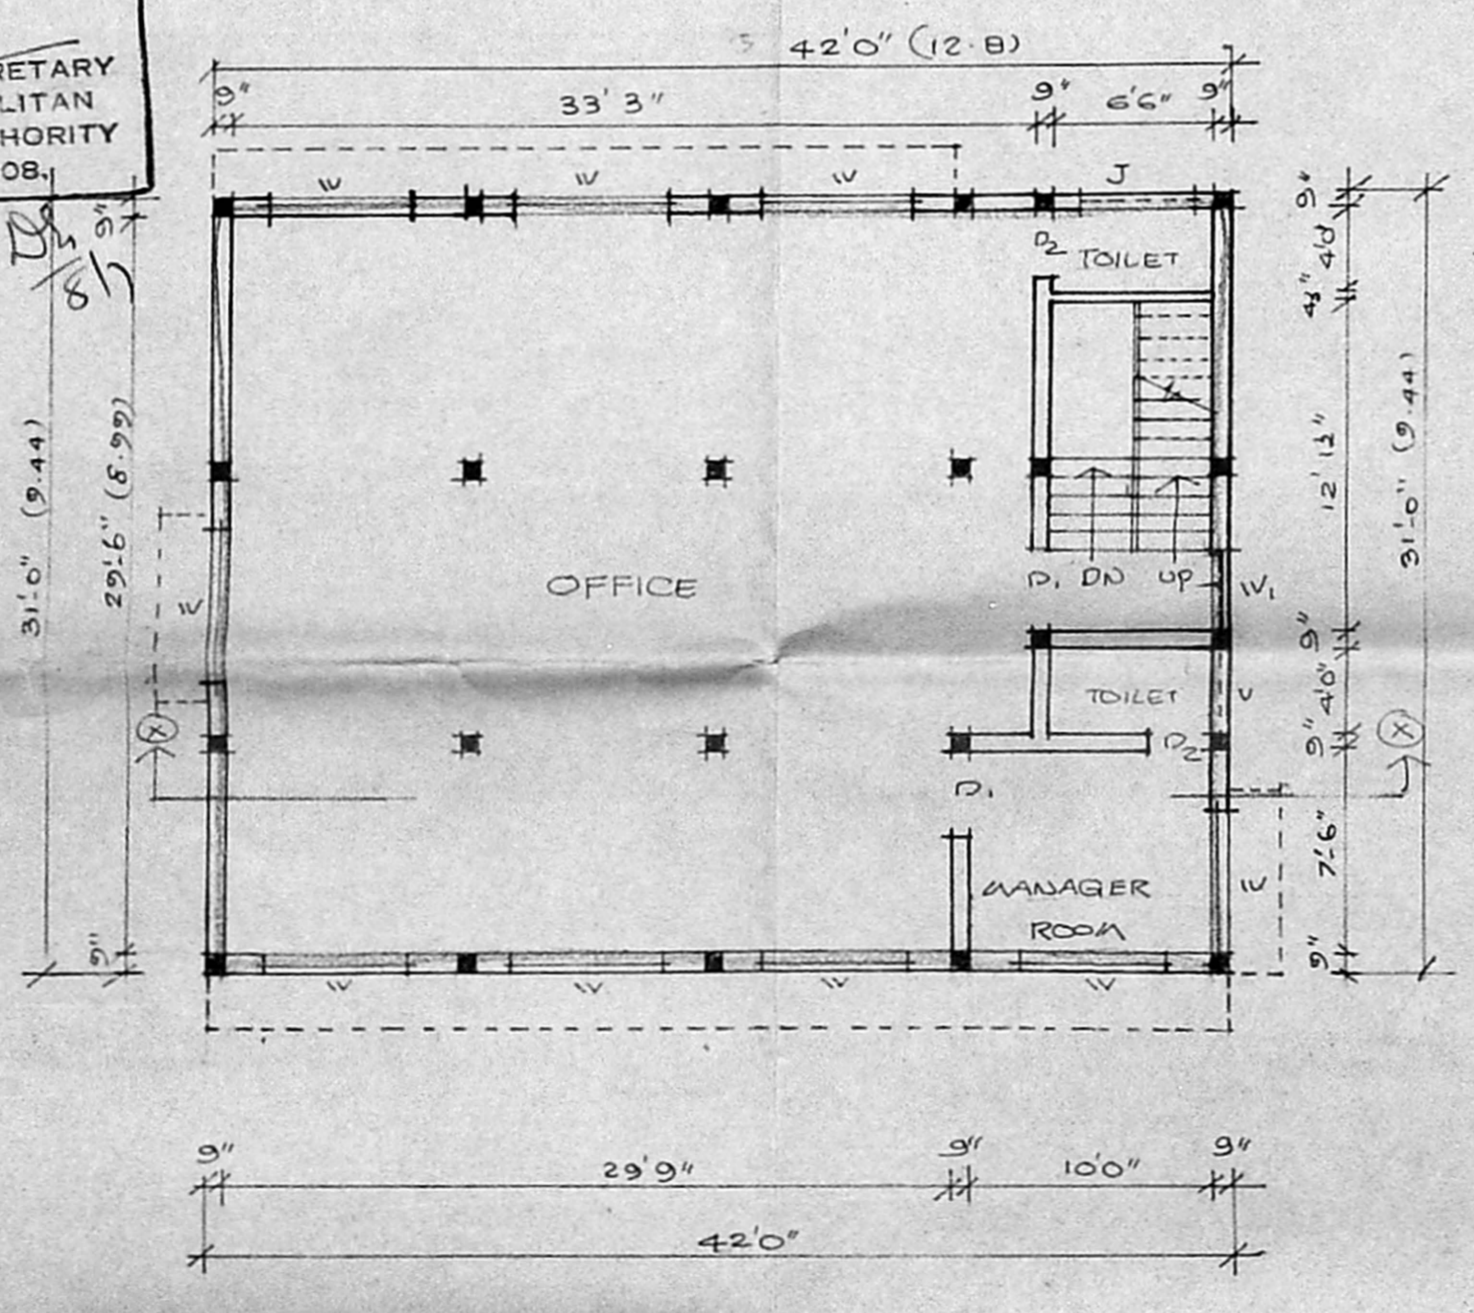


FIRST FLOOR PLAN

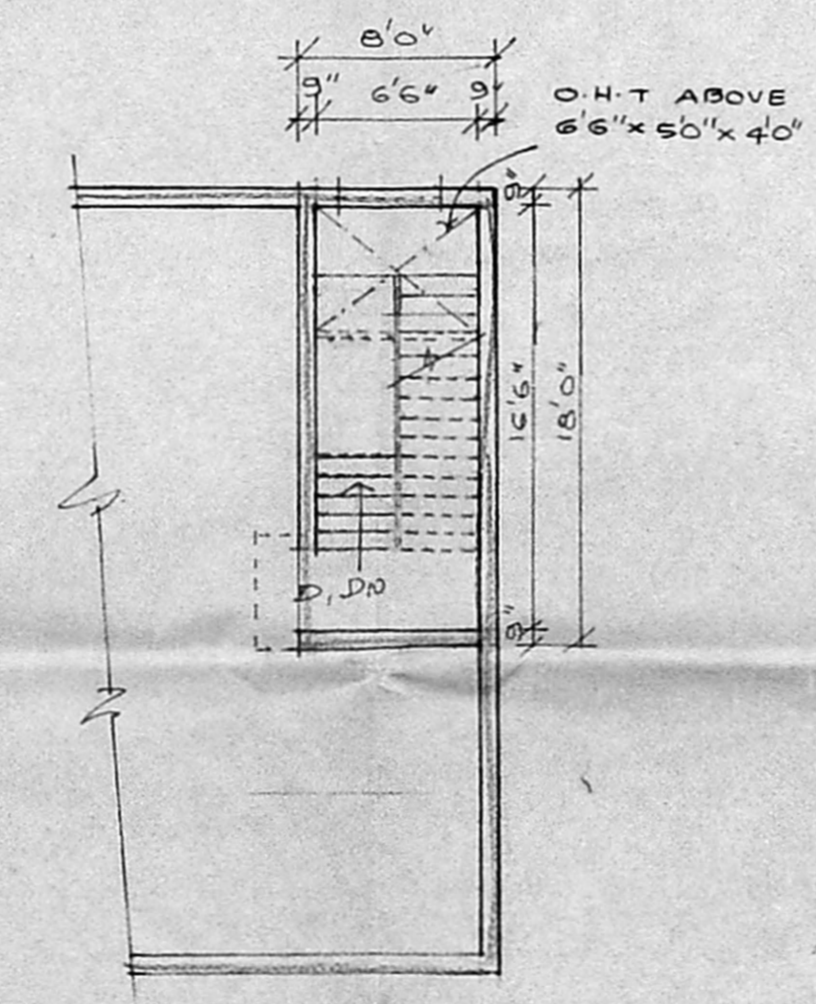

TERRACE FLOOR PLAN

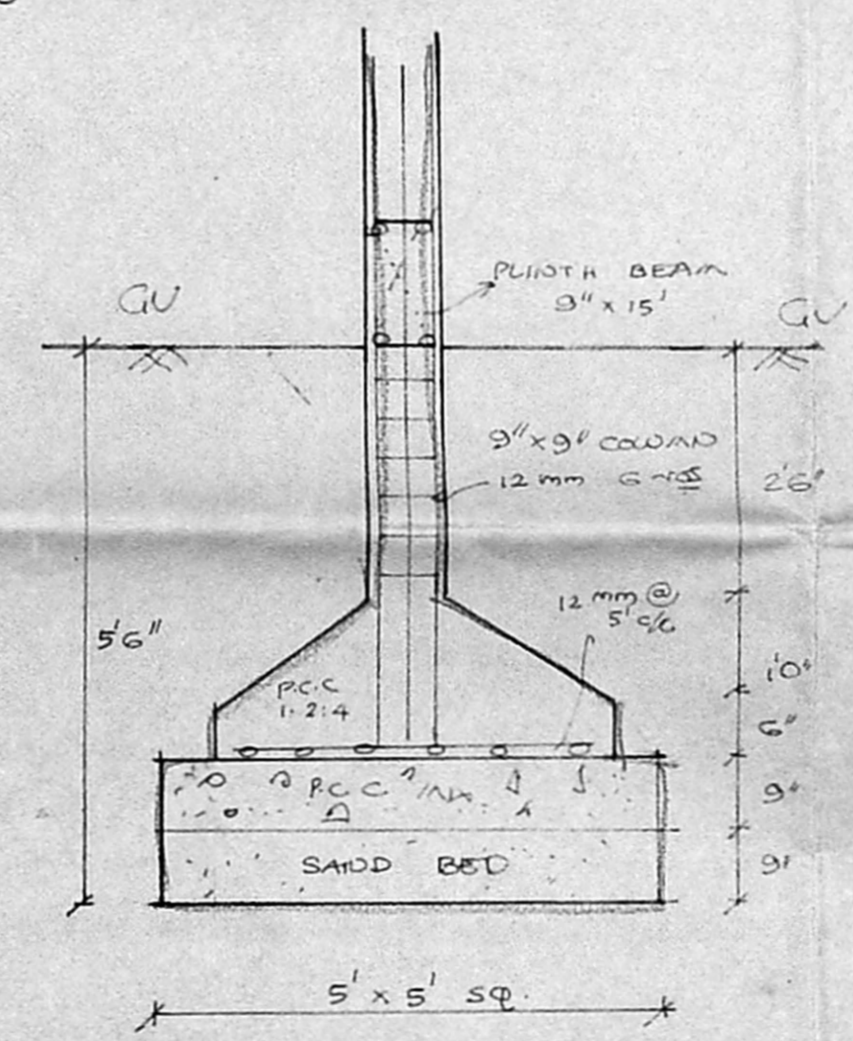

FOUNDATION DETAIL

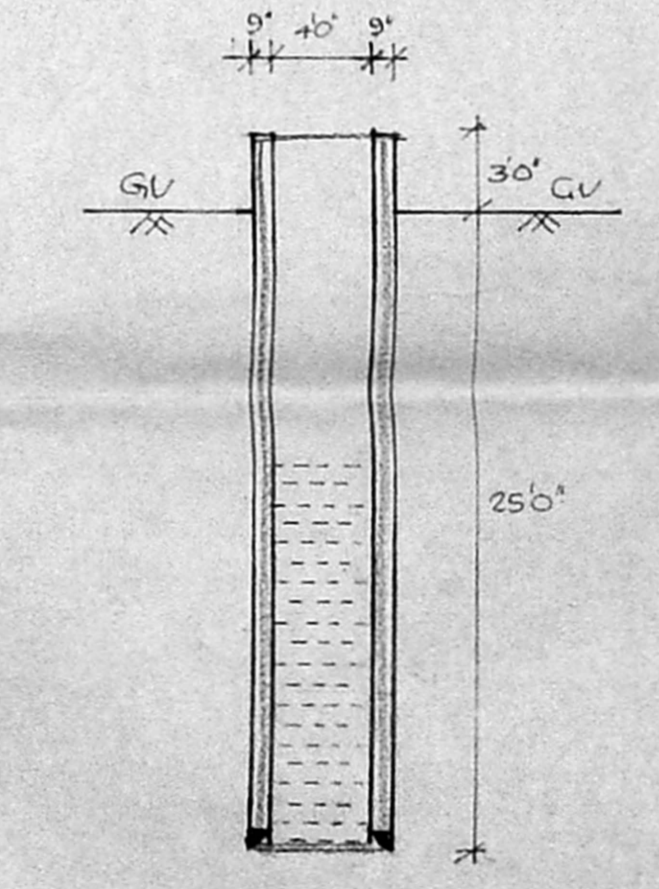

SECTION THRU WELL

PLAN SHOWING THE PROPOSED  
 CONSTRUCTION OF COMMERCIAL -  
 BUILDING AT PLOT NO R-31/3  
 BLOCK NO 3, KODUNGAIYUR PHASE-II  
 SITES & SERVICES SCHEME  
 S NO 100/3B, PT. OF KODUNGAIYUR  
 FORT-TONDARPET TALUK.  
 MADRAS.

SCHEDULE OF JOINERY

D DOOR	6' x 8'	D <sub>1</sub> DOOR	3'0" x 7'0"
D <sub>2</sub> DOOR	2'6" x 7'0"	W WINDOW	6'0" x 4'6"
V VENTILATOR	4'0" x 2'0"	J	CERAMIC TALLY
W <sub>1</sub> WINDOW	3'0" x 4'6"		

REFERENCE:

PROPOSAL	—
ROAD	—
SITE BOUNDARY	—

AREA DETAILS:

PLOT AREA	2750.0 SQ FT	255.5 AC
GR FLOOR AREA	1302.0 SQ FT	121.0 AC
FR FLOOR AREA	1302.0 SQ FT	121.0 AC

SCALE:  
8 FEET TO AN INCH

MACHINERY DETAILS:-

① AUTO SWD ACUOLING	10 H.P
② GRINDER	7.5 H.P
③ MIXER	7.5 H.P
④ COOLING	5.0 H.P
⑤ COMPRESSOR	5.0 H.P
TOTAL	50.0 H.P

OWNER  
 BABA INDUSTRIES  
 Proprietor/Manager

LICENSED SURVEYOR  
 V. BALASUBRAMANI, B. Arch., M.C.A.,  
 ARCHITECT  
 Licenced Surveyor Regd. No. R. A. 161  
 CORPORATION OF MADRAS  
 No. 3, Paper Mills Road, First Floor,  
 19 PERAMBUR CHURCH, MADRAS-600 011