

SCHEDULE OF JOINERY		
D	DOOR	100 X 200
D ₁	DOOR	90 X 200
D ₂	DOOR	75 X 200
W	WINDOW	1325 X 120
W ₁	WINDOW	90 X 50
V	VENTILATOR	50 X 50

- NOTES**
- 1 ALL DIMENSIONS ARE IN CMS
 - 2 FIGURED DIMENSIONS SHALL BE FOLLOWED
 - 3 WALL THICKNESS MAY BE MODIFIED BASED ON THE NATURE OF MASONRY WALL.
 - 4 REF FILE NO
 - 5 COLUMNS, BEAMS, FOUNDATION ECT TO BE ADOPTED AS PER STRUCTURAL DESIGN



AREA DETAILS

PLOT AREA	875.00 SQ M
PLINTH AREA	81.5 SQ M
PLOT COVERAGE	35.26 %
F.S.I	1.43
QUARTERS FOR ASST. COMMISSIONER COMMERCIAL TAXES.	


TAMIL NADU HOUSING BOARD

DRAWN <i>S. Subramani</i>	DESIGN OF HIG FLATS IN S.NO: 210/1ST SEAWARD ROAD, 2A2A1 AT THIRUVANMIYUR NH. EXTN. SCHEME MADRAS.
CHECKED <i>S. Subramani</i>	
<i>S. Subramani</i> ASST PLANNER	
<i>M. Anand</i> TOWN PLANNER	<i>Chandrasekhar</i> SENIOR PLANNER

APPROVED
 Subject to the conditions in this Office Lr. No. 12/13882/92 Dtd. 21.7.92
 P.P.D. No. 57
 L.O(D) 92
 21/7/92
 FOR MEMBER SECRETARY
 MADRAS METROPOLITAN DEVELOPMENT AUTHORITY

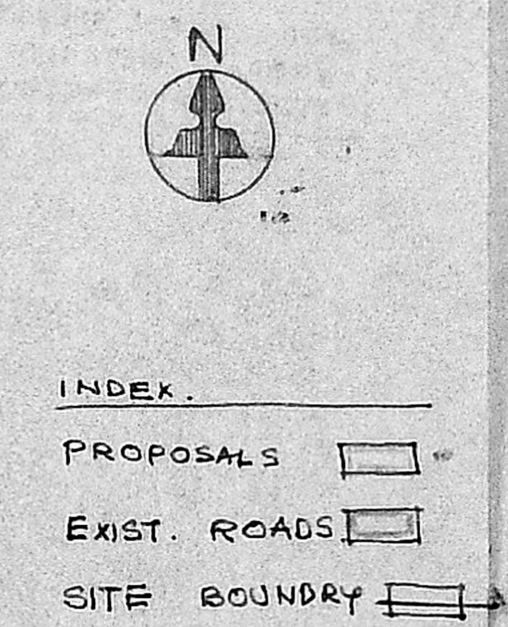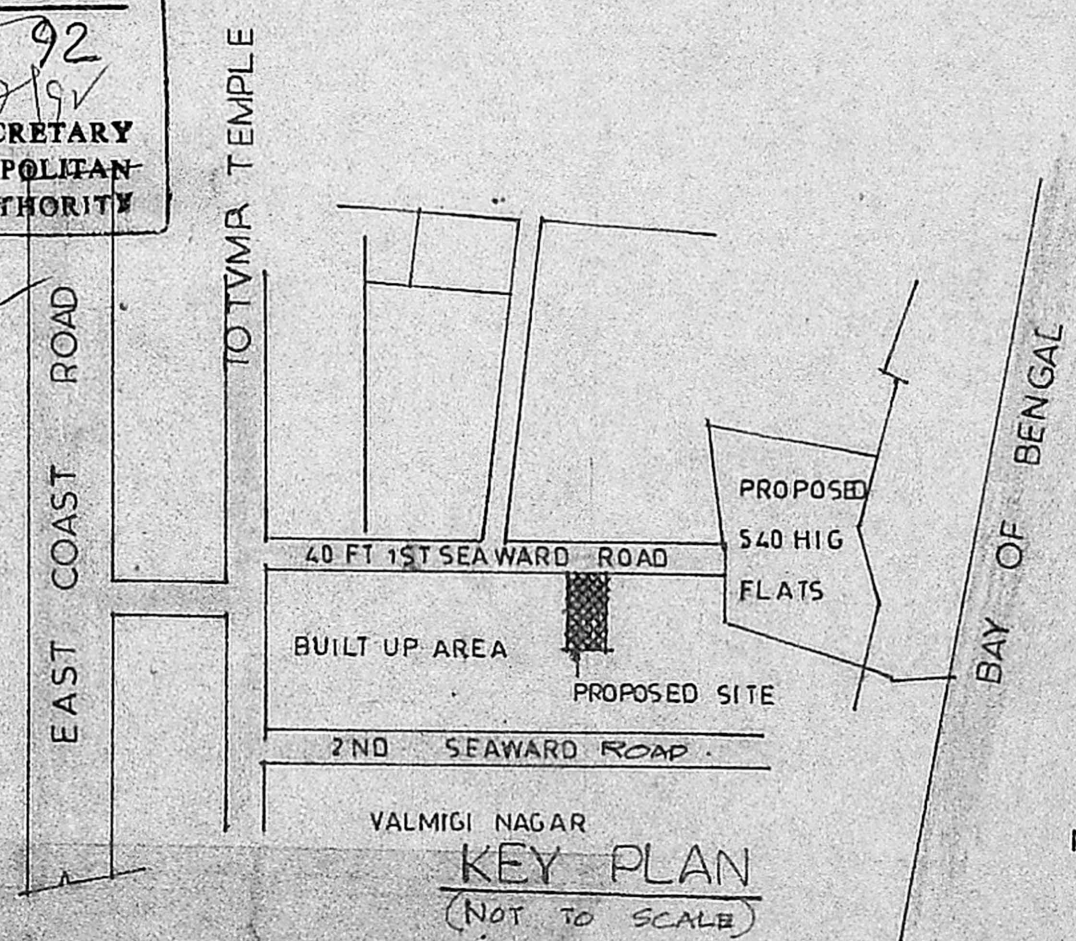

NOTE: DIMENSIONS ARE MODIFIED.
S. Subramani
 A.P. INCH.

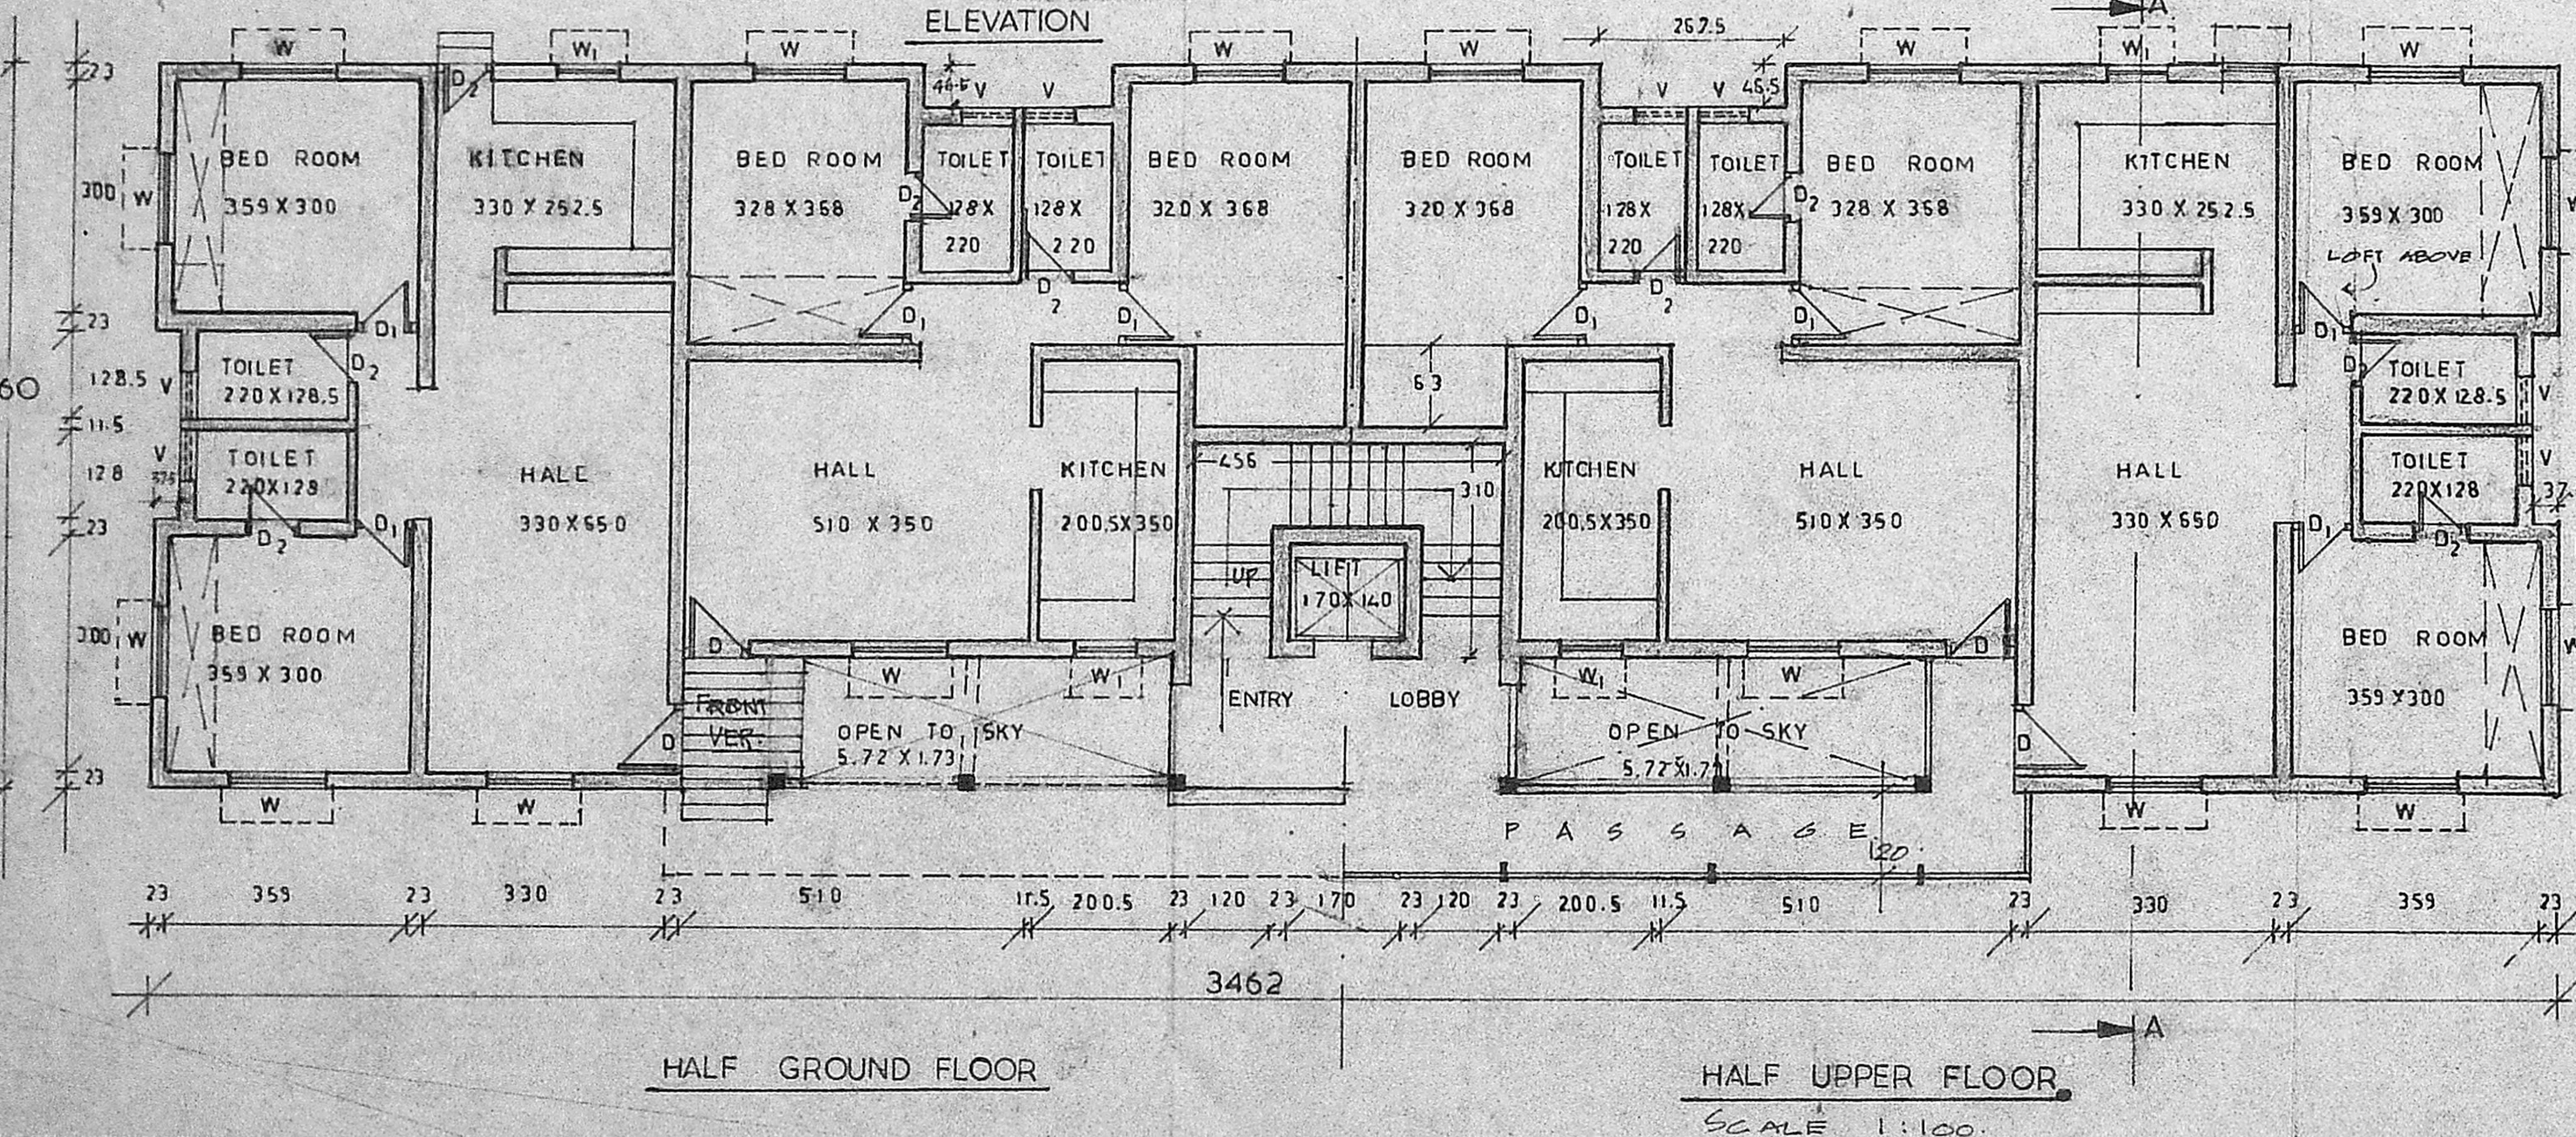

SD.No
29/92

Chandrasekhar
28/6/92
CHIEF ENGINEER