



(Office Copy)
APPROVED
 Subject to the conditions in this
 Office Br. No. 118.745/92
 Dtd. 11.9.92
 P.P.D. No. 110 6
 (L.O.D.) M 92
 FOR MEMBER SECRETARY
 MADRAS METROPOLITAN
 DEVELOPMENT AUTHORITY

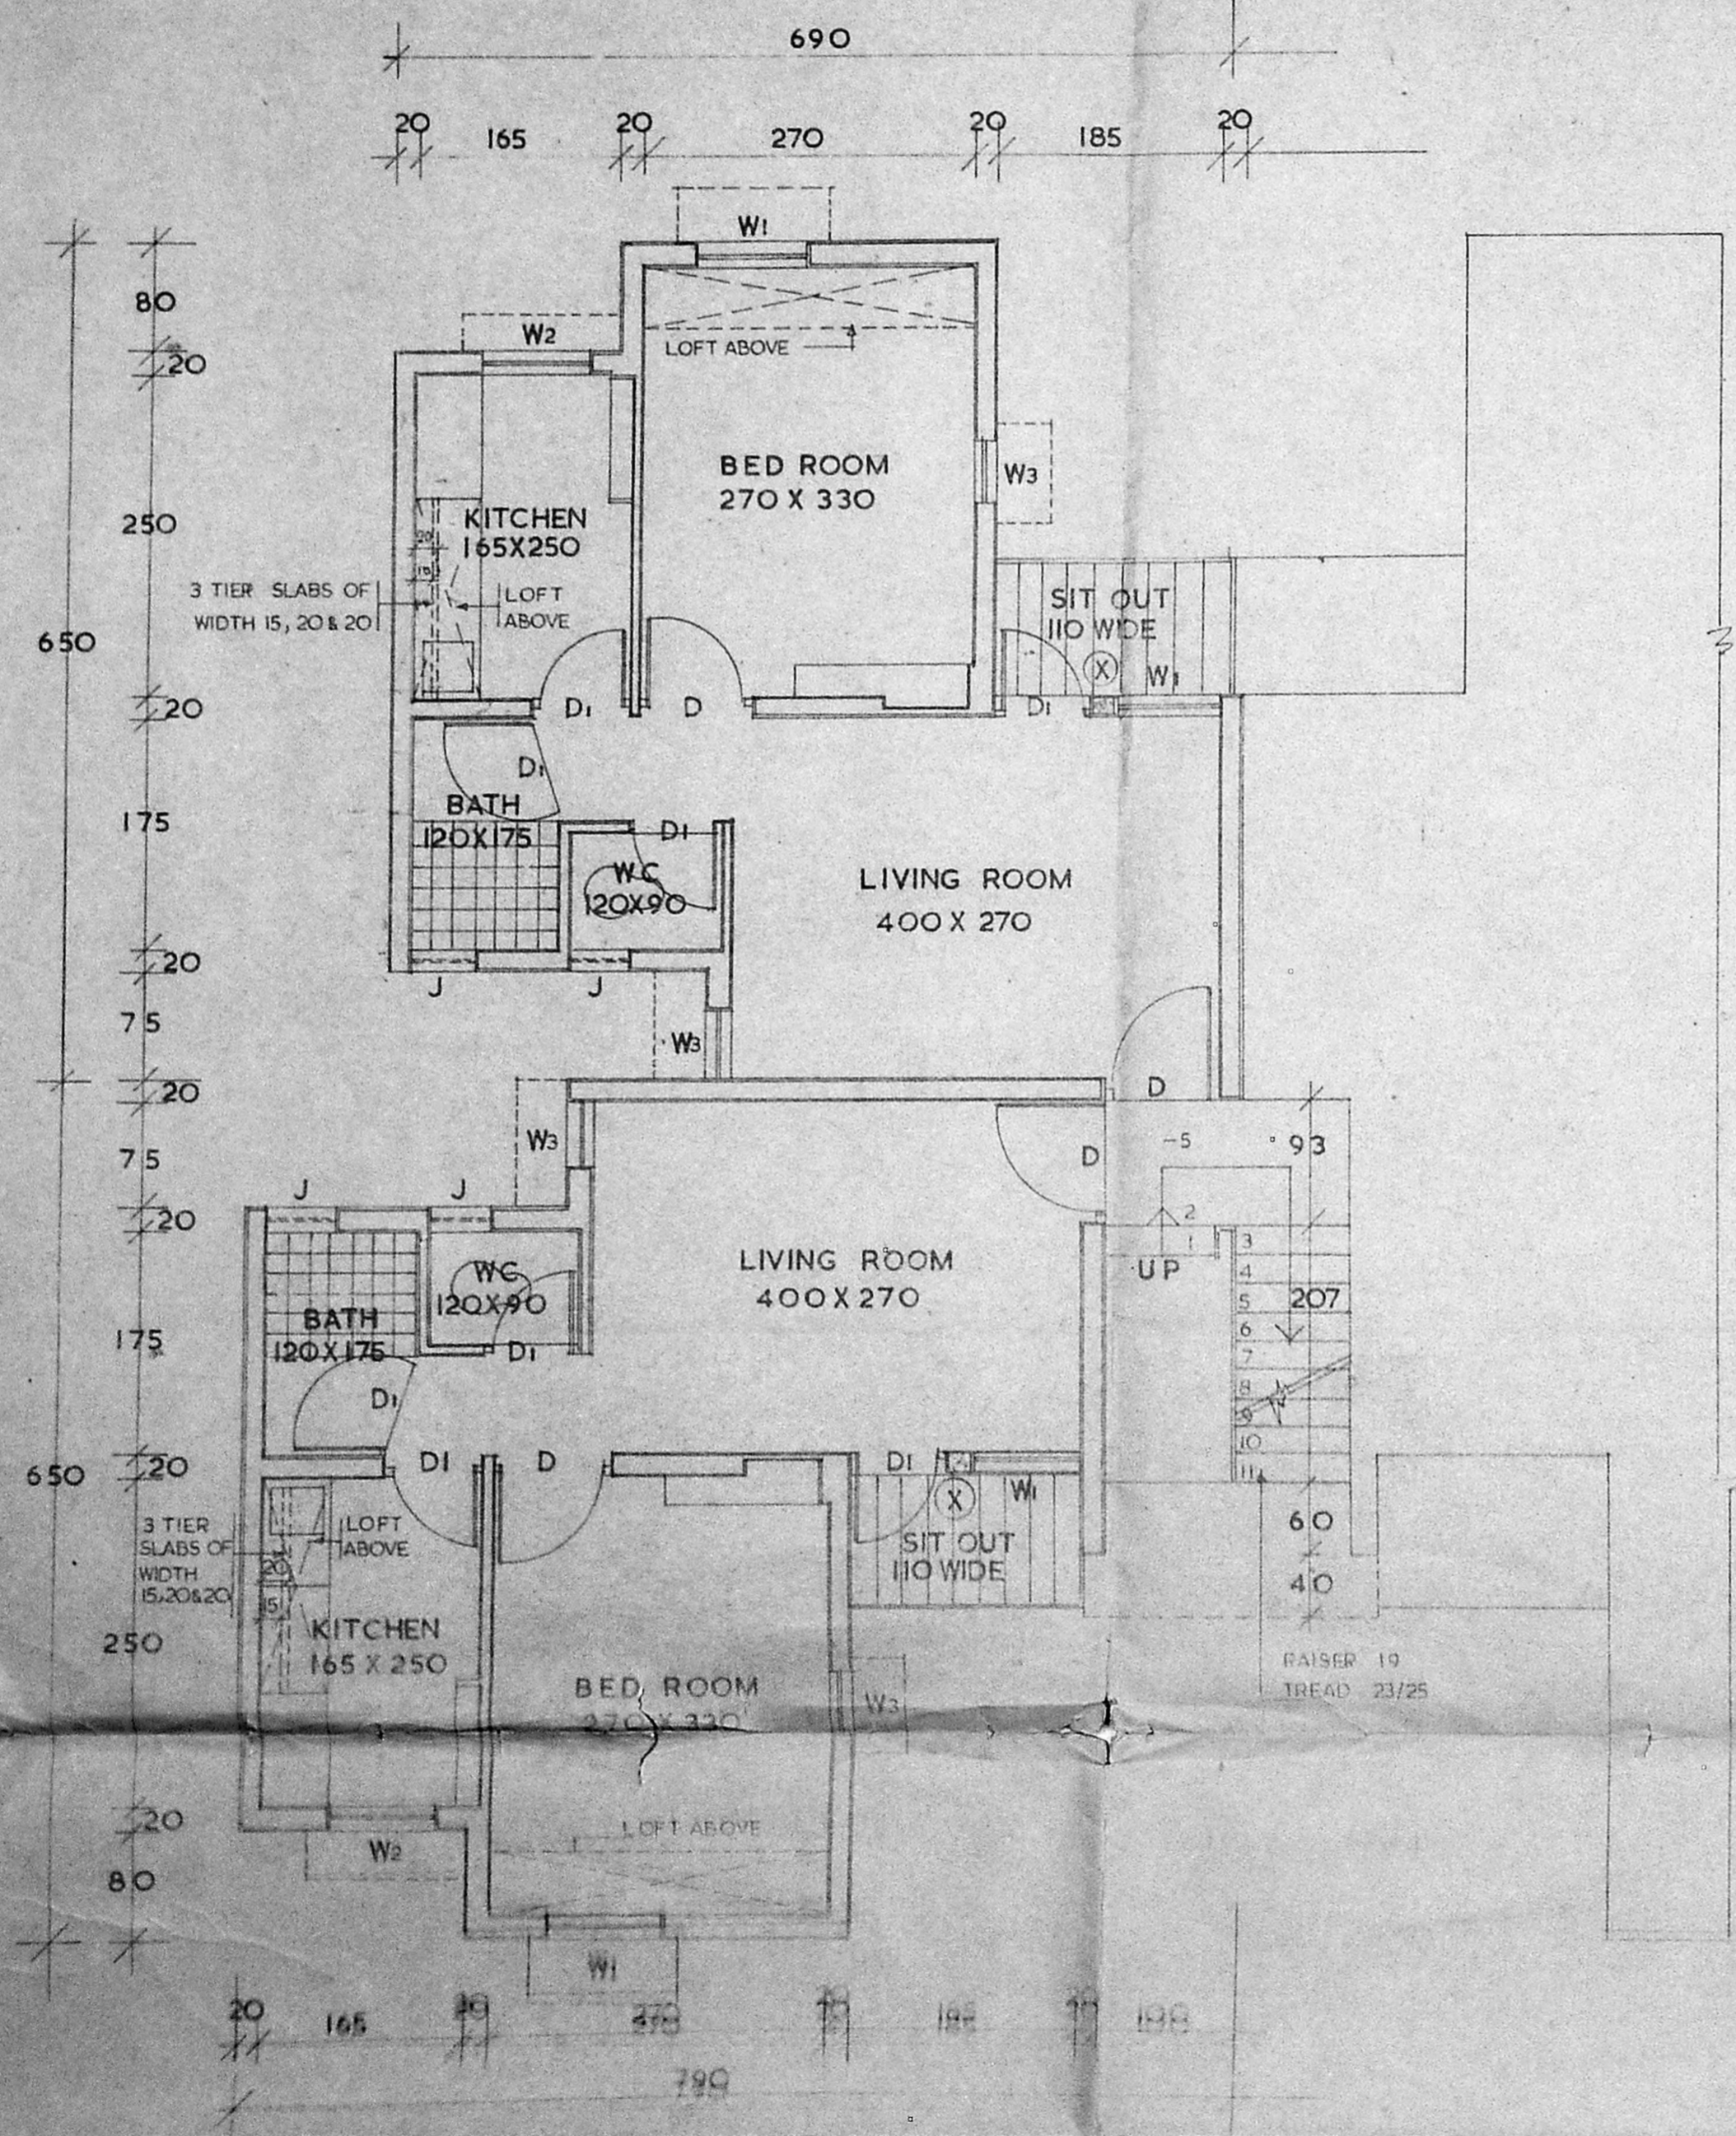

GROUND FLOOR PLAN

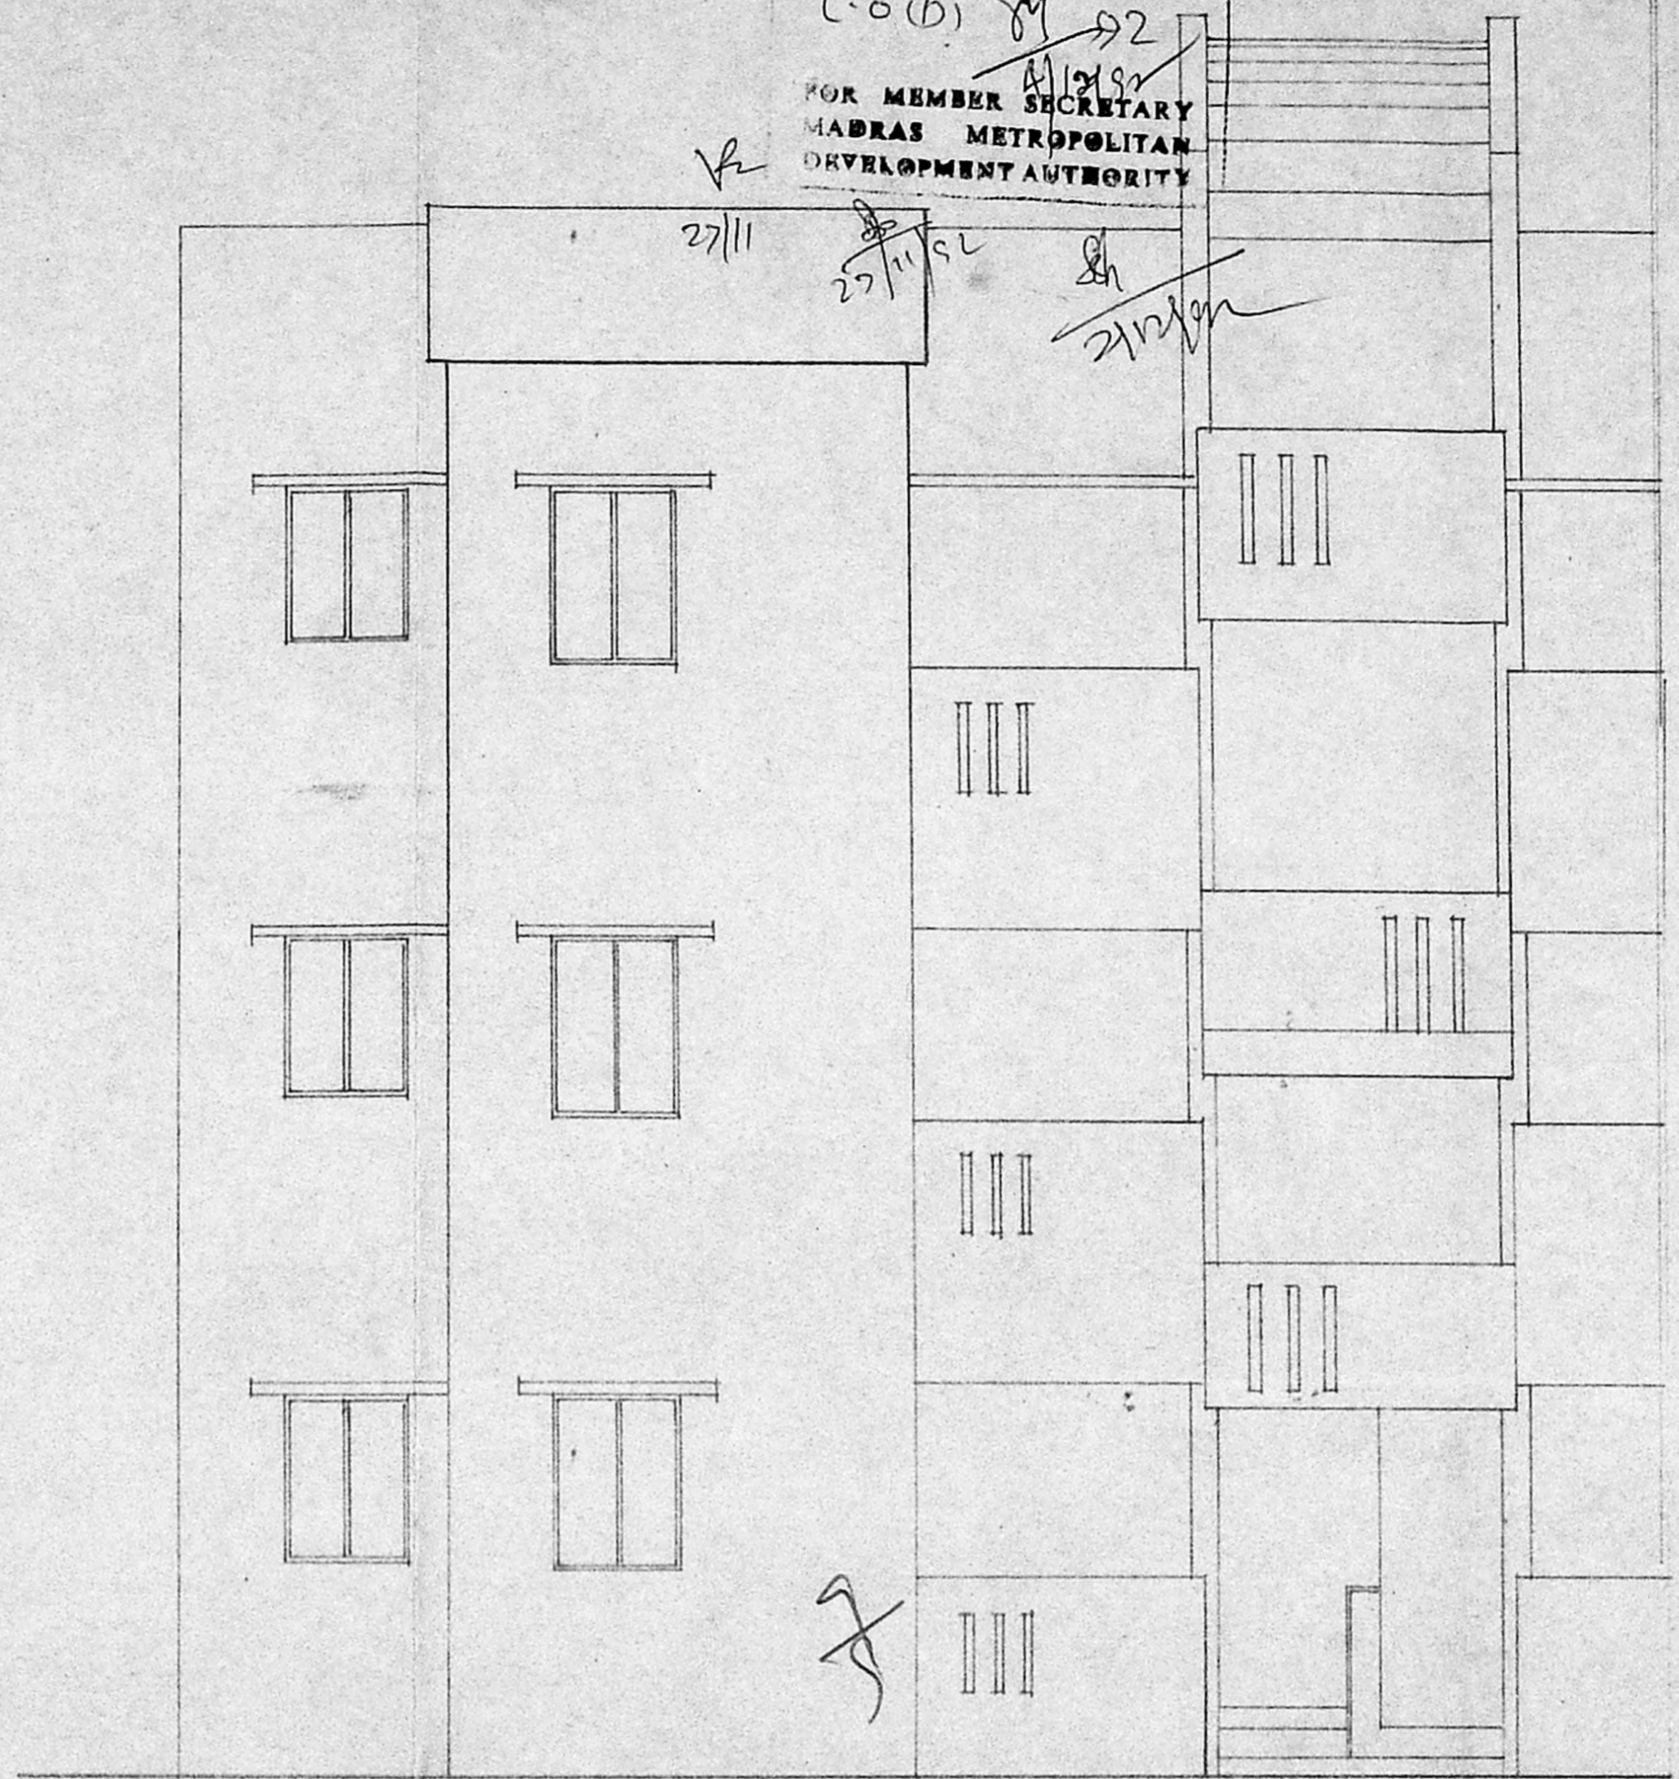

FRONT ELEVATION

SCHEDULE OF JOINERY

D	DOOR	90 X 200
D1	DOOR	75 X 200
W	WINDOW	132.5 X 120
W1	WINDOW	90 X 120
W2	WINDOW	90 X 105
J	R.C.C JALI	50 X 60
W3	WINDOW	47.5 X 120

NOTES

- 1 ALL DIMENSIONS ARE IN CENTIMETRES
- 2 SINCE LOW LEVEL SLAB PROVIDED AT 225 LEVEL IN THE WC ROOM THE (J) R.C.C JALI HAS TO BE PLACED JUST BELOW THE LOW LEVEL SLAB WITH SILL LEVEL AT 165.
- 3 AT (X) CONCRETE PILLAR WITH NOMINAL REINFORCEMENT SHALL BE PROVIDED UP TO LINTEL LEVEL.

TRUE COPY [SD] ASST ENGINEER DATED 14-9-83

THIS REVISES
SD No 28/78

DETAILS OF AREAS

BUILT UP AREA FOR DWELLING UNIT (INCLUDING 1/2 SIT-OUT)	35.70 M ²
STAIR CASE AREA PER DWELLING UNIT	1.55 M ²
	37.25 M ²

NOTE

1. FOR REVISED DETAILS OF WARDROBE & CUP BOARD REFER DRAWING S.D.N. 16/86
2. ELEVATION FOR FOUR STOREY REFER SD NO. 82/90

TRUE COPY

ASST ARCHITECT

TRUE COPY

EXECUTIVE ENGINEER & ADM. OFFICER,
 Kalaignar Karunanidhi Nagar Division
 TAMILNADU HOUSING BOARD,
 MADRAS-83.

ASST ARCHITECT

TAMILNADU HOUSING BOARD
 PROPOSED FLATS IN SNO: 166 OF
 ERNAVOOR VILLAGE.

PLAN	
ELEVATION	REVISED DESIGN OF FLATS
SCALE	1:50

(SD) MAY GEORGE CHIEF ENGINEER	12.9.83	S.D. No 42 83
-----------------------------------	---------	------------------