



A/10354/93.

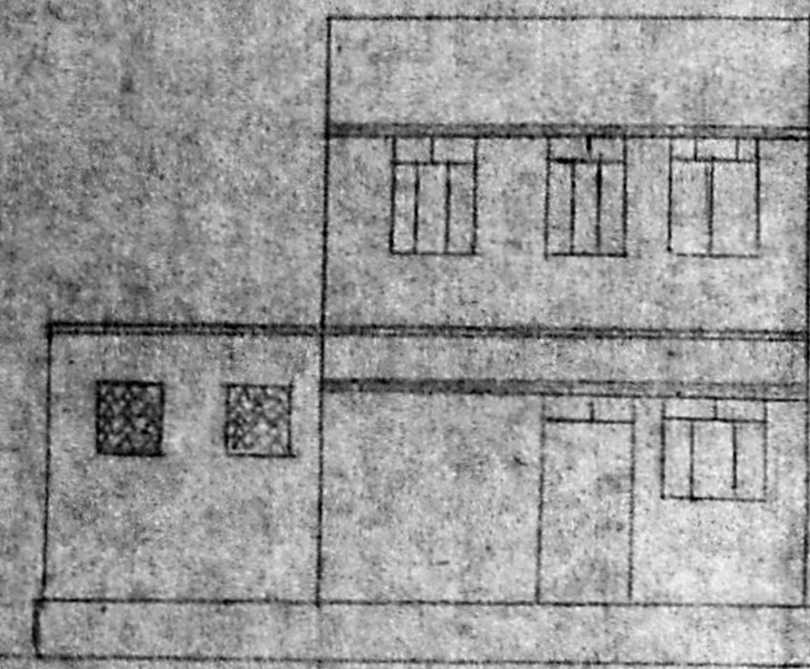


ELEVATION

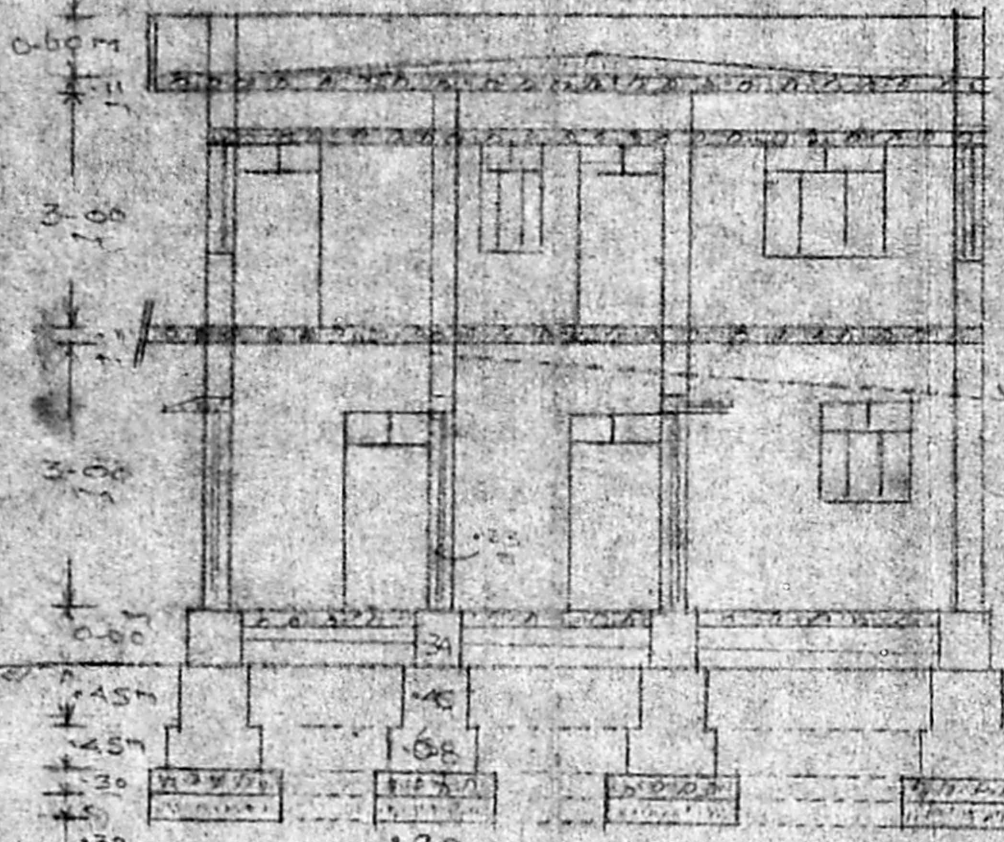

SECTION ON 00

D. DOOR 1-00 x 2-1375
 D. W. 0-90 x 1-8075
 W. WINDOW 1-21 x 1-2175
 R. Scaffolding 2175
 JALUZY 0-60 x 6075
 4/11

REMANDU
 WING
 EXE.
 ACCENT
 ROOF

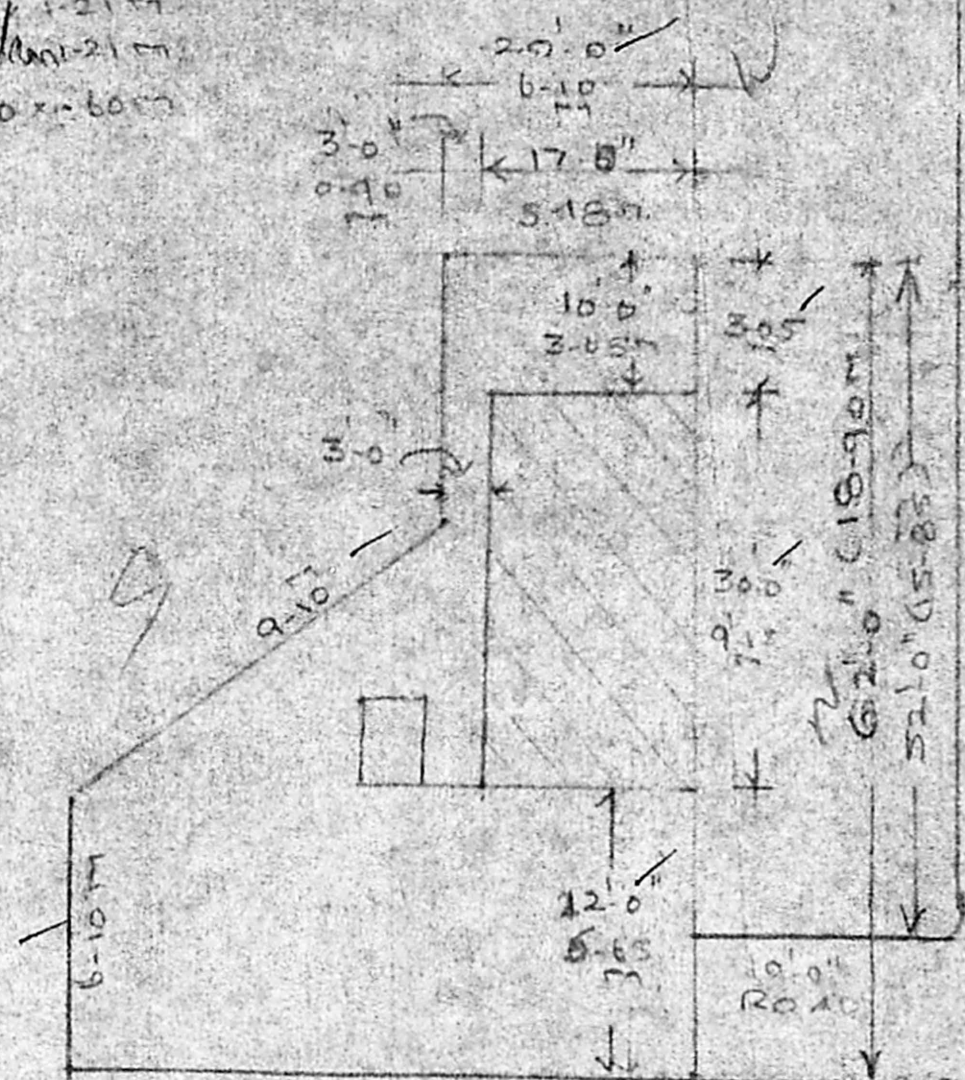


SITE PLAN

SCALE 1"=16 FT

17'-0" (5-18)
 15'-6" (4-72)
 4-72

Planning Permit No. A 16194/90/94
APPROVED
 SUBJECT TO THE CONDITIONS IN THIS OFFICE LETTER.
 No. A/10354/93
 FOR MEMBER SECRETARY
 MADRAS METROPOLITAN
 DEVELOPMENT AUTHORITY
 MADRAS - 600 008.

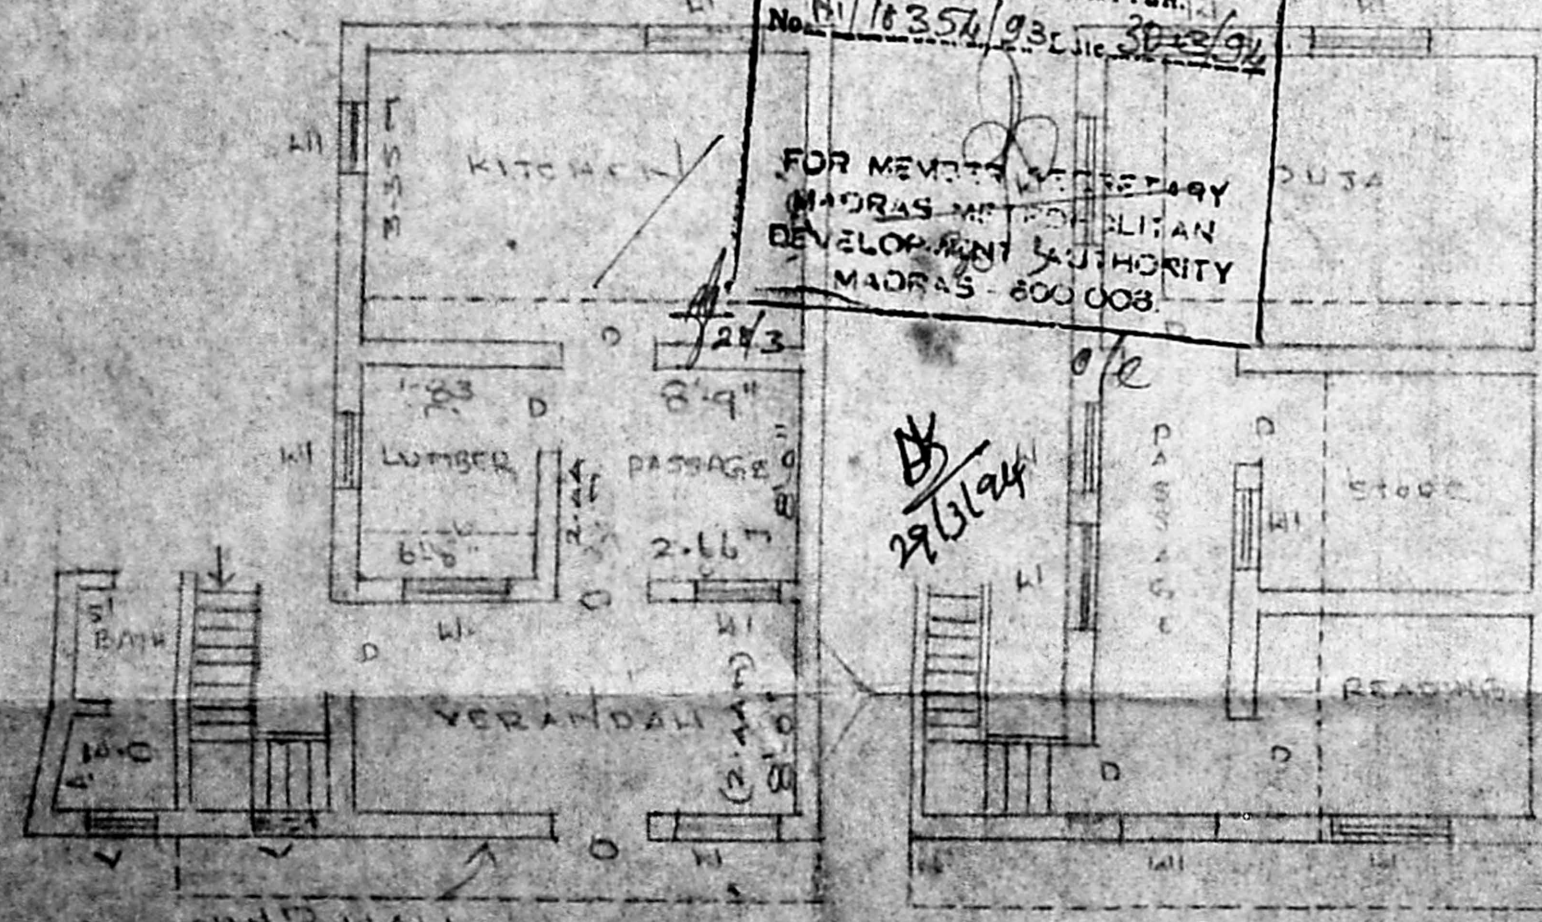

FIRST FLOOR PLAN

PLAN SHOWING THE REGULARISED THE EXISTING BUILDING AND CHANGE OF ROOF A.C SHEET TO R.C.C ROOF WITH PROPOSED CONSTRUCTION OF FIRST FLOOR IN POOR NO. 41R 518 440/1, 440/2, 440/3, 409 AND 4107 (CAMBIGNAGAR) DV. KALAZER NAGAR 1ST STREET TIRUVOTTIUR VILLAGE, TIRUVOTTIUR MUNICIPAL LIMIT SAIDAPET TALUK MADRAS 600019

SCALE 1"=8 FEET

TOTAL AREA OF SITE 1772 SFT SCALE 1"=16 FT
 PLINT AREA BUILDING: 525 SFT (49 M²)
 BOTH HANDS 68 " 6 FT
 593 " 55 FT²

M. Balambromanian, D.S.S.
 LICENSED SURVEYOR,
 TIRUVOTTIUR MUNICIPALITY,
 OFF: NO. 125, 1st FLOOR,
 KALADI PET, MADRAS-600 019
 Reg: 50/8, Madras Nagar 4th St,
 TATADI PET, MADRAS-600016

Handwritten signature or initials.