



FRONT ELEVATION

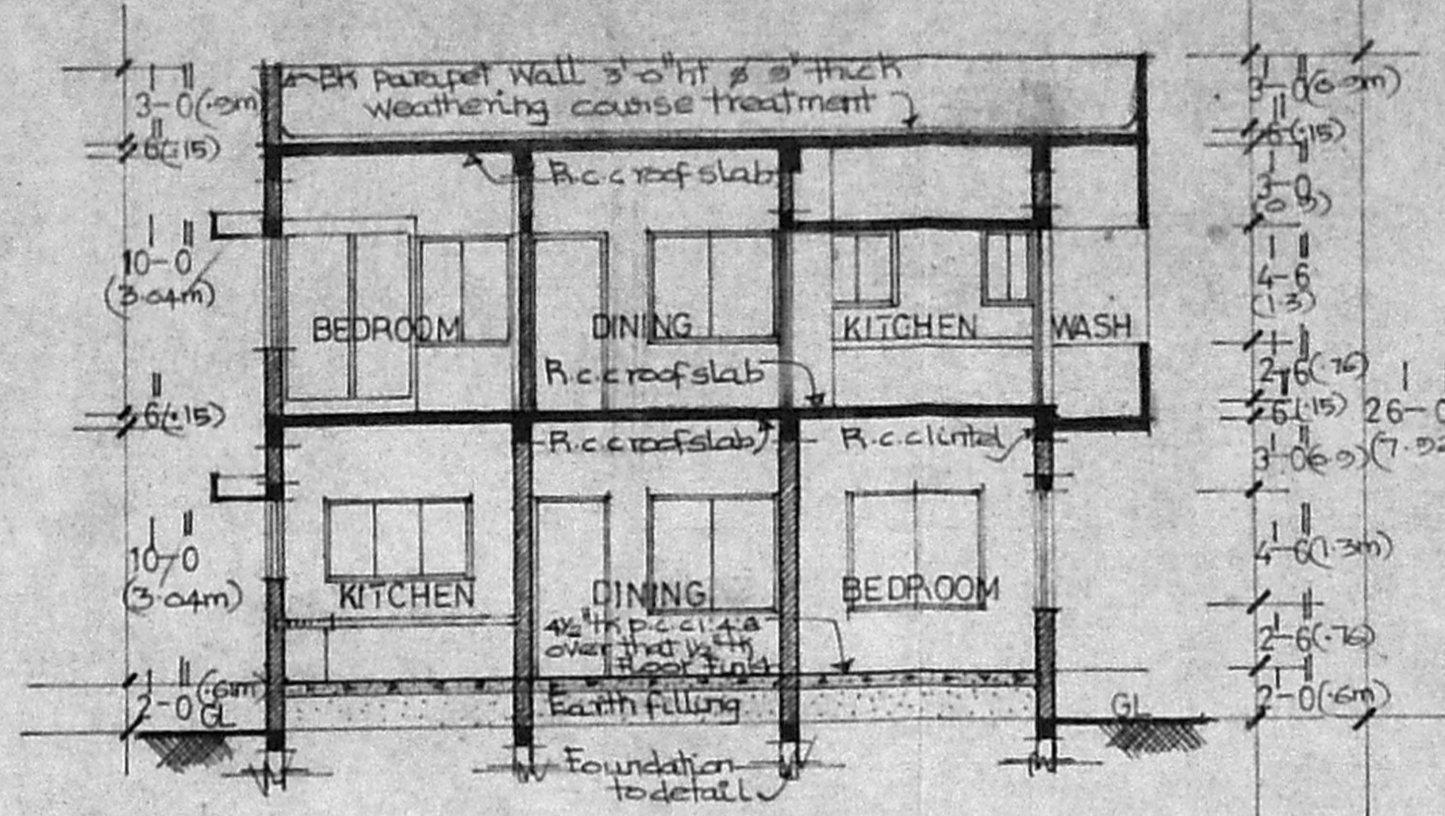

SECTION A-A

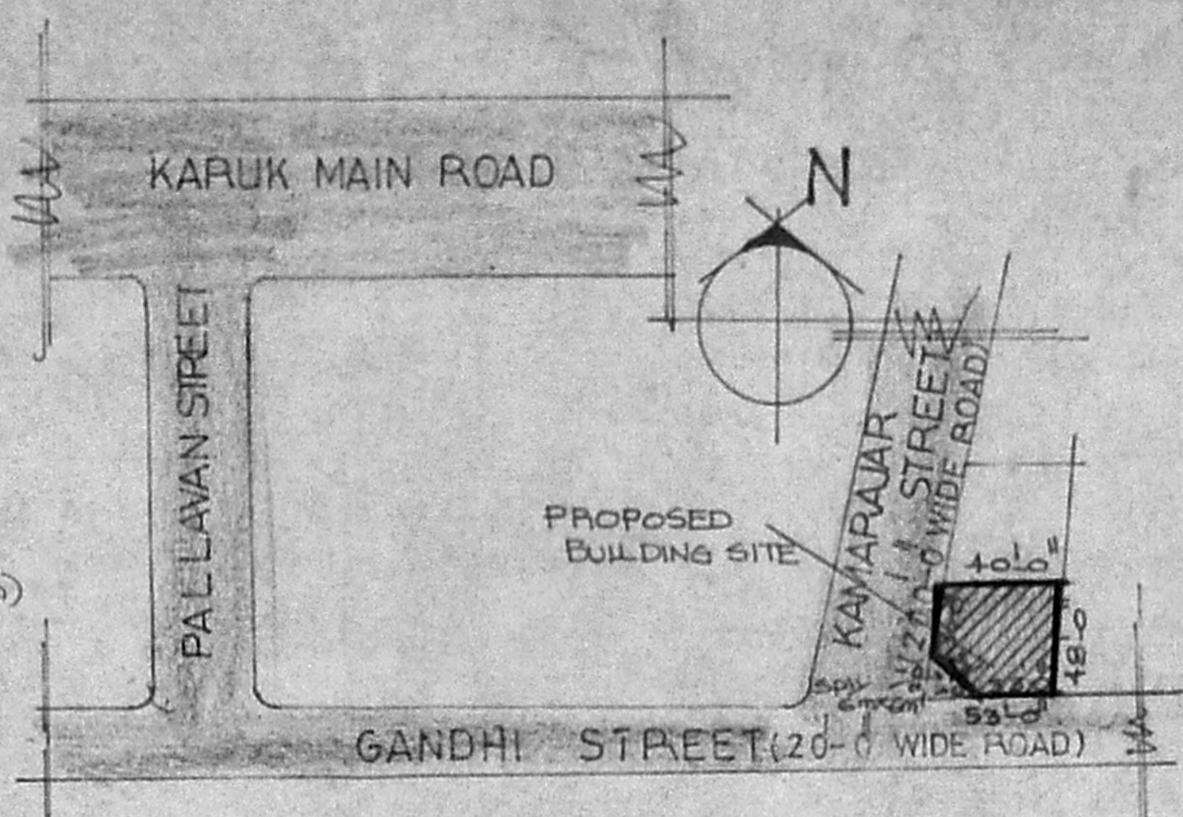


KEY PLAN (not to scale)

SCHEDULE OF JOINERY			
ITEM	DESCRIPTION	SIZE IN FEET	IN METRE
D	T W PANALLED DOOR	3-3 X 7-0	1-0 X 2-1
D ₁	-DO-	3-0 X 7-0	0-9 X 2-1
D ₂	-DO-	2-5 X 7-0	0-76 X 2-1
D/W	T W PANALLED DOOR CUM WINDOW	3-0 X 7-0	0-9 X 2-1
W	T W GLAZED WINDOW	2-0 X 3-0	0-6 X 0-9
W ₁	-DO-	6-0 X 4-6	1-8 X 1-3
W ₂	-DO-	5-3 X 4-6	1-6 X 1-3
W ₃	-DO-	4-0 X 4-6	1-2 X 1-3
W ₄	-DO-	6-0 X 3-0	1-8 X 0-9
SW	SLIDING WINDOW	4-0 X 3-0	1-2 X 0-9
SW ₁	-DO-	2-0 X 3-0	0-6 X 0-9
V	T W GLAZED VENTILATOR	2-6 X 2-0	0-7 X 0-6


STATEMENT OF AREAS		
	SQ FEET	SQ METRE
TOTAL PLOT AREA	2368-00	220-24
GROUND FLOOR PLINTH AREA	1144-06	106-39
FIRST FLOOR PLINTH AREA	1257-06	116-90
TOTAL PLINTH AREA	2401-12	223-29

- LEGEND
- PROPOSED
 - BOUNDARY
 - ROADS
 - SEWAGE LINE


APPROVED
 SUBJECT TO THE CONDITIONS IN THIS OFFICE LETTER.
 No. FA 15644 Date 12-99
 N.V. Subramanian
 FOR MEMBER SECRETARY
 MADRAS METROPOLITAN DEVELOPMENT AUTHORITY
 MADRAS 600 008.

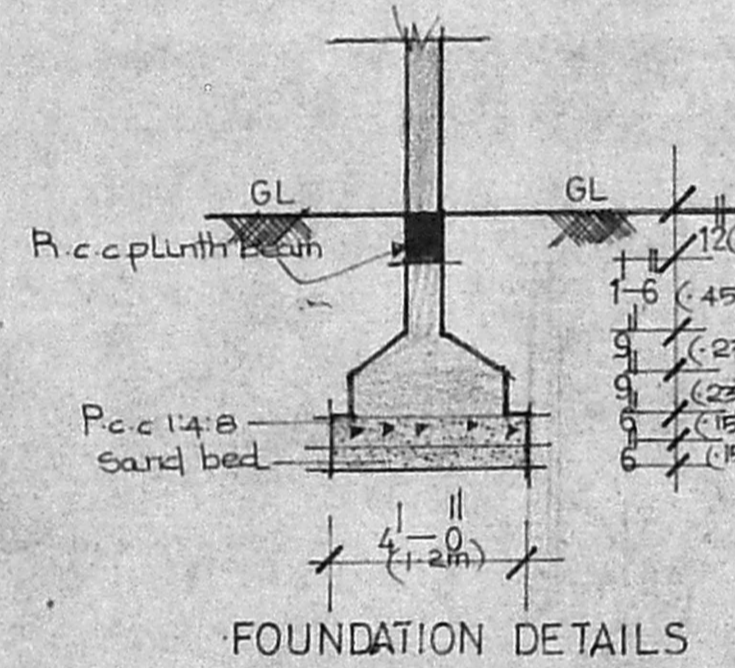


FOUNDATION DETAILS

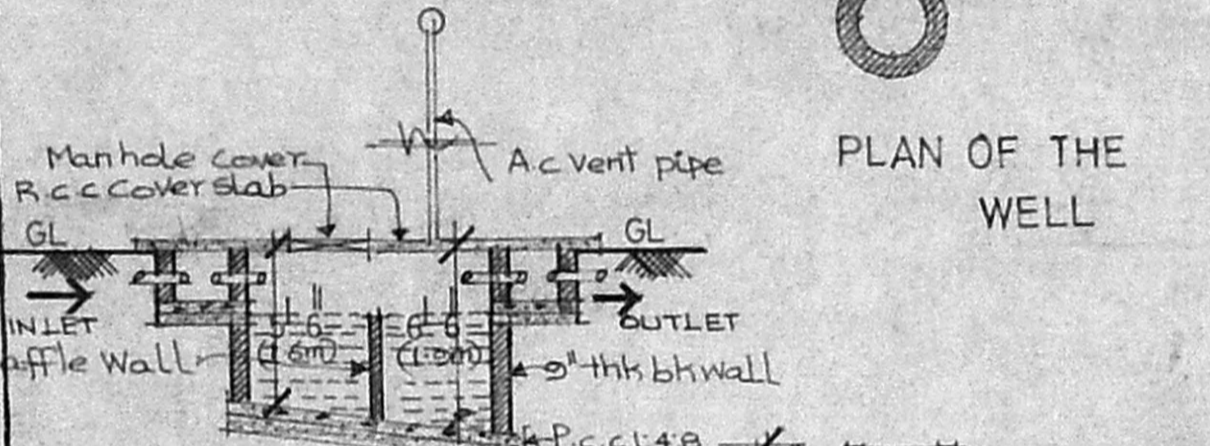


SECTION THROUGH THE SEPTIC TANK

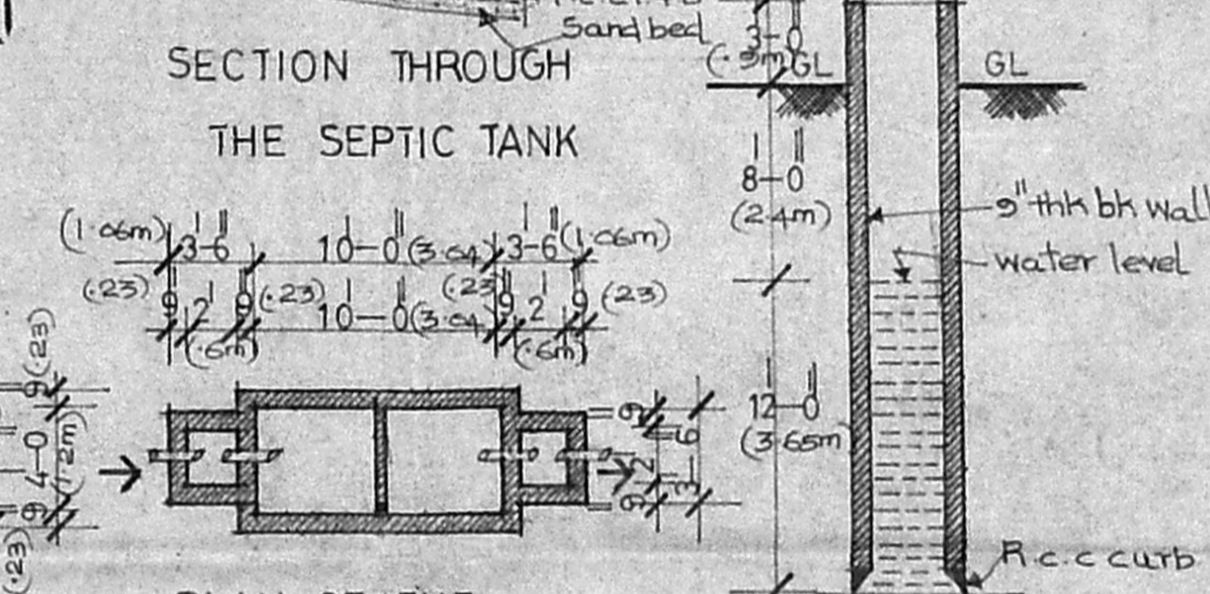


PLAN OF THE SEPTIC TANK

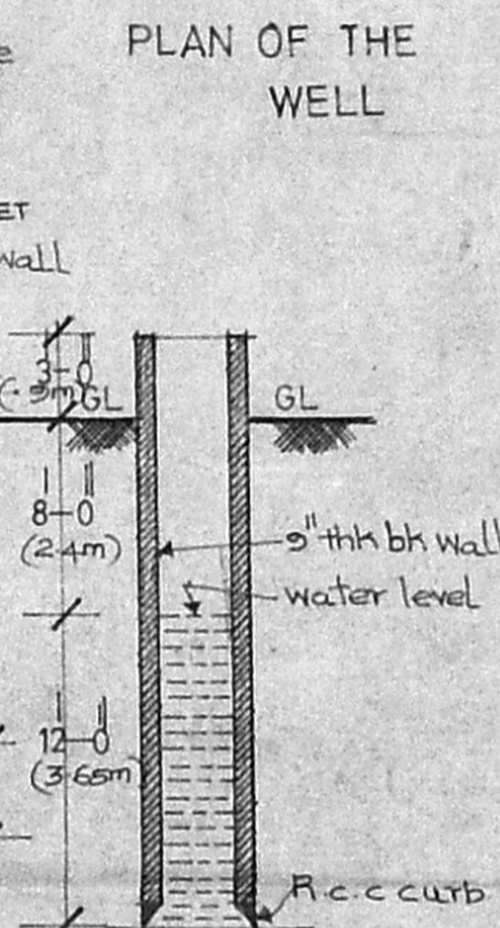


SECTION THROUGH THE WELL

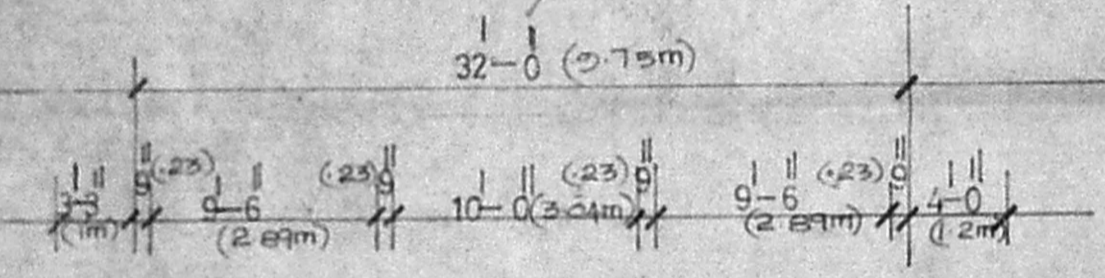

GROUND FLOOR PLAN

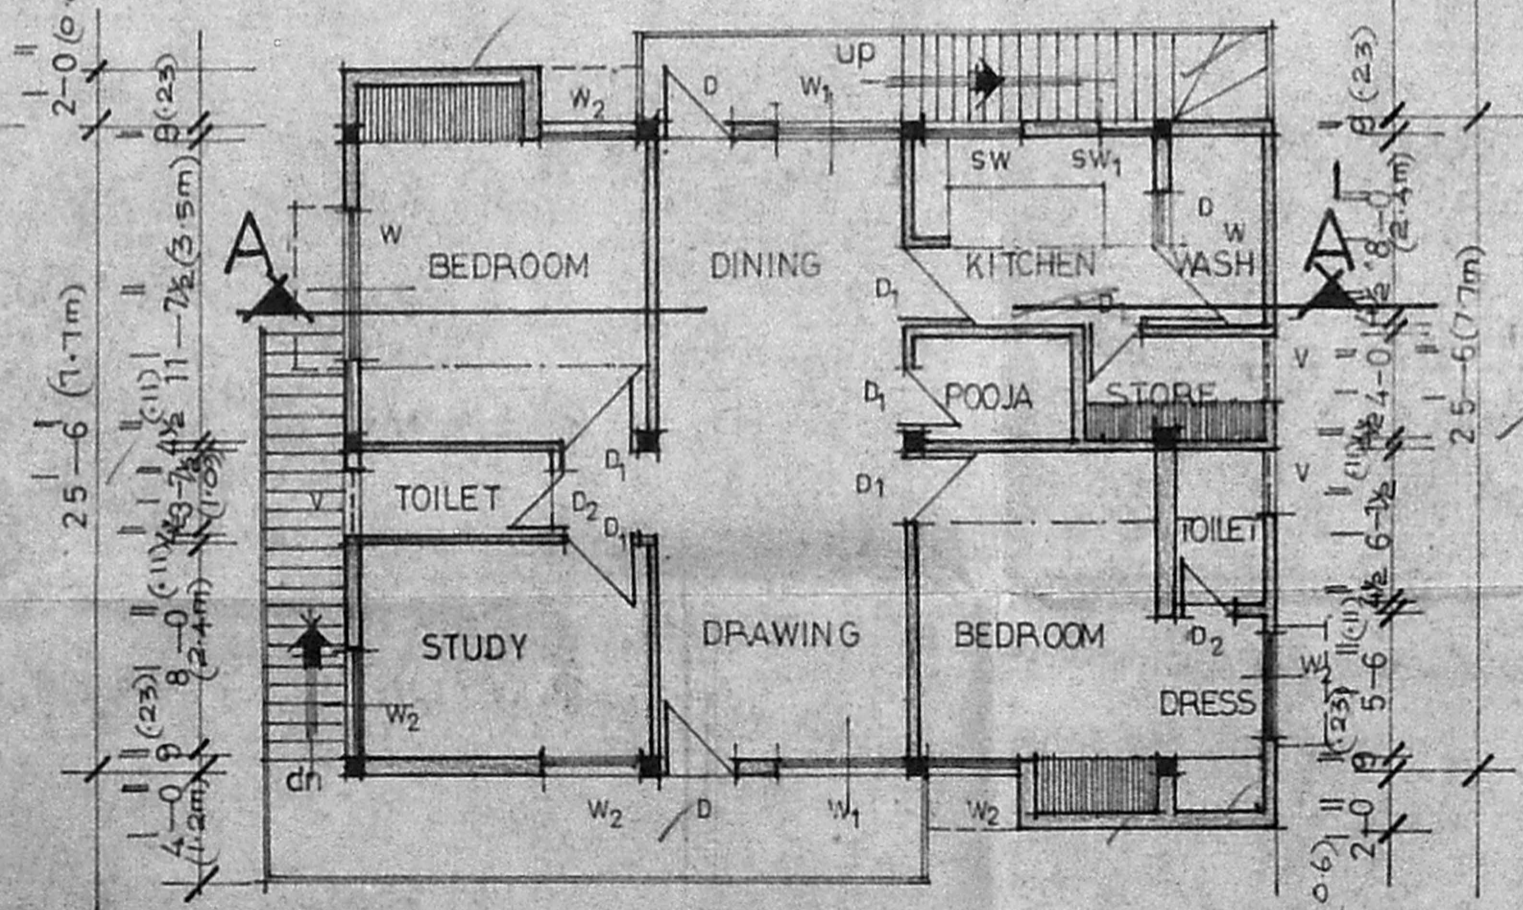

FIRST FLOOR PLAN

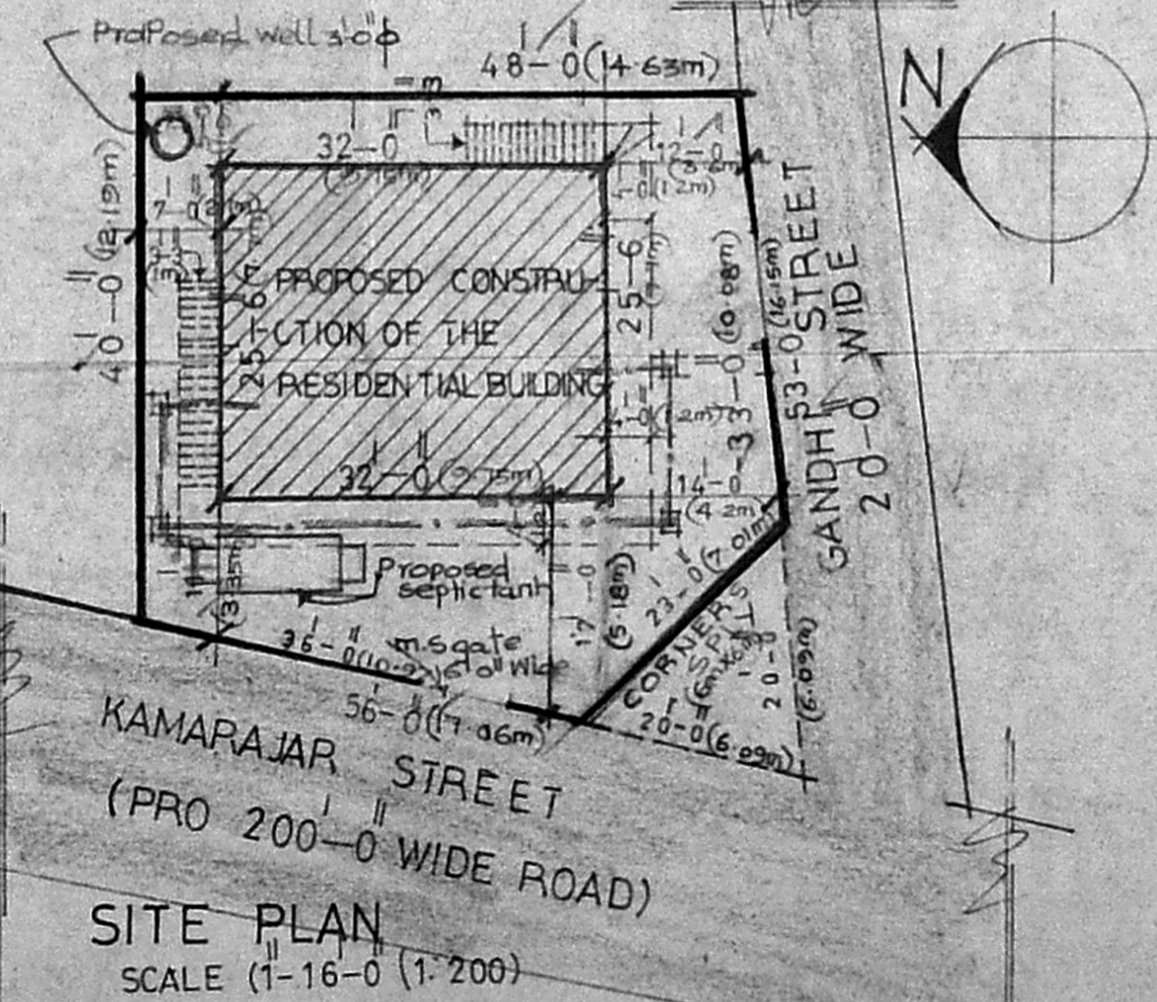

SITE PLAN SCALE (1-16-0 (1:200))

SIG OF THE OWNER
 K.S. THIRAGARAJAN
 SM NAGARAJAN, B.Arch., A.I.A., A.I.T., M.C.A.
 REGISTERED ARCHITECT, REGN. NO. CA/78/2523
 REGISTERED VALUER, REGN. NO. CA/11/67/1986
 CENTRAL BOARD OF DIRECT TAXES,
 1/6, First Floor, Srinivasa Road,
 T. Nagar, Madras-600 017.

SIG OF THE L SURVEYOR
 PROPOSED CONSTRUCTION OF THE RESIDENTIAL BUILDING AT KAMARAJAR ST, S.NÖ 164/19A OLD NÖ 60, NEW NÖ 53, MENAMBADU VILLAGE, SAIDAPET TALUK, CHENGAI ANNA DIST, AMBATTUR TOWNSHIP LIMIT)

GROUND FLOOR PLAN SCALE 1-8-0 (1:100)
 FIRST FLOOR PLAN DATE 8-4-1999
 ELEVATION SECTION DRN BY
 SITE PLAN TOPO SKETCH CHECKED BY

SMN ASSOCIATES.
 ARCHITECTS • ENGINEERS • DECORATORS •
 5, SRINIVASA ROAD,
 T. NAGAR, MADRAS-12