



PLAN SHOWING THE PROPOSED CONSTRUCTION OF PLOT NO: 18A, S NO - 157/4, THIRUMAL NAGAR EXTENSION, POONAMALLE VILLAGE, SRIPRUMBUDUR TALUK, CHANGAI M.G.R. Dist.

SCALE: 1-8'0" (1:100)

A. / 16398 / 93

Scrutiny plan

Sp 3/9. Sp 1/79

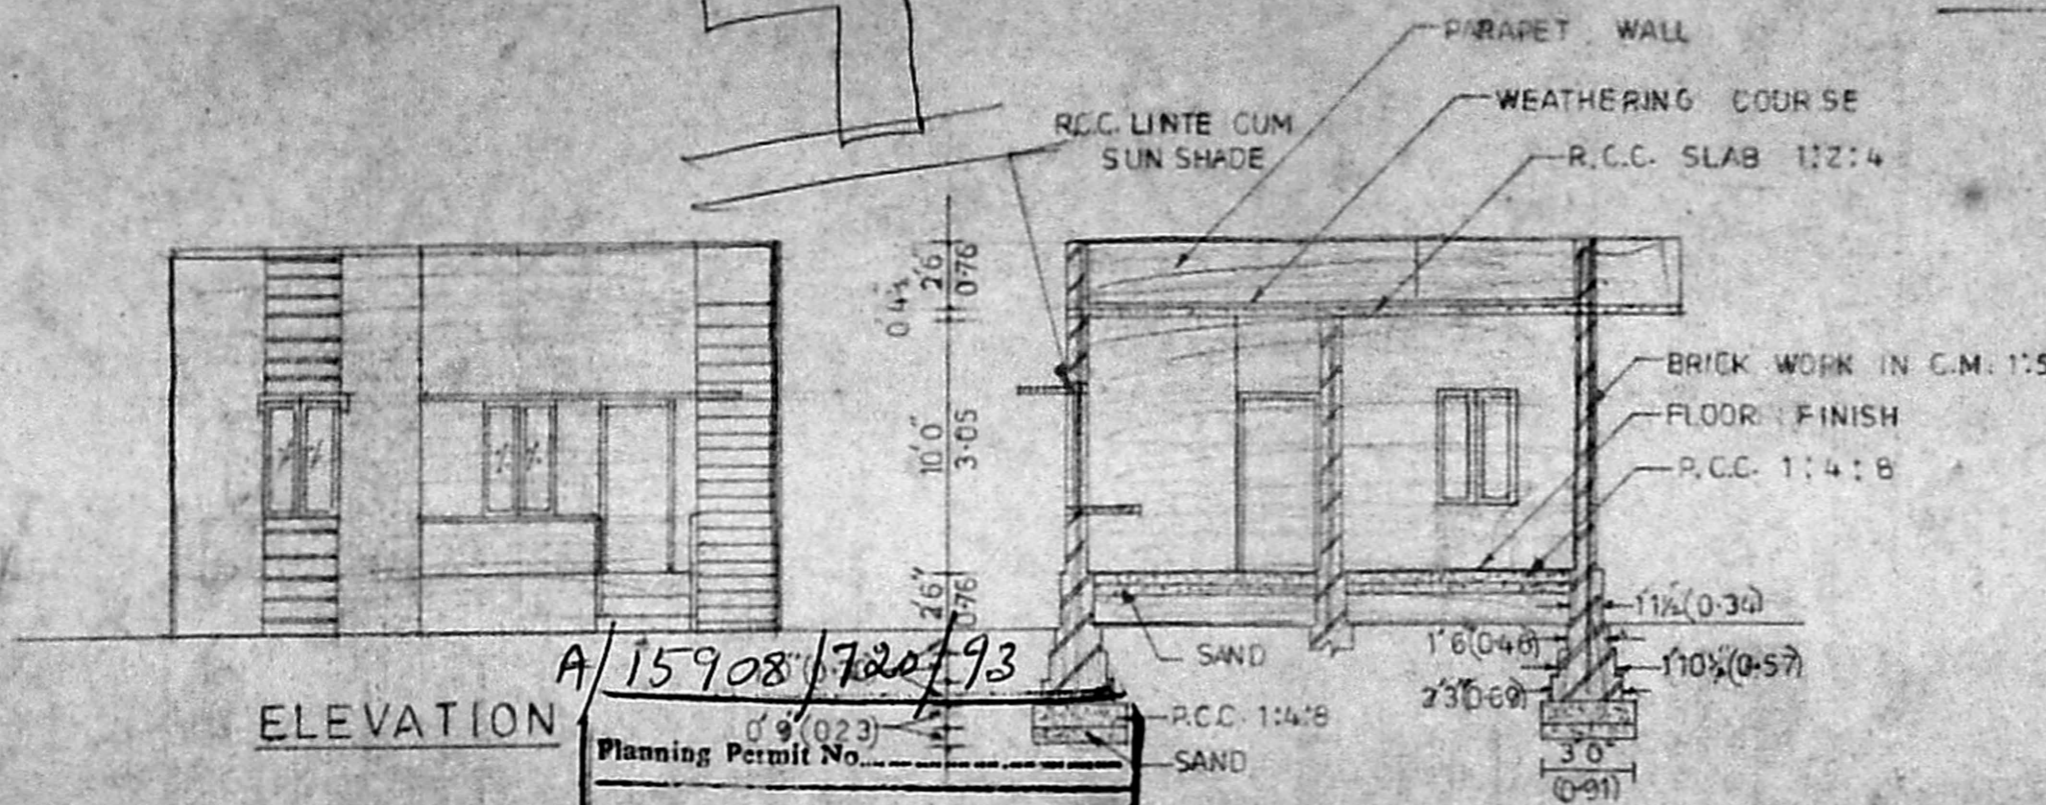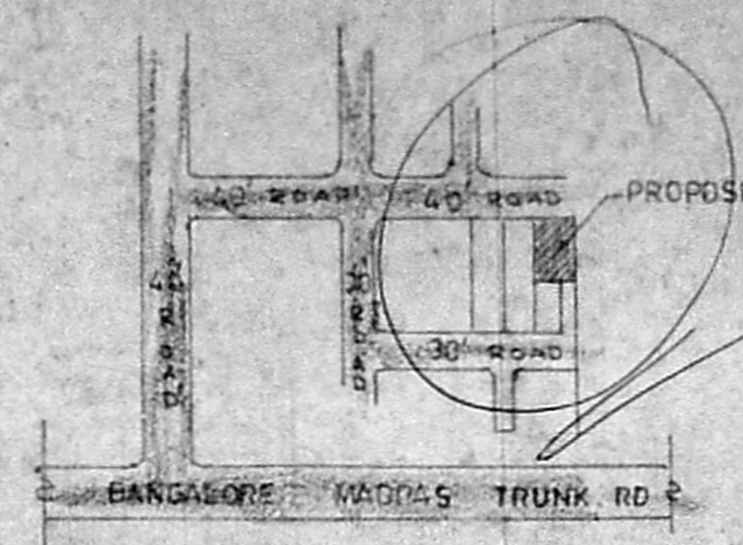

A/15908/720/93

ELEVATION


Planning Permit No. 09/023

**APPROVED**


SUBJECT TO THE CONDITIONS IN THIS OFFICE LETTER. A. / 16398 / 93 Date: 10/93

N.V. Mahalingam  
MEMBER SECRETARY  
MADRAS METROPOLITAN  
DEVELOPMENT AUTHORITY  
MADRAS-600 008.


SECTION ON-AB

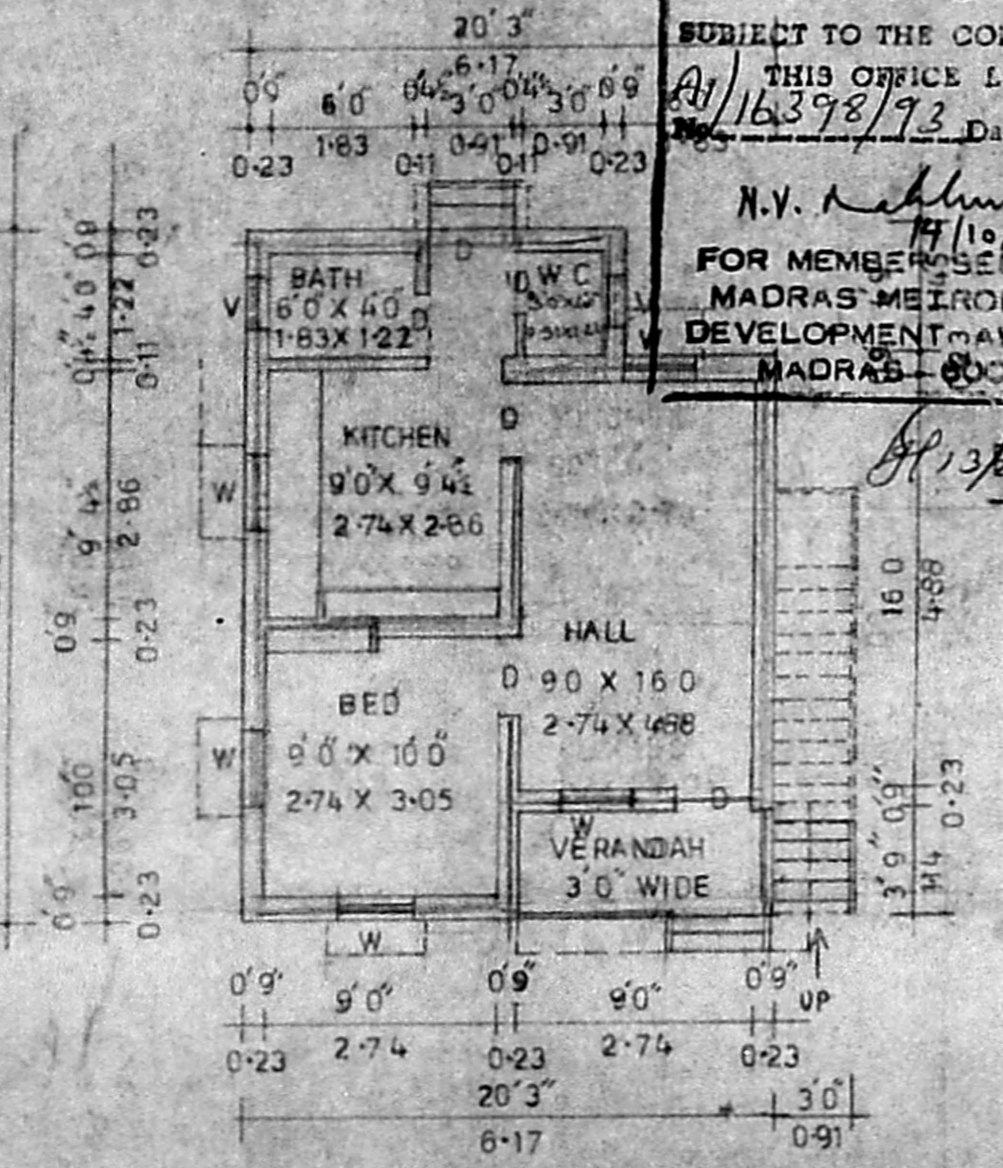

PLAN

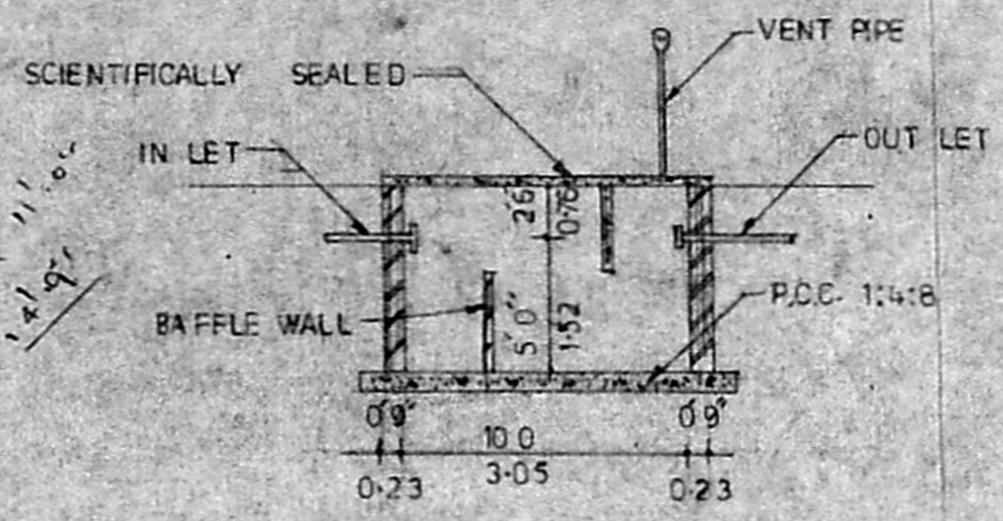


L-SECTION

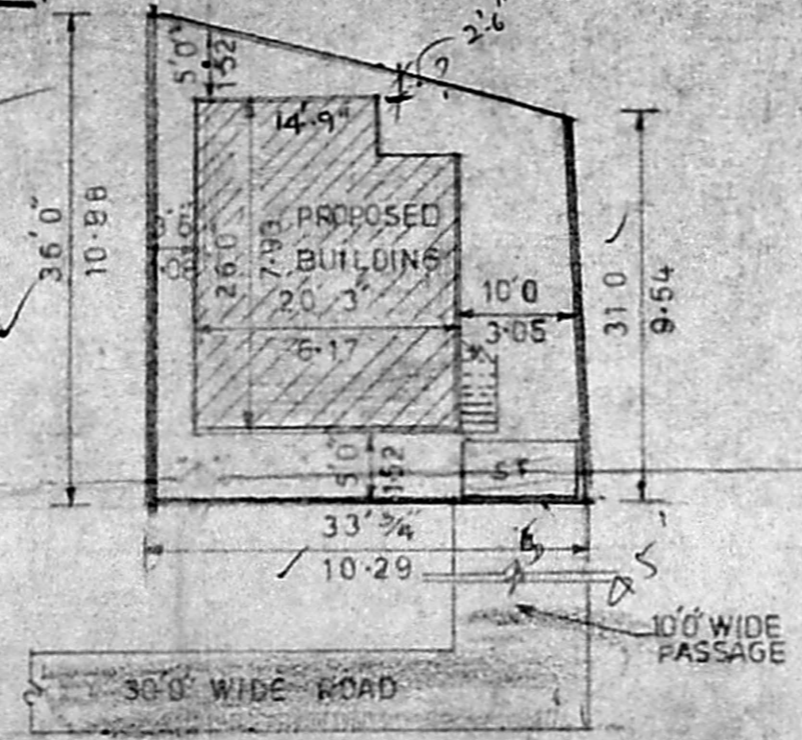

SITE PLAN

SCALE: 1/160" (1:200)

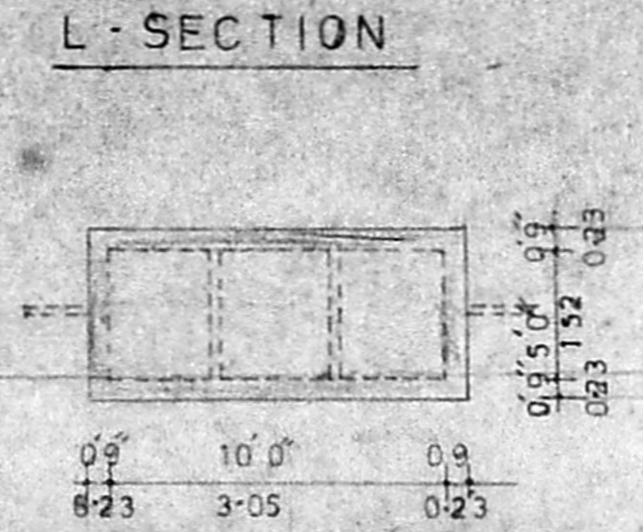

SEPTIC TANK DETAIL

$$G.F = 20'3" \times 26'0" = 526.50$$

$$(-) 6'0" \times 4'9" = 28.50$$

$$\frac{498.00}{498.00} \text{ or } 46.28 \text{ m}^2$$

$$F.S.I = \frac{46.28}{100} = 0.46$$

$$\text{Cover} = \frac{46.28}{100} \times 100 = 46.28\%$$

AREA STATEMENT

PLOT AREA 1118 SQFT or 104 SQM  
GROUND FLOOR AREA 498 " or 46.3 "

JOINERY DETAIL

D DOOR	3'0" X 7'0"	0.91 X 2.13
D "	2'6" X 7'0"	0.76 X 2.13
W WINDOW	3'0" X 4'6"	0.91 X 1.37
V VENTILATOR	3'0" X 1'6"	0.91 X 0.46

OWNER

S. Malathi  
(S. MALATHI)

LICENCED SURVEYOR

T. D. S. J. Augustan 'Dhruvayana'  
LICENCED SURVEYOR,  
POONAMALLEE TOWN PANCHAYAT,  
App. R. C. No. 255/91.  
No. 60, Queen Victoria Road  
POONAMALLEE, MADRAS-600 058.