




ELEVATION

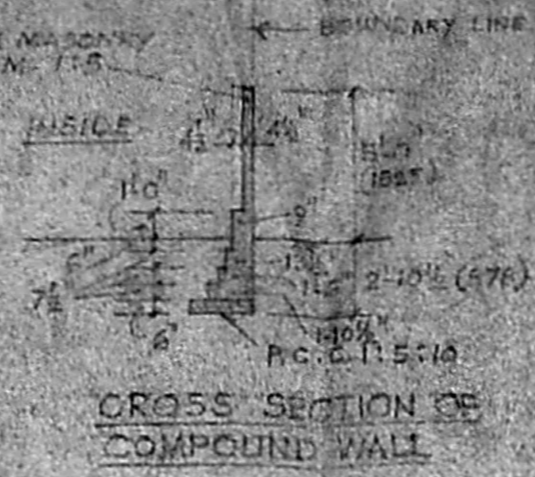

CROSS SECTION OF COMPOUND WALL

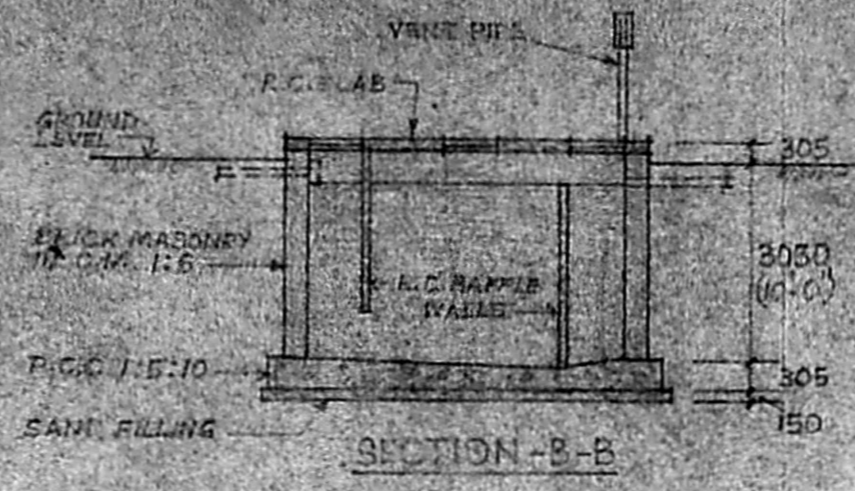

SECTION-B-B

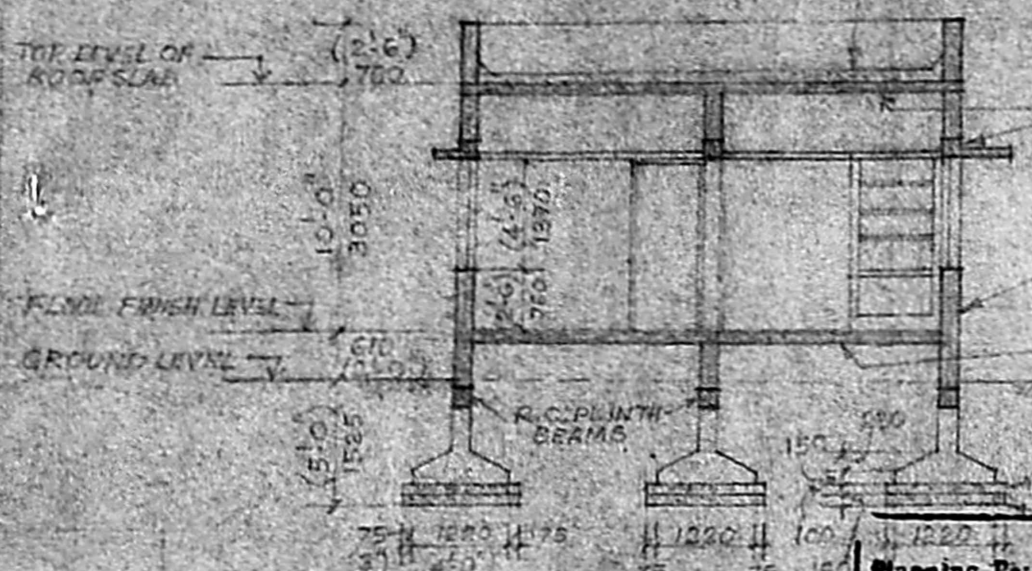

SECTION-A-A

- ONE COURSE OF PRESET TILES SET IN C.M. 1:3 OVER BRICK JELLY LIME CONCRETE 1:2:5 LAID TO SLOPE
- REINFORCED CEMENT CONCRETE 1:2:4 IN SLAB, BEAMS, LINTELS, PLINTH BEAMS & COLUMNS, FOOTINGS & SUNSHADES
- BRICK MASONRY IN C.M. 1:6 IN BASEMENT & GULLY STRUCTURE PLASTERED IN C.M. 1:3
- P.C.C. 1:5:10 WITH MOSAIK FINISH OVER 6" THICK SAND FILLING IN FLOORING
- P.C.C. 1:5:10 IN LEVELLING COURSE 4" THICK

COLOUR INDEX

PROPOSED WORK SHOWN THUS

BOUNDARY SHOWN THUS

EXISTING ROADS SHOWN THUS

SCHEDULE OF JOINERY		
TYPE	SIZE	REMARKS
D	3'-3" x 7'-0"	WOODEN DOOR
D1	9'-0" x 2'-3"	- DO -
D2	3'-0" x 7'-0"	- DO -
D3	2'-6" x 6'-6"	- DO -
W	4'-0" x 6'-0"	GLAZED WINDOW
W1	12'-0" x 13'-0"	- DO -
W2	3'-0" x 3'-6"	- DO -
V	2'-8" x 2'-0"	GLAZED VENTILATOR
W3	7'-0" x 6'-0"	GLAZED WINDOW
	6'-0" x 13'-0"	

AREA STATEMENT

AREA OF THE PLOT = 1350 SFT. (125.46sq.M)

AREA OF PROPOSED } 735 SFT. (68.3sq.M)

GROUND FLOOR

PLOT COVERAGE = 54.4%

F.S.1 = 0.54 R.P. No. 710/93


Planning Permit No. A/16190/86/94

APPROVED


SUBJECT TO THE CONDITIONS IN THIS OFFICE LETTER.

No. A/17760/93 28/3/94


FOR MEMBERS SECRETARY
MADRAS METROPOLITAN
DEVELOPMENT AUTHORITY
MADRAS - 600 008

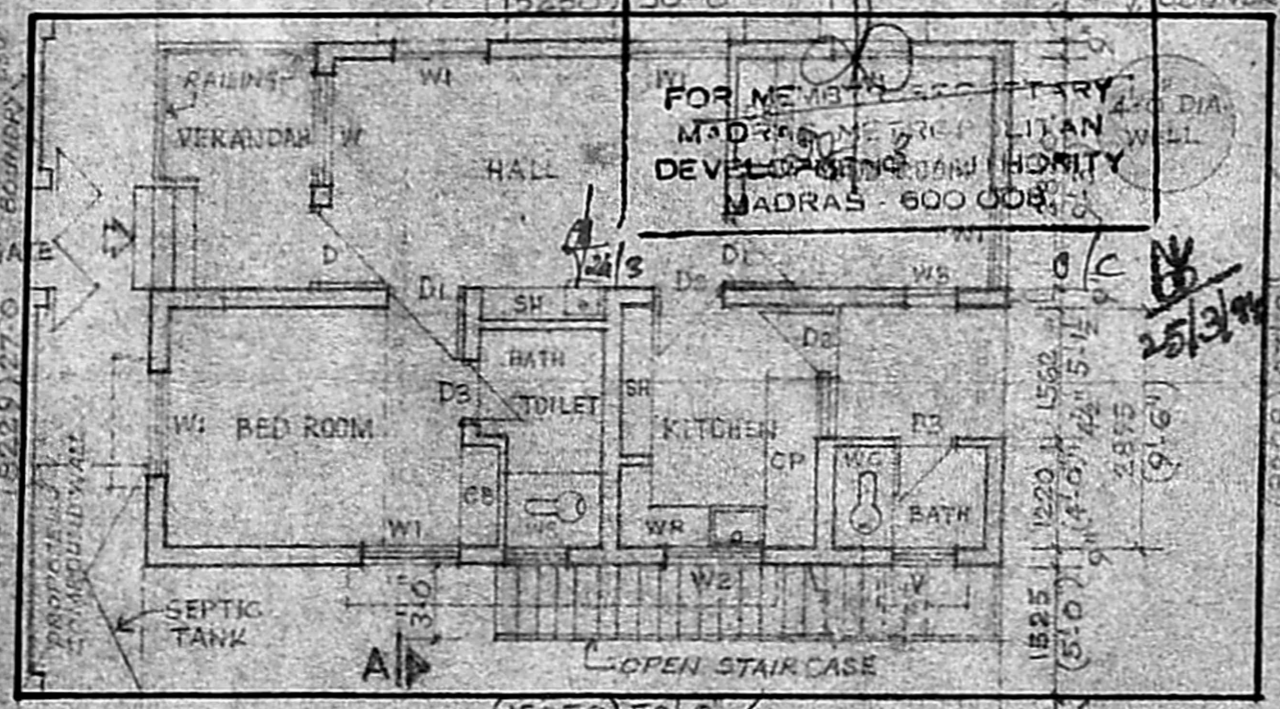

GROUND FLOOR PLAN
DIM SITE PLAN

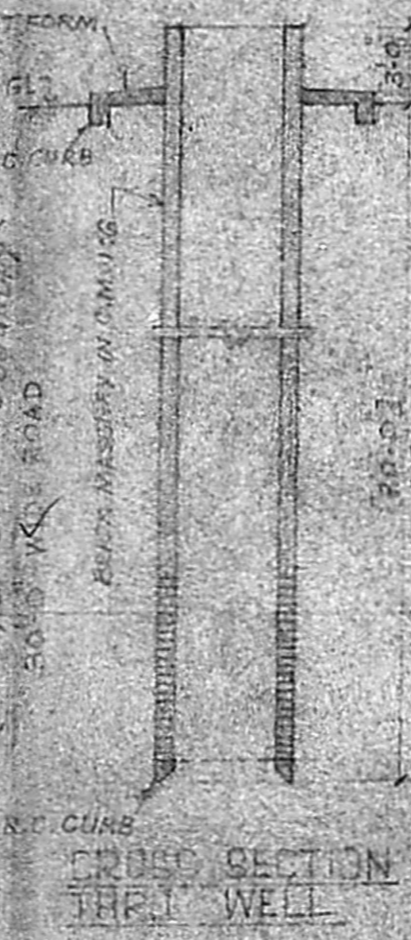

CROSS SECTION OF THE WELL

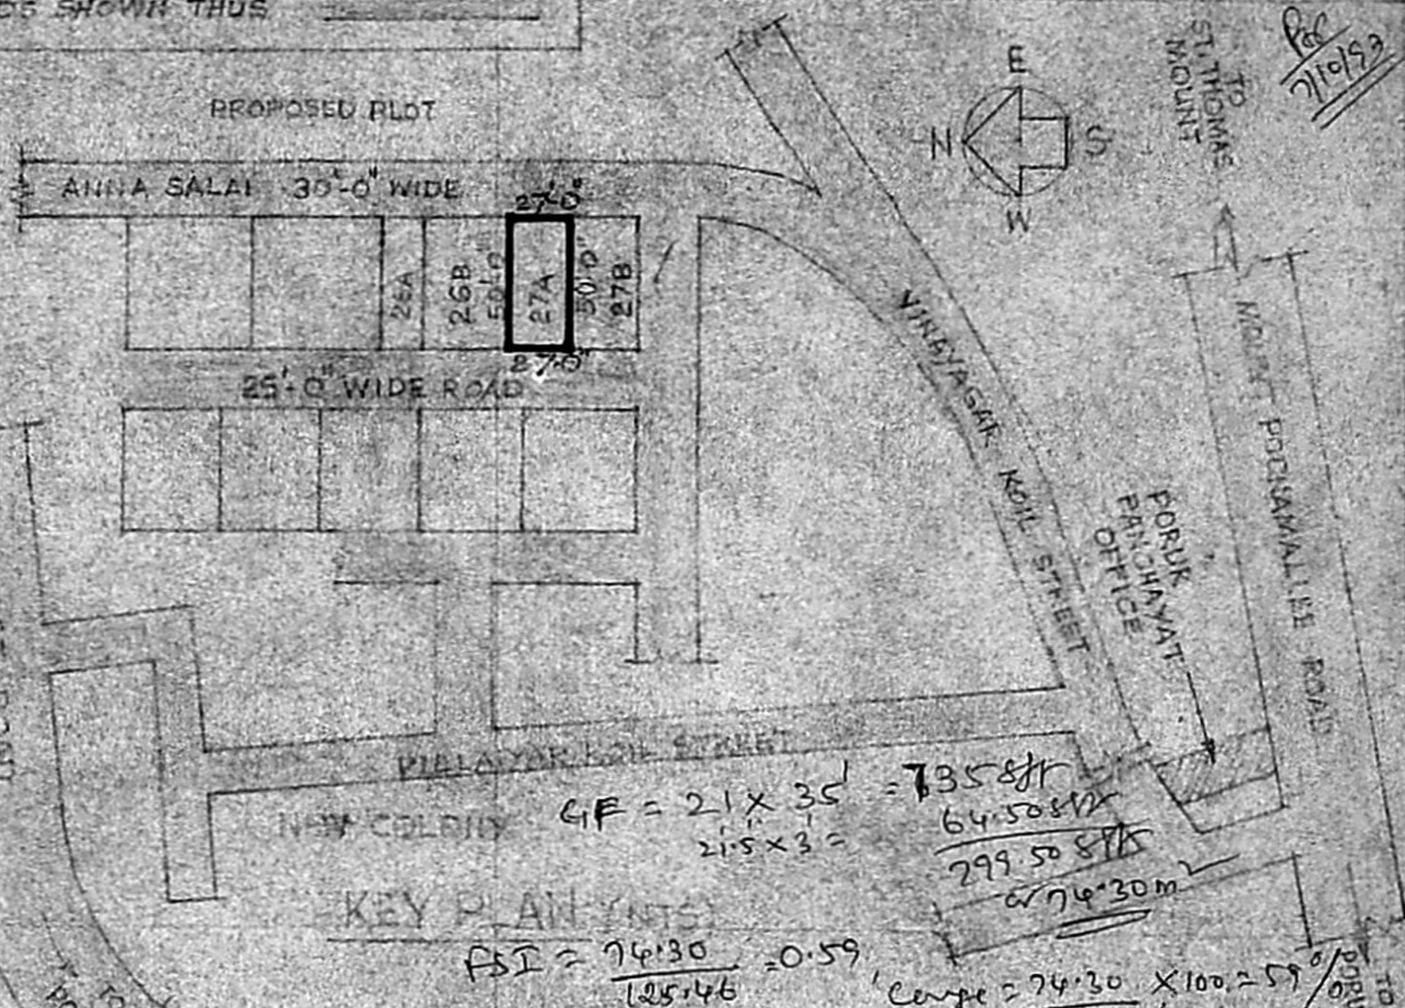

KEY PLAN INTS.

PSI = $\frac{74.30}{125.46} = 0.59$

Coverage = $\frac{74.30}{125.46} \times 100 = 59\%$

PROPOSED RESIDENCE FOR MRS. M.V. JAYANTHI
AT PLOT NO 27A ASHTALAKSEM NAGAR -
MADRAS-116, S.NO. 120 PGRV VILLAGE (THENNAITTOPE)
CHINGLEPUT TALUK 1F3 M.G.R. DISTRICT

M. JAYARAMAN B.E.
Licensed Surveyor Class I
No. 478 (C. No. of Madras)
1/1, JANAKI N-GAR ANNEXE
ARGOT ROAD, VALASARAVAKK M
MADRAS-600087
SIGNATURE OF
LICENSED SURVEYOR

SIGNATURE OF OWNER