




ELEVATION

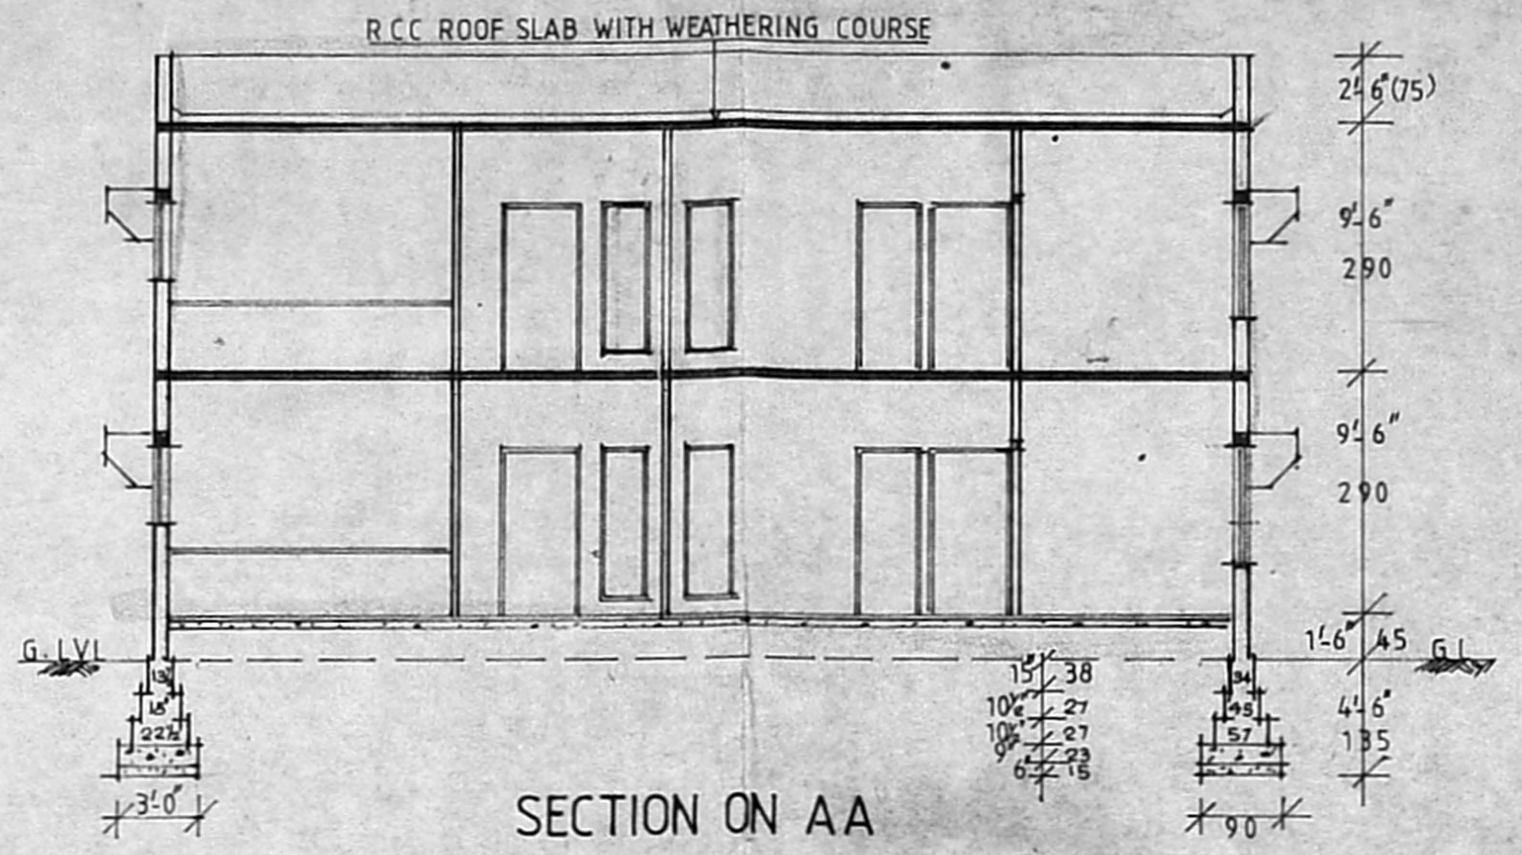


SECTION ON AA

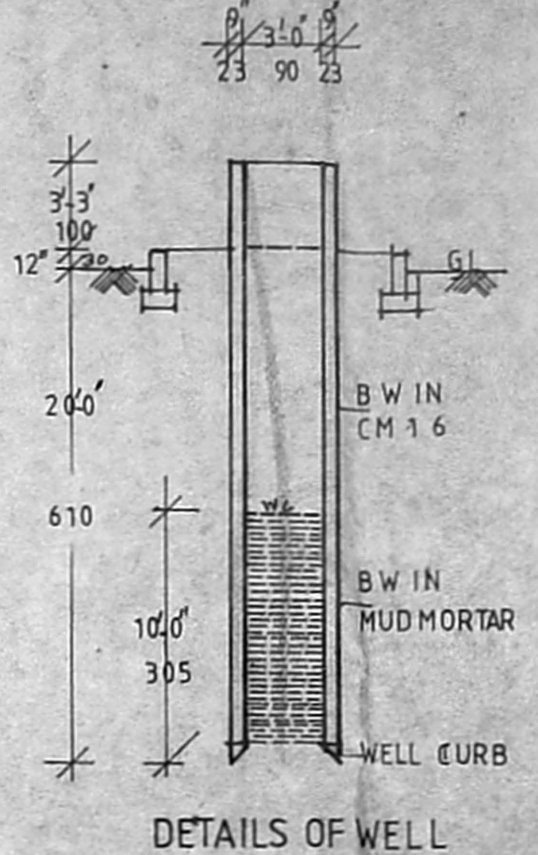

DETAILS OF WELL

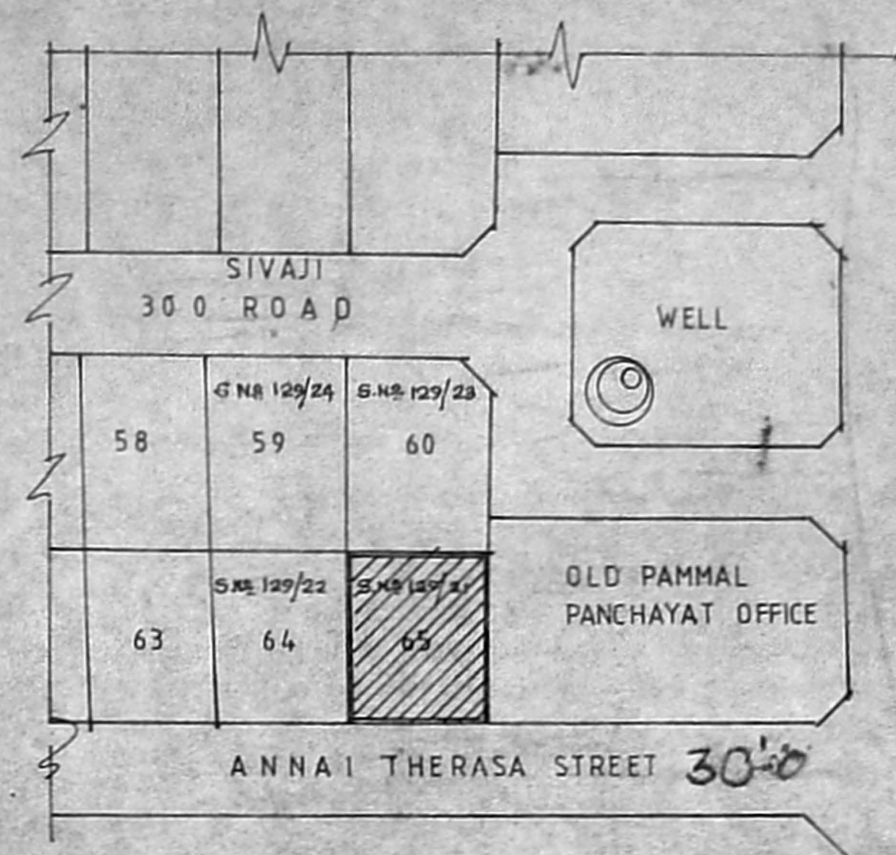

KEY PLAN
NOT TO SCALE

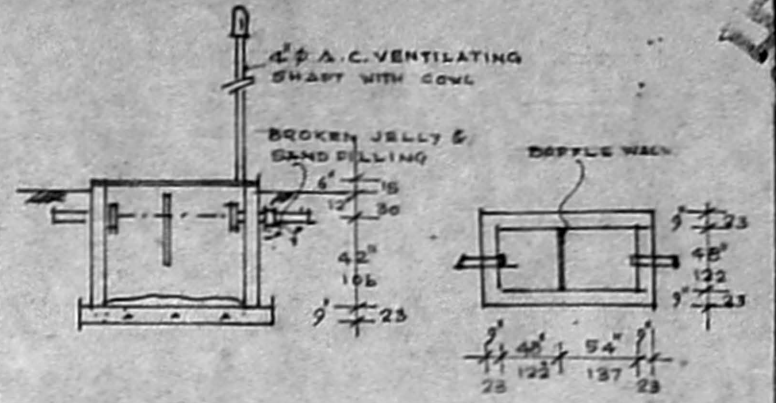

PLAN & SECTION OF SEPTIC TANK

SCHEDULE OF JOINERY

D	DOOR	3'-3" X 6'-6"	100 X 200
D1	DOOR	3'-0" X 6'-6"	90 X 200
D2	DOOR	2'-6" X 6'-6"	75 X 200
W	WINDOW	4'-6" X 4'-0"	135 X 120
W1	WINDOW	3'-0" X 4'-0"	90 X 120
W2	WINDOW	2'-0" X 6'-0"	60 X 180
W3	WINDOW	3'-0" X 3'-0"	90 X 90
W4	WINDOW	4'-6" X 6'-0"	135 X 180
V	VENTILATOR	3'-0" X 2'-0"	90 X 60

SPECIFICATION

- ALL RCC ITEMS ARE IN C C 1:2:4 MIX USING 20mm STONE JELLY
- PCC 1:5:10 FOR FOUNDATION USING 40mm S JELLY
- ALL BRICKWORKS ARE IN CM 1:6
- PLASTERING CM 1:5 12mm TK FINISHED WITH SNOWCEM
- JOINERY TEAKWOOD FINISHED WITH VARNISH
- FLOOR FINISHED WITH MOSAIC TILES

AREA DETAILS

PLOT AREA	3252 SFT OR 302.12 SQ. M	
PLINTH AREA	SFT	SQ. M
GROUND FLOOR	1823-00	169.32
FIRST FLOOR	1823-00	169.32
TERRACE FLOOR	140-00	13.06
TOTAL	3786-00	351.70

PLOT COVERAGE 56.05
F.S.I 1.16




PROPOSED RESIDENCE IN PLOT No. 65,
S.No. 129/21, PAMMAL VILLAGE,
AKKEESWAR NAGAR, SAIDAPET TALUK,
CHENGAI M.G.R. DIST. (SCALE 8 FEET TO AN INCH 1:100)


N. Palani
GENERAL POWER OF ATTORNEY

EP. K. VENUGOPAL, Rtd. A.E.E.
Civil & Sanitary Engineering Consultant
Licensed Surveyor, Class-I No: 320
Licensed Plumber, Class-I Metro Water
Water Supply No:
Nungambakkam (Lake Area)
Higher Secondary School
MADRAS-600 034


LICENSED SURVEYOR

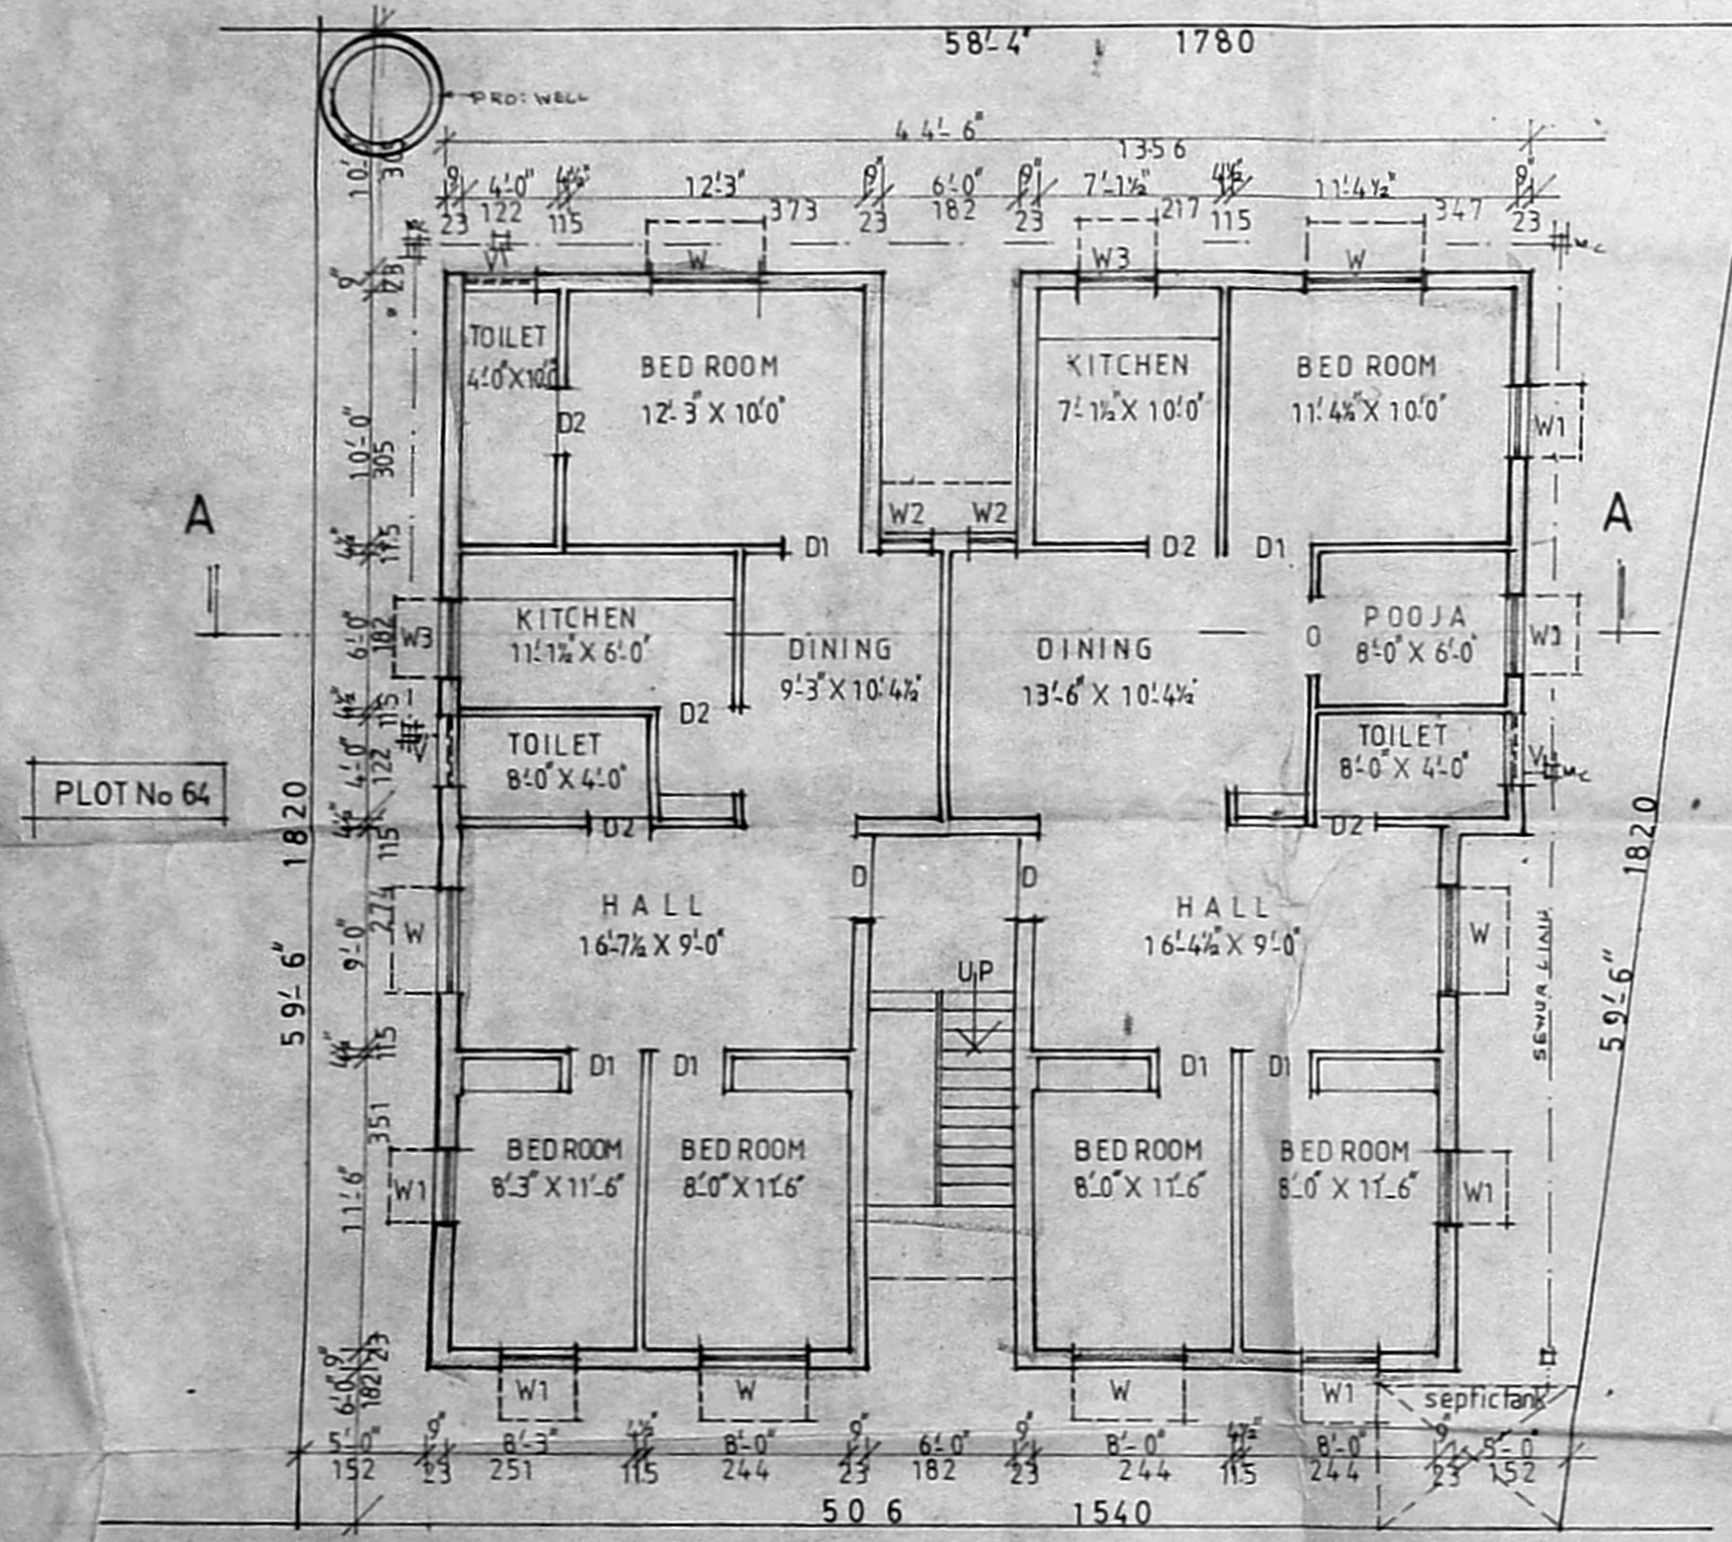

ORIENTATION AND GROUND FLOOR PLAN

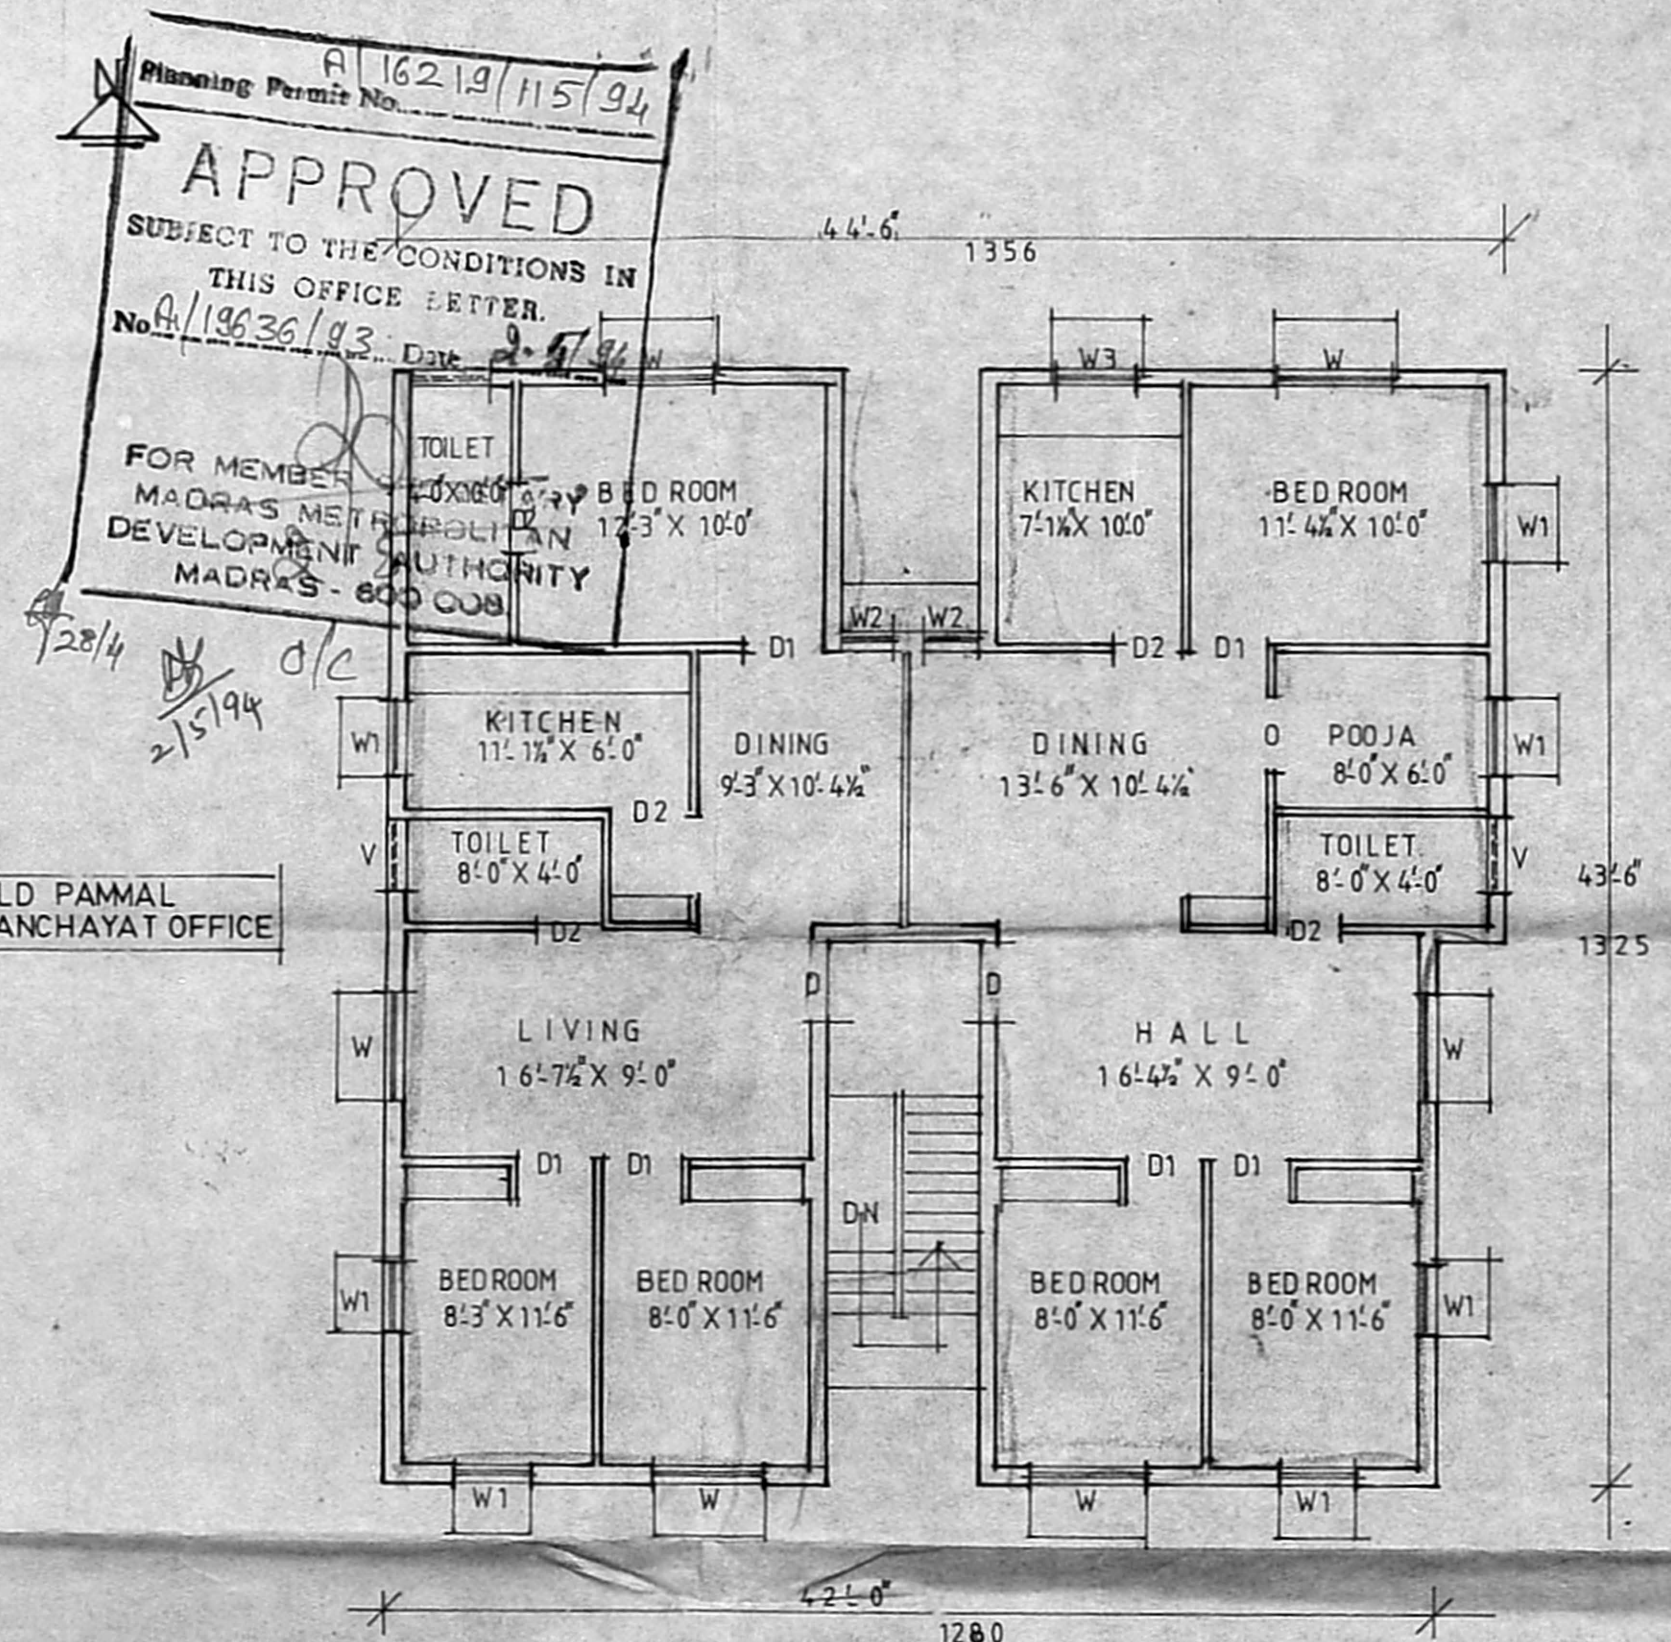

FIRST FLOOR PLAN

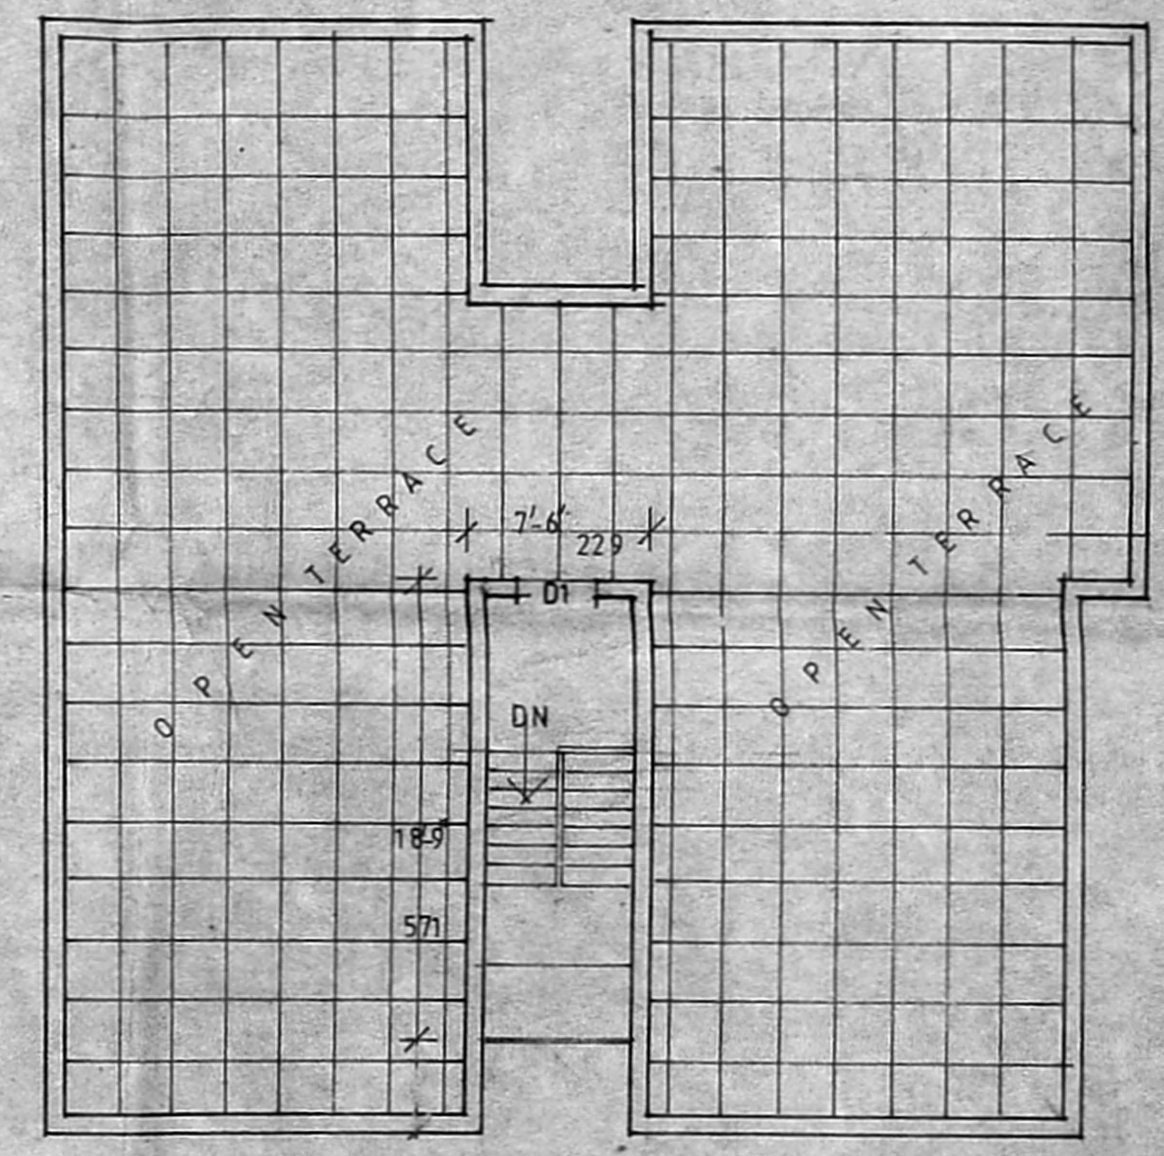

TERRACE FLOOR PLAN