




FRONT ELEVATION

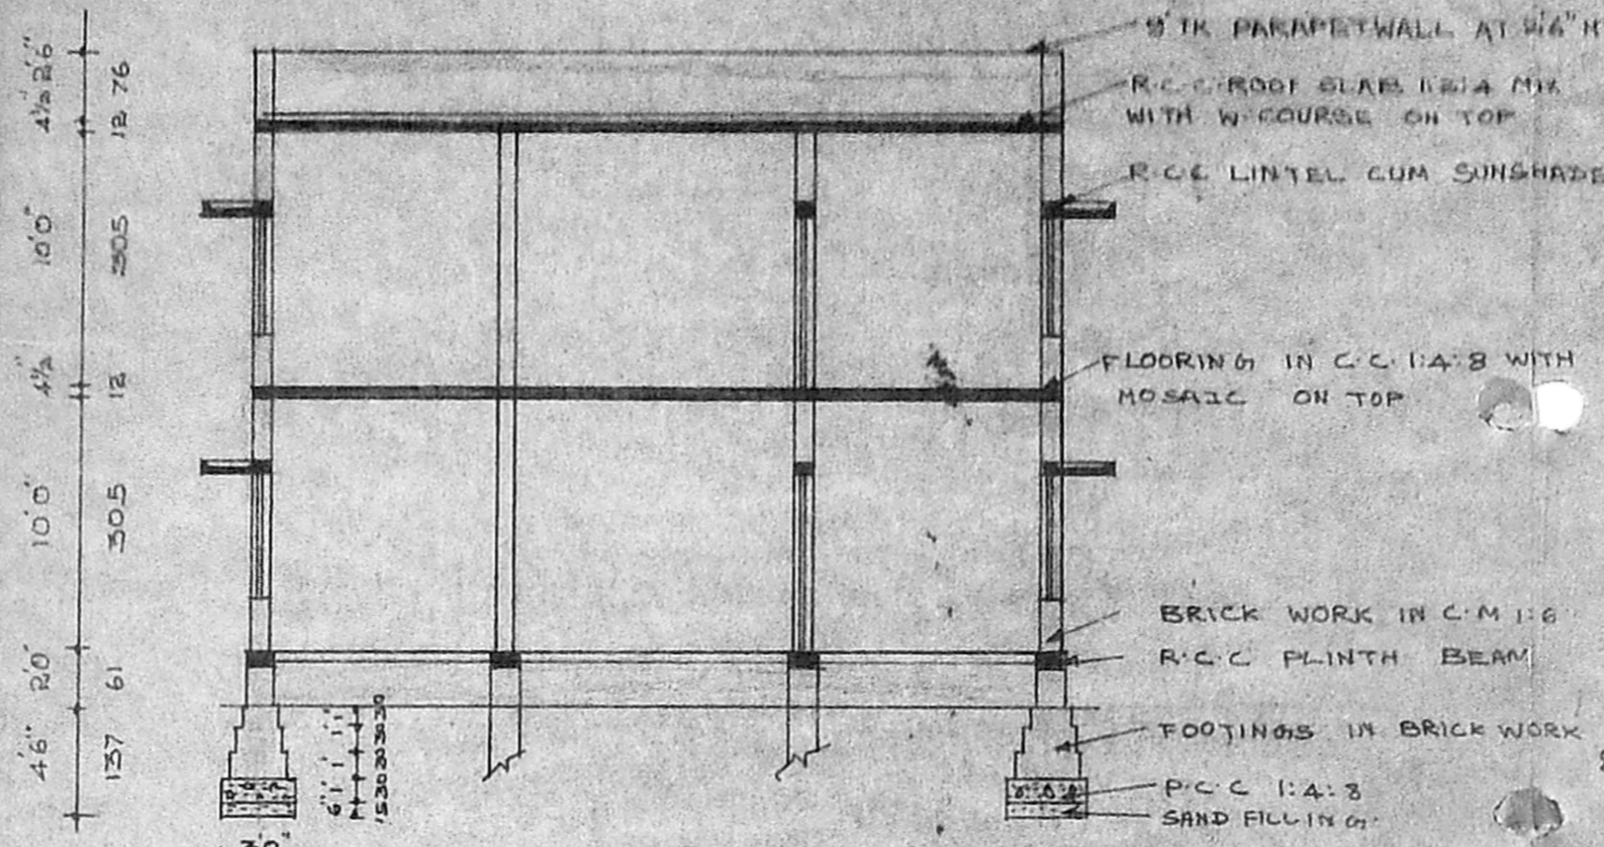


SECTION - CC

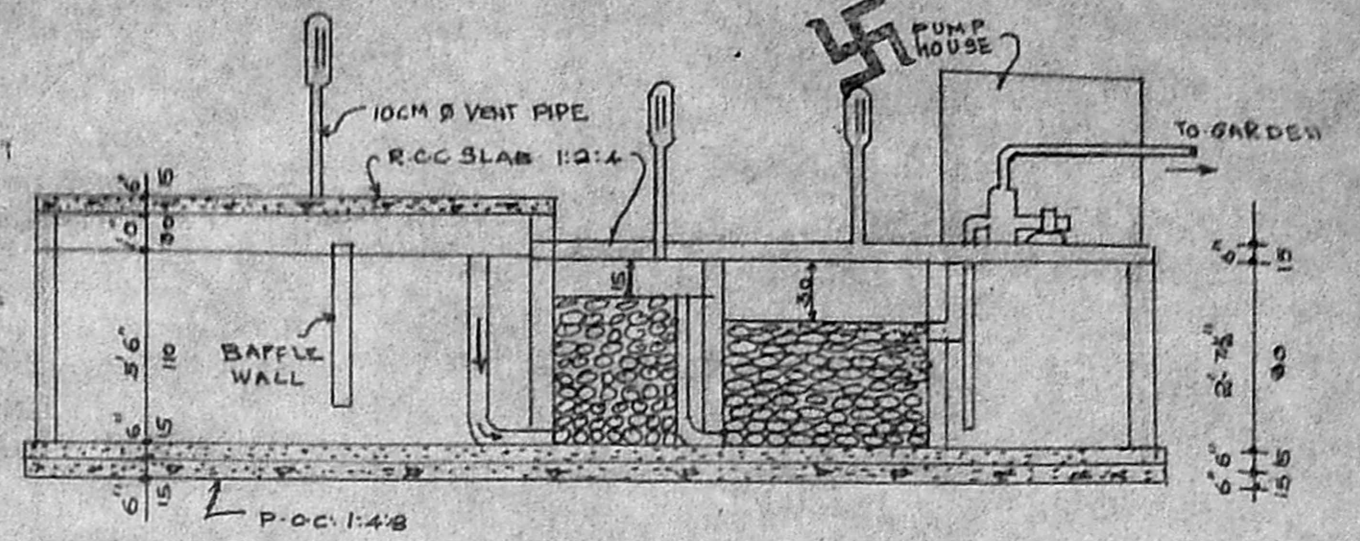


SECTION

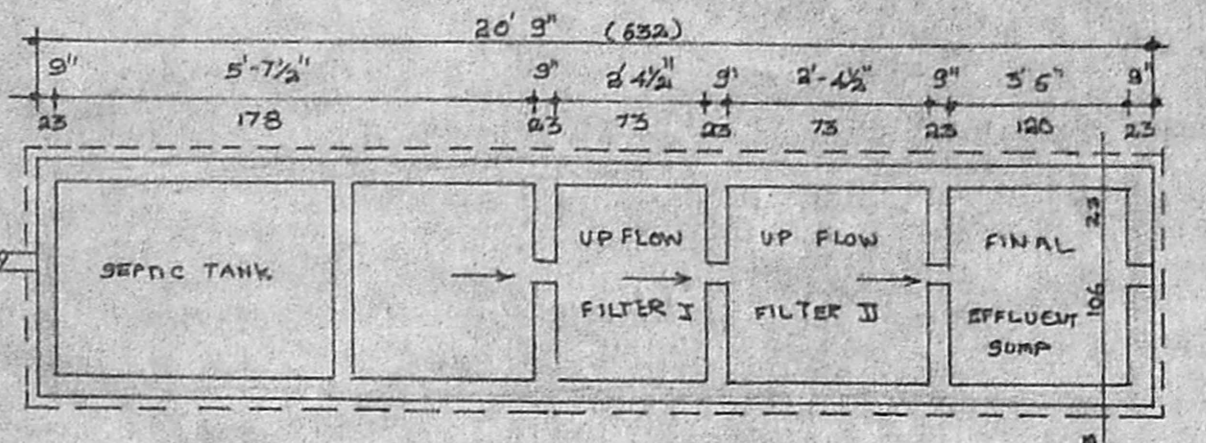


PLAN  
DETAIL OF SEPTIC TANK WITH UP FLOW FILTER

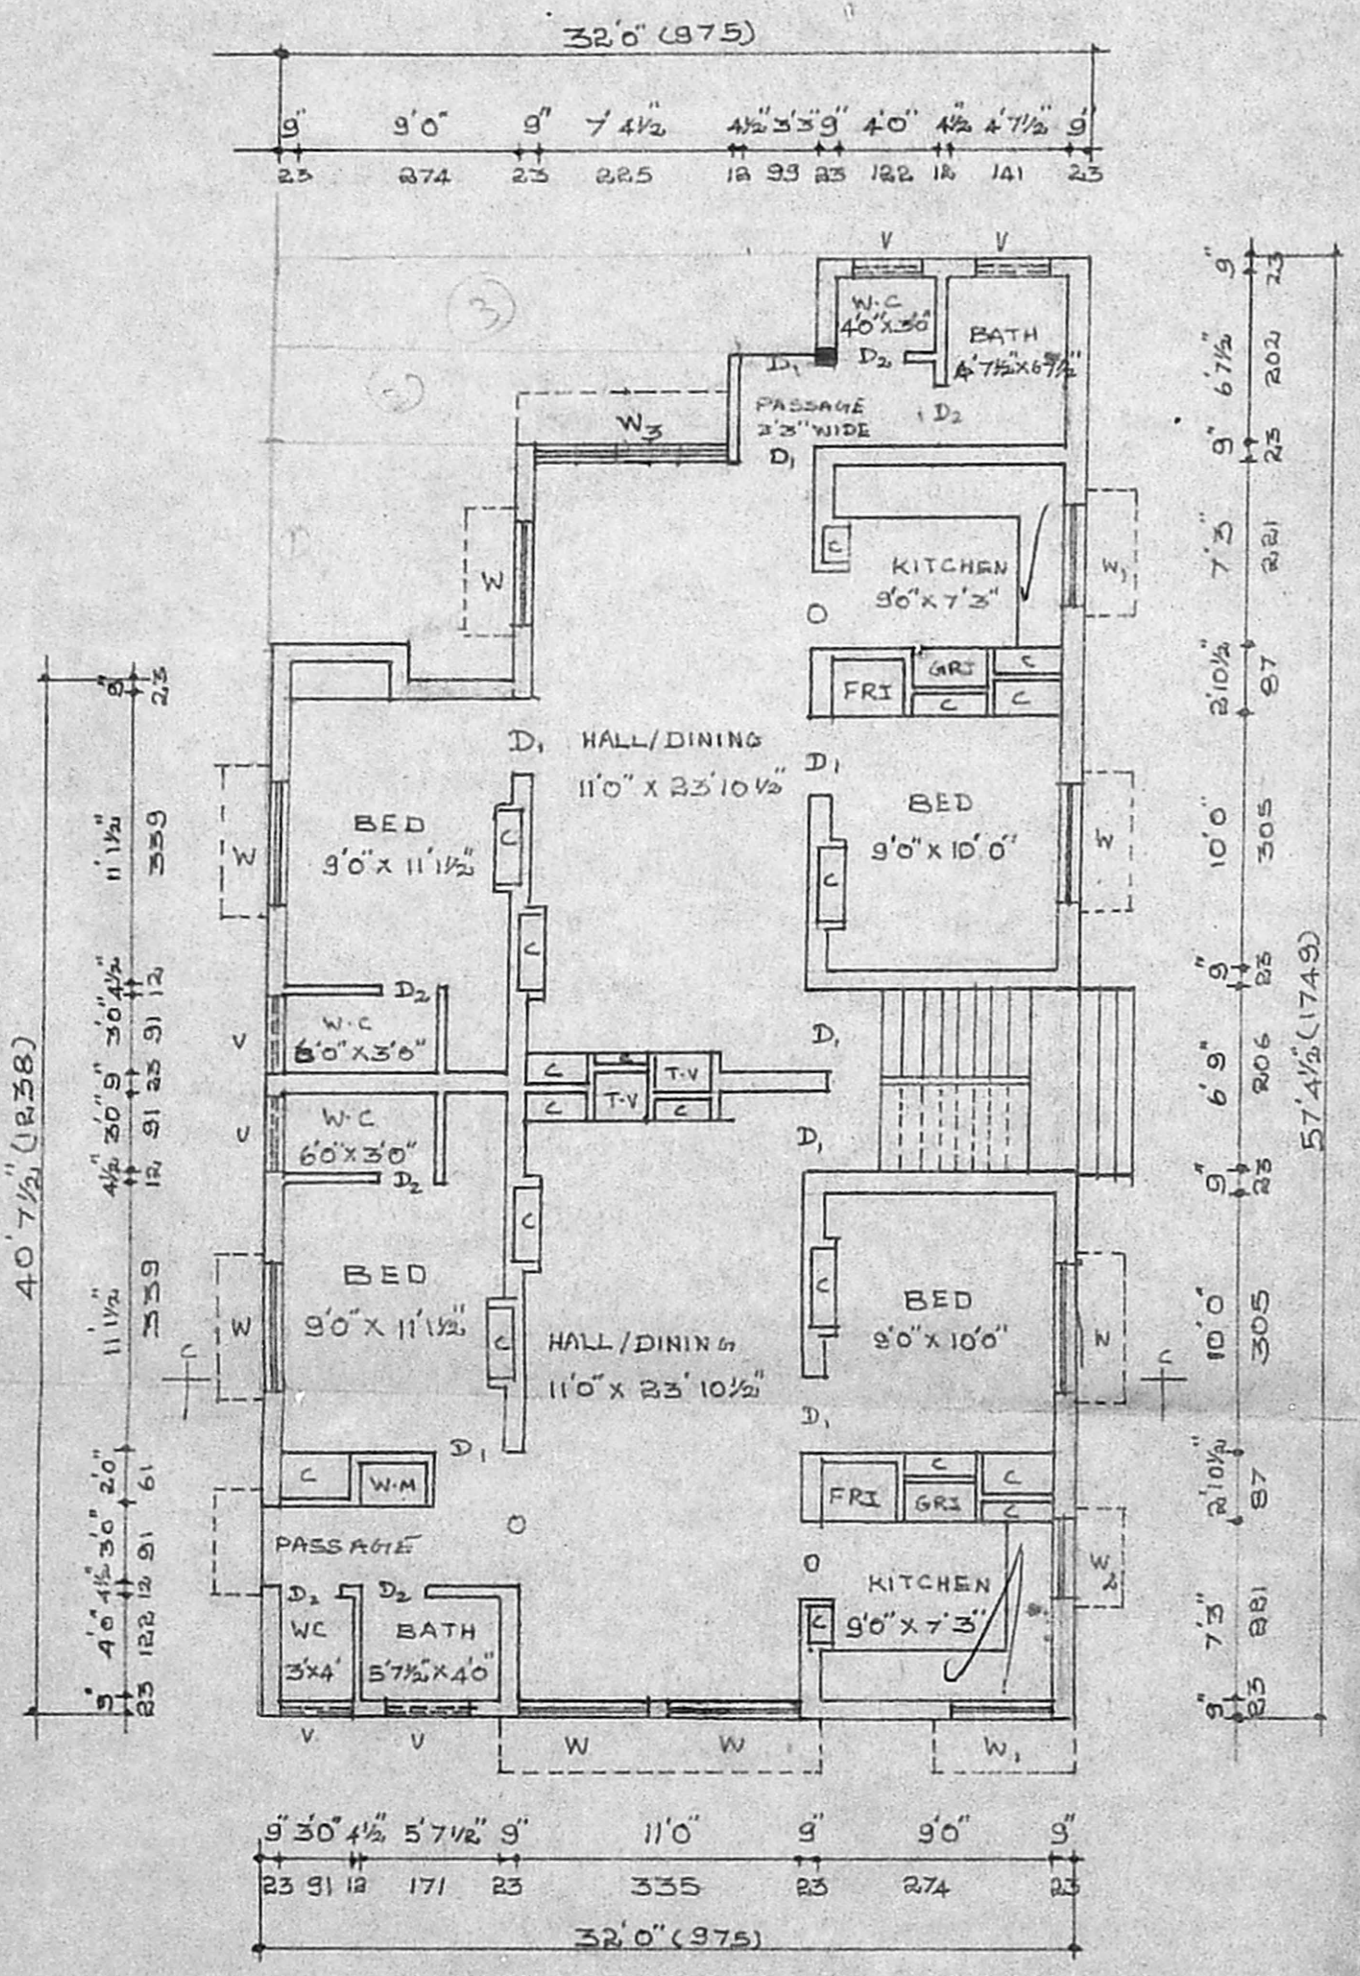

GROUND FLOOR PLAN

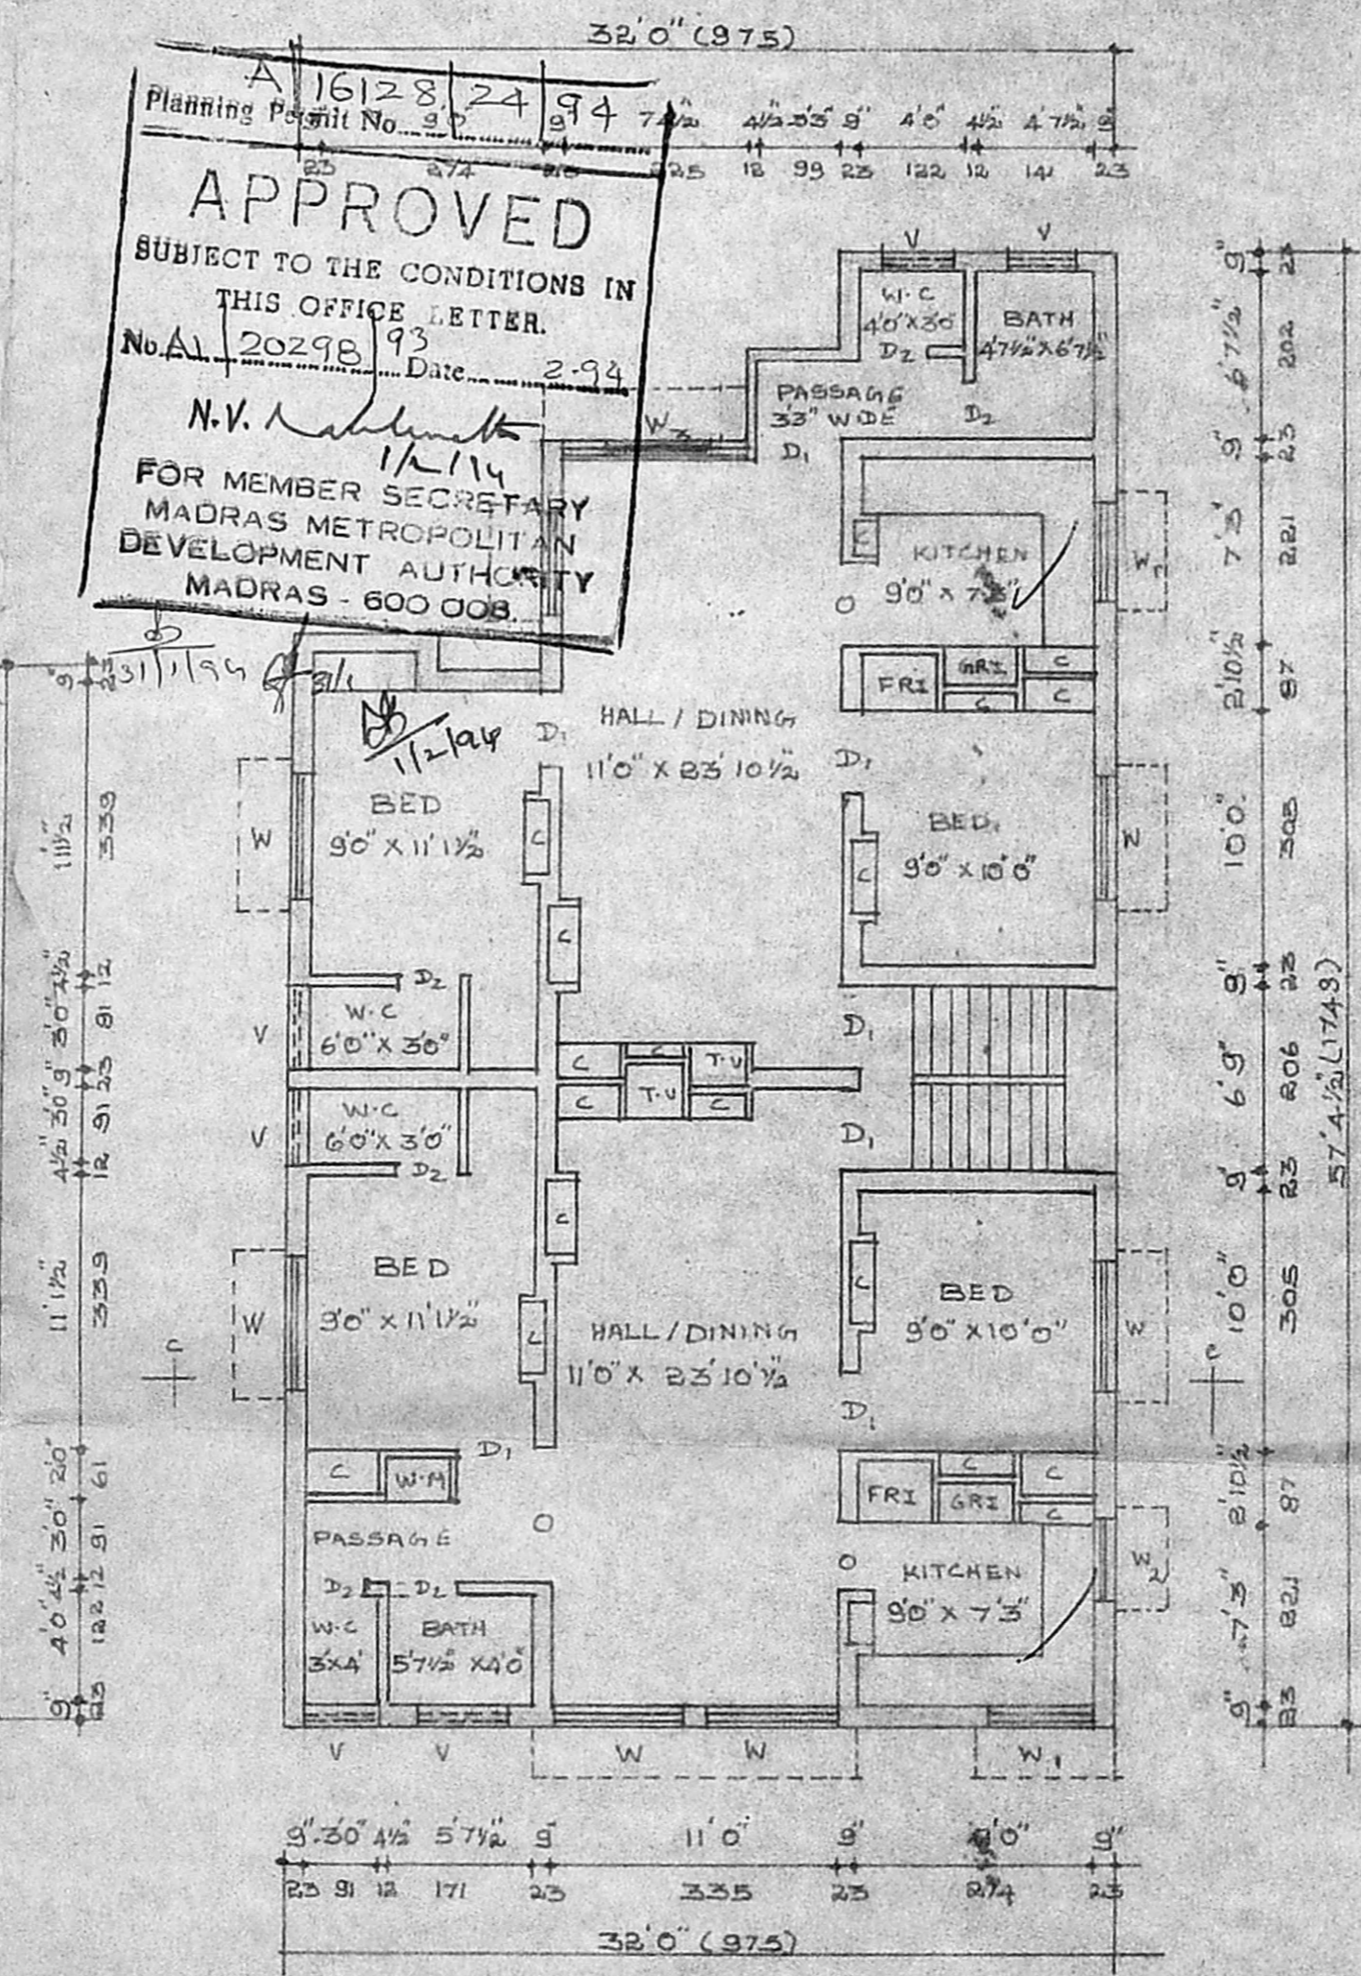

FIRST FLOOR PLAN

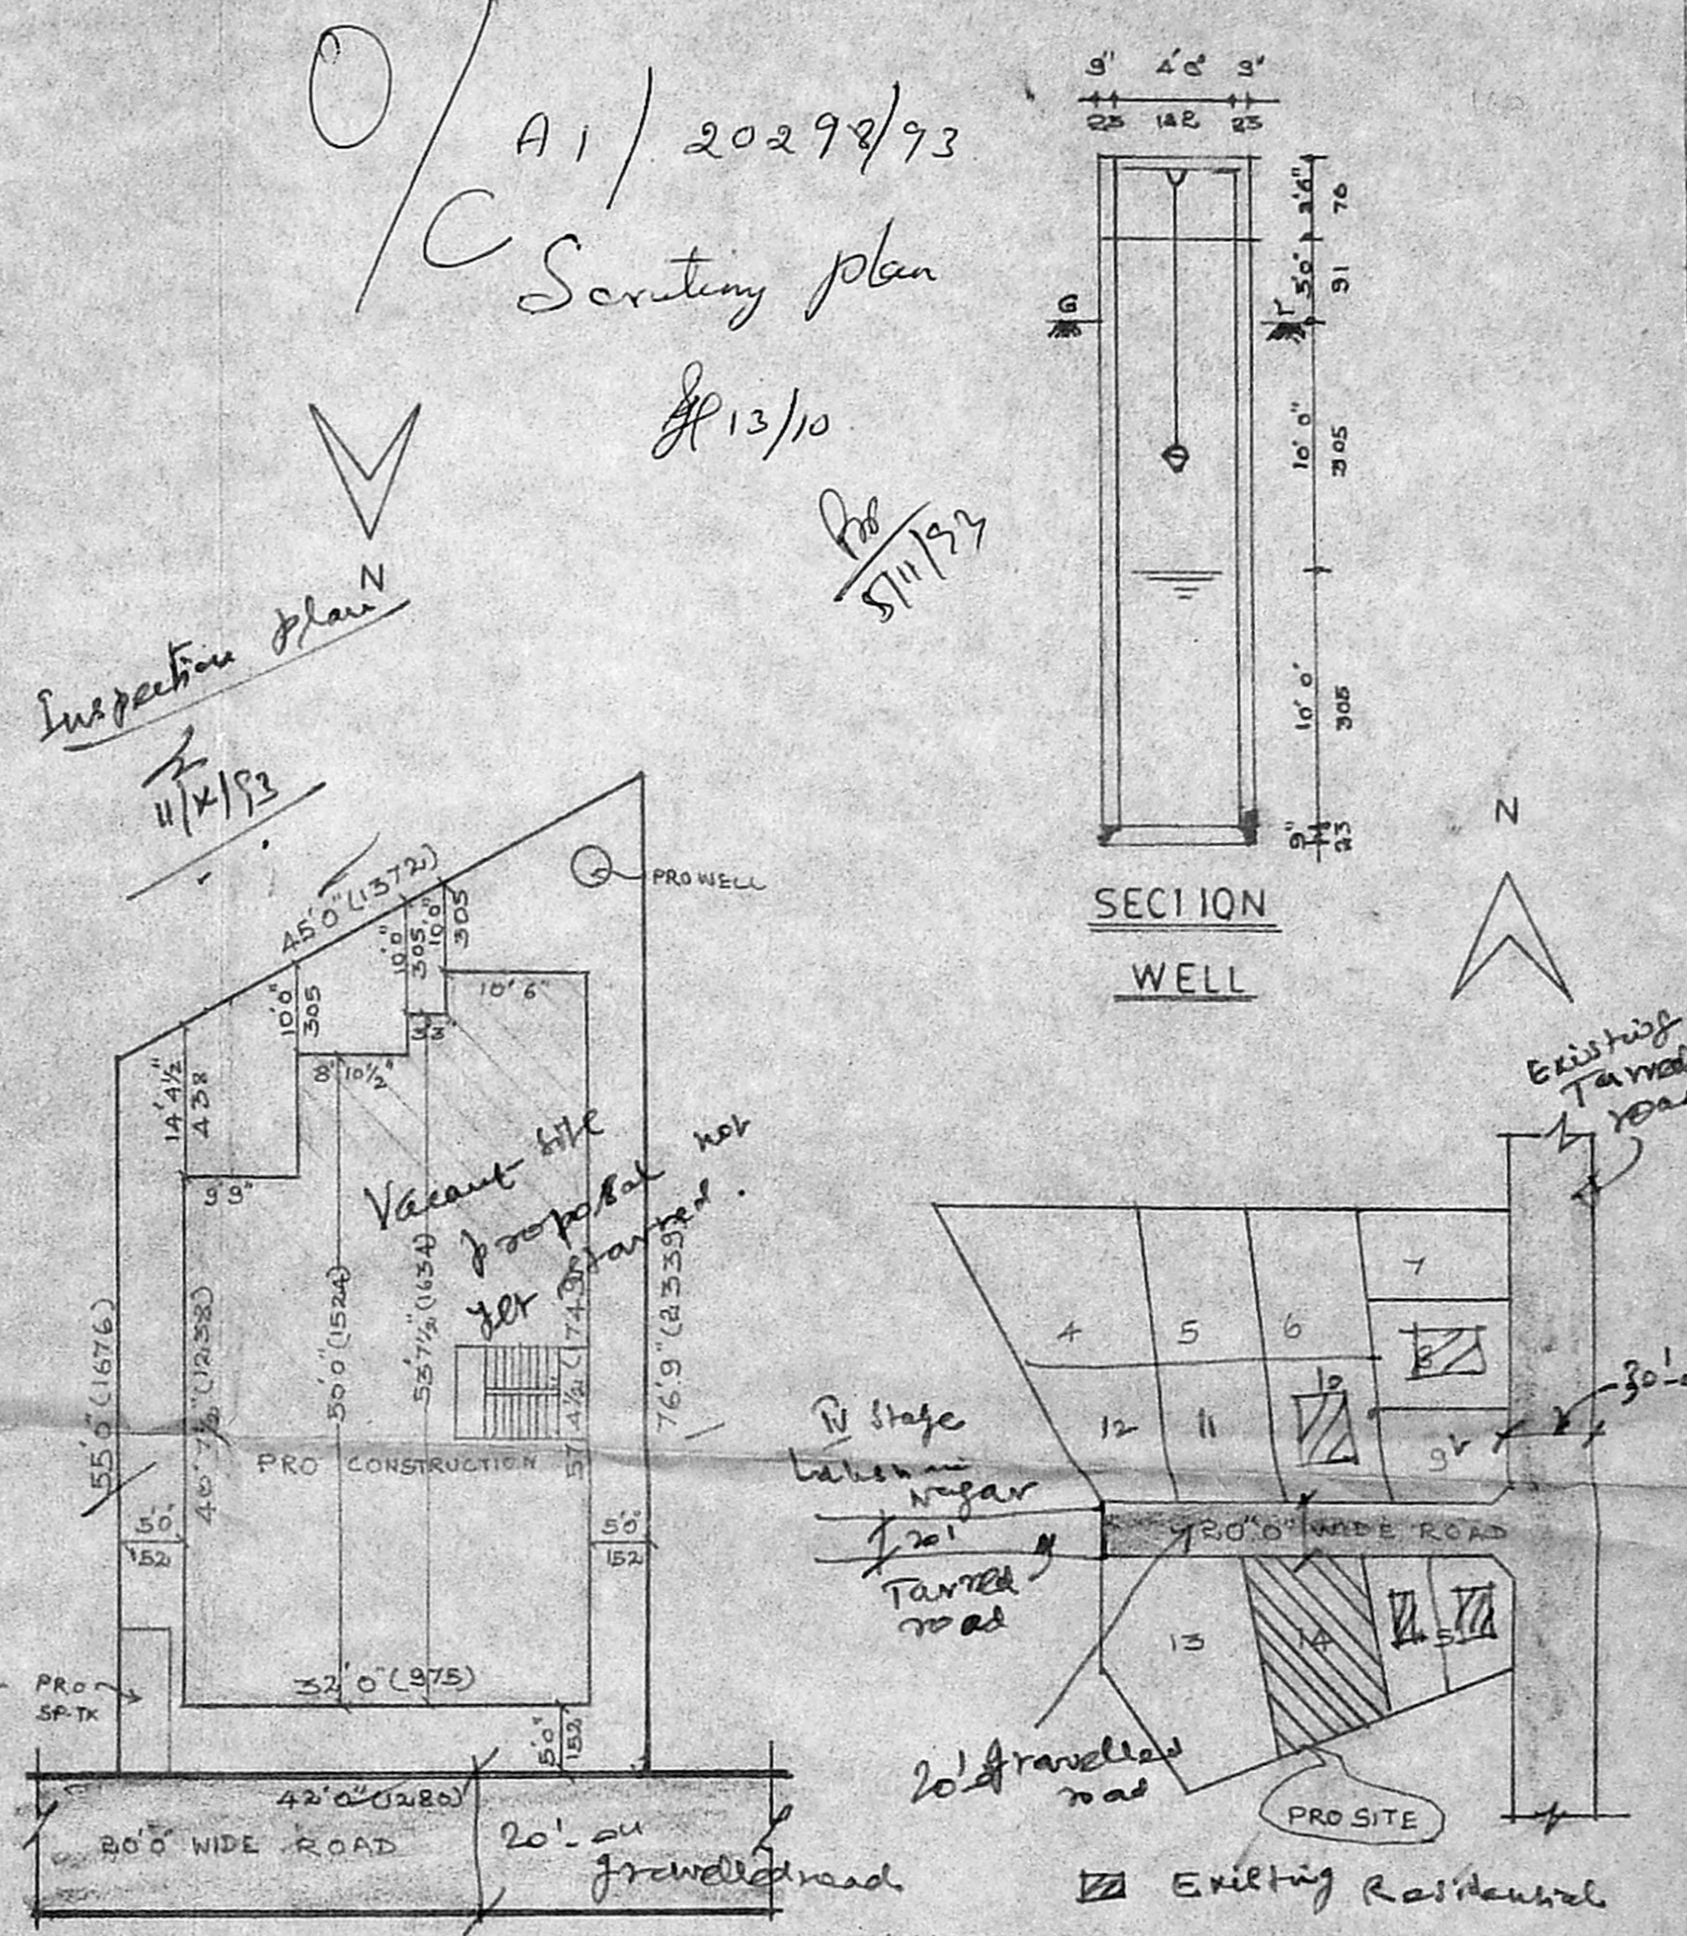

SITE PLAN scale:- 1:160

KEY PLAN N IS

APPROVED  
SUBJECT TO THE CONDITIONS IN THIS OFFICE LETTER.  
No. A1/20298/93 Date: 2-94  
N.V. Lakshmi  
1/11/94  
FOR MEMBER SECRETARY  
MADRAS METROPOLITAN  
DEVELOPMENT AUTHORITY  
MADRAS - 600 008.

A1/20298/93  
C Scouting plan  
13/10  
5/11/94

Inspection plan  
11/1/93

JOINERY		
D1 DOOR	3'0" x 6'6"	91 x 198
W WINDOW	5'0" x 4'6"	153 x 148
W2 WINDOW	4'6" x 4'6"	148 x 148
W3 WINDOW	3'0" x 4'6"	91 x 148
W3 WINDOW	7'4 1/2" x 4'6"	225 x 148
D2 DOOR	2'6" x 6'6"	76 x 198
V VENTILATOR	3'0" x 2'0"	91 x 61

PLAN SHOWING THE PROPOSED CONSTRUCTION IN PLOT NO: 14,  
S.NO: 69/1 69/2 & 70, A1 TALAKKANHERI VILLAGE, S.I.P. COLONY, (EX1)  
ALANDUR MUNICIPALITY.

SCALE:- 1:80 (1:100)

AREA STATEMENT	
PLOT AREA	2765.0 SFT 256.85 M <sup>2</sup>
GROUND FLOOR AREA	1600.0 SFT 148.63 M <sup>2</sup>
FIRST FLOOR AREA	1600.0 SFT 148.63 M <sup>2</sup>
PLOT COVERAGE	57% F.S.I :- 115

SIAIR DETAIL	
TREAD	9" (23)
RISE	6" (15)
WIDTH	30" (31)

LEGEND

- BOUNDARY
- PROPOSED
- ROAD

OWNER  
K. Kumar  
V. Mohan

COMPUTER ENGINEER  
A. Hari Prasan  
MADRAS METROPOLITAN DEVELOPMENT AUTHORITY  
Office: 111, 112, 113, 1000.