


Planning Permit No. A/16231/127/94  
**APPROVED**  
 SUBJECT TO THE CONDITIONS IN THIS OFFICE LETTER.  
 No. A/24531/93 Dtd. 11/5/94  
 FOR MEMBER SECRETARY  
 MADRAS METROPOLITAN DEVELOPMENT AUTHORITY  
 MADRAS - 600 003



ELEVATION

SECTION ON "AA"

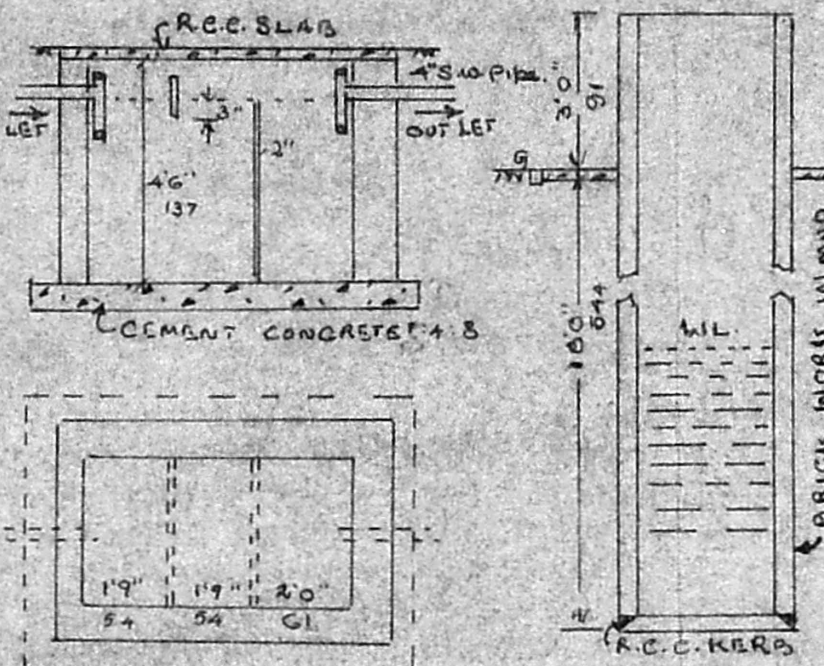

SEPTIC TANK

(SCALE 1"=4 FEET)

A/24531/93

Scrutiny plan

KEY PLAN

(NOT TO SCALE)




WELL 4'0" DIA

M. SUBRAMONIA PILLAI  
 Licensed Surveyor Reg. No. 11920/84  
 ALANDU MUNICIPALITY,  
 83 First Flr No. 99-A, Thilagar Avenue  
 NEAR LAKE, MADIPAKKAM-600 011


REFERENCE

DOOR	3'3" x 6'6"	99 x 198
"	2'6" x 6'6"	76 x 198
WINDOW	4'0" x 4'6"	122 x 137
"	3'0" x 4'6"	91 x 137
JOLLY	3'6" x 1'6"	91 x 45
"	2'0" x 1'6"	61 x 45
CUP BOARD	6'9" x 6'6"	206 x 198
"	8'9" x 6'6"	267 x 198
"	6'7" x 6'6"	206 x 198

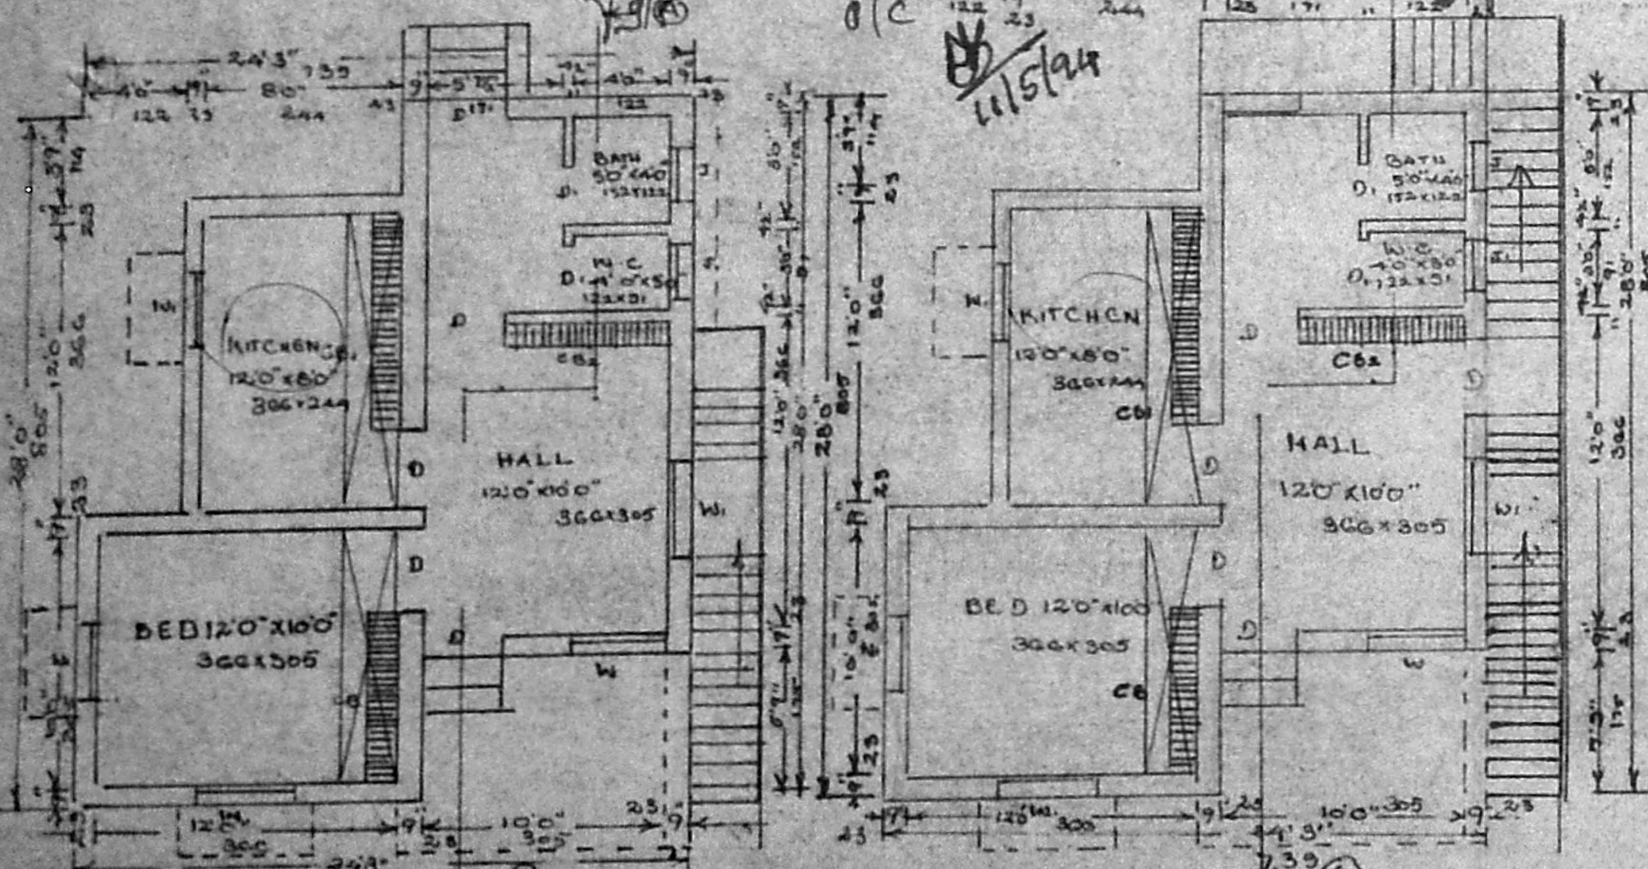


PLAN OF GROUND FLOOR

PLAN OF FIRST FLOOR

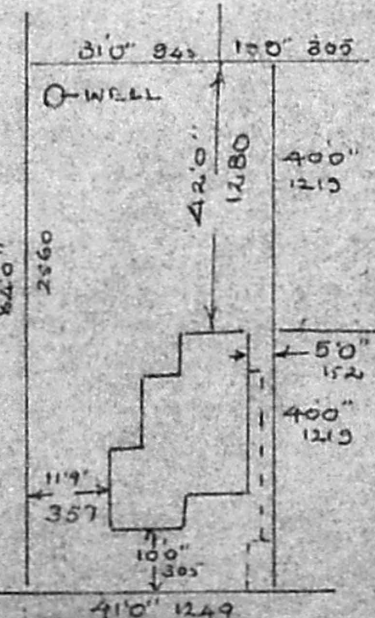

SITE PLAN

(SCALE 1"=25 FEET)

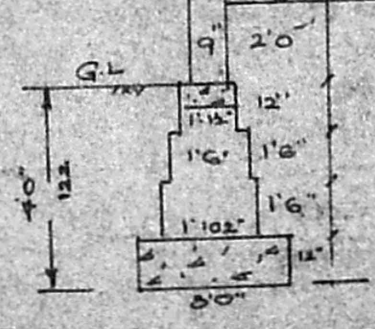

COLOUR INDEX

- PROPOSED
- EXISTING
- ROAD
- PLOT BOUNDARY

AREA DETAILS

PLINTH AREA:  
 GROUND FLOOR: 518.38 sqm  
 FIRST FLOOR: 518.38 sqm

PROPOSED ADDITIONAL CONSTRUCTION  
 AT PLOT No 11, SURVEY No 151/3,  
 OGGIYAM THORAPPAKAM VILLAGE,  
 SAIDAPET TALUK, CHINGLEPUT M.G.R.  
 DISTRICT FOR THIRU PRAMA MURTHY

SCALE: 1"=8 FEET (1:100)

OWNER: *P. Ramamurthy*