

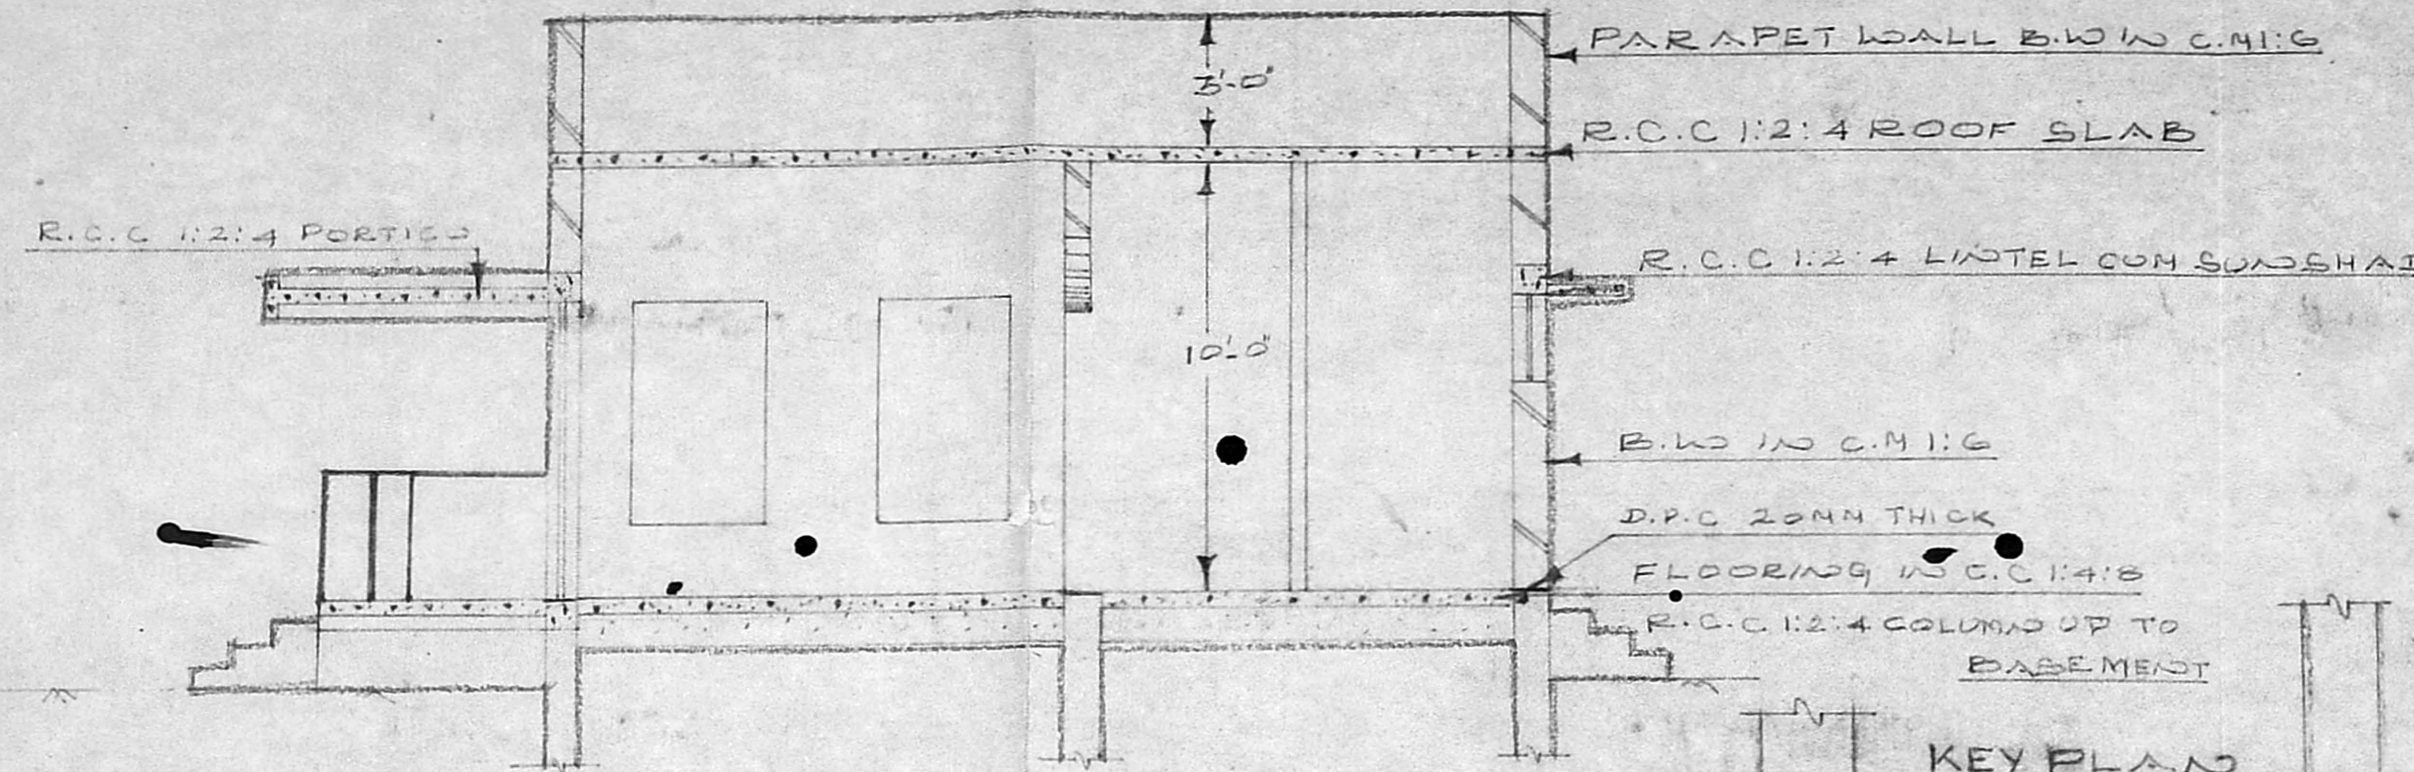



FRONT ELEVATION

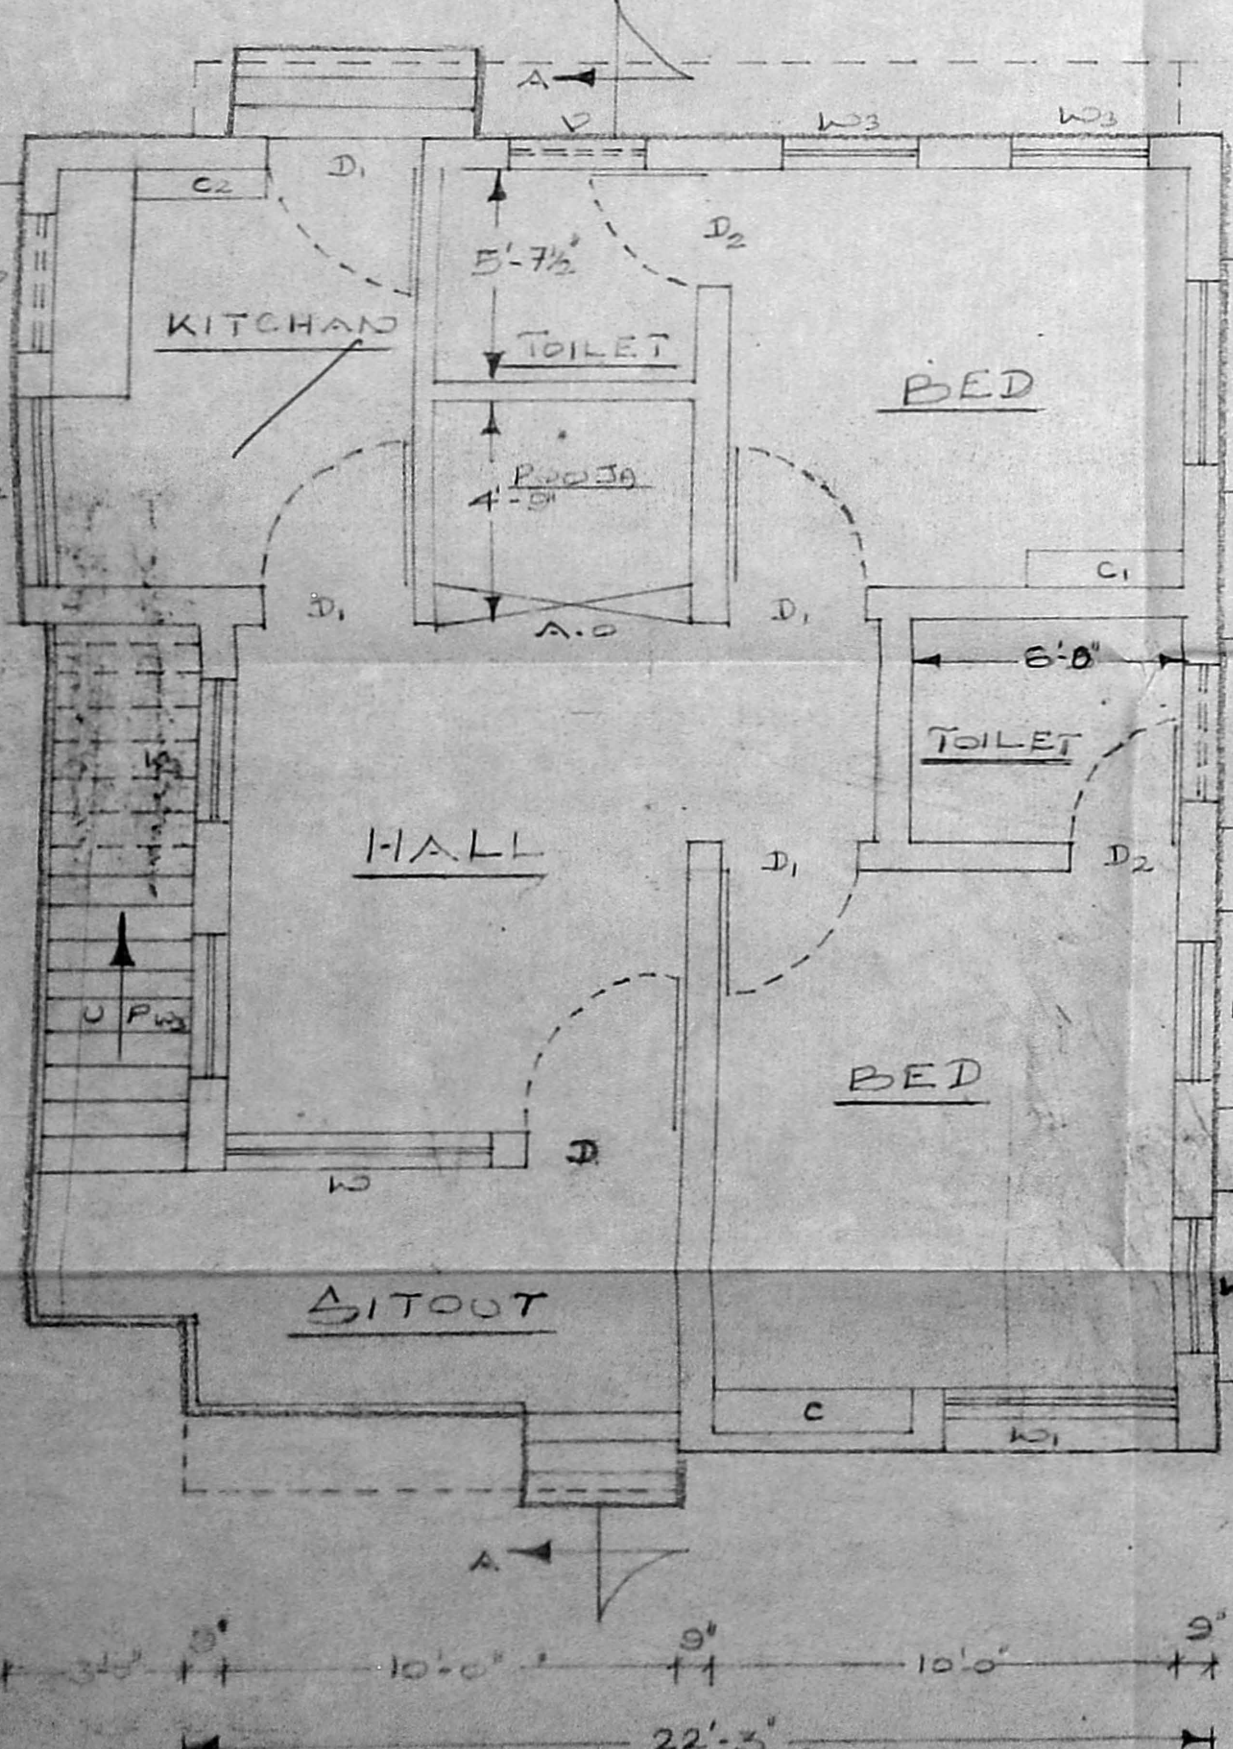


SECTION ON A-A

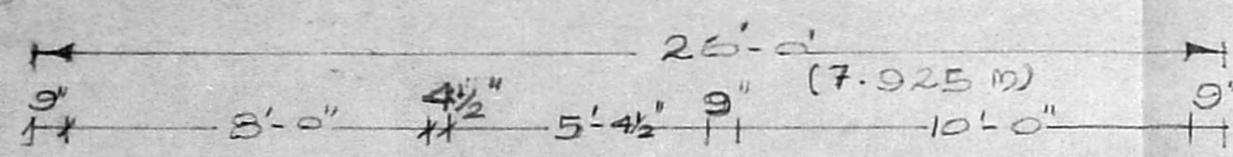

PLAN

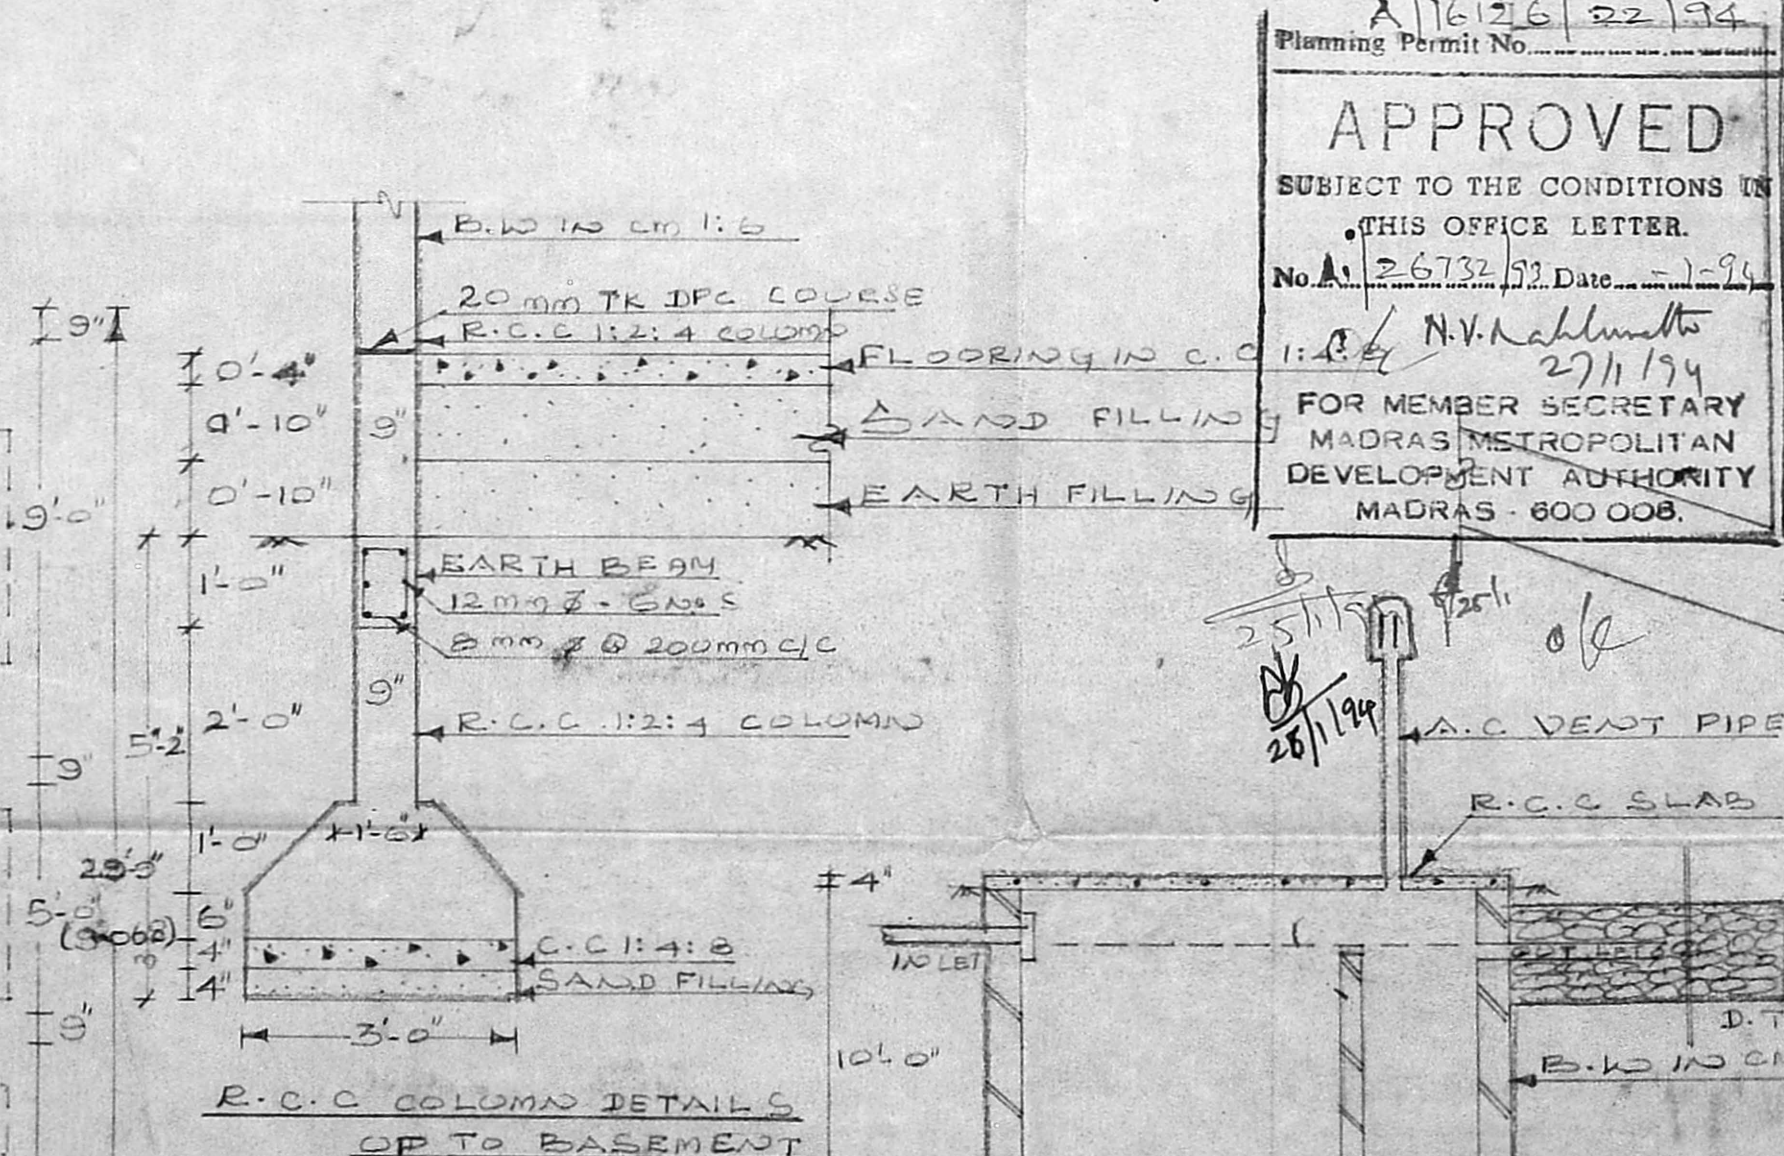


R.C.C. COLUMN DETAILS UP TO BASEMENT

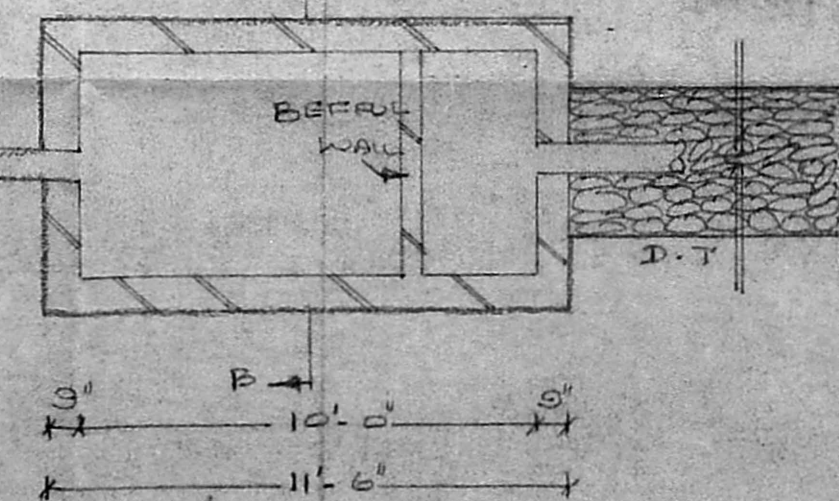


SEPTIC TANK PLAN

A 1626 22 194
 Planning Permit No.
APPROVED
 SUBJECT TO THE CONDITIONS OF THIS OFFICE LETTER.
 No. A 26732 52 Date = 2-9-94
 N.V. Nallumtho
 27/1/94
 FOR MEMBER SECRETARY
 MADRAS METROPOLITAN
 DEVELOPMENT AUTHORITY
 MADRAS - 600 008.

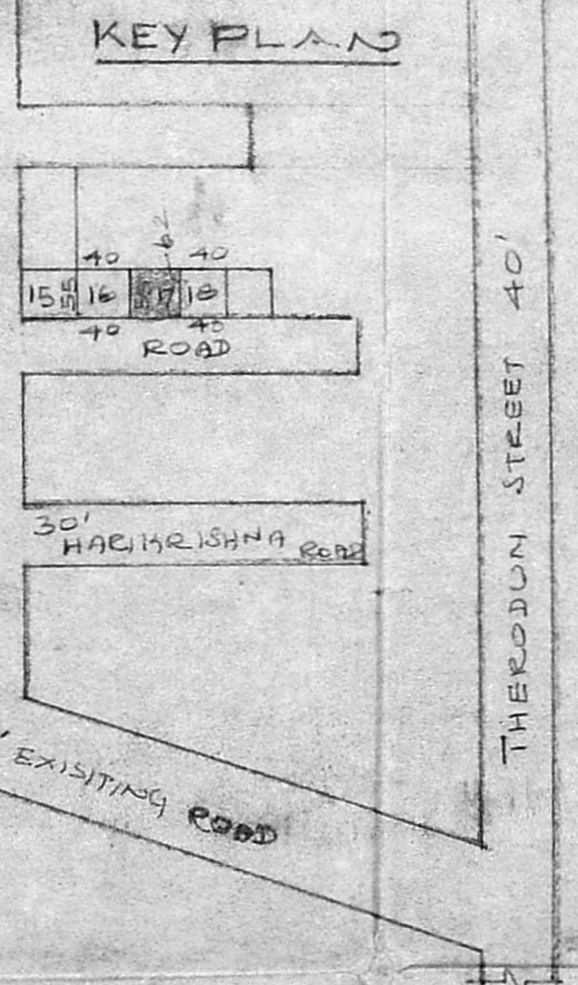

KEY PLAN

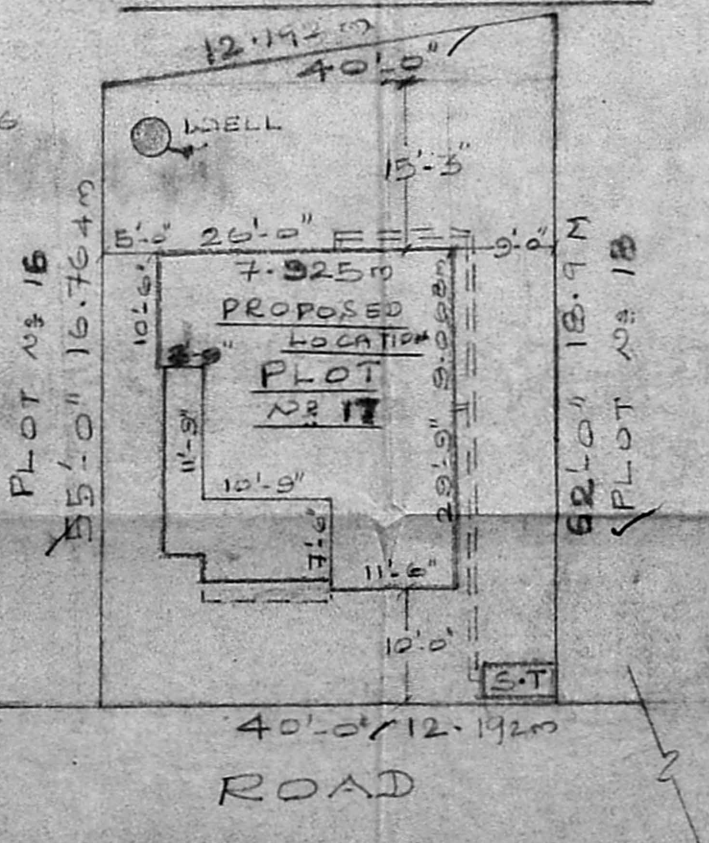

SITE PLAN

PROPOSED PLAN FOR
 RESIDENTIAL BUILDING
 AT S. NO 86 PLOT NO 17
 OF THROVERKADU VIL-
 LAGE, [TOWNSHIP] SRI-
 PERUMBUDUR TA. LUK,
 CHENGLEPET M. PLATE
 DISTRICT.

NAME OF OWNER:
 G. VELMOROGAN
 S/O. GANAPATHY

JOINERY DETAILS:

	M	X	M	X	M	
D - DOOR	-3'-3"	x	7'-0"	0.99	x	2.13
D1 - DOOR	-3'-0"	x	7'-0"	0.91	x	2.13
D2 - DOOR	-2'-6"	x	7'-0"	0.76	x	2.13
W - WINDOW	-6'-0"	x	7'-0"	1.83	x	2.13
W1 - WINDOW	-5'-0"	x	5'-0"	1.52	x	1.52
W2 - WINDOW	-4'-0"	x	5'-0"	1.22	x	1.52
W3 - WINDOW	-3'-0"	x	5'-0"	0.91	x	1.52
V - VENTILATOR	-3'-0"	x	2'-0"	0.91	x	0.61
C - CUBBOARD	-4'-3"	x	7'-0"	1.30	x	2.13
C1 - CUBBOARD	-4'-0"	x	7'-0"	1.22	x	2.13
C2 - CUBBOARD	-3'-0"	x	7'-0"	0.91	x	2.13
A.O. - ARCH OPENING	-5'-4 1/2"	x	7'-0"	1.64	x	2.13

AREA DETAILS:

PLOT AREA = 2340 SFT 217.43 SQM
 PLYTH AREA = 616.94 SFT 57.34 SQM
 OPEN SPACE = 1723.06 SFT 159.90 SQM
 = 160.125

- PROPOSED BUILDING
- ROAD
- BOUNDARY LINE

- SCALE:
1. PLANS, SECTIONS ON A-A, FRONT ELEVATION AND SEPTIC TANK - 1:50
 2. R.C.C. COLUMNS DETAILS AND WELL - 1:25
 3. SITE PLAN - 1:200
 4. KEY PLAN - NOT TO SCALE

SIGNATURE OF OWNER: *[Signature]*
VENUGOPAL
 AEE (Rtd)
 CONSULTING CIVIL ENGINEER
 LICENSE SURVEYOR CLASS - 1
 CORPORATION OF MADRAS
 1/300
 HEELAKANDAN STREET
 CHAKKAM LAKE AREA
 - 600 021