

SCRUTINY PLAN

JOINERY SCHEDULE

D	DOOR	3'0" x 6'6" (914 x 1981)
D1	"	2'6" x 6'6" (762 x 1981)
W	WINDOW	4'0" x 4'0" (1219 x 1219)
W1	"	3'0" x 4'0" (914 x 1219)
W2	"	3'0" x 3'0" (914 x 914)

PROPOSED WORK SHOWN IN ROAD BOUNDARY


GROUND AREA : 2000 SFT (186.0 m²)
 PLINTH AREA : 932 SFT (86.7 m²)
 CARPET AREA : 835 SFT (77.6 m²)

PROPOSED BUILDING IN PLOT NO 58
 BHARATHI SALAI, ARUNACHALA NAGAR
 S. NO 181/2, VANAGARAM VILLAGE
 SAIDAPET TALUK, CHINGLEPET DISTRICT


SCALE : 1/100

A. Helen Hemalatha
 - OWNER -

Phone: 445768
R. Mohan Rao, D.O.E
 LICENSED SURVEYOR
 Corporation of Madras
 REG. No: 14
 AMBATTUR TOWNSHIP
 ALANDUR MUNICIPALITY
 Consulting Engineer
 Office: 15, Madley Road
 T. NAGAR, CHENNAI-600 092

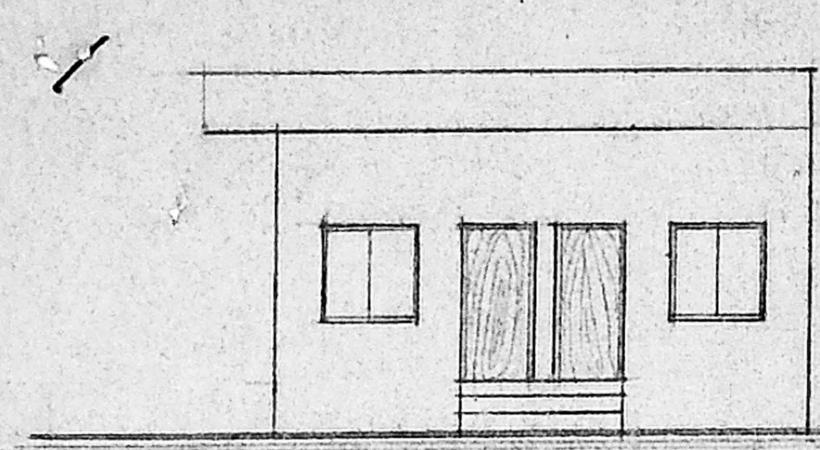


ELEVATION

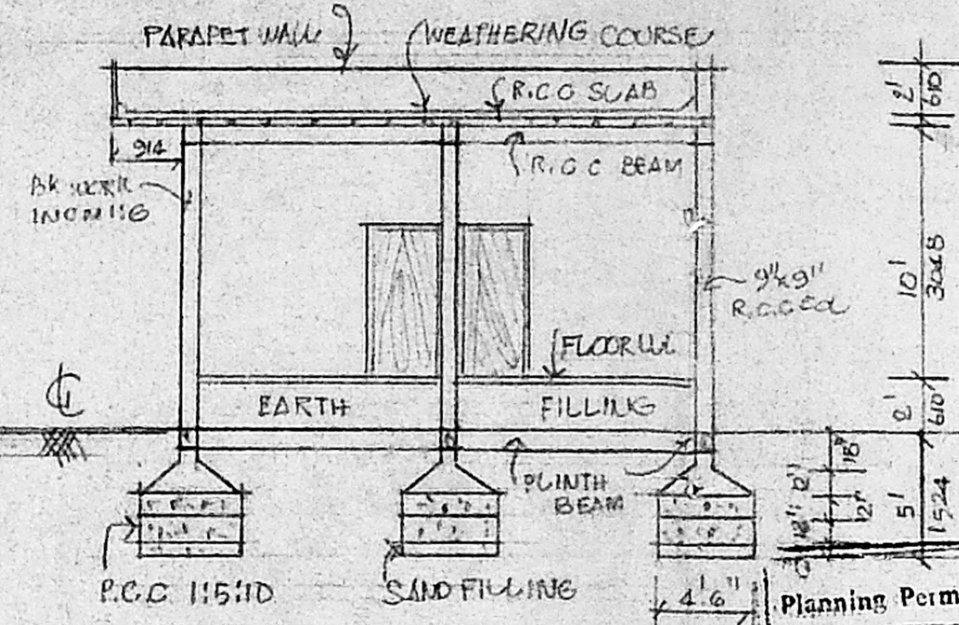


SECTION ON A-A


Planning Permit No. A/23450/253/93
APPROVED
 SUBJECT TO THE CONDITIONS IN THIS OFFICE LETTER.
 No. A1/503/93 Dtd. 10/3/93
 FOR MEMBER SECRETARY
 MADRAS METROPOLITAN
 DEVELOPMENT AUTHORITY
 MADRAS 600 008.

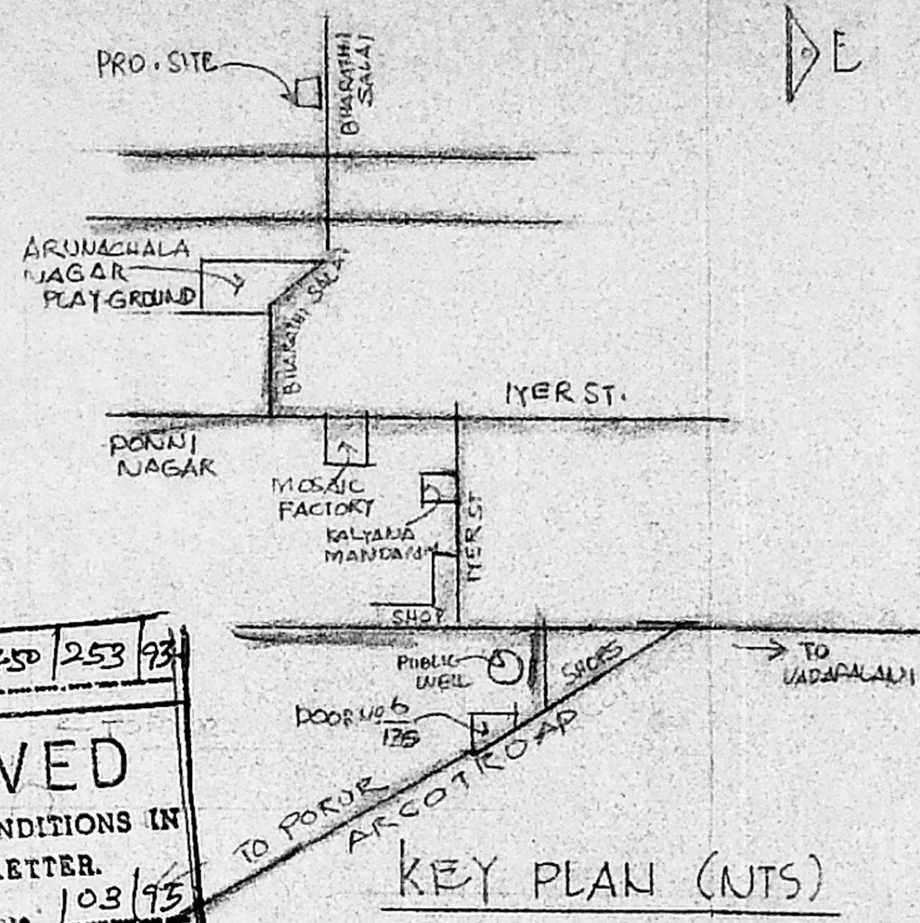


KEY PLAN (NTS)

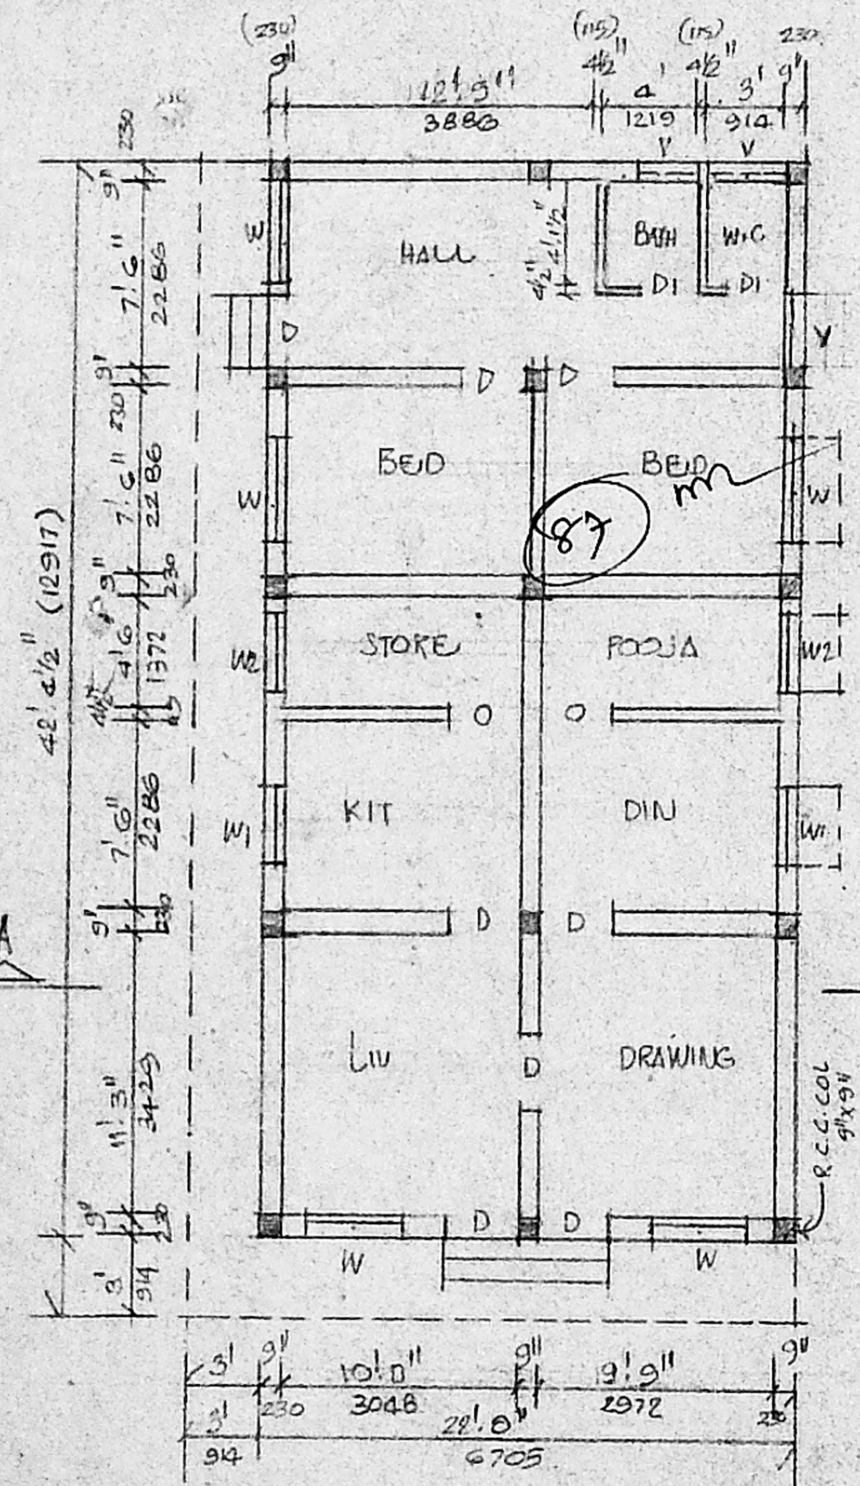


PLAN

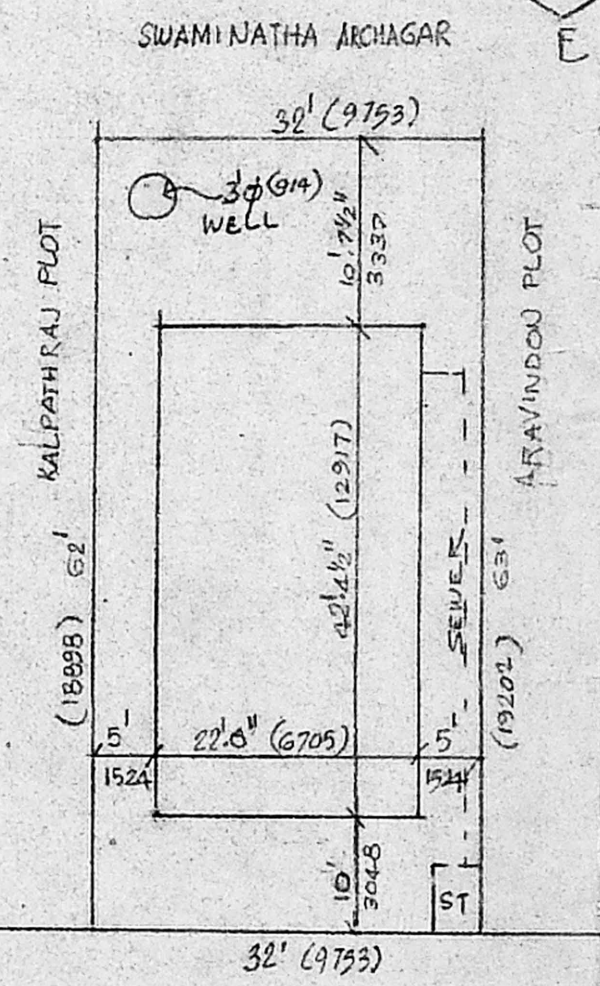


SITE PLAN 1:200

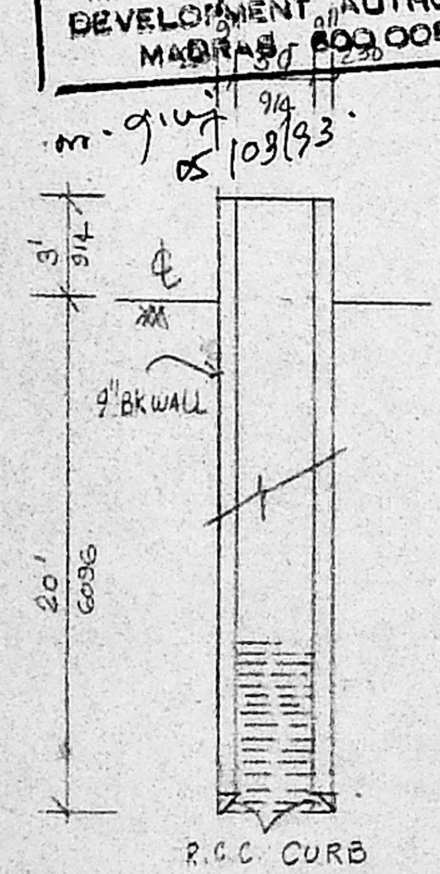

SECTION OF WELL

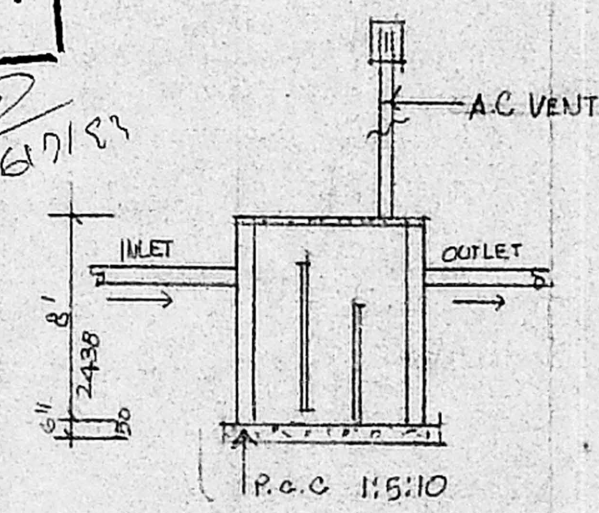

SECTION OF S.T.

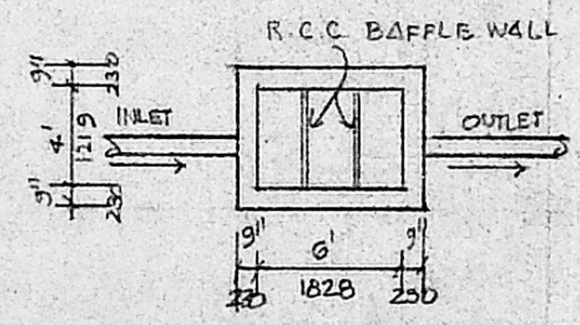

PLAN OF S.T.