




FRONT ELEVATION

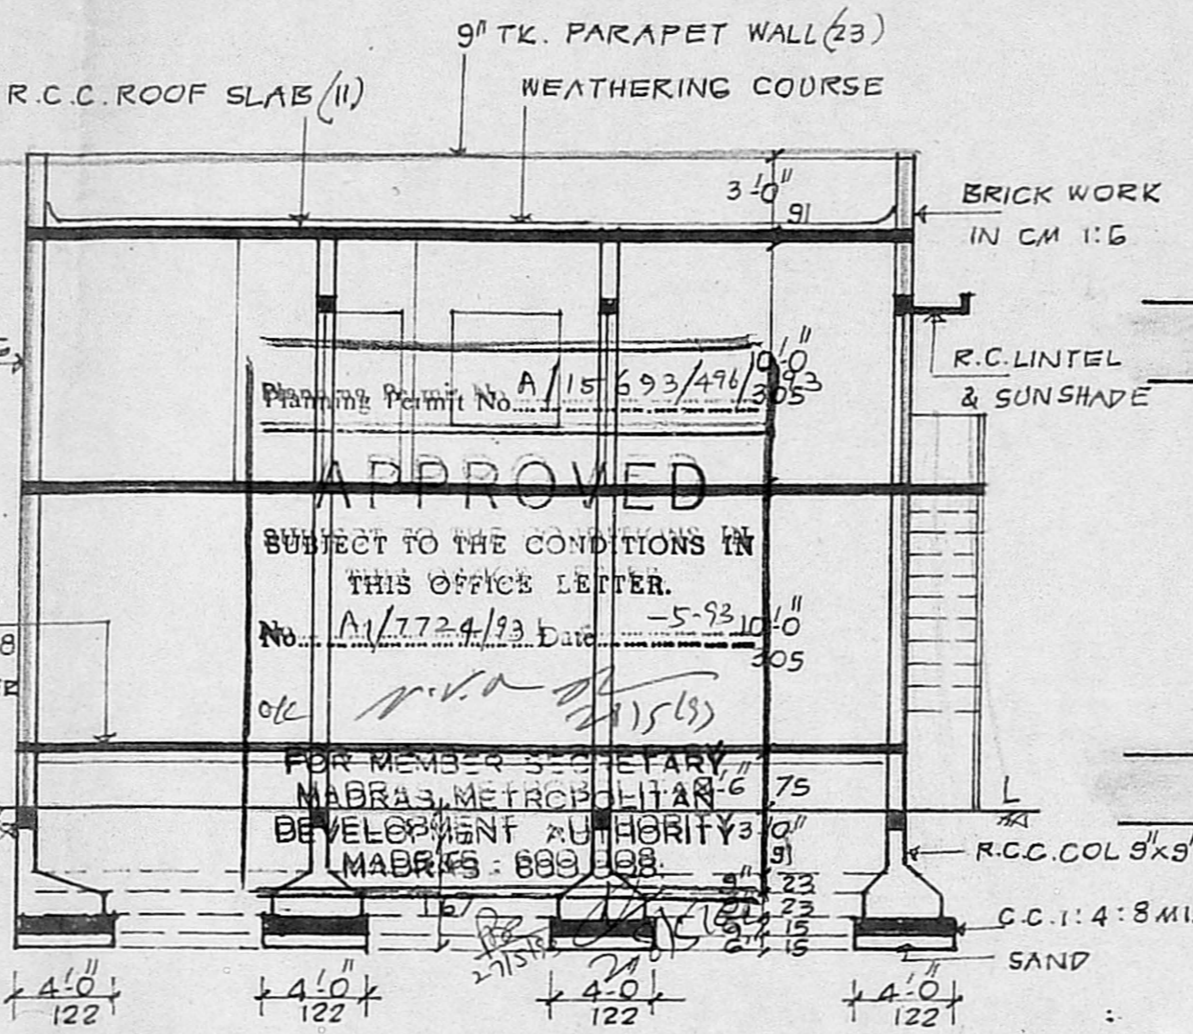

SECTION ON AA

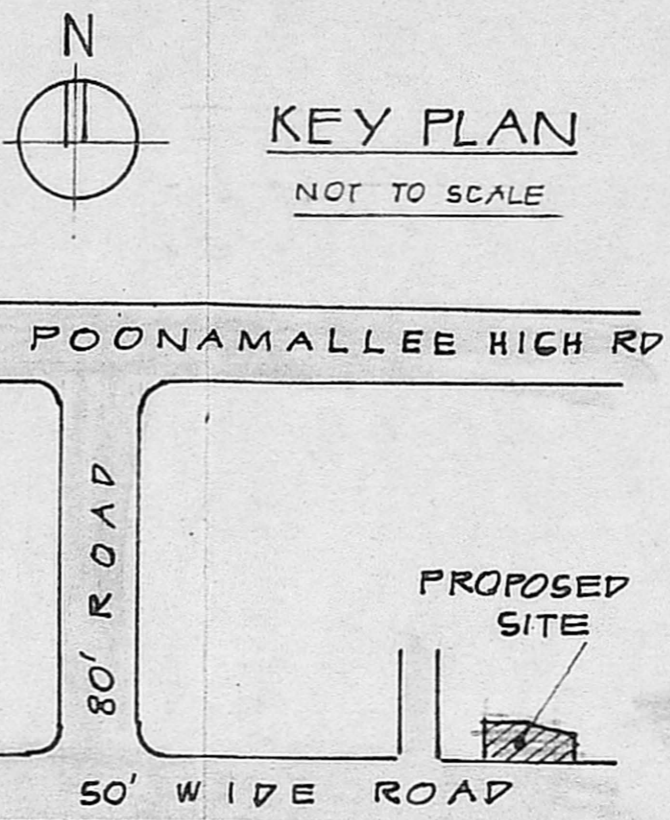

KEY PLAN

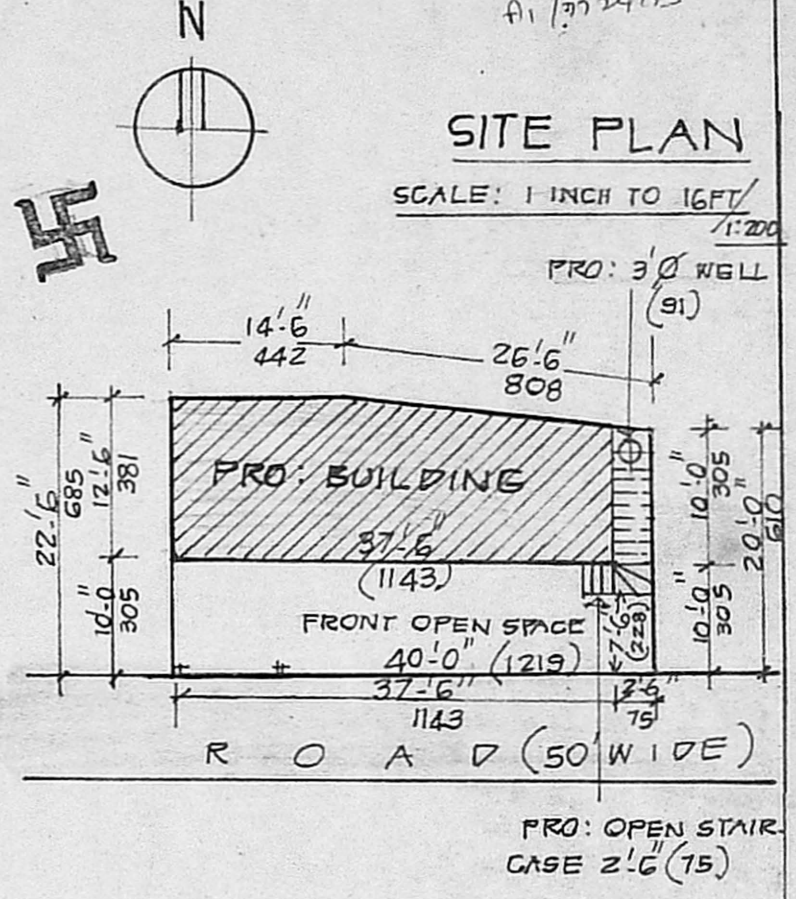

SITE PLAN

PLAN SHOWING THE PRO: CONSTRUCTION OF A BUILDING IN T.S. NO 5 PART, BLOCK. NO 22, AT P. NO 7, TAMIL NADU HOUSING BOARD SITES & SERVICES SCHEME M.M.D.A COLONY ARUMBAKKAM, MADRAS. 106.

SCALE: 1 INCH TO 8 FEET / 1:100


SPECIFICATION
 FOUNDATION: STONE JELLY
 CEMENT CONC. IN 1:2:4 MIX. AND 1:4:8, MASONRY: STOCK
 BRICK WORK IN CM 1:6 MIX,
 PLASTERING IN CM 1:4; 1/2" TK.
 R.C.C. WORKS ARE TO BE IN 1:2:4
 WOOD WORKS: C. WOOD

COLOURS	
1. PROPOSALS	
2. ROADS	
3. BOUNDARY	


AREA INDEX		SQ. FT	SQ. MT.
1. PLOT AREA		858	79.70
2. GR. FLOOR AREA		433	40.22
3. FR. FLOOR AREA		425	39.48

OWNER

T. G. KRISHNAMURTHY RAO
 CIVIL ENGINEER
 CLASS I LICENSED SURVEYOR NO. 370
 CORPORATION OF MADRAS
 C-10, SANKH AVENUE
 11/12, LAKE VIEW ROAD, MADRAS-600038
 LICENSED SURVEYOR

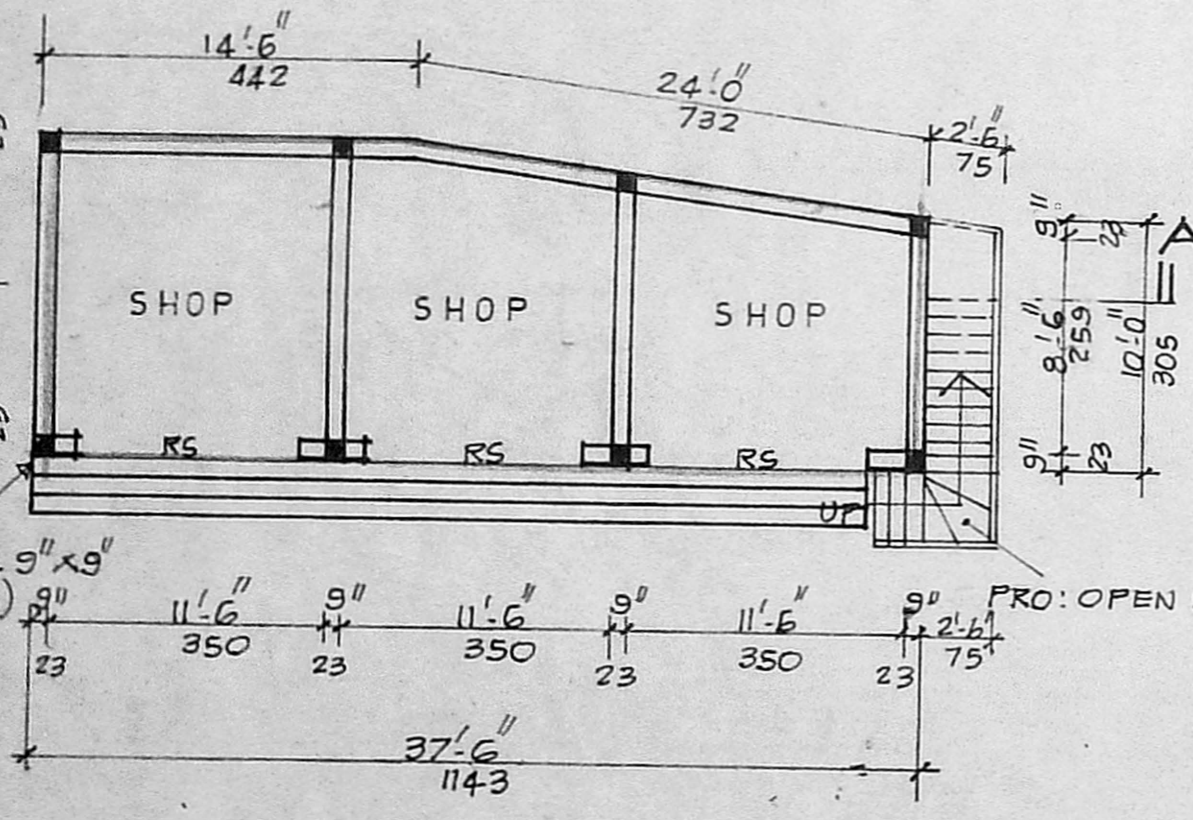

GROUND FLOOR PLAN

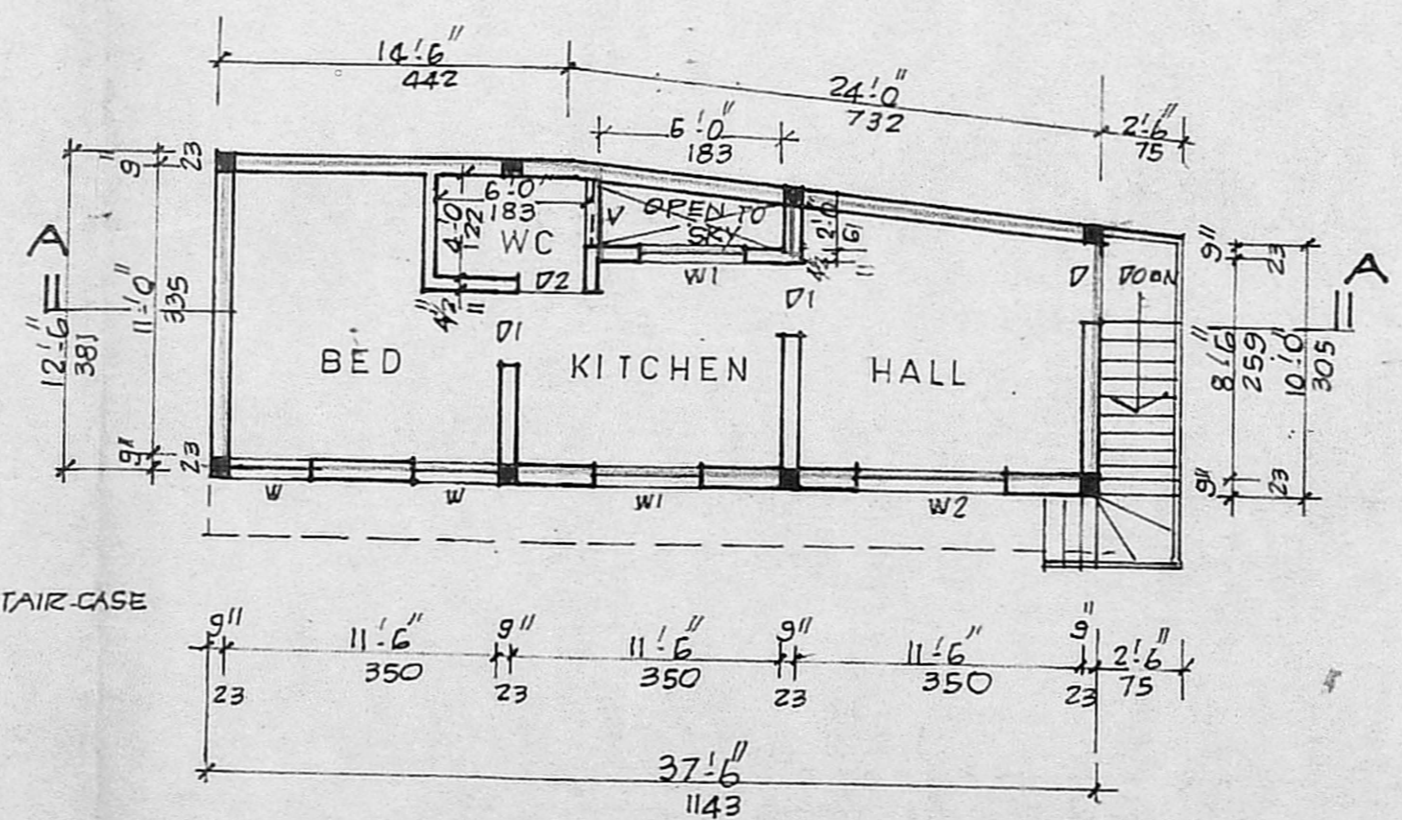

FIRST FLOOR PLAN

JOINERY	FEET		METRE		JOINERY	FEET		METRE	
	FT	IN	M	CM		FT	IN	M	CM
D DOOR	3'-6"	7'-0"	107	213	W1 WINDOW	4'-0"	3'-0"	122	91
D1 DOOR	3'-0"	7'-0"	91	213	W2 WINDOW	6'-0"	4'-6"	183	137
D2 DOOR	2'-6"	6'-0"	75	183	RS ROLLING SHUTTER	10'-0"	8'-0"	305	244
W WINDOW	3'-0"	4'-6"	91	137	V VENTILATOR	3'-0"	2'-0"	91	61