


PLAN SHOWING THE PROPOSED ADDITIONS TO THE EXISTING BUILDING AT S. NO 39/58 INDIRA GANDHI NAGAR DIVISION. NO 78, BLOCK NO. 11, PULIYUR VILLAGE. SCALE 1:80 (1/100)

A1 7973/93
 No. 5 of 20/05/93

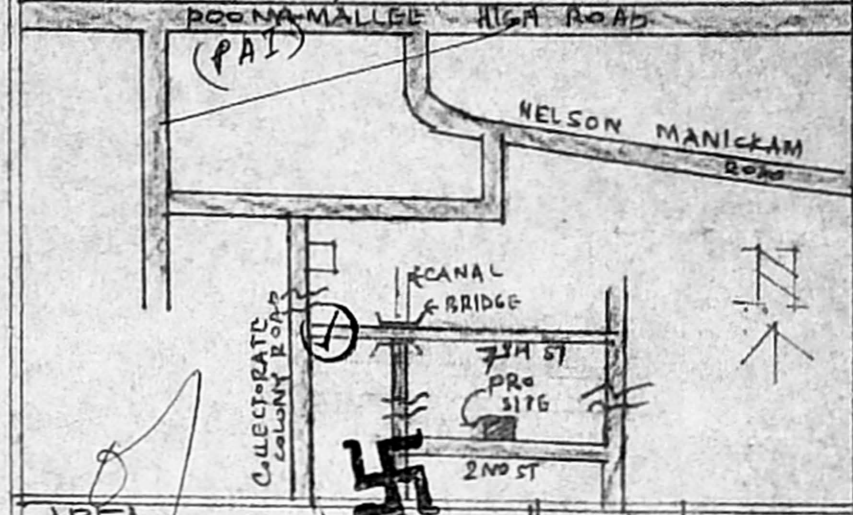




AREA	SQ. FT.	SQ. MET.
PLOT AREA	700.00	65.00
G. FLOOR AREA (EXG)	387.00	35.10
F. FLOOR AREA (PRO)	115.00	11.00
TOTAL AREA	496.00	46.10
FLOOR AREA RATIO	54%	

JOINERY	FT	MTR
D. DOOR	3.9" X 7.0"	1.00 X 2.13
D1 DOOR	5.0" X 7.5"	0.91 X 2.13
D2 DOOR	2.6" X 7.0"	0.76 X 2.13
W. WINDOW	3.0" X 4.6"	0.91 X 1.37
V. VENTILATOR	3.0" X 2.6"	0.91 X 0.76



NOTE
 ROADS EXISTING
 PROPOSAL BOUNDARY

OWNER
 M. J. B. L. W. M.

LICENSED SURVEYOR
 F. G. KRISHNAMURTHY RAO
 CIVIL ENGINEER
 CLASS I LICENSED SURVEYOR NO. 370
 CORPORATION OF MADRAS
 C-10, SANTH AVENUE
 11/12, LAKE VIEW ROAD, MADRAS-600030

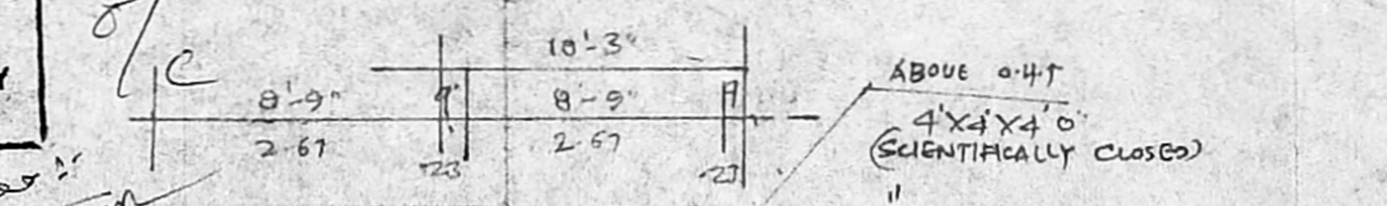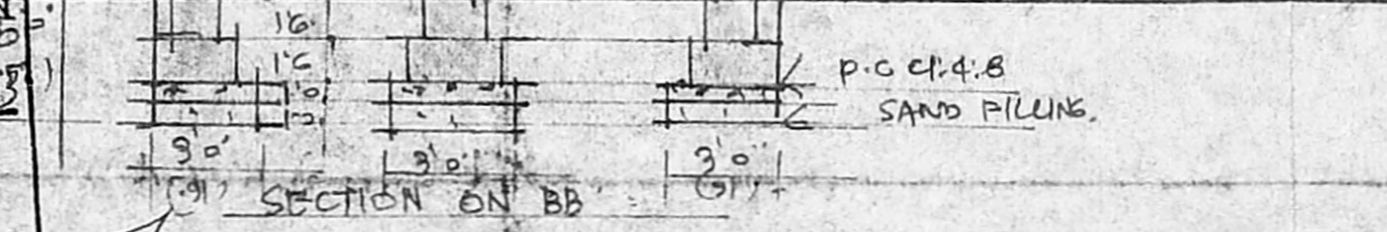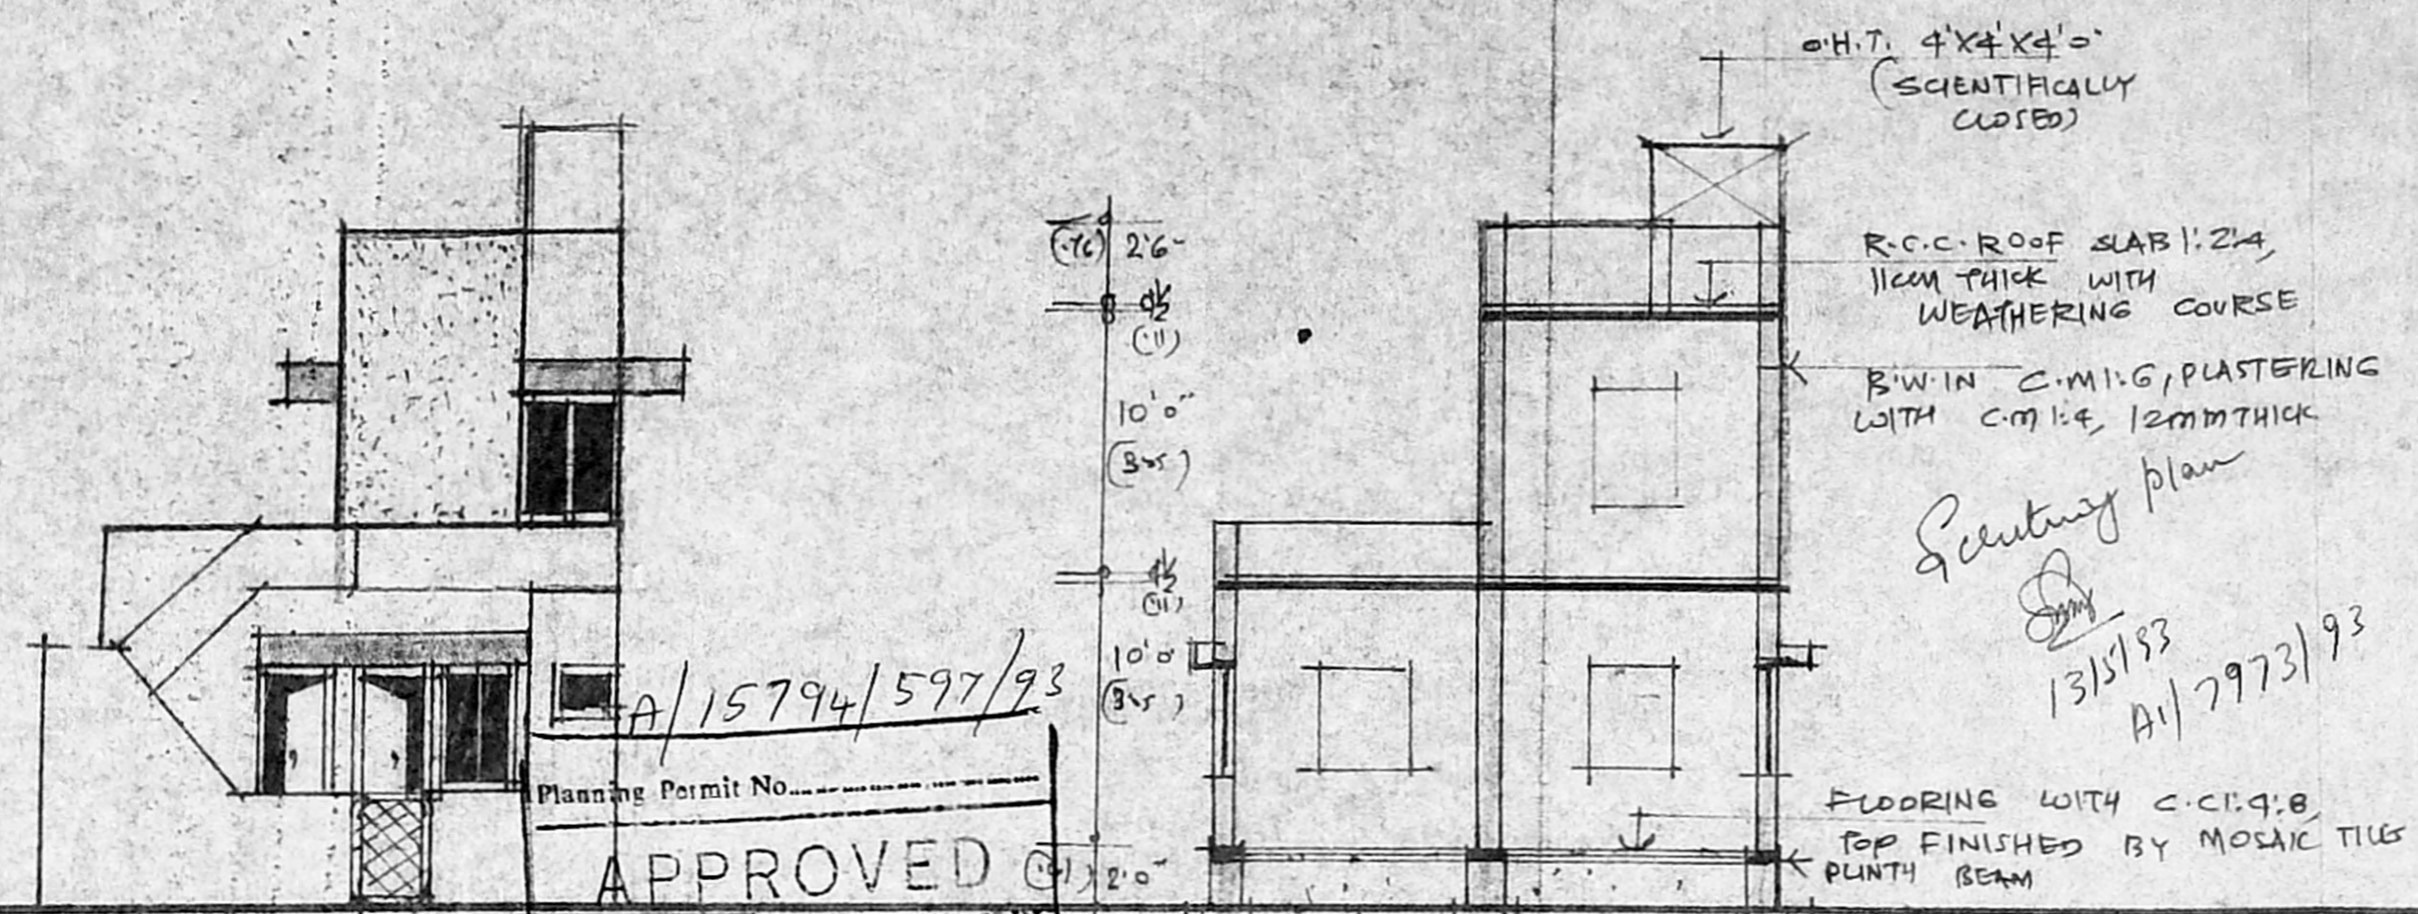

Planning Permit No. A/15794/597/93
APPROVED
 SUBJECT TO THE CONDITIONS IN THIS OFFICE LETTER.
 No. A1 7973/93 Date 7/9/93
 N.V. N. Srinivasan
 26/11/93
 FOR MEMBER SECRETARY
 MADRAS METROPOLITAN DEVELOPMENT AUTHORITY
 MADRAS - 600 008.

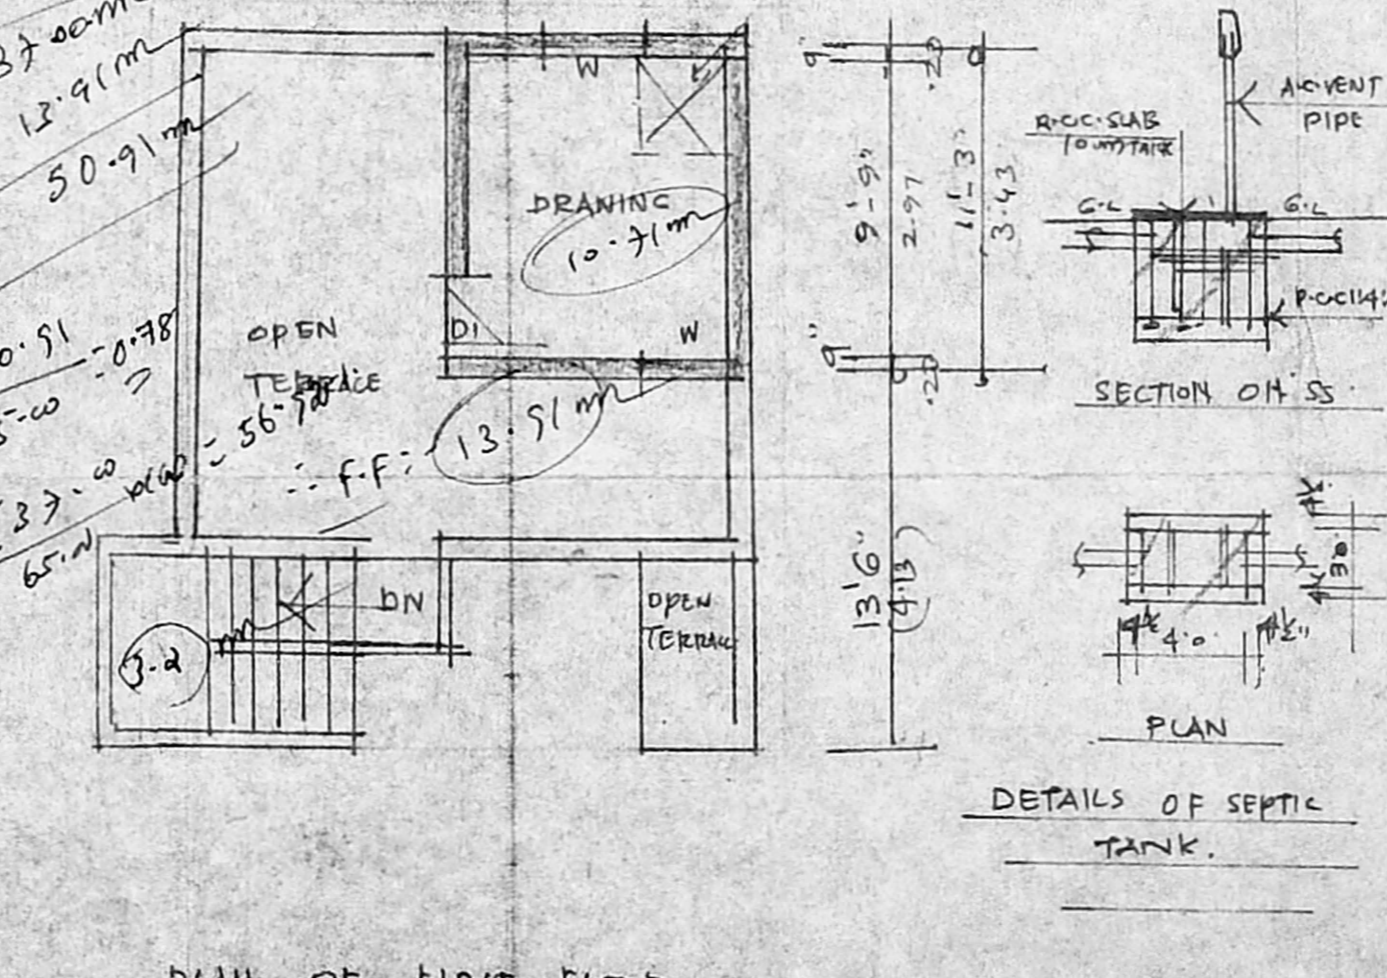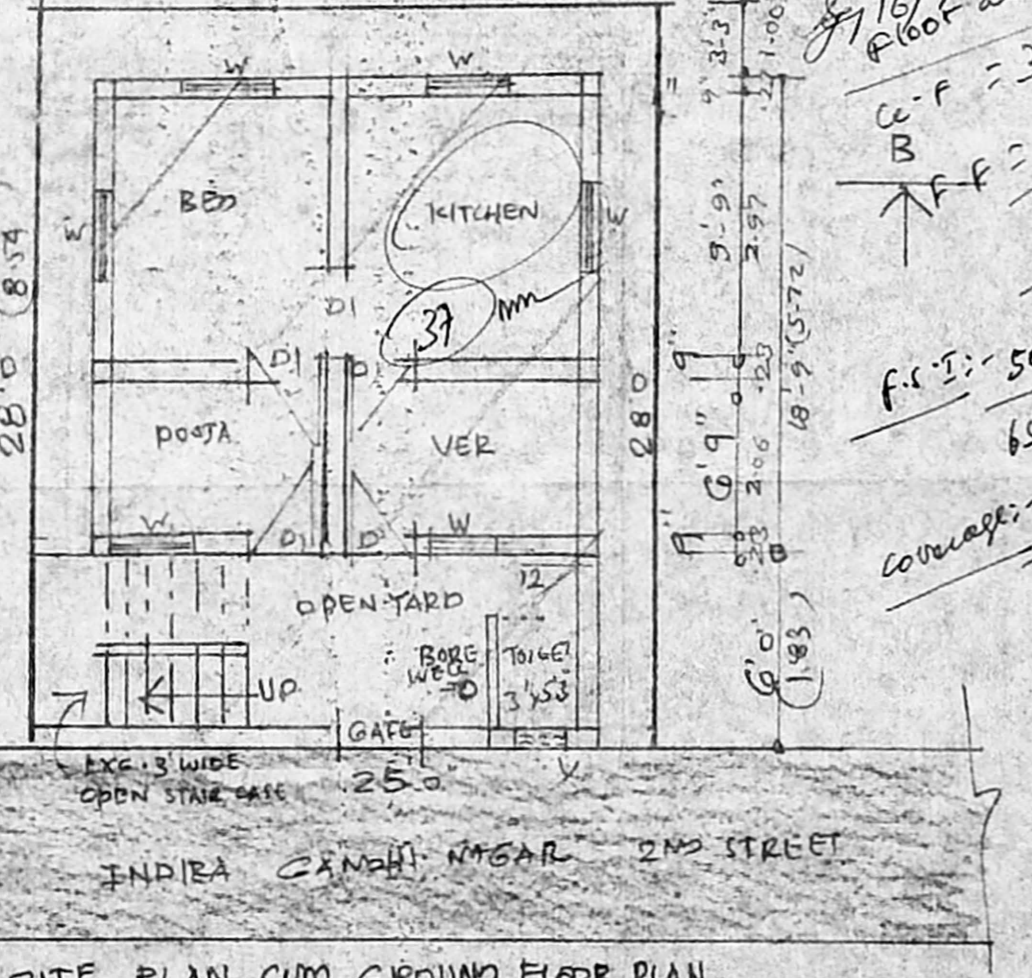

DETAILS OF SEPTIC TANK.