

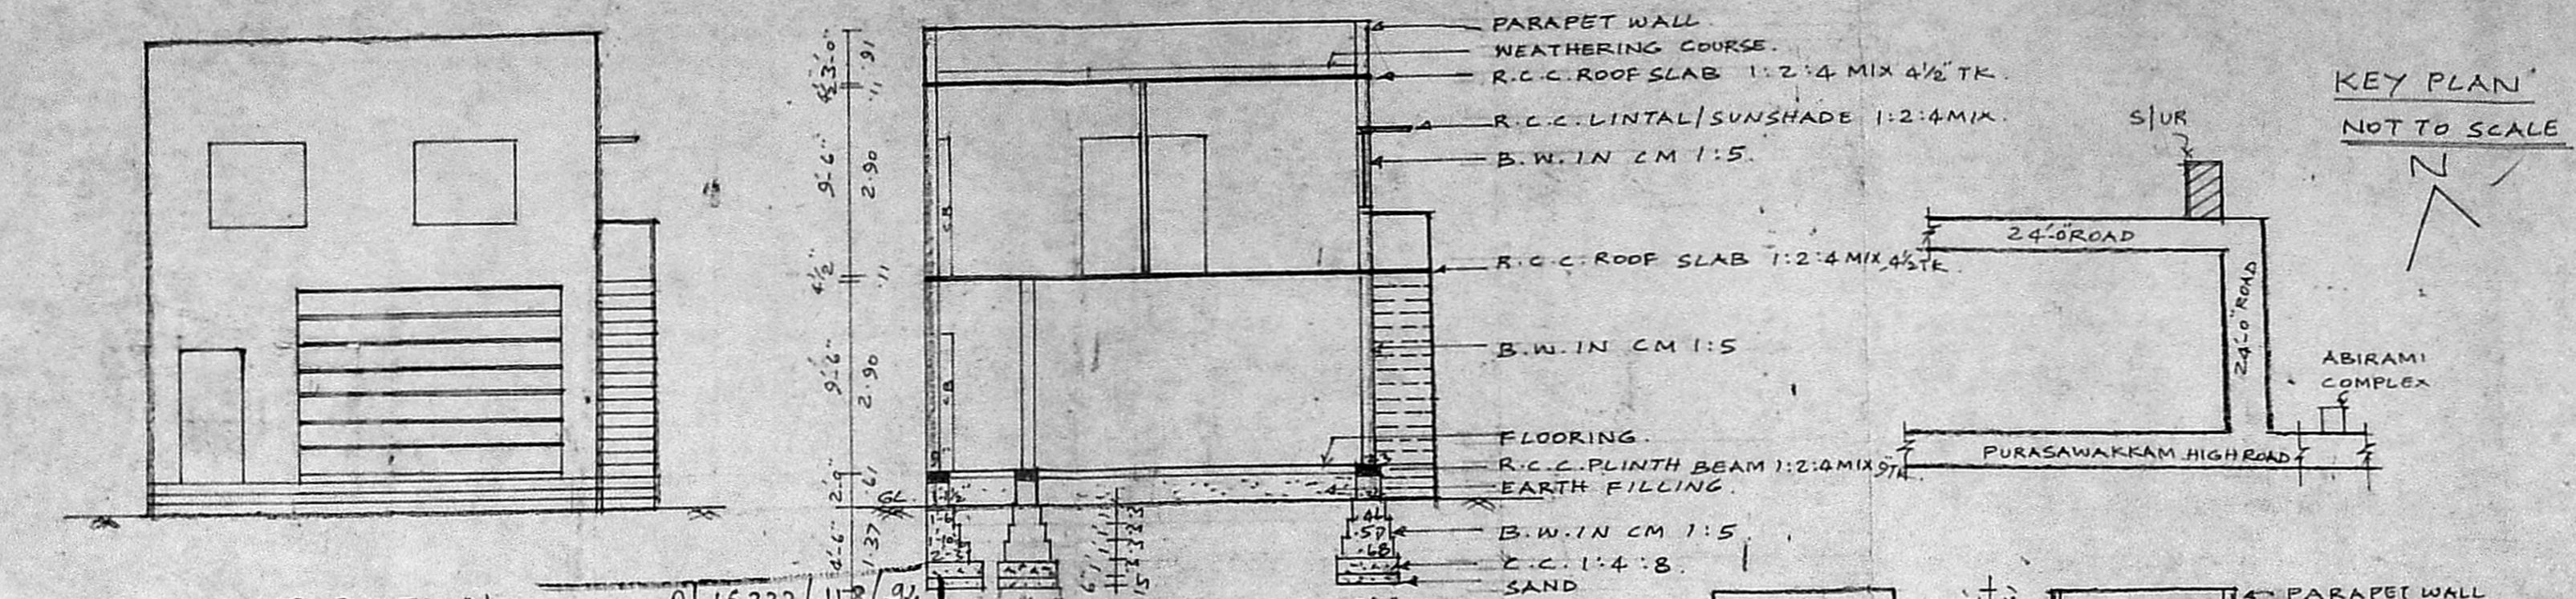


PLAN SHOWING THE PROPOSED
GROUND AND FIRST FLOOR
BUILDING AT PLOT NO. 3, R.S. NO.
3041/2, 3042/2 (AS PER PLR 3041/16
3042/17) DOOR NO. 80 & 81 OF
PURASAWAKKAM HIGH ROAD,
MADRAS - 600010. CO. DIUN 61 (NEW)
39 (OLD)
SCALE : 1 INCH = 8 FEET (1:100)

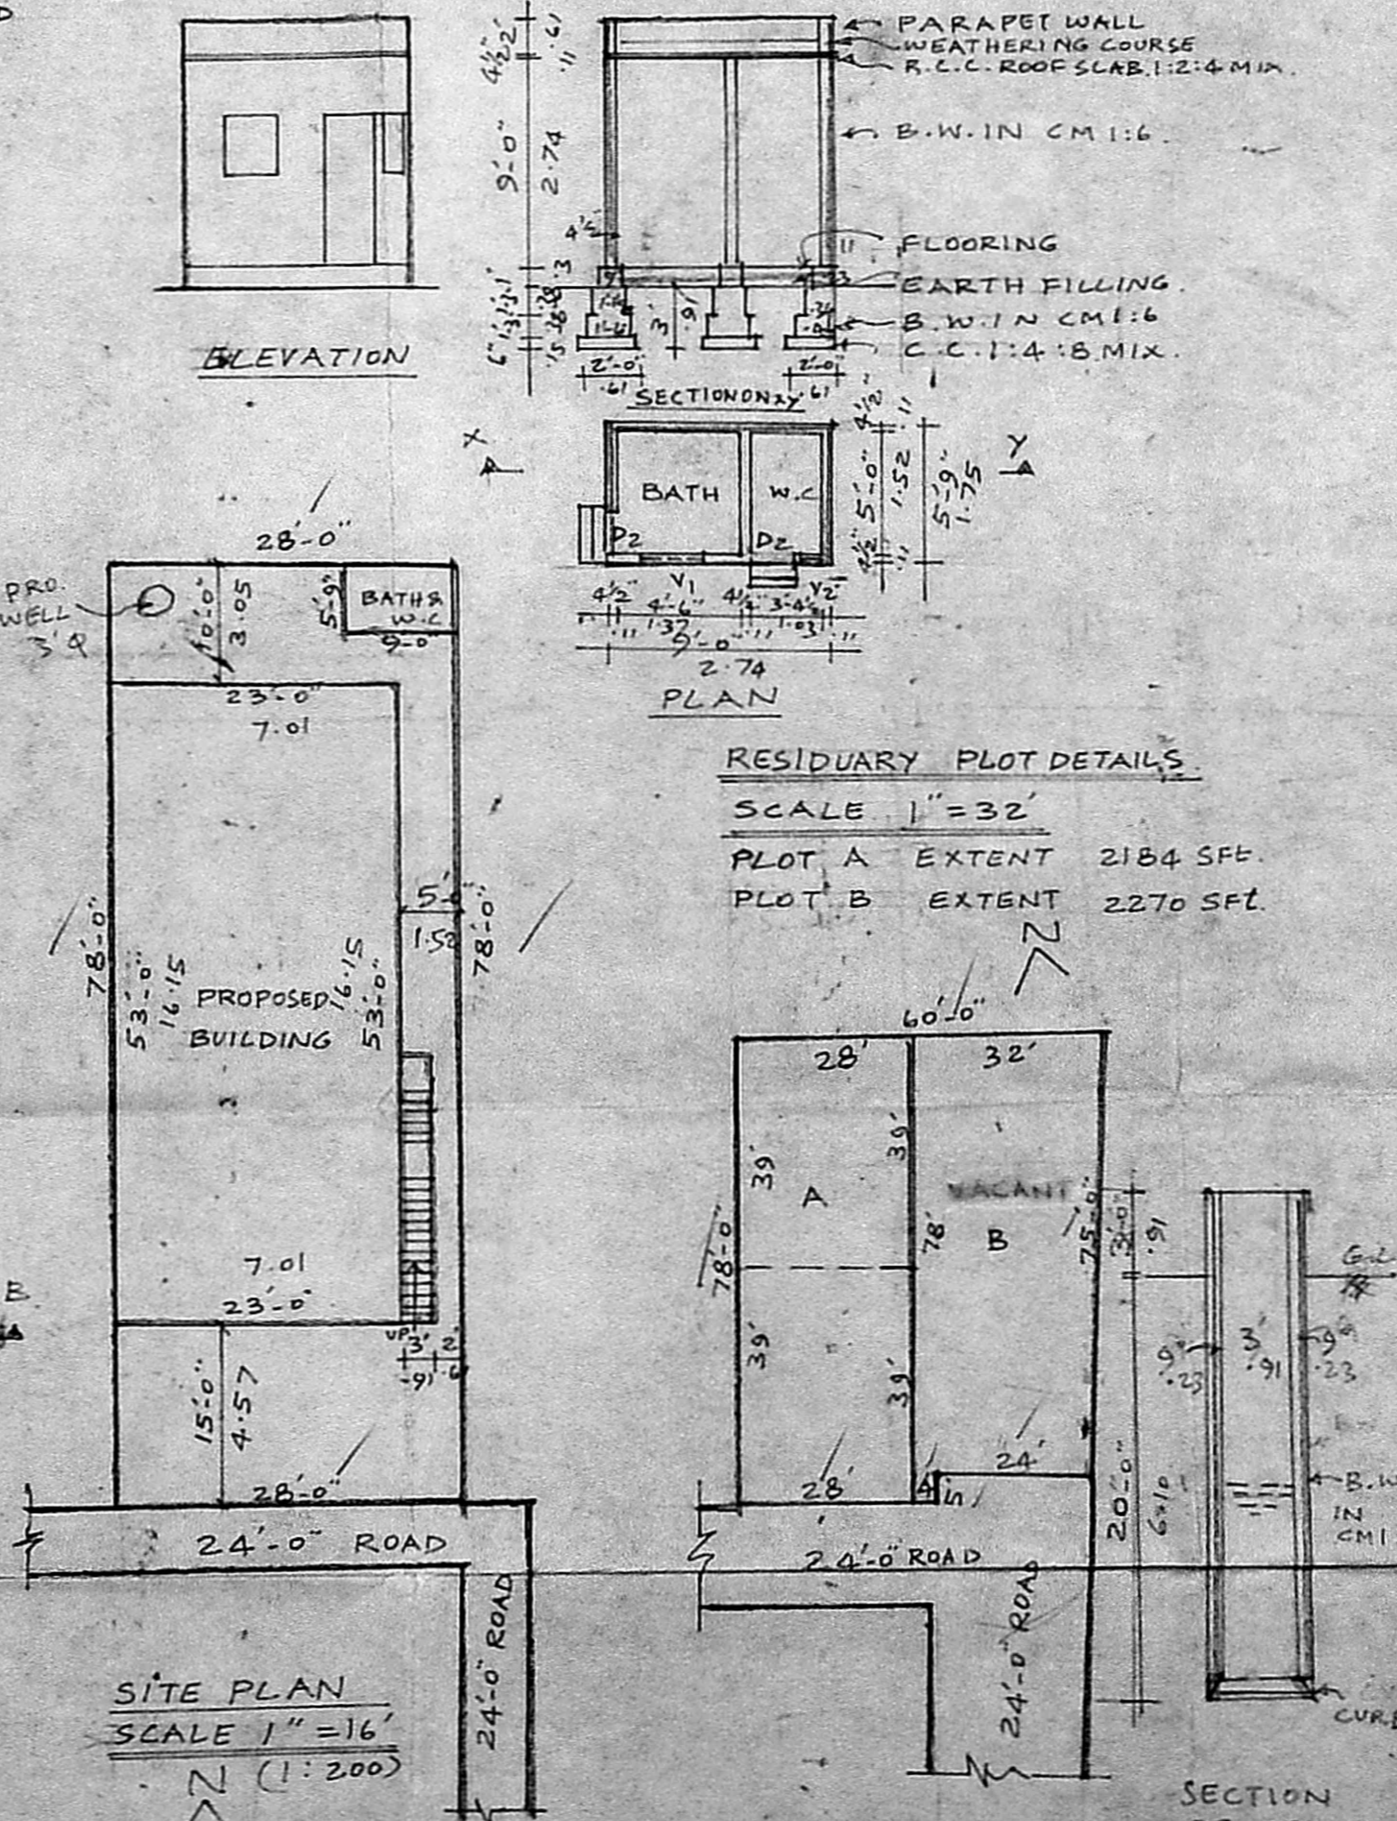

SCHEDULE OF JOINERIES.

D	DOOR	3'-3" x 7'-0"	1.00 x 2.13
D1	DOOR	3'-0" x 7'-0"	0.91 x 2.13
D2	DOOR	2'-6" x 7'-0"	0.76 x 2.13
W1	WINDOW	6'-0" x 4'-0"	1.83 x 1.22
W2	WINDOW	5'-0" x 4'-0"	1.52 x 1.22
W3	WINDOW	3'-6" x 4'-0"	1.06 x 1.22
V1	VENTILATOR	2'-0" x 2'-0"	.61 x .61
V2	VENTILATOR	1'-0" x 2'-0"	.31 x .61
CB	CUB-BOARD	6'-0" x 7'-0"	1.83 x 2.13
CB1	CUB-BOARD	5'-0" x 7'-0"	1.52 x 2.13

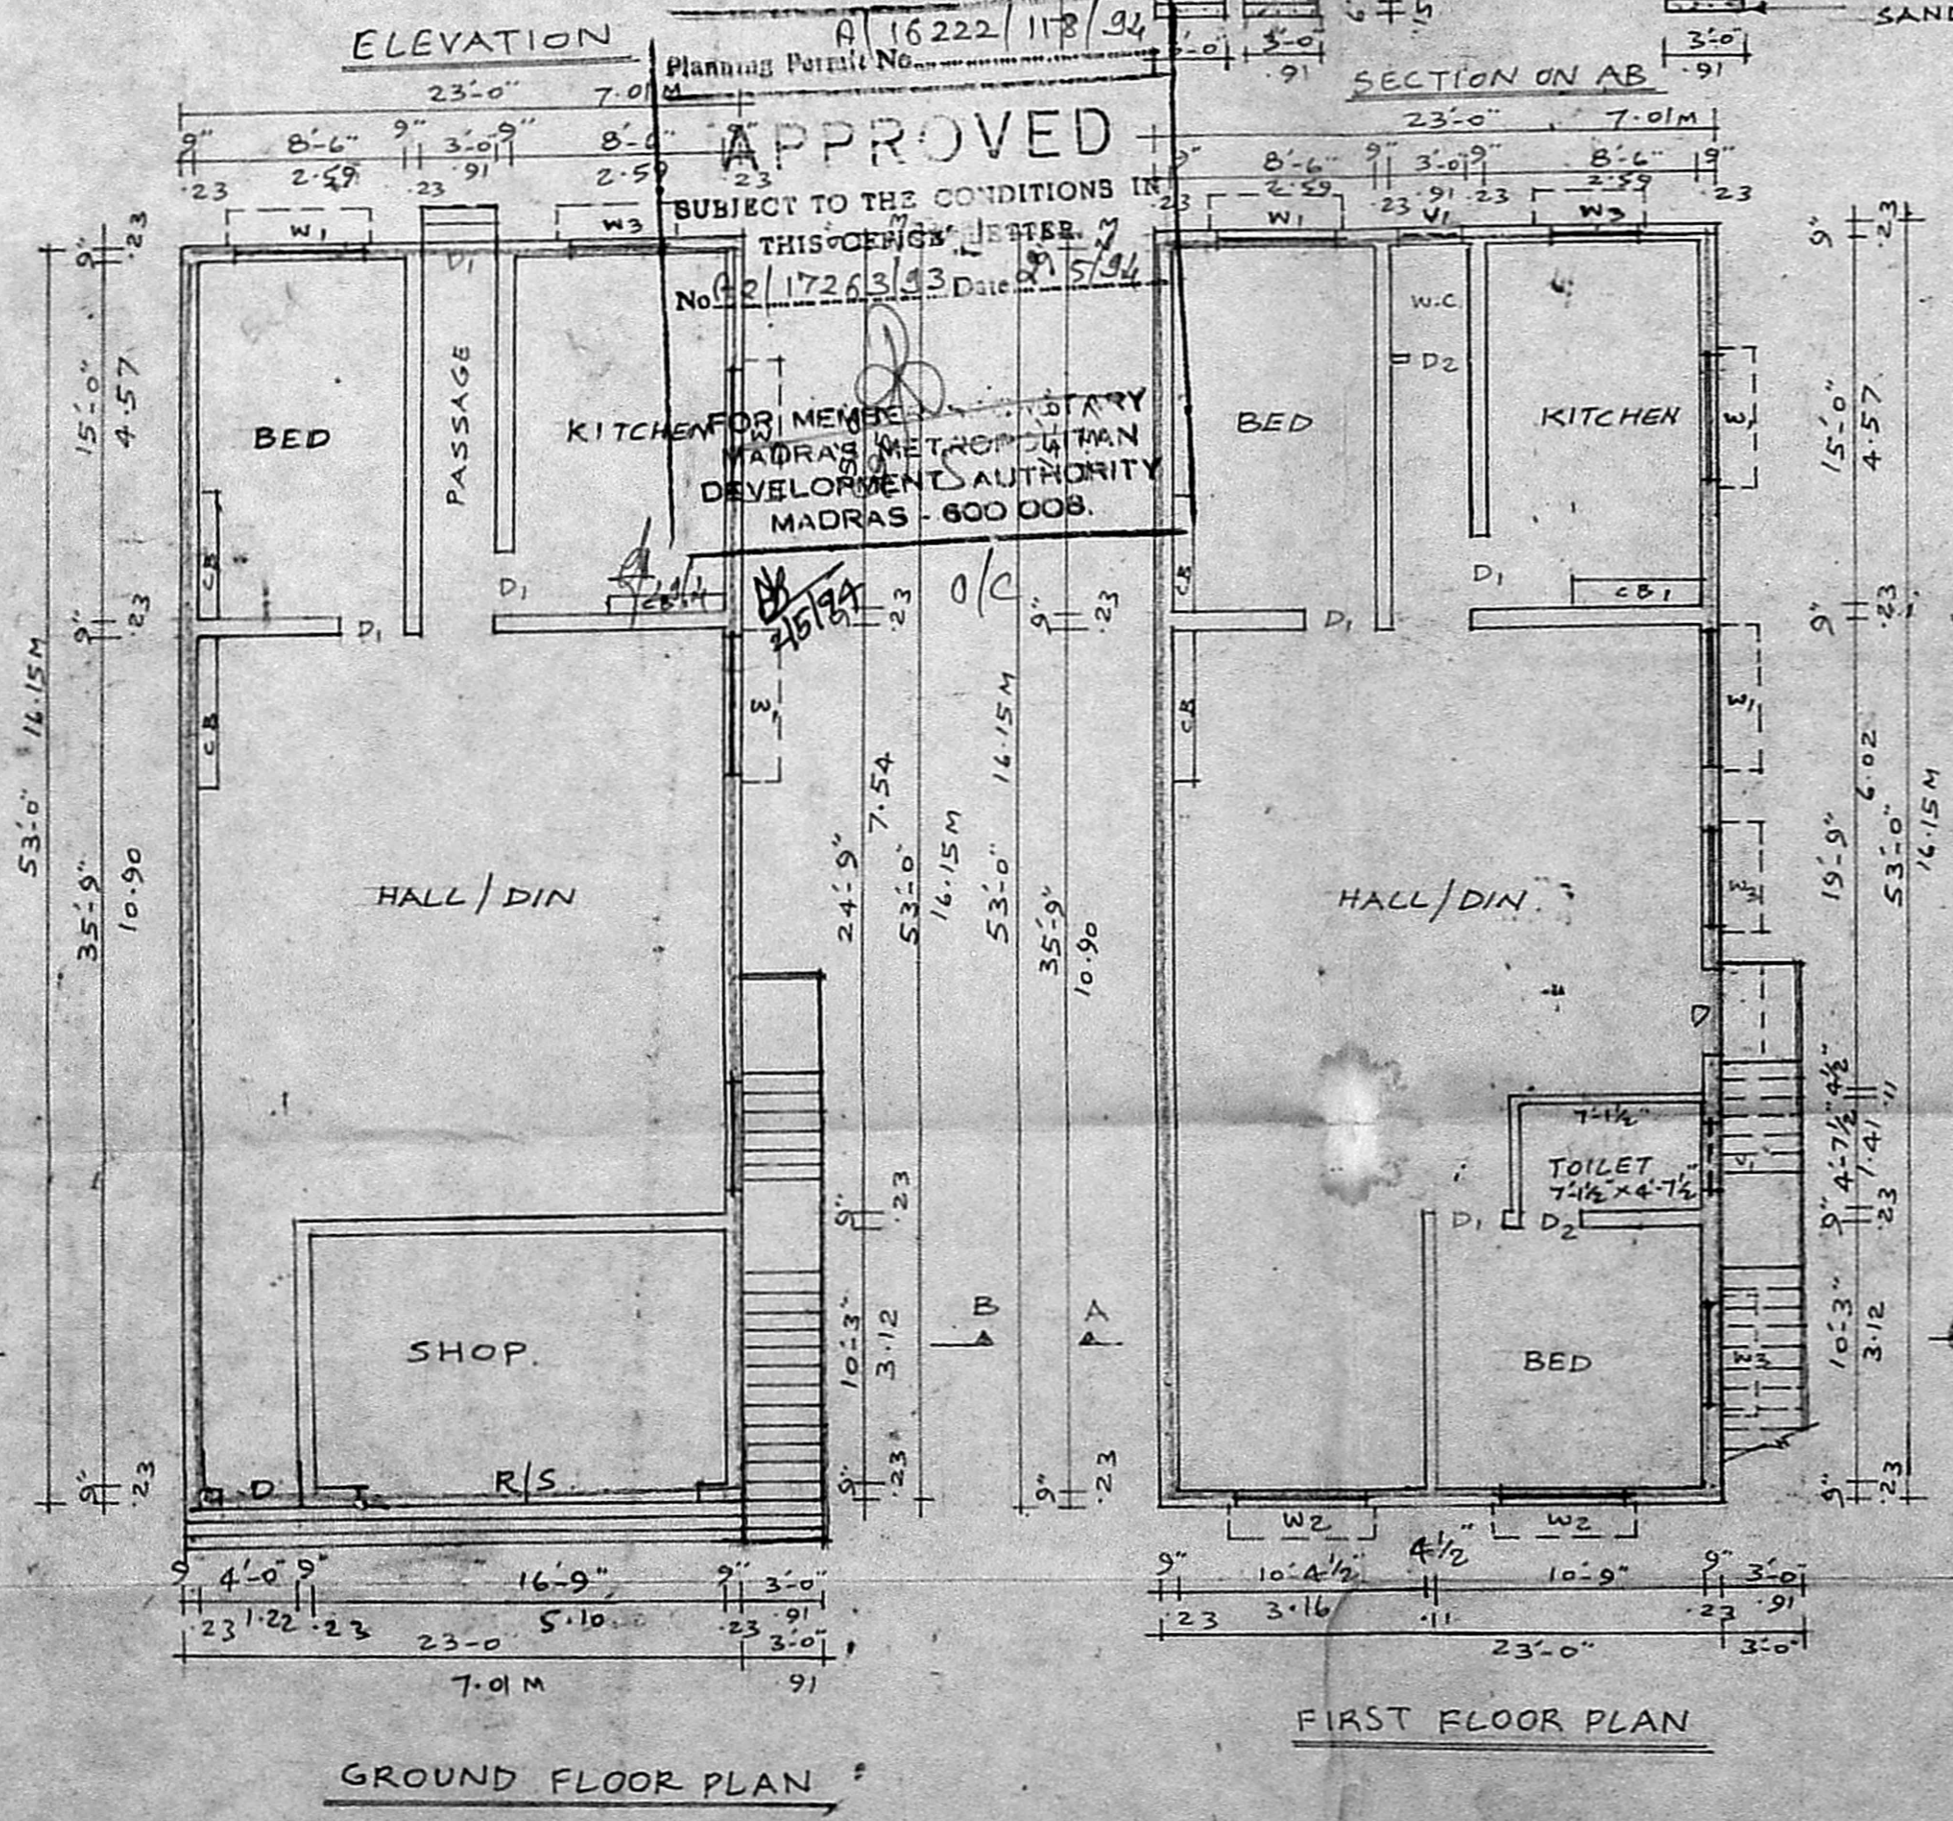

AREA DETAILS.

PLOT EXTENT	: 2184 SFT (OR) 202.89 M ²
PRO. G.F. AREA	: 1219 SFT (OR) 113.24 M ²
BATH R.W.C. AREA	: 52 SFT (OR) 4.80 M ²
FIRST FLOOR AREA	: 1219 SFT (OR) 113.24 M ²
TOTAL COVERAGE	: 2490 SFT (OR) 231.28 M ²
F.S.I.	: 1.14

LEGEND

PROPOSED BUILDING	[Symbol]
EXISTING ROAD	[Symbol]
SITE BOUNDRY	[Symbol]

RESIDUARY PLOT DETAILS
SCALE 1" = 32'
PLOT A EXTENT 2184 SFT.
PLOT B EXTENT 2270 SFT.

OWNER
P. Selva

Er. K. VENIGOPAL
Civil & Structural Engineer
Licensed Surveyor & Structural Engineer
No. 320
Sewerage No. ...
MADRAS-600 034