
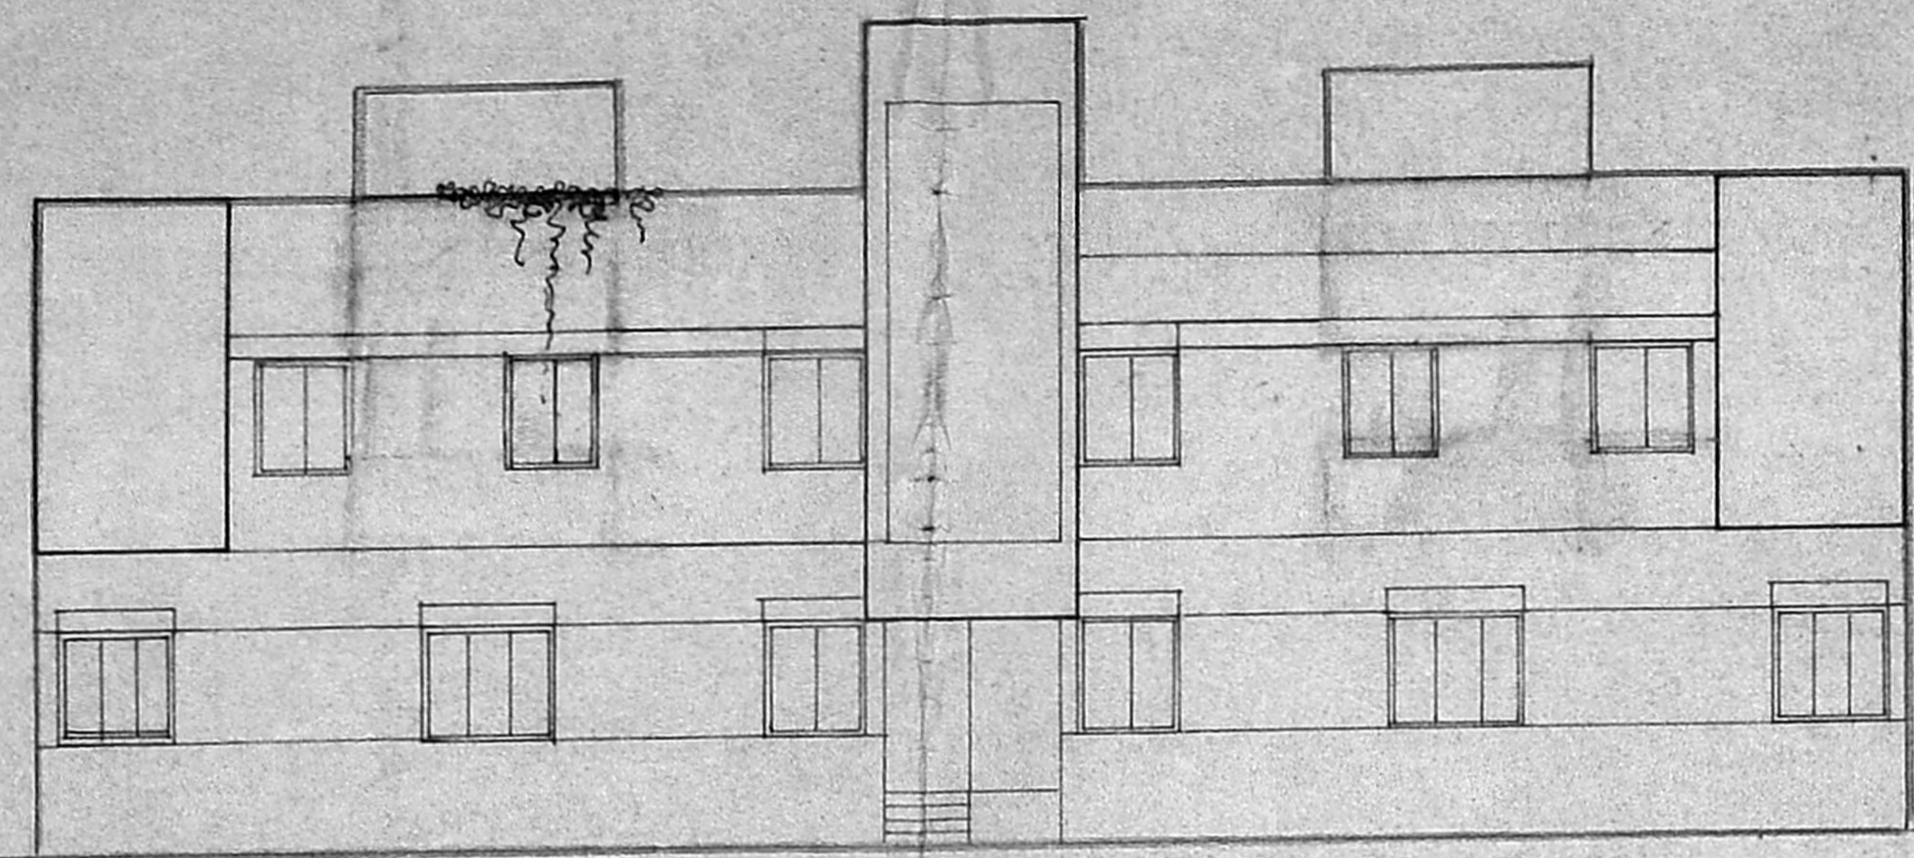
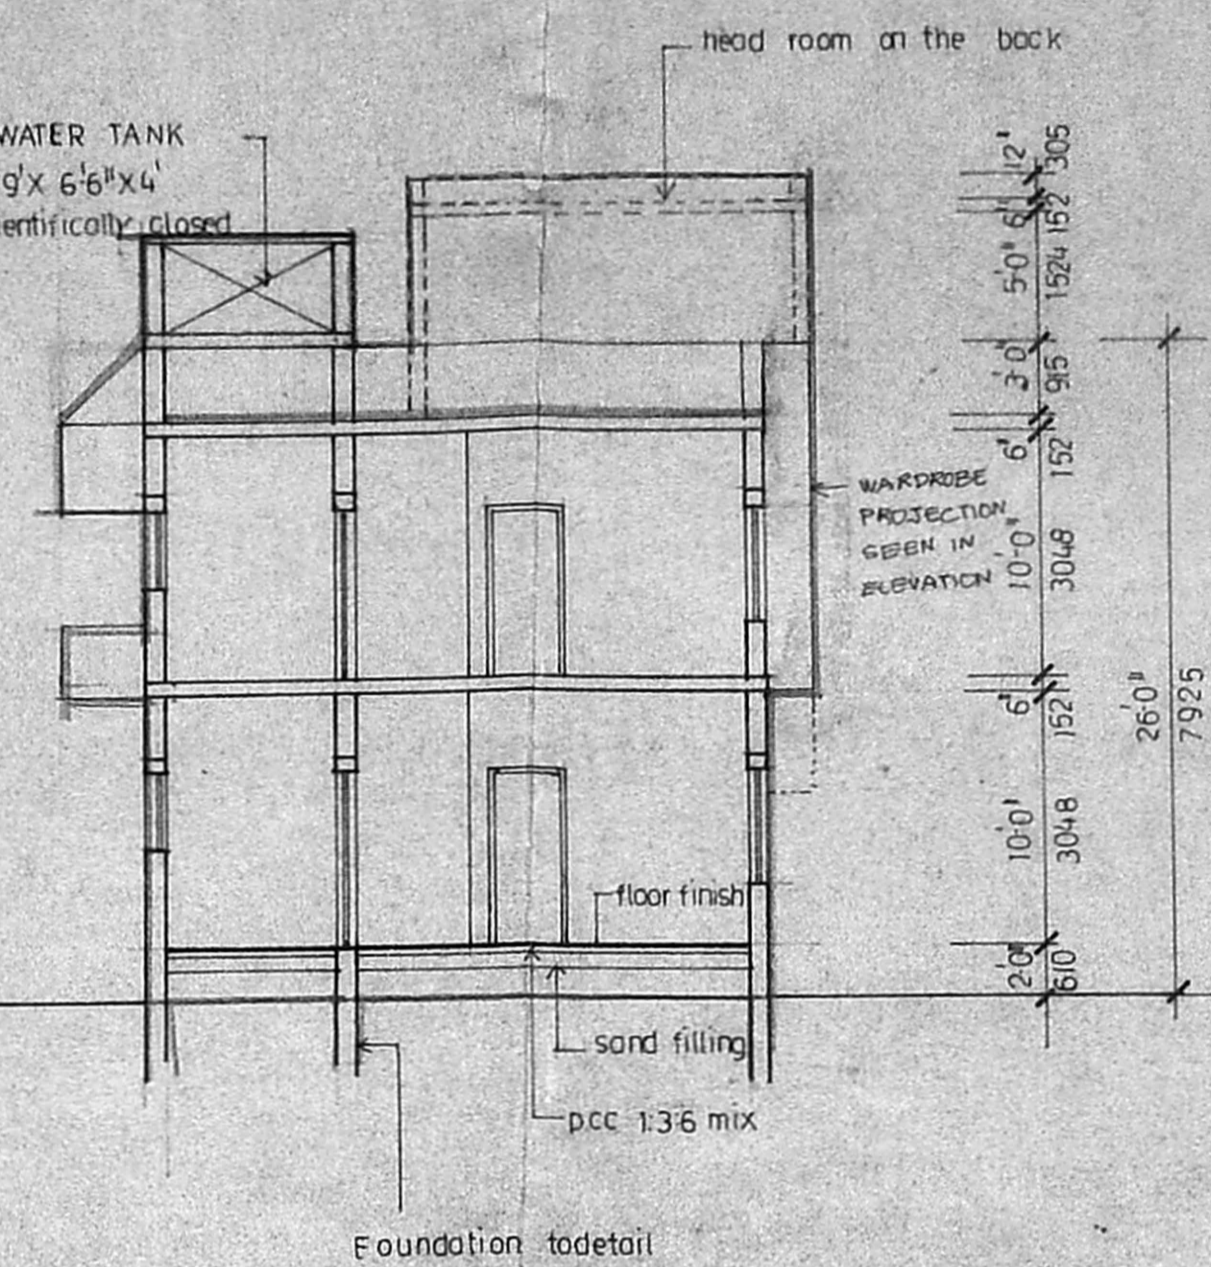



A2/17619/93  
 R. Secretary plan  
 27/11  




FRONT ELEVATION



SECTIONAL ELEVATION ON AB

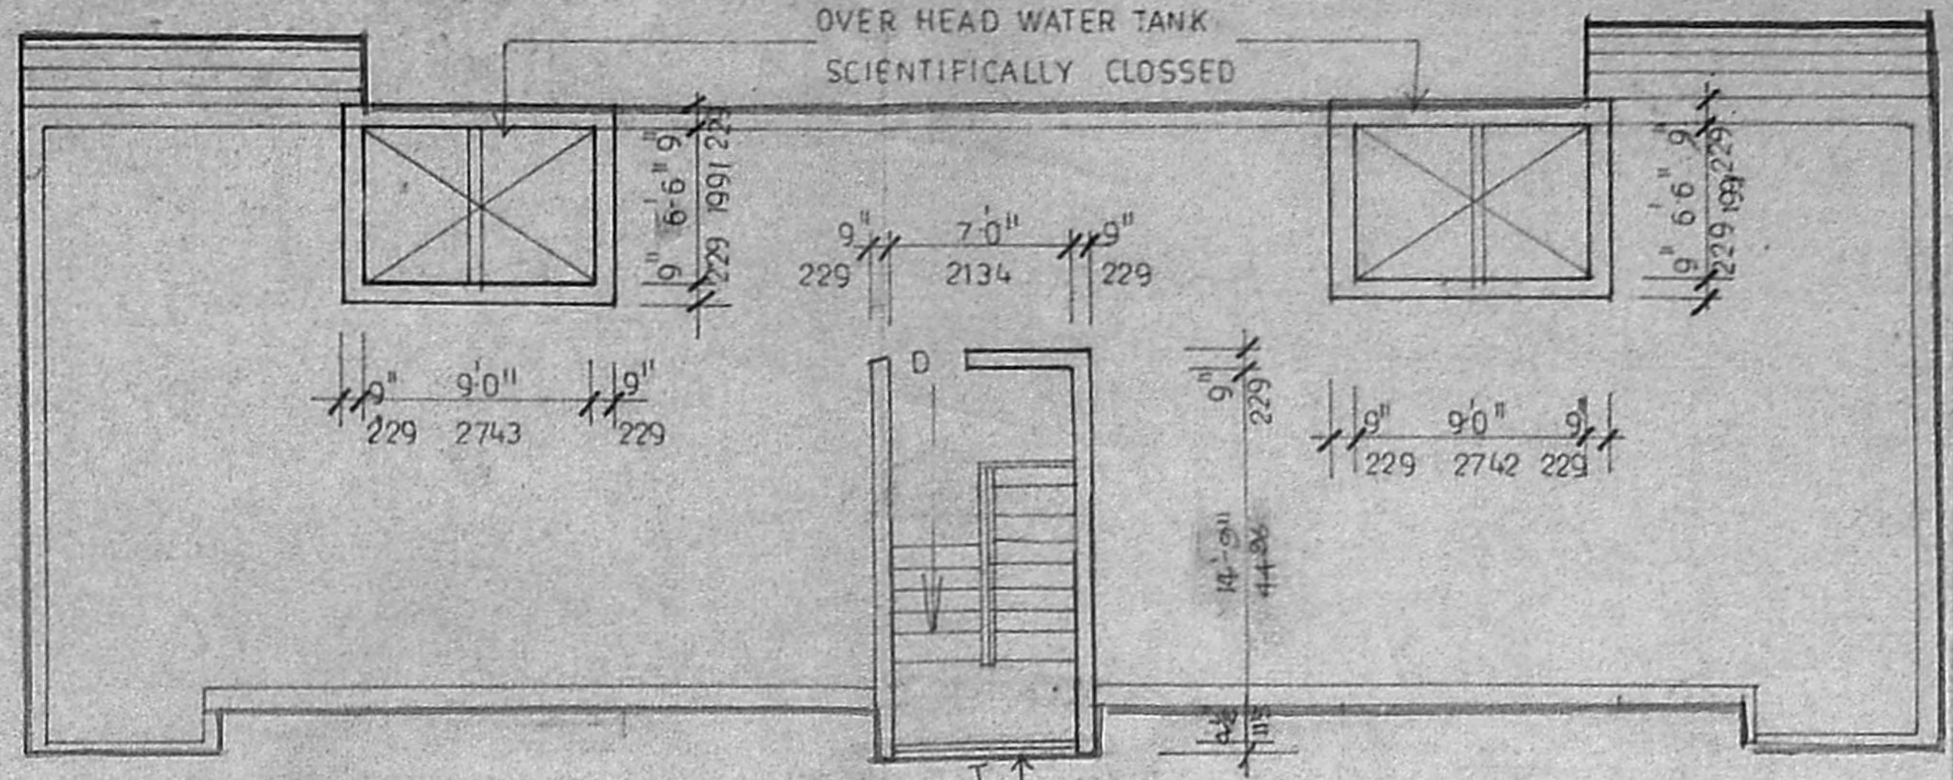

TERRACE FLOOR PLAN

KEYPLAN [INTS]

PROPOSED BUILDING AT PLOT NO B14 THIRUVANMIYUR NEIGH-BOURHOOD EXTN. MADRAS. SURVEY NO 2131 PART.

**SPECIFICATION**  
 FOUNDATION PCC1:4:8 AND BK WORK 1:5  
 SUPERSTRUCTURE BK WORK 1:5. PLASTERING 1:5  
 LINTEL ROOF ETC RCC 1:2:4  
 WOOD WORK TEAK AND COUNTRY WOOD



**SCHEDULE OF JOINERY**

MD MAINDOORS	3'-0" x 7'-0"	915 X 2134
D DOORS	3'-0" x 7'-0"	915 X 2134
DI DOORS	2'-6" x 7'-0"	762 X 2134
W WINDOWS	5'-0" x 4'-6"	1524 X 1372
WKW DO	4'-0" x 4'-6"	1219 X 1372
W2 DO	2'-0" x 4'-6"	610 X 1372
V VENTILATOR	2'-0" x 3'-0"	610 X 1372



**AREA STATEMENT**

PLOT AREA	2967.05 SQ FT	273.80
MAX FSI	1.25	
PLOT COVERAGE	62%	
AREAS		
GROUND FLOOR	1800.75 SQ FT	167.5
FIRST FLOOR	1921.34 SQ FT	179.9
TOTAL	3722.09 SQ FT	347.4
PROPOSED COLOR	---	
ROAD COLOR	---	
SITE COLOR	---	

OWNER  
 Er. K. VENUGOPAL, Rtd. A.E.E.  
 Civil & Sanitary Engineering Consultant  
 Licensed Surveyor, Class I No: 320  
 Licensed Plumber, Glass & Metro Water  
 Sewerage No. .... Water Supply No. ....  
 3, Neelakandan Street, Nungambakkam (Lake Area)  
 Backside of Corporation Girls Higher Secondary School  
 MADRAS-600 034

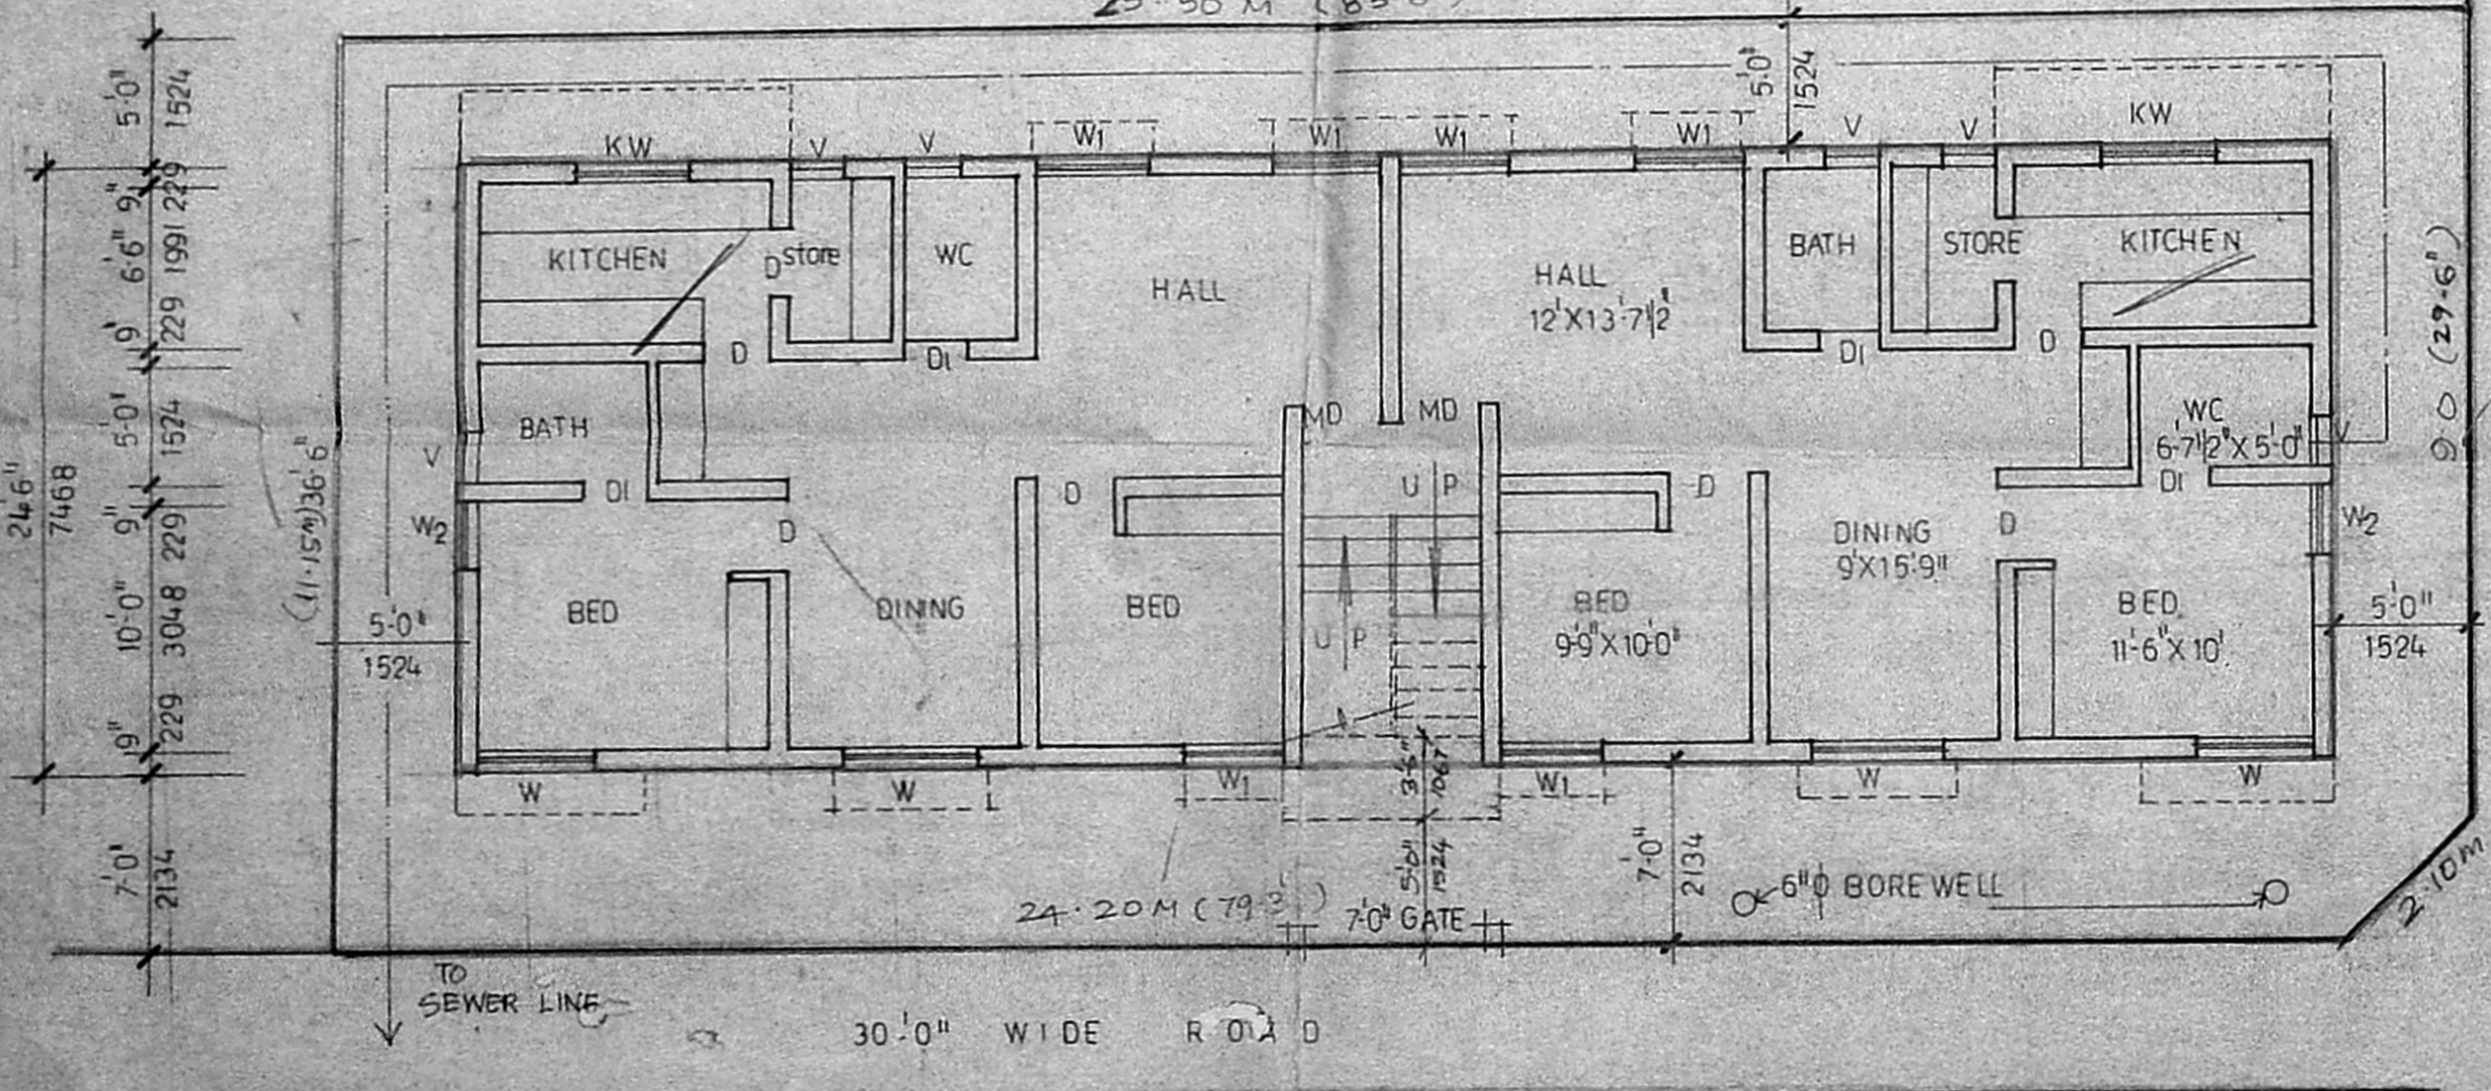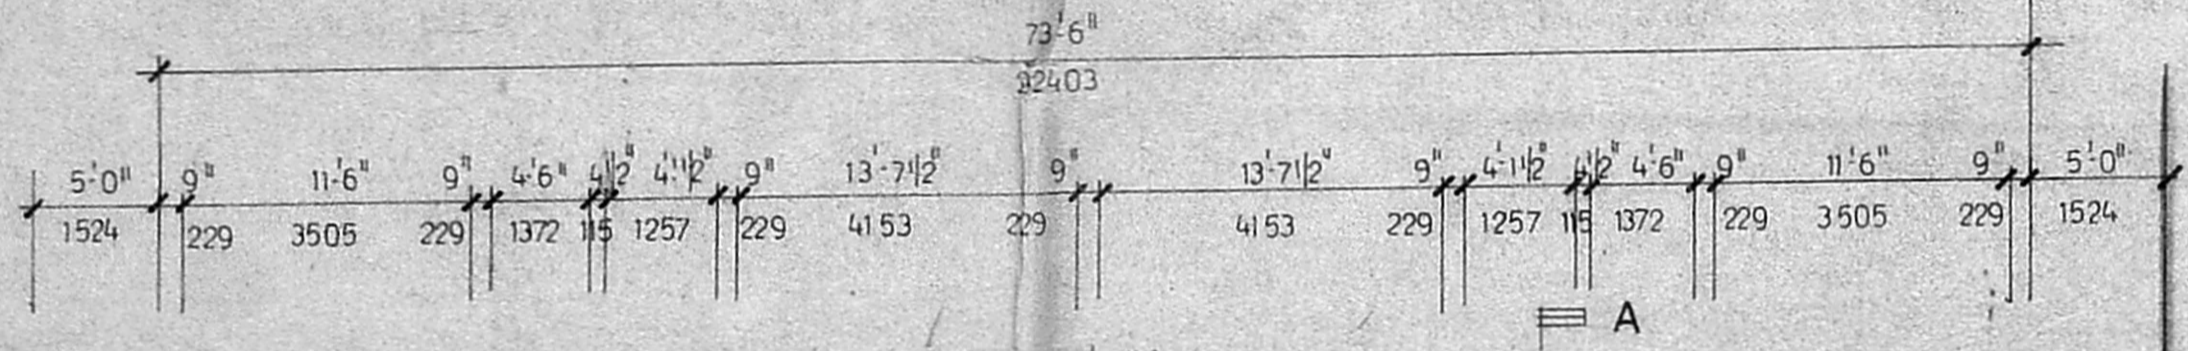


SITE CUM GROUND FLOOR PLAN

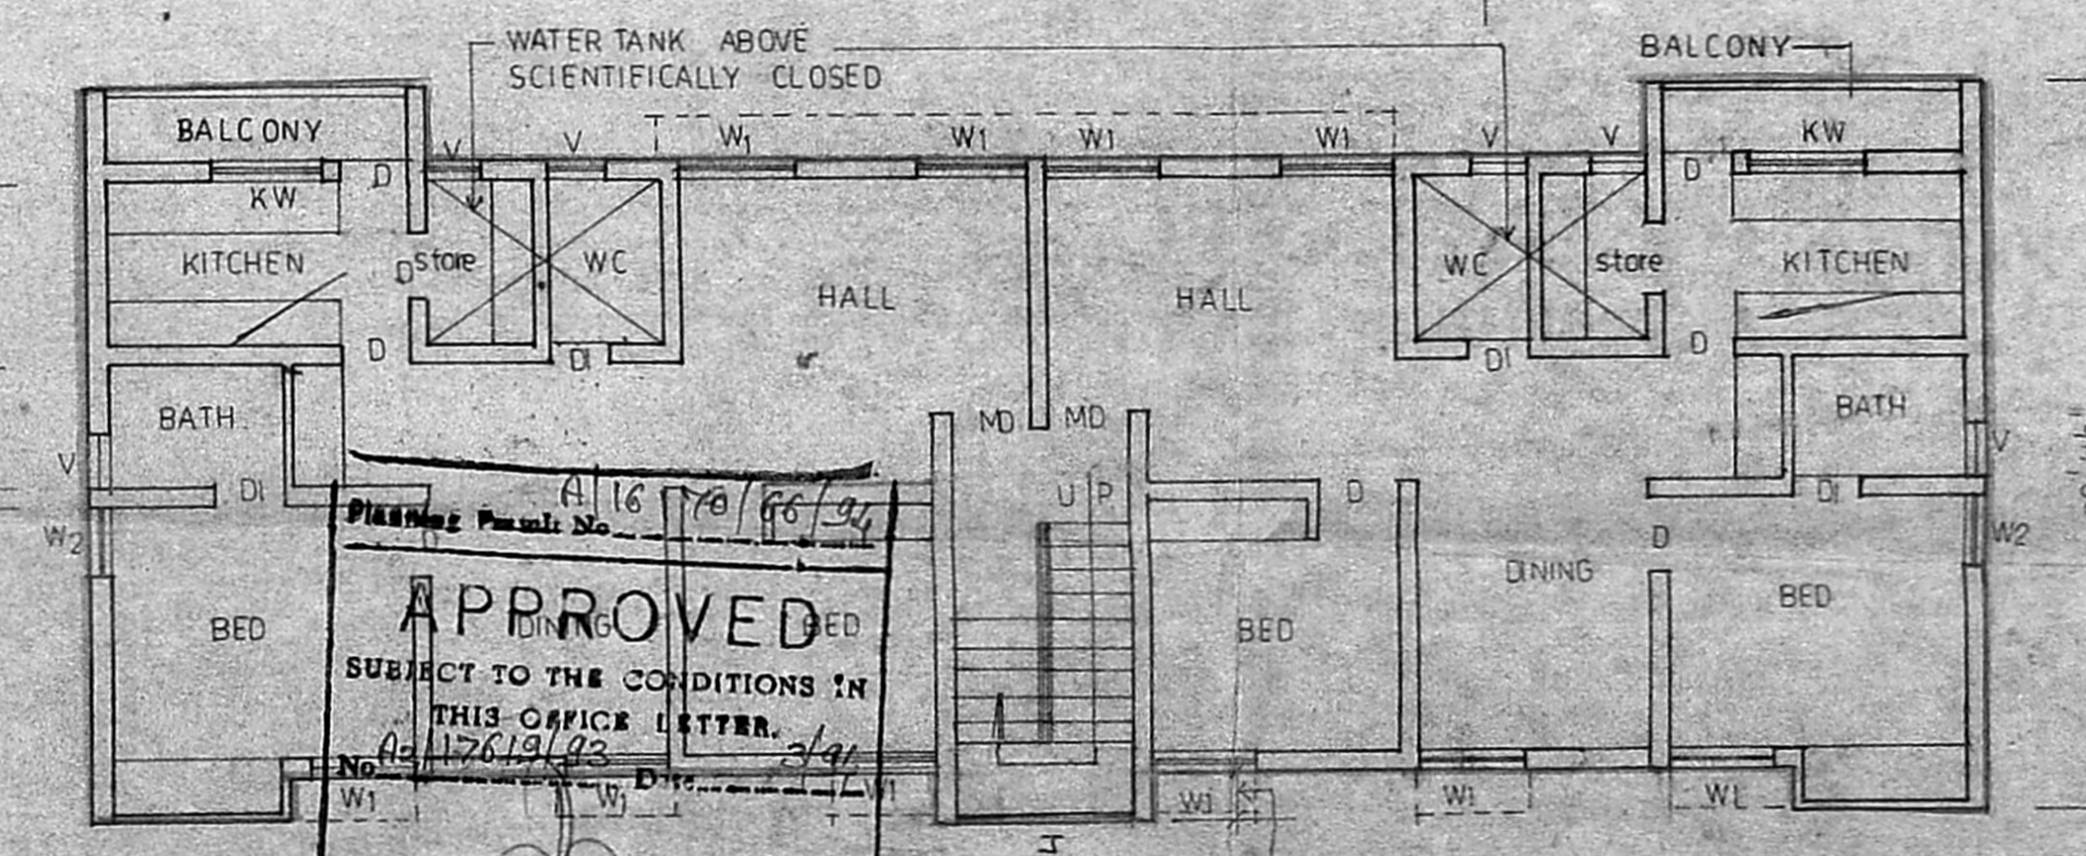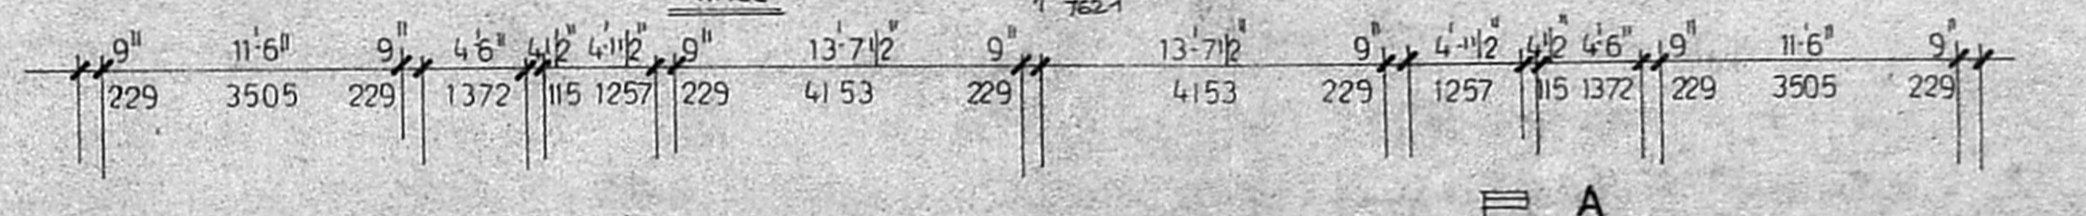

FIRST FLOOR PLAN

NOTE  
 SCALE 1/8" (1:100)  
 ALL DIMENSIONS ARE MM AND FOOT

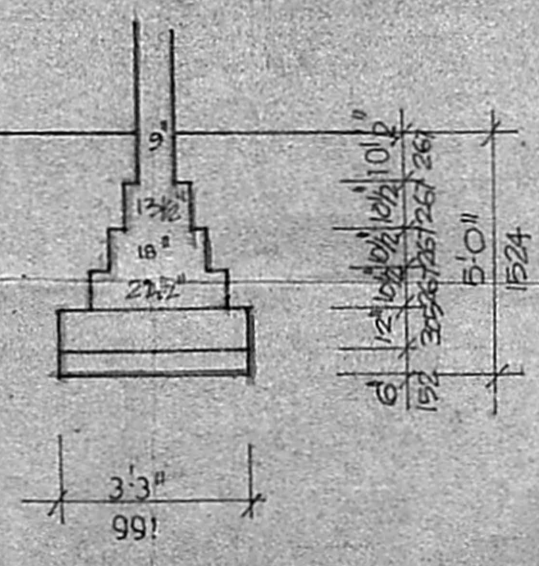

FOUNDATION DETAIL SCALE 1/4" (1:50)