

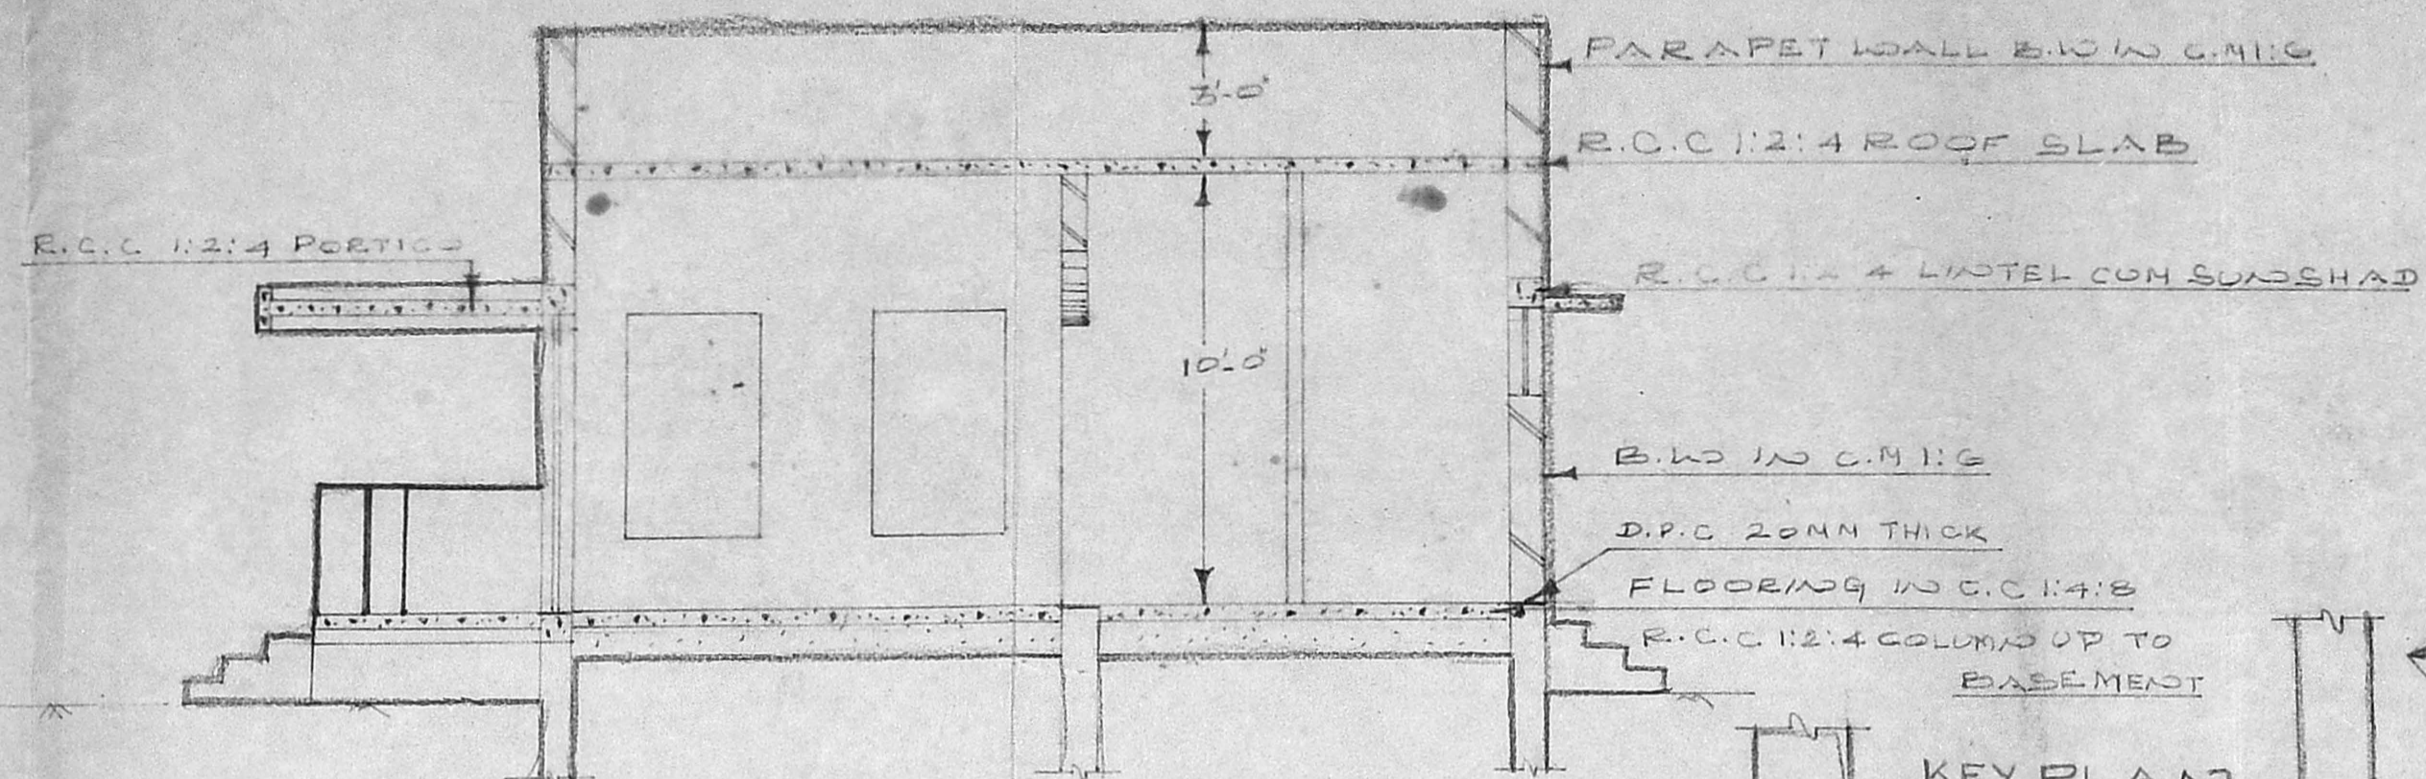


FRONT ELEVATION

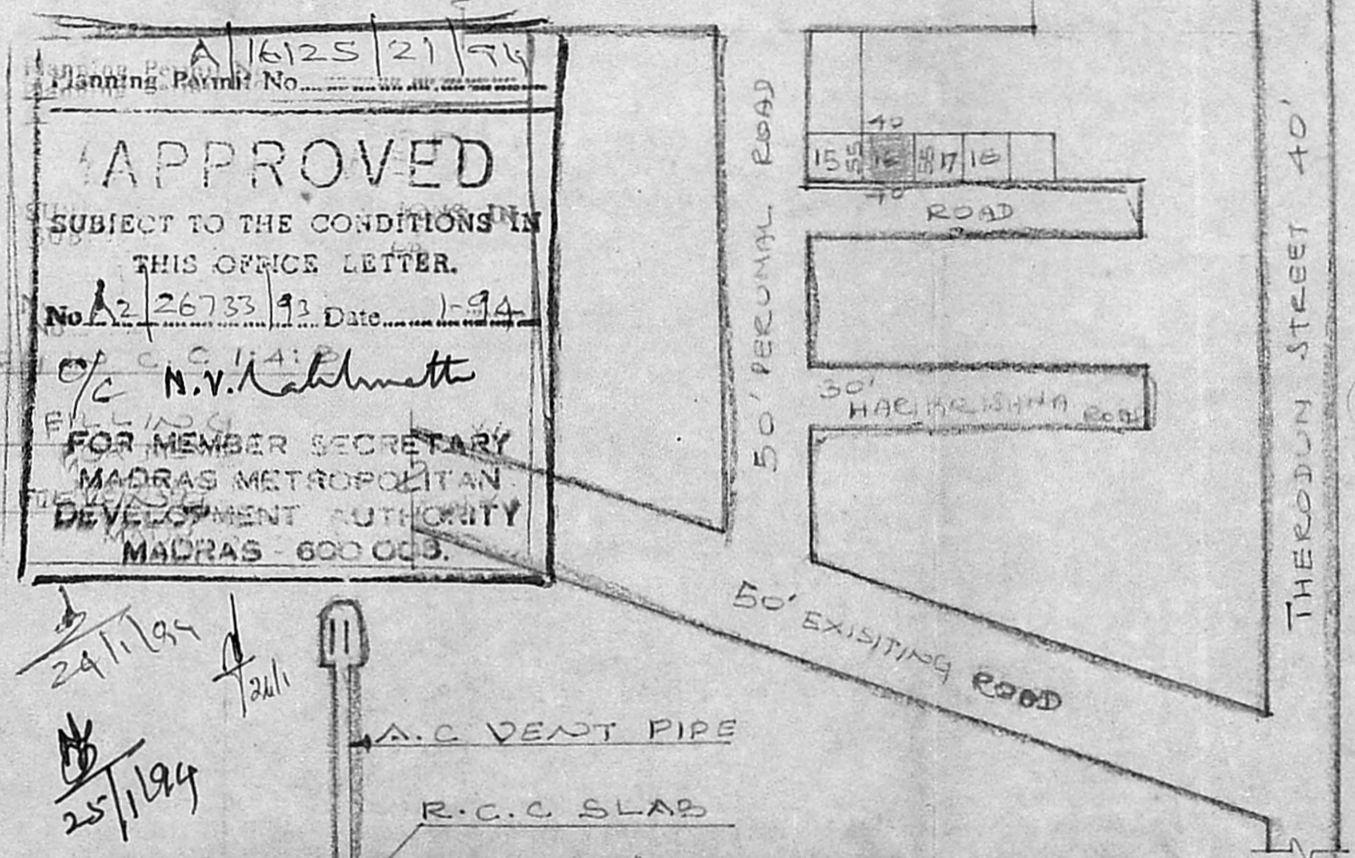


SECTION ON 'AA'


KEY PLAN

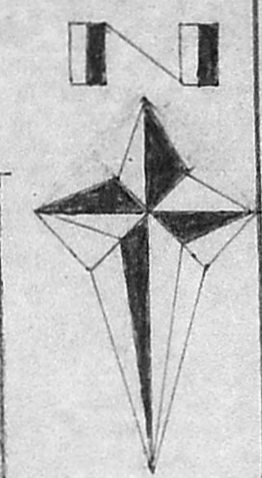

SITE PLAN

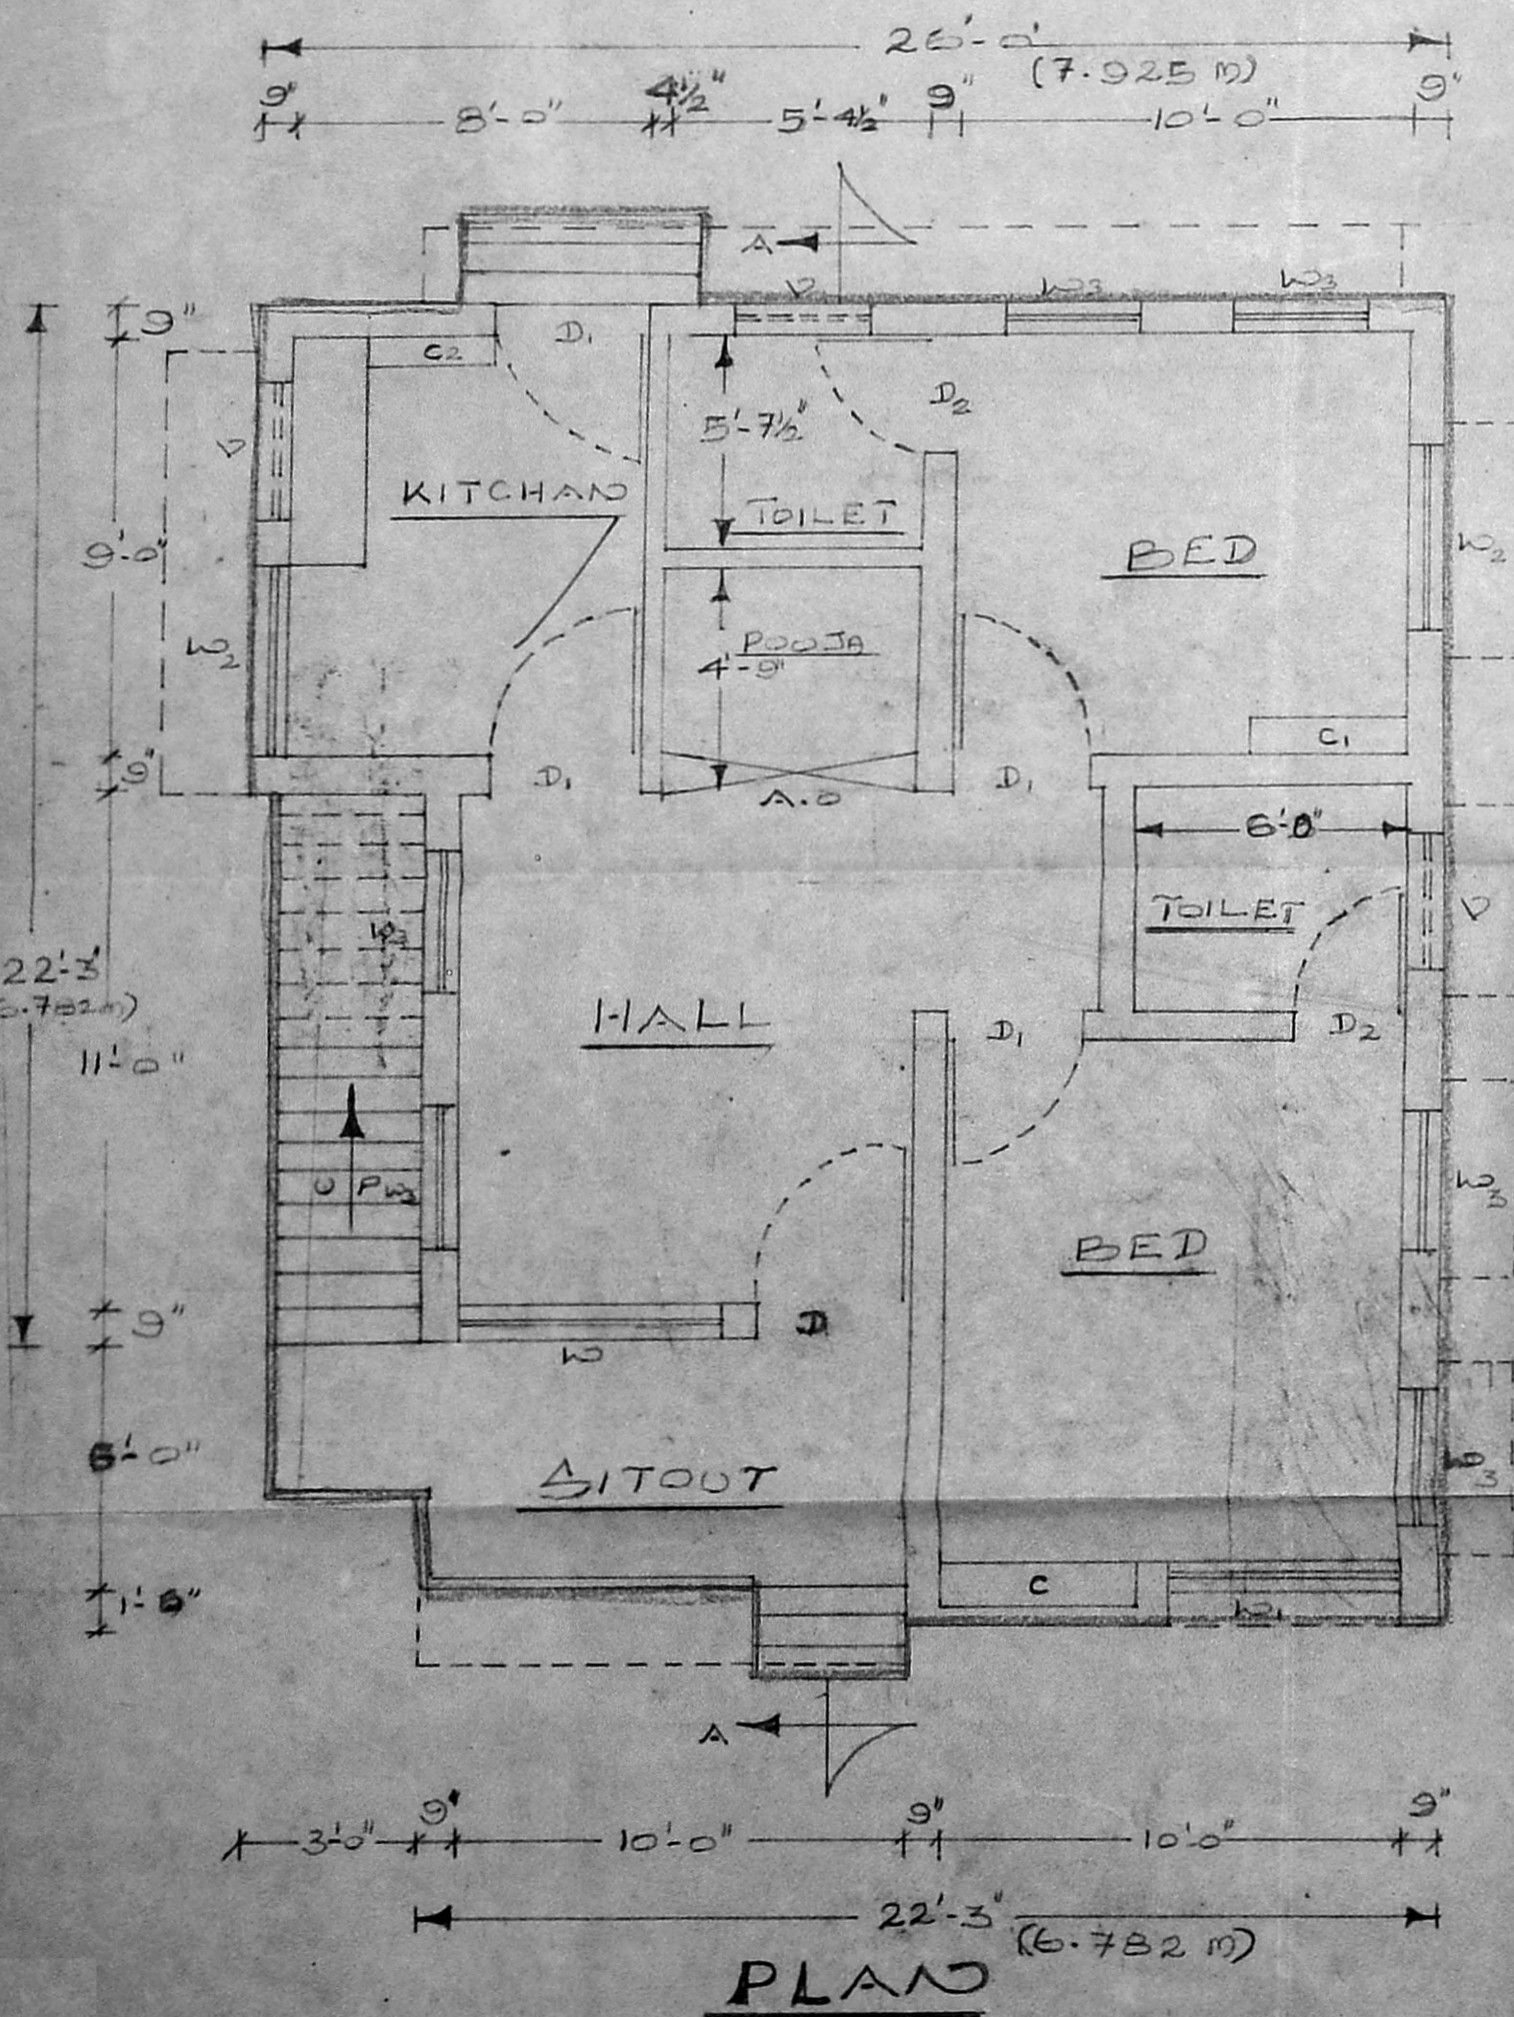

PLAN

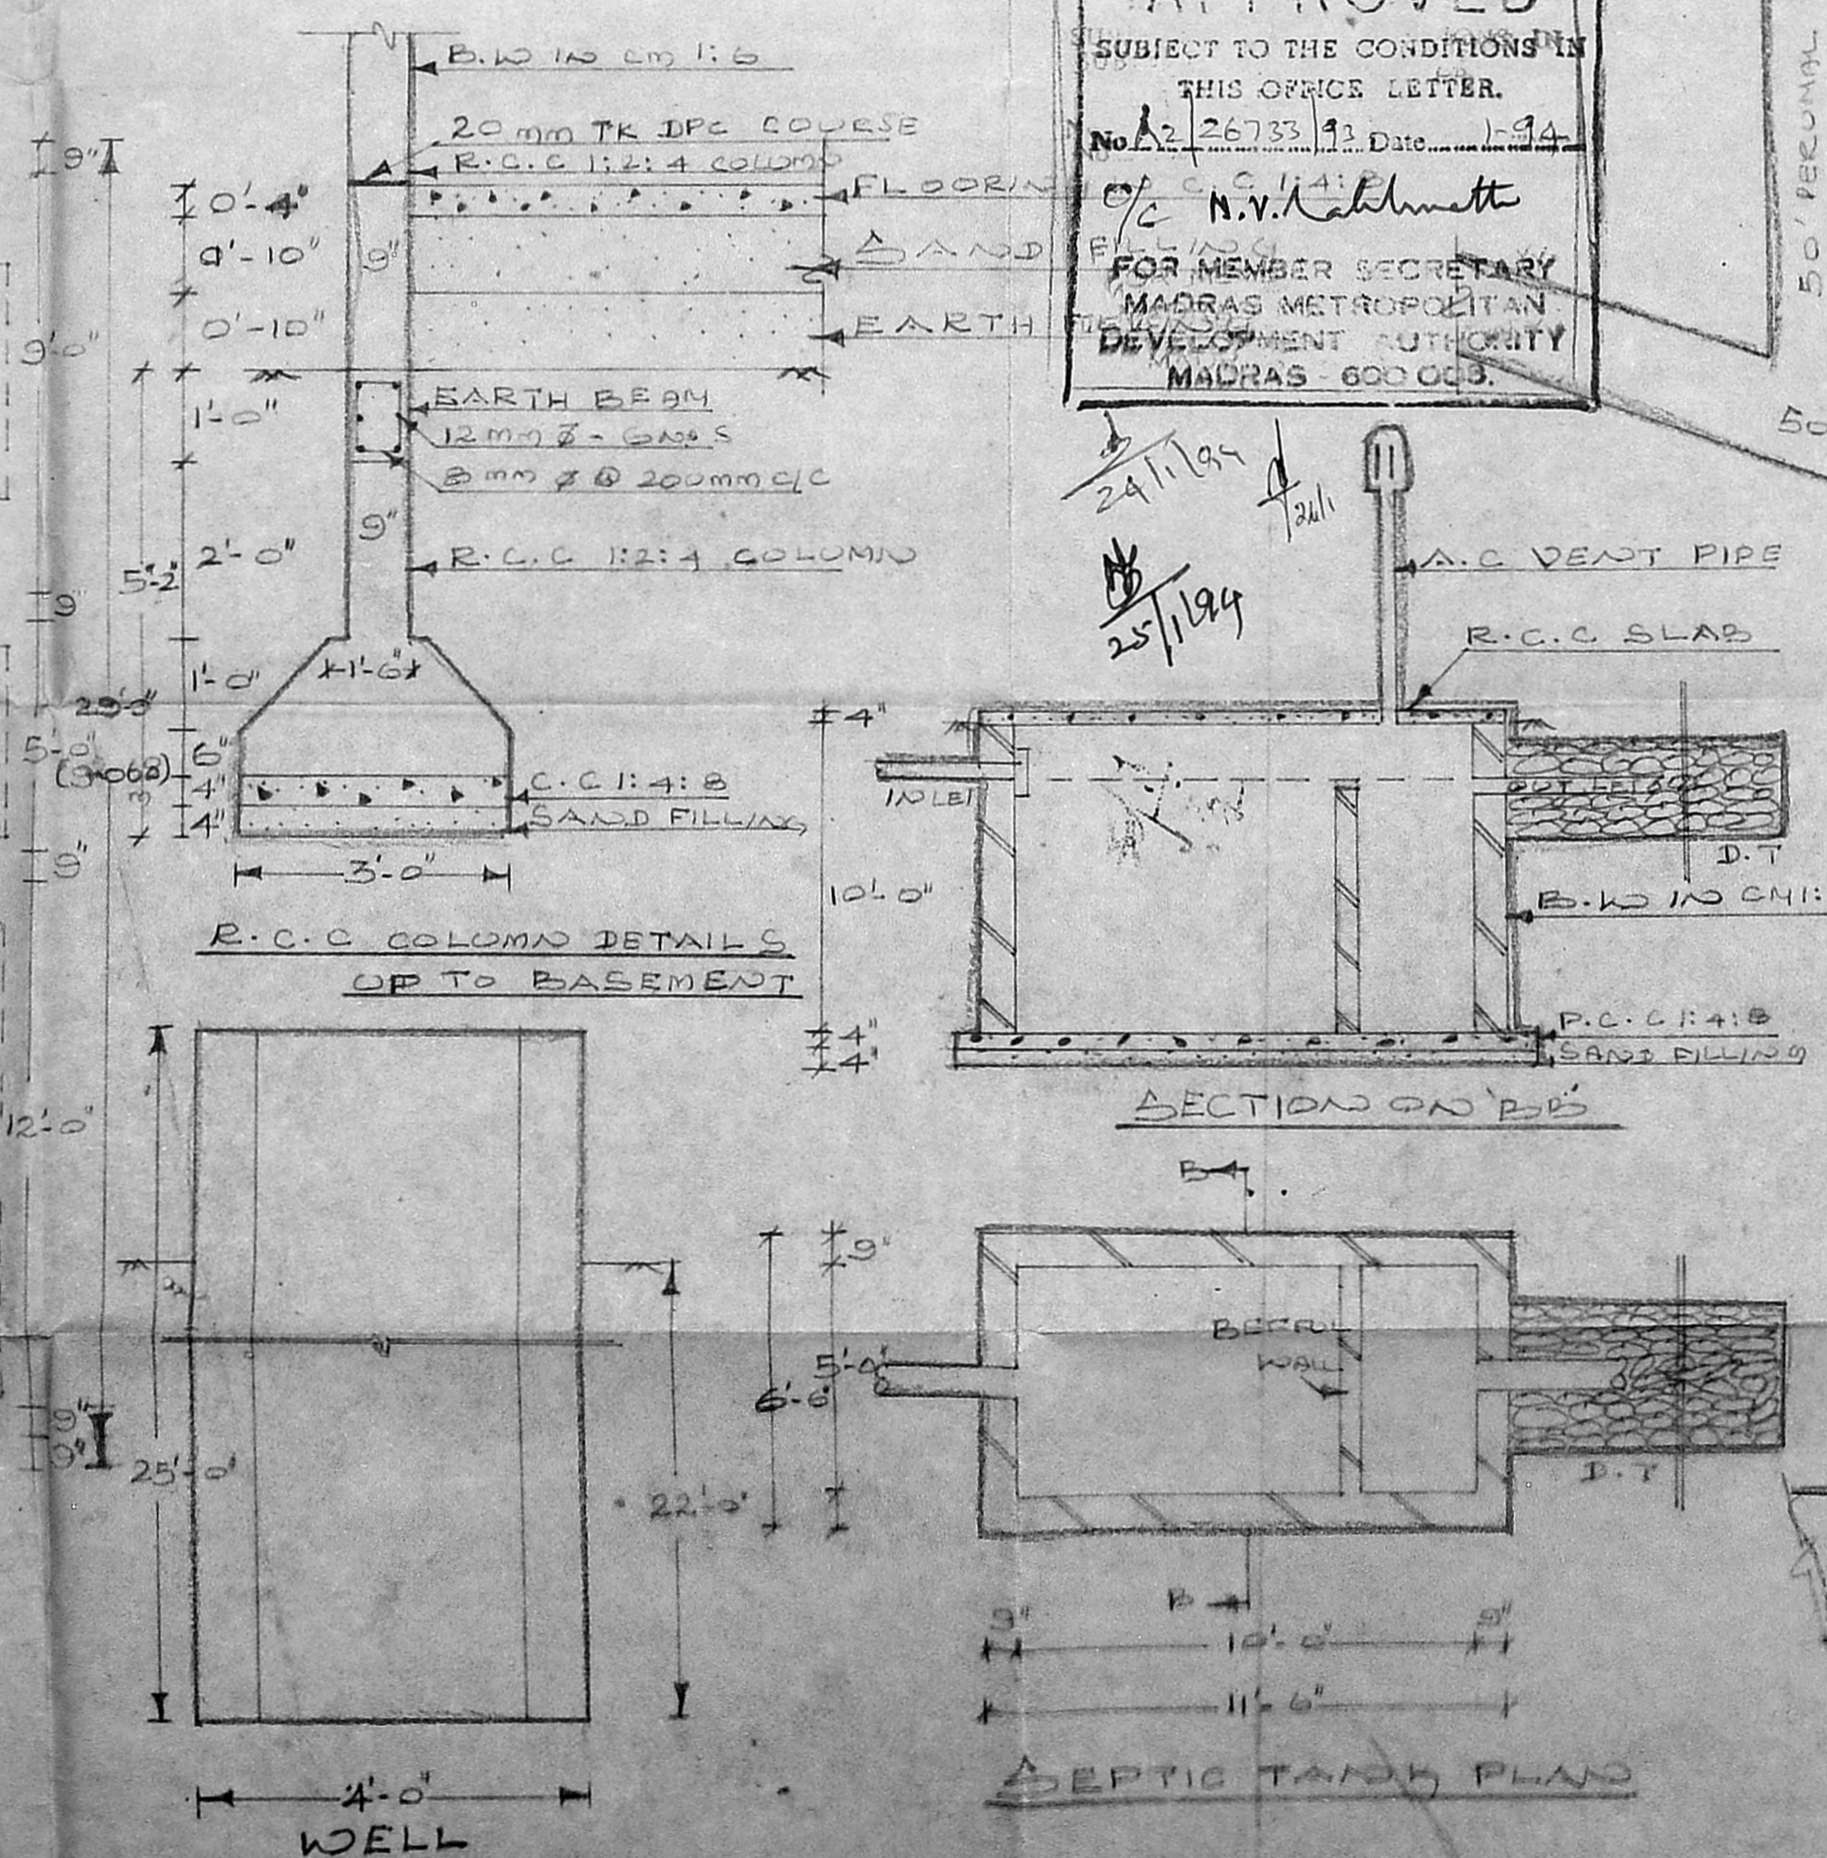

SECTION ON 'BB'

SEPTIC TANK PLAN

PROPOSED PLAN FOR
RESIDENTIAL BUILDING
AT S. NO. 88 PLOT NO. 16
OF THIRUVERKADU VIL-
LAGE, [TOWNSHIP] SRI-
PERUMBUDUR TALUK,
CHENGLEPET M.G.R
DISTRICT. A2/26733/93


SCRUTINY PLAN
NAME OF OWNER:
P. KRISHNA KUMAR
S/O. PERIAKARUPPAN

JOINERY DETAILS

	M	X	M	
D-1 DOOR	-3'-3"	x	7'-0"	0.99 x 2.13
D-2 DOOR	-3'-0"	x	7'-0"	0.91 x 2.13
D-3 DOOR	-2'-6"	x	7'-0"	0.76 x 2.13
W-1 WINDOW	-6'-0"	x	7'-0"	1.83 x 2.13
W-2 WINDOW	-5'-0"	x	5'-0"	1.52 x 1.52
W-3 WINDOW	-4'-0"	x	5'-0"	1.22 x 1.52
W-4 WINDOW	-3'-0"	x	5'-0"	0.91 x 1.52
V-1 VENTILATOR	-3'-0"	x	2'-0"	0.91 x 0.61
C-1 CUBBOARD	-4'-3"	x	7'-0"	1.30 x 2.13
C-2 CUBBOARD	-4'-0"	x	7'-0"	1.22 x 2.13
C-3 CUBBOARD	-3'-0"	x	7'-0"	0.91 x 2.13
A.O- ARCH OPENING	-5'-4 1/2"	x	7'-0"	1.64 x 2.13

AREA DETAILS

PLOT AREA = 2200 SFT 204.46 M²
 PLOT AREA = 616.94 SFT 57.34 M²
 OPEN SPACE = 1583.06 SFT 147.12 M²

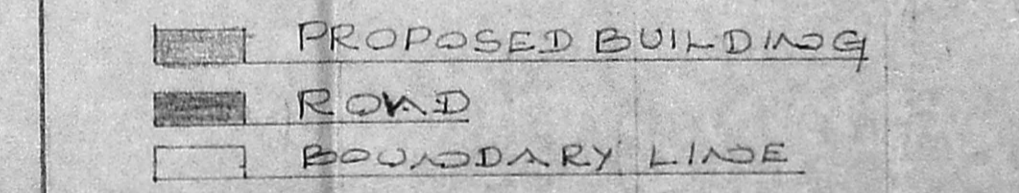

- SCALE
1. PLAN, SECTION ON AA', FRONT ELEVATION AND SEPTIC TANK - 1:50
 2. R.C.C. COLUMNS DETAILS AND WELL - 1:25
 3. SITE PLAN - 1:200
 4. KEY PLAN - NOT TO SCALE

SIGNATURE OF OWNER
 [Signature]
 CONSULTING CIVIL ENGINEER
 LICENSE SURVEYOR CLASS I
 CORPORATION OF MADRAS
 31 NEELAKANDAN STREET
 SANSIBAKKAM (LAKE AREA)
 MADRAS-600 021