
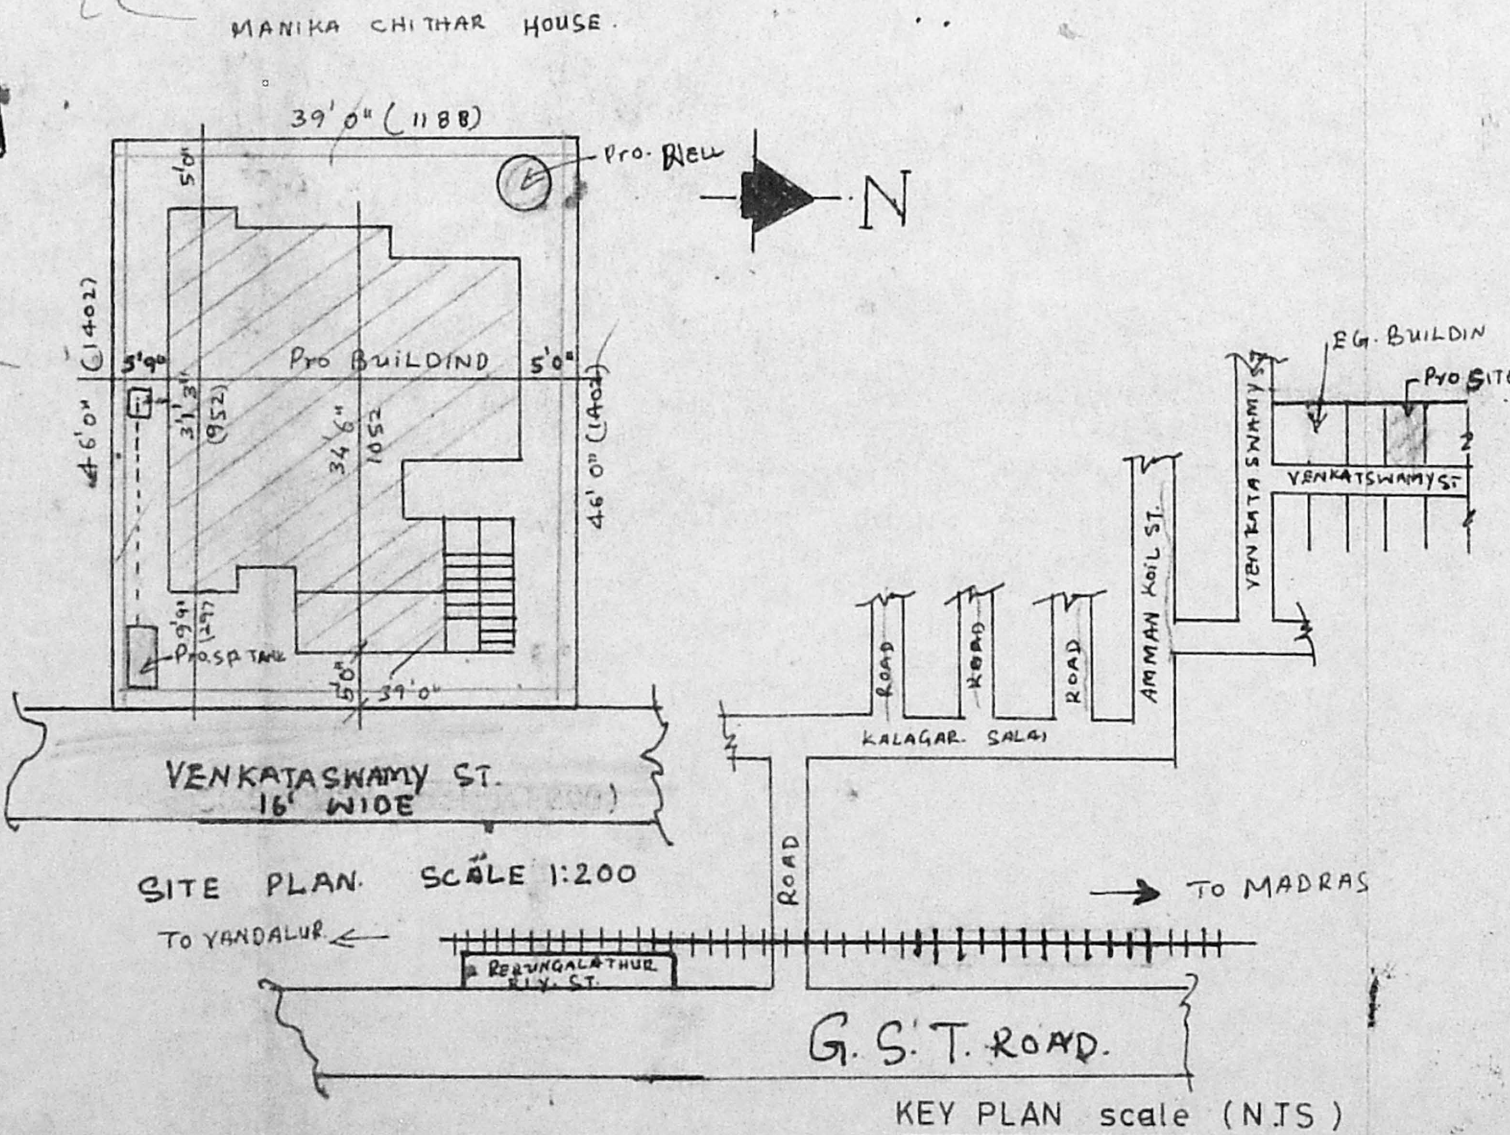
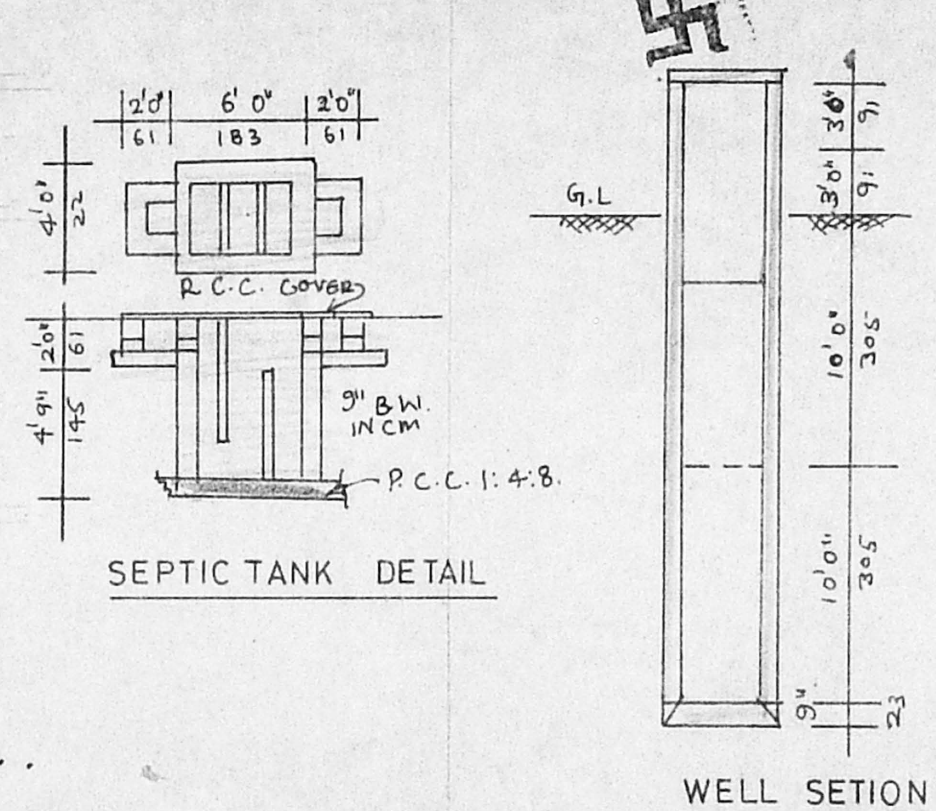
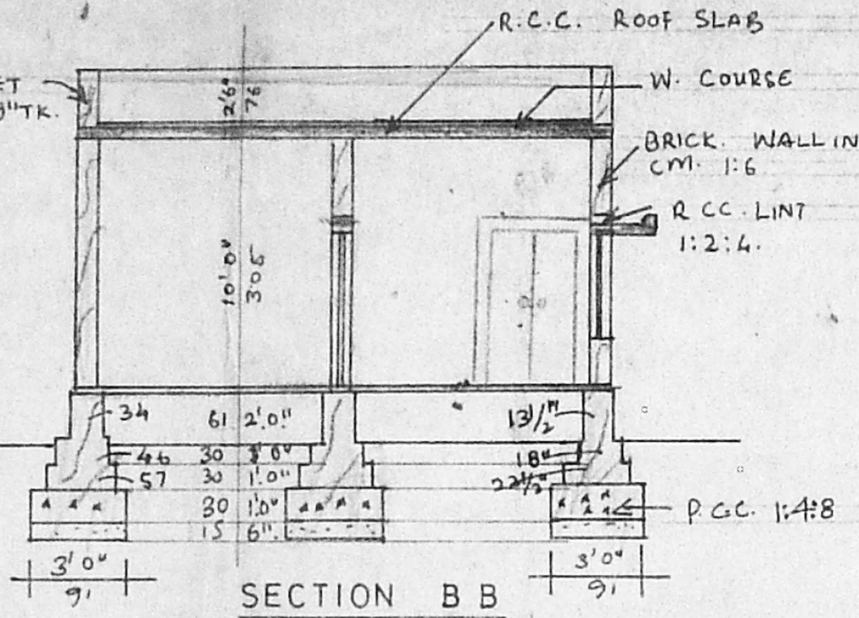


PROPOSED RESIDENTIAL BUILDING IN SNo 69/6 OF PEERKANKARANAI VILLAGE SAIDAPET TALUK CHENGAI MGR DIST.

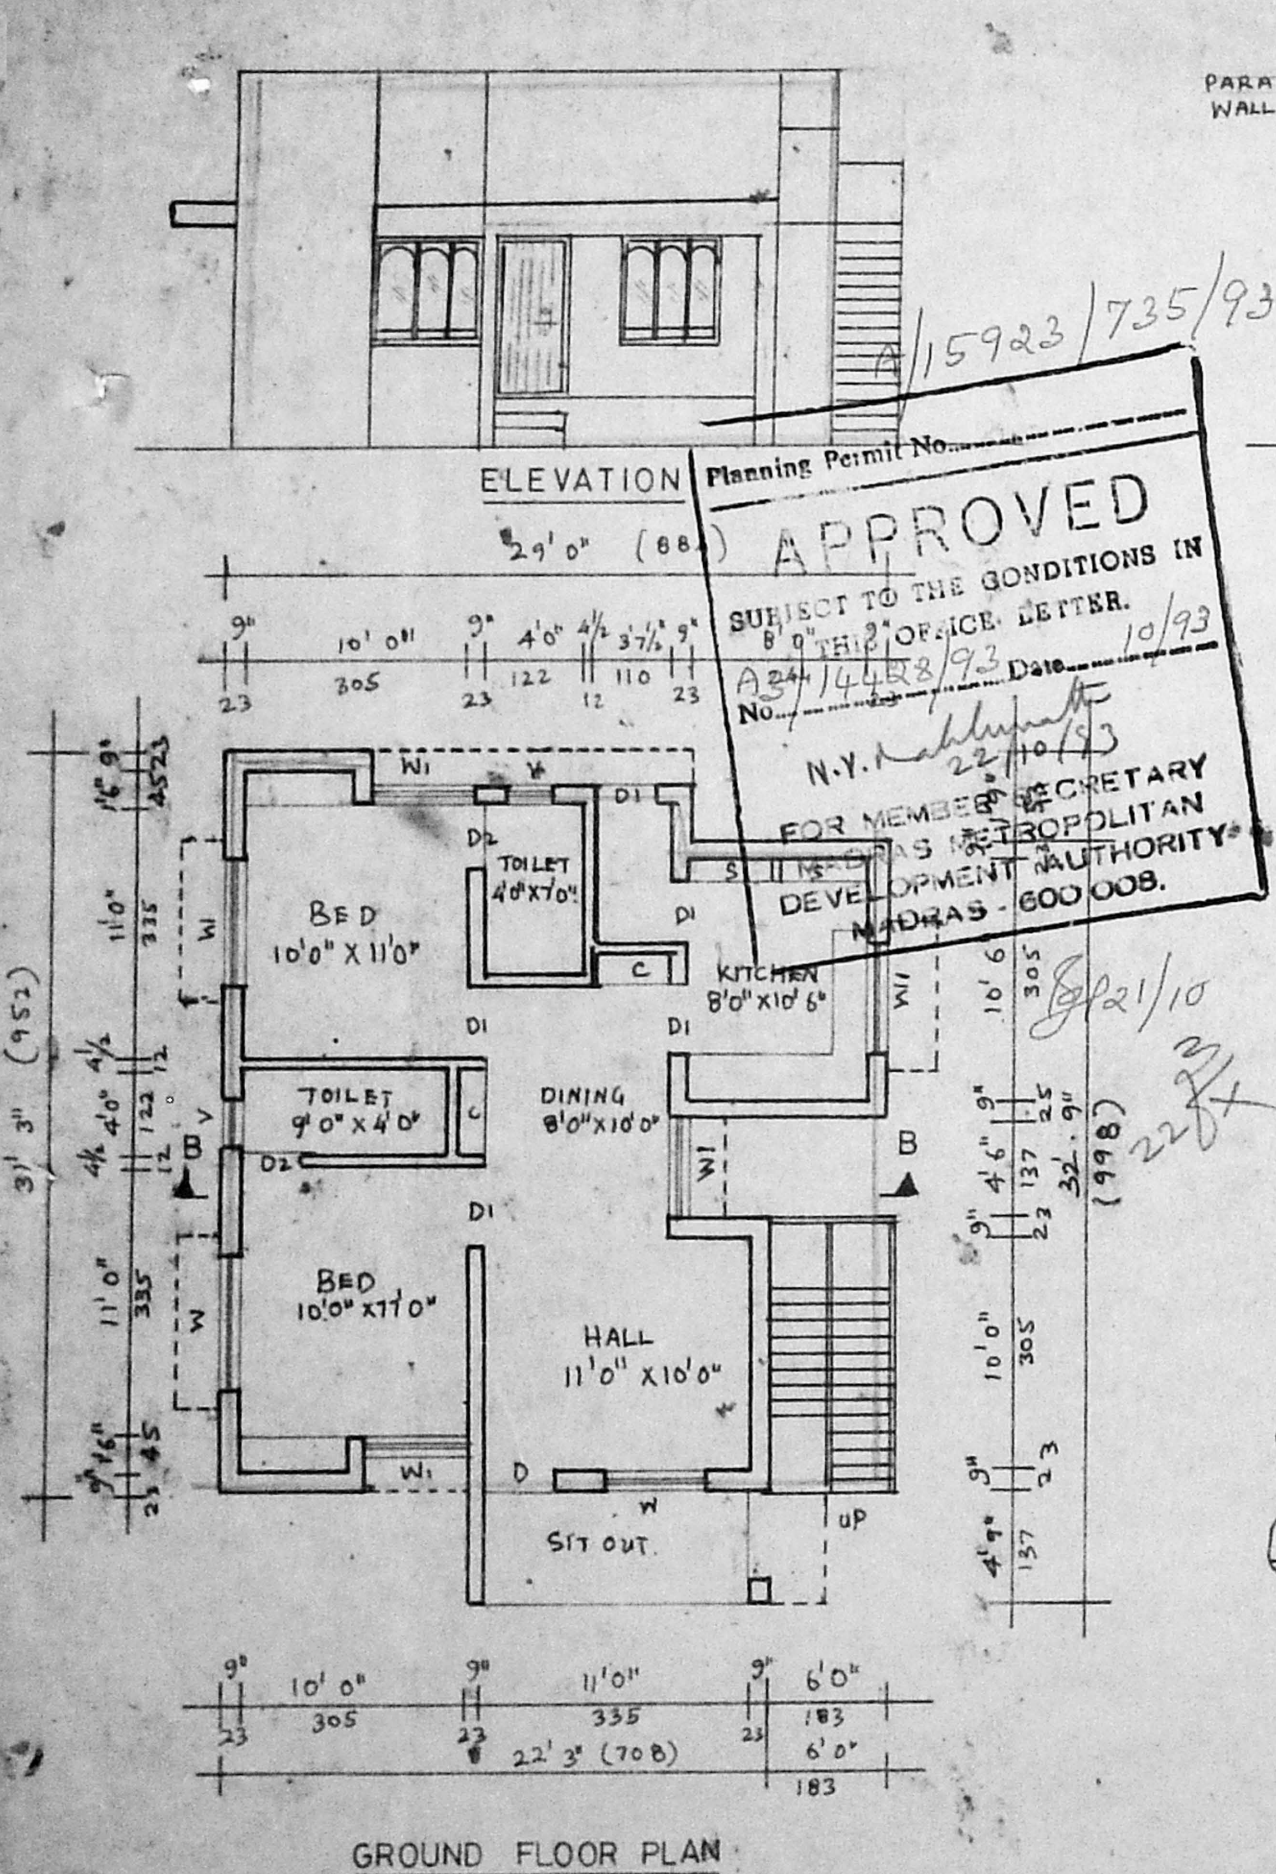

SCHEDULE OF JOINERY

Code	Description	Dimensions
D	DOOR	100 X 200
D1	"	90 X 200
D2	"	75 X 200
W	WINDOW	140 X 120
W1	"	120 X 120
V	VENTILATOR	60 X 30

ROAD

BOUNDARY

PRO BUILDING

AREA. Sqft. m²

PLOT. 1794 - 1667

GROUND FLOOR. 835 - 76

OWNER. (A. Lakshmi)

R. Mohan Rao, D.C.E.
 LICENSED SURVEYOR
 Corporation of Madras
 REG. No: 14
 AMBATUR TOWNSHIP
 ALANDUR MUNICIPALITY
 Consulting Engineer
 Office: 15, Madley Road
 CHENGAI - 600 017
 T. N. LICENSED SURVEYOR