
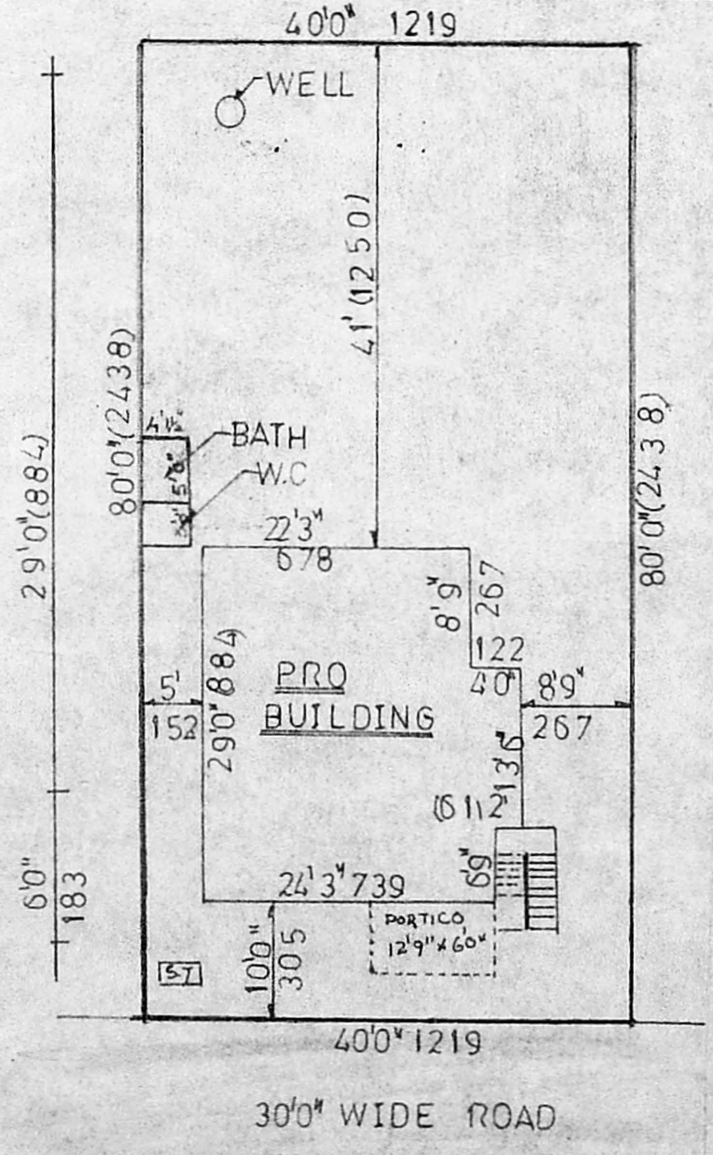


Planning Permit No. A/15748/551/93
APPROVED
SUBJECT TO THE CONDITIONS IN THIS SERVICE LETTER.
Date: 6/93
N.V. Lakshmi
FOR MD
DEV. CONTROL
MANNIVAKKAM VILLAGE
SECRETARY
MANNIVAKKAM VILLAGE
AU. AUTHORITY
800 098

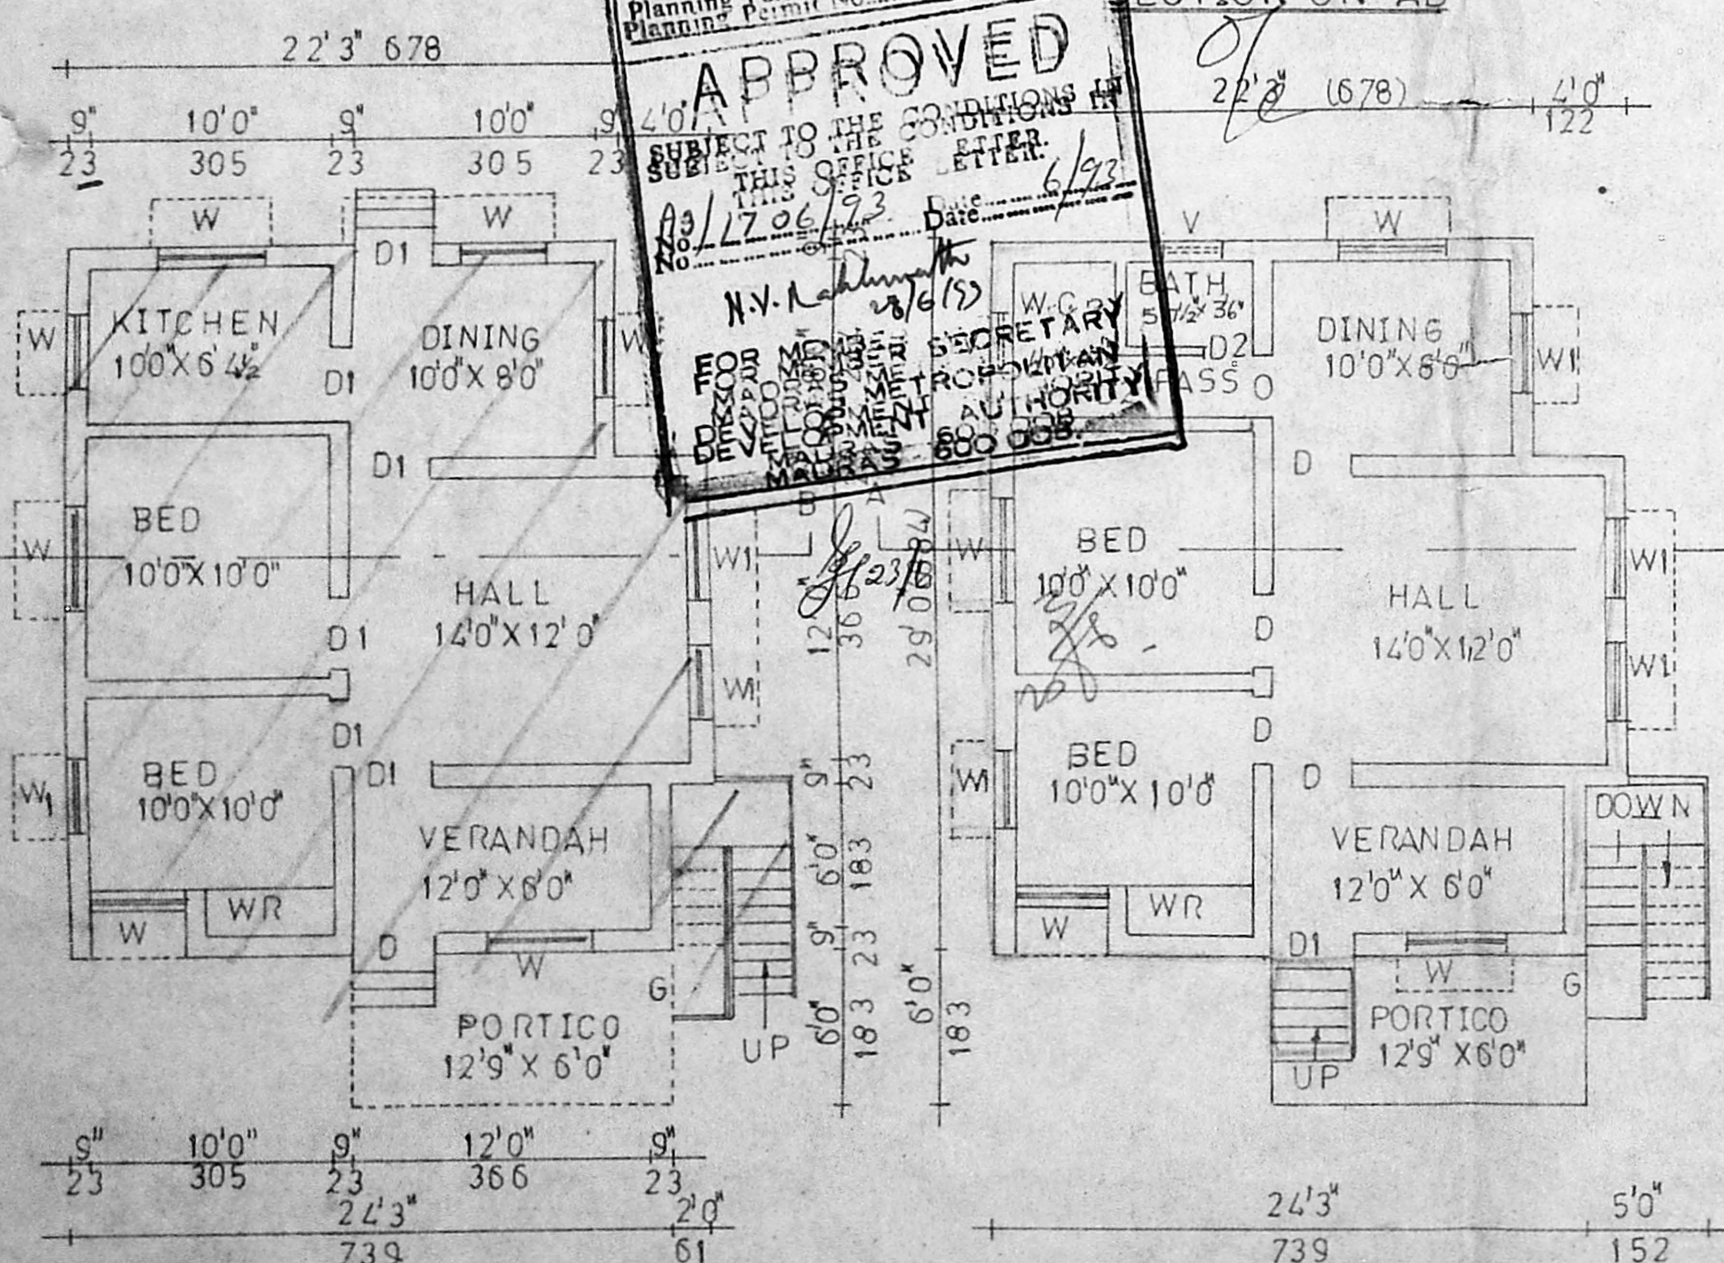

REGULARISATION OF EXISTING GROUND FLOOR AND PROPOSED FIRST FLOOR IN PLOT NO: 72; S. NO 2151, RAM NAGAR; MANNIVAKKAM VILLAGE; SAIDAPETTALUK; CHINGALPET DISTRICT. FOR SRI V. ANNAMALAI.

SCALE 1"=80"

REFERENCE	COLOUR INDEX
D DOOR PANNELLED 3'3" x 6'6" (93 x 198)	PROPOSED
D1 " " 3'0" x 6'6" (91 x 198)	ROAD
D2 " " 2'6" x 6'6" (76 x 198)	BOUNDARY
W WINDOW " 4'0" x 4'0" (122 x 122)	
W " " 3'0" x 4'0" (91 x 122)	
VENTICATOR " 2'0" x 1'6" (61 x 46)	

GROUND FLOOR AREA: 713 SFT 66 M²
FIRST FLOOR AREA: 713 SFT 66 M²
PLOT AREA: 3200 SFT 297 M²

L. SRINIVASAN, B.E. F.I.V.,
LICENSED SURVEYOR
CLASS-I, No. 106,
11, Kukkum Street,
West Mambalam
600 077