

R-plan
 Sectioning plan
 23/11/94

JOINERIES

D	DOOR	3'6" X 7'0"
D/O	" / OPEN	3'0" X 6'0"
D ₂	"	2'6" X 6'3"
W	WINDOW	3'6" X 4'0"
V	VENTILATOR	2'0" X 2'0"

SPECIFICATION
 BRICK WORK IN CM 1:5
 PLASTERING IN CM 1:4
 ROOFING IN M. TERRACE & RCC 1:2:4
 FLOORING IN CM 1:4 OVER RCC 1:4:8
 STANDARD WEATHERING COURSE

AREA DETAIL

	SFT	M ²
TOTAL EXTENT OF SITE	2300	213.7
PRO. CHANGE OF ROOF AREA	300	27.8
EXG. BUILDING AREA	1569	145.8

COLOUR INDEX
 ROADS _____
 BOUNDARY _____
 PROPOSALS _____
 DEMOLITIONS _____
 REGULARISATION _____





SCALE: 1" TO 8'0" (1:100)

PLAN SHOWING THE PRO. CHANGE OF ROOF, & EXG. BUILDING TO BE REGULARISED IN S.NO 41/3AID, AT D.NO 24, ANNA NAGAR MAIN ROAD, 1ST STREET, KATHIVAKKAM.


K. DHAMODARAN
 LICENCED SURVEYOR,
 KATHIVAKKAM TOWNSHIP.

OWNER'S SIGNATURE

Er. K. VENUGOPAL, Rtd. A.E.E.
 Civil & Sanitary Engineering Consultant
 Licensed Surveyor, Class-I No: 320
 Licensed Plumber, Class-I Metro Water
 Sewerage No. Water S. p.
 LICENCED SURVEYOR

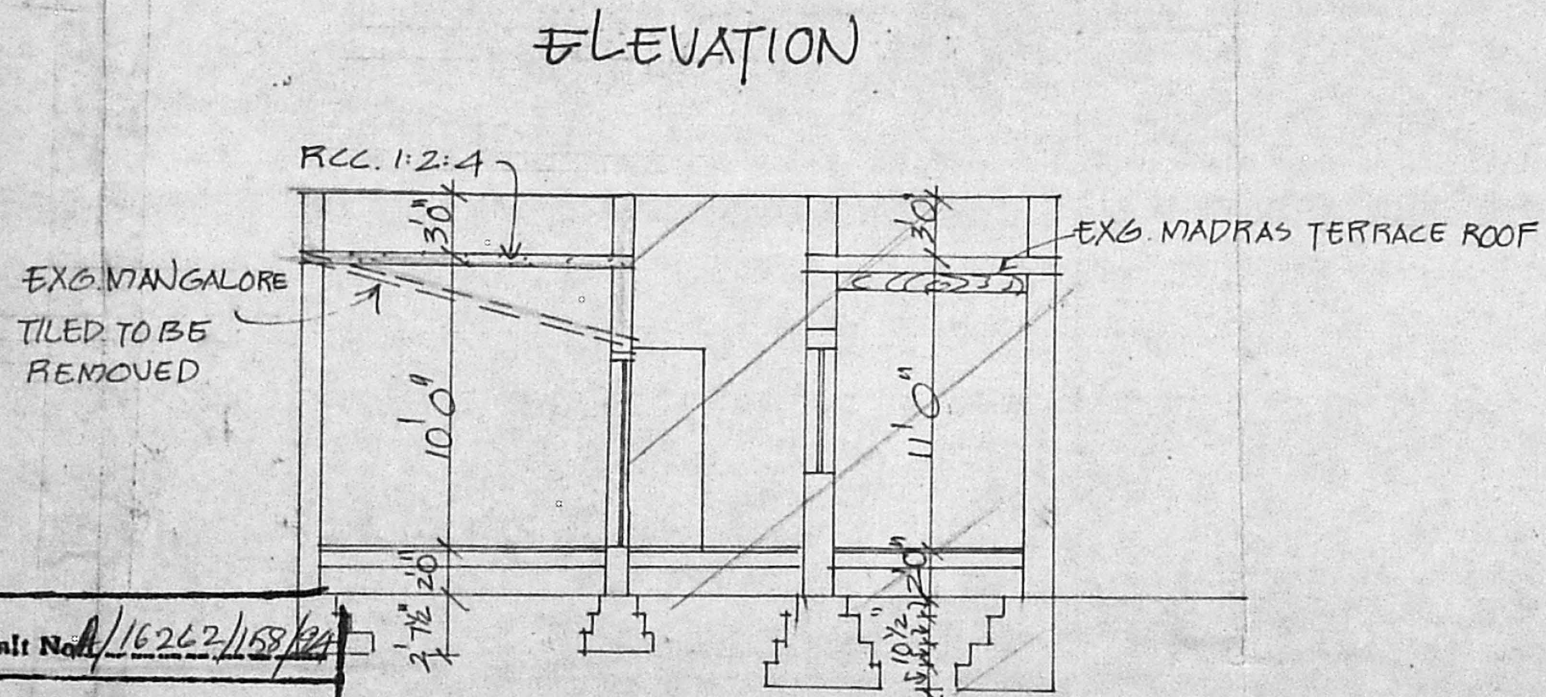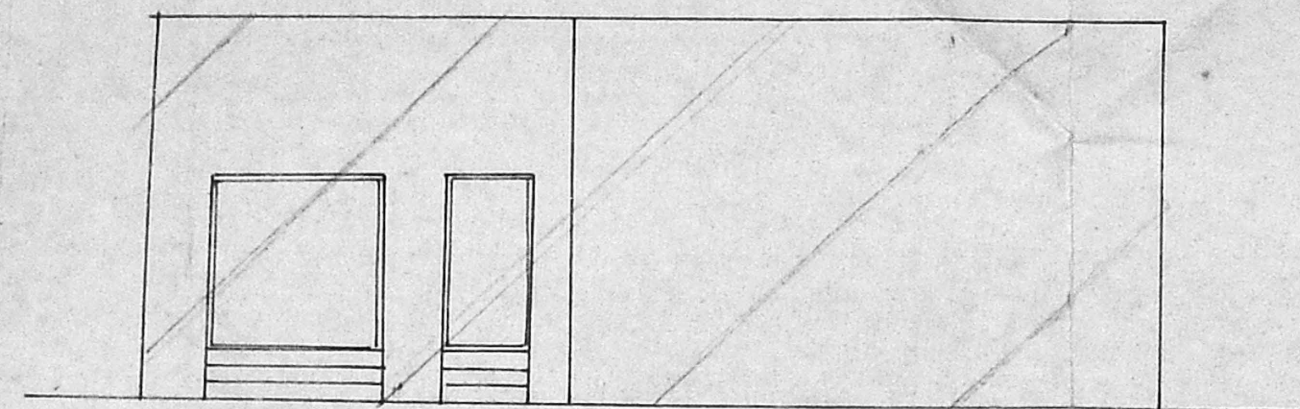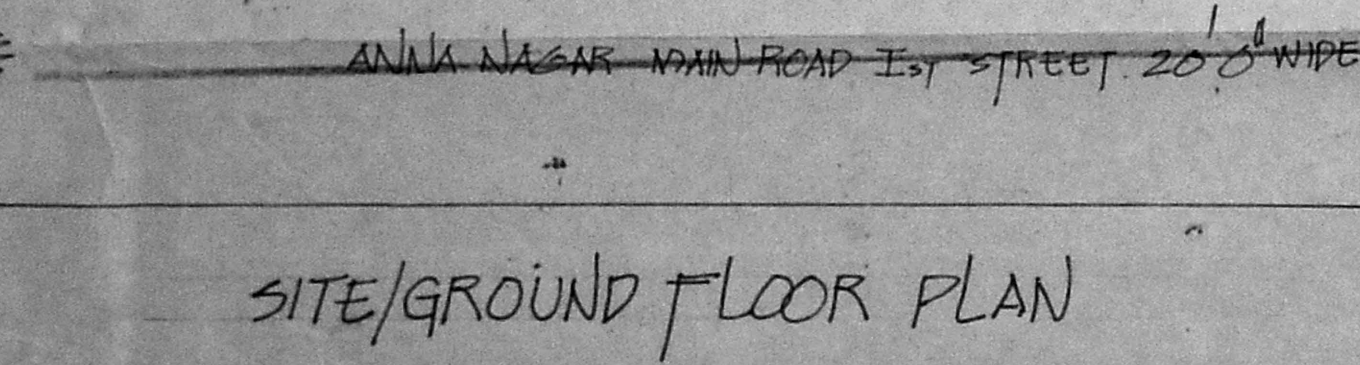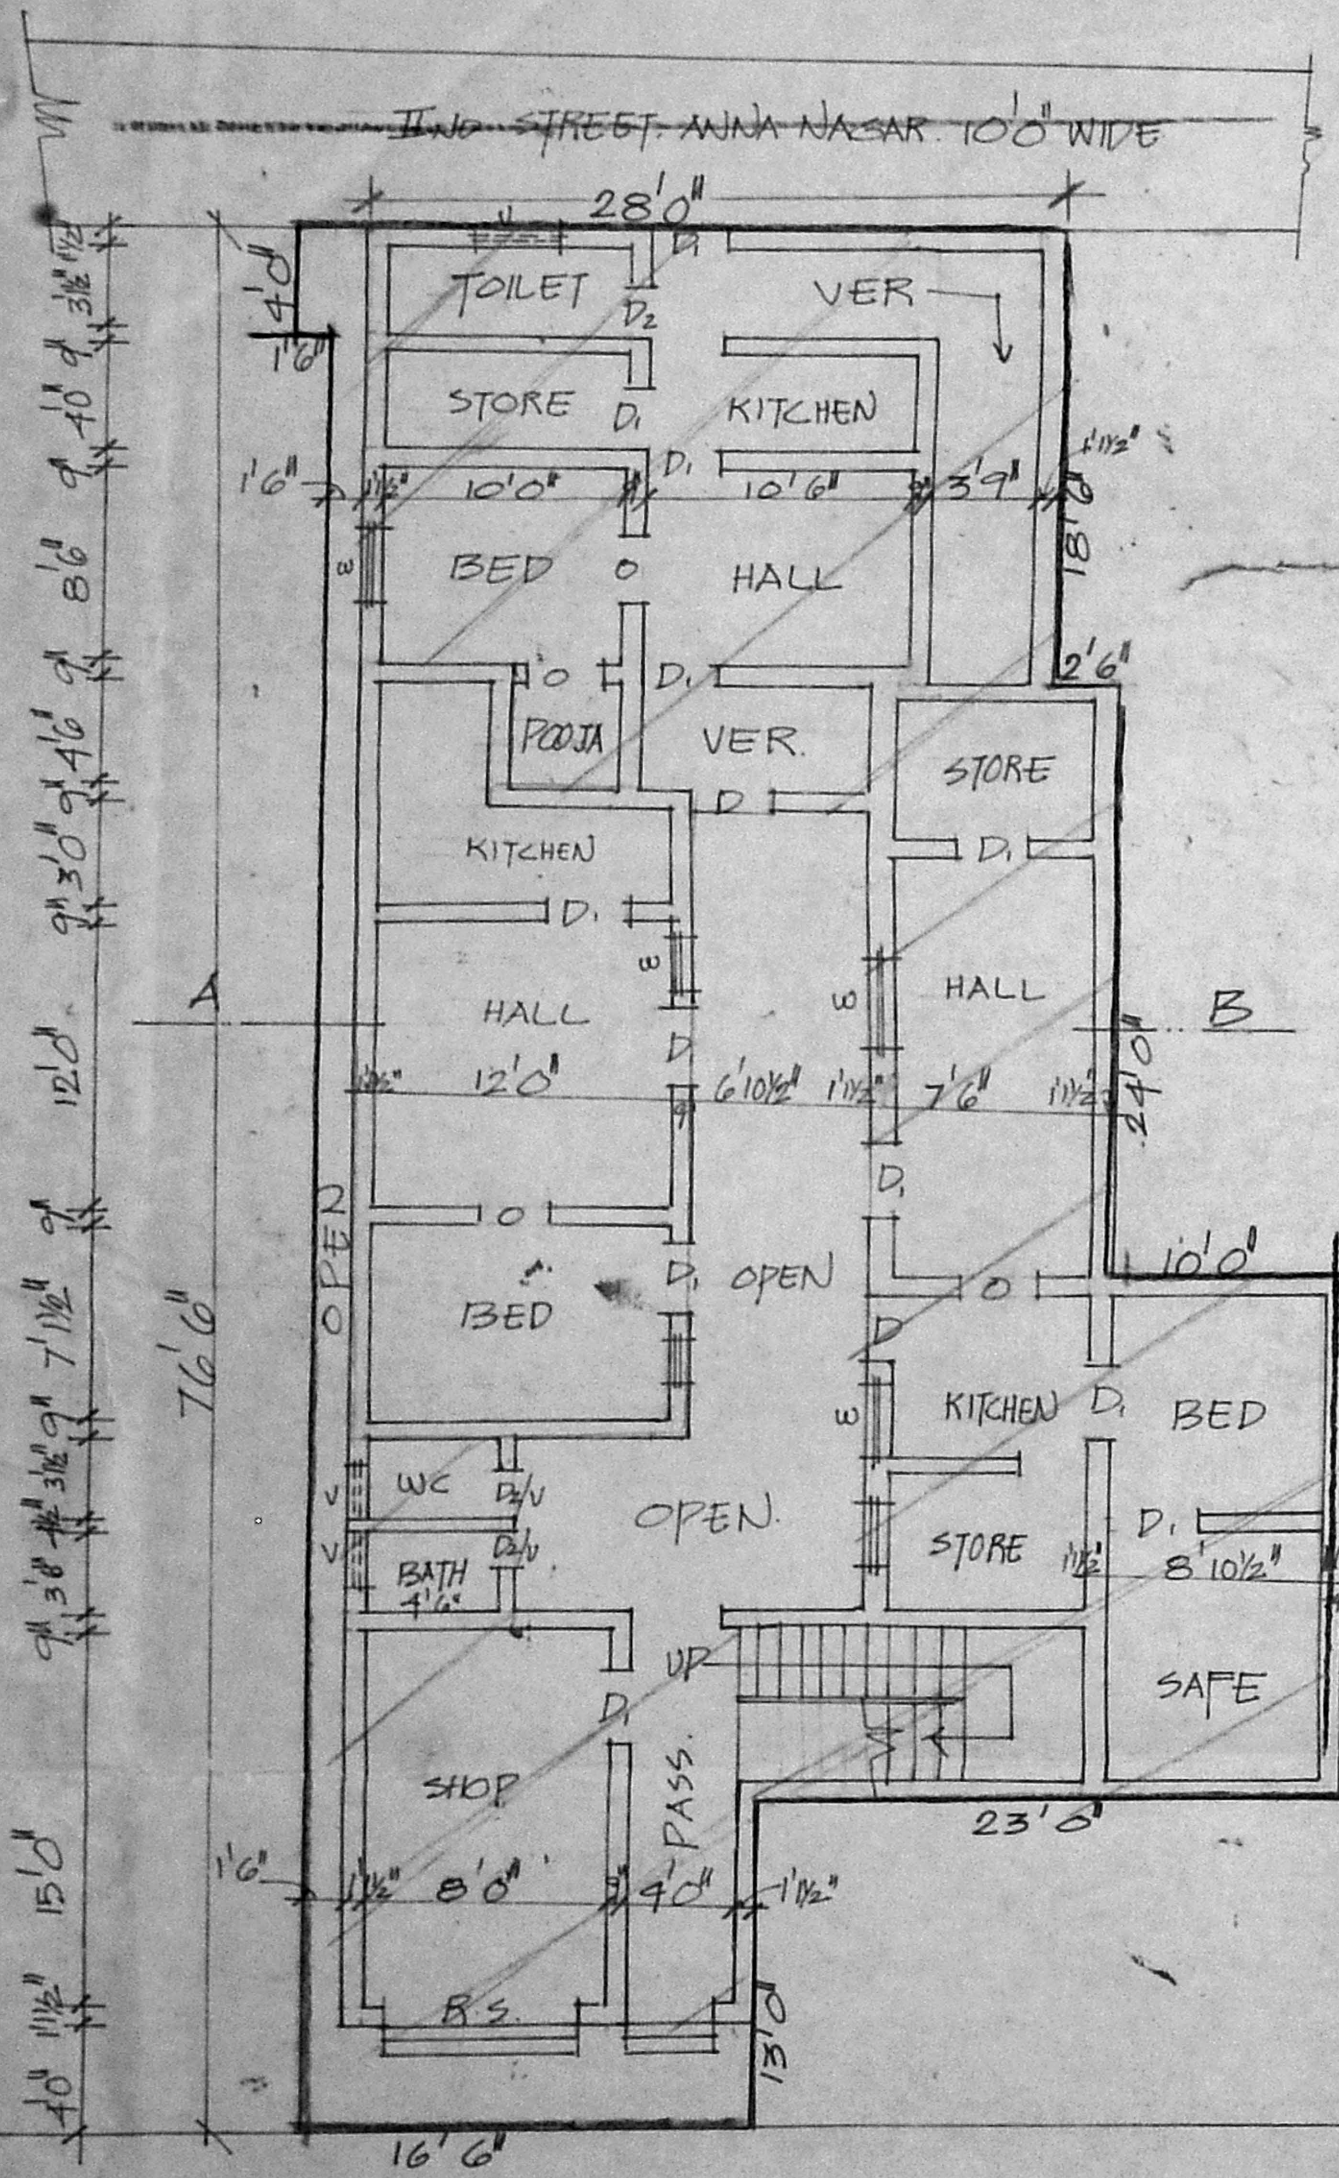

Planning Permit No. 16262/158/94
APPROVED
 SUBJECT TO THE CONDITIONS IN THIS OFFICE SETTER.
 No. 13/23880/2 - 6.6/94
 FOR MEMBER SECRETARY
 MADRAS METROPOLITAN DEVELOPMENT AUTHORITY
 MADRAS 600 008.

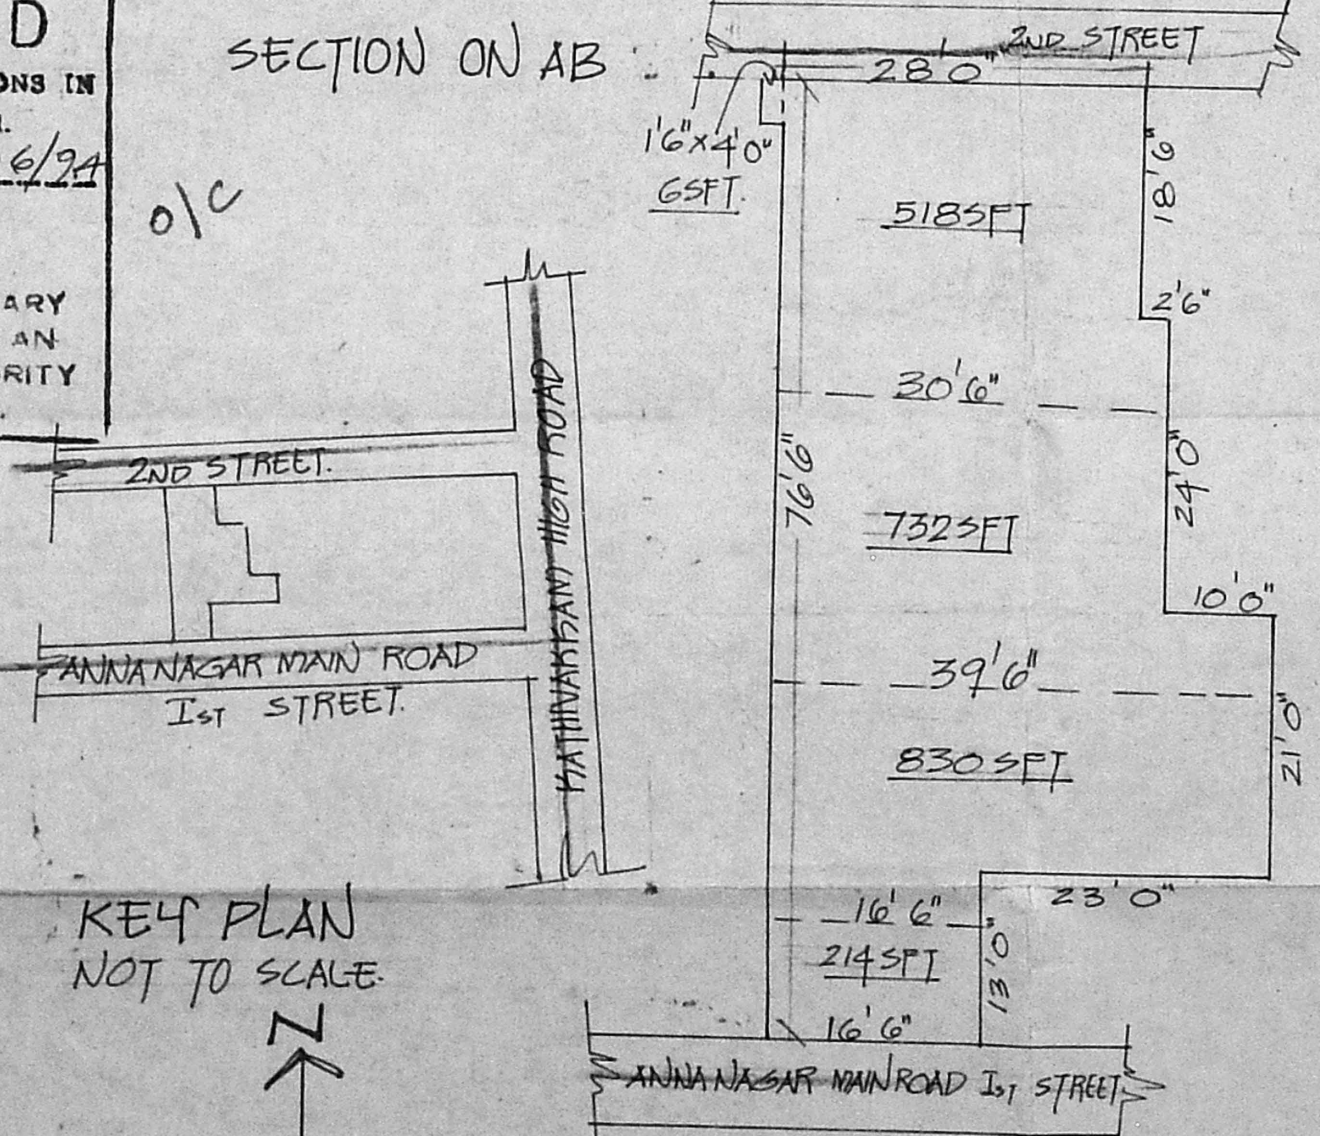

KEY PLAN NOT TO SCALE

PROPERTY SCHEDULE DETAIL
 SCALE: 1" TO 16'0"