




ELEVATION

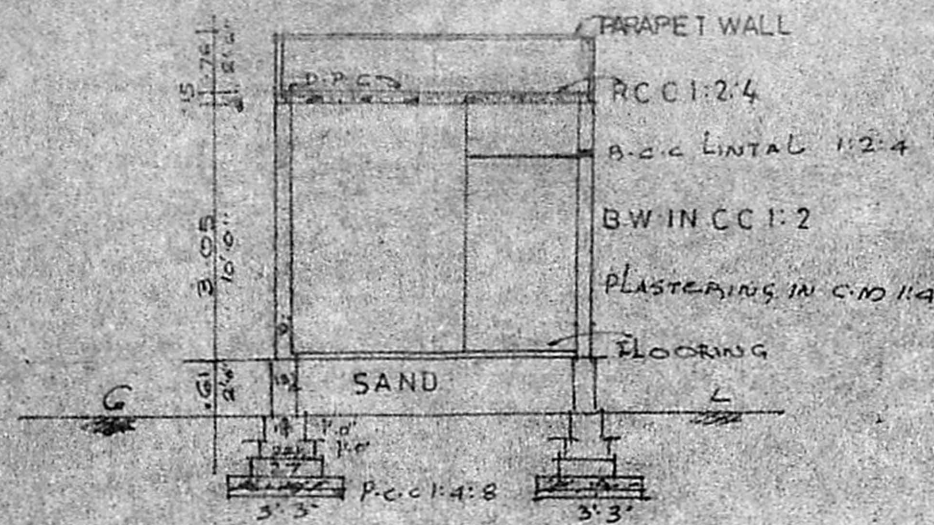


SECTION AA

AREA DETAILS:

TOTAL AREA 1200 SFT 111.48 SQ MTS
 PLINTH AREA 476 SFT 39.60 SQ MTS

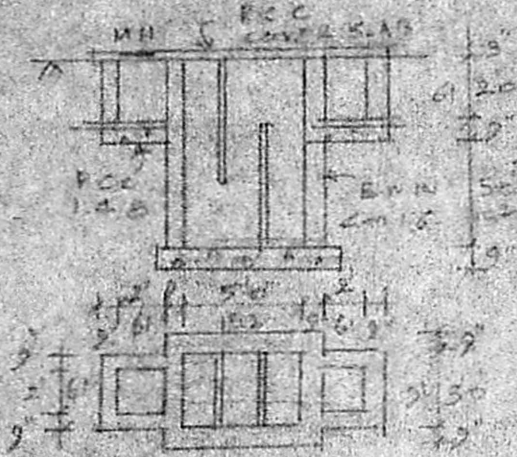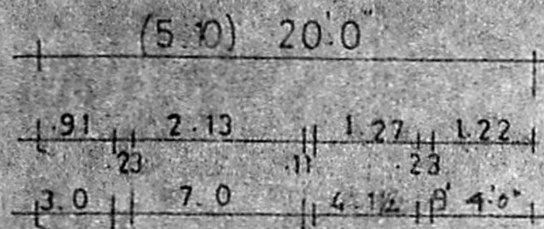

SEPTIC TANK DETAIL

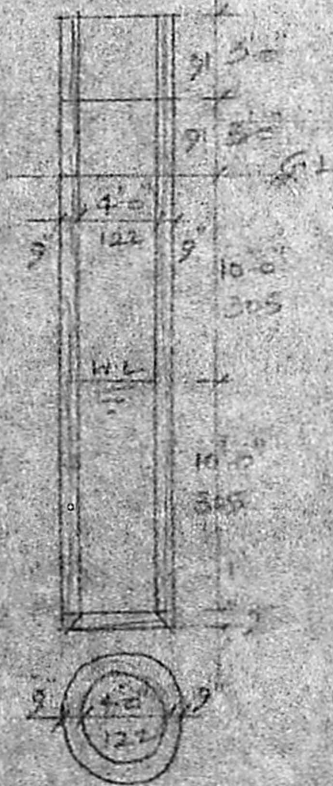

WELL DETAILS

Planning Permit No. A/15623/426/93


APPROVED

SUBJECT TO THE CONDITIONS IN THIS OFFICE LETTER.


No. A3/354/93 Date 4/89

[Signature]
515/93

FOR MEMBER SECRETARY
 MADRAS METROPOLITAN
 DEVELOPMENT AUTHORITY
 BYE LAWS, MADRAS 600 008.

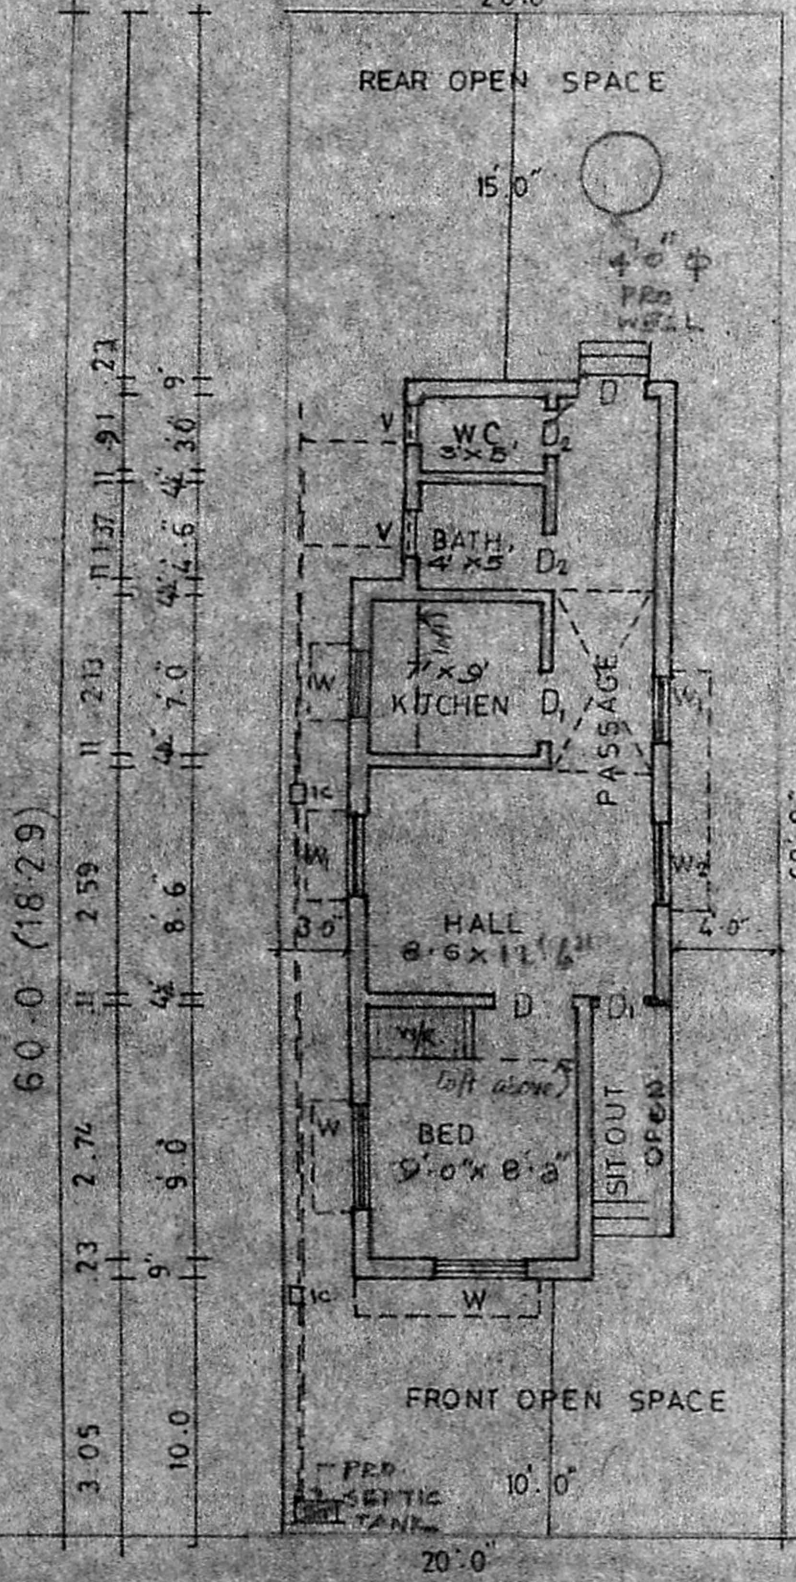

60'-0" (18.29)

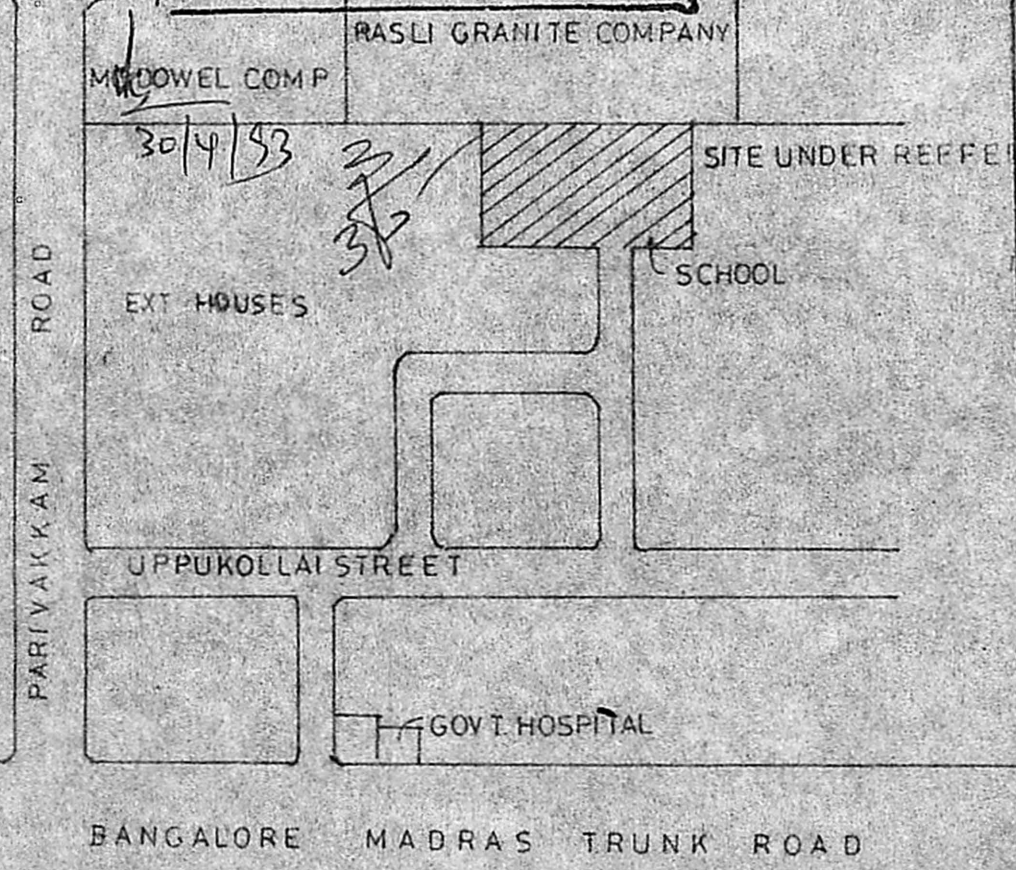

KEY PLAN (NTS)



PLAN SHOWING THE PROPOSED CONSTRUCTION OF A BUILDING IN PLOT NO 25A IN THIRUMAL NAGAR EXT.II FOR SELVI K.DURGA IN S F NO 157 4 AT POONAMALLEE VILLAGE SRIPERAMBUDUR TALUK CHENGLEPATTU DIST.

M.M.D.A APPROVED NO. PPD/LO 136/88
 SCALE 1:8 (1:100)


Scrutiny plan
pp 25/2

SCHEDULE OF JOINERY

D HW FLUSH DOOR	3.0 X 6.6	190 X 3.81
D1 HW PANELLED DOOR	2.6 X 6.6	1.37 X 3.81
D2 HW PANELLED DOOR	2.3 X 6.6	1.28 X 3.81
W HW GLAZED WINDOW	4.0 X 3.0	0.91 X 1.22
W1 DO	3.6 X 3.0	1.06 X 0.91
V VENTILATOR	3.0 X 2.0	0.91 X 0.61

REFERENCE

EXISTING ROAD	
PROPOSED	
BOUNDARY OF THE SITE	

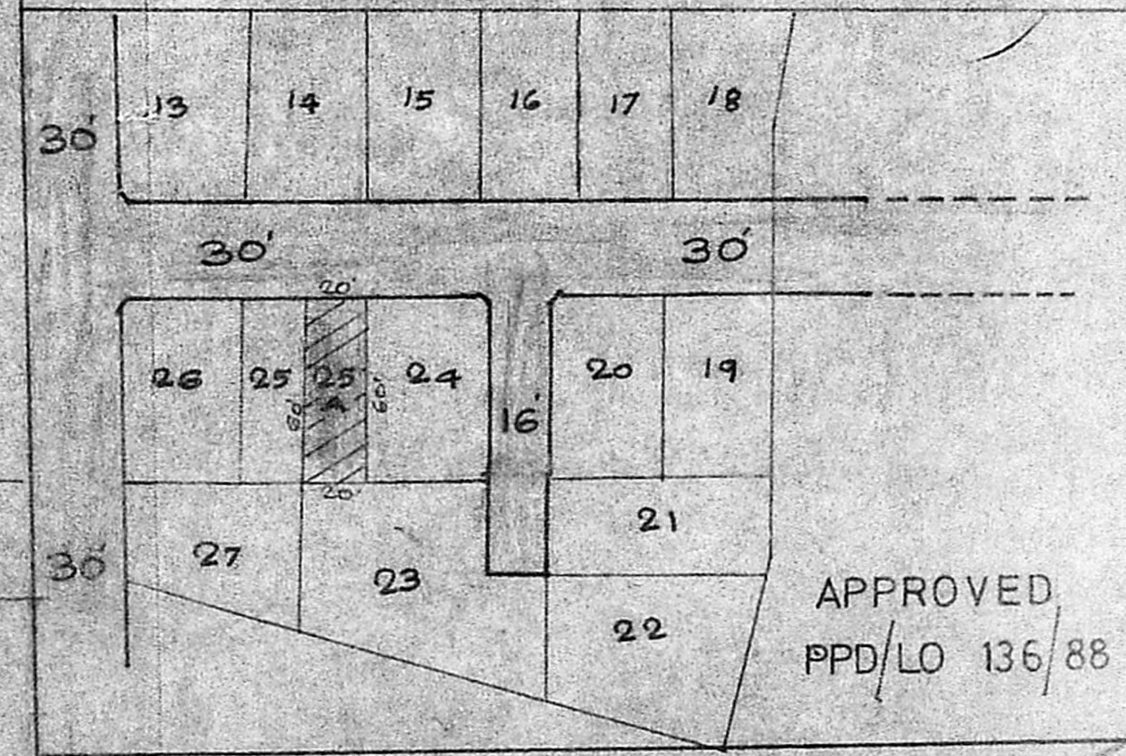

APPROVED PPD/LO 136/88

[Signature]
OWNER

PHONE: 4831555
A. ARUNACHALAM, D.C.E
 CORPORATION LICENSED SURVEYOR
 ALANDUR