



ELEVATION

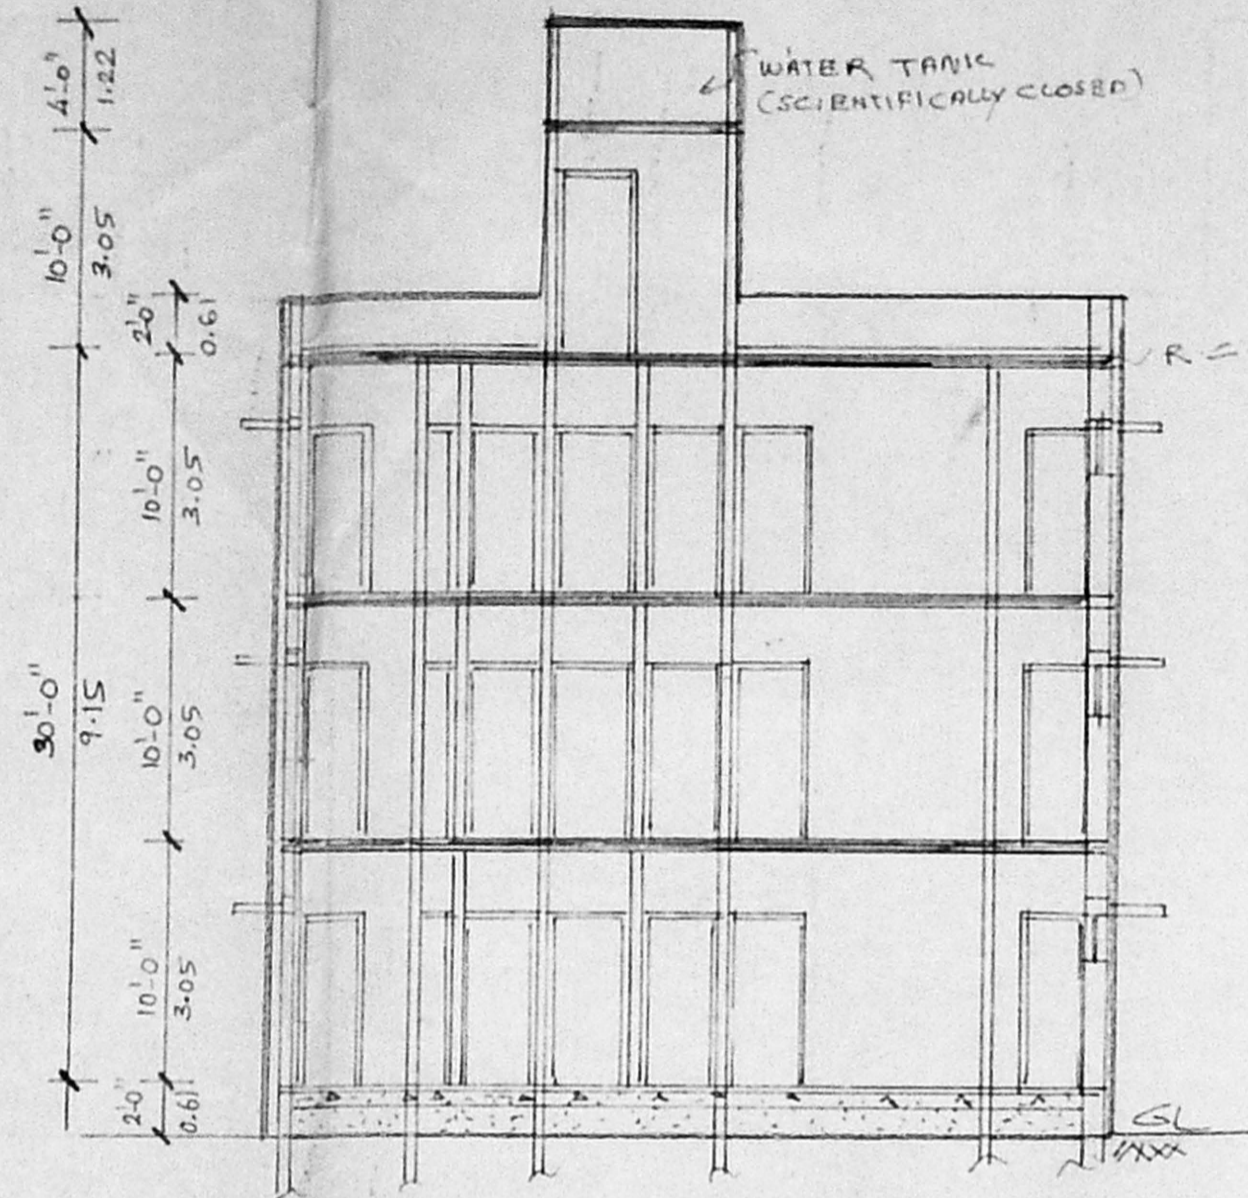

SECTION 'A B'

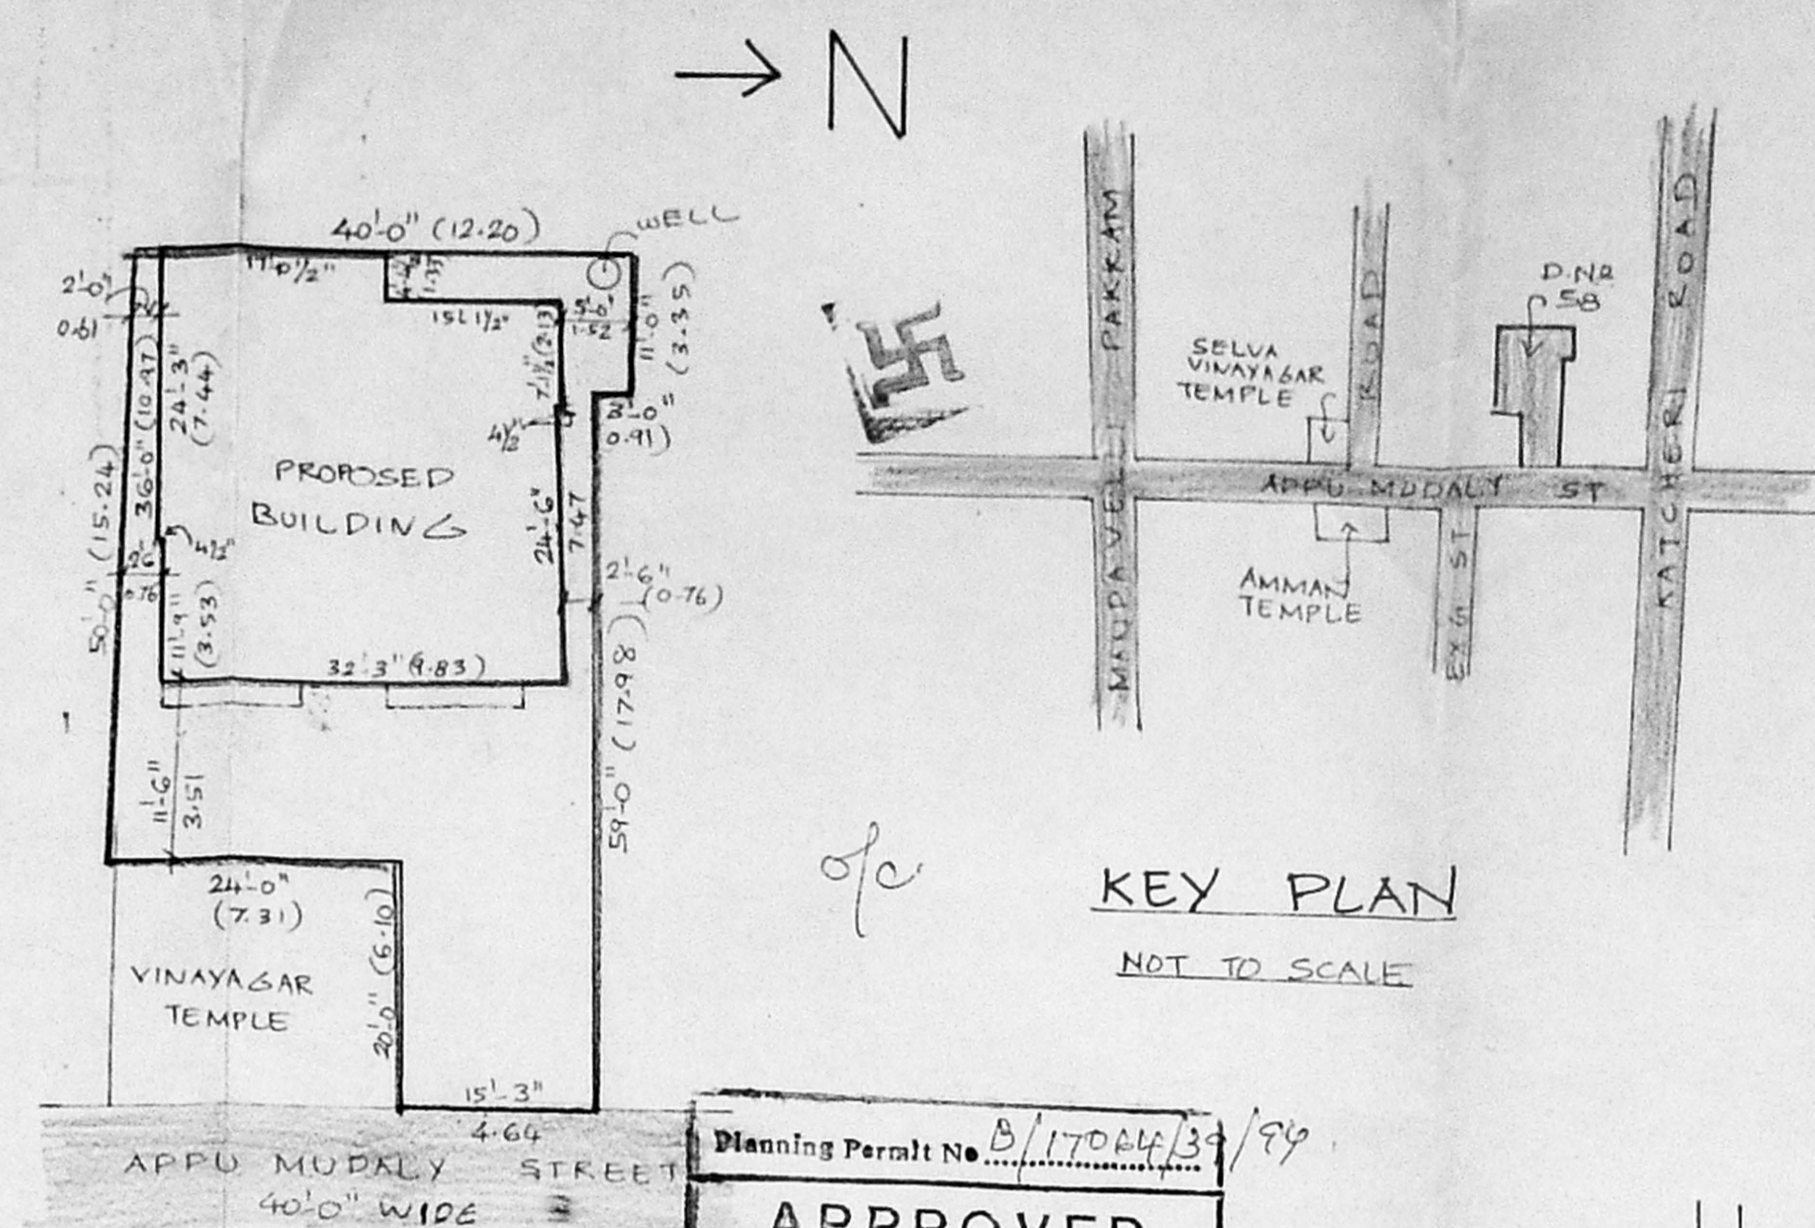

SITE PLAN
SCALE 16'0" TO AN FEET

Planning Permit No. B/17044/39/94
APPROVED
 SUBJECT TO THE CONDITIONS IN THIS OFFICE LETTER.
 No. B/15629/B, Date: 02/04/94.
 N.V. Subramanian
 7/20/94
 FOR MEMBER SECRETARY
 MADRAS METROPOLITAN
 DEVELOPMENT AUTHORITY
 MADRAS - 600 008.

SCHEDULE OF JOINERY'S

D	TEAK WOOD DOOR	3'3" x 7'0"	1.0 x 2.12
D1	TEAK WOOD DOOR	3'0" x 7'0"	0.71 x 2.12
D2	TEAK WOOD DOOR	2'9" x 7'0"	0.83 x 2.12
W	TEAK WOOD GLAZED WINDOW	6'0" x 5'0"	1.83 x 1.52
W1	TEAK WOOD GLAZED WINDOW	5'0" x 5'0"	1.52 x 1.52
W2	TEAK WOOD GLAZED WINDOW	4'0" x 5'0"	1.22 x 1.52
W3	TEAK WOOD GLAZED WINDOW	3'0" x 5'0"	0.91 x 1.52
V	TEAK WOOD GLAZED VENTURE	3'0" x 2'0"	0.91 x 0.61


SPECIFICATIONS

- COLUMN FOUNDATION
- BK WALL IN CM
- PLASTERING IN CM
- RCC ROOF SLAB
- WEATHERING COURSE IN CM
- R.C.C. SUNSHADES, BEAMS PROVIDED

PROPOSED RESIDENTIAL BUILDING AT D. NO. 58, R.S. NO. 2786/7, BLOCK NO. 57 APPU MUDALY STREET, MYLAPORE, MADRAS.


SCALE : 8 FEET TO AN INCH

COLOUR INDEX

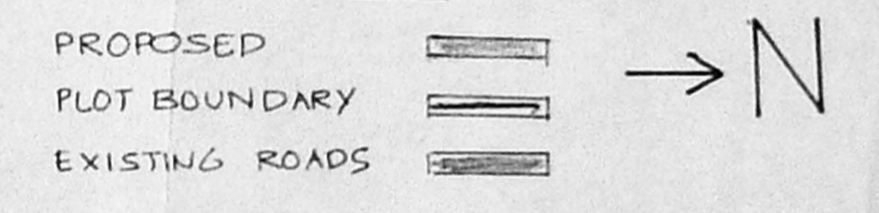


AREA STATEMENT


	SQ.FT	SQ.M
PLOT AREA	2320	215.53
GROUND FLOOR	1108.23	102.95
FIRST FLOOR	1169.23	108.66
SECOND FLOOR	1.69.23	108.66
TOTAL	3446.69	320.27

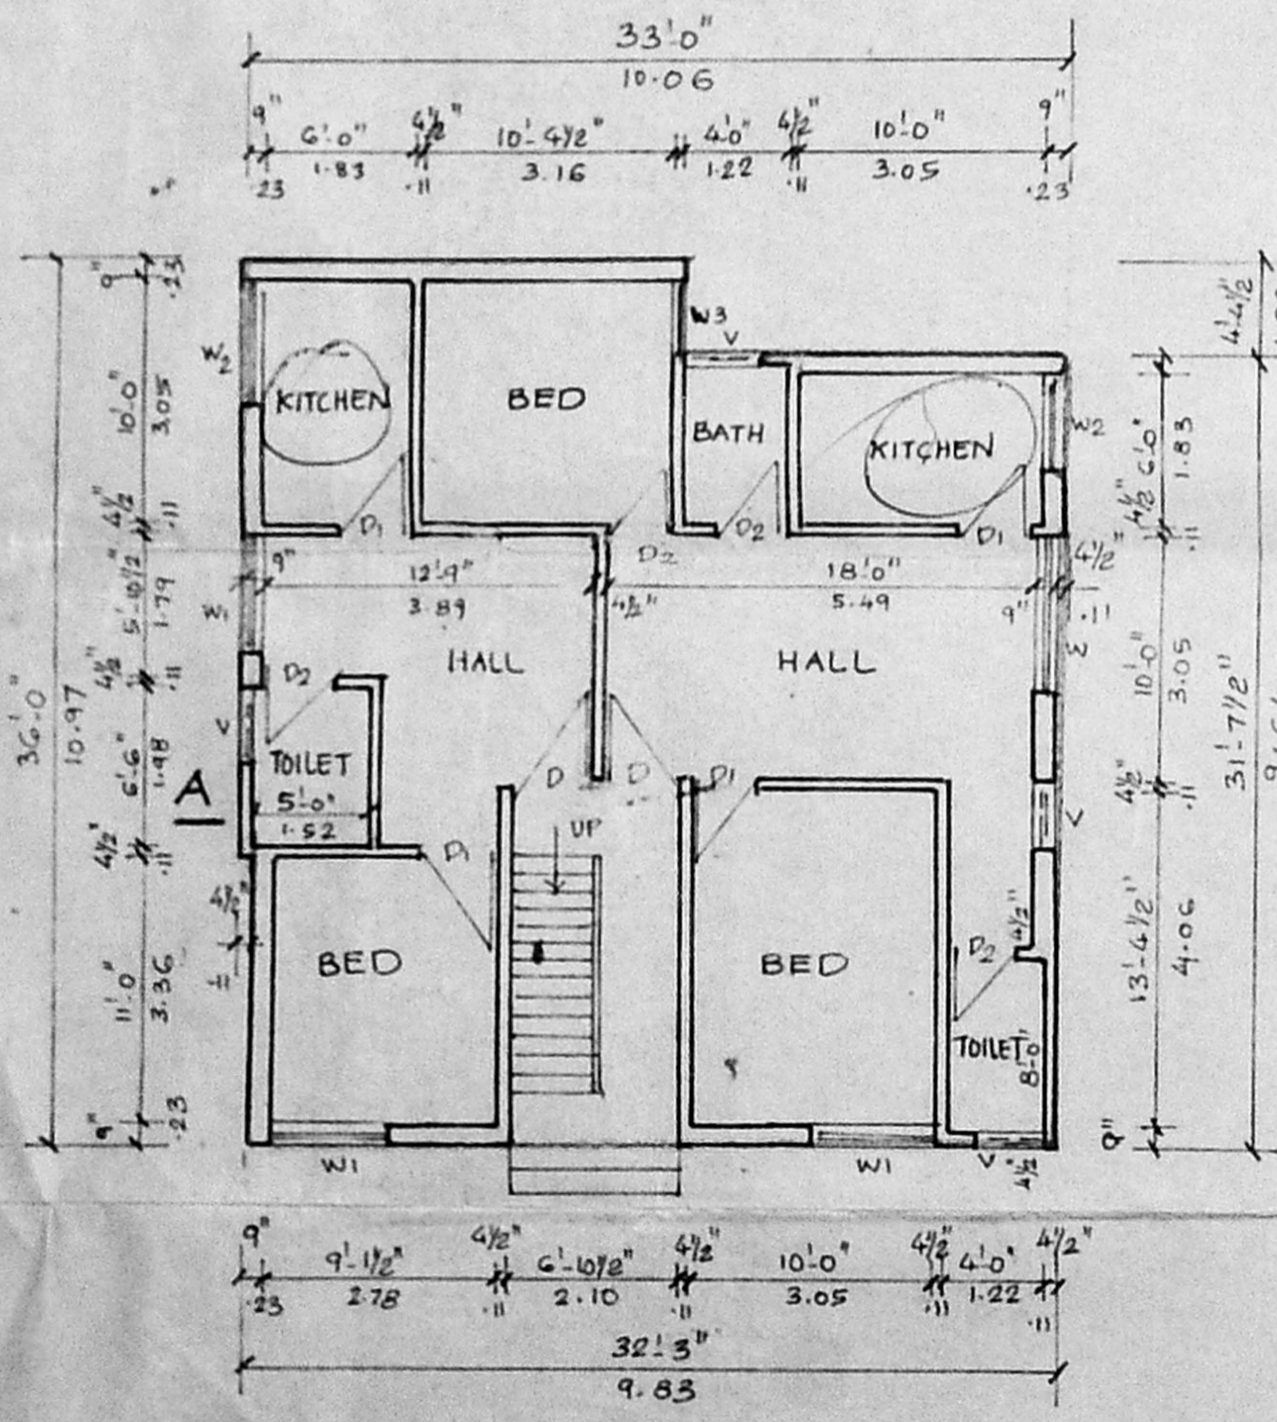


GROUND FLOOR PLAN

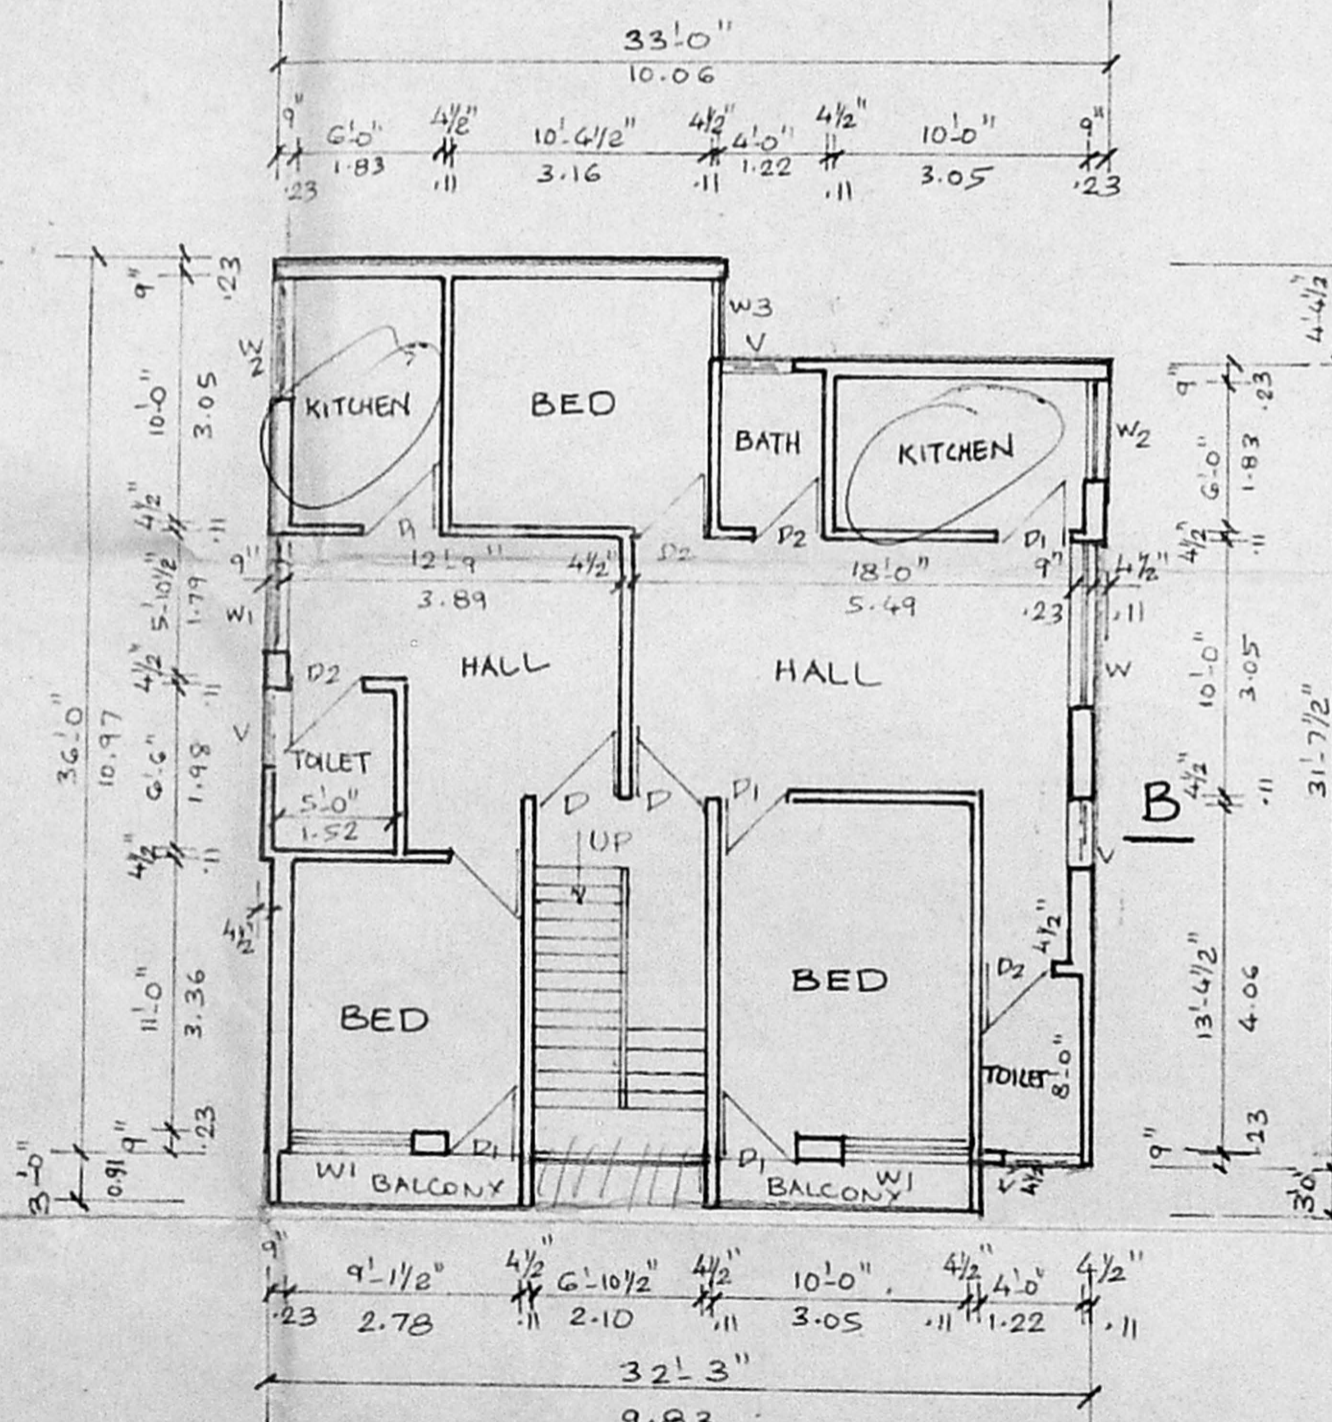


TYPICAL FLOOR PLAN (FIRST & SECOND)

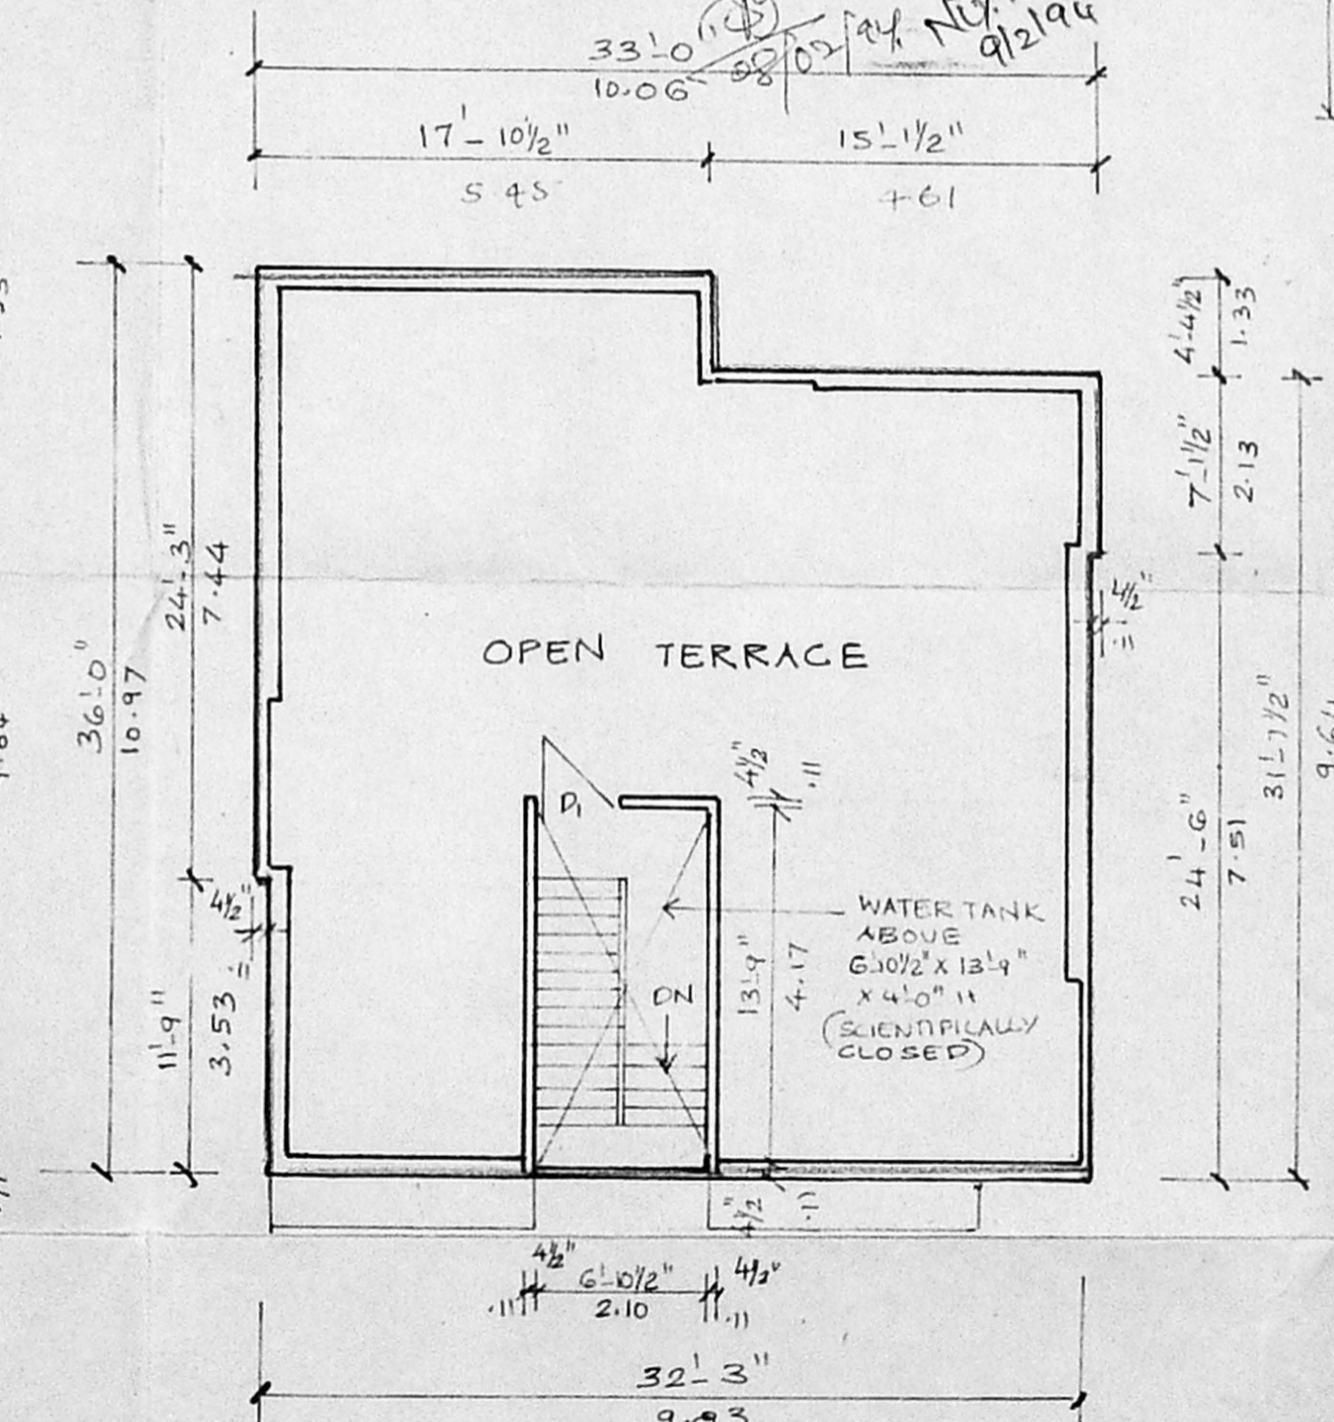

TERRACE FLOOR PLAN

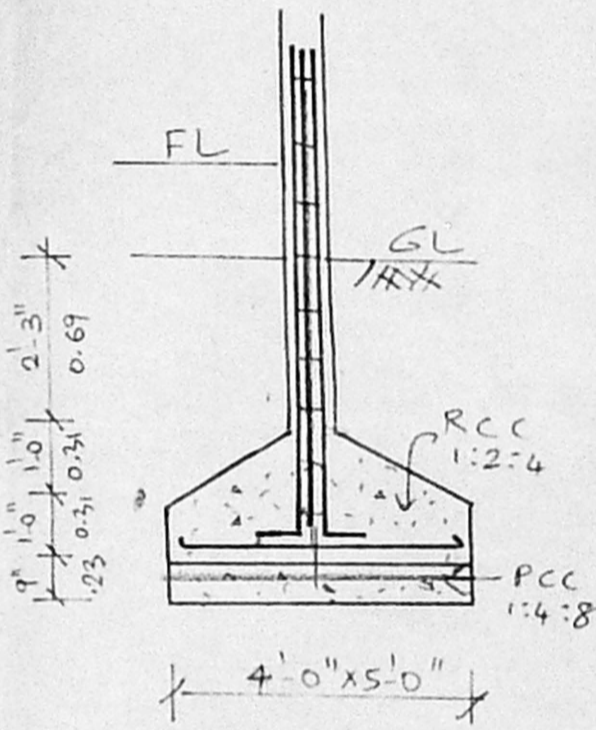

DETAILS OF COL. FOUNDATION

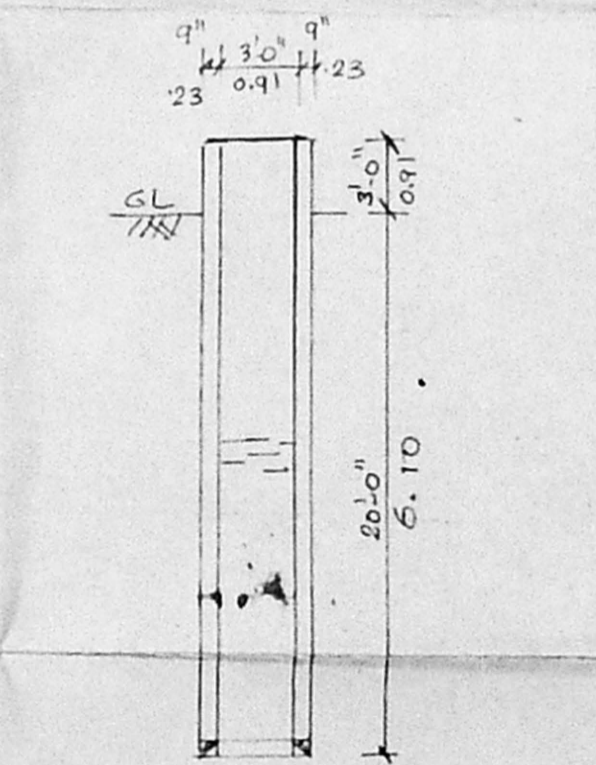

WELL DETAIL

SIGNATURE OF OWNER

SIGNATURE OF LICENSED SURVEYOR.