



M. C. N. B. 19/93
 PART I
 PART II

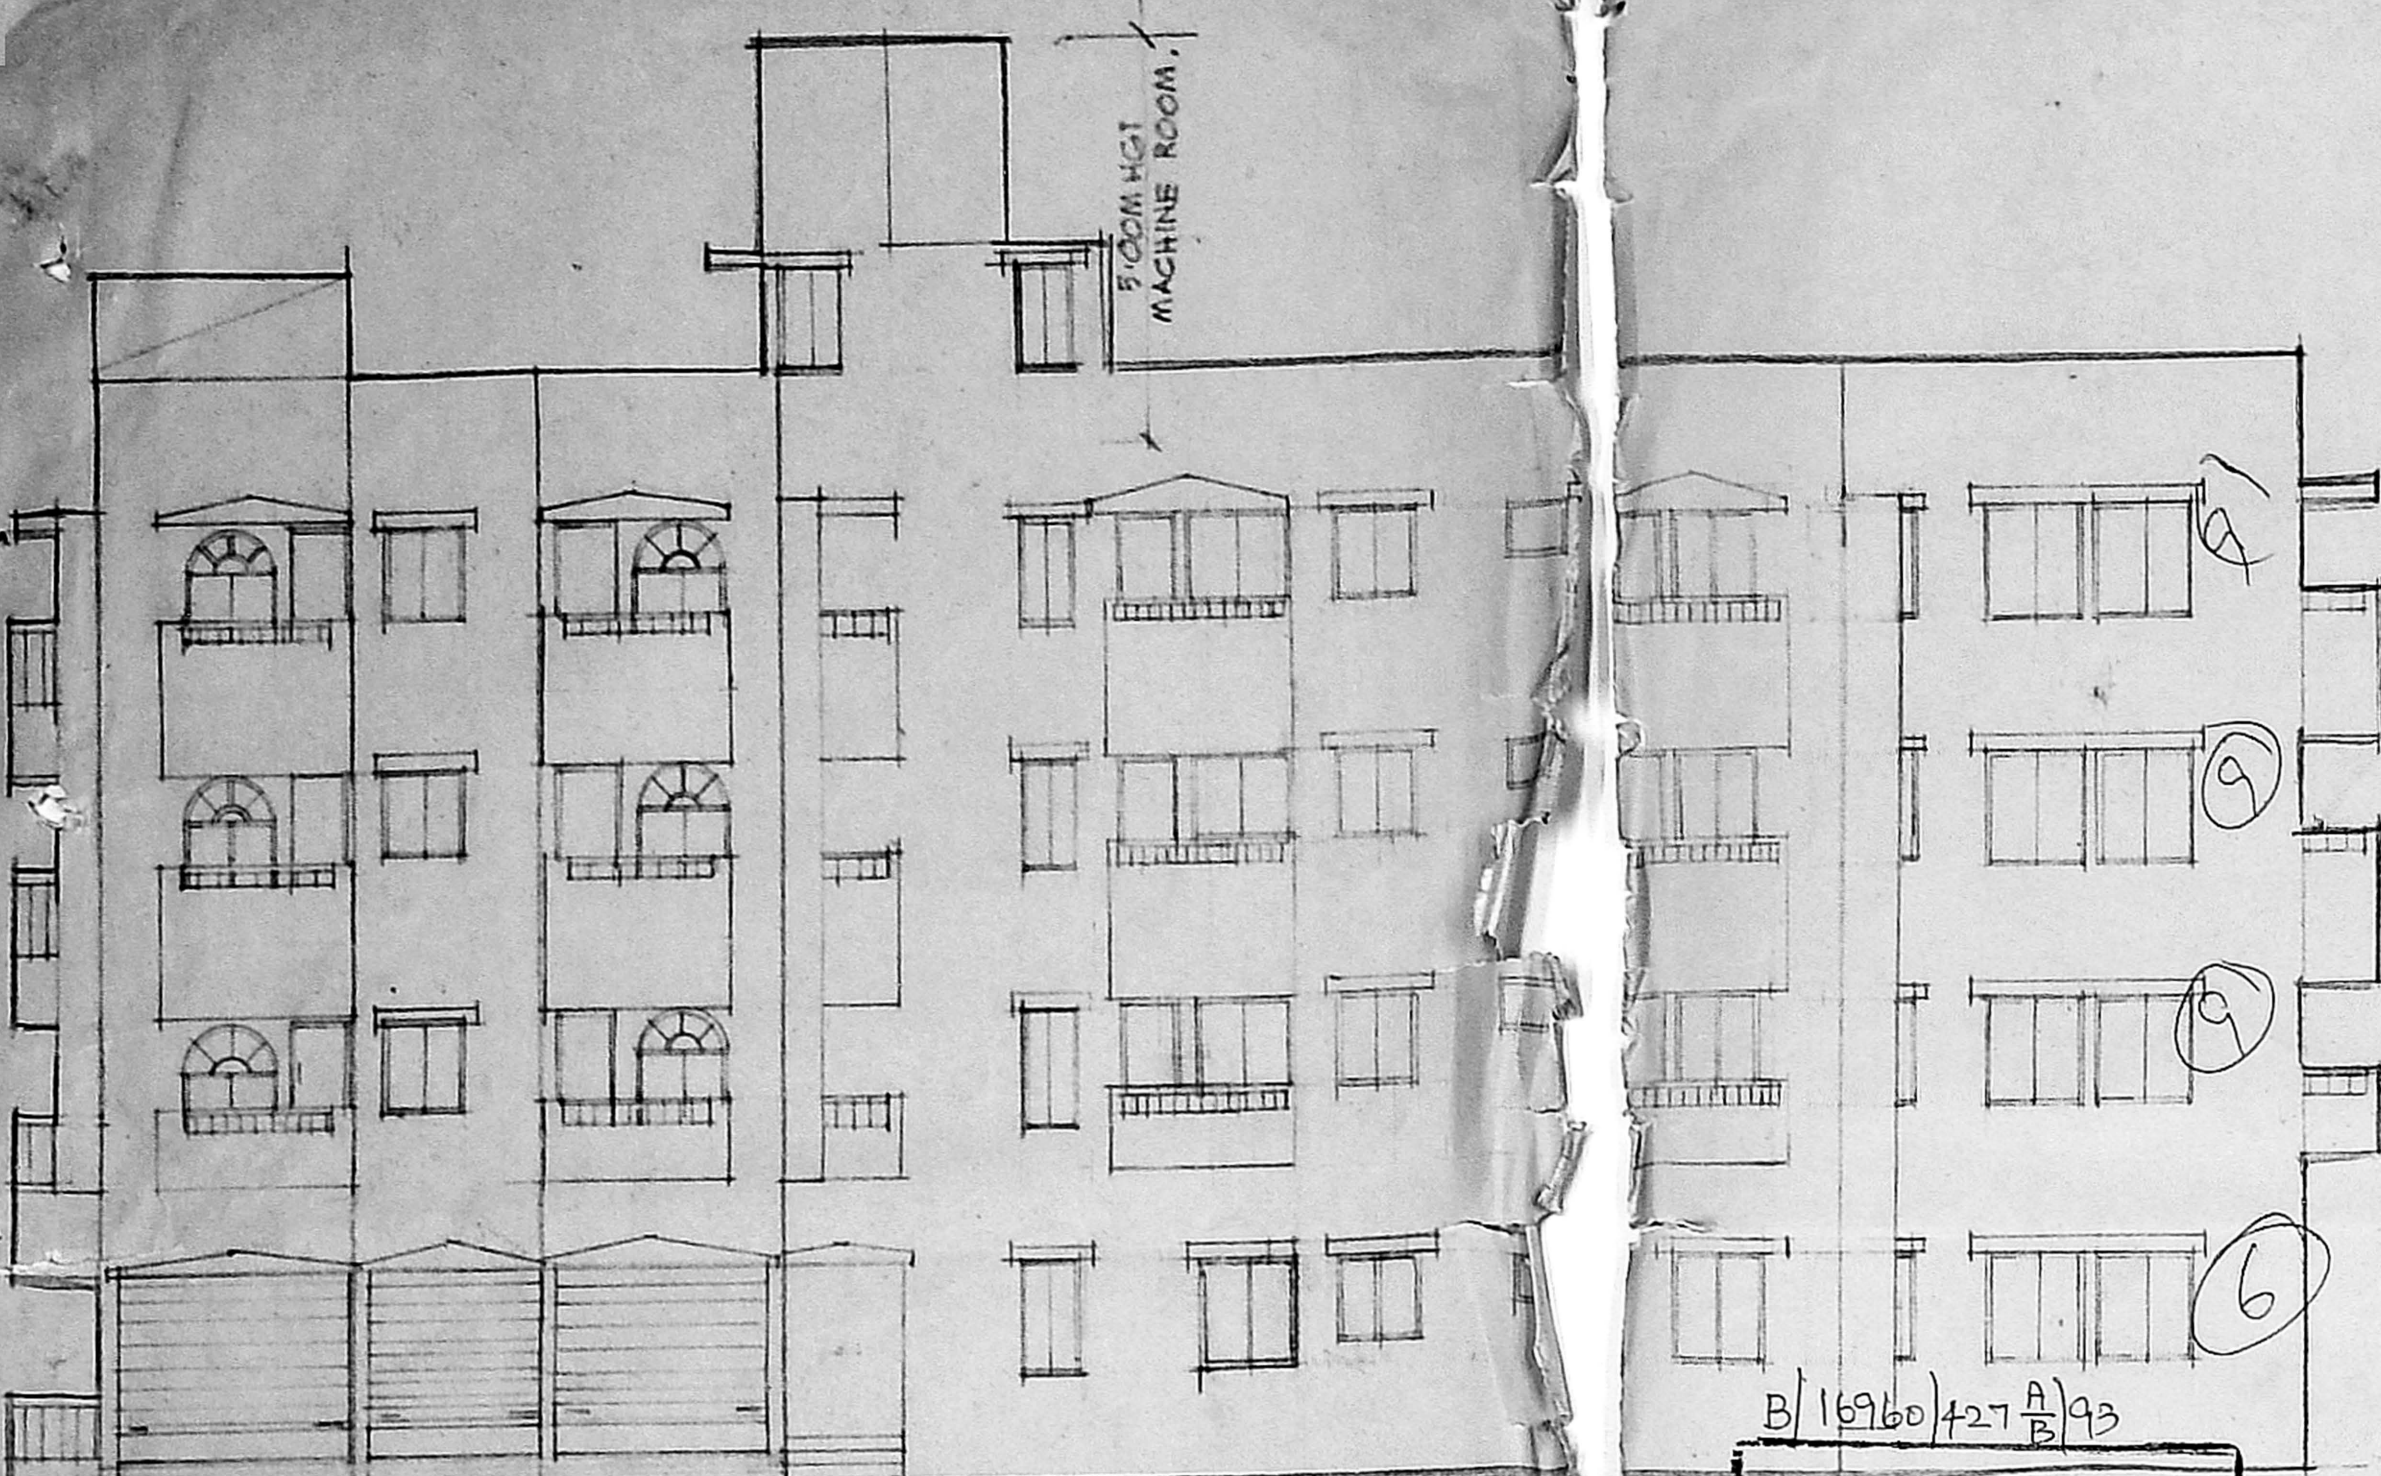


FRONT ELEVATION.

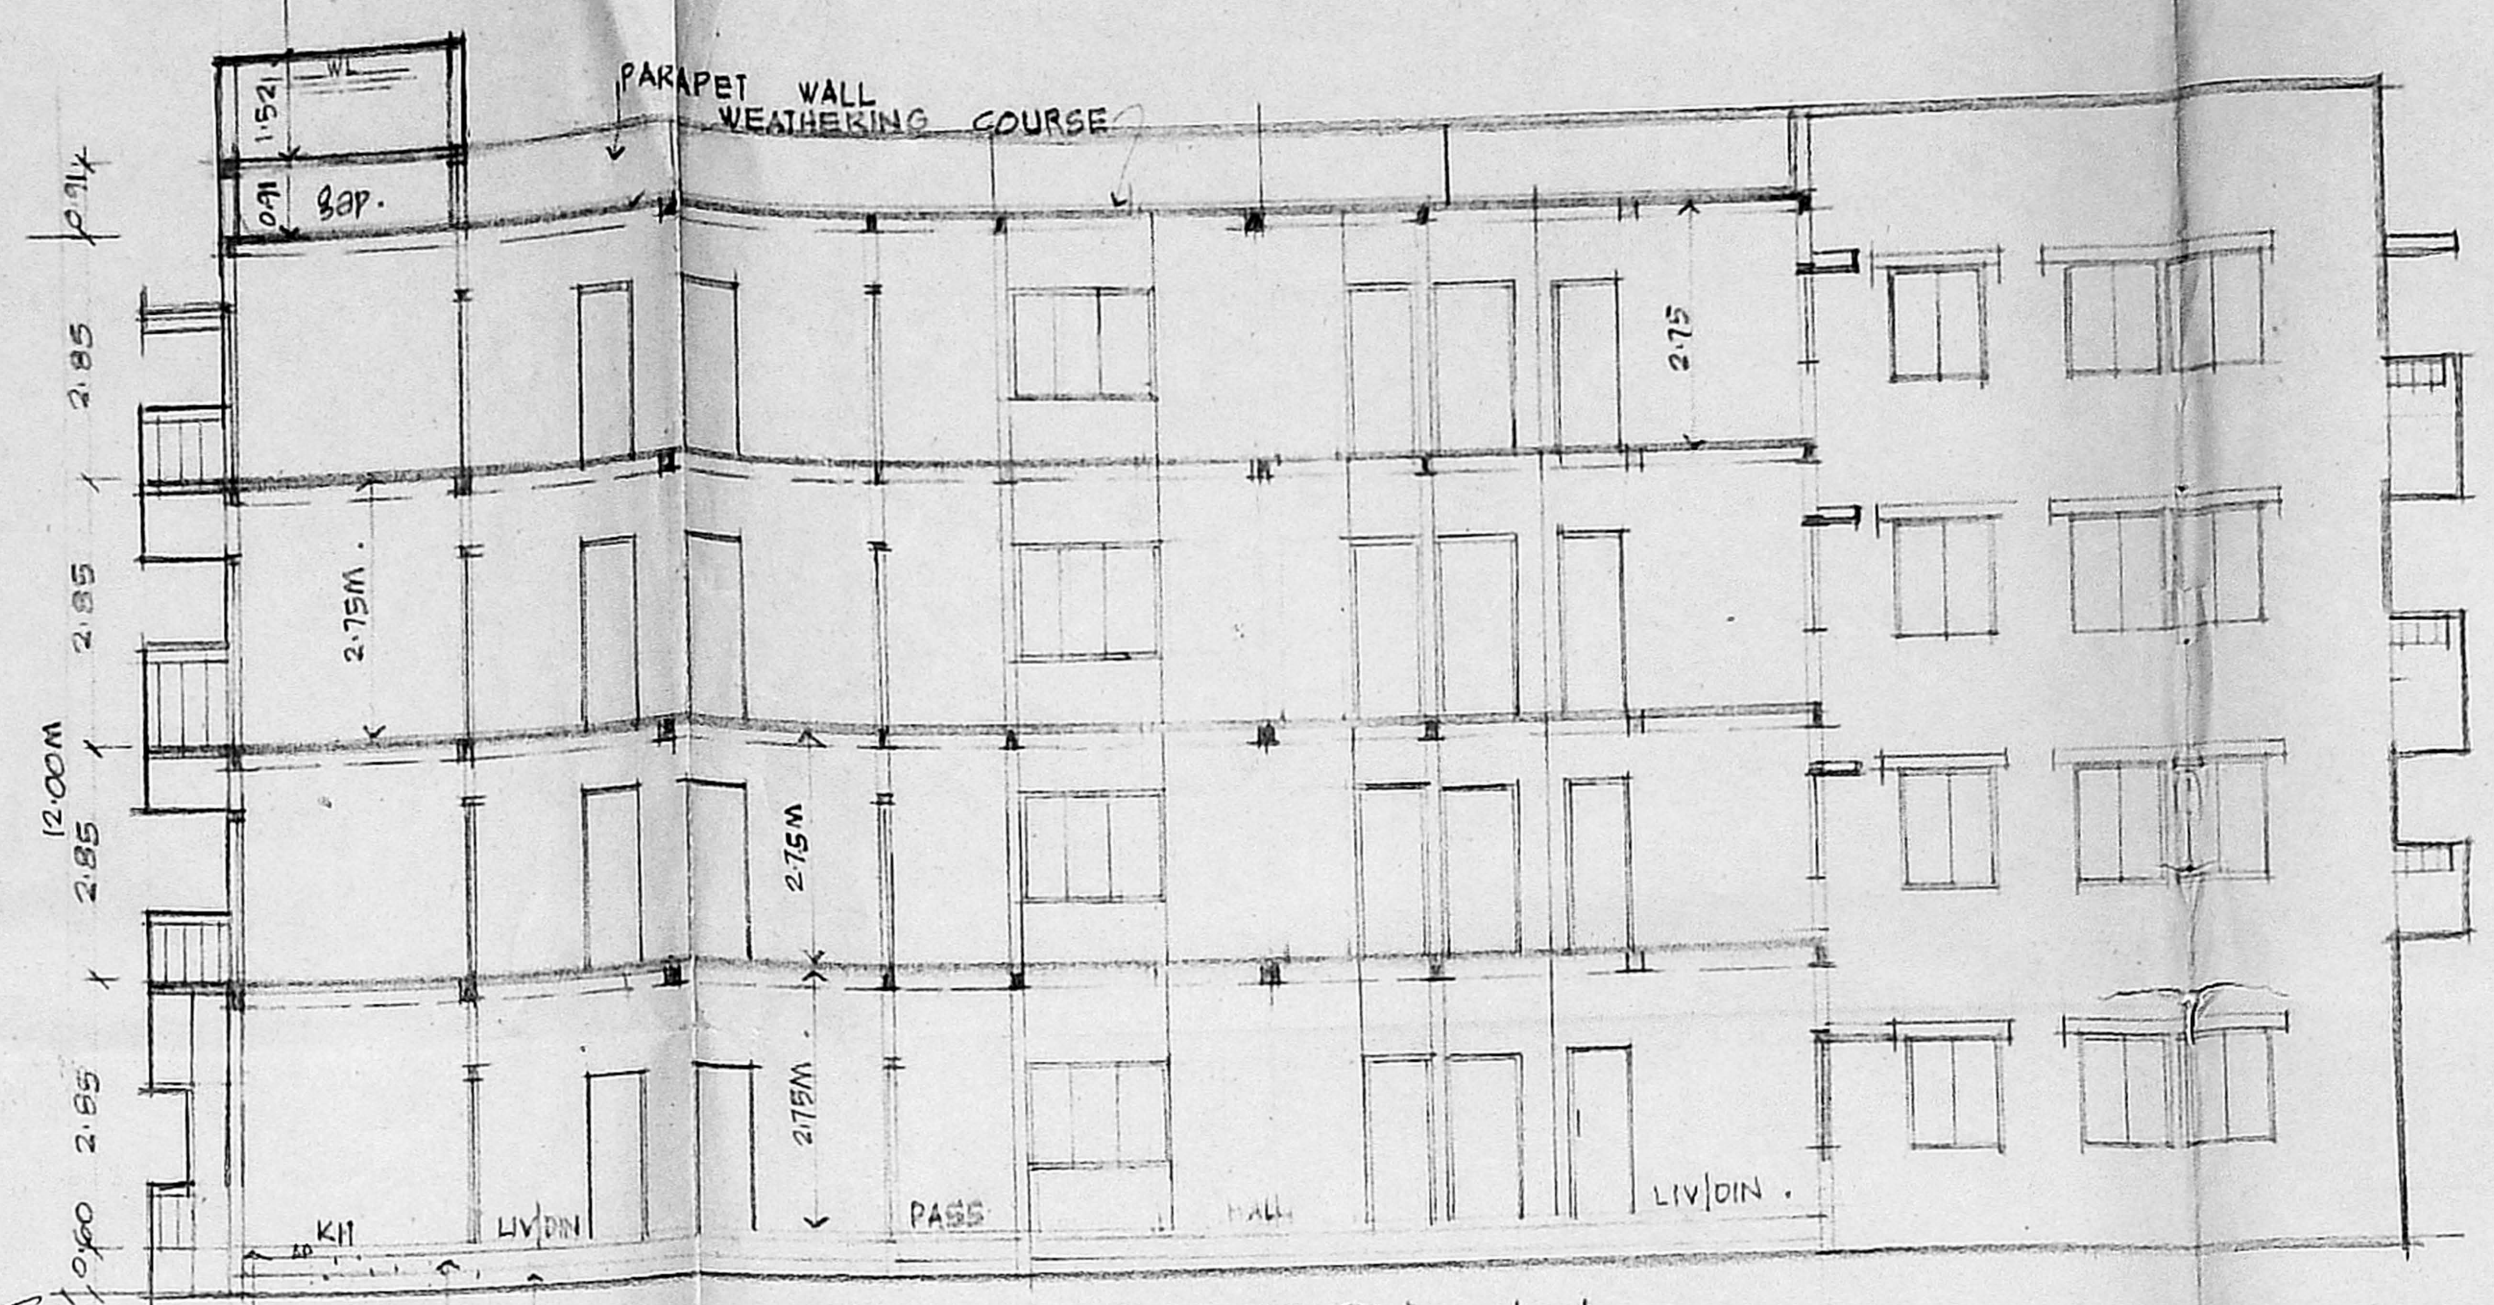

SECTION A-A.


PLOT AREA - 13393.00 SFT OR 124421.56M
 (AREA AS PER PATTI)
 GROUND FLOOR AREA - 45966sqm
 FIRST FLOOR AREA - 587.225
 SECOND FLOOR AREA - 587.225
 THIRD FLOOR AREA - 587.225
 TOTAL BUILT UP AREA - 2177.235
 F.S.I - 175 TIMES
 PLOT COVERAGE - 47.20%

APPROVED
 SUBJECT TO THE CONDITIONS IN
 THIS PERMIT LETTER
 No. 16119/25-11/93
 FOR MEMBER SECRETARY
 MADRAS METROPOLITAN
 DEVELOPMENT AUTHORITY
 MADRAS-600 008.

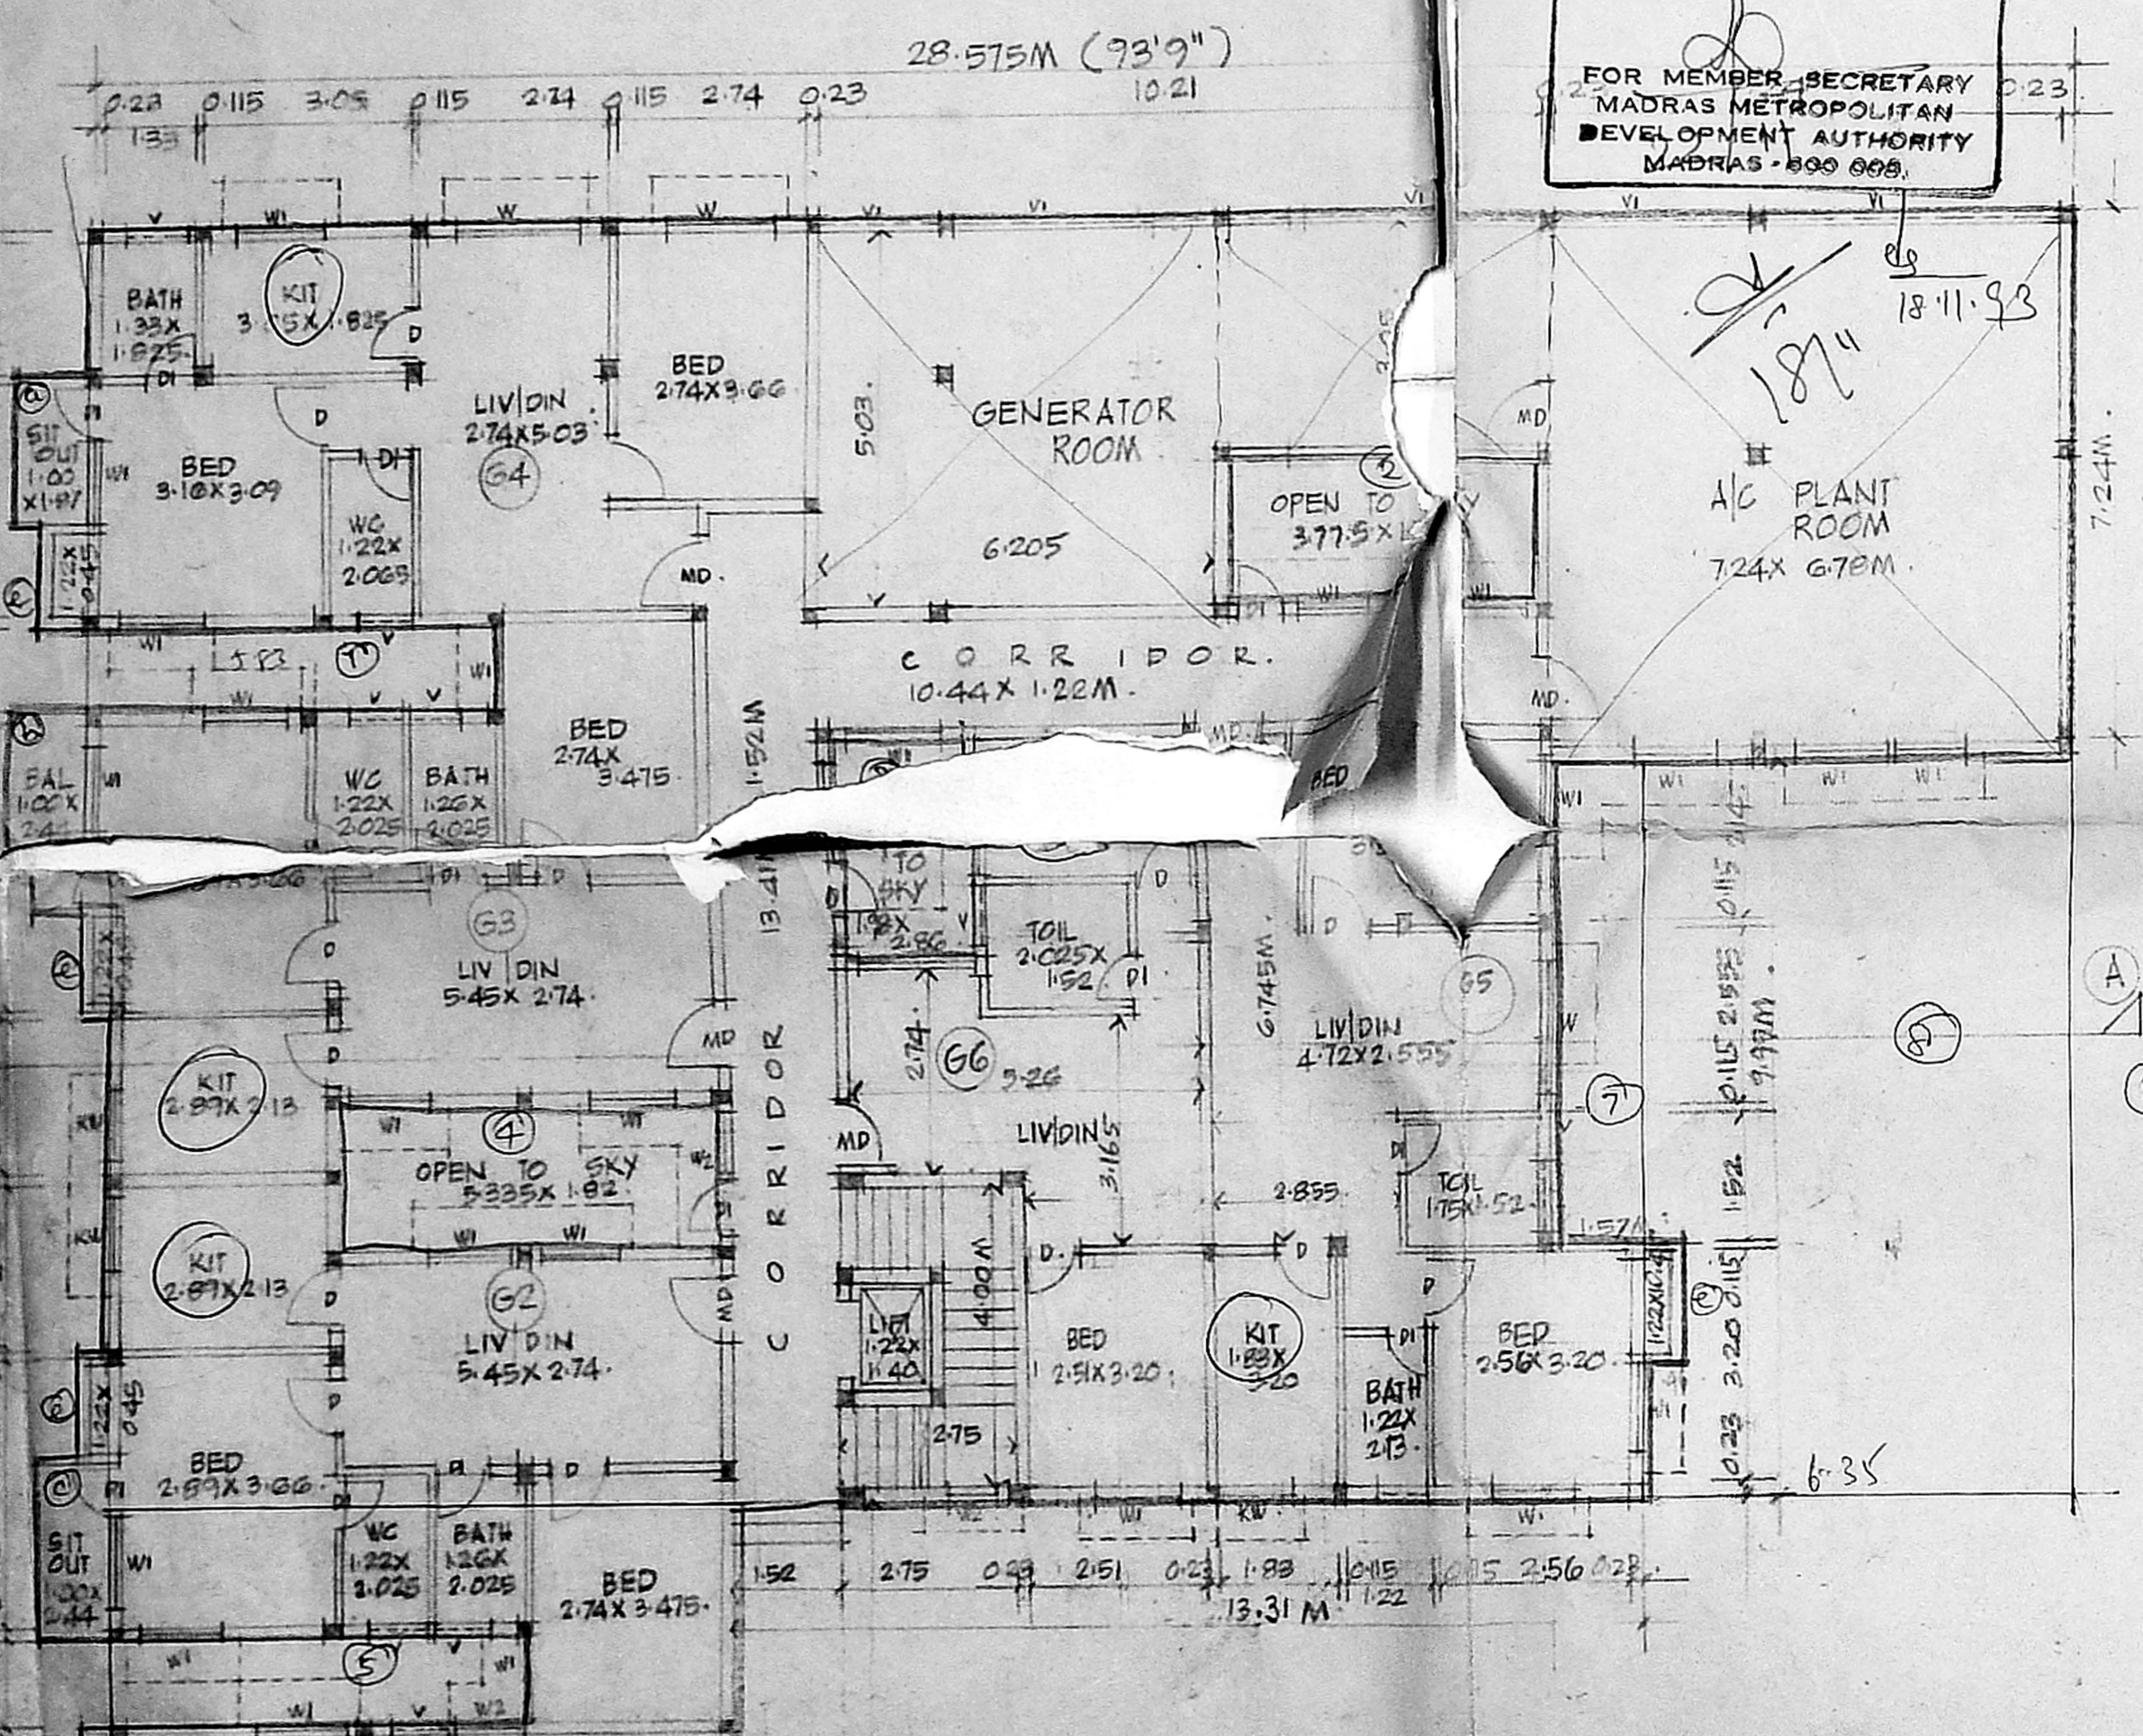

GROUND FLOOR PLAN.

GROUND FLOOR AREA
 AREA OF SHOPS - 36.52 SQM.
 FLAT G1 - 60.95
 FLAT G2 - 57.24
 FLAT G3 - 57.58
 FLAT G4 - 58.25
 FLAT G5 - 58.58
 FLAT G6 - 39.67
 COMMON AREA - 46.92 SQM.
 SERVICE AREA.
 TRANSFORMER ROOM - 22.33 SQM.
 GENERATOR ROOM - 50.07 SQM.
 A/C PLANT ROOM - 55.75 SQM.

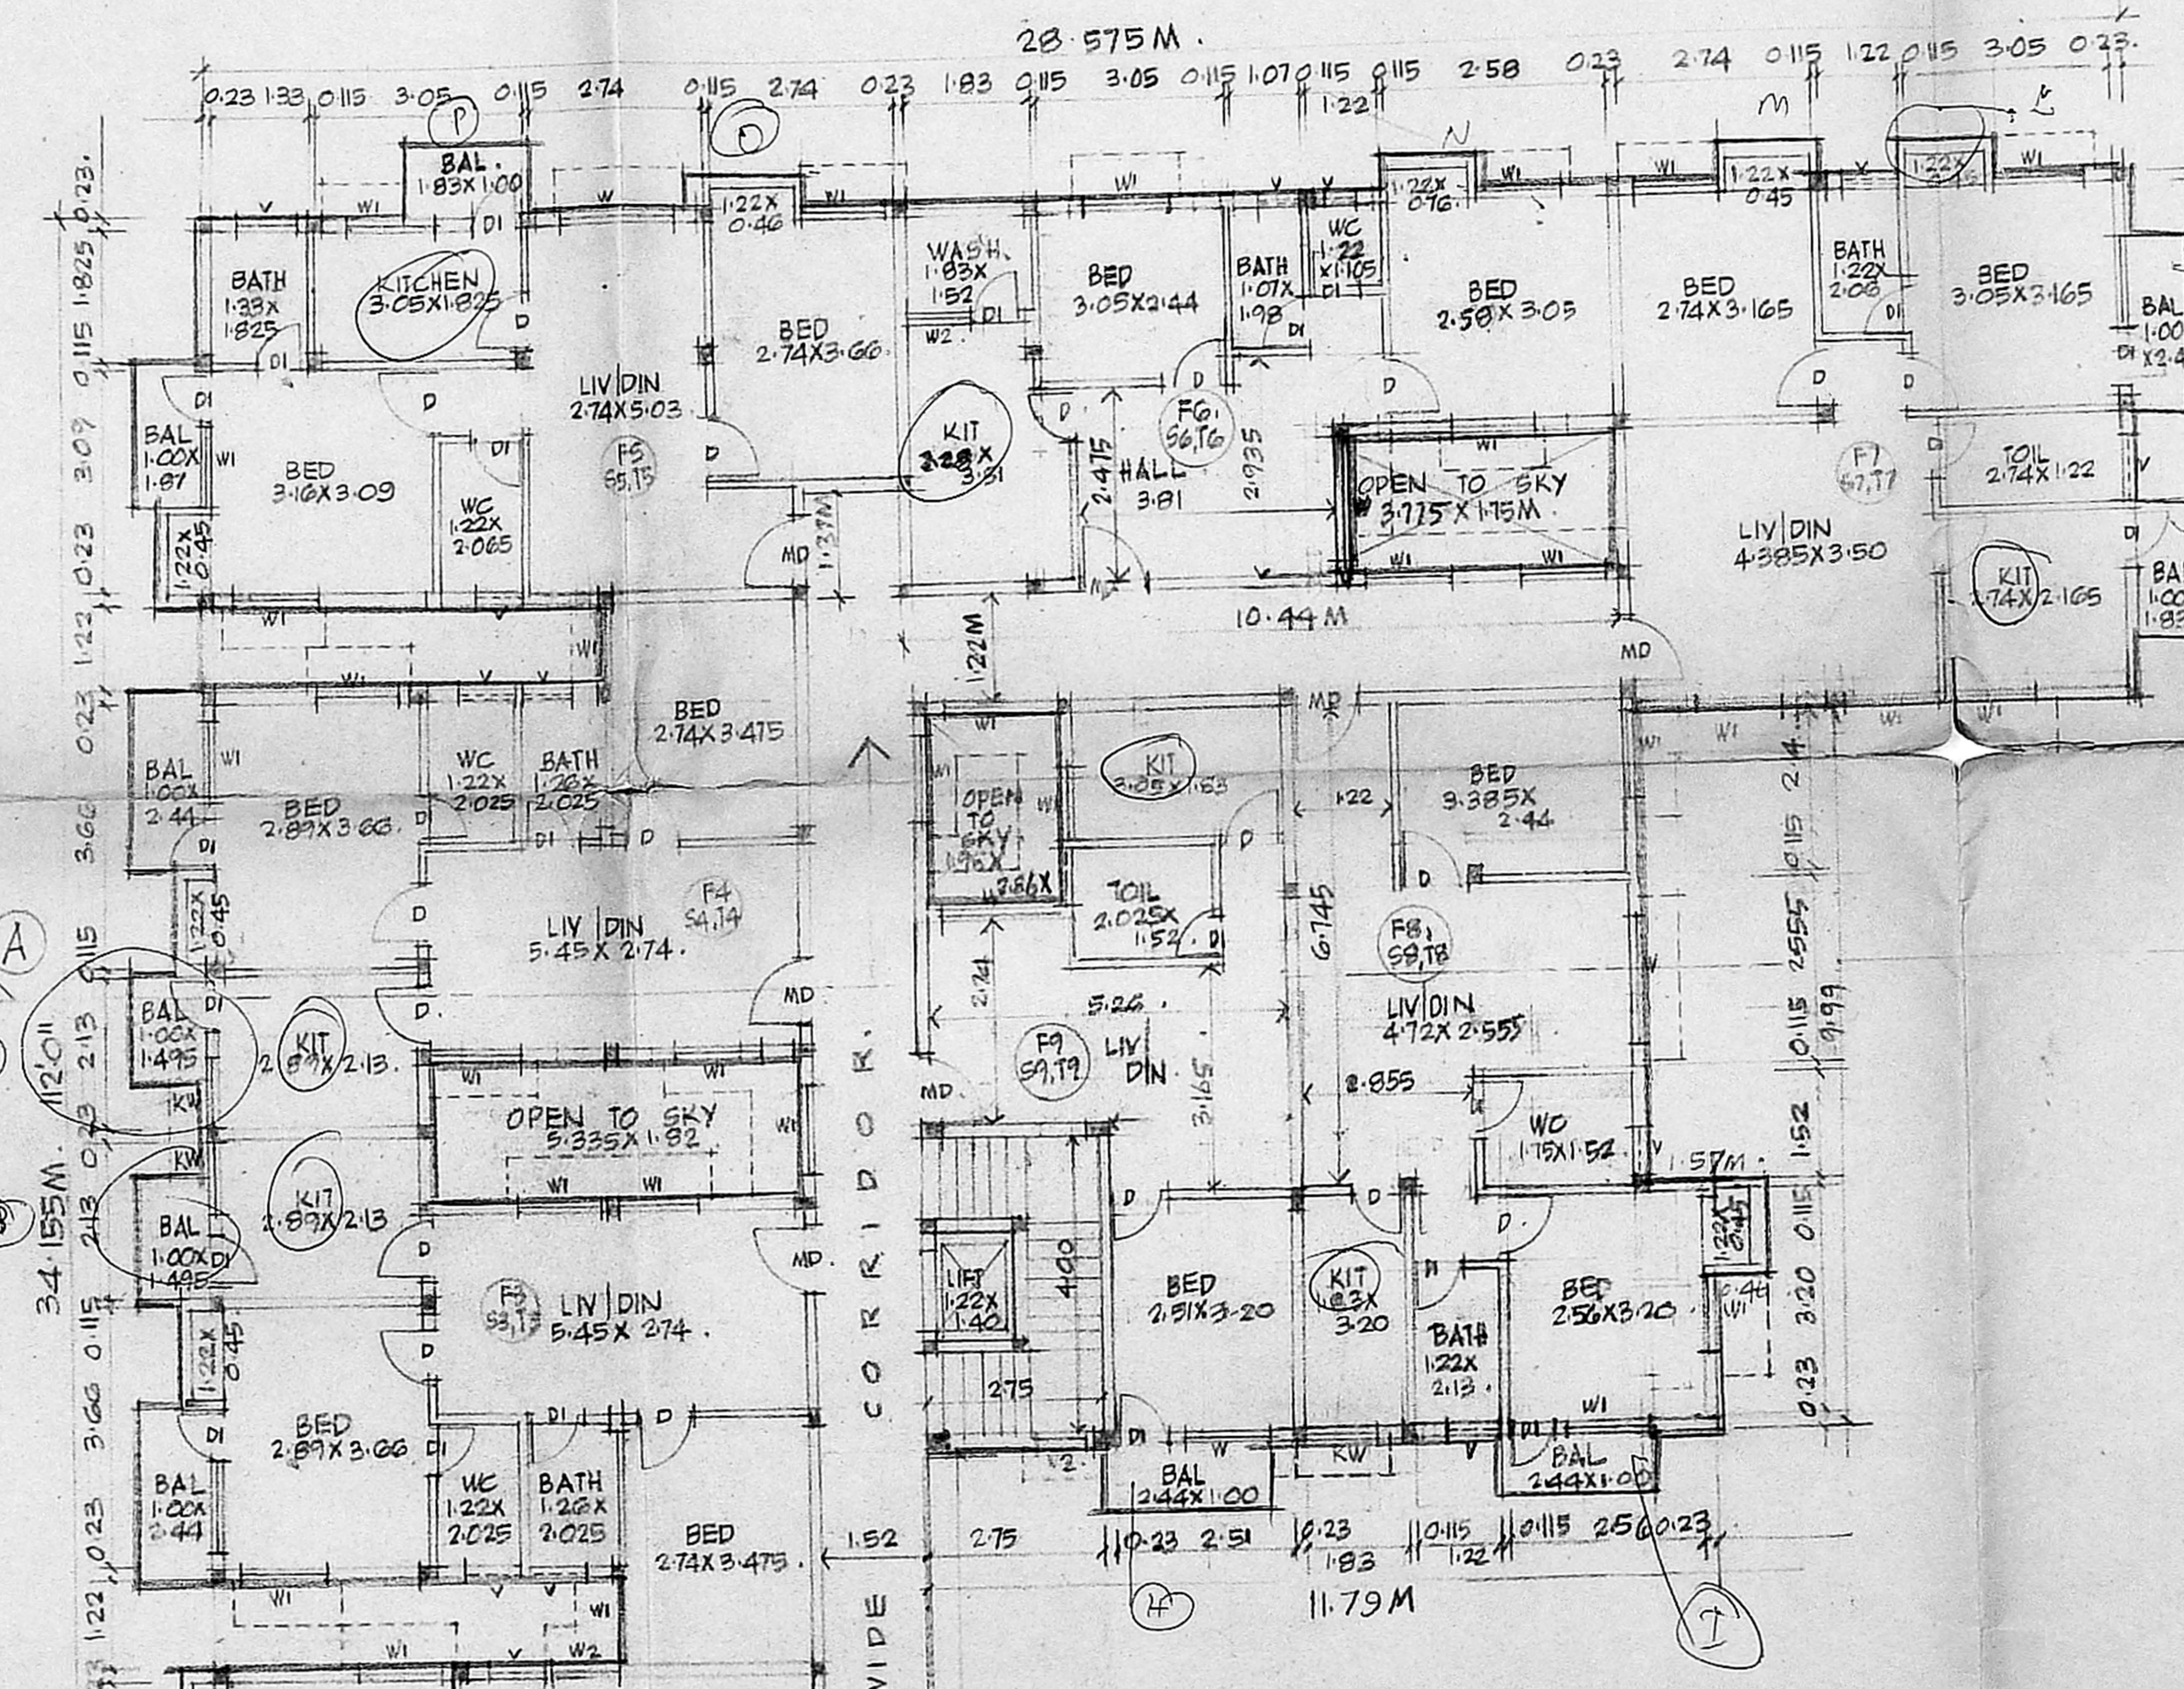

FIRST, SECOND & THIRD FLOOR PLAN.

TYPICAL FLOOR AREA.
 FLAT F1, F11 - 65.04 SQM
 FLAT F2, F12 - 62.18
 FLAT F3, F13 - 63.055
 FLAT F4, F14 - 63.655
 FLAT F5, F15 - 60.73
 FLAT F6, F16 - 50.39
 FLAT F7, F17 - 60.71
 FLAT F8, F18 - 60.95
 FLAT F9, F19 - 42.09
 COMMON AREA - 66.45 SQM.

REVISED PLAN FOR THE PROPOSED
 RESIDENTIAL FLATS IN DOOR NO 7,
 (OLD DOOR NO-1) NORTH MADHA CHURCH ST.
 ROYAPURAM, MADRAS-600 013, S NO 4871,
 BLOCK NO-12, DIV NO-9.

SCHEDULE OF JOINERY:
 MD - MAIN DOOR - 1.00X 2.13M
 D - DOOR - 0.91X 2.13M
 W - WINDOW - 1.83X 1.36M
 W2 - WINDOW - 1.22X 1.36M
 W3 - WINDOW - 0.91X 1.36M
 KW - KITCHEN WINDOW - 0.91X 1.36M
 V - VENTILATOR - 0.91X 0.91M
 V1 - VENTILATOR - 0.91 HOT
 RS - ROLLING SHUTTER - 2.82X 2.44M

P. RAVI ARCHITECTS (P)
 P. RAVI ARCHITECTS (P)
 REGD ARCHITECT,
 INTERIOR DESIGNER,
 REGD VALUEE,
 22 SECOND CROSS ST,
 ELLIATTAMMAN COLONY,
 MADRAS-60,
 TEL-433799.

SIGNATURE OF OWNER.

