




FRONT ELEVATION

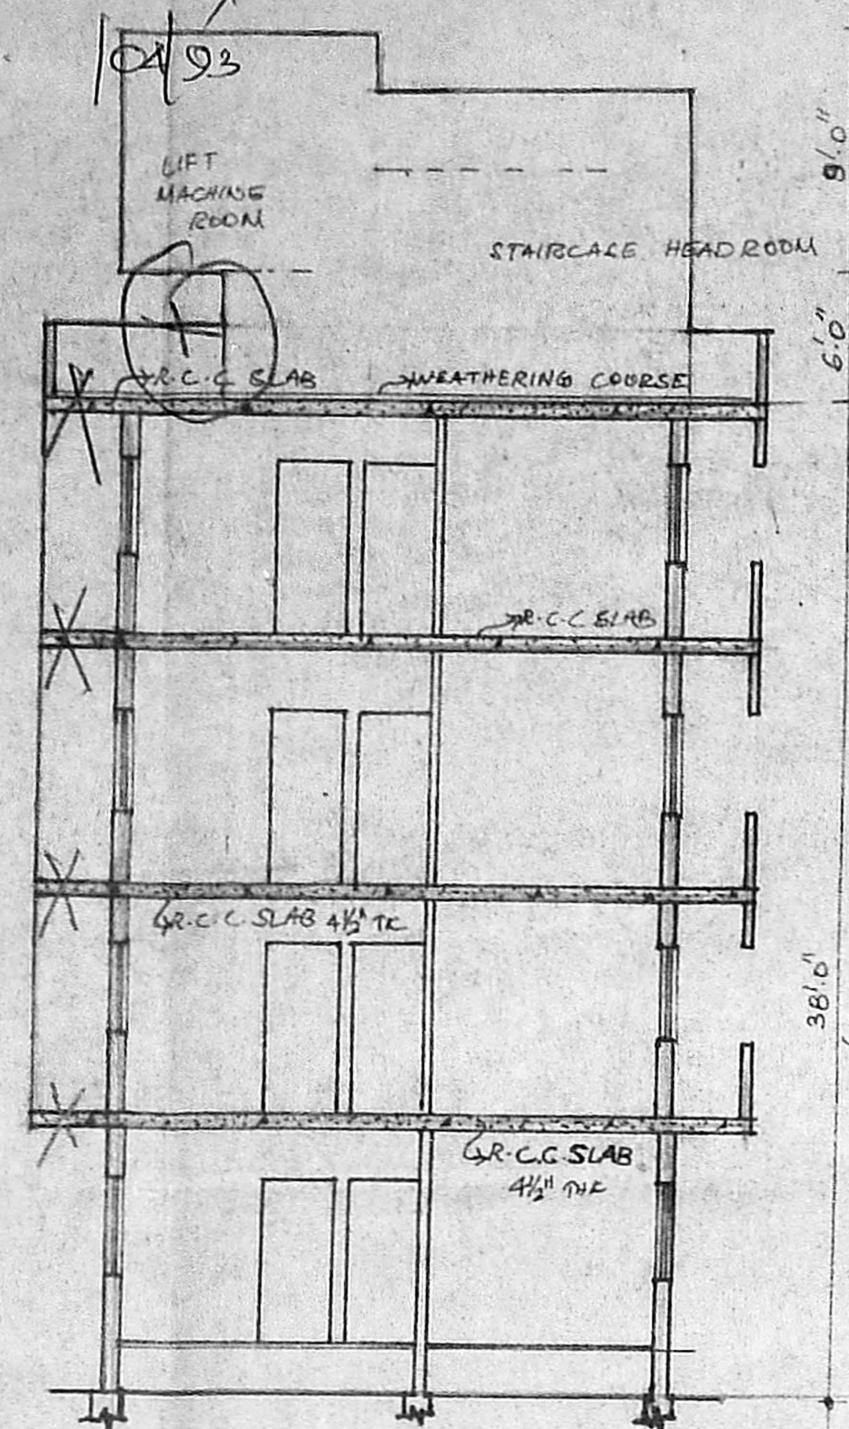

SECTION THRO-S'S

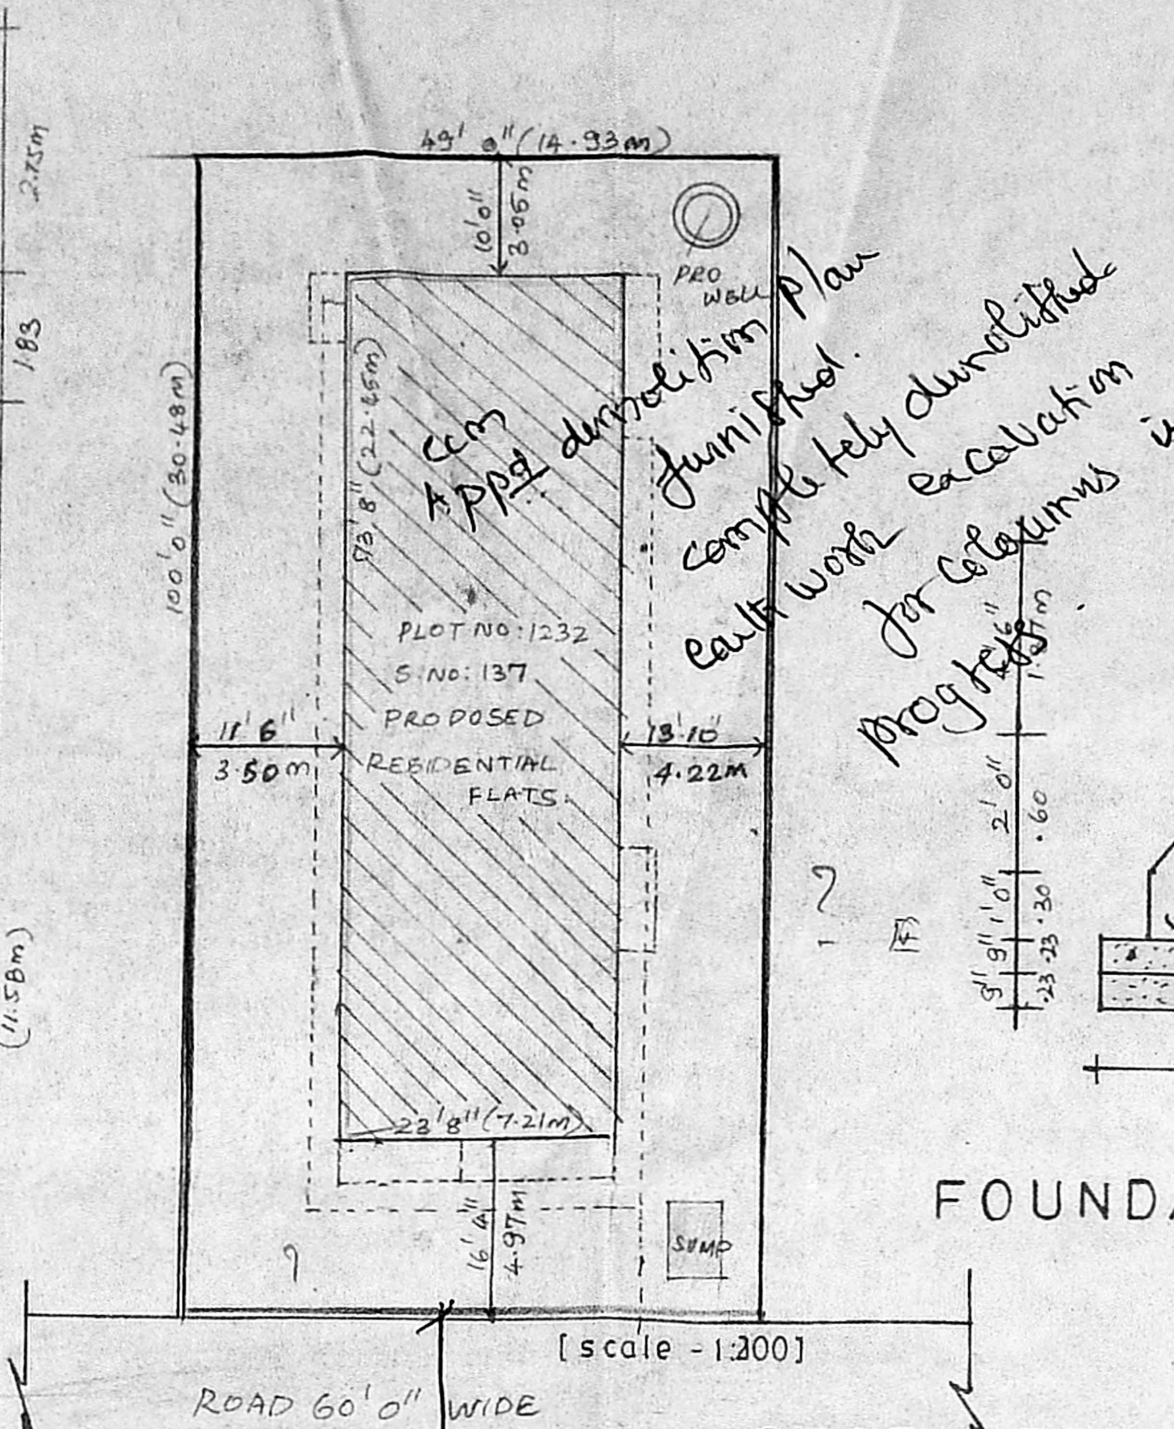


SITE PLAN

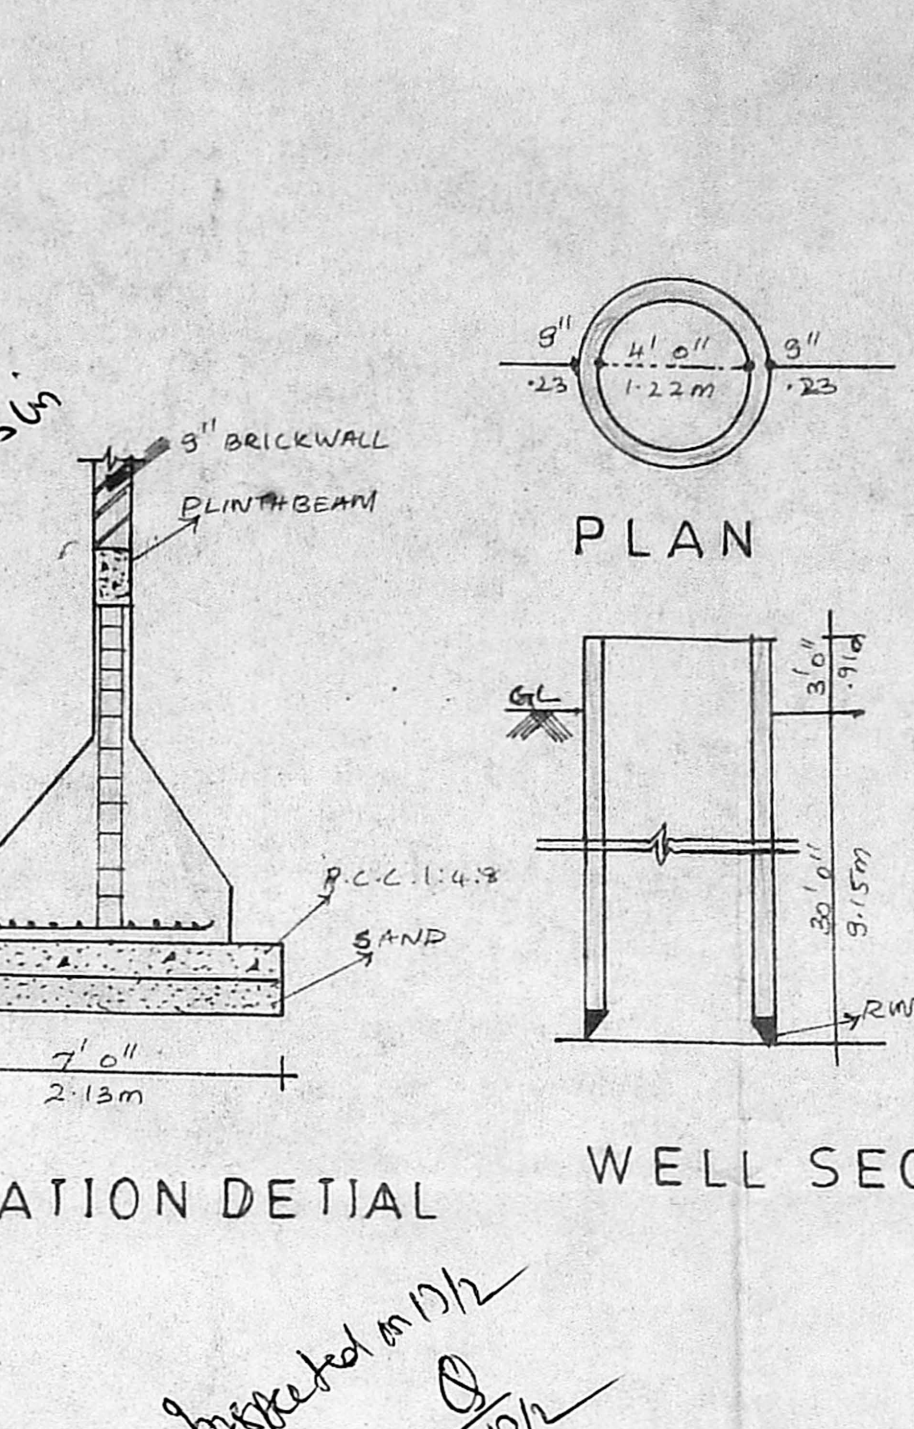

FOUNDATION DETAIL

WELL SECTION

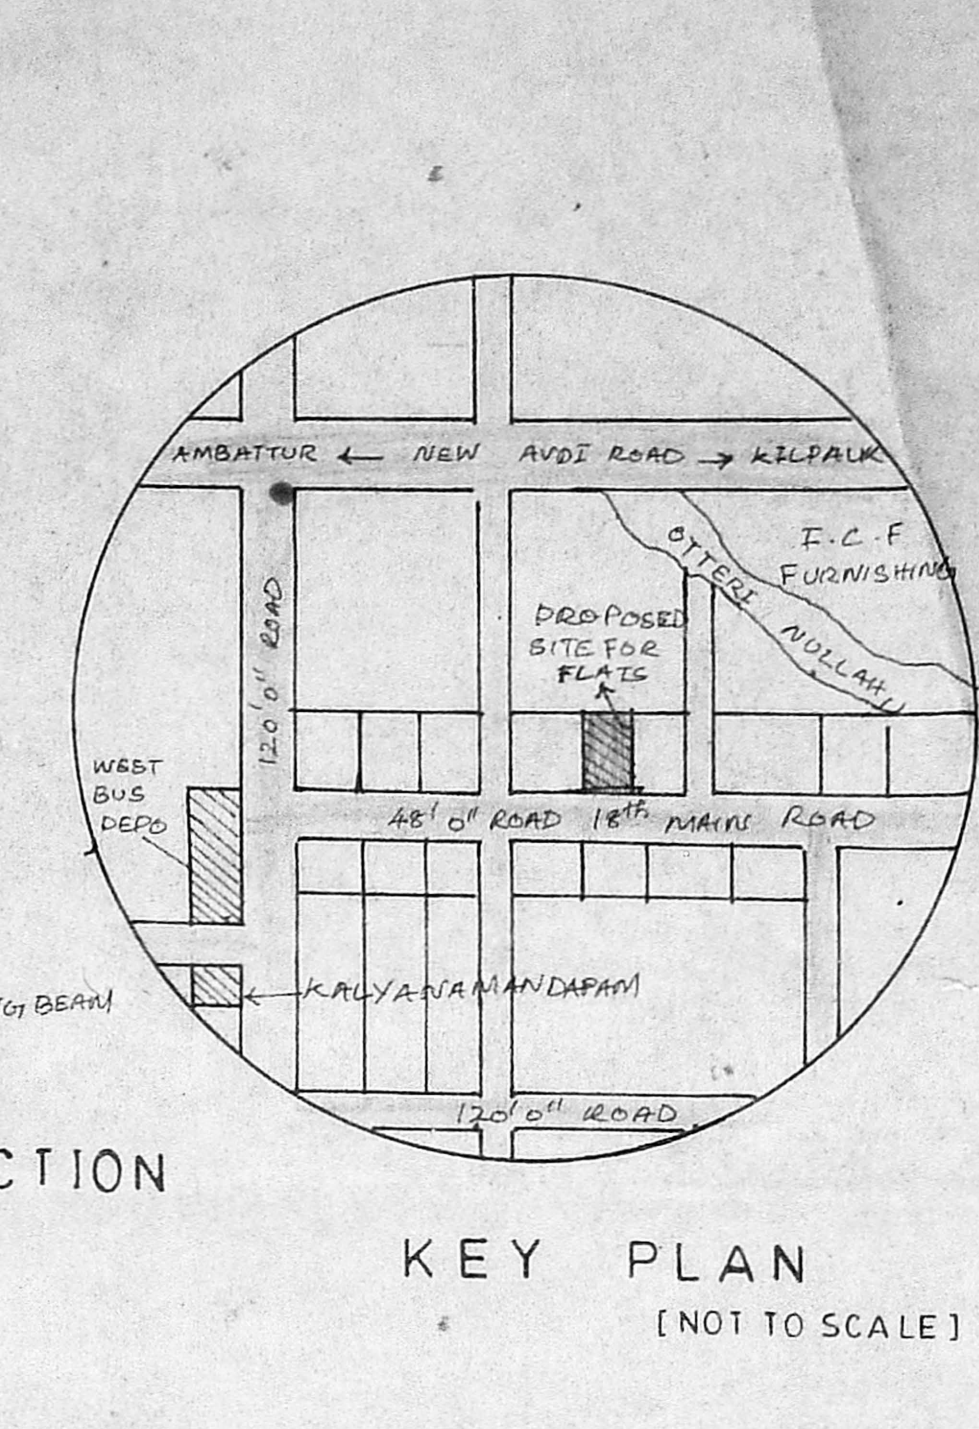

KEY PLAN
 [NOT TO SCALE]

SPECIFICATION

SAND FILLING IN FOUNDATION
 BK FOUNDATION IN C.M. 1:6
 BK WK IN SUPER STRUCTURE, PARAPET,
 R.C.C L INTEL, SUNSHADE C.C. 1:2:4
 PLASTERING IN WALLS C.M. 1:5
 CEILING PLASTERING C.M. 1:3
 FLOORING IN MOSAIC TILES OVER
 P.C.C 1:4:8
 ALL WOOD WORKS IN TEAK WOOD
 2 COATS OF ENAMEL OVER 1 COAT
 OF PRIMER
 WEATHERING COURSE IN CM WITH
 2 COATS OF FLAT TILES
 WATER TANK WALLS IN C.M. 1:3

REFERENCE


ROAD TO BE SHOWN THUS
 SITE BOUNDARY
 PRO-WORK
 SEWER LINE

JOINERY


D MAIN DOOR 3' 0" x 7' 0"
 D₁ DOOR 2' 6" x 7' 0"
 W WINDOW 6' 0" x 4' 6"
 W₁ " " 4' 0" x 4' 6"
 W₂ " " 3' 0" x 4' 6"
 V VENTILATOR 2' 0" x 2' 0"

AREA PARTICULARS


	SQ. FT.	SQ. M.
SITE AREA	4900	455.21
GROUND FLOOR AREA	1743	161.92
FIRST " "	1866	173.35
SECOND " "	1866	173.35
THIRD " "	1866	173.35

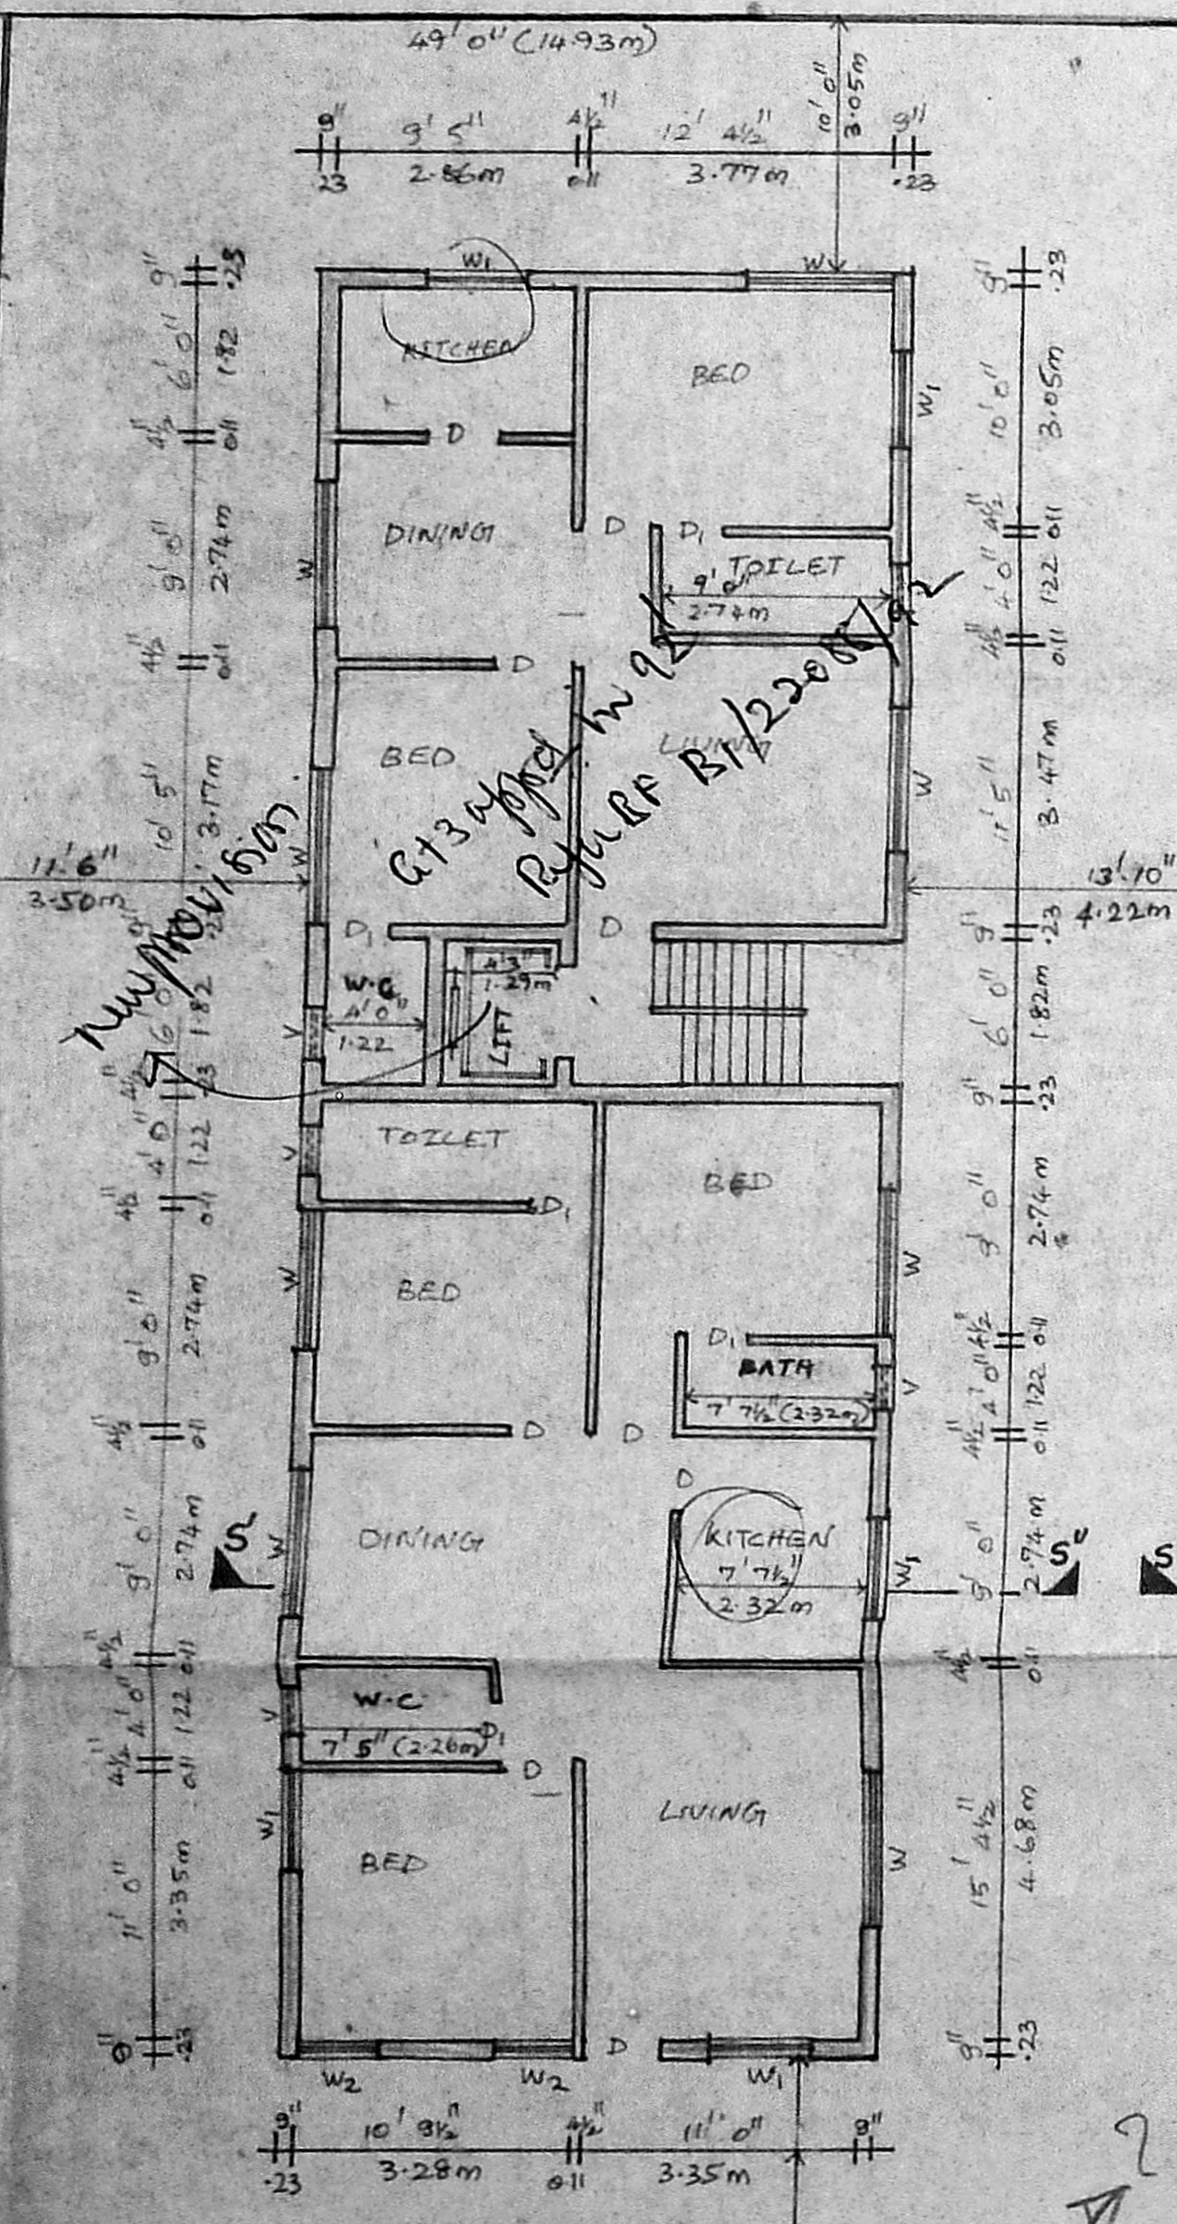


GROUND FLOOR PLAN

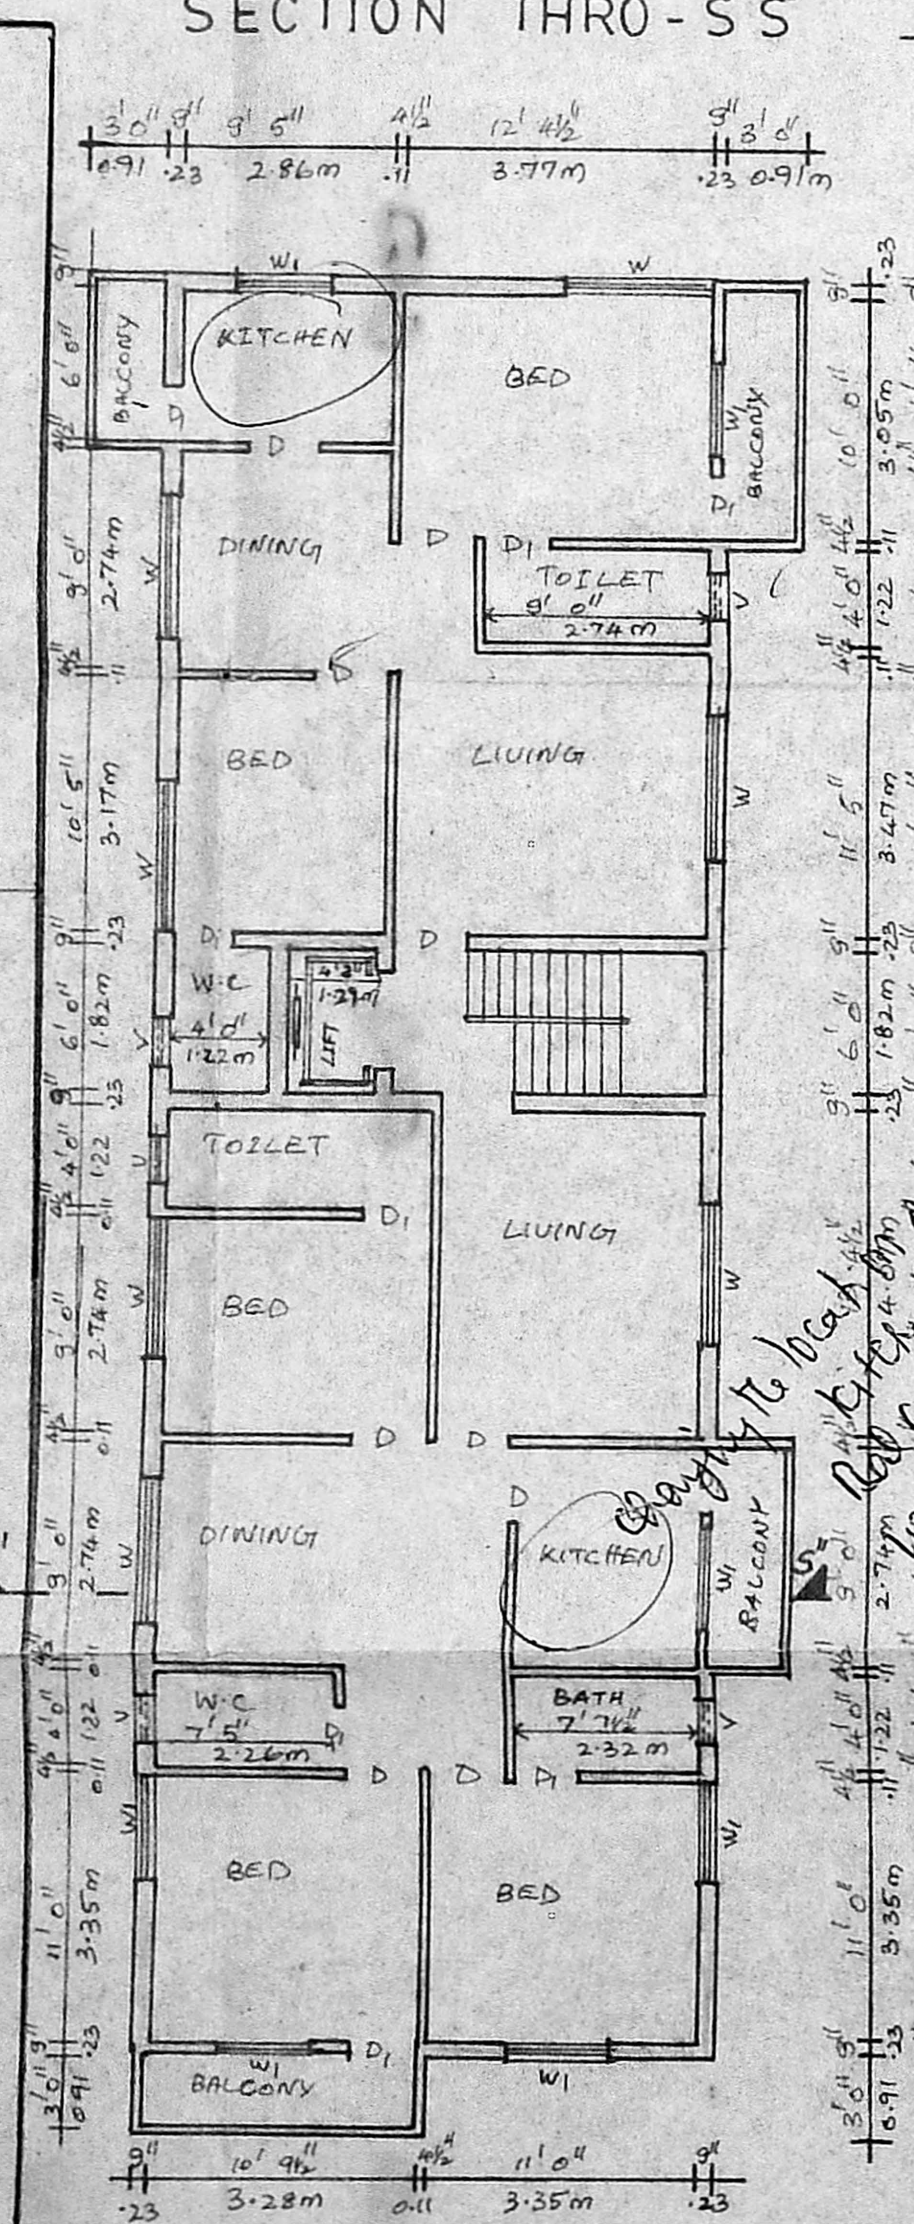


FIRST FLOOR PLAN

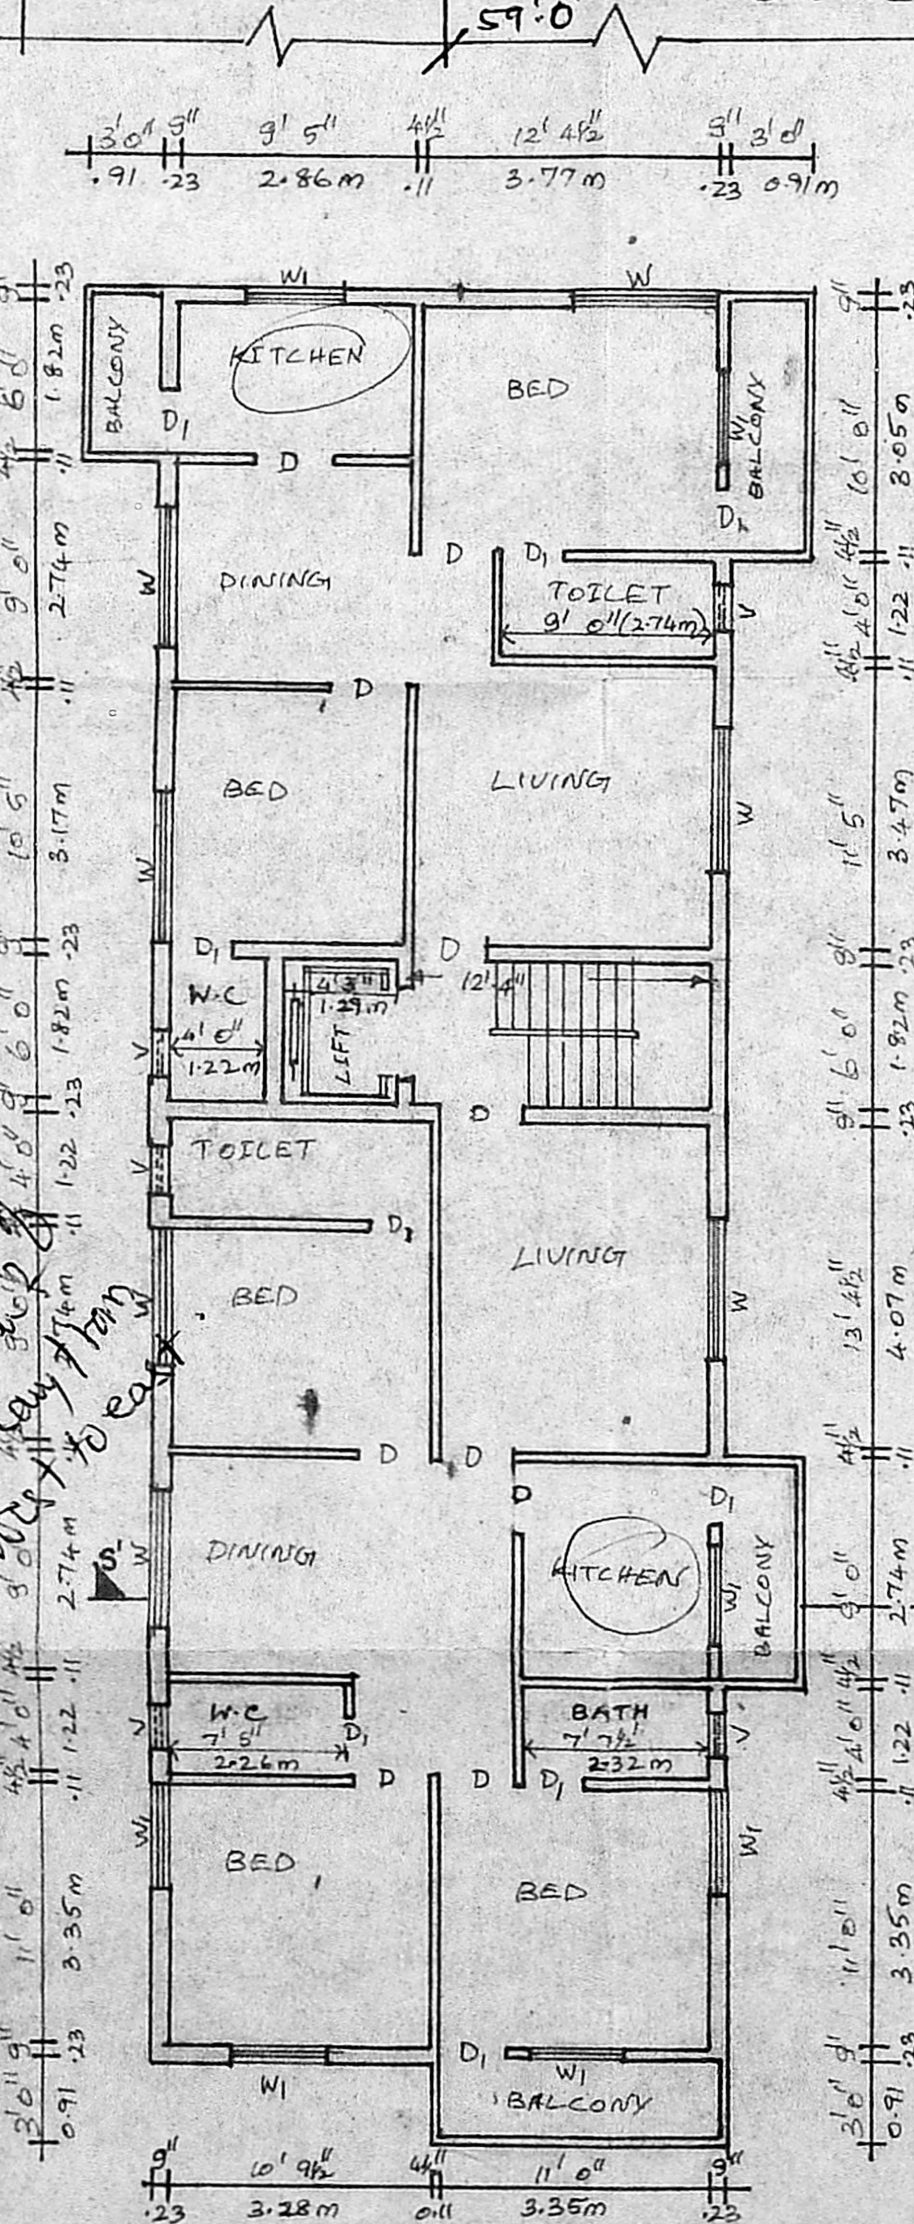

SECOND FLOOR PLAN

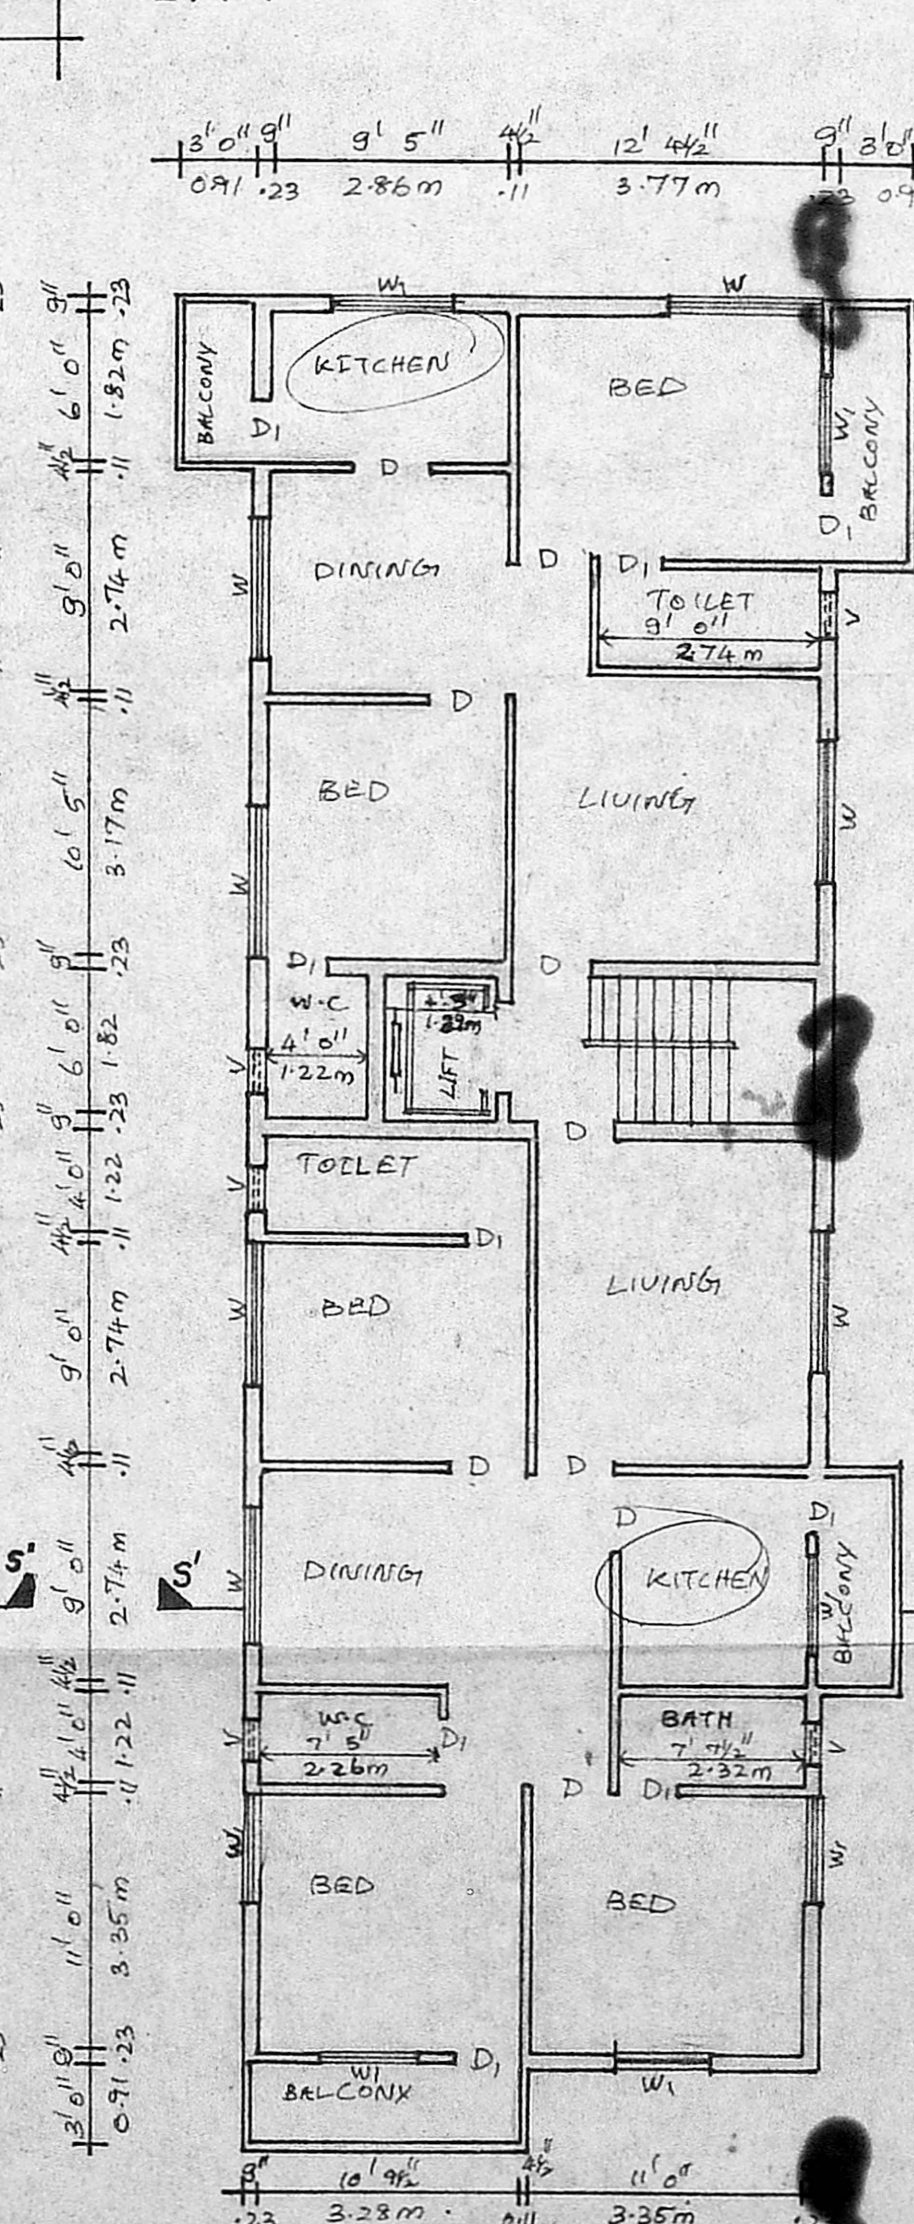

THIRD FLOOR PLAN

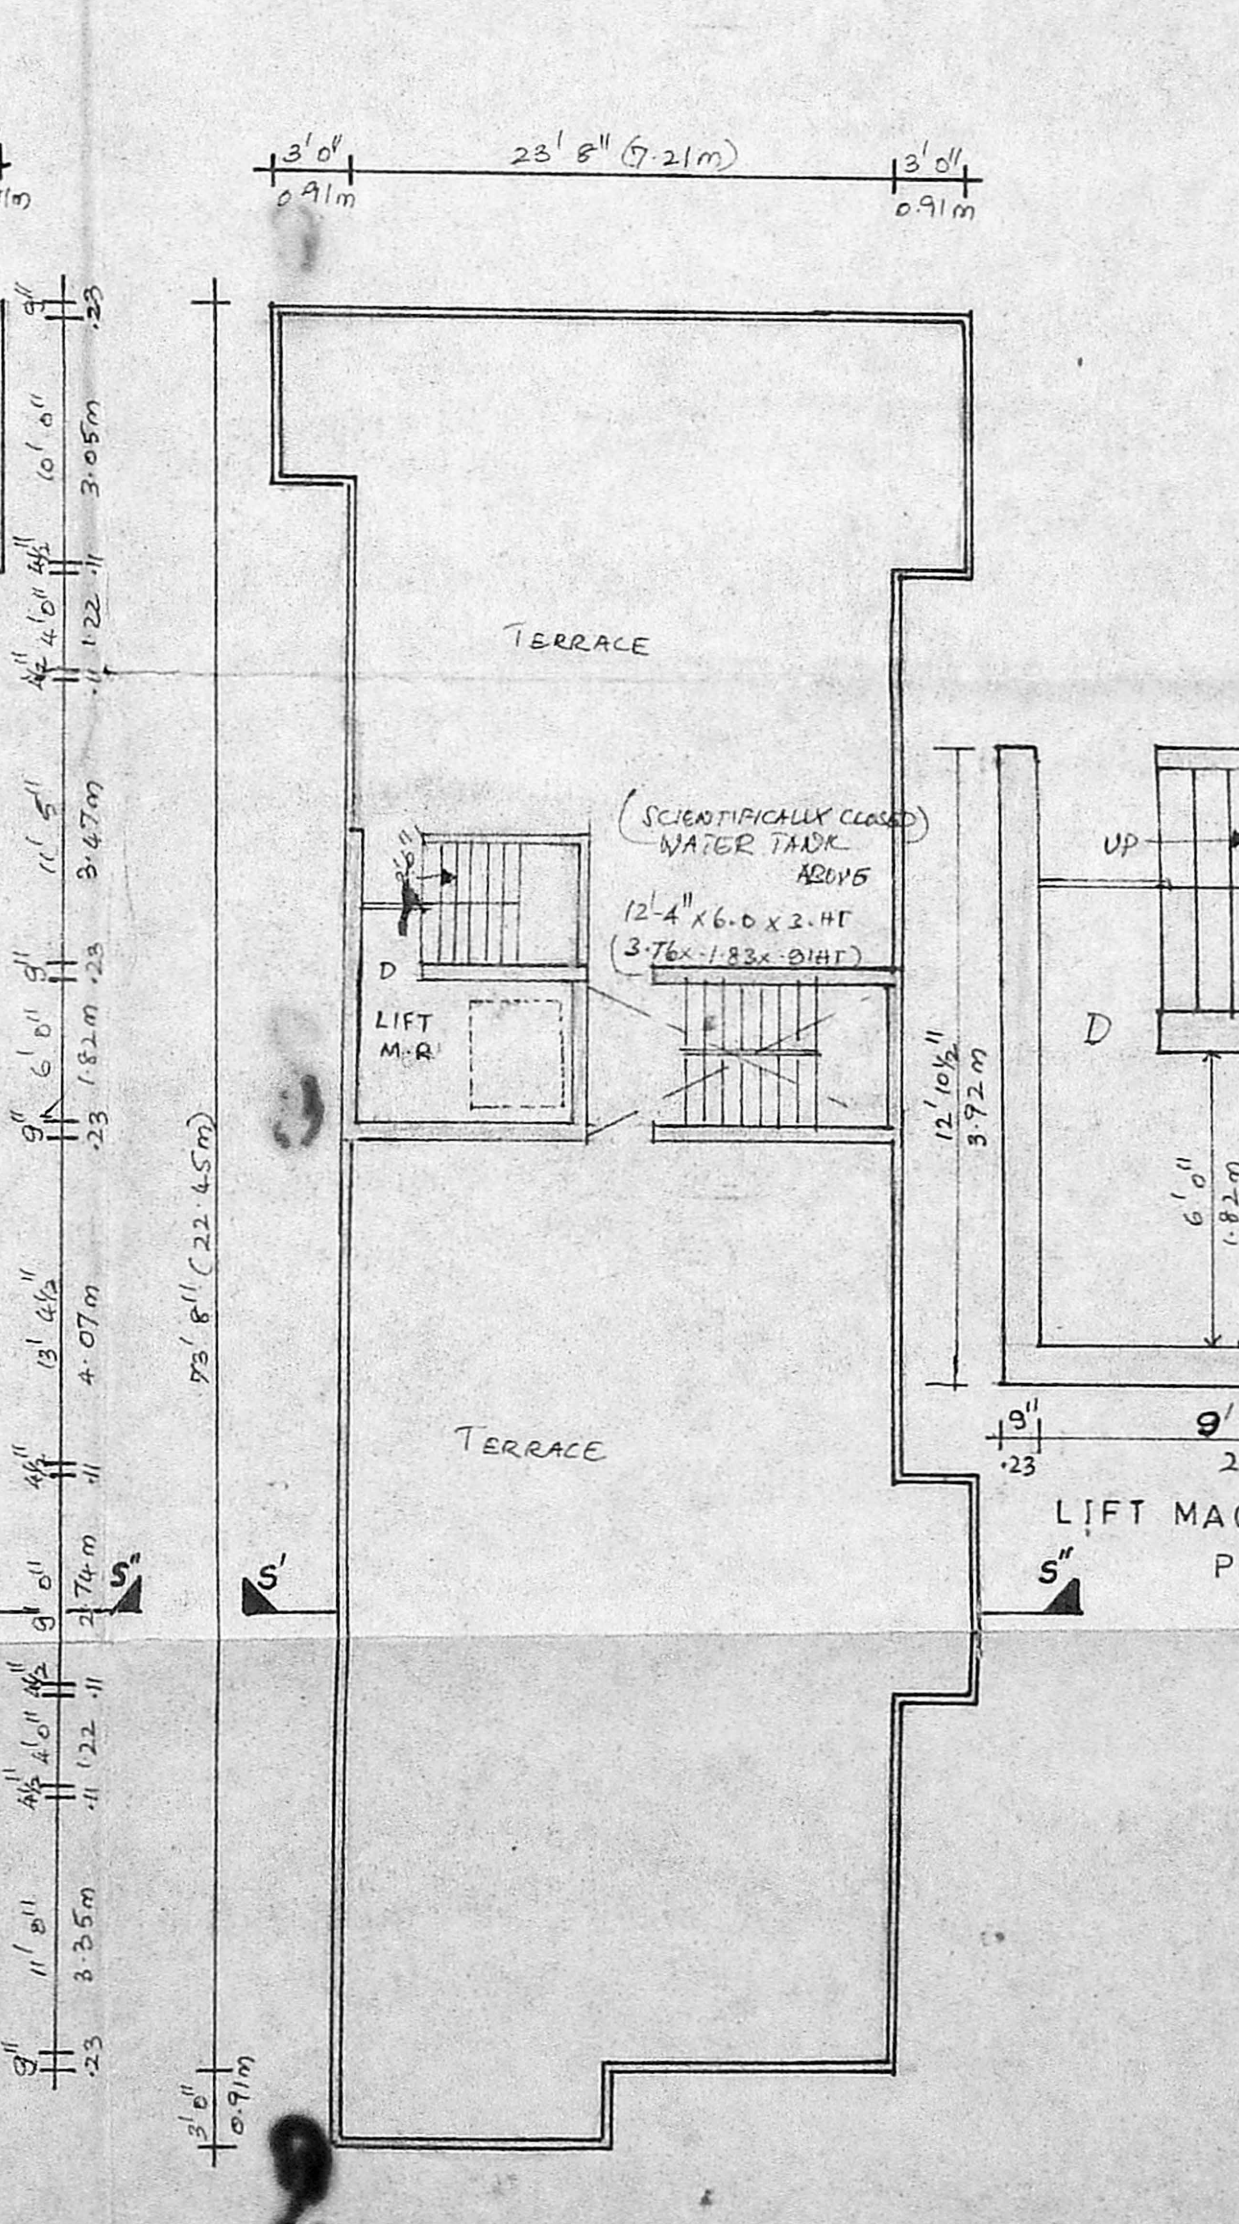


TERRACE FLOOR PLAN

OWNER

R. JEYAKUMAR, B.E. (CIVIL) MB
 1st CLASS LICENCE SURVEYOR
 LICENCE NO. 163,
 162-C, GREEN'S LANE,
 THOUSAND LIGHTS MADRAS-5
 LICENCED SURVEYOR

SCALE - 1:100

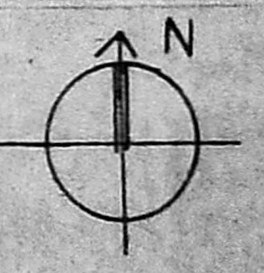

proposed residential flats
 at p.no.1232 annanagar,
 18th main road, madras-40
 s.no:137 part,
 d.no: 33. villivakkam,
 village.

ROAD 60' 0" WIDE (18th main road)