
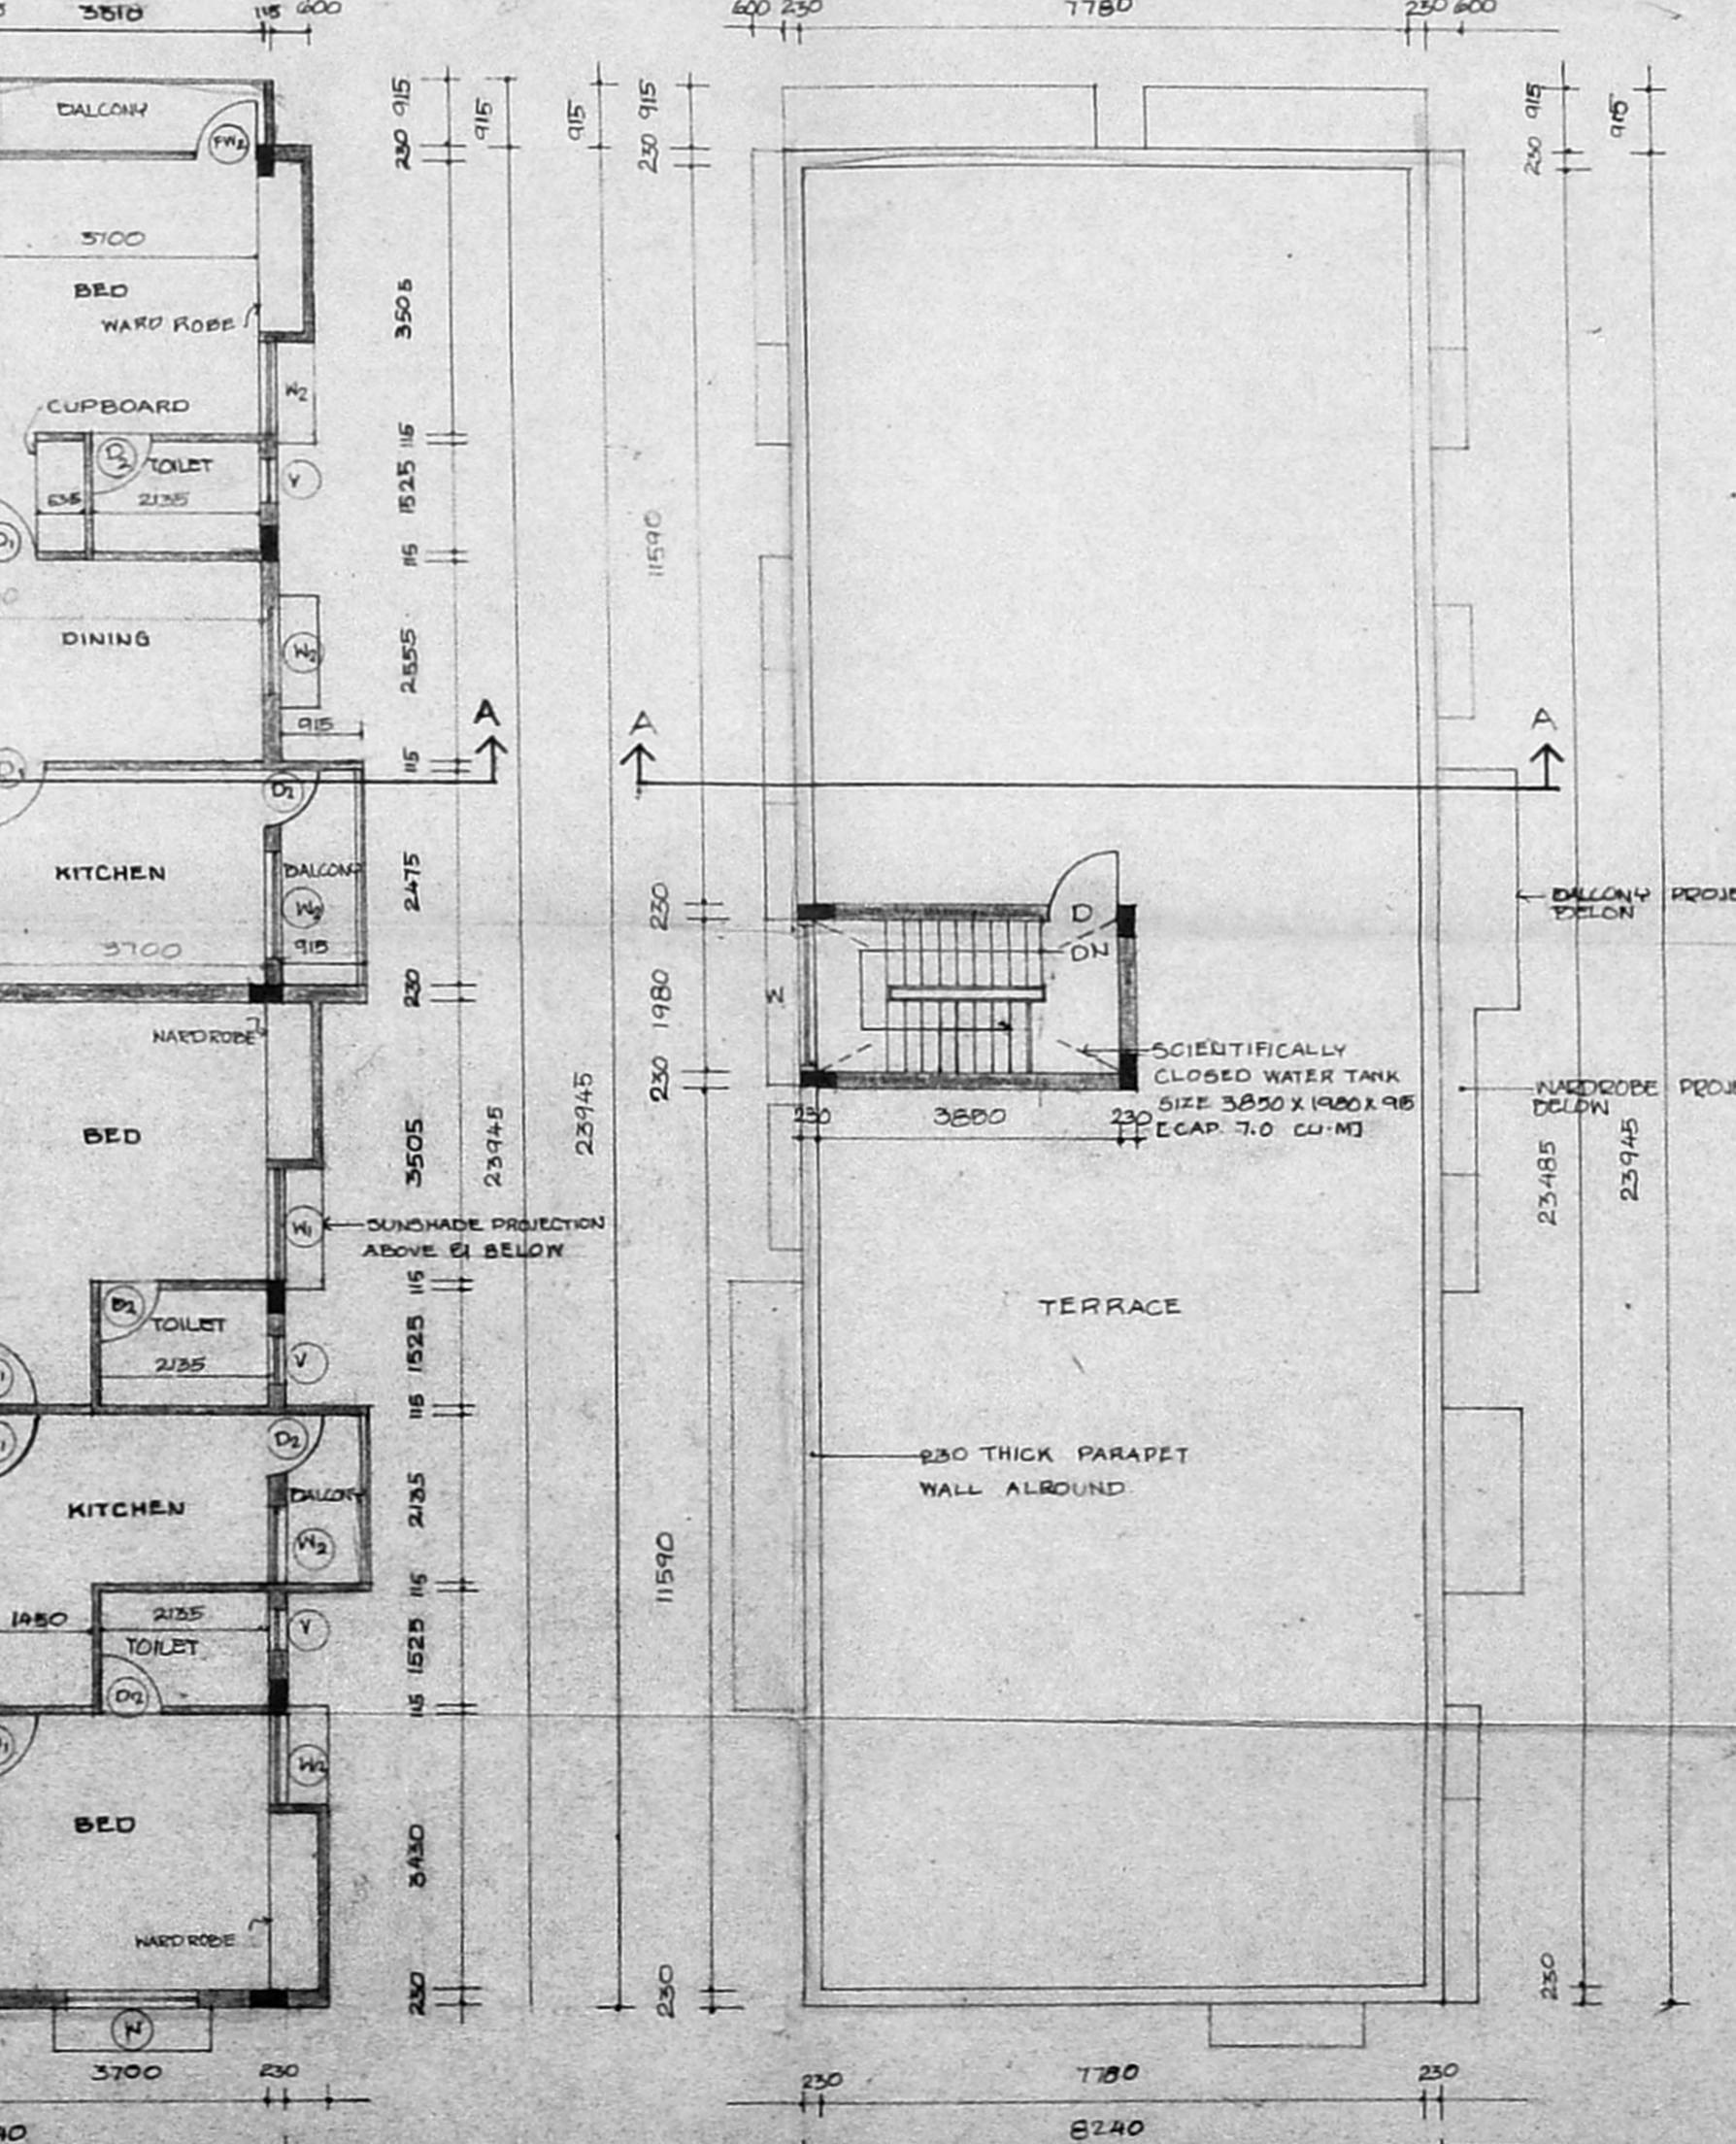
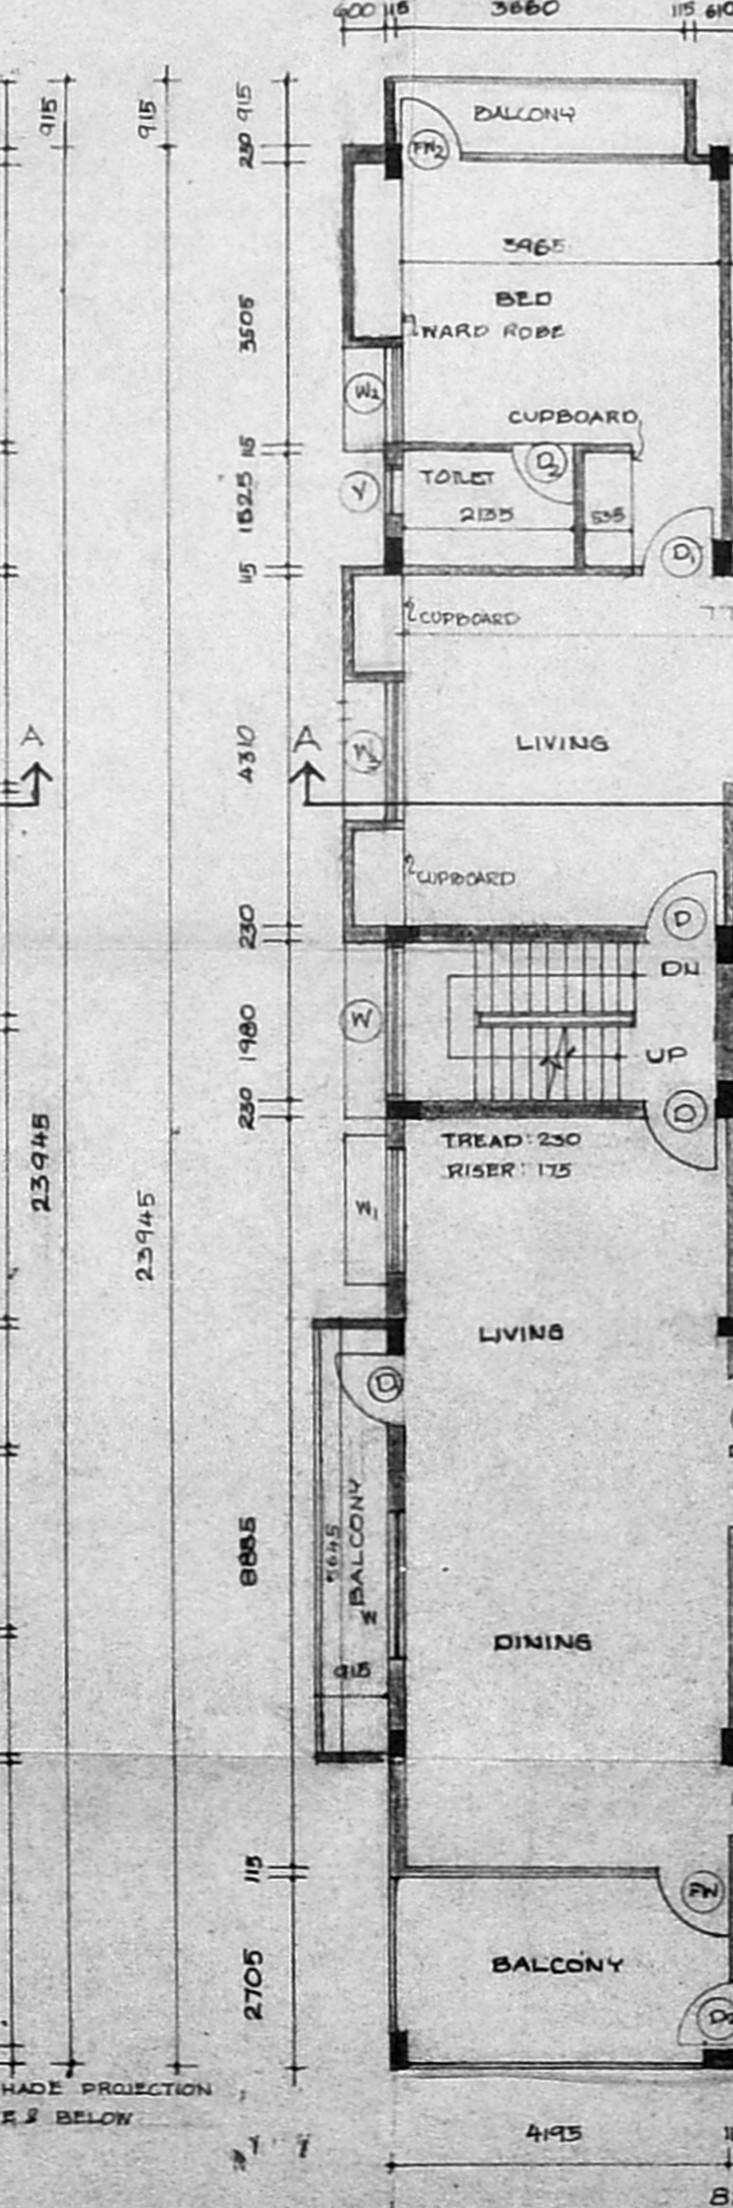
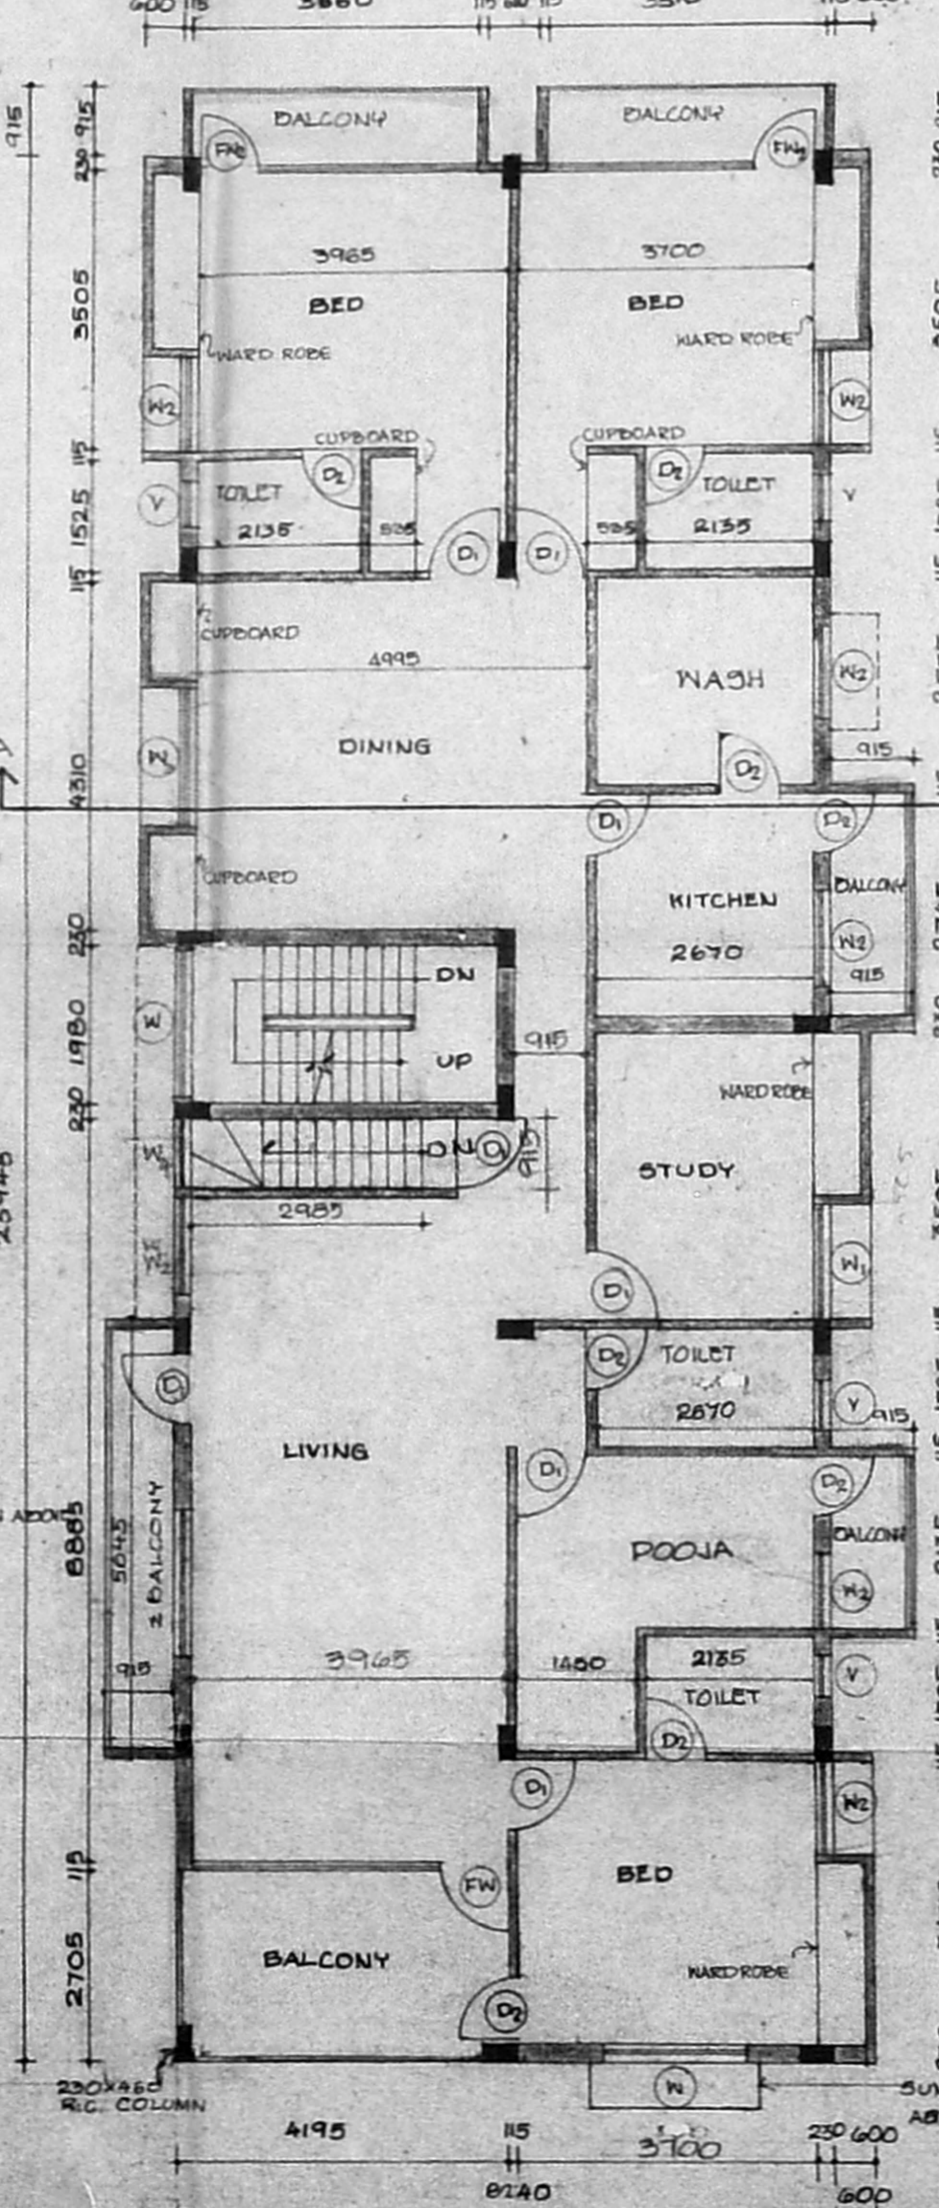


SCHEDULE OF JOINERY

D	DOOR	1066 x 2135
D1	DO	915 x 2135
D2	DO	160 x 2135
W	WINDOW	1830 x 1375
W1	WINDOW	1525 x 1375
W2	DO	1220 x 1375
FW1	FRENCH WINDOW	4195 x 2135
FW2	DO	3860 x 2135
V	VENTILATOR	915 x 610
W3	WINDOW	2135 x 1375
W4	WINDOW	915 x 1575

SPECIFICATIONS

FOUNDATION	R.C. COLUMN FOUNDATION OVER 150TK P.C.C. OVER 150TK SAND FILLING
SUPER STRUCTURE	BACK WORK IN C.M. 1:3 LITLED BRICKS 450MM IN R.C. 4:2:4
FLOORING	P.C.C. FLOORING FINISHED WITH MOSAIC TILES
PLASTERING	INTERIOR WITH C.M. 1:4 EXTERIOR WITH C.M. 1:3 CEILING WITH C.M. 1:3
PAINTING	3 COATS OF DISTEMPER FOR INNER WALLS
JOINERY	BEST INDIAN TEAK WOOD

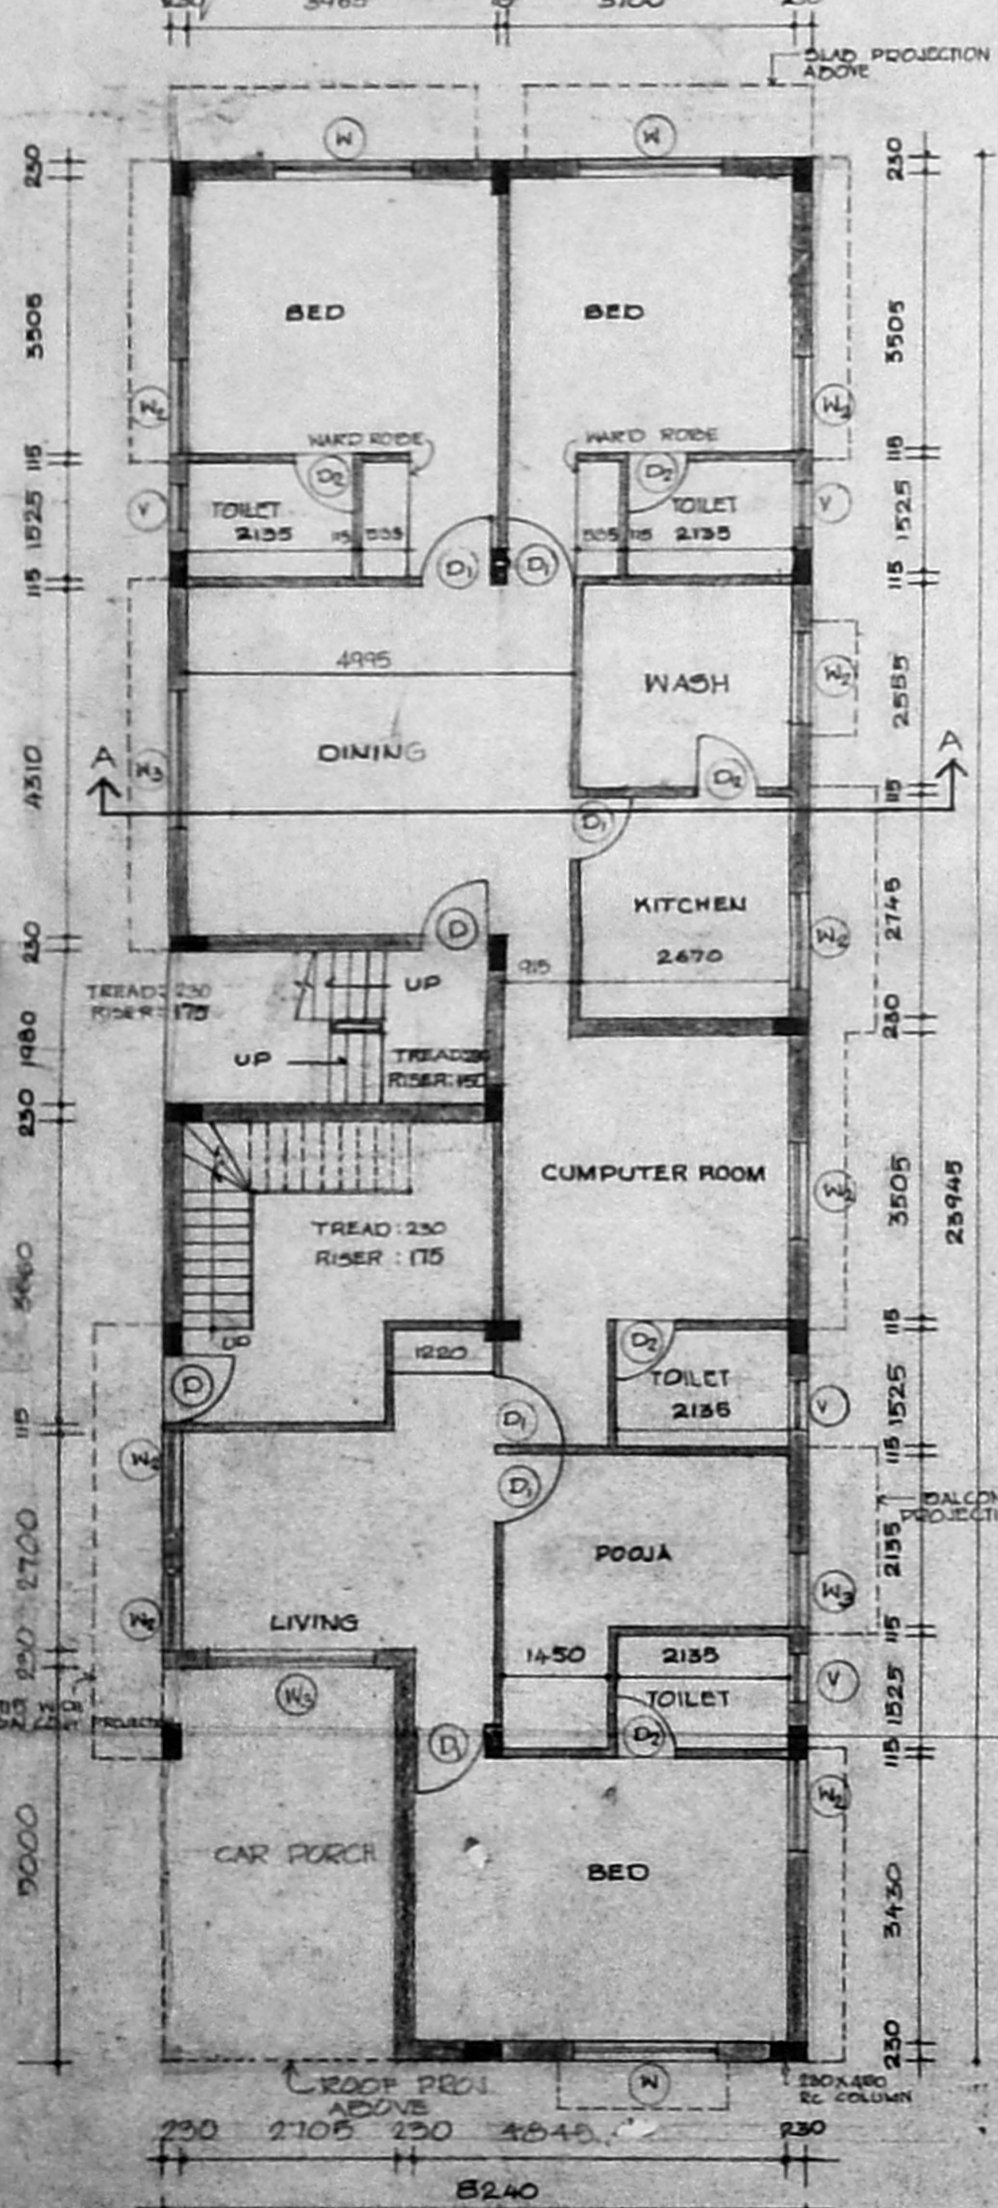

AREAS

	SQFT	SQ. M
PLOT AREA	5000	463.185
GROUND FLOOR AREA	75	6.95
FIRST FLOOR AREA	24355	226.30
SECOND FLOOR AREA	2400	223.42
TOTAL BUILT UP AREA	26830	249.67
F.S. 1	1.36	1.26
PLY COVERAGE	48.697	45.097
CAD PARKING DEGD	4	PRON 4

REFERENCE

PROPOSAL	[Symbol]
DEMOLISHED	[Symbol]
ROAD	[Symbol]
BOUNDARY	[Symbol]
SEWER LINE	[Symbol]
WATER LINE	[Symbol]

PROPOSED RESIDENTIAL BUILDING IN PLOT NO 3225 TN HB ARIGNAR ANNA NAGAR MADRAS

ALL DIMENSIONS ARE IN MM

SCALE	1:100
DATE	16-2-93
JOB NO	
DRG NO	

OWNER
M. S. Kumar

ARCHITECTS
Rajendra Associates

ROOPMATHI ANAND B. Arch.
Architect C. A. 32/7041
Licensed Surveyor No. RA/3188-87
No. 28, P. P. ROAD ROAD
RAJENDRAN ASSOCIATES
B 25 ROAD VELUS COLONY
ALWARPET MADRAS 600 018