

TYPE	DESCRIPTION	SIZE
D	DOOR	0.9 X 2.0
D ₁	DO	0.75 X 2.0
W	WINDOW	1.07 X 1.37
W ₂	DO	1.5 X 1.37
W ₁	DO	0.9 X 1.2
V ₁	VENTILATOR	0.6 X 0.9
W ₃	WINDOW	1.8 X 1.5
W ₄	DO	1.0 X 1.2

NOTE:
- ALL DIMENSIONS ARE IN CM
- ALL SPECIFICATIONS AS PER NBC.

ADDRESS:
PROPOSED RESIDENTIAL FLATS AT
PLOT NO: 40, FIRST MAIN ROAD (EAST)
S. NO: 57/2, T.S. NO: 13, B. NO: 16,
AM JIKARAI, MADRAS.

REFERENCE:
PROPOSED - [Symbol]; ROAD - [Symbol];
BOUNDARY - [Symbol]; DEMOLISH - [Symbol]





OWNER:
R. Padmanabhan

DATE: 5-3-93 SCALE: 1/100






DRG NO: 1 JOB NO: 1/93

ARCHITECTS:
suren associates

MMSURENDRAN MARCHETTI TRIPURA MCA,
57 SOUTH USMAN ROAD,
T. NAGAR MADRAS

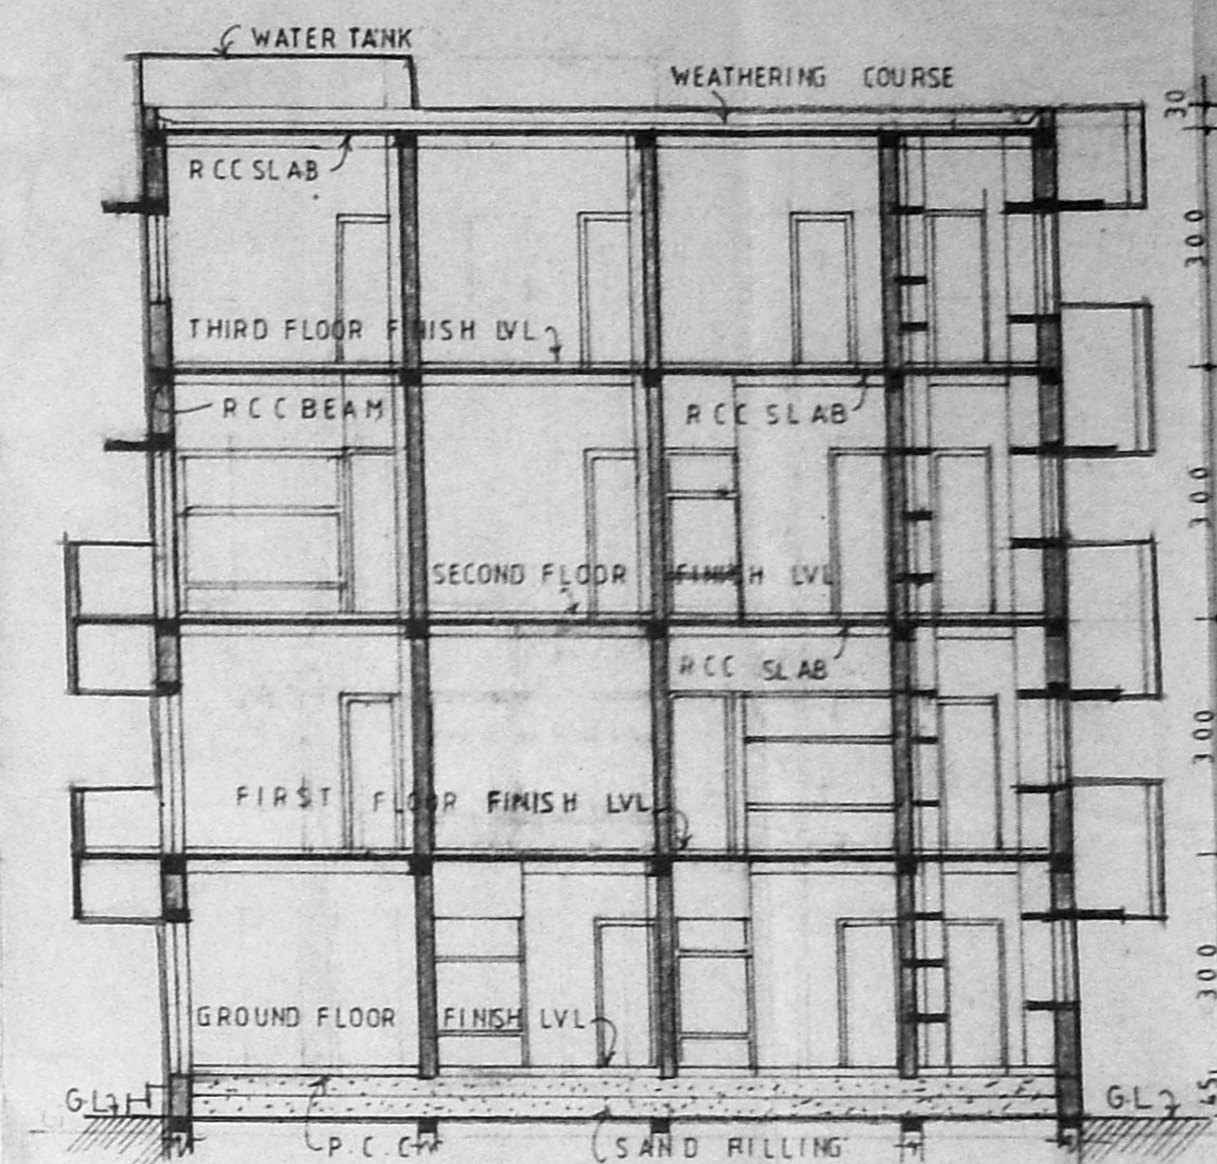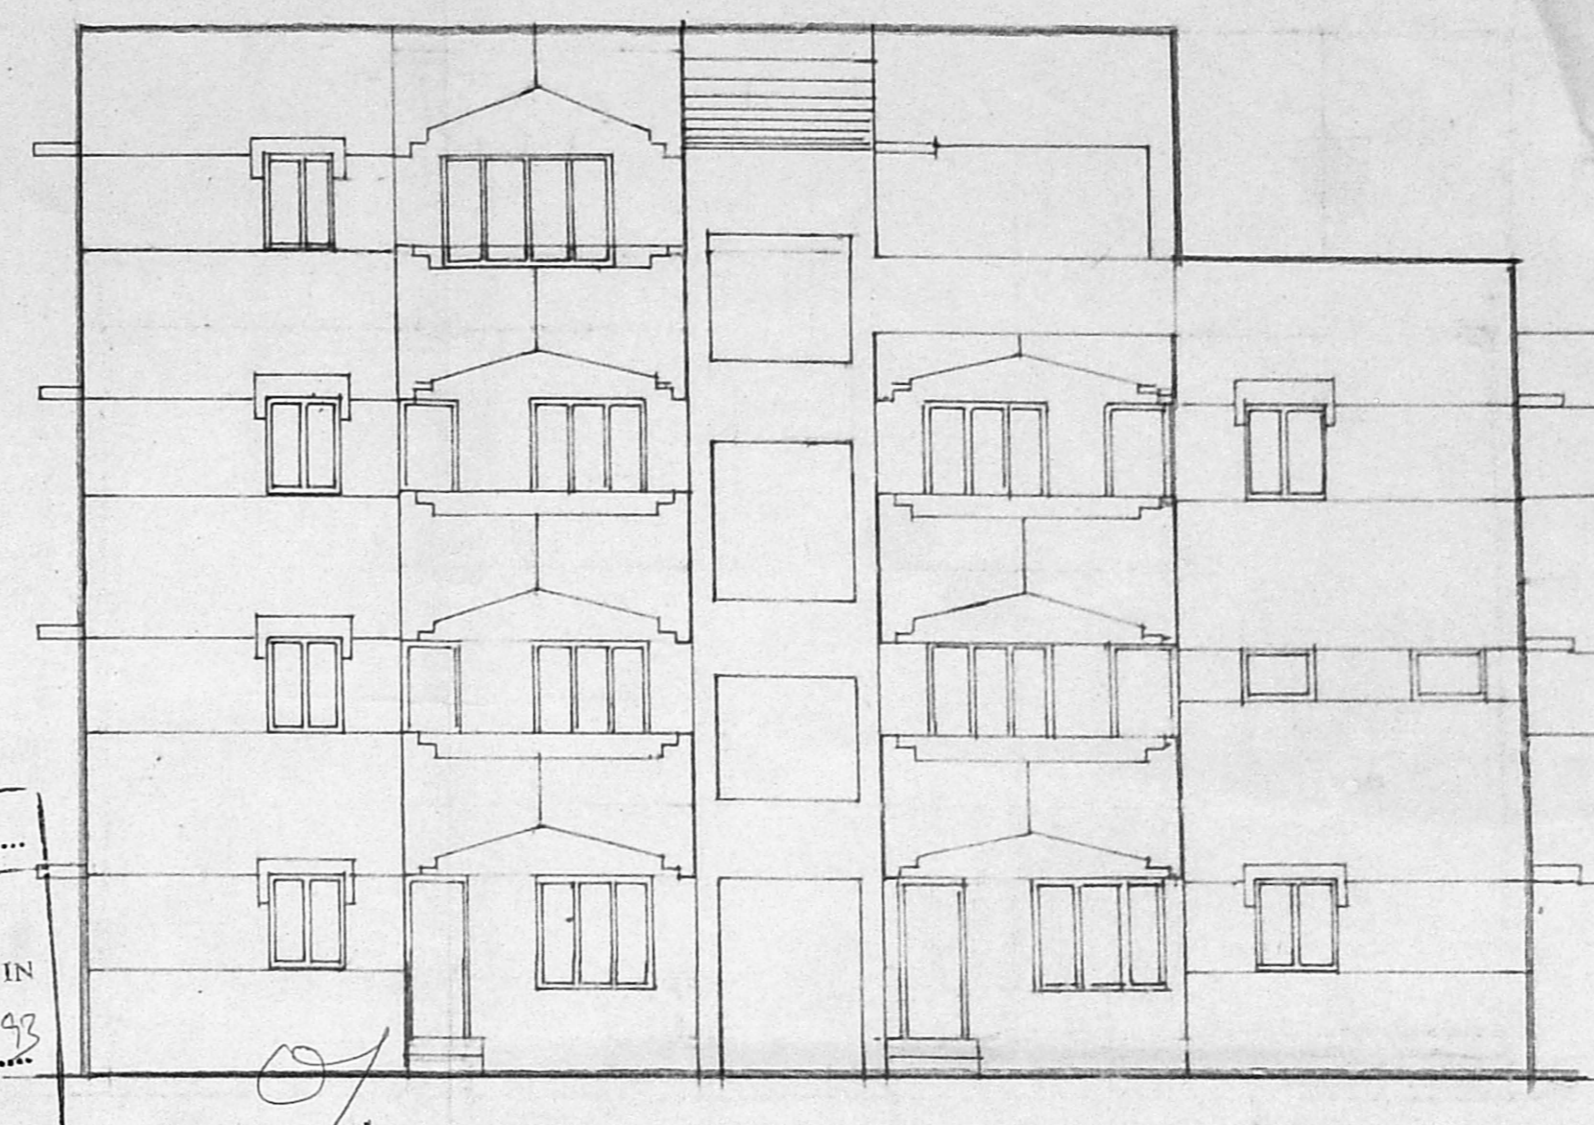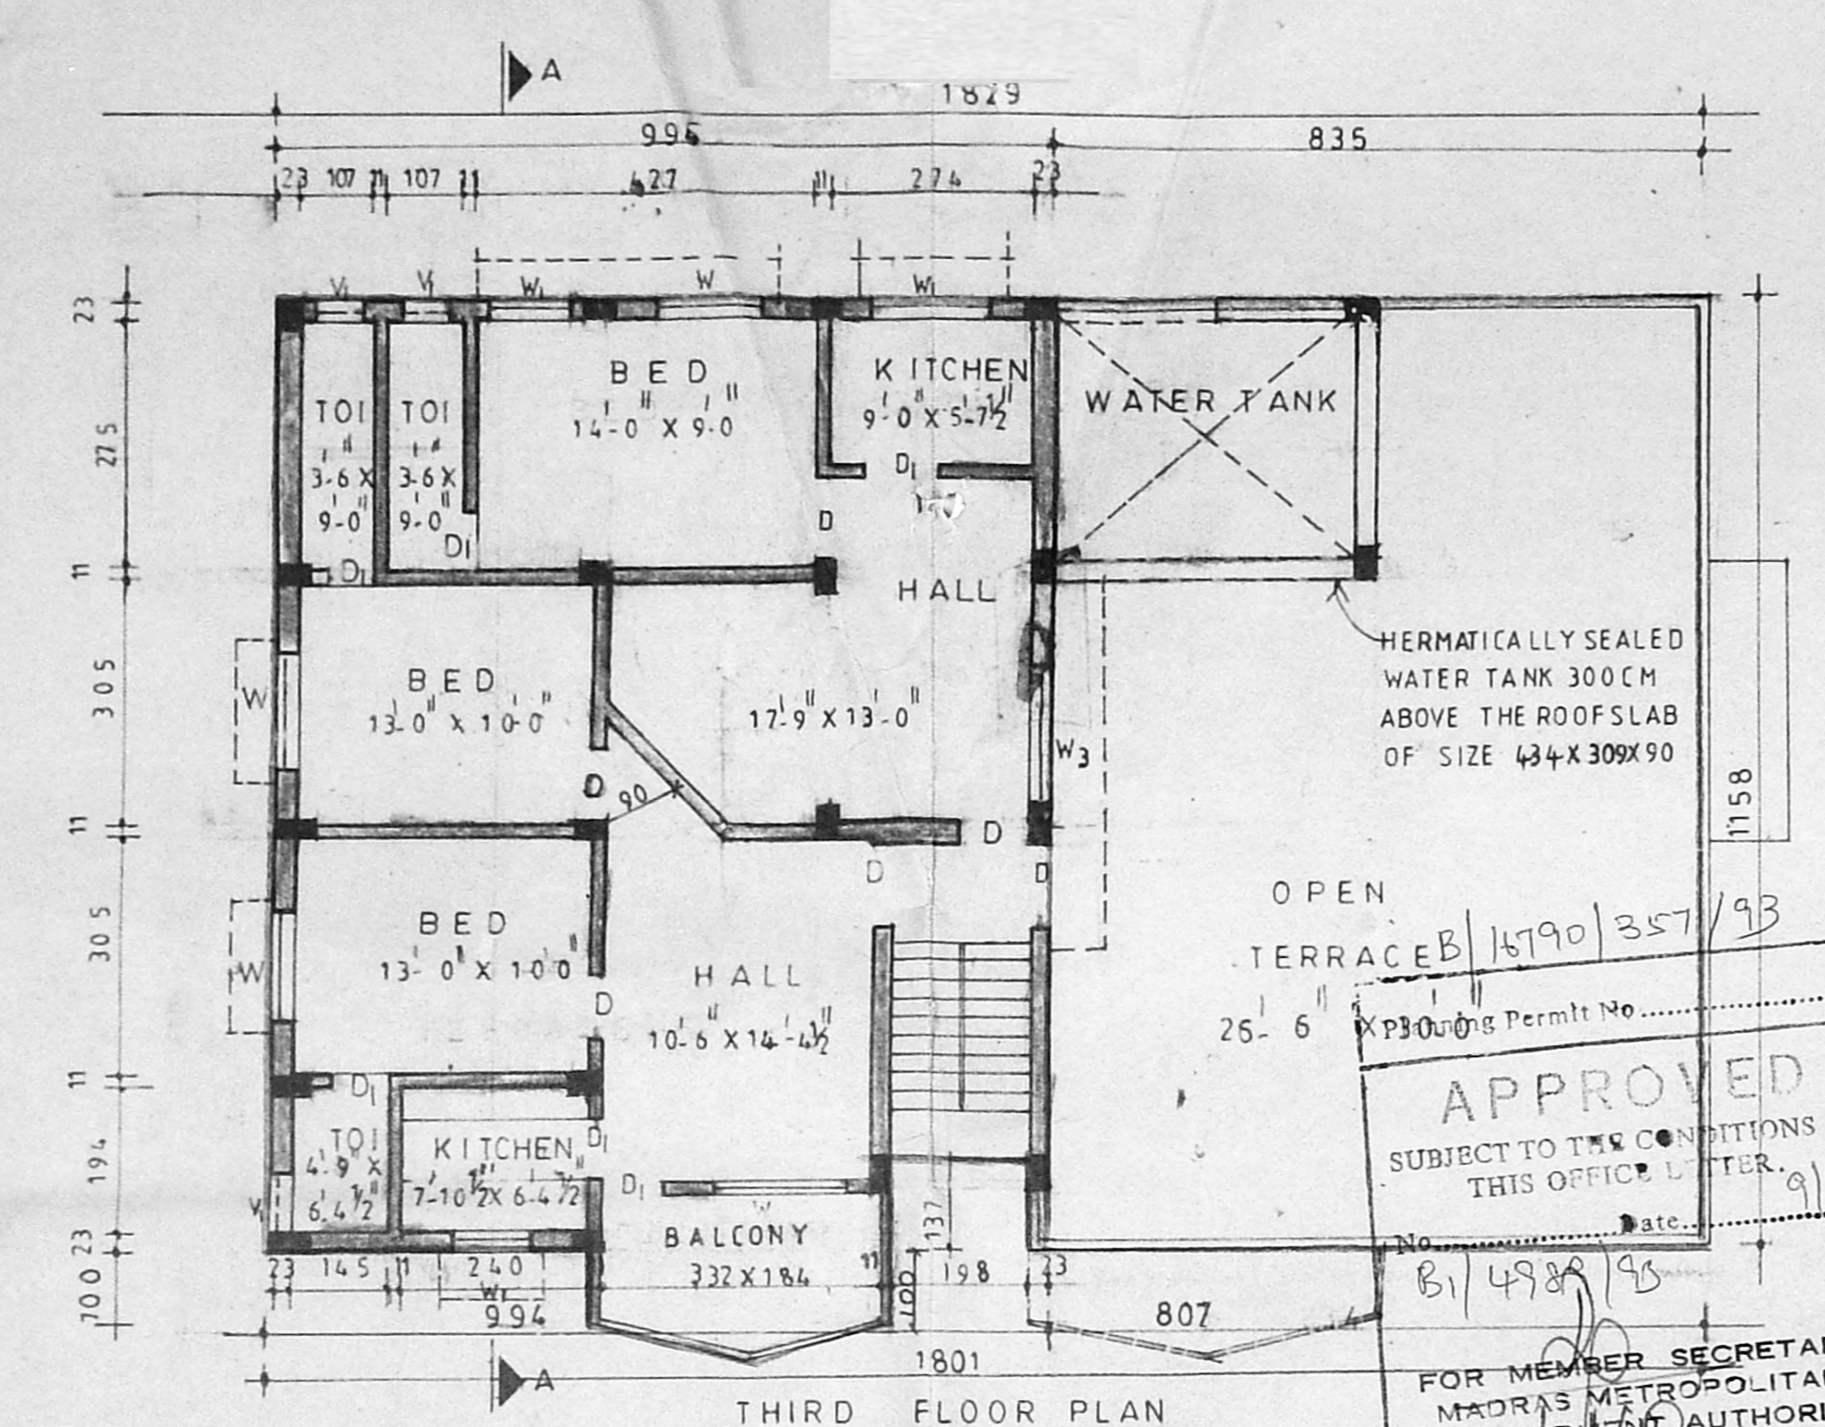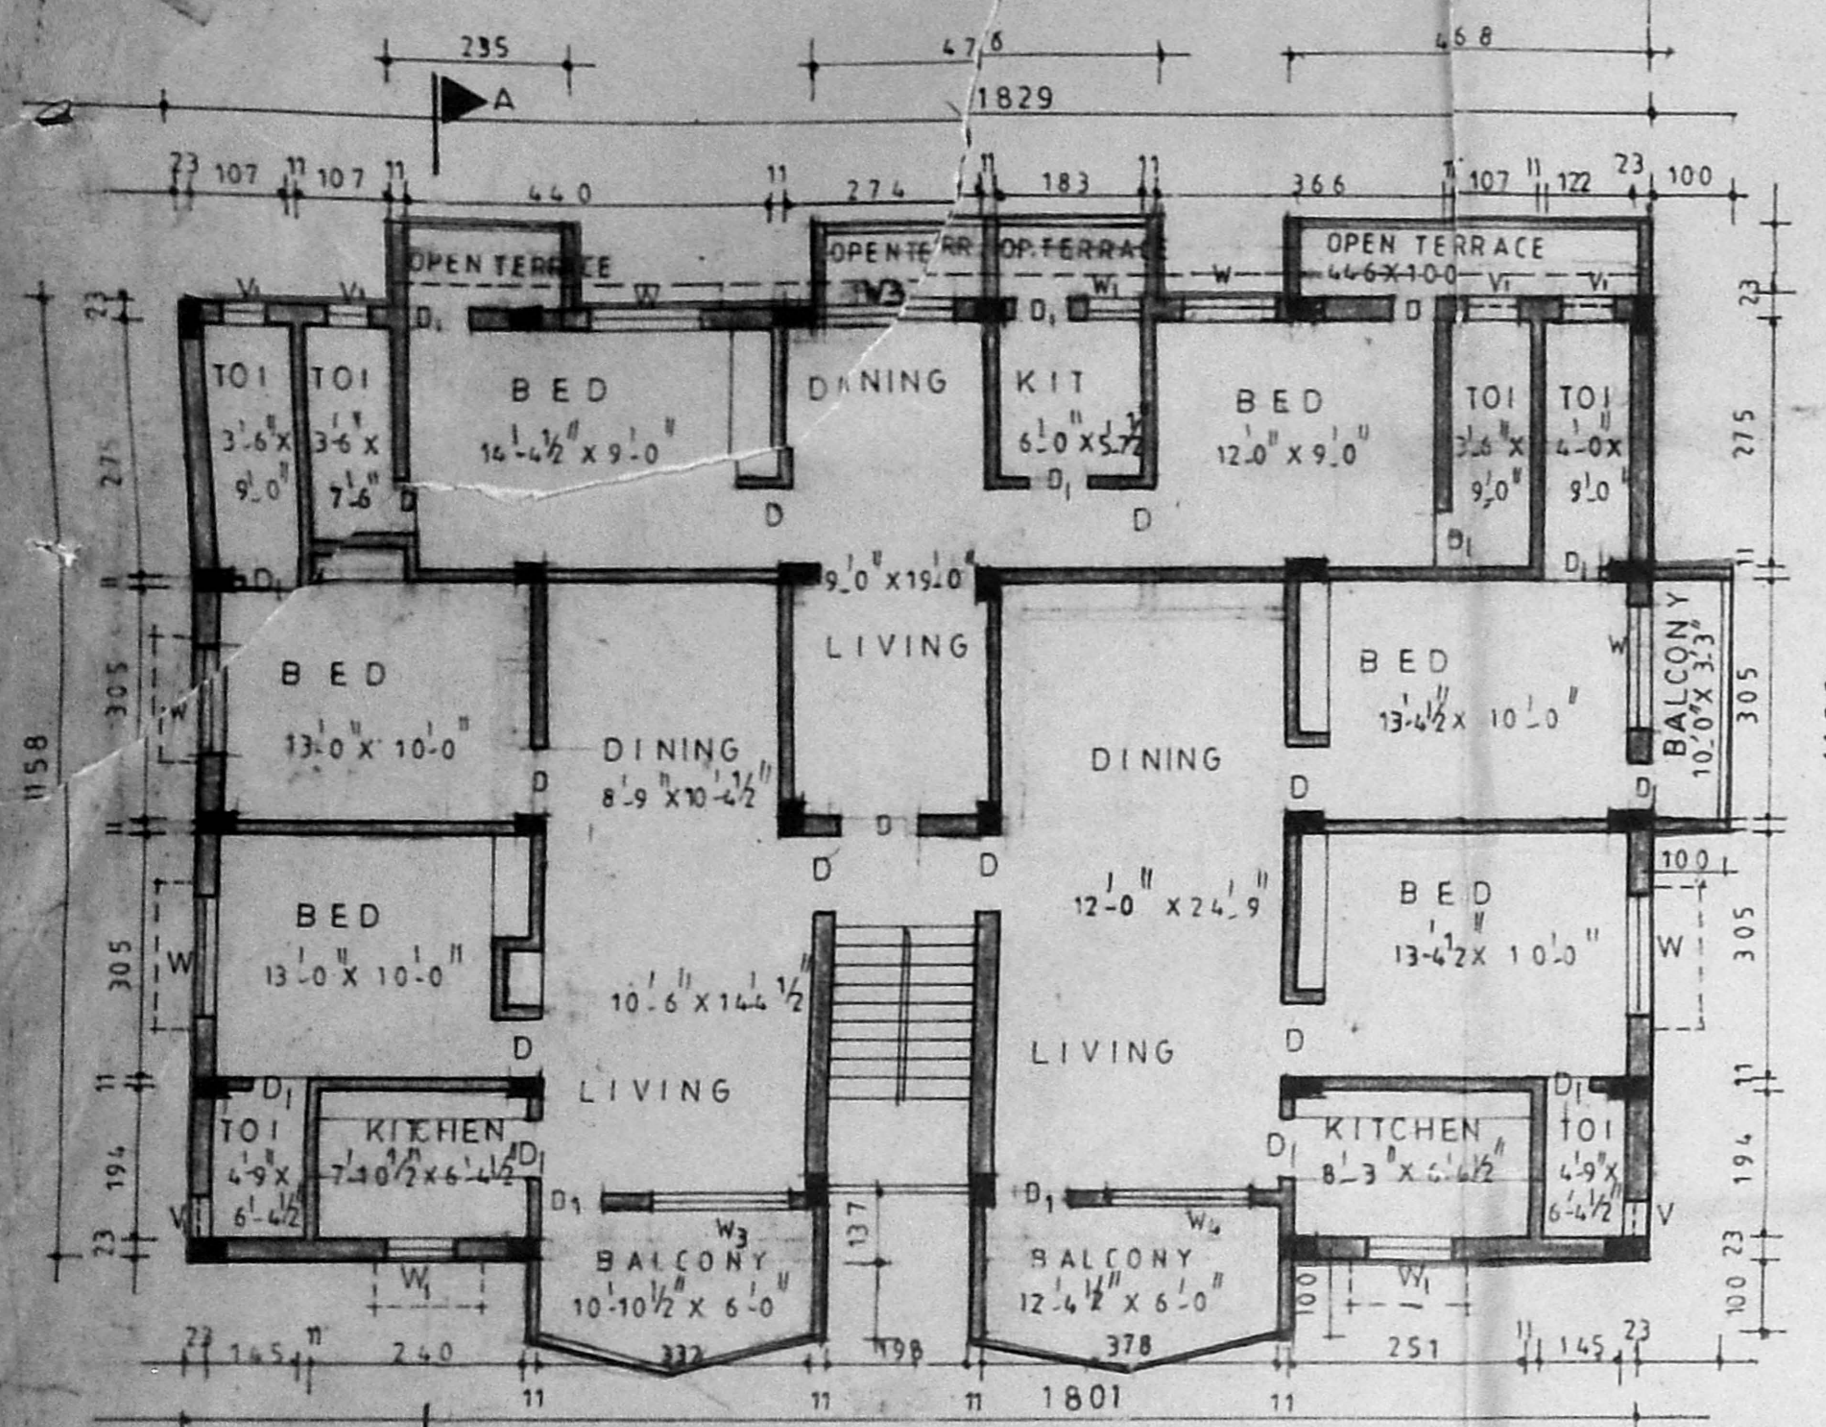

APPROVED
SUBJECT TO THE CONDITIONS IN
THIS OFFICE LETTER.
DATE: 10.9.93
B1 498/95
FOR MEMBER SECRETARY
MADRAS METROPOLITAN
DEVELOPMENT AUTHORITY
MADRAS - 600 008.

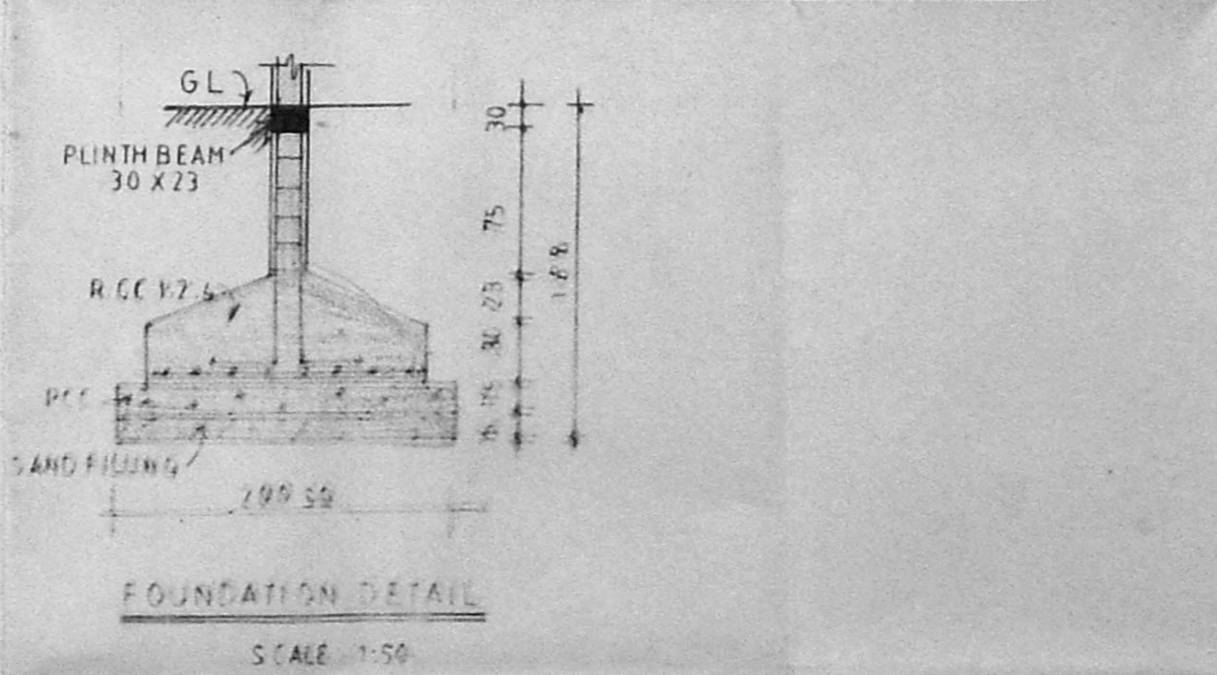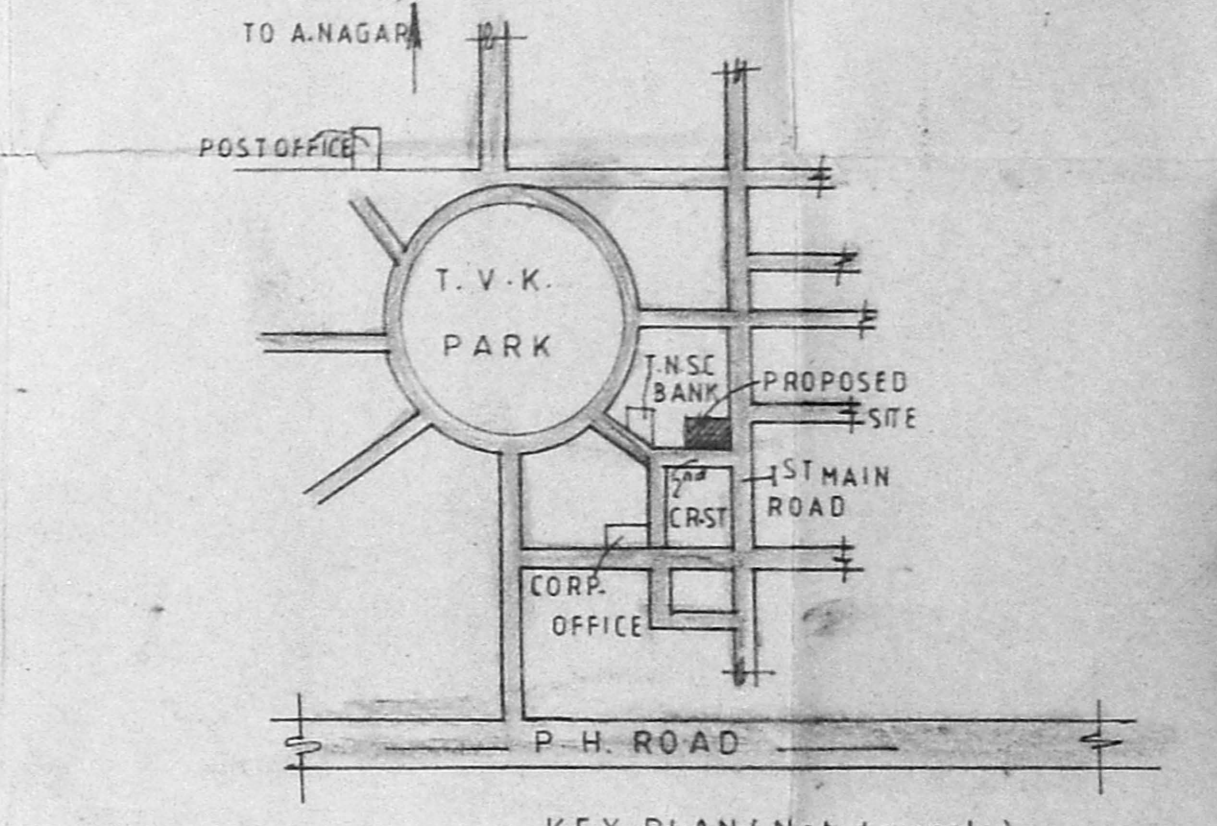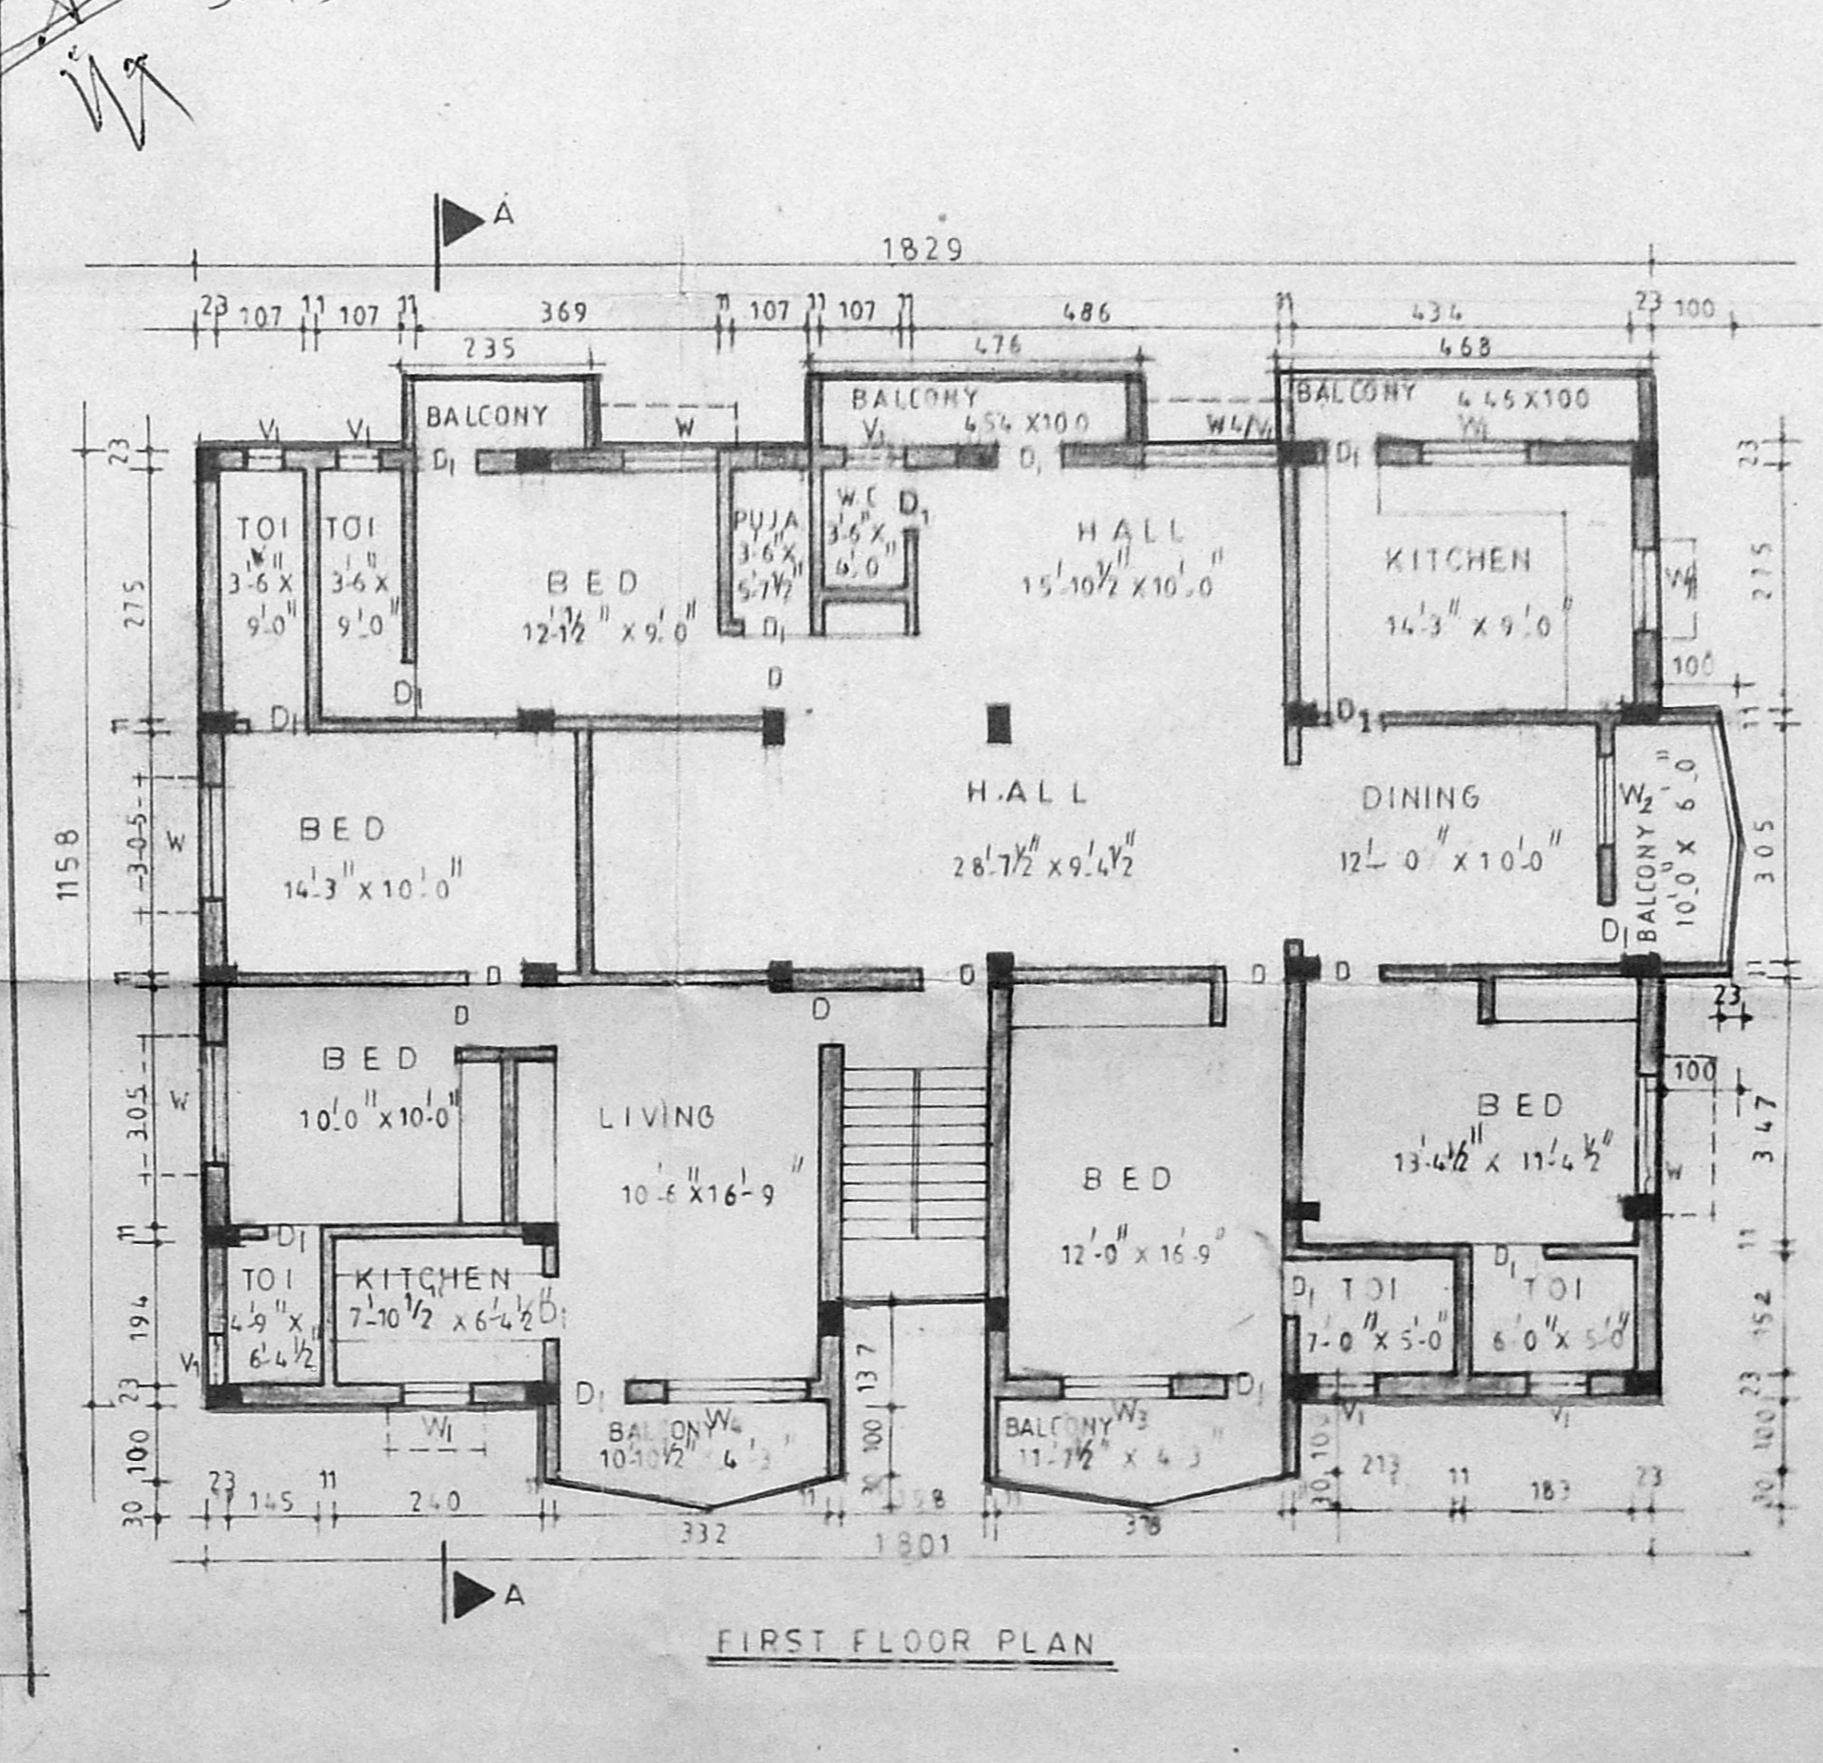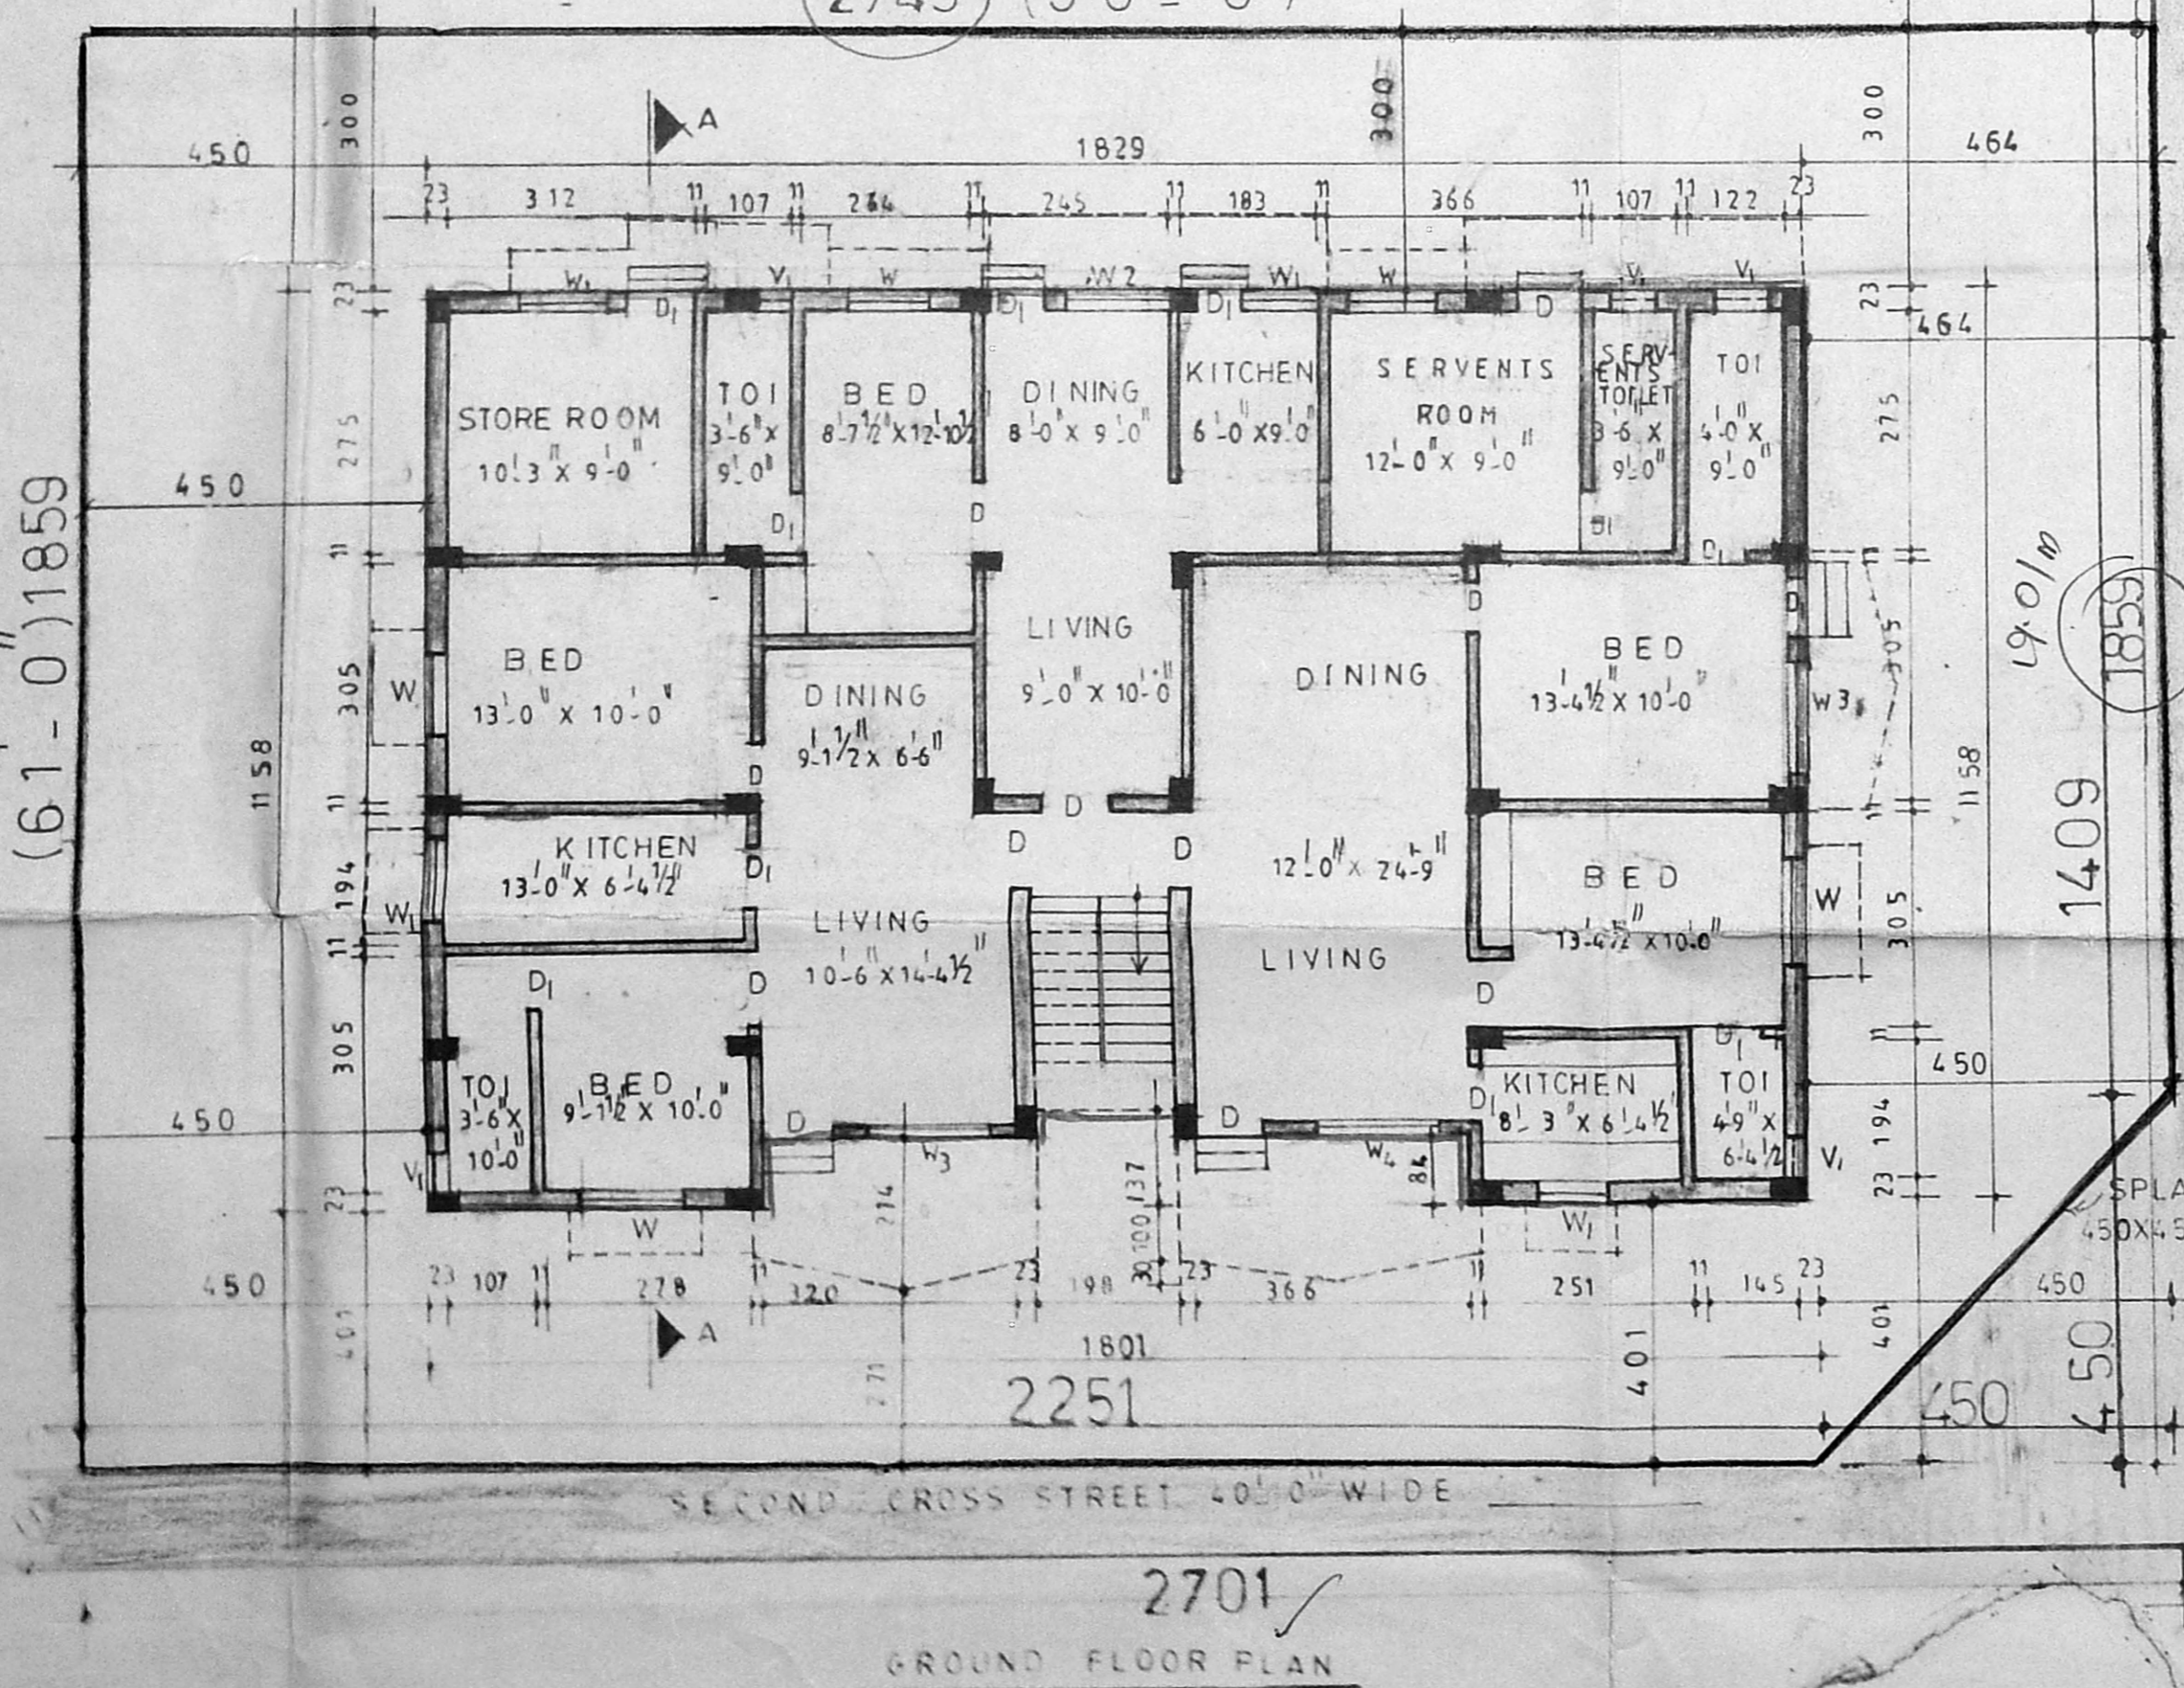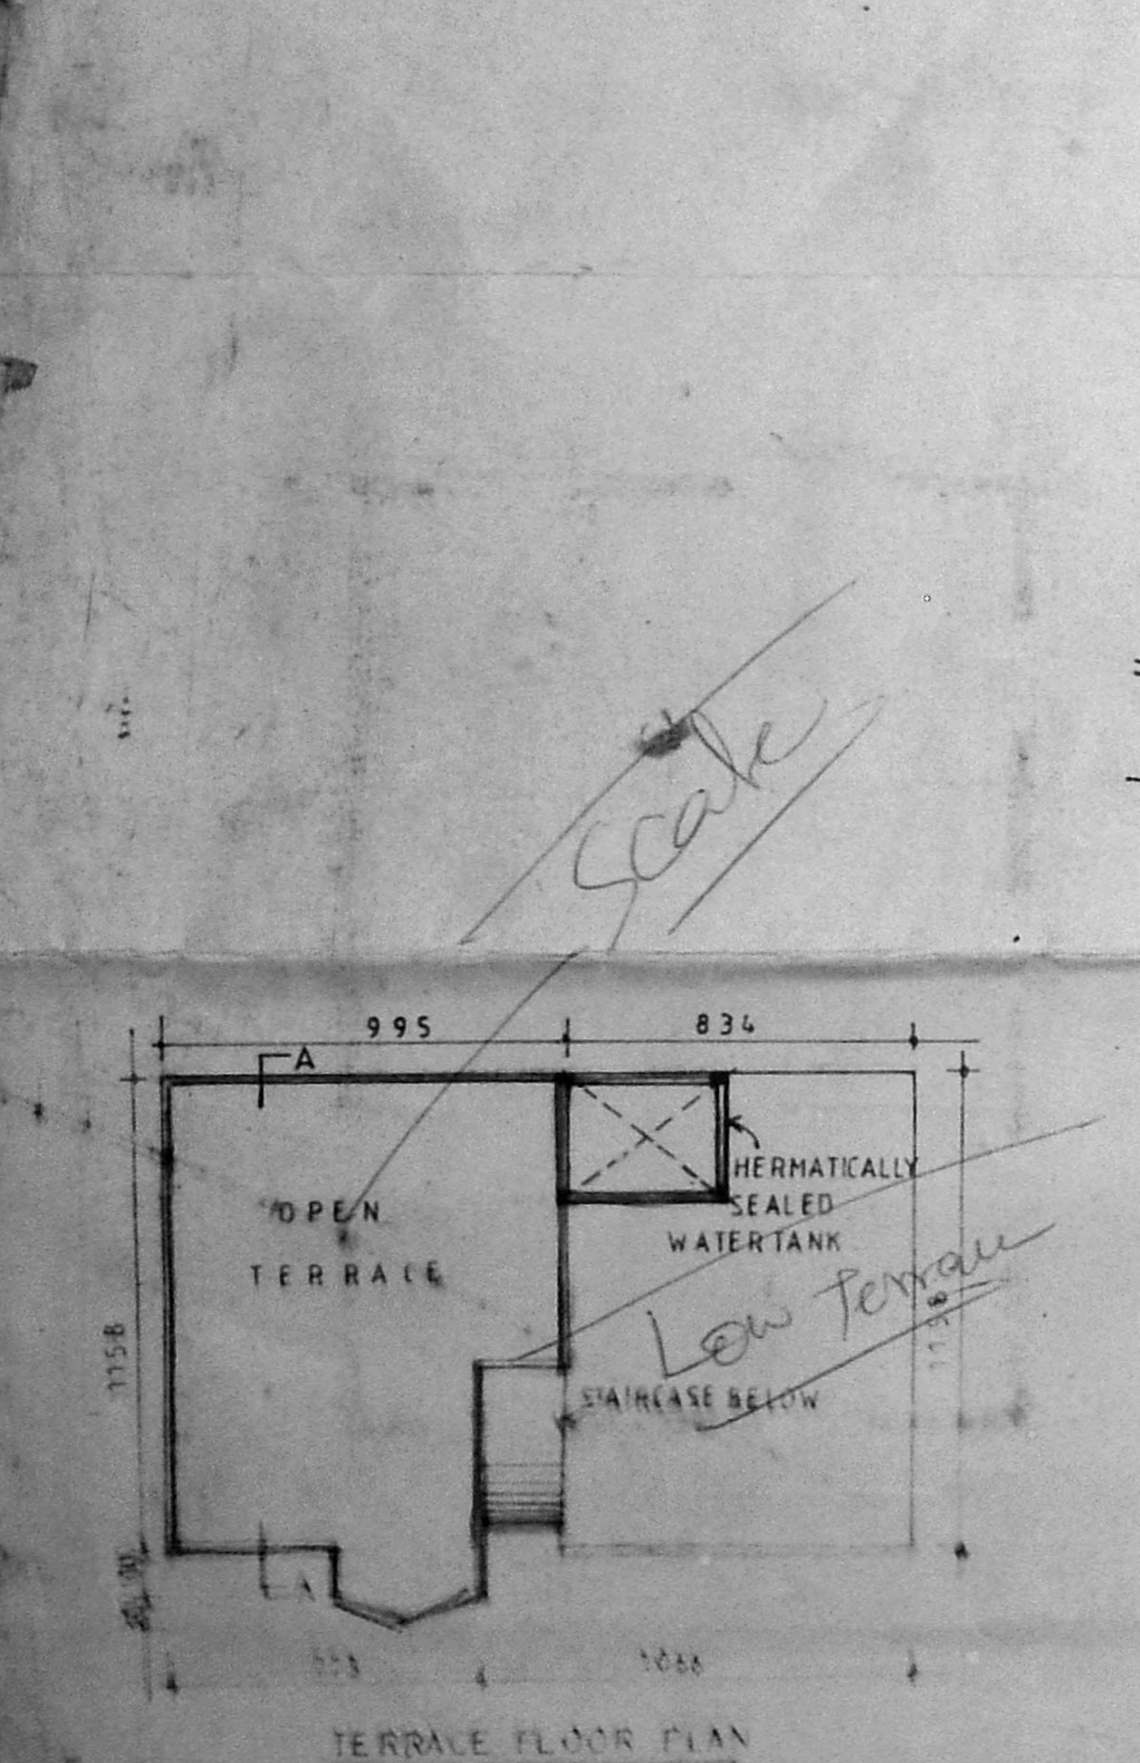

(61-0)1859

2743 (90'-0")

1409

2701