



first second third floor plan.

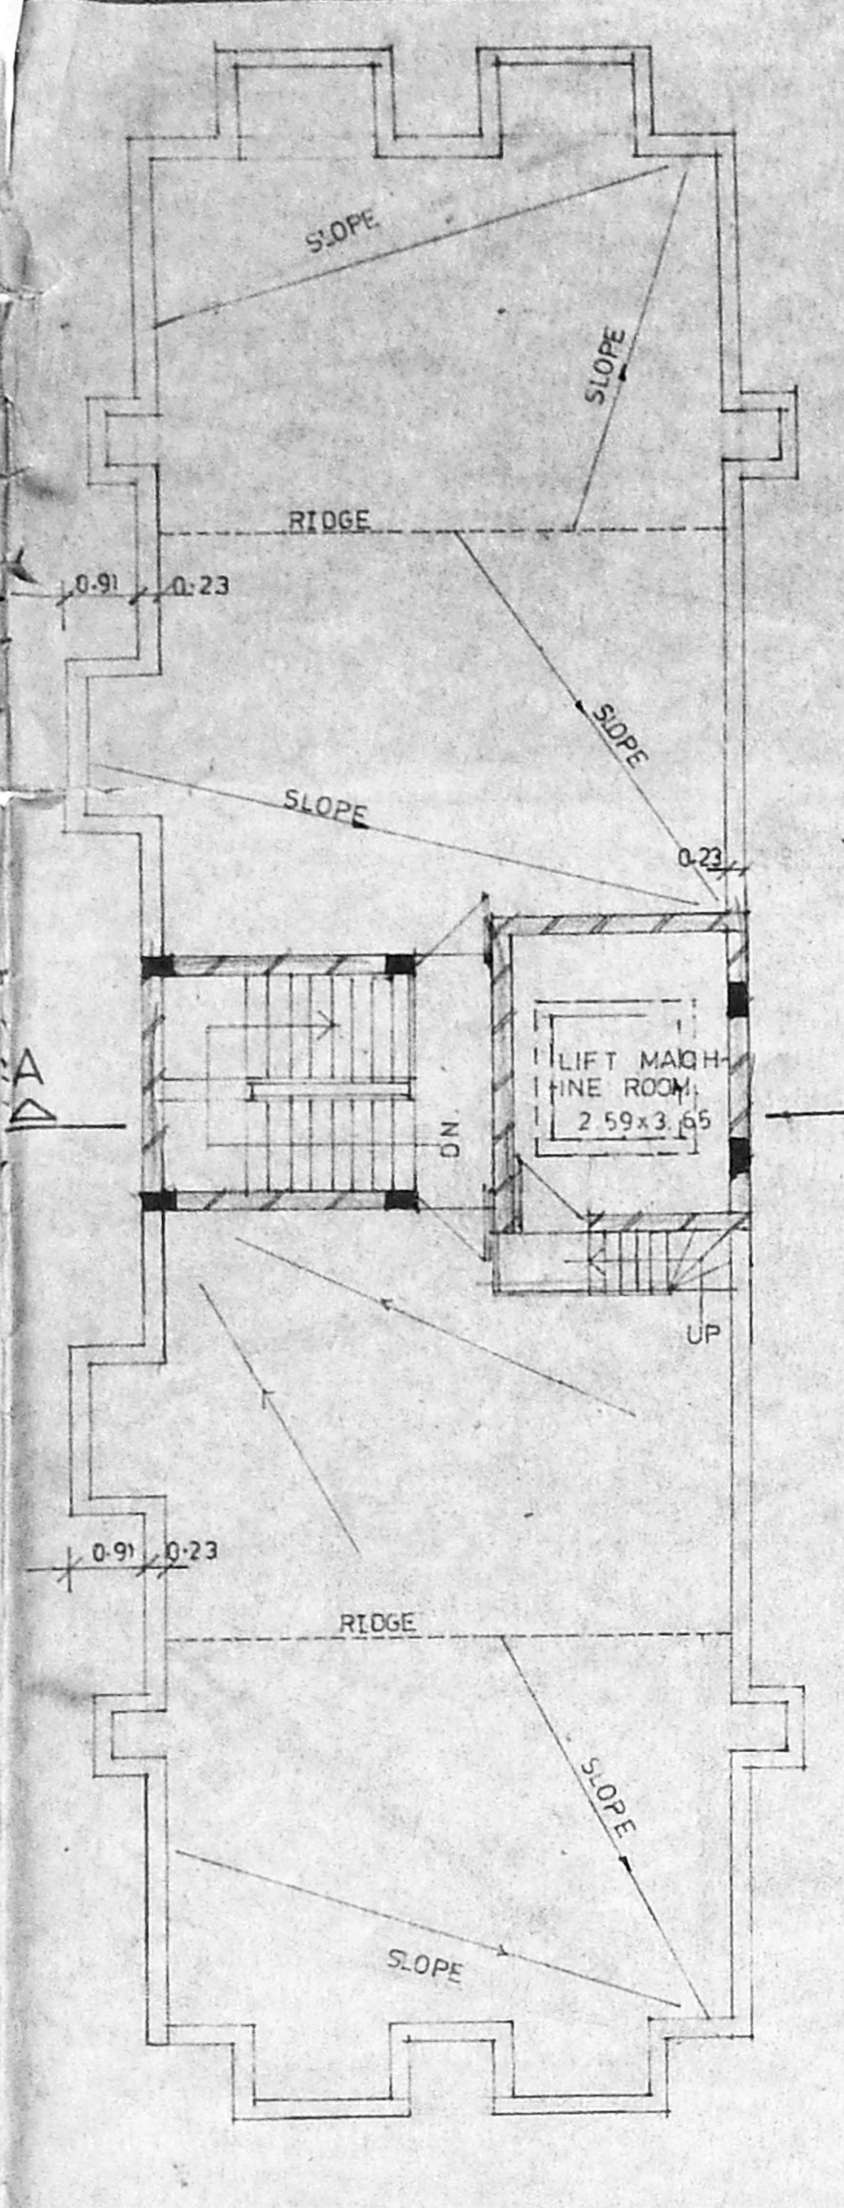


terrace floor plan.

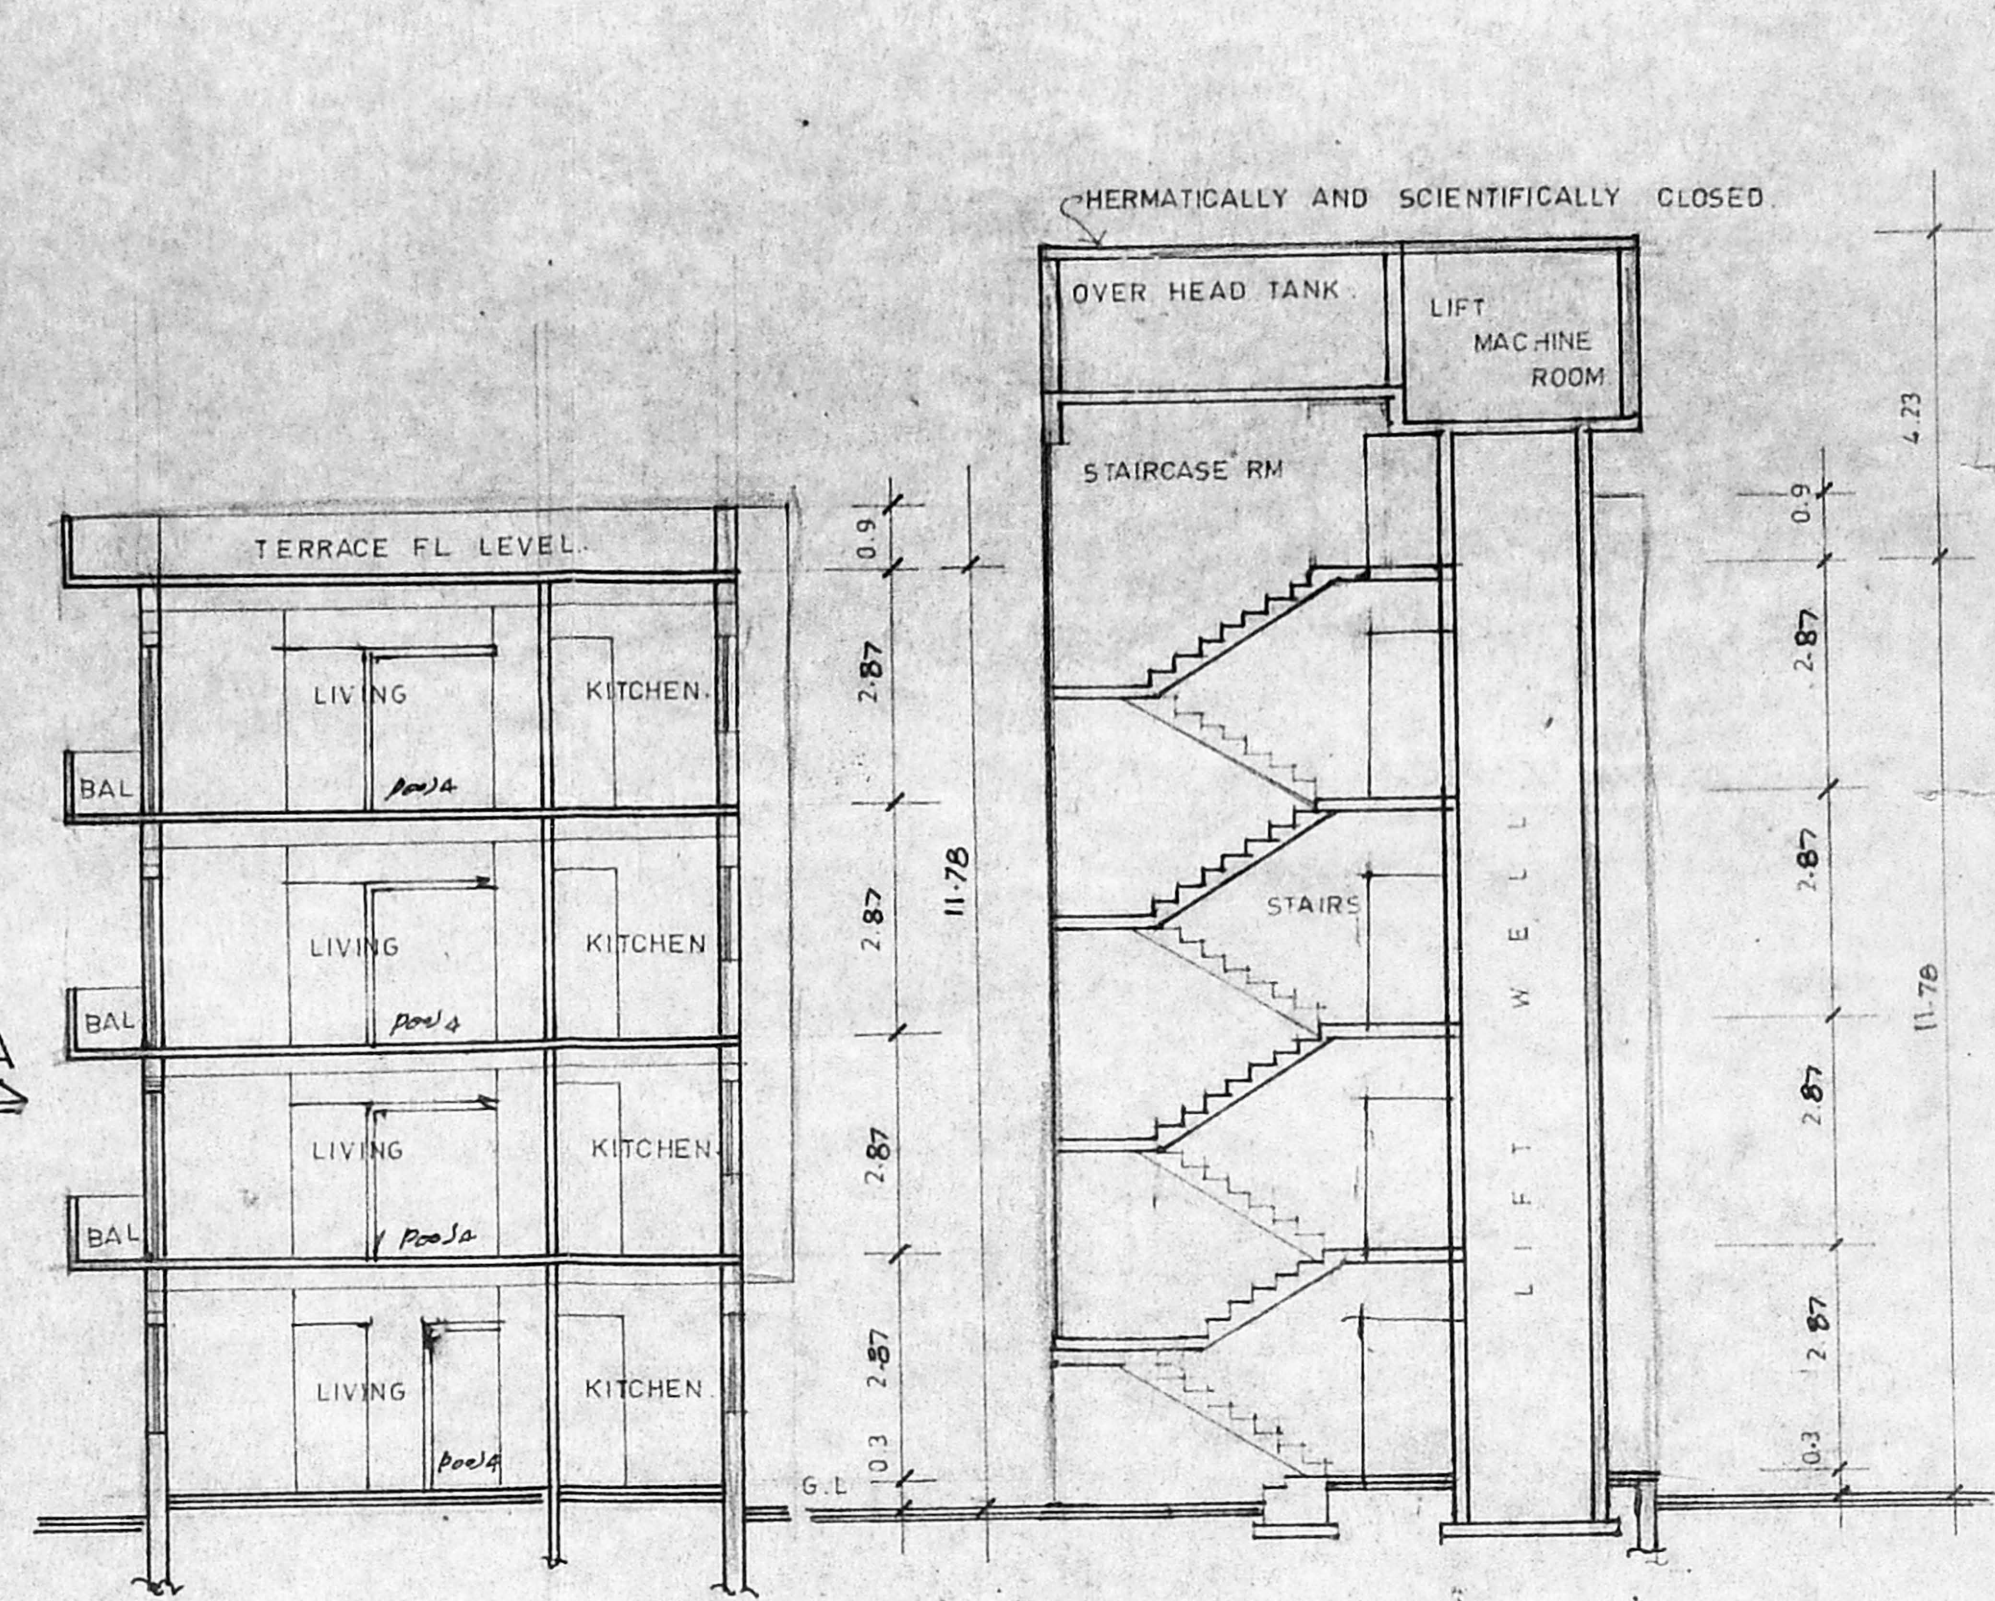


section at B-B


section at A-A

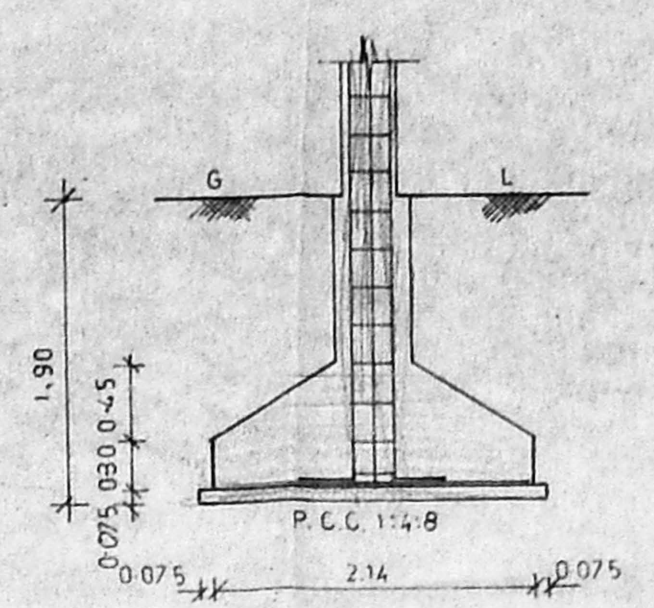

SECTION-XX

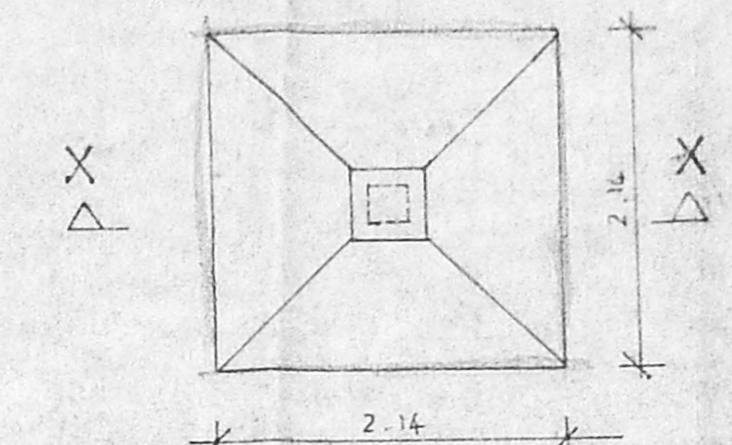

PLAN OF FOUNDATION

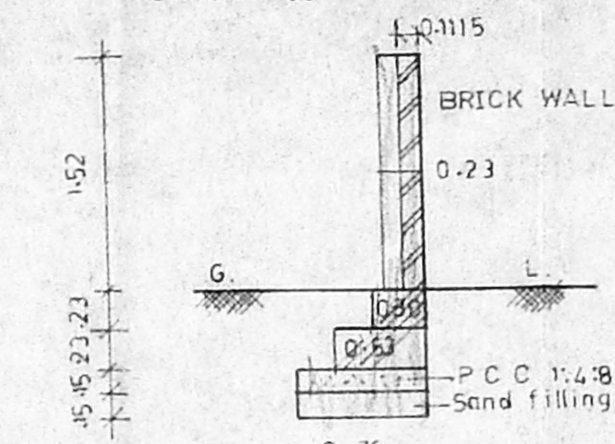

SECTION OF COMPOUND WALL

schedule of opening.

TYPE	SIZE	DESCRIPTION
D	1.07 x 2.13	T.W. FRAMED FLUSH SHUTTER.
D1	0.91 x 2.13	COUNTRY WOOD FRAMED FLUSH DOOR
D2	0.76 x 2.13	DO
DW	1.83 x 2.13	ALUMINIUM GLAZED WINDOW/DOOR
W ₀	1.83 x 2.13	ALUMINIUM GLAZED WINDOW.
W	1.21 x 1.37	DO
W1	1.21 x 1.21	DO
V	1.21 x 0.6	ALUMINIUM GLAZED VENTILATOR

SPECIFICATION

NO.	DESCRIPTION
1	P.C.C 1:4:8 IN FOUNDATION
2	RIVER SAND FILLING IN FOUNDATION
3	BRICK WORK IN CM 1:5
4	RCC WORKS FOR SLABS, LINELS, AND BEAMS ETC.
5	PLASTERING IN CM 1:5 EXTERNAL AND 1:1:4 INTERNAL WALLS
6	MOSIA TILED FLOORING
7	WEATHER PROOF COURSE OF BRICK JELLY LIME CONC.


area statement.

plot area	500.36 s.m
b.u.area	749.73 s.m

colour index

PROPOSED CONSTRUCTION	
BOUNDARY OF SITE	
ROAD	

DATE 24.3.93 SCALE - 1:100


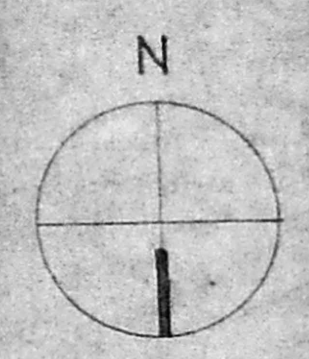


proposed building at 28, aspiran garden, first street, kilpauk, MADRAS - 600 010.
plot no. 20.
R.S. no. 63/3 pt.; block no. 5.
DIVISION NO. 58.


1:60 x 1:60

site plan cum ground floor plan.


B/16556/223/92 dt 10/6/92
MADRAS - 600 010
100' WIDE ROAD

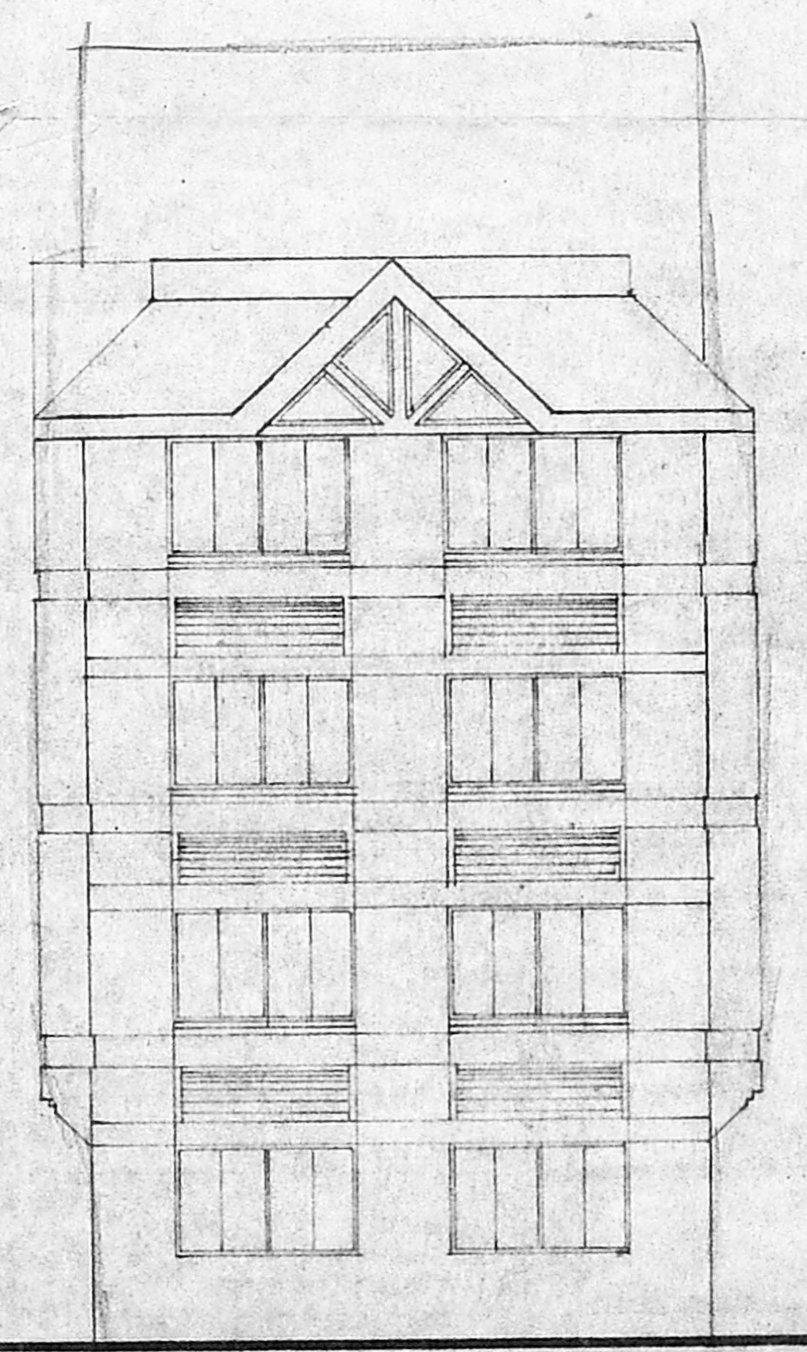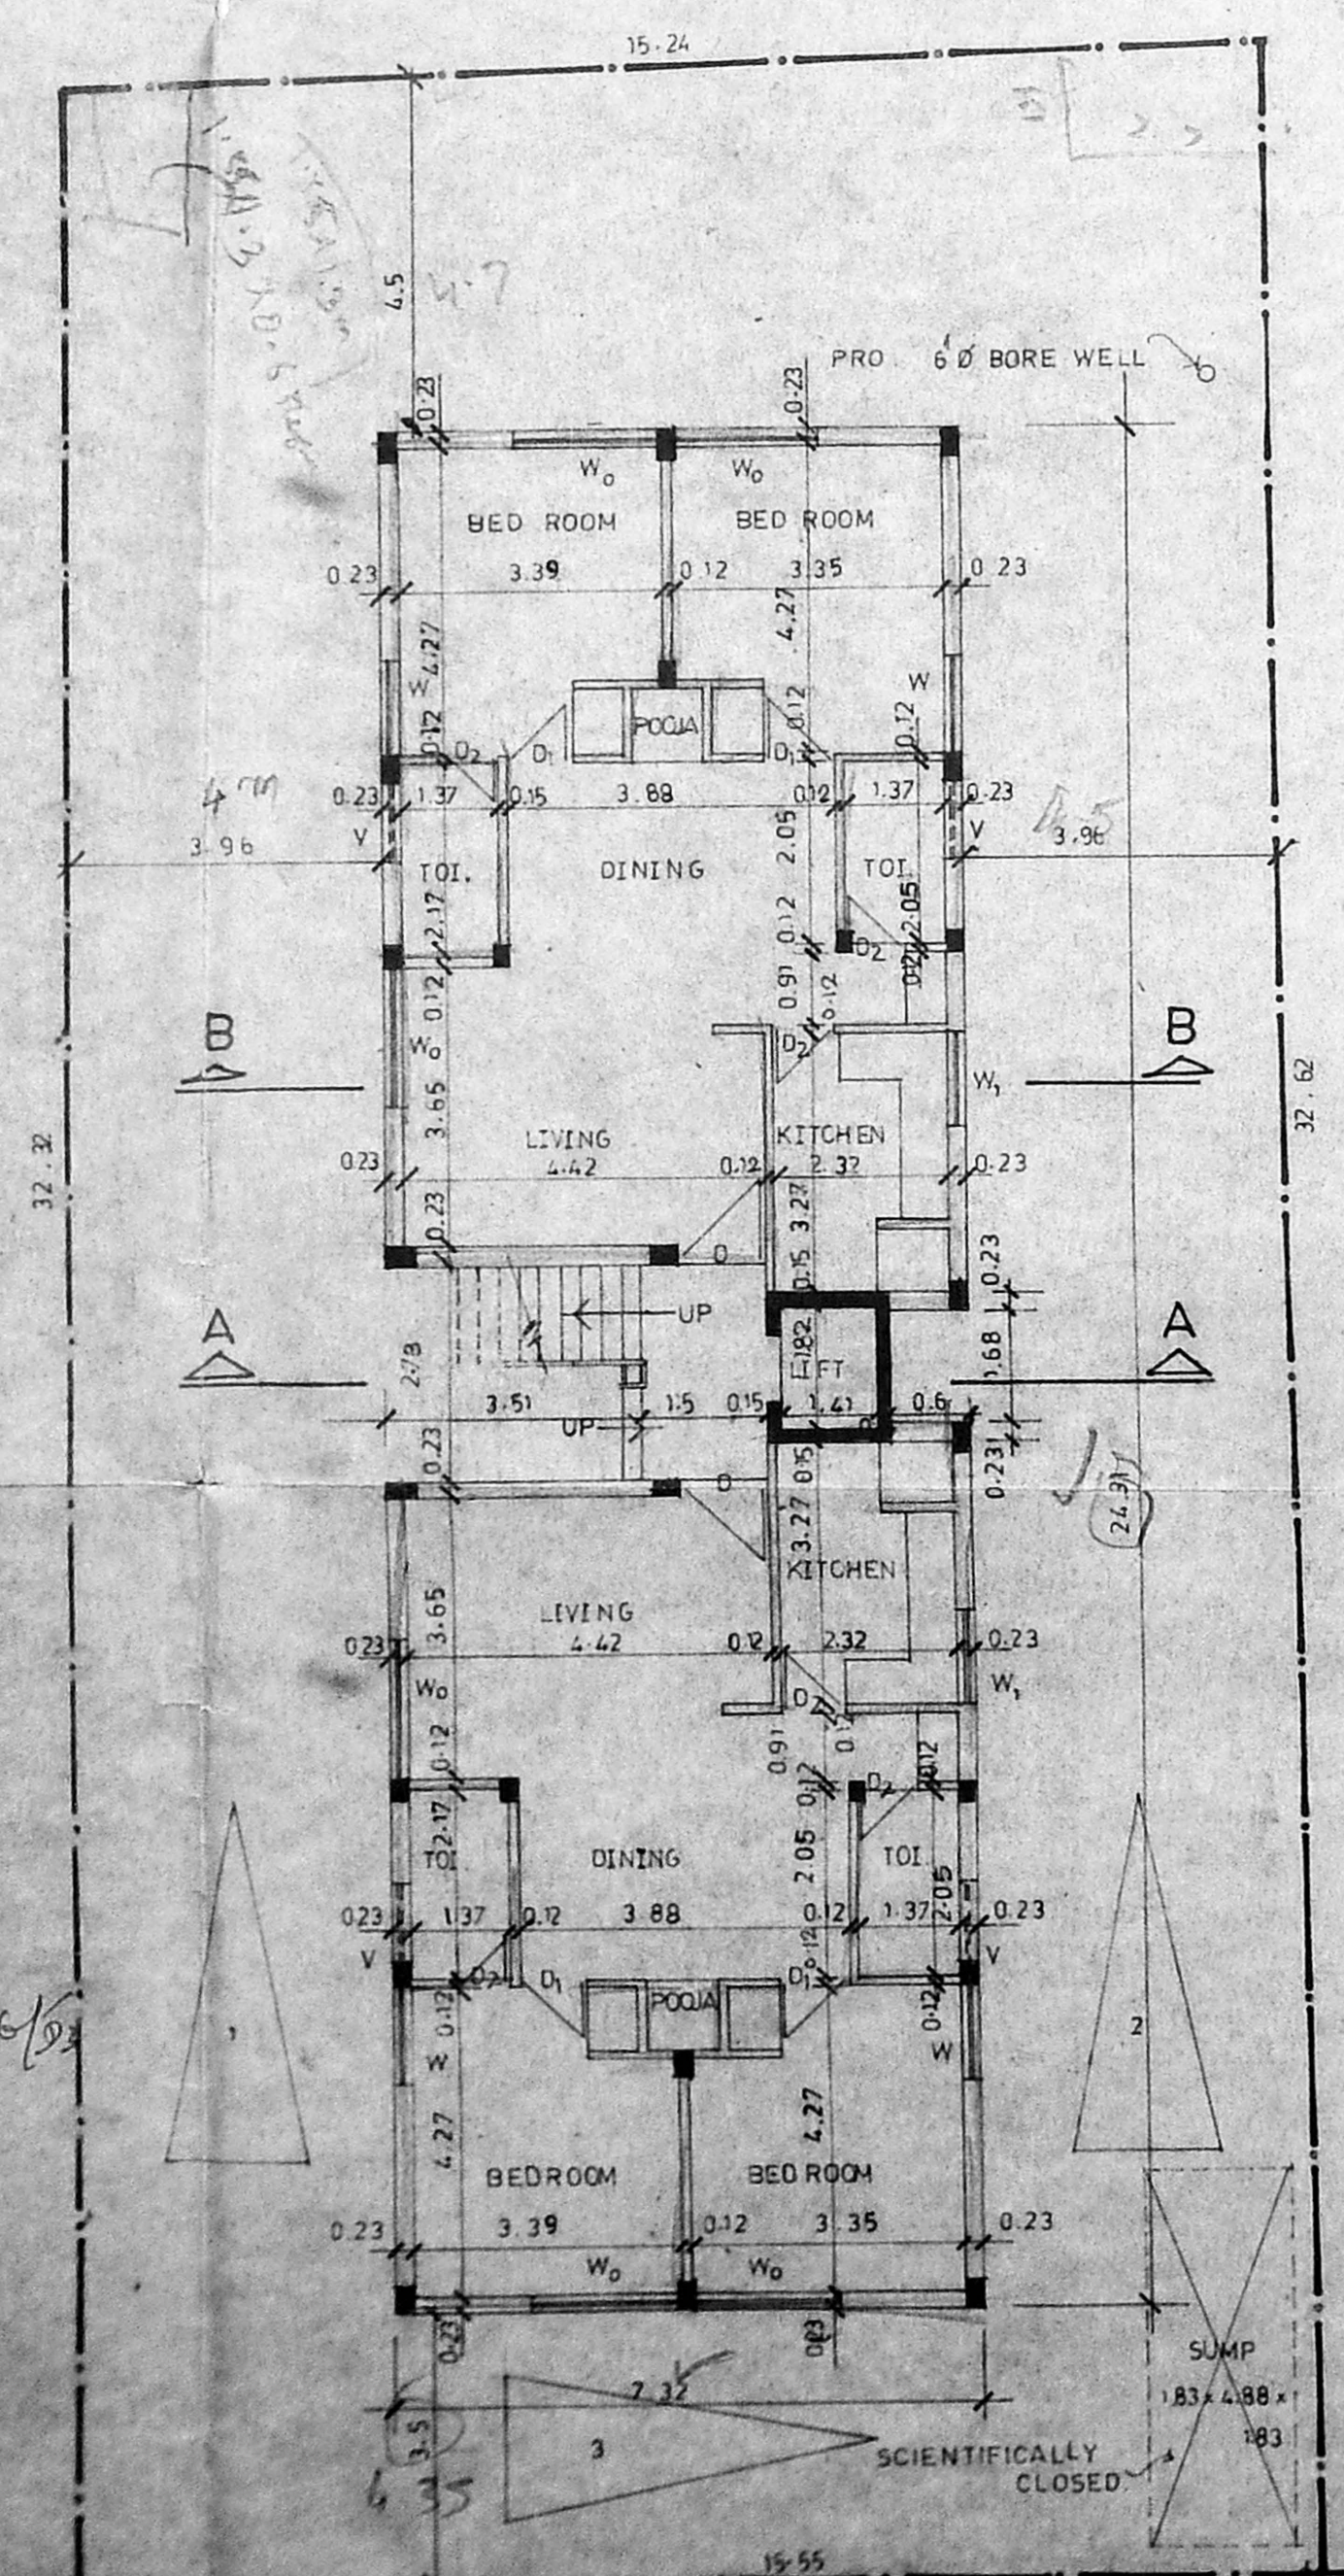


front elevation

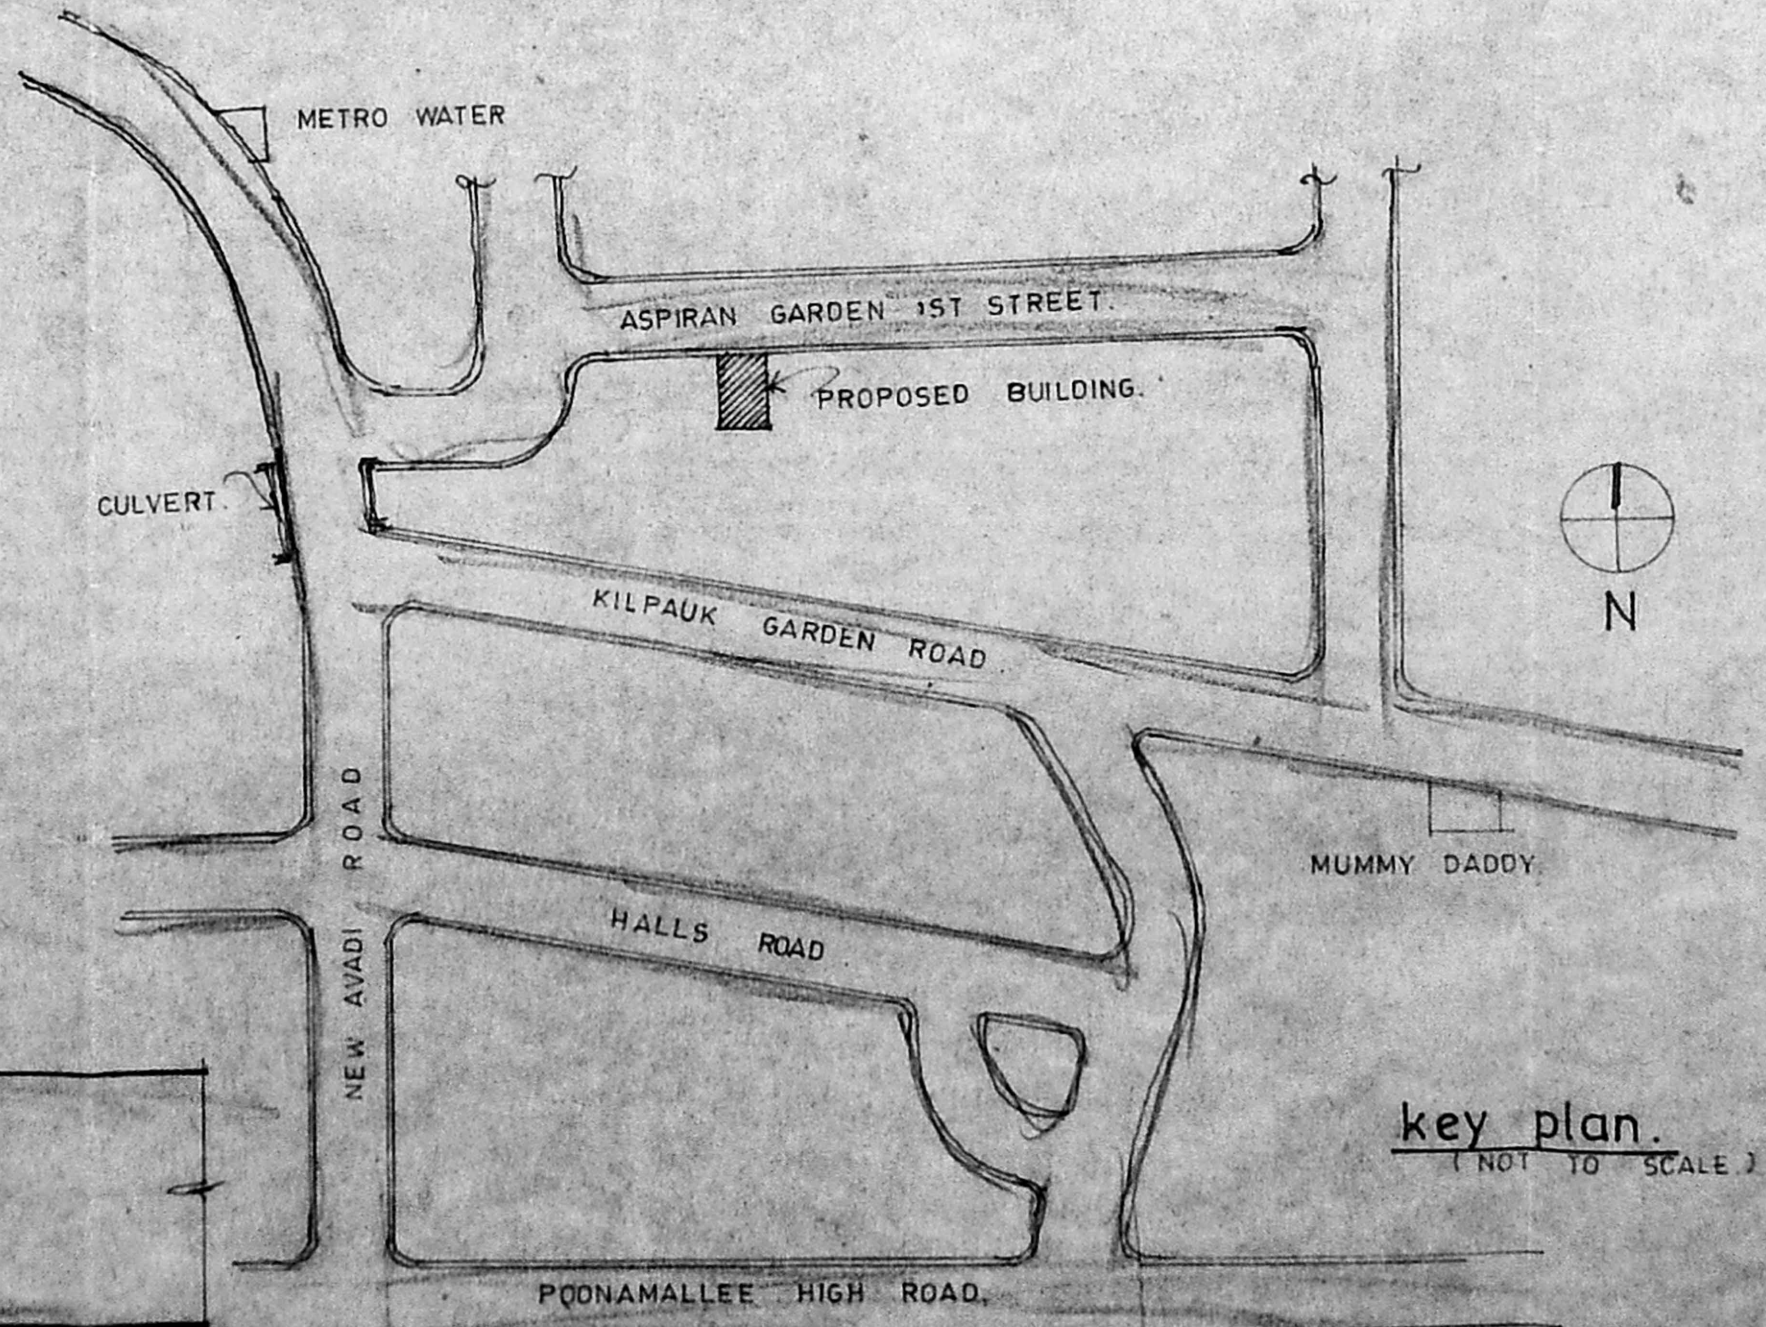

key plan. (NOT TO SCALE)

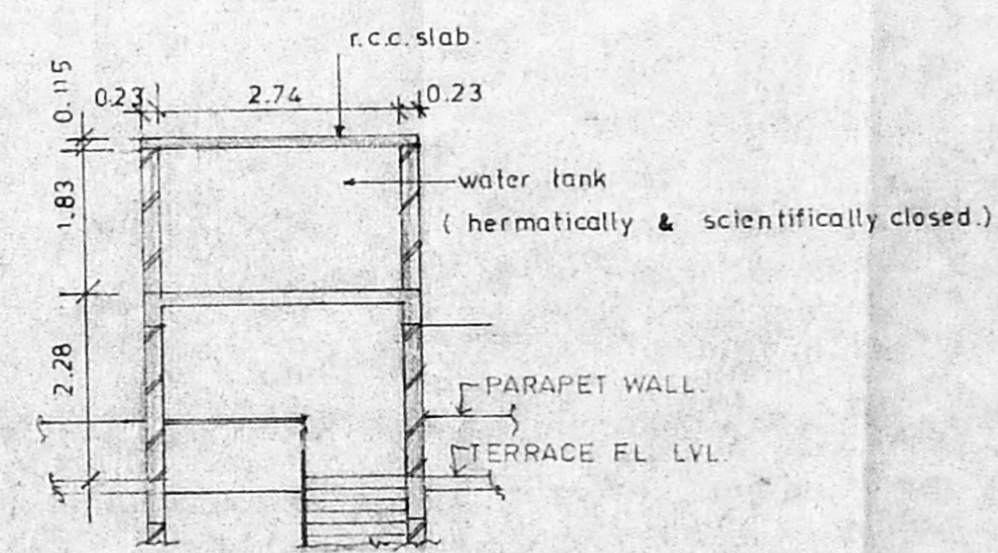

O.H. TANK DETAIL.

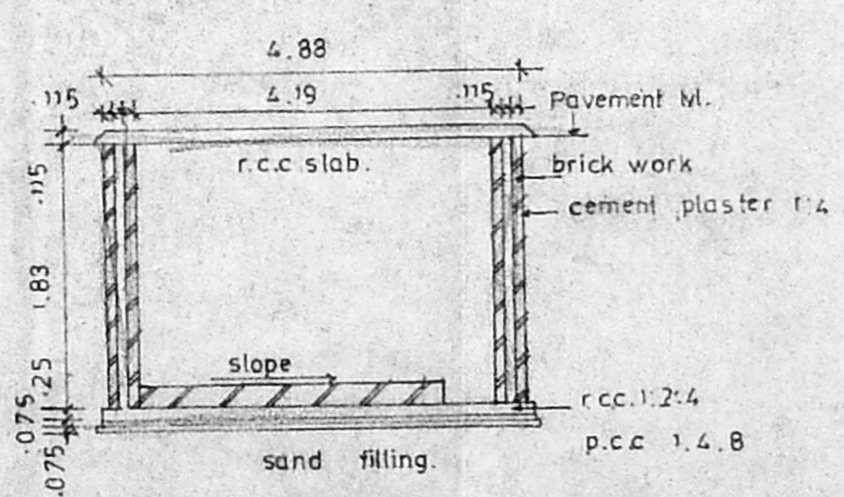

SUMP DETAIL.

AREA STATEMENT.

plot area — 500.36 s.m.
ground fl. area — 176.94 s.m.
first fl. area — 190.93 s.m.
second fl. area — 190.93 s.m.
third fl. area — 190.93 s.m.
TOTAL B.U.AREA 749.73 s.m.
F.S.I. consumed 1.49
ground coverage 35.36%

owners signature
S. Durairam
S. DURAIRAM
Chartered Engineer, Valuer, Industrial Consultant
Registered Architect, Temple Engineer & Licensed Surveyor, Corporation of Madras.
14, Sri Vinayaka, Poonamallee, MADRAS - 600 010.

licenced surveyor.