




Front Elevation

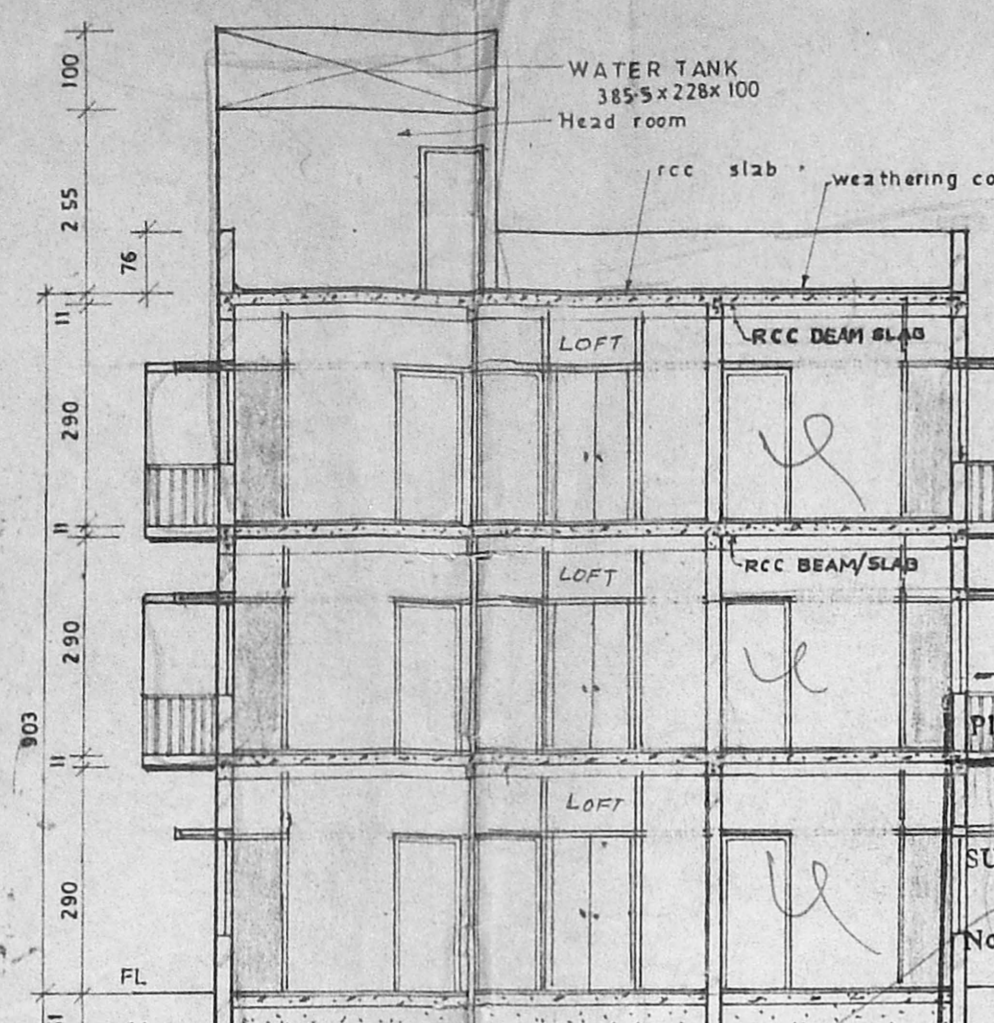


Section at X-Y

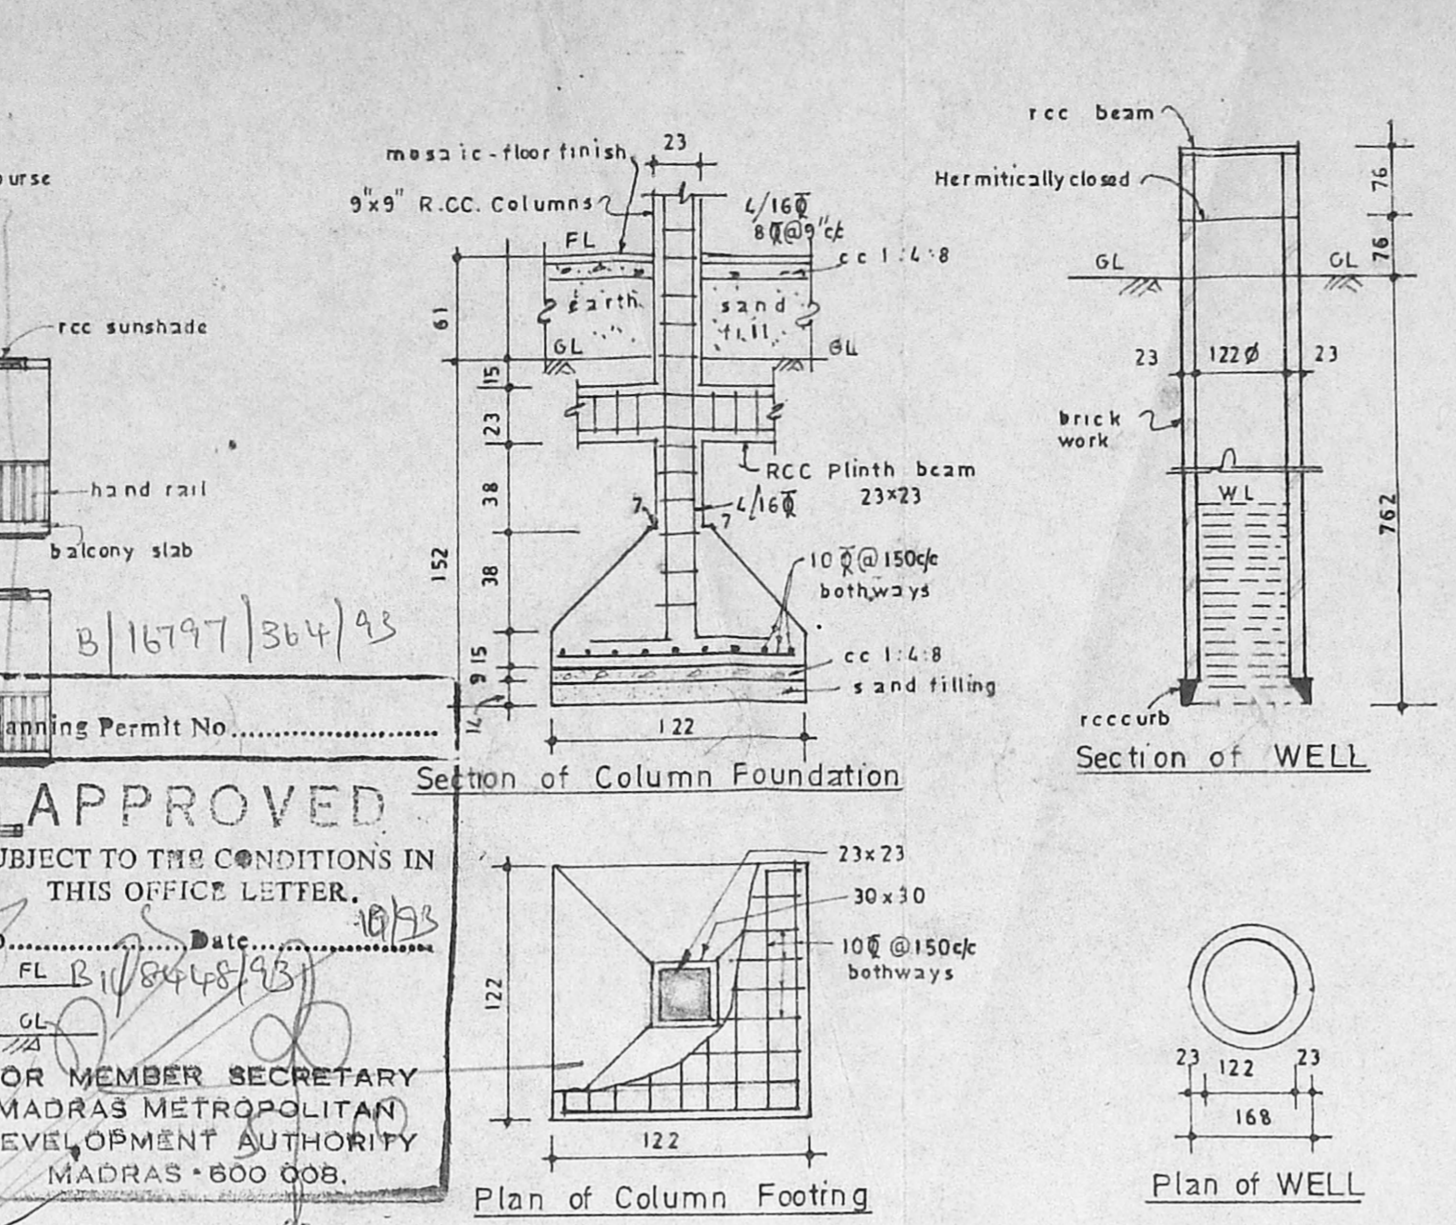


APPROVED
SUBJECT TO THE CONDITIONS IN THIS OFFICE LETTER.
FOR MEMBER SECRETARY
MADRAS METROPOLITAN
DEVELOPMENT AUTHORITY
MADRAS - 600 008.

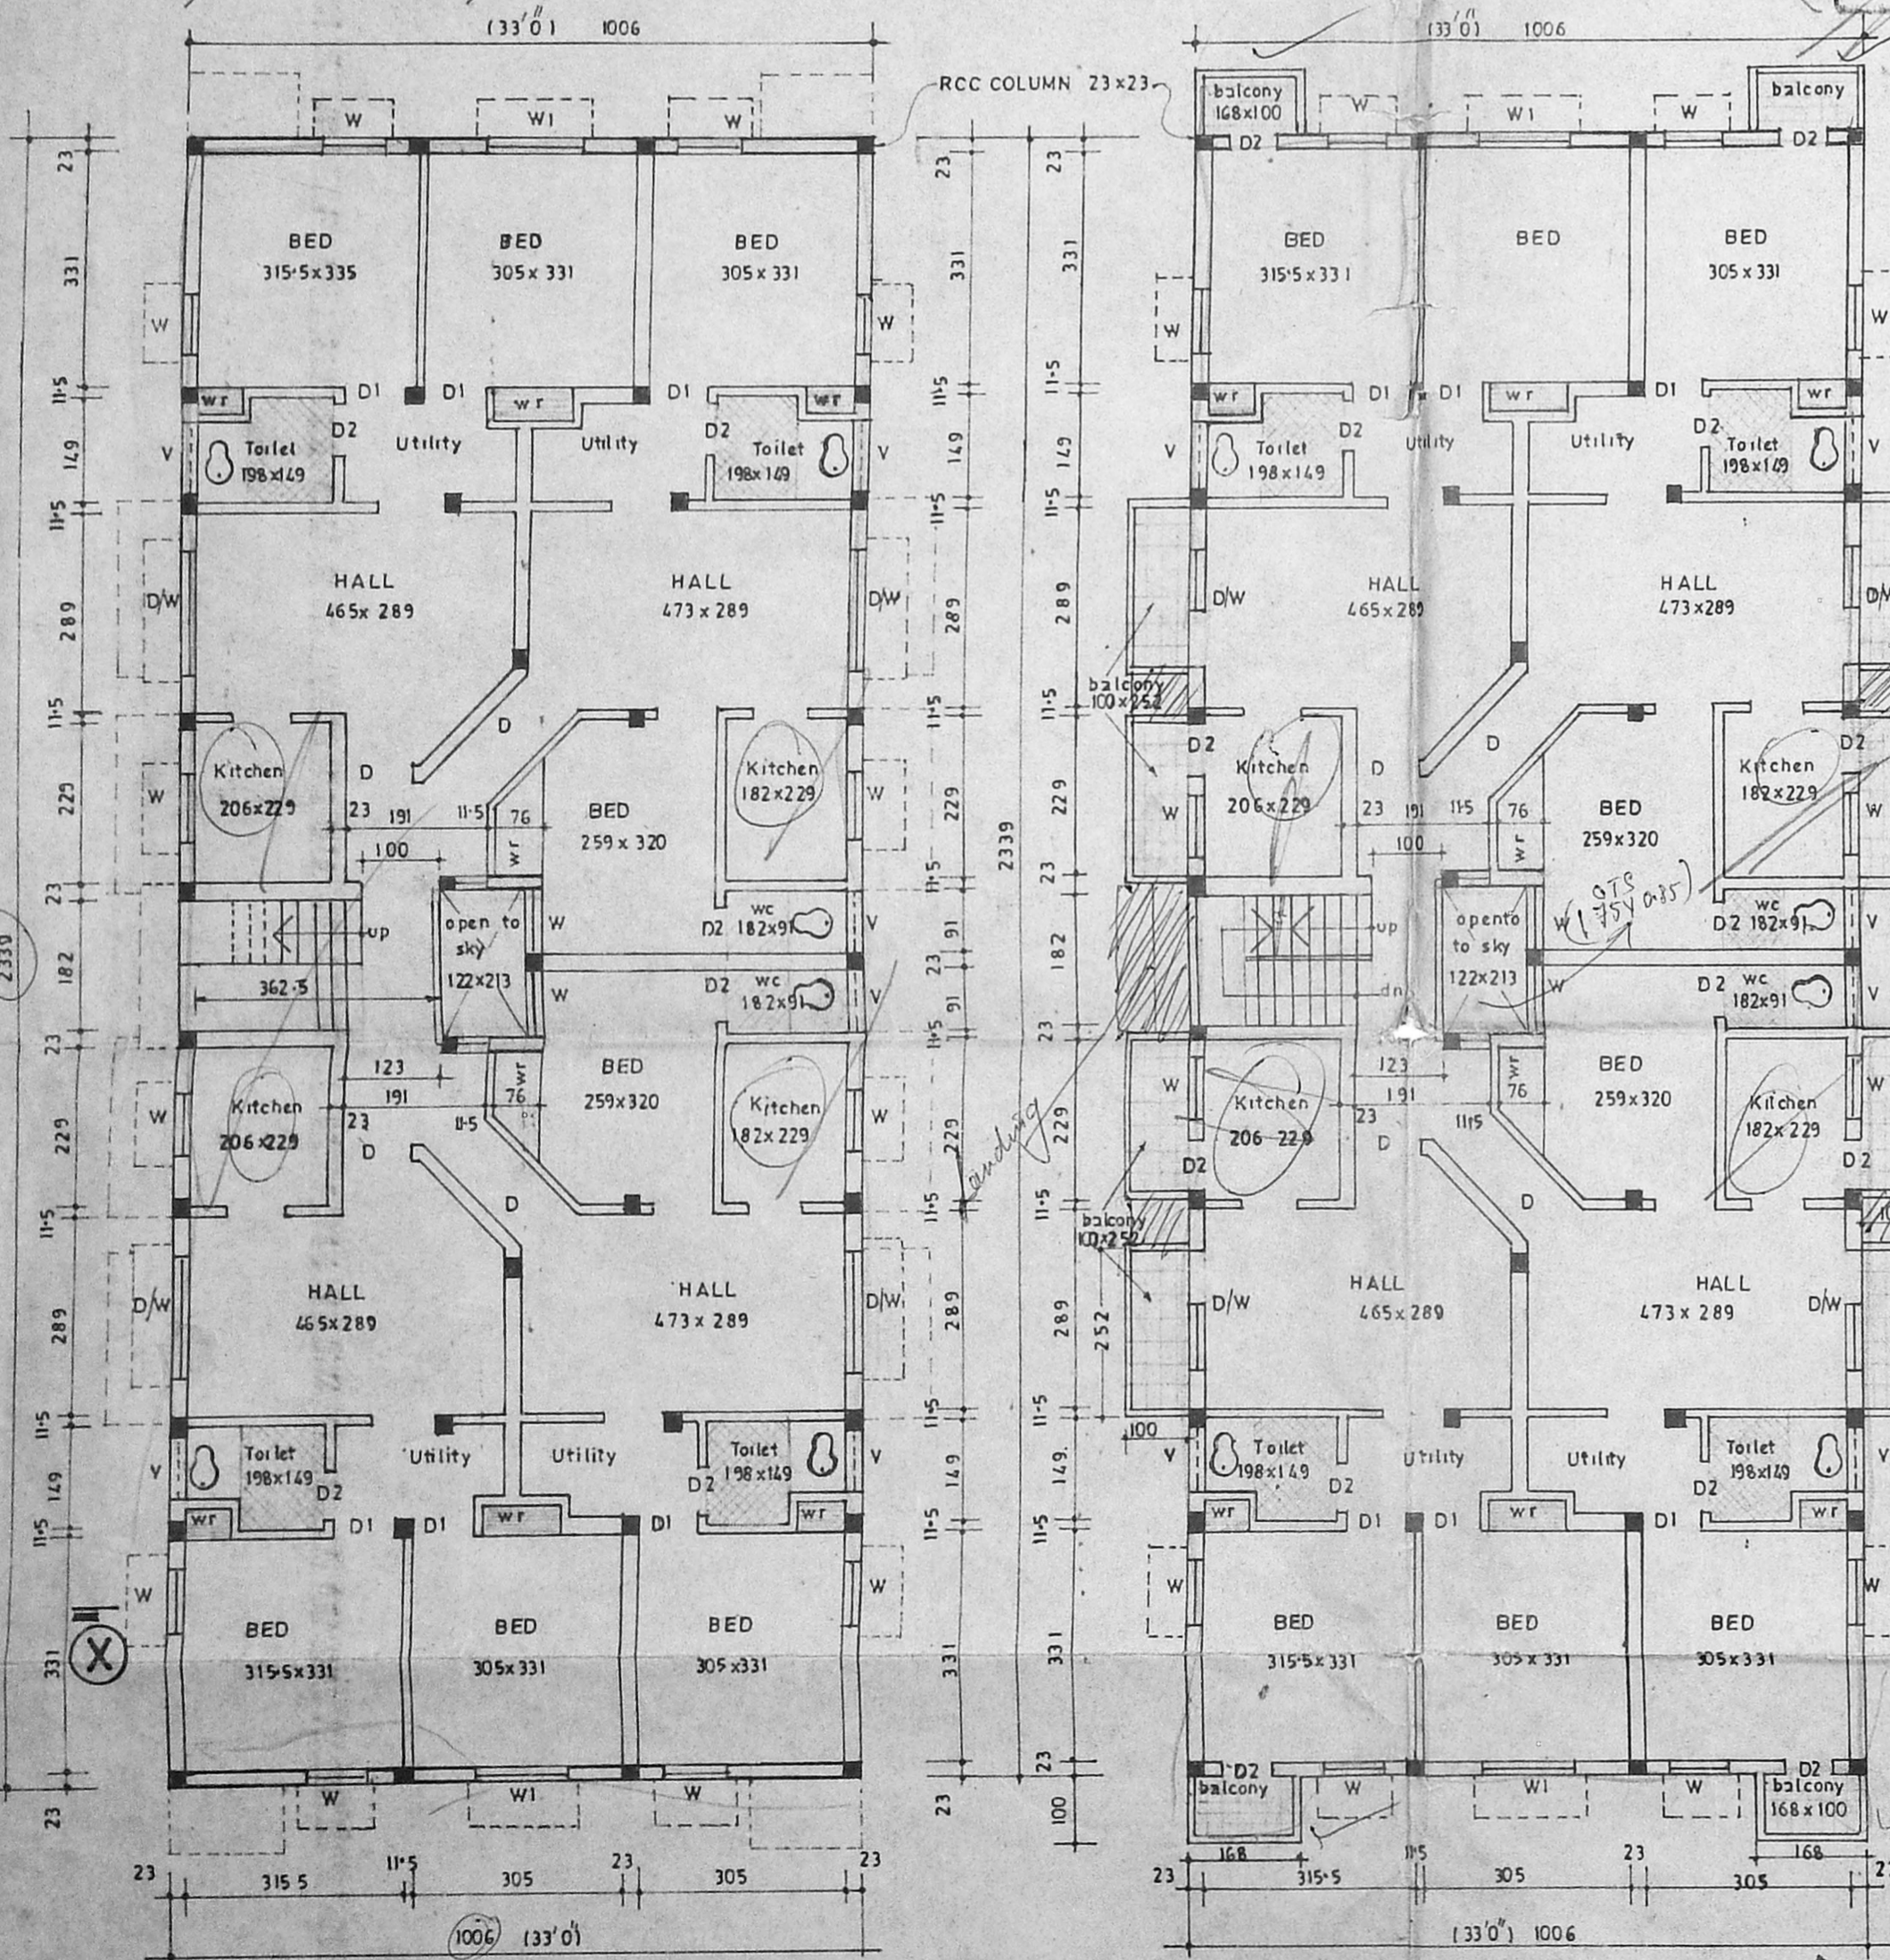


Ground Floor Plan

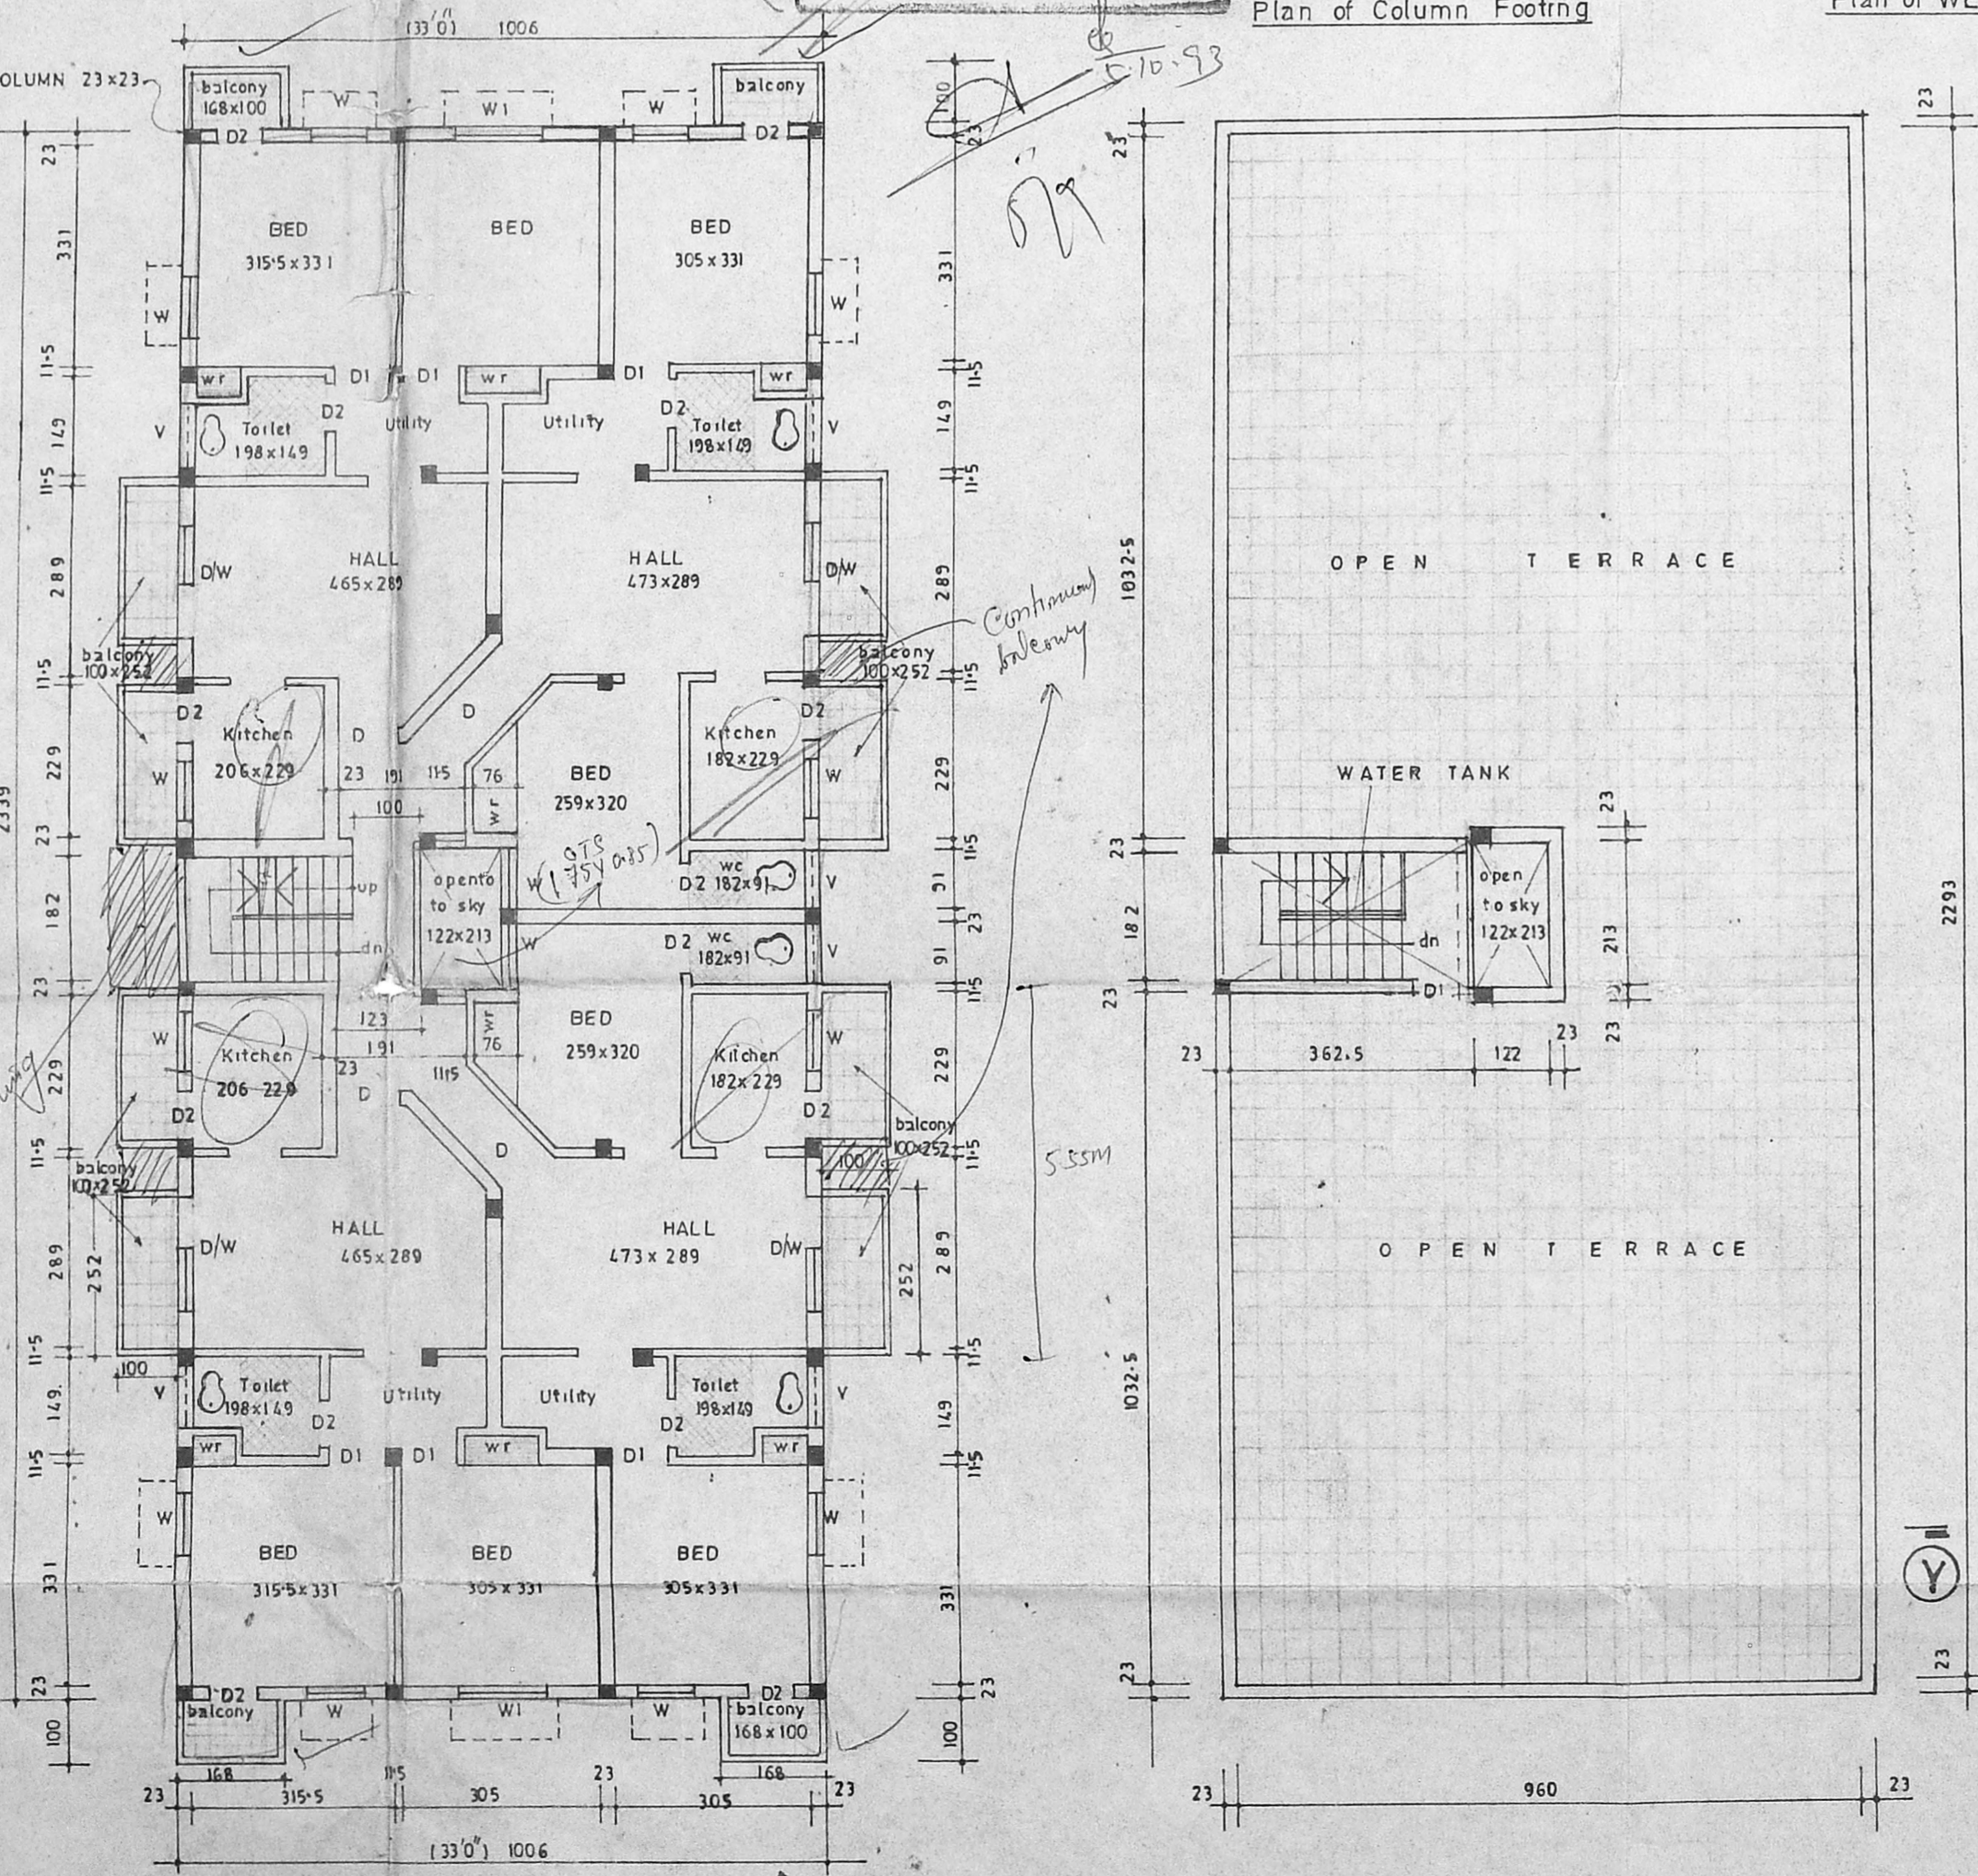


First/Second Floor Plan

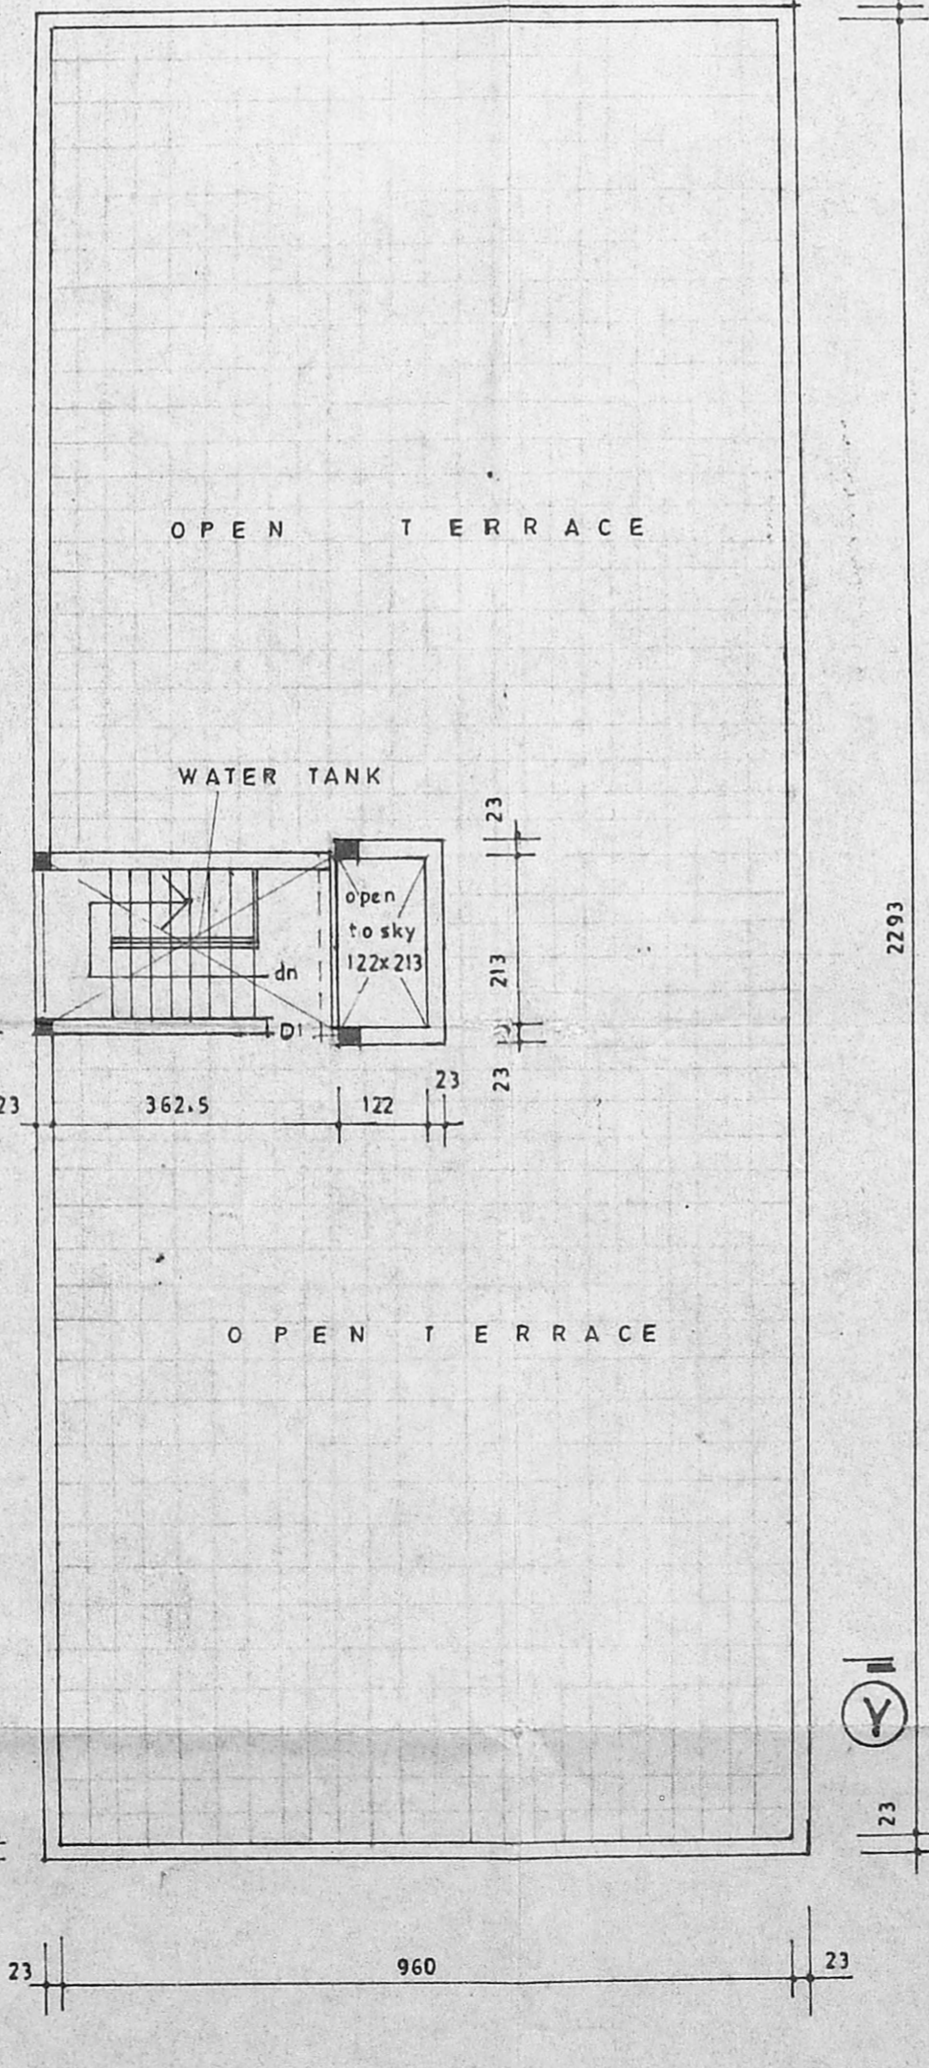


Open Terrace Plan

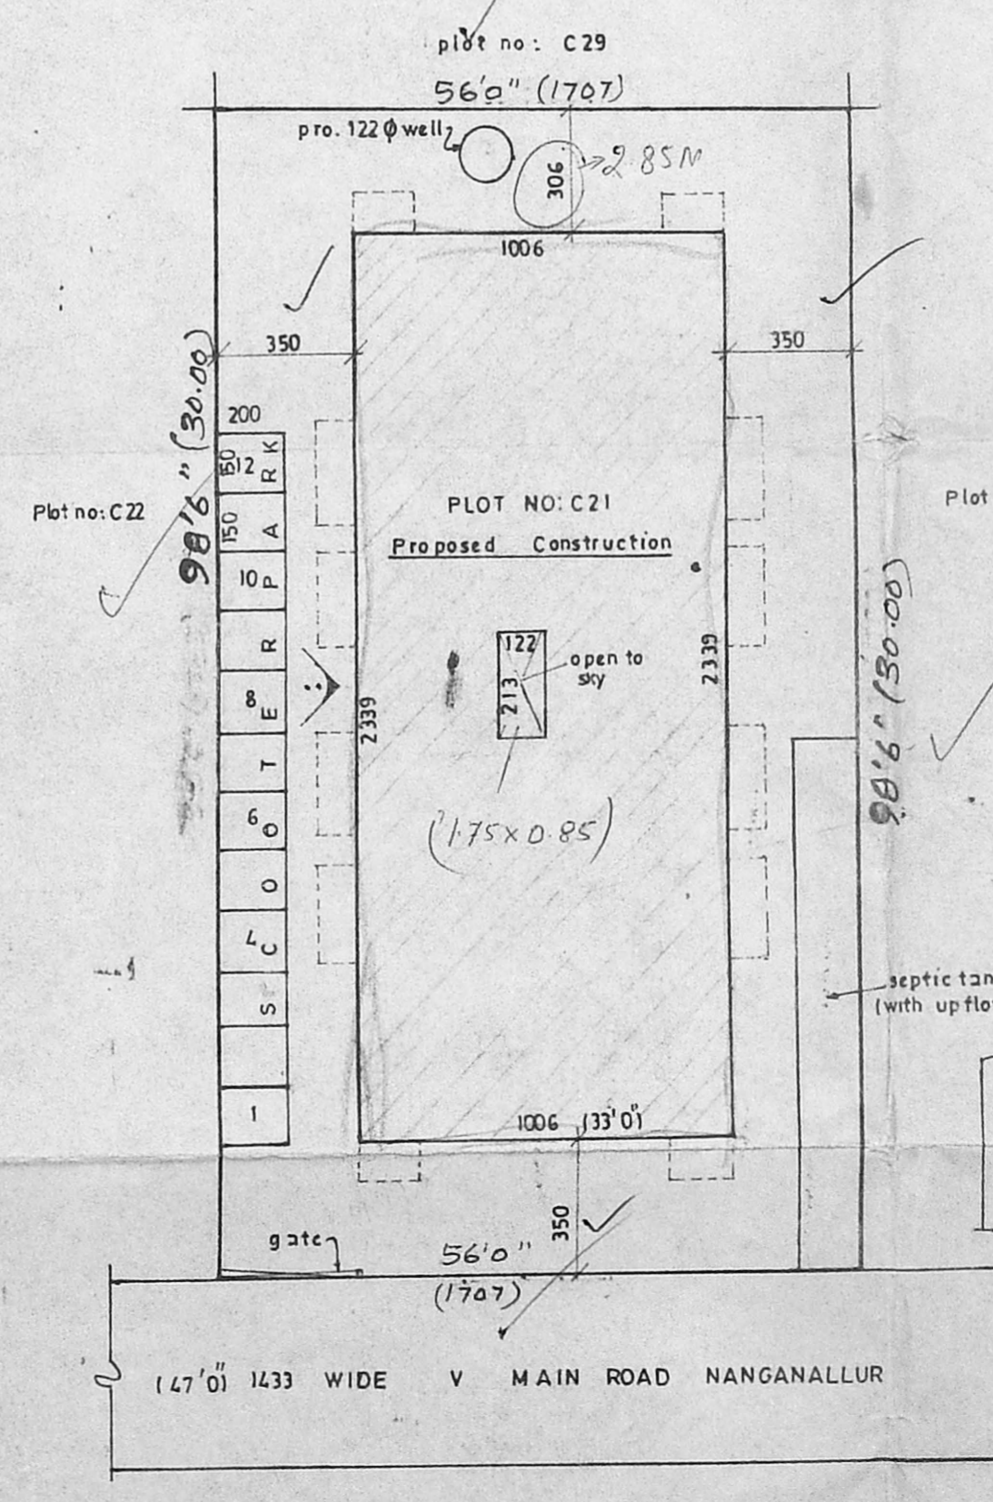

Site Plan

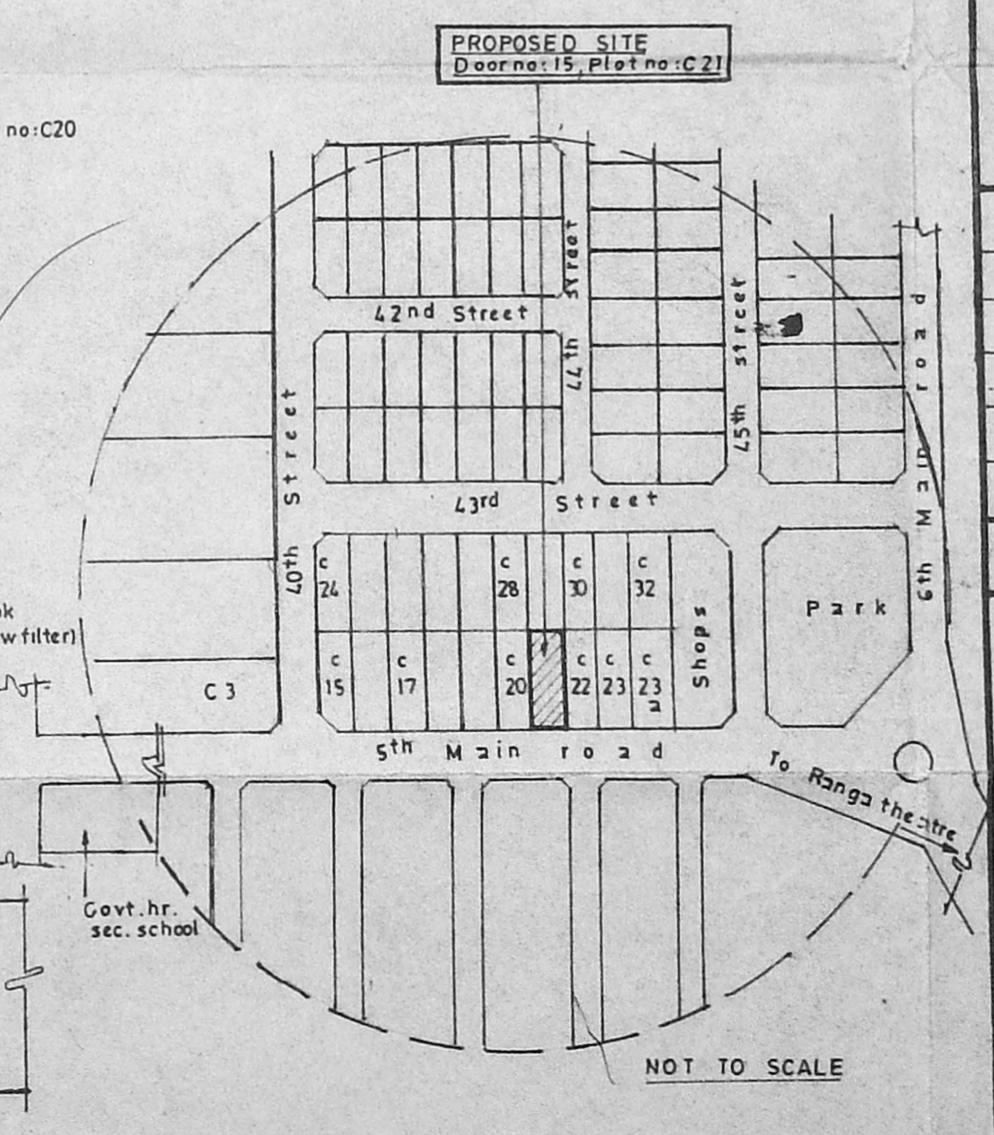

Key plan

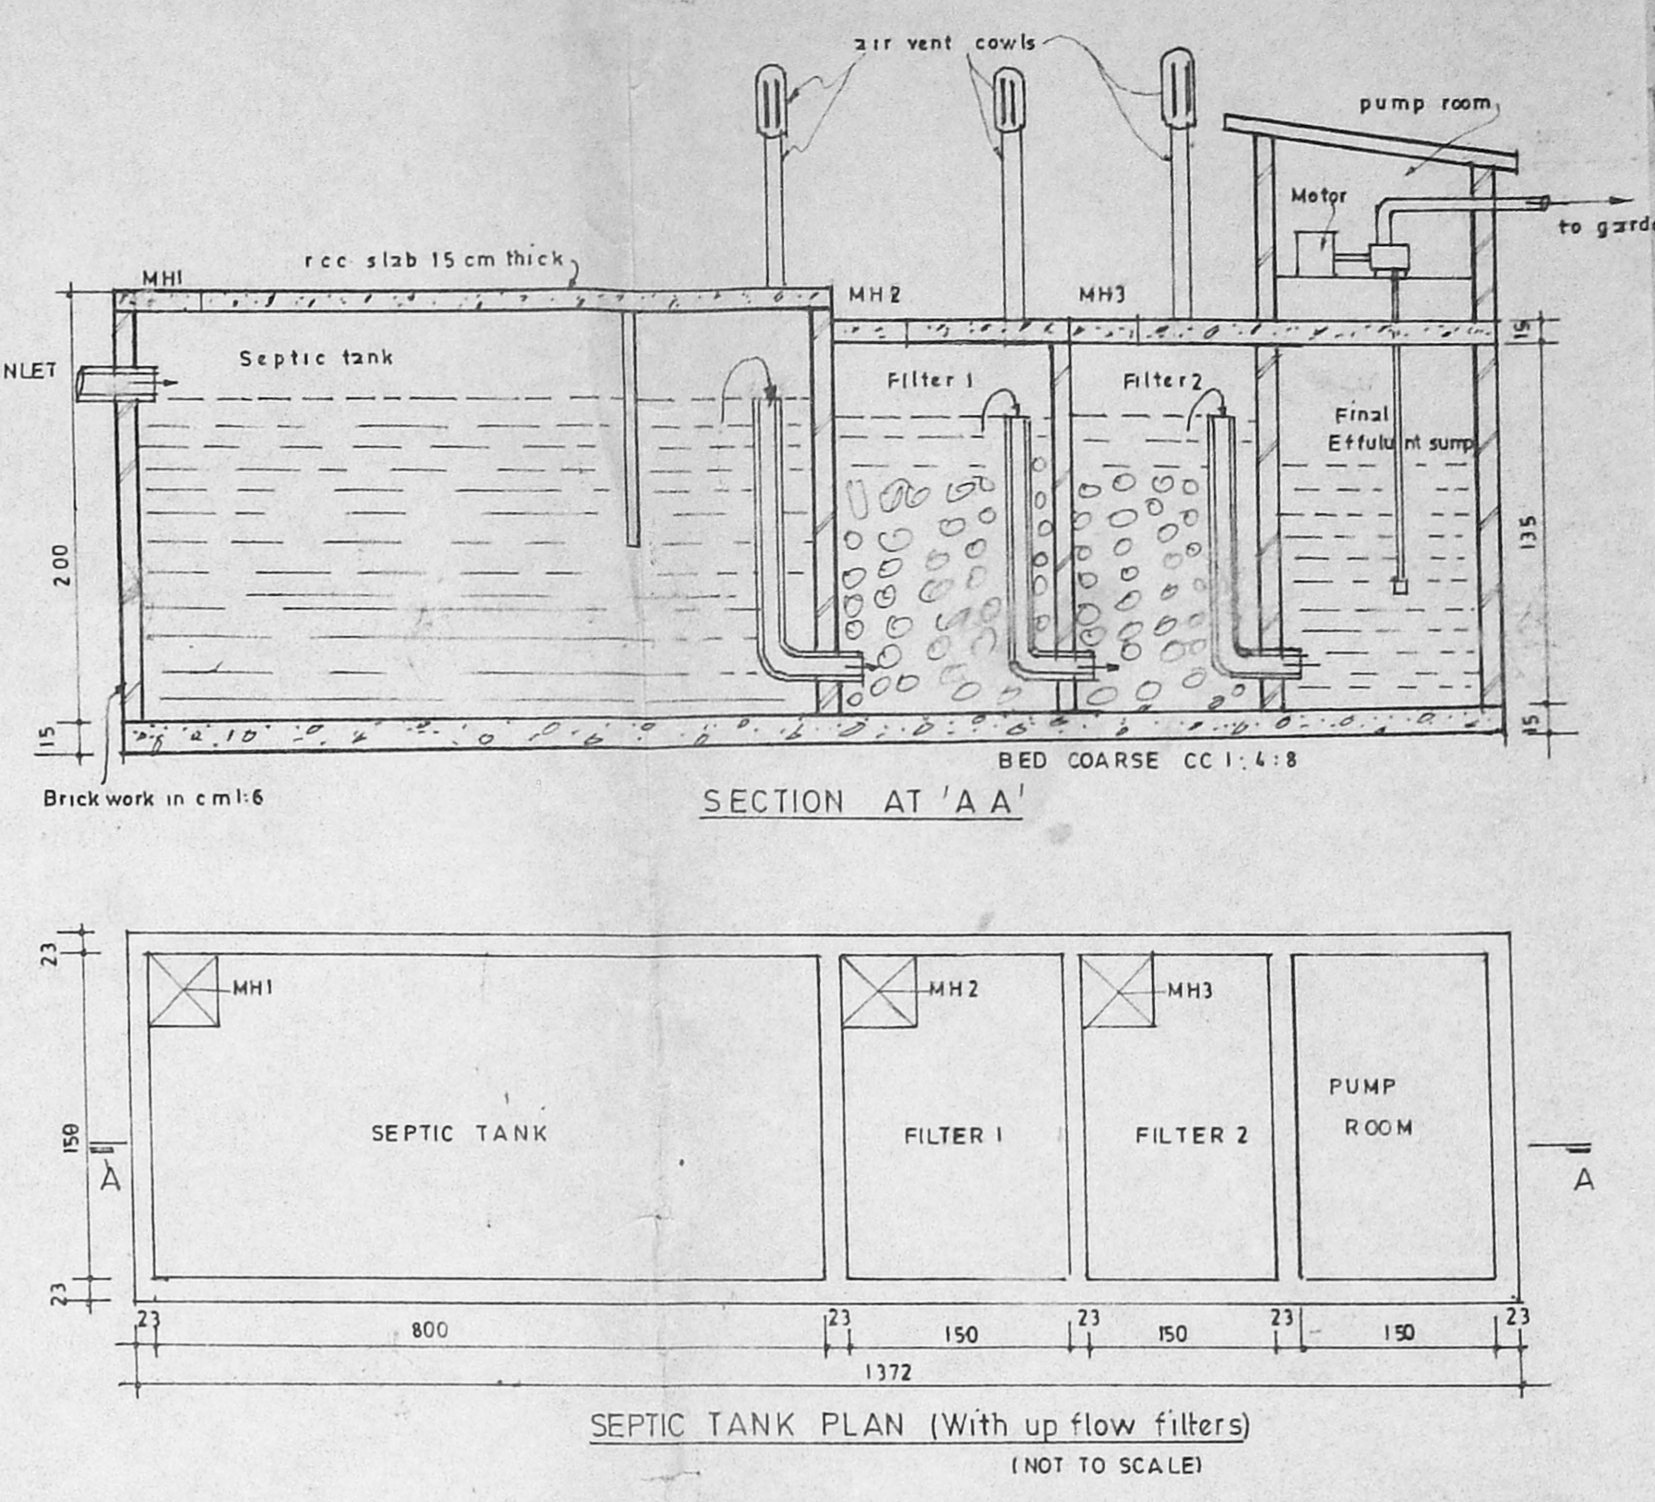

SEPTIC TANK PLAN (With up flow filters)
(NOT TO SCALE)

Schedule of Joinery

D	DOOR	Teak/Country wood	100 x 210
D1	DOOR	"	"
D2	DOOR	"	"
D/W	DOOR/WINDOW	"	"
W	WINDOW	country wood glazed	30x125
W1	"	"	135x125
V	VENTILATOR	"	30x60


Staircase -
WIDTH .91 Treas. 21 Misc. 17.65 U.P.

ALL DIMENSIONS ARE IN centimetres

- SPECIFICATION OF WORK
- FOUNDATION - RCC FOOTINGS & COLUMNS
 - BASEMENT - BRICK WORK IN CM 1:6
 - SUPERSTRUCTURE - RCC COLUMNS and BRICK WORK IN CM 1:8
 - LINTEL SUNSHADE - RCC 1:2:4 using 20mm blue metal
 - ROOF SLAB BEAMS - RCC 1:2:4 using 20mm blue metal
 - PARTITION WALLS - BRICK WORK IN CM 1:6 11.5cm thick
 - FLOORING - CC:1:5:10 USING 40mm blue metal
 - CEILING PLASTERING - C M 1:3 12mm thick
 - WALL PLASTERING - C M 1:5 12mm thick
 - WEATHERING COURSE - LIME CONCRETE BRICK JELLY IN PROPORTION 1:2:5 AND TILES
 - WATER TANK - RCC 1:1.5:3 USING 20mm metal
 - RCC COLUMNS AND FOOTINGS - RCC 1:2:4 USING 20mm blue metal
 - FLOOR FINISH - MOSAIC FLOOR FINISH

PLAN SHOWING THE PROPOSED CONSTRUCTION OF RESIDENTIAL BUILDING AT DOOR No: 15, PLOT No: C21, Survey no:39, V Main road, No:134 Nanganallur Village, Saidapet taluk, Chengai M.G.R. dist. Madras-61.

NOTE: THIS PLOT IS IN THE NANGANALLUR CO-OPERATIVE BUILDING SOCIETY SCHEME.

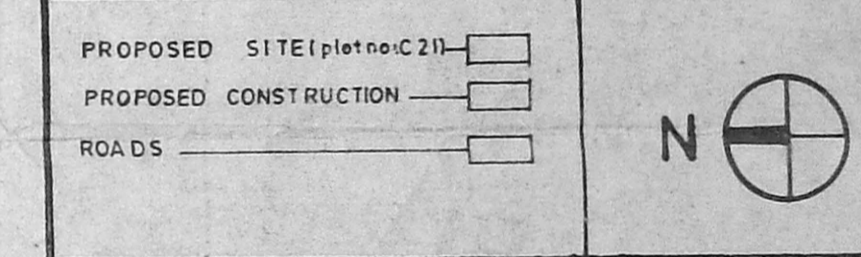

AREA OF PLOT	510.95 SQ.M	BUILT UP AREA
NO. OF UNITS	12	FLOOR
NO. OF SCOTER PARK	12	G.Floor
TOTAL BUILT UP AREA	735.06 SQ.M.	F.Floor
PLOT COVERAGE	46.7%	S.Floor
FLOOR SPACE INDEX (FSI)	1.44	TOTAL
SCALE	1:100	

OWNER/APPLICANT (NAZIRA NAZLI)
VENUGOPAL ABB (Rtd)
CONSULTING CIVIL ENGINEER
LICENSE SURVEYOR CLASS 1/320
CORPORATION OF MADRAS
3 NEELAKANDAR STREET
MUNGAMBAKKAM LAKSHMI AREA
LICENSED SURVEYOR MADRAS-600 022