




FRONT ELEVATION

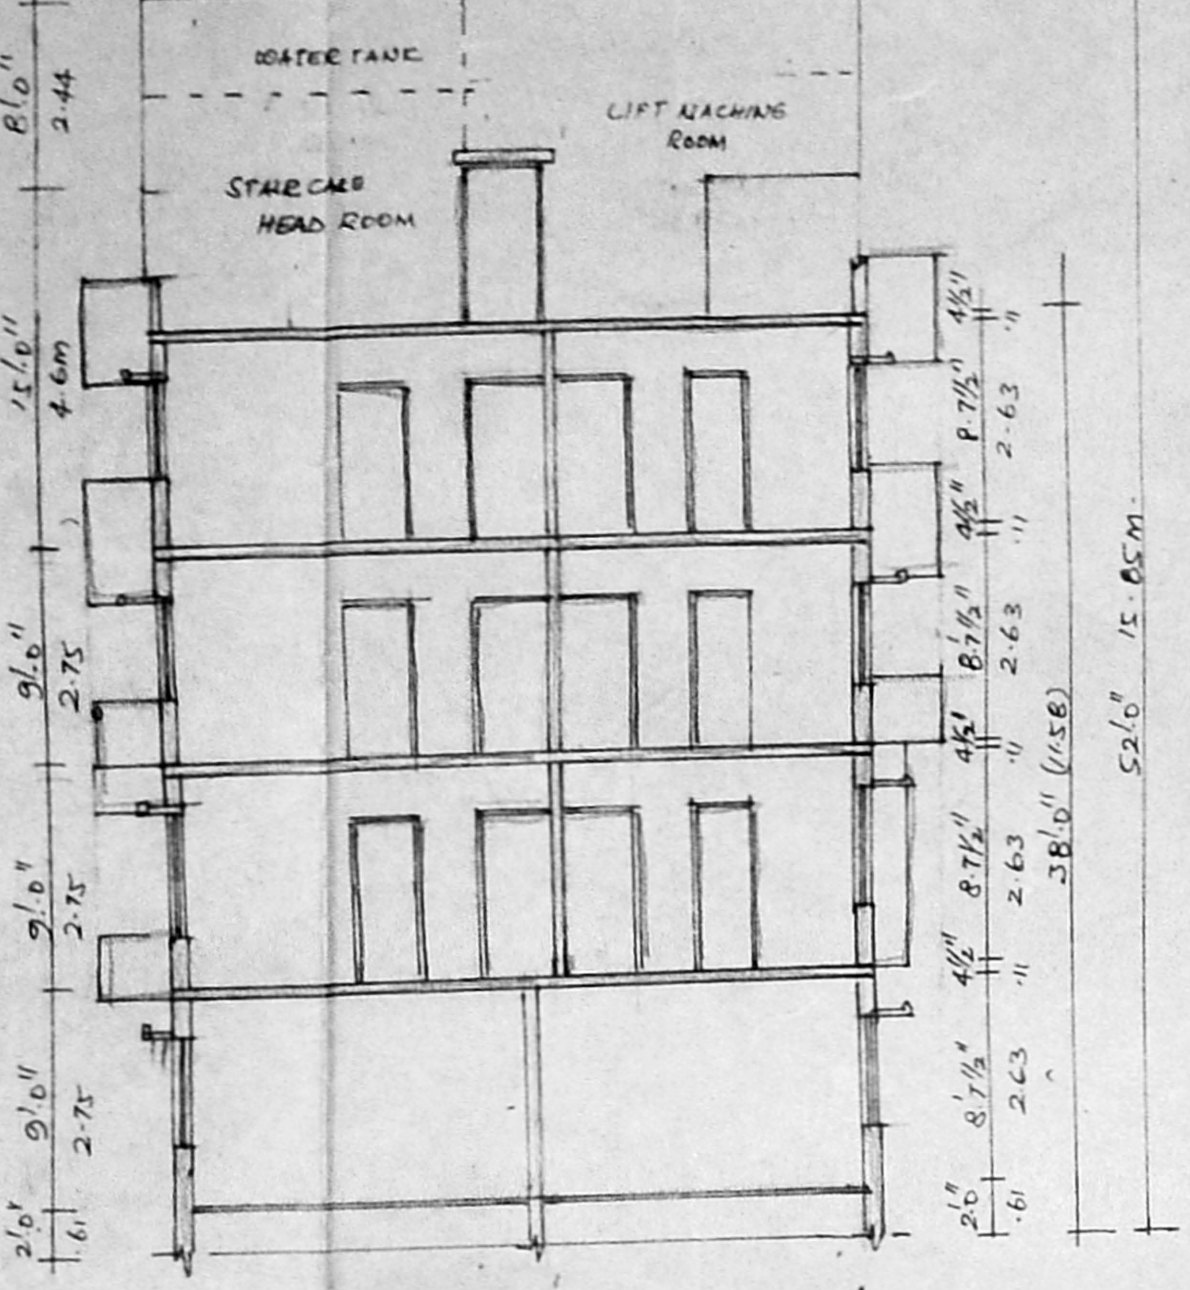

SECTION THRO S.S

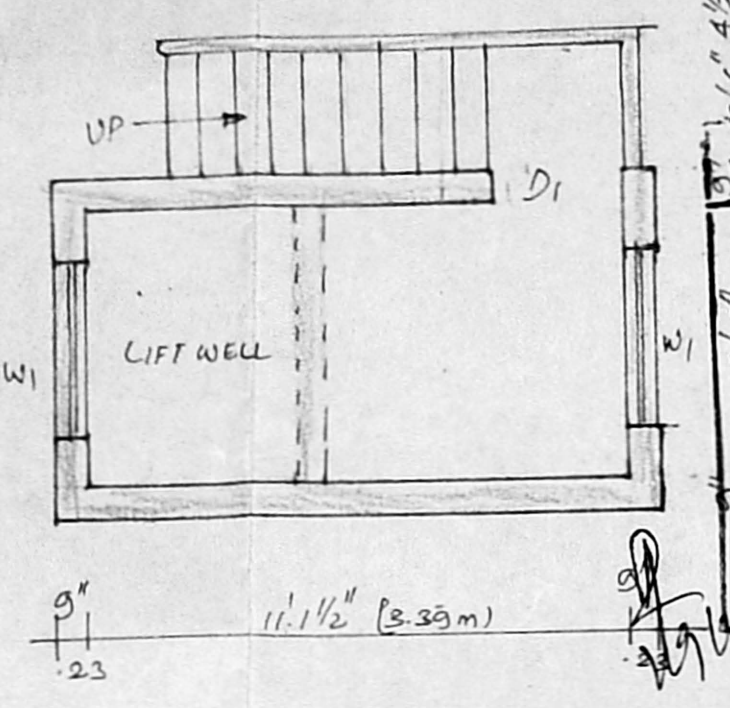


LIFT MACHINE ROOM PLAN

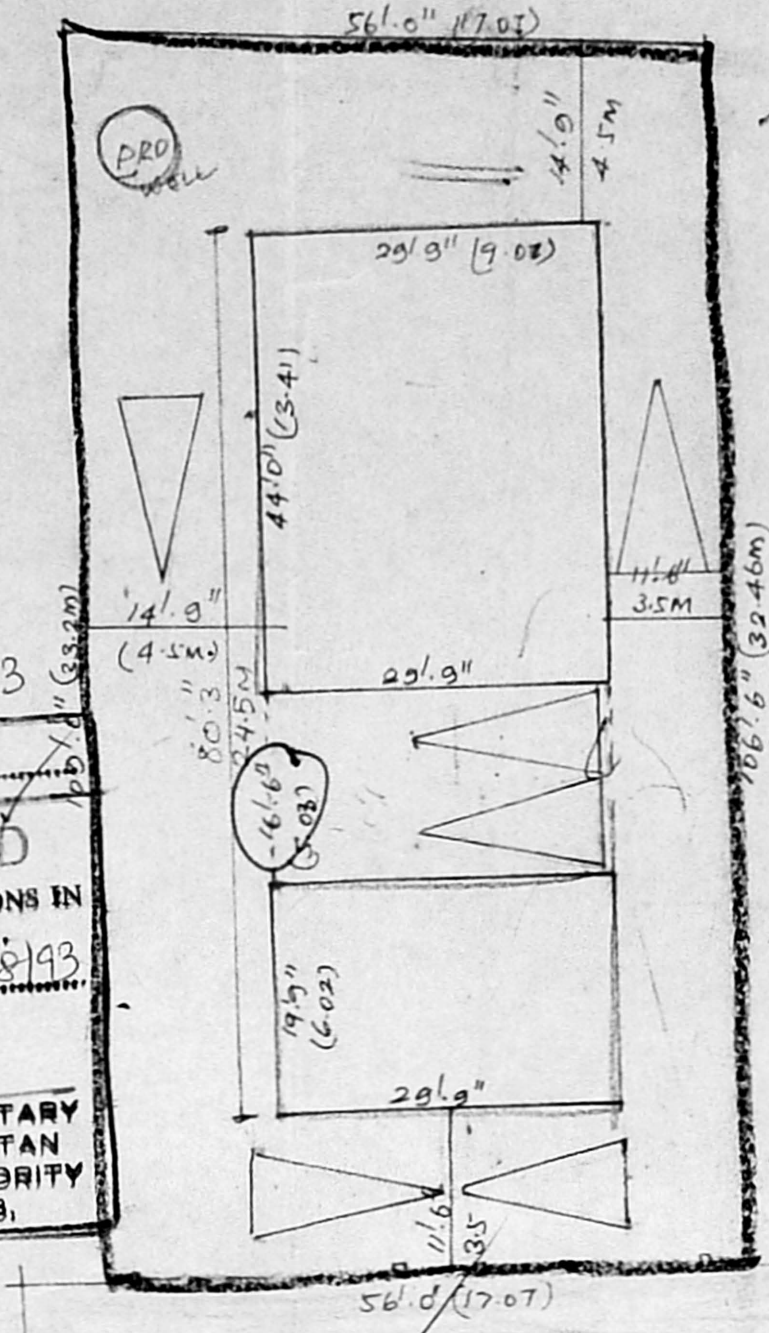


APPROVED  
SUBJECT TO THE CONDITIONS IN THIS OFFICE LETTER.  
FOR MEMBER SECRETARY  
MADRAS METROPOLITAN  
DEVELOPMENT AUTHORITY  
MADRAS - 600 088.


SITE PLAN

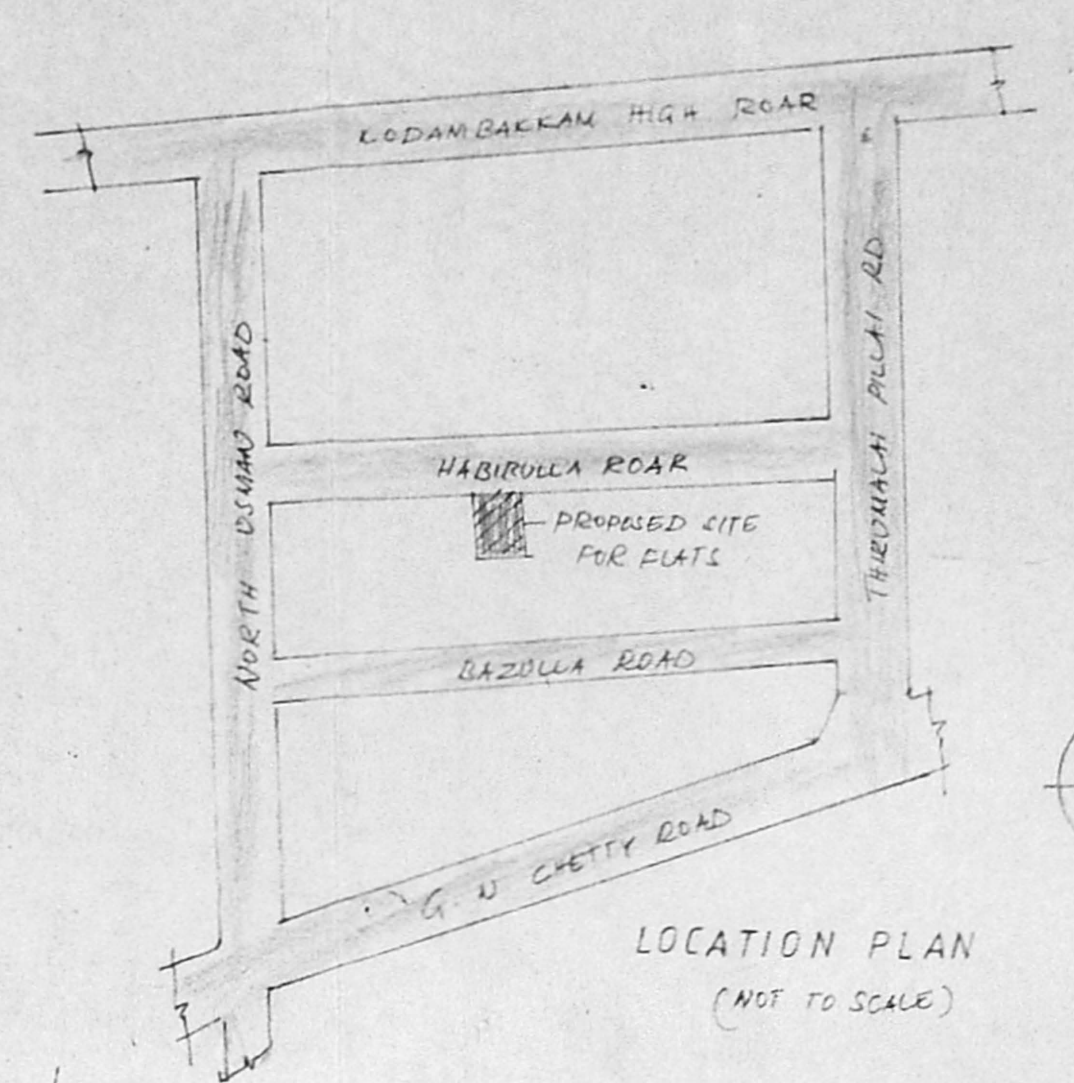


LOCATION PLAN (NOT TO SCALE)

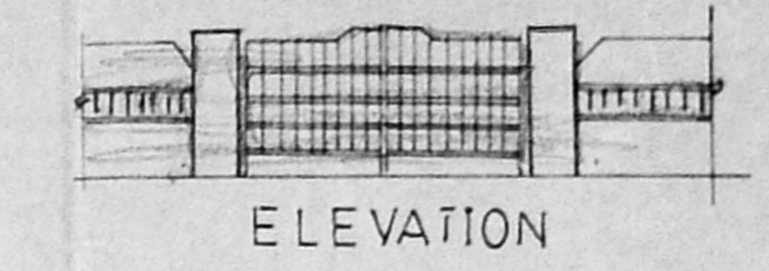

ELEVATION

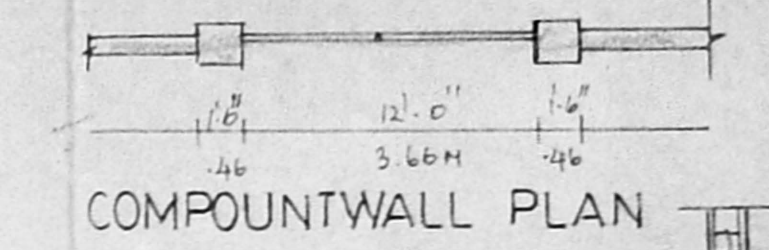

COMPOUND WALL PLAN

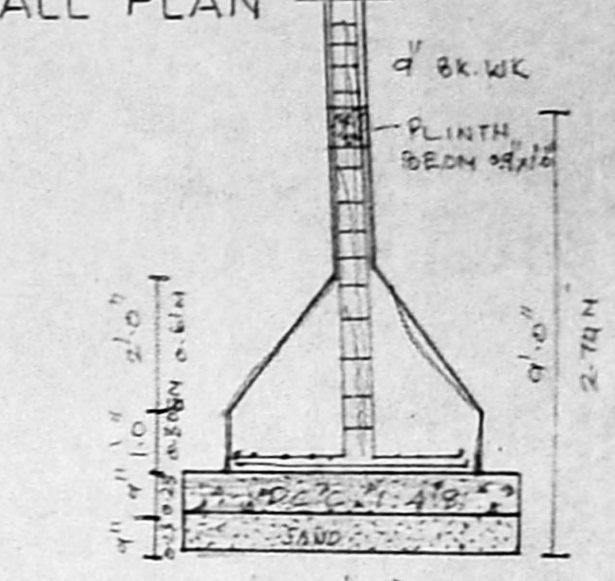

FOUNDATION DETAIL

specification

MMDA B/PP NO. B1/9801/93  
SAND FILLING IN FOUNDATION  
R.C.C. FOUNDATION  
BRICK WORK, SUPER STRUCTURE  
SOUNDPROOF ROOF R.C.C. PART I  
PLASTERING IN WALLS PART I  
CEILING PLASTERING PART I  
FLOORING IN KITCHEN 1/8" PART I  
ALL WOOD WORK IN TERRACE  
2 COATS OF EMULSION OVER 1 COAT OF  
PRIMER  
WEATHERING COURSE 2 COATS OF FLATULAC  
WITH B.J.C.

Joinery

M.D. MAIN DOOR 6'0" x 7'0"  
D - DOOR 3'3" x 7'0"  
D1 - DOOR 3'0" x 7'0"  
D2 - DOOR 2'6" x 7'0"  
W - WINDOW 6'0" x 4'6"  
W1 - " 4'0" x 4'6"  
W2 - " 3'0" x 4'6"  
V - VENTILATOR 3'0" x 2'0"

reference

ROAD TO BE SHOWN THUS  
BOUNDARY  
RCC WORK

statement of areas

SITE AREA	SQ. FT.	SQ. M.
SITE AREA	6034	560.56
GROUND FLOOR	1485	137.06
FIRST FLOOR	2466	229.05
SECOND FLOOR	2488	231.13
THIRD FLOOR	2488	231.13
F.S.I COVERED -	1.48	
PLOT COVERAGE -	25%	


M. Dhanalakshmi

owner


R. Jeyakumar, B.E. (CIVIL) ME  
IN CLASS LICENCE SURVEYOR  
LICENCE No. 168  
162-C, GREYS LANE  
THOUSAND LIGHTS MADRAS-6

licenced surveyor


PROPOSED CONSTRUCTION OF FLATS  
AT PLOT no 46, HABBIBULLA ROAD, T. NAGAR.  
BLOCK NO 107, RS-NO.30, TS NO-8063,  
DOOR NO: 58.

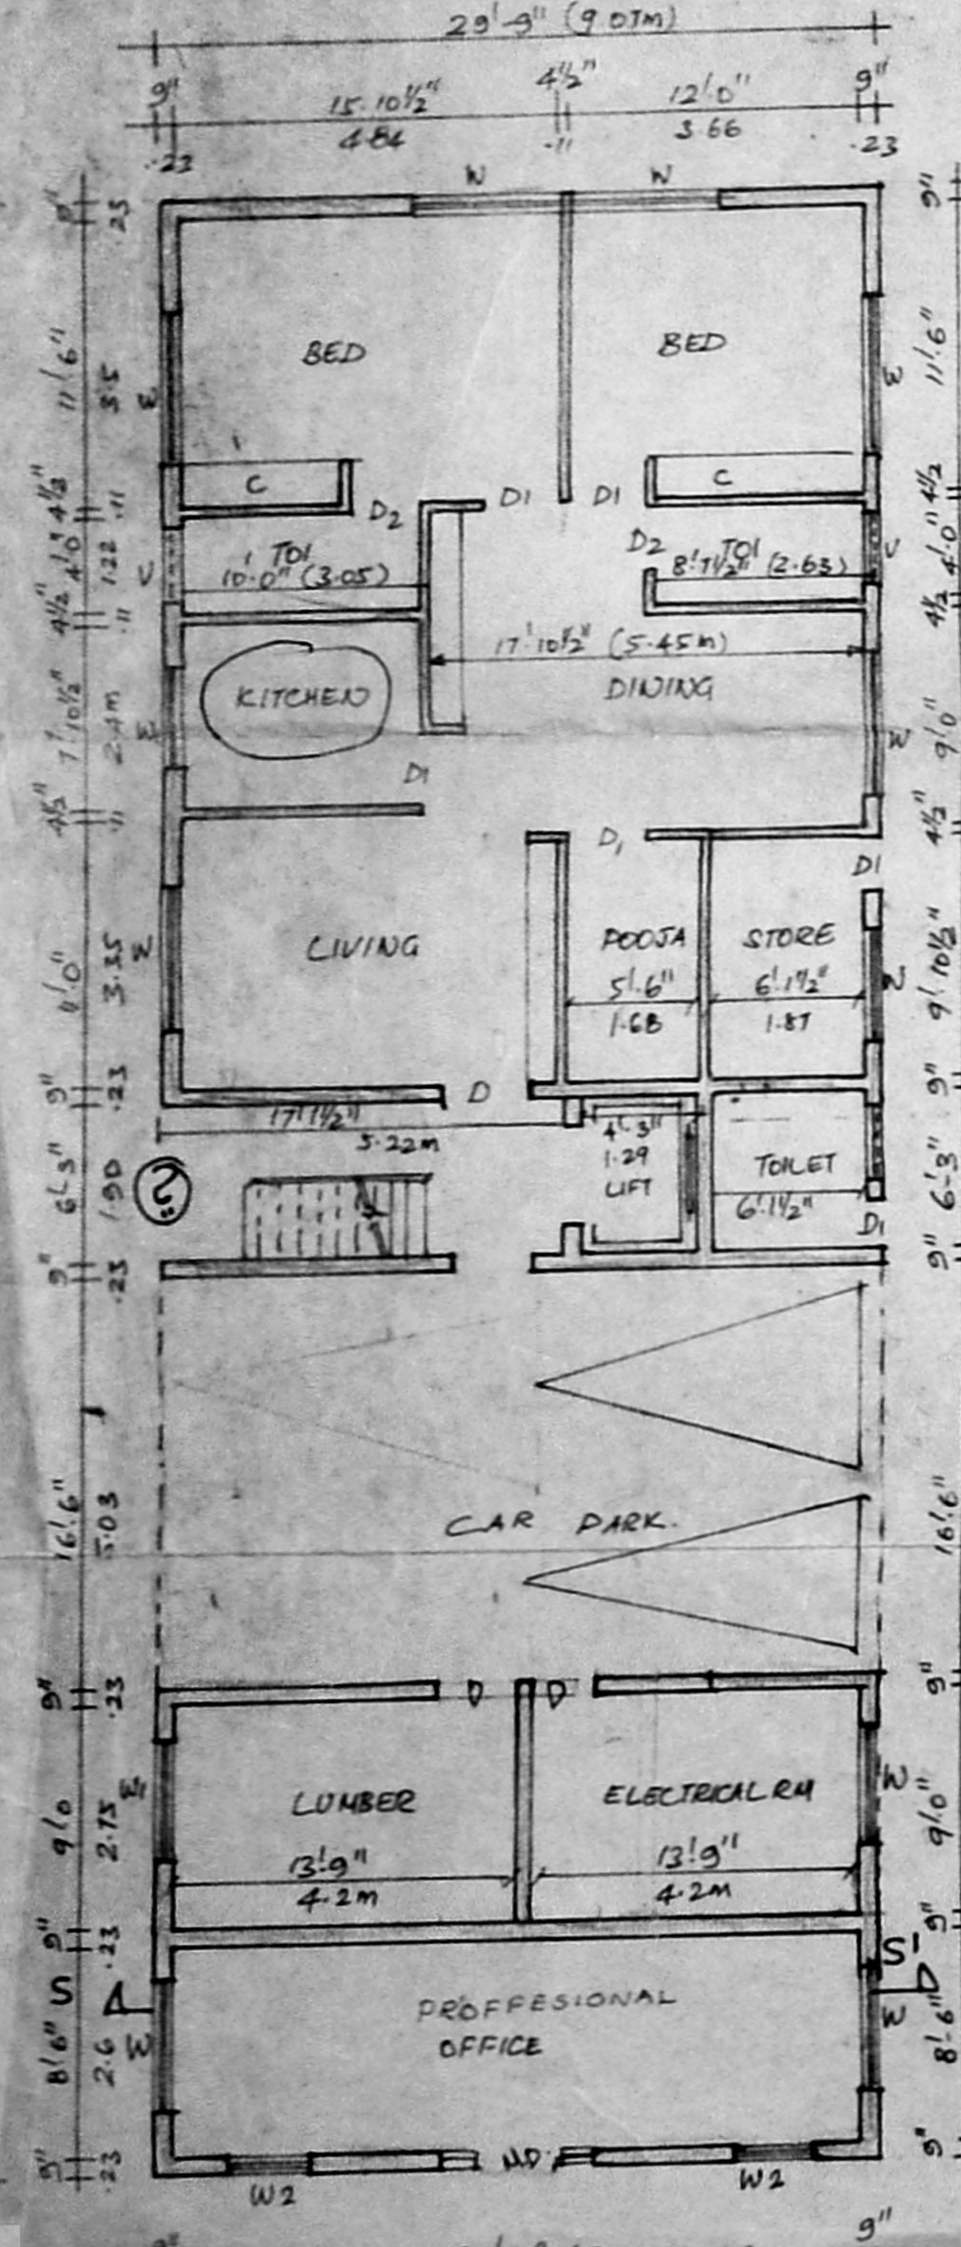


GROUND FLOOR PLAN

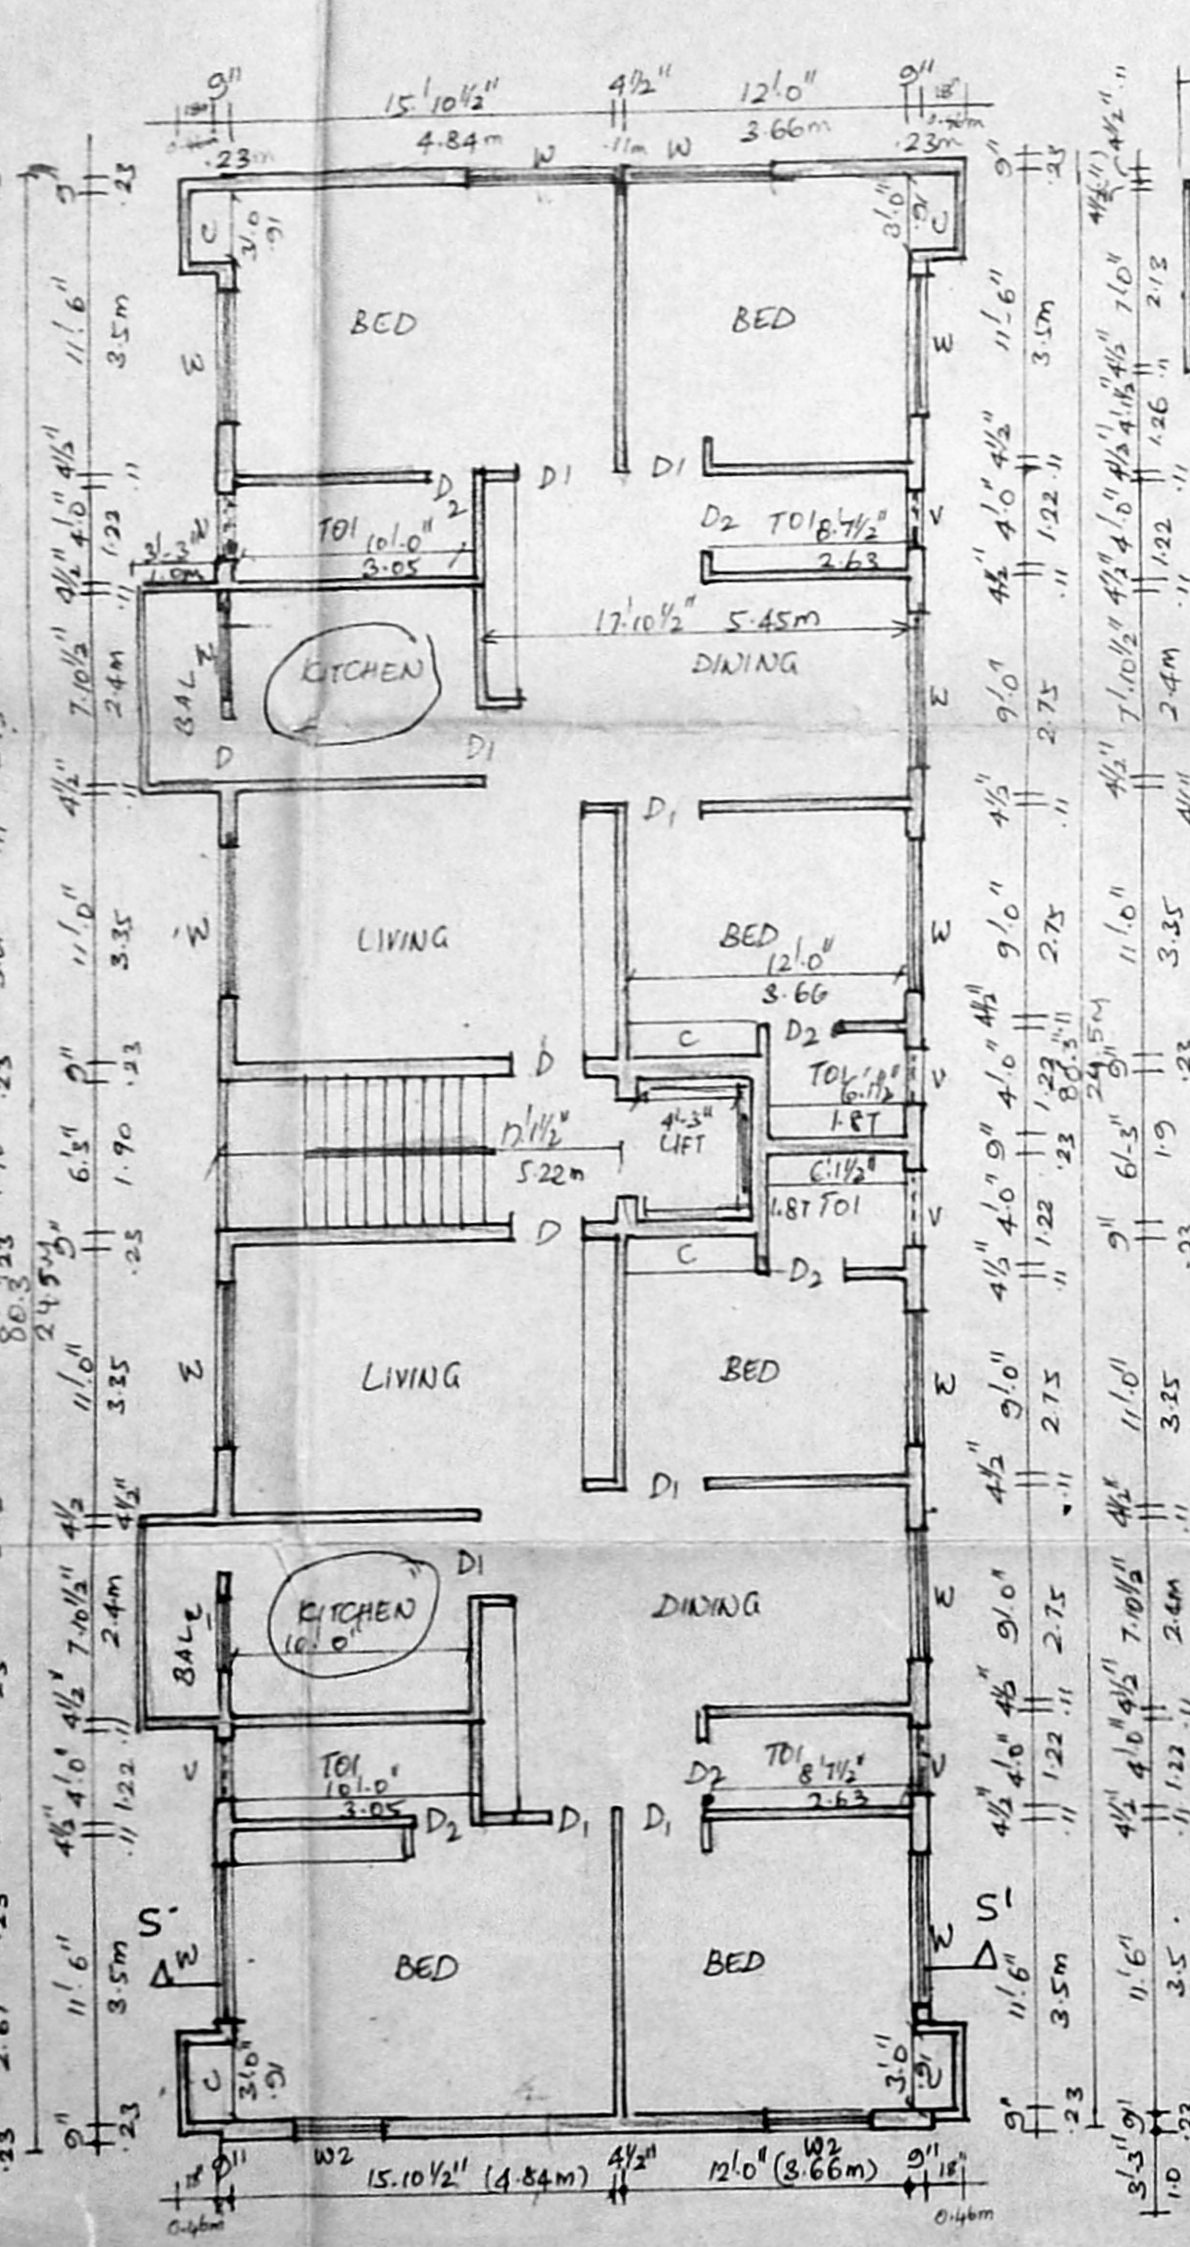


FIRST FLOOR PLAN

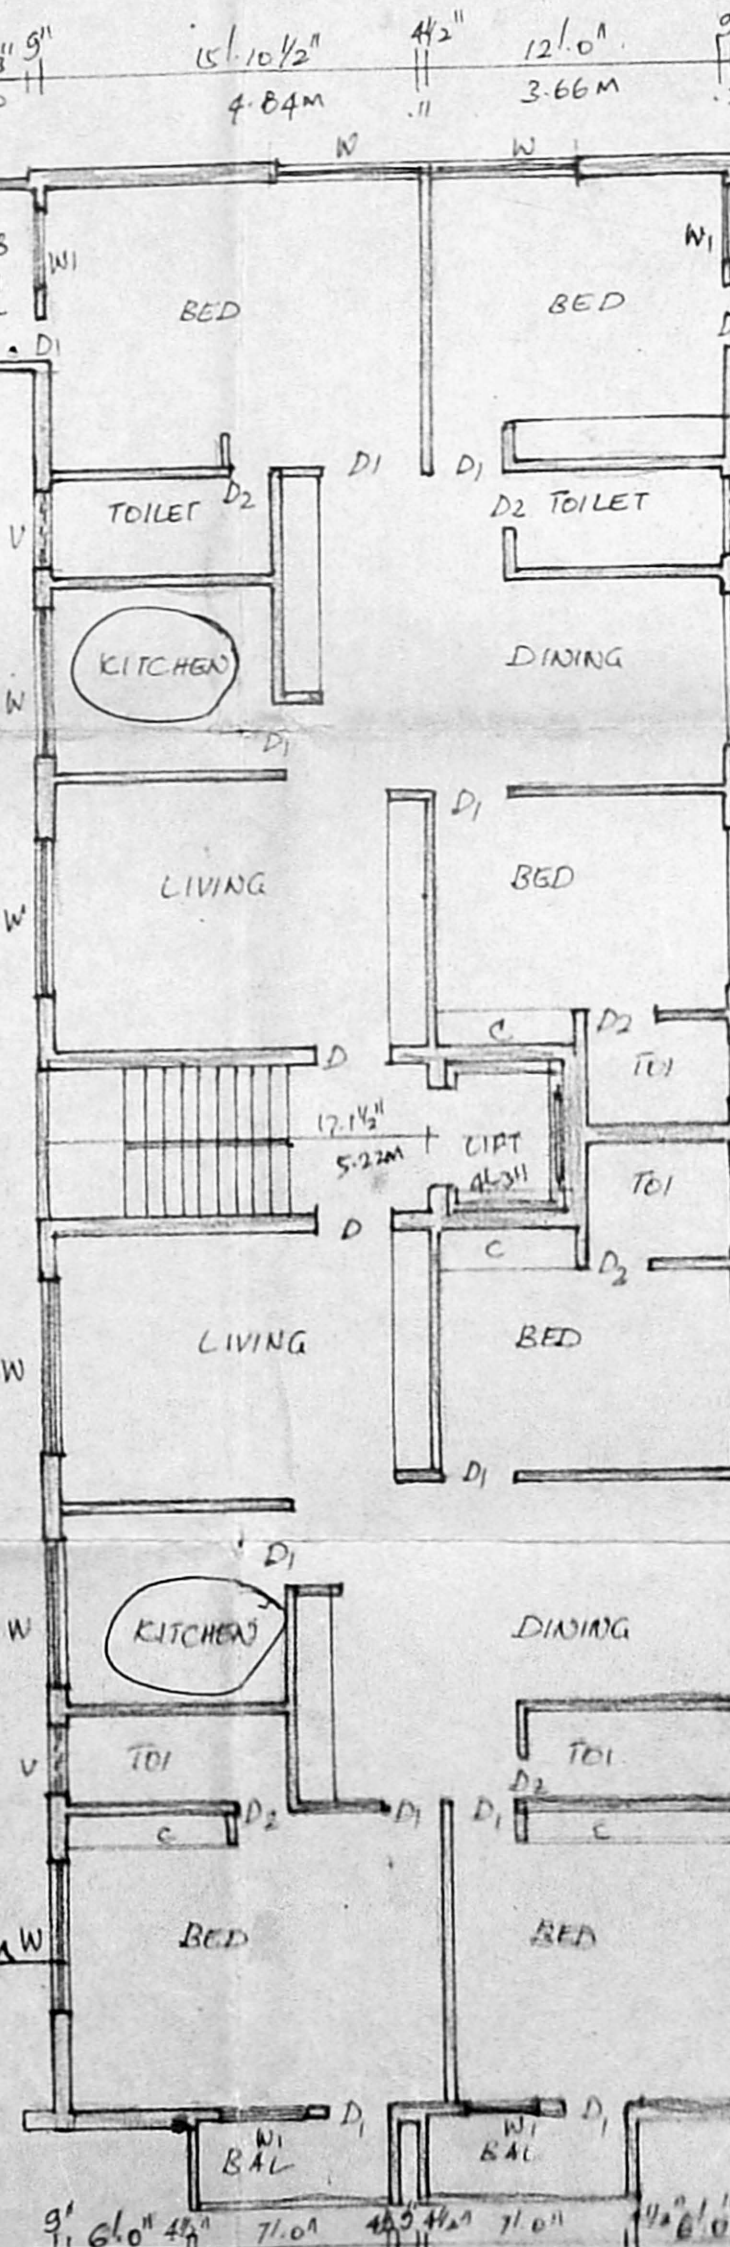

SECOND FL. PLAN

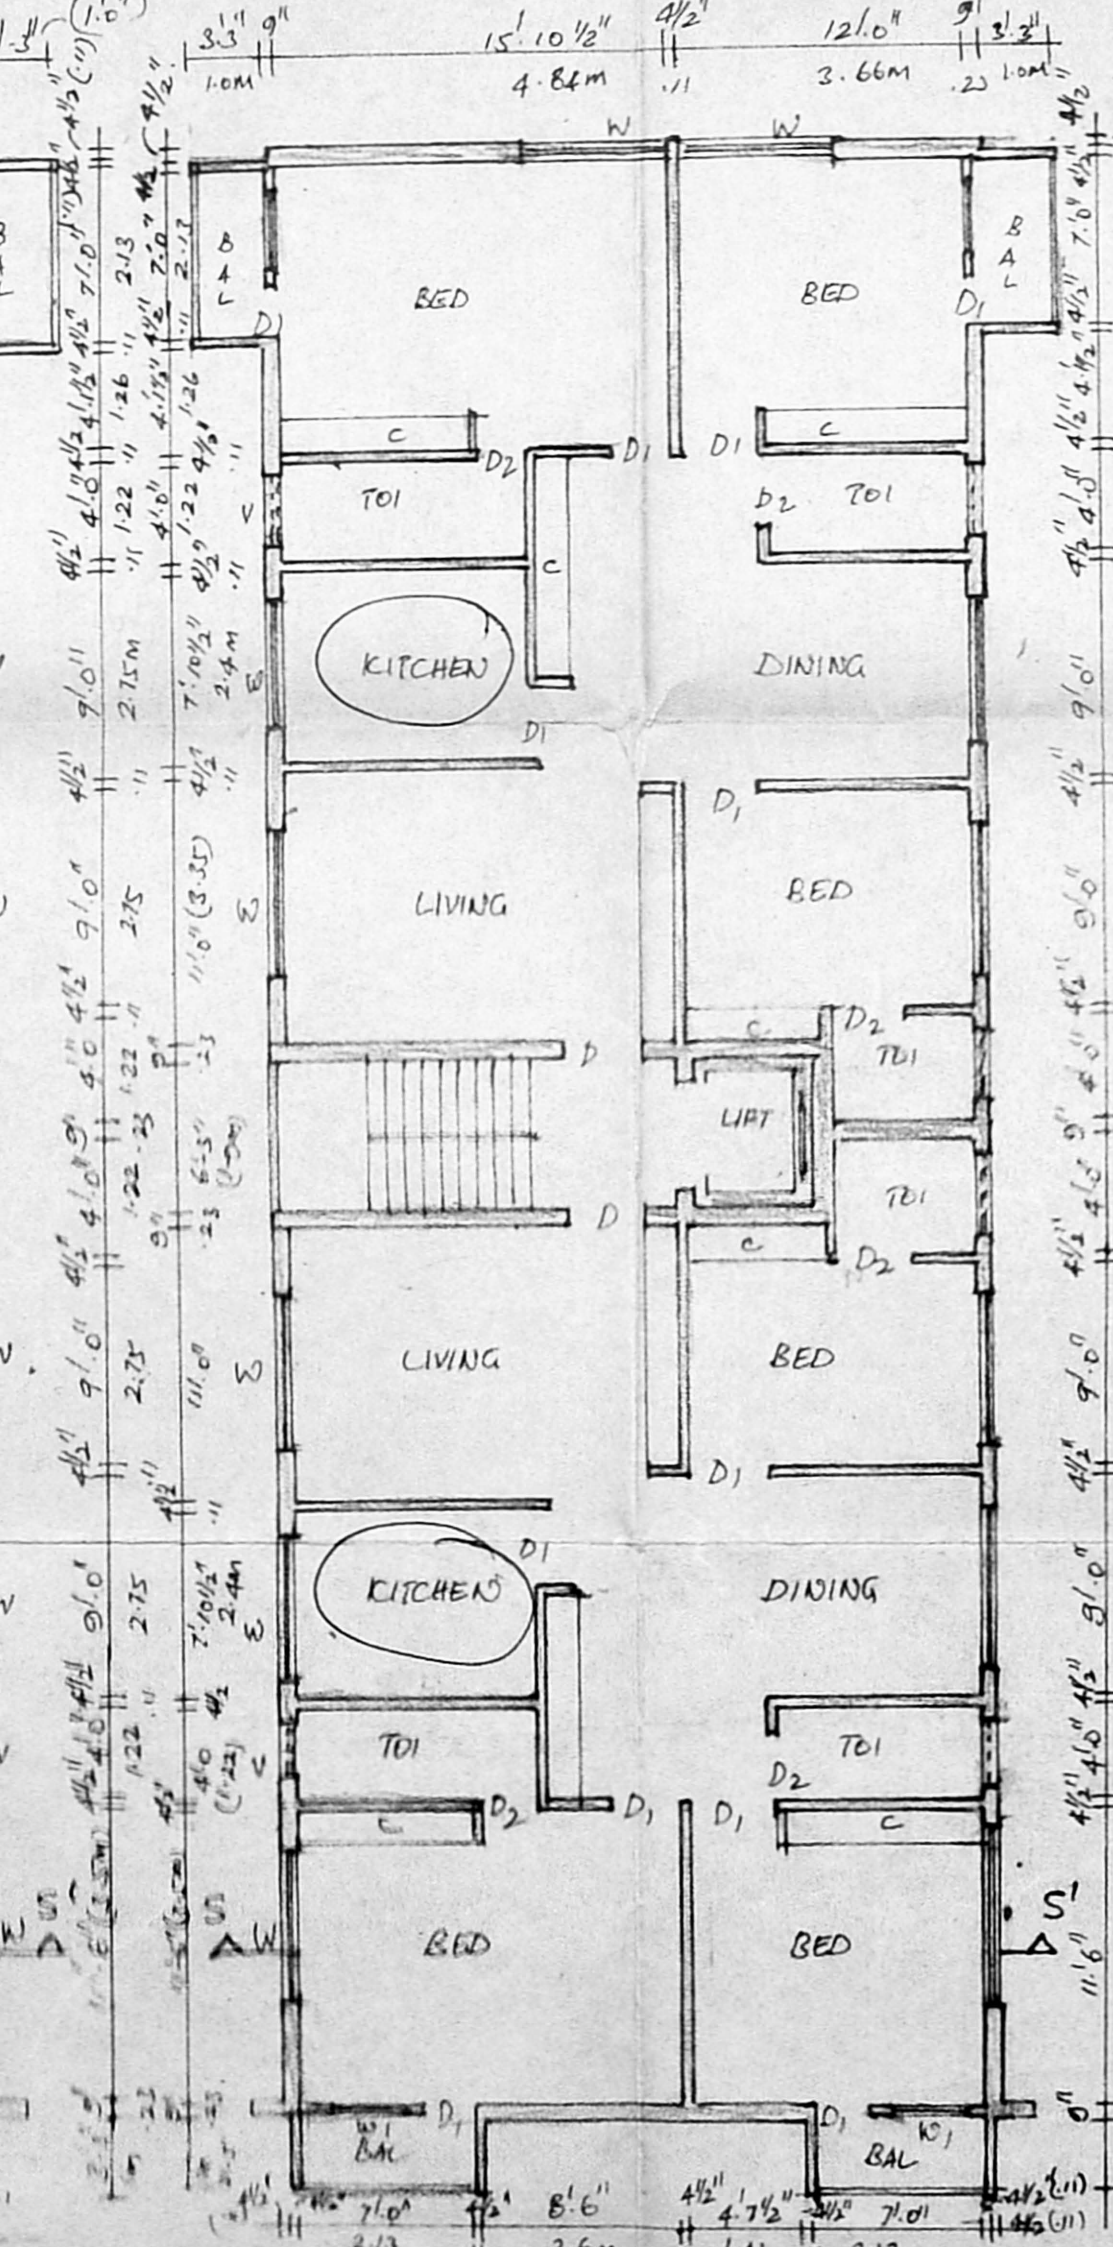


THIRD FLOOR PLAN

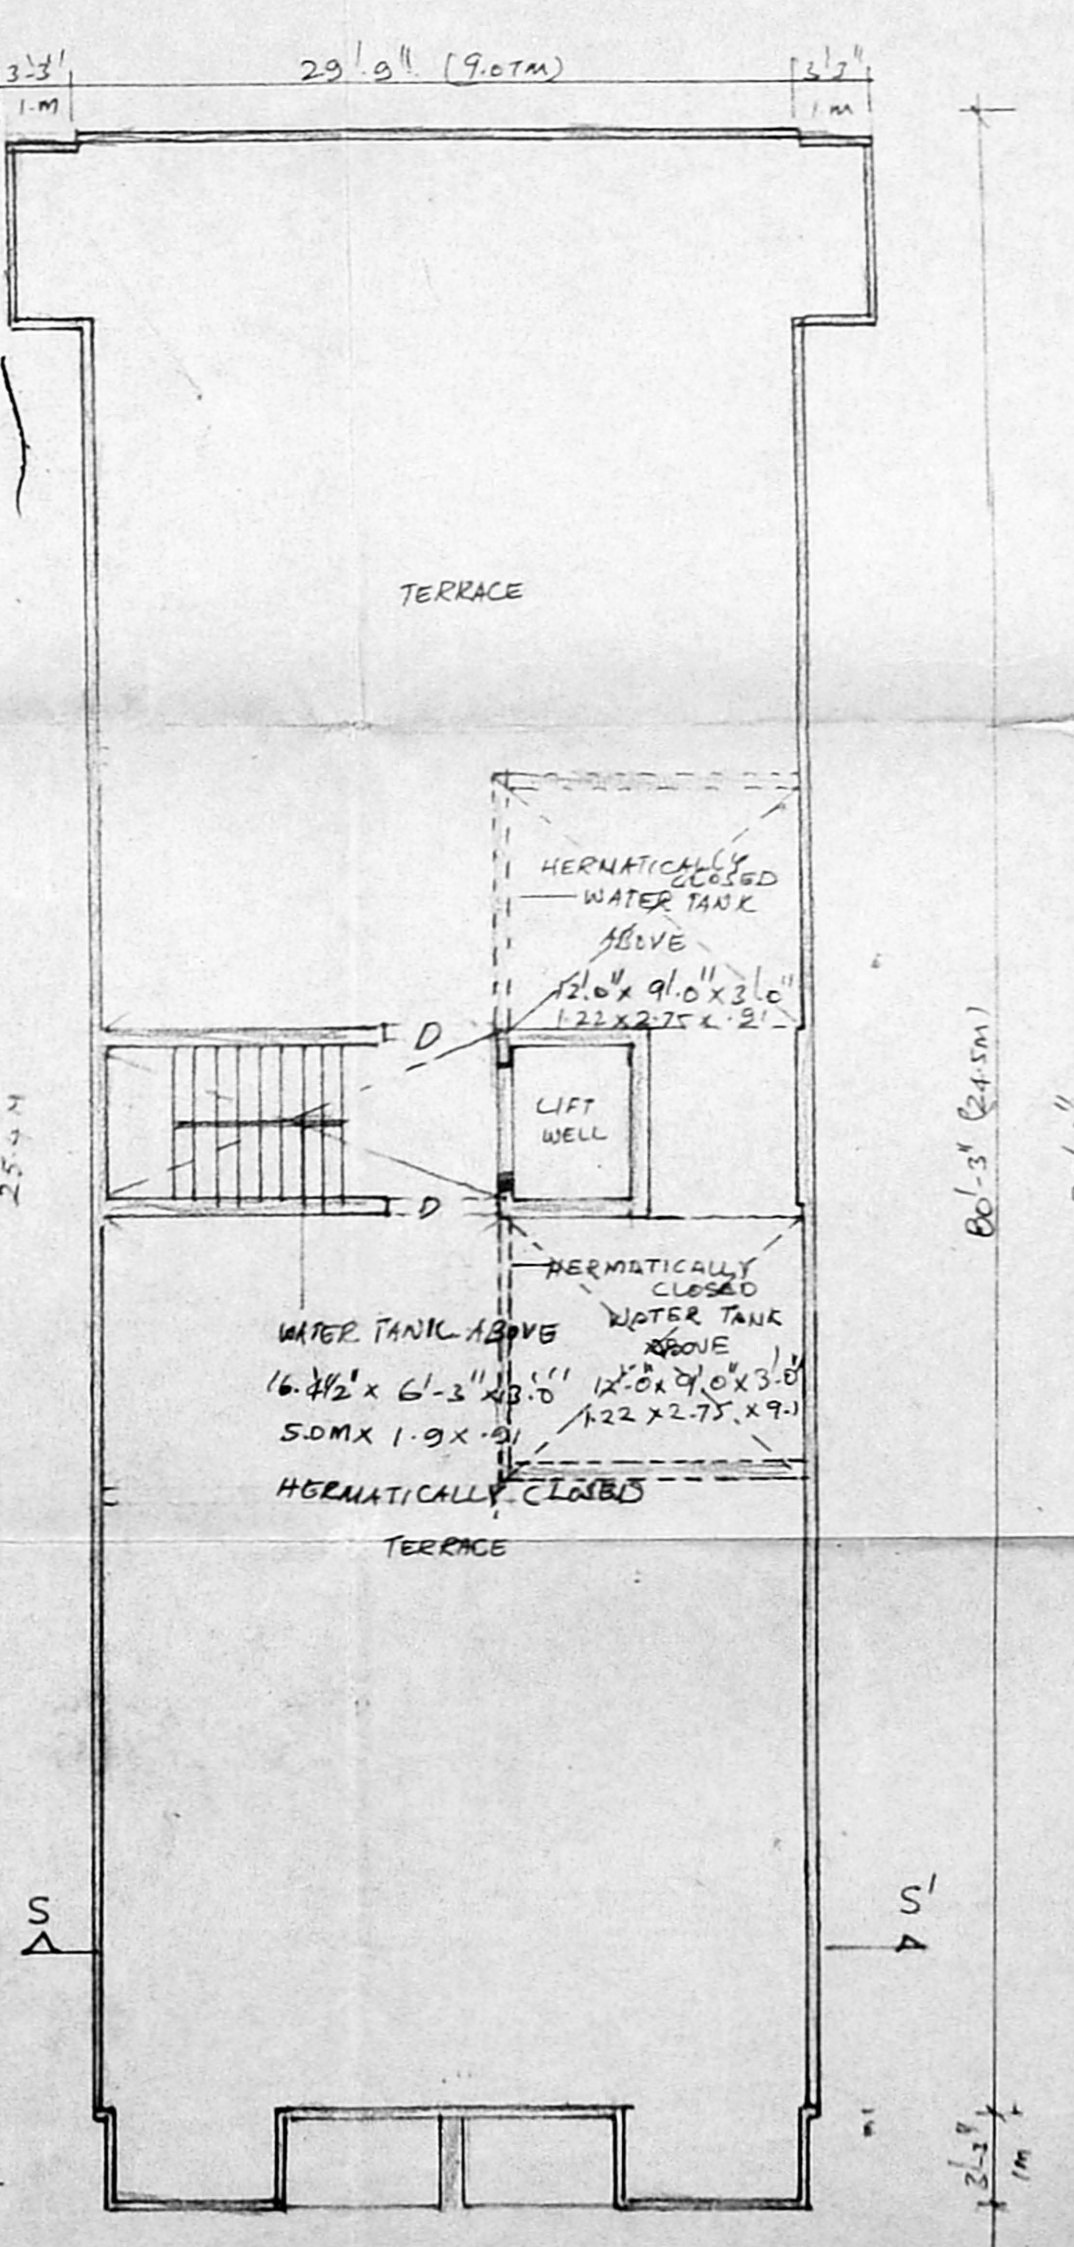

TERRACE FLOOR PLAN



WELL PLAN

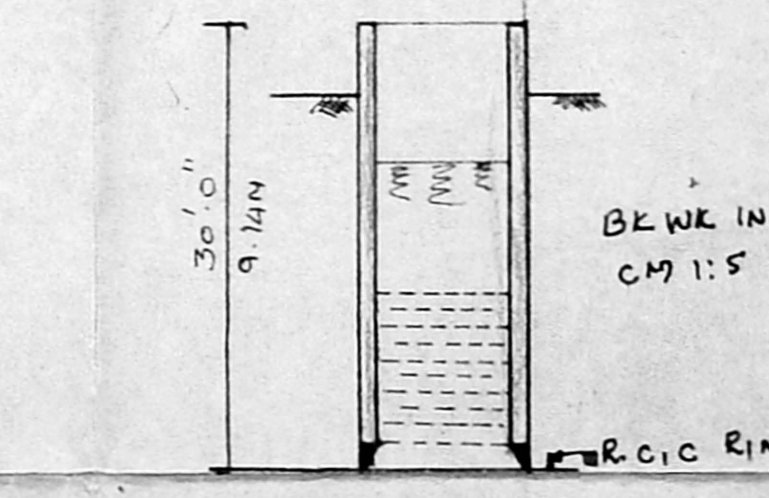

SECTION

SCALE - 1/8"

