


R.P dt 22.9.93



**PLAN SHOWING THE PROPOSED BUILDING
AT No.23, SOUTH MADA STREET, TRIPPLICANE
MADRAS-5. R.S.No.1484, BLOCK No.30 OF
TRIPPLICANE DIVISION.**

MMDA B/1/1998/1/93
C.No. B/1/1998/1/93
SCALE:- 1 inch = 6 feet OR 1:72
PART II

ALL DIMENSIONS IN inches AND c.m.
A.P. U.P.

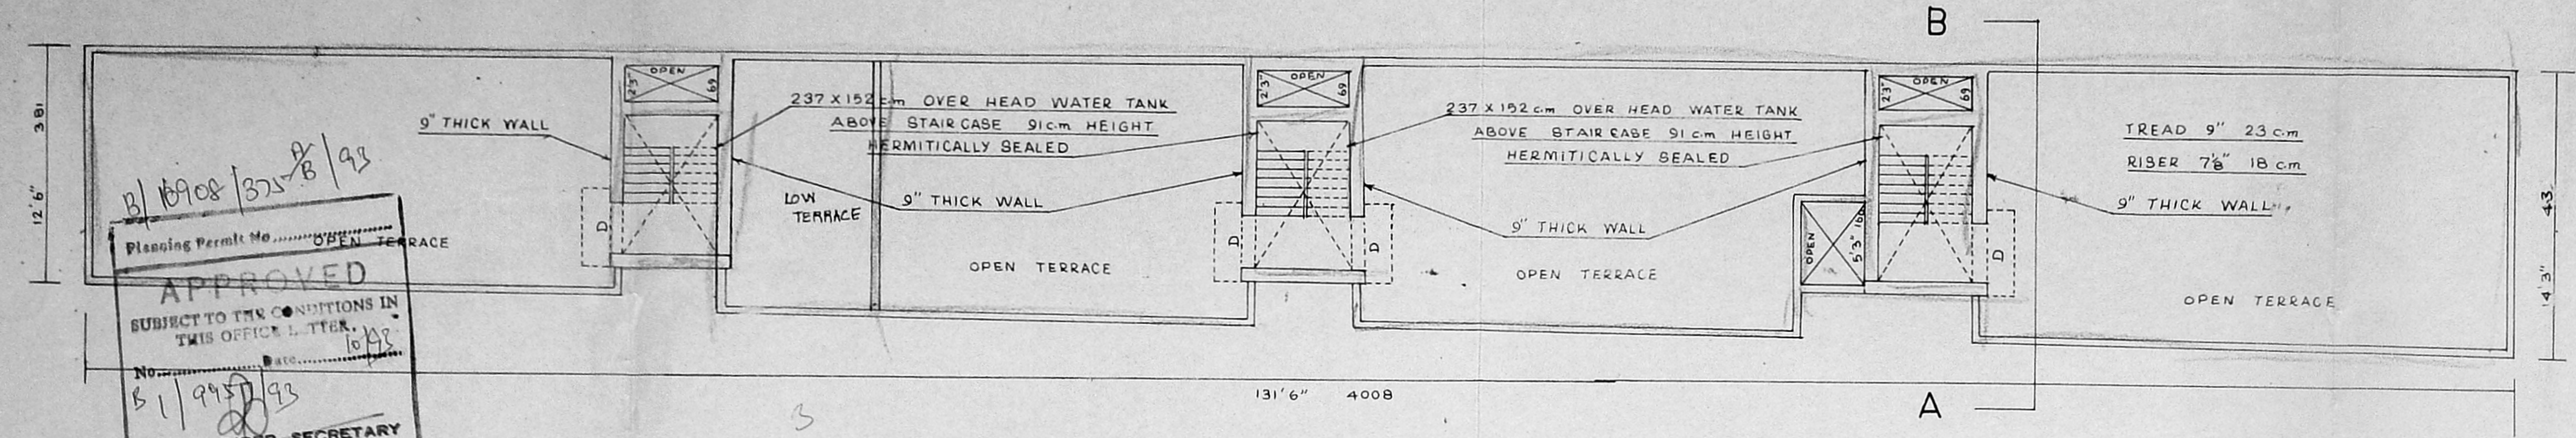


TERRACE PLAN

Planning Permit No. B/1/1998/1/93
APPROVED
SUBJECT TO THE CONDITIONS IN THIS OFFICE LETTER.
No. B/1/1998/1/93
FOR MEMBER SECRETARY
MADRAS METROPOLITAN
DEVELOPMENT AUTHORITY
MADRAS-600 008

12/10 9.10.98

Handwritten notes: 3, 4, 5, 1000

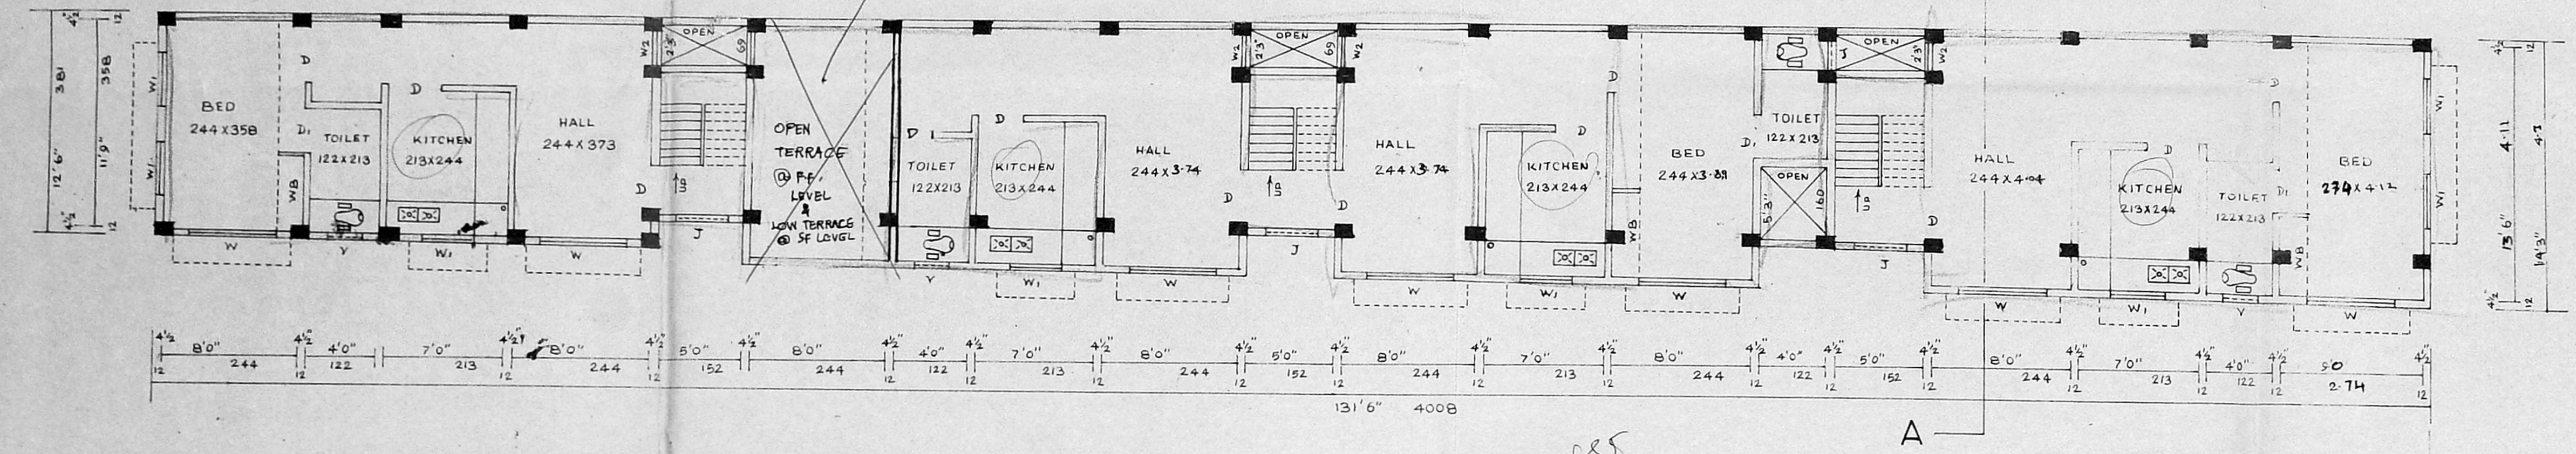


TYPICAL (I&II) FLOORS

AREA

| | | |
|--------------|----------------|-----------------------|
| GROUND FLOOR | 1595.92 Sq.ft. | 148.32 M ² |
| FIRST FLOOR | 1732.36 " | 161.53 " |
| SECOND FLOOR | 1732.36 " | 161.53 " |

JOINERY DETAILS

| | | | |
|----|------------|-------------|---------------|
| D | DOOR | 3'0" X 6'6" | 91 X 198 c.m. |
| D1 | DOOR | 2'6" X 6'6" | 72 X 198 " |
| W | WINDOW | 5'0" X 4'0" | 152 X 122 " |
| W1 | -do- | 3'0" X 4'0" | 99 X 122 " |
| W2 | -do- | 2'0" X 4'0" | 61 X 122 " |
| V | VENTILATOR | 2'0" X 2'0" | 61 X 61 " |
| J | JALLY | 3'0" X 6'0" | 91 X 183 " |

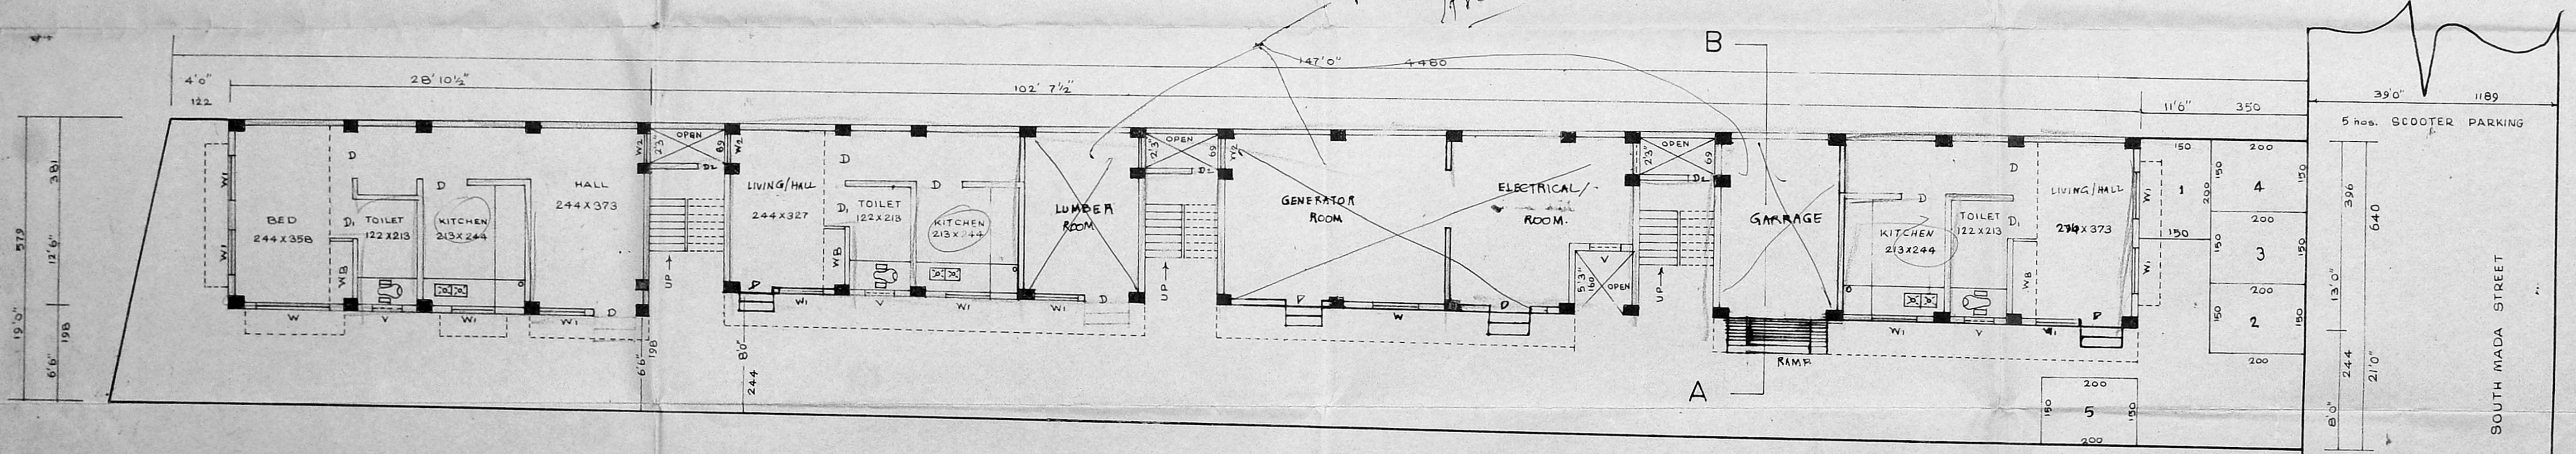


- PROPOSED BUILDING
- BOUNDARY OF PLOT
- ROADS

GROUND FLOOR PLAN

Signature of Owner: *L. Ravi*
Signature of Architect: *T. G. Krishnamurthy Rao*
T. G. KRISHNAMURTHY RAO
CLASS E LICENSED SURVEYOR NO. 370
CORPORATION OF MADRAS



A.M. 9/9/93

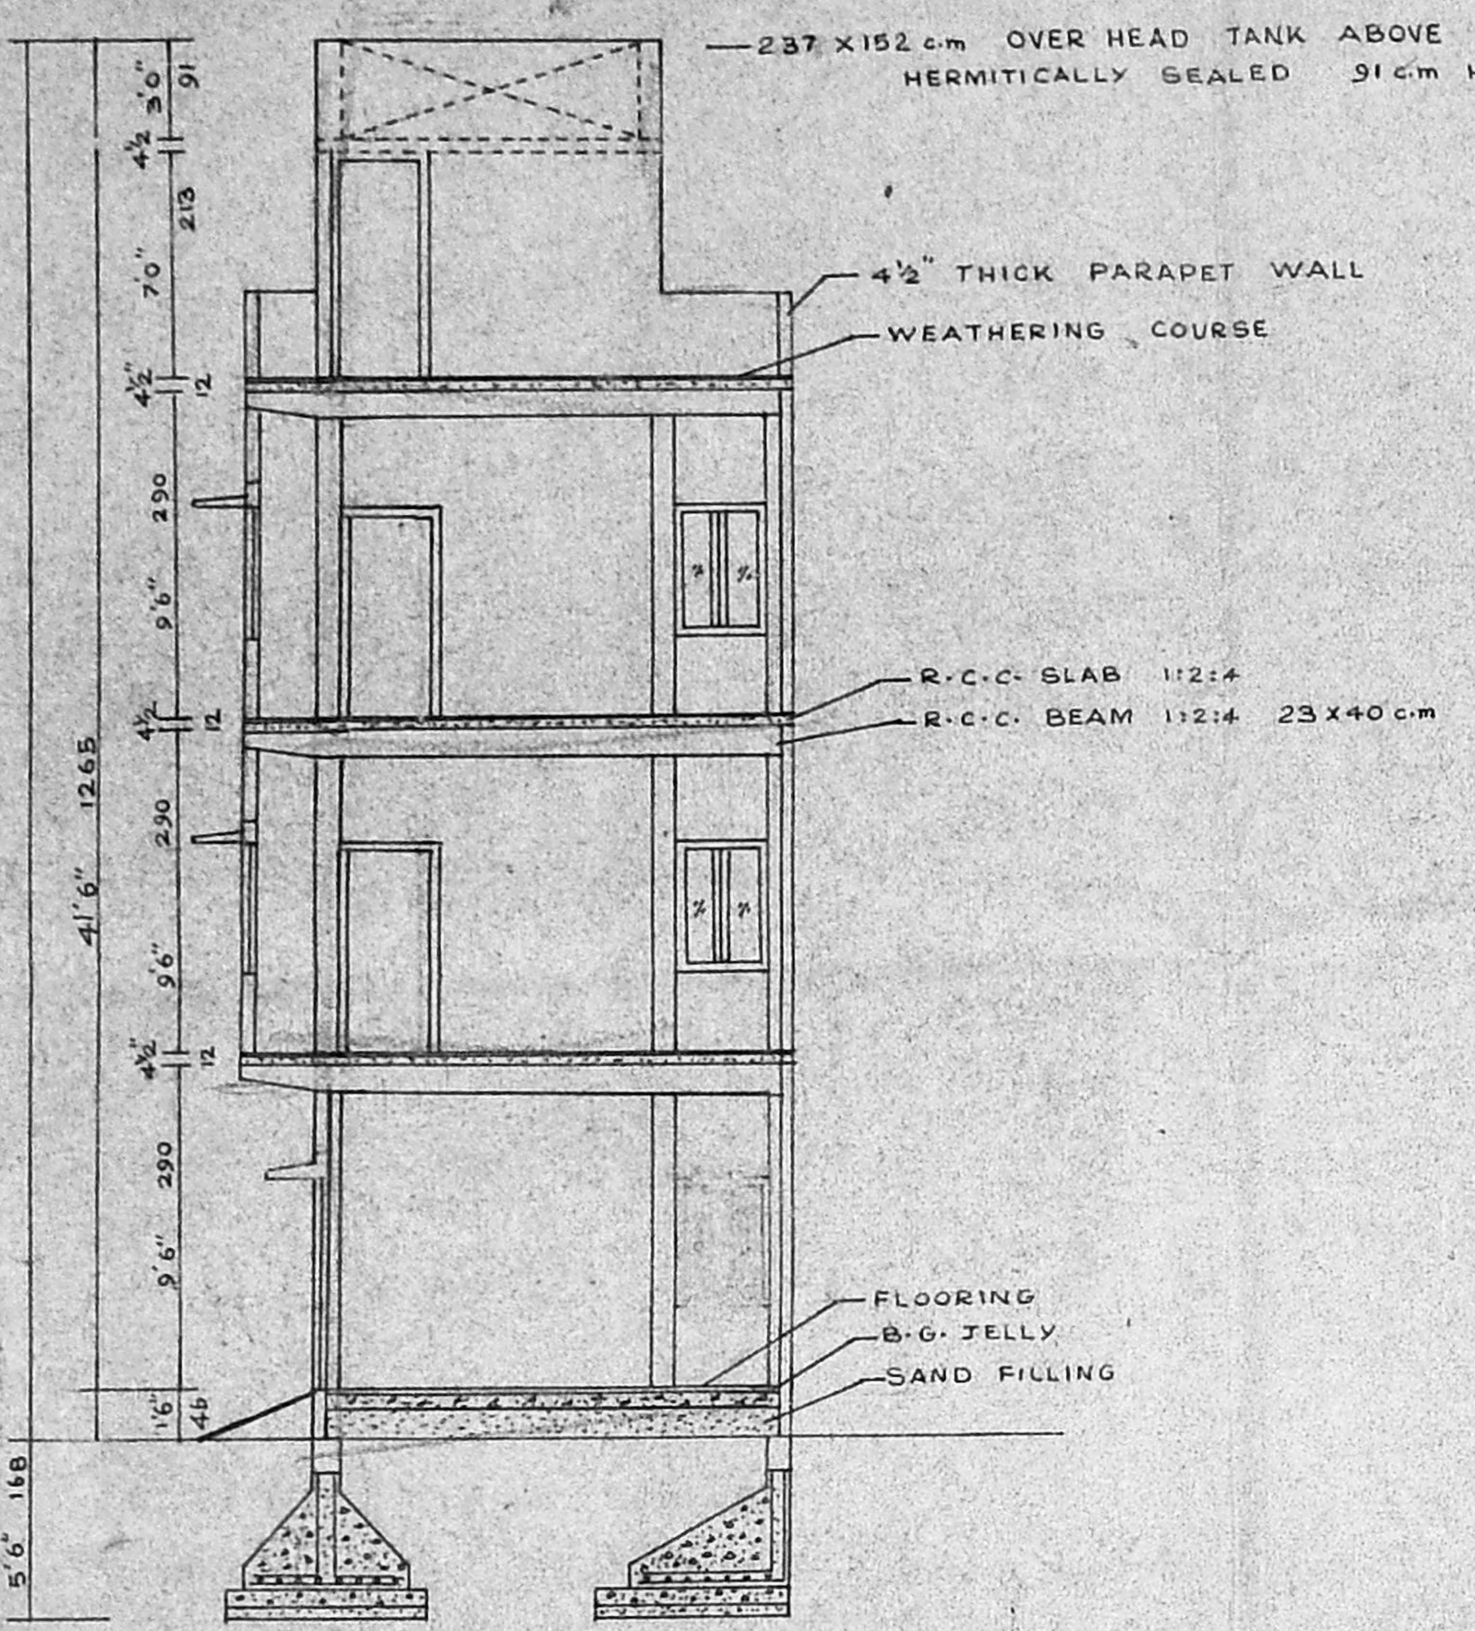


SECTIONAL ELEVATION ON A B


B/16908/375 B/1993
 Planning Permit No.
APPROVED
 SUBJECT TO THE CONDITIONS IN THIS OFFICE LETTER.
 No. Date

FOR MEMBER SECRETARY
 MADRAS METROPOLITAN
 DEVELOPMENT AUTHORITY
 MADRAS-600 008

9-10-93
 12/10

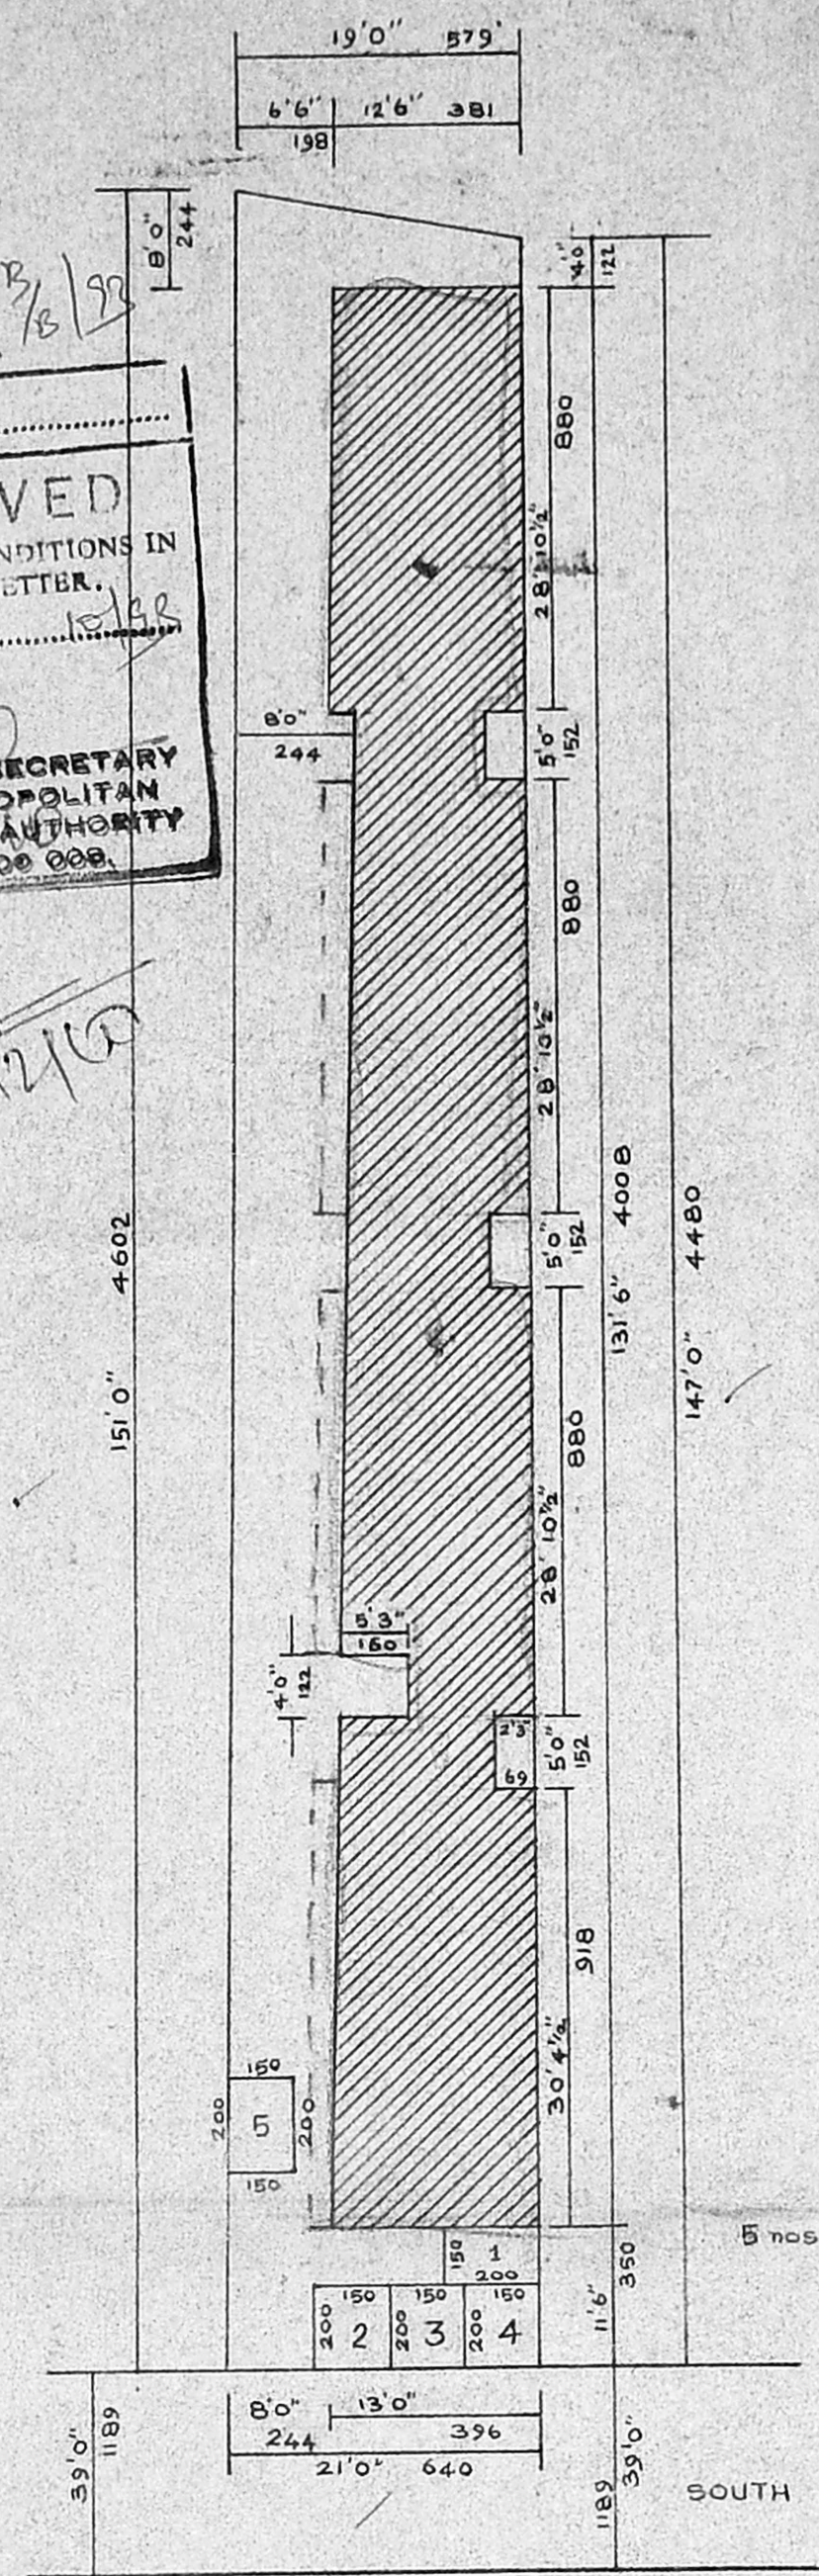


SITE PLAN NOT TO SCALE

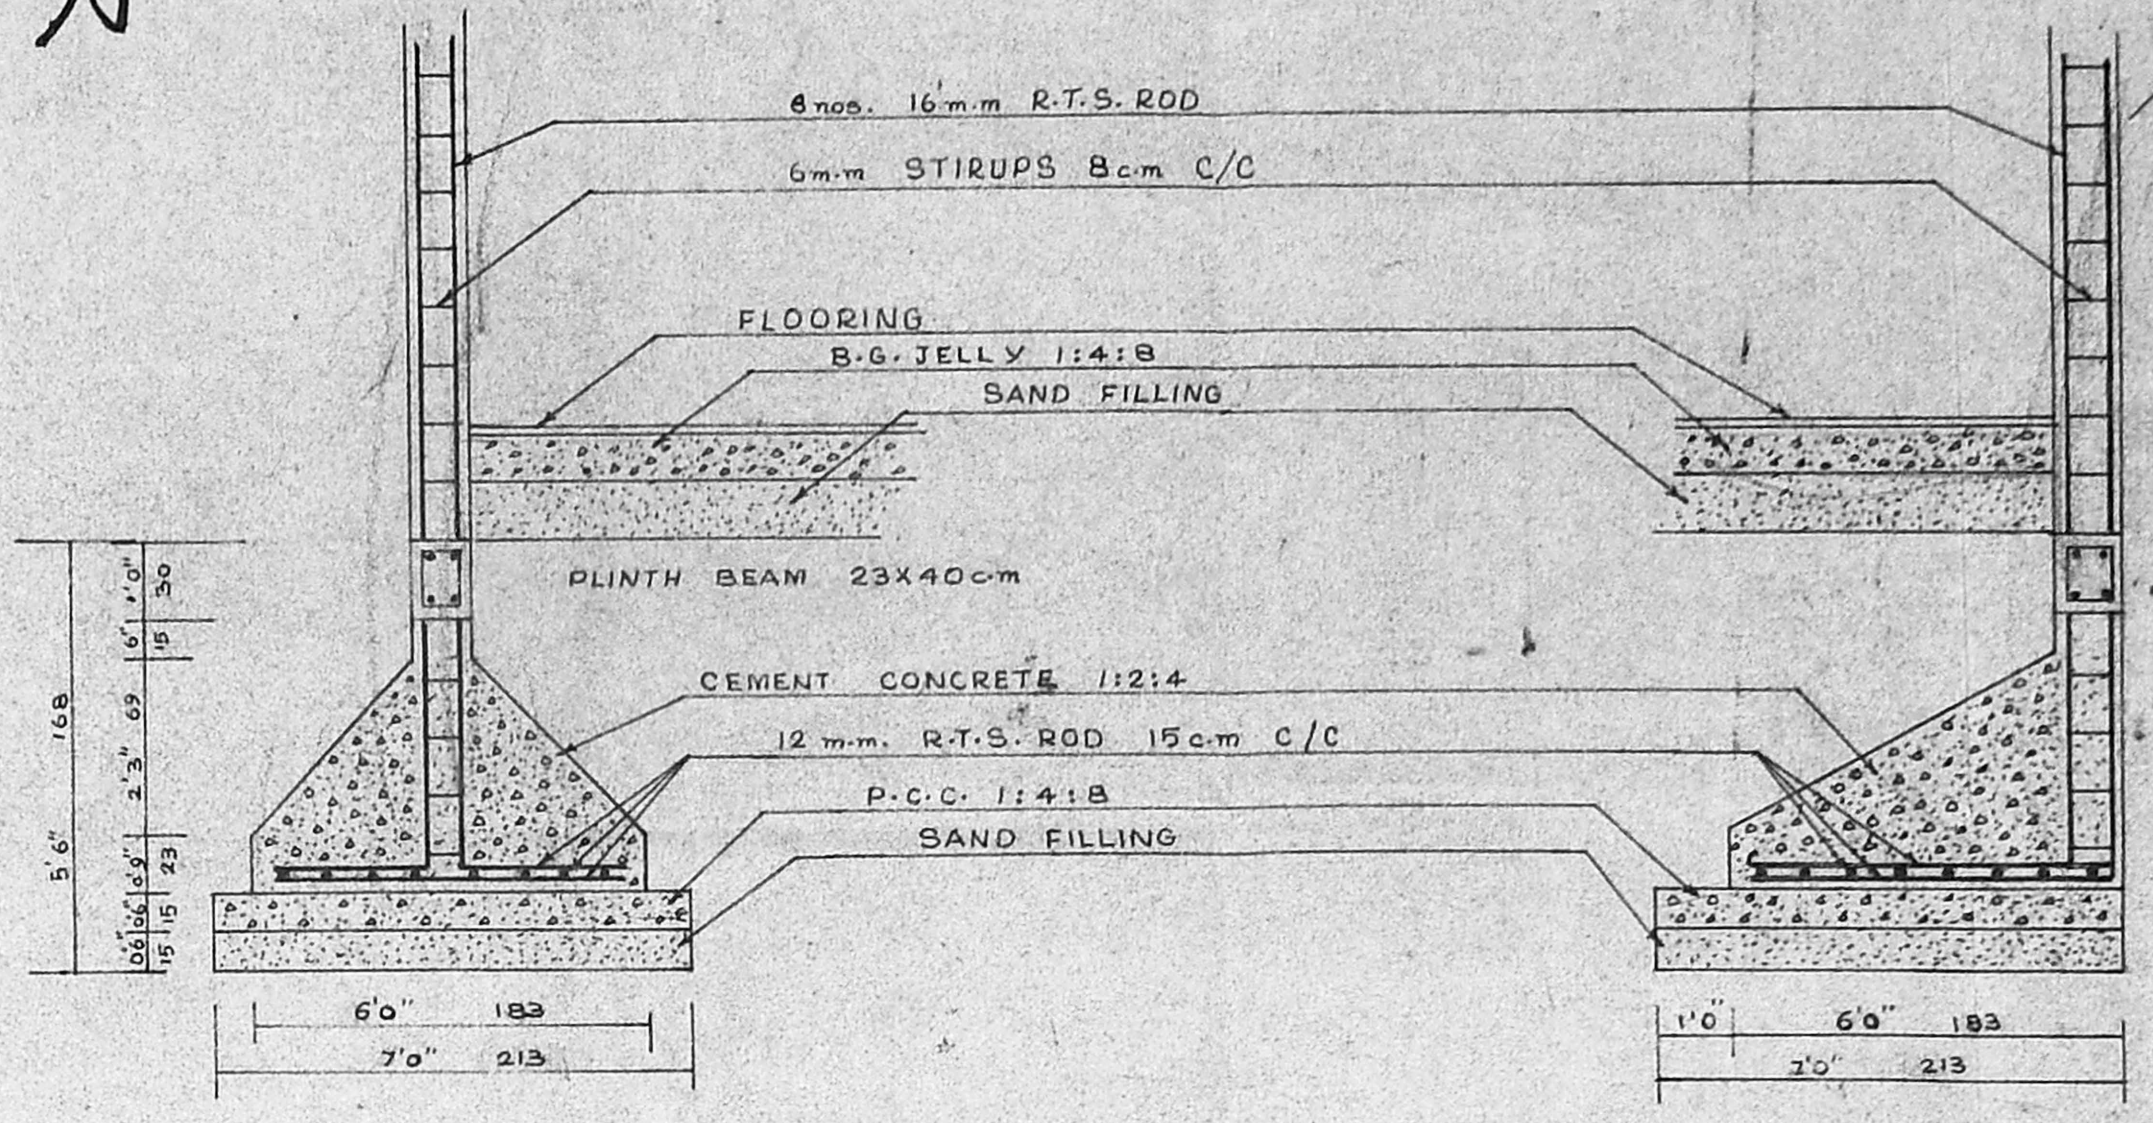

FOUNDATION DETAILS

NOT TO SCALE

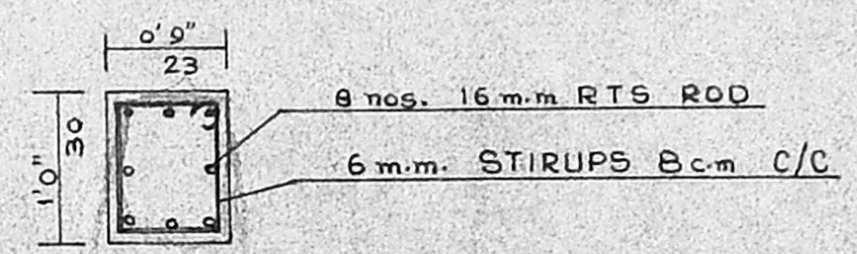

DETAILS OF R.C.C. COLUMN


NOT TO SCALE

PLAN SHOWING THE PROPOSED BUILDING
AT No.23, SOUTH MADA STREET, TRIPPLICANE,
MADRAS-5. R.S.No.1484, BLOCK No. 30 OF
TRIPPLICANE DIVISION.


SCALE:- 1 inch = 6 foot OR 1:72

ALL DIMENSIONS IN inches AND c.m.

- PROPOSED BUILDING
- BOUNDARY OF PLOT
- ROADS

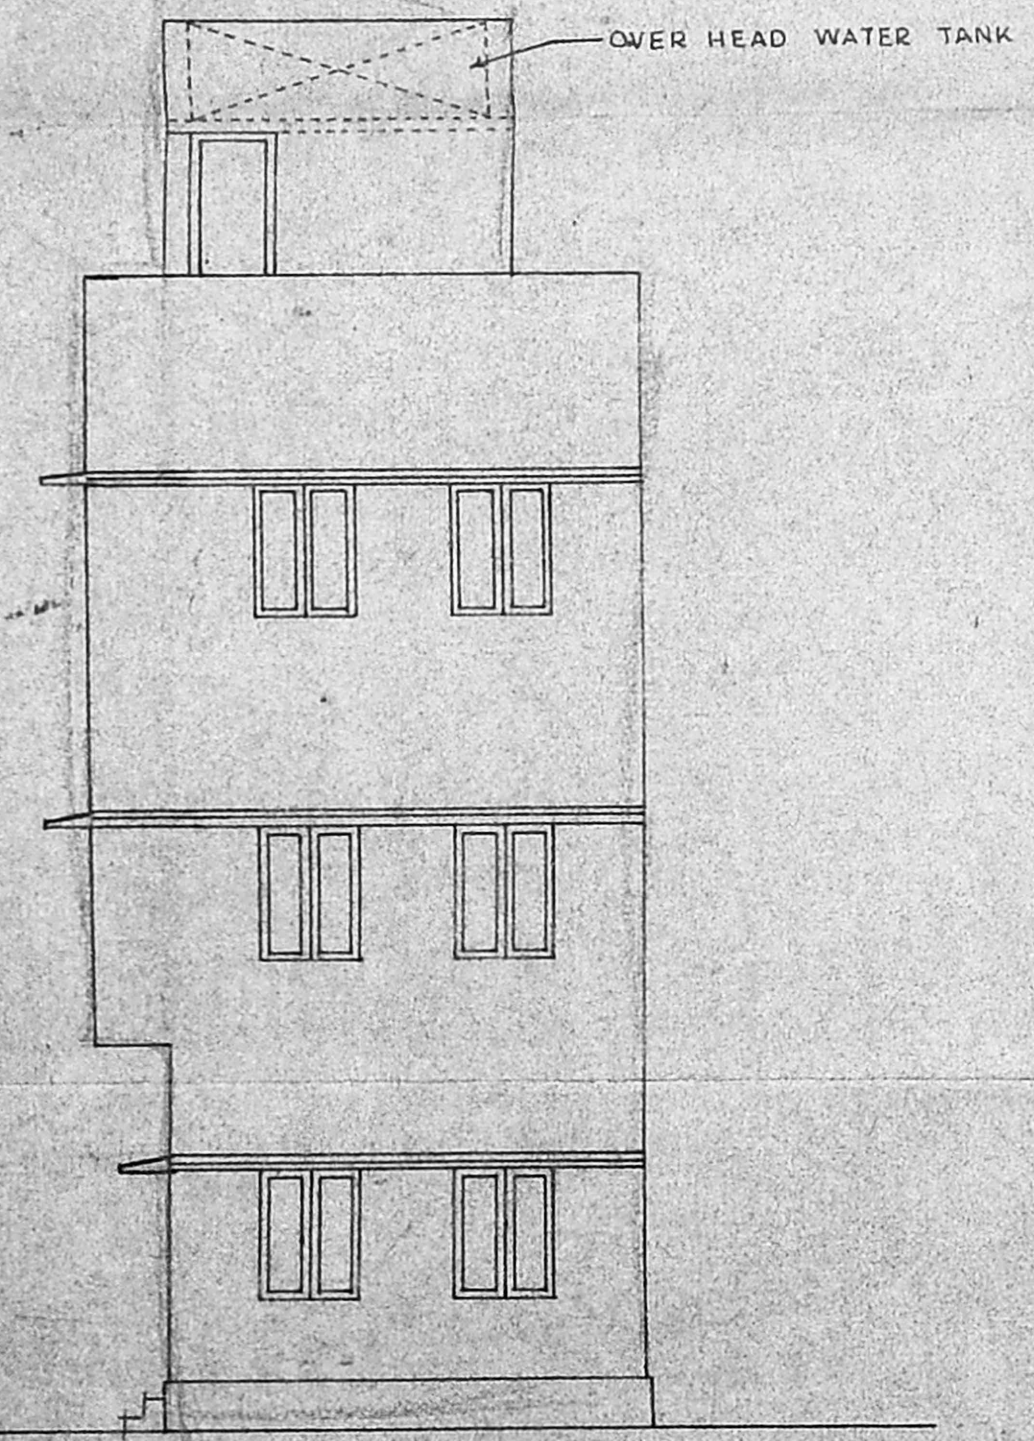

ELEVATION

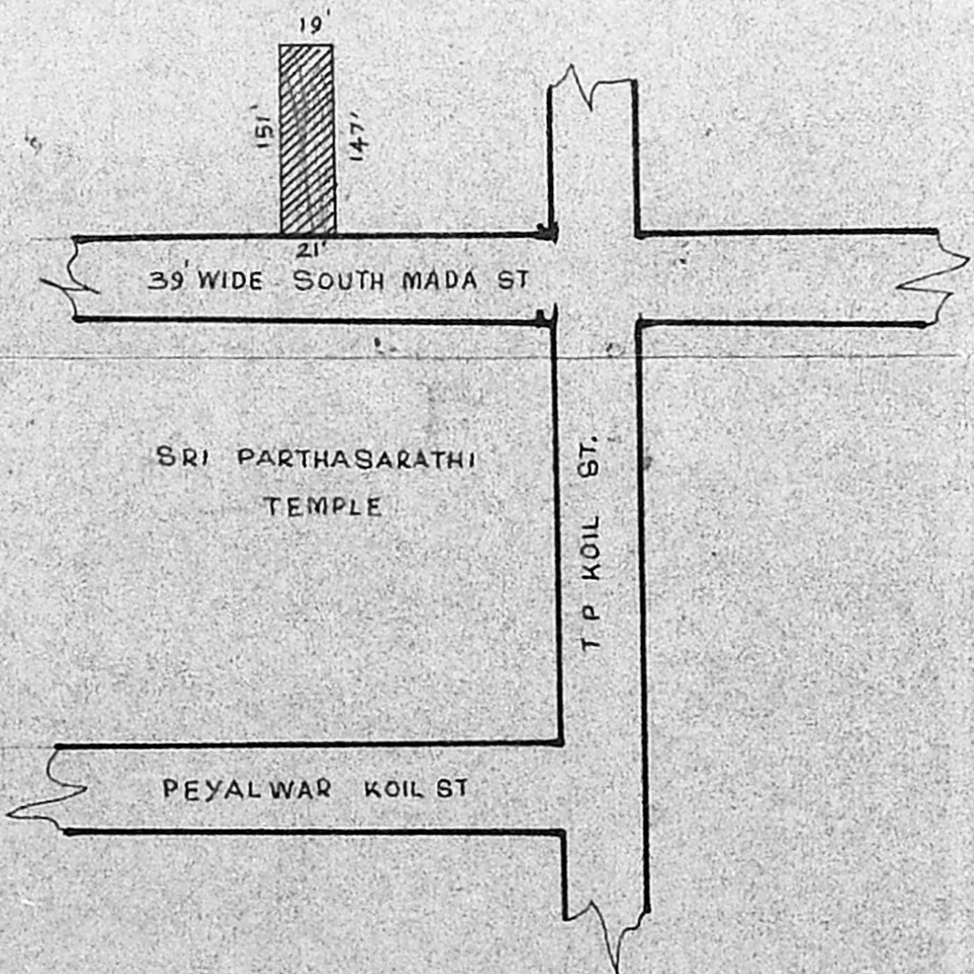

KEY PLAN NOT TO SCALE

P. Venkatesh
 L. Ramu
 SIGNATURE OF OWNER

T.G. Krishnamurthy Rao
 T.G. KRISHNAMURTHY RAO
 CLASS I LICENSED SURVEYOR No. 370
 CORPORATION OF MADRAS
 SIGNATURE OF ARCHITECT