


SECTION AA ELEVATION

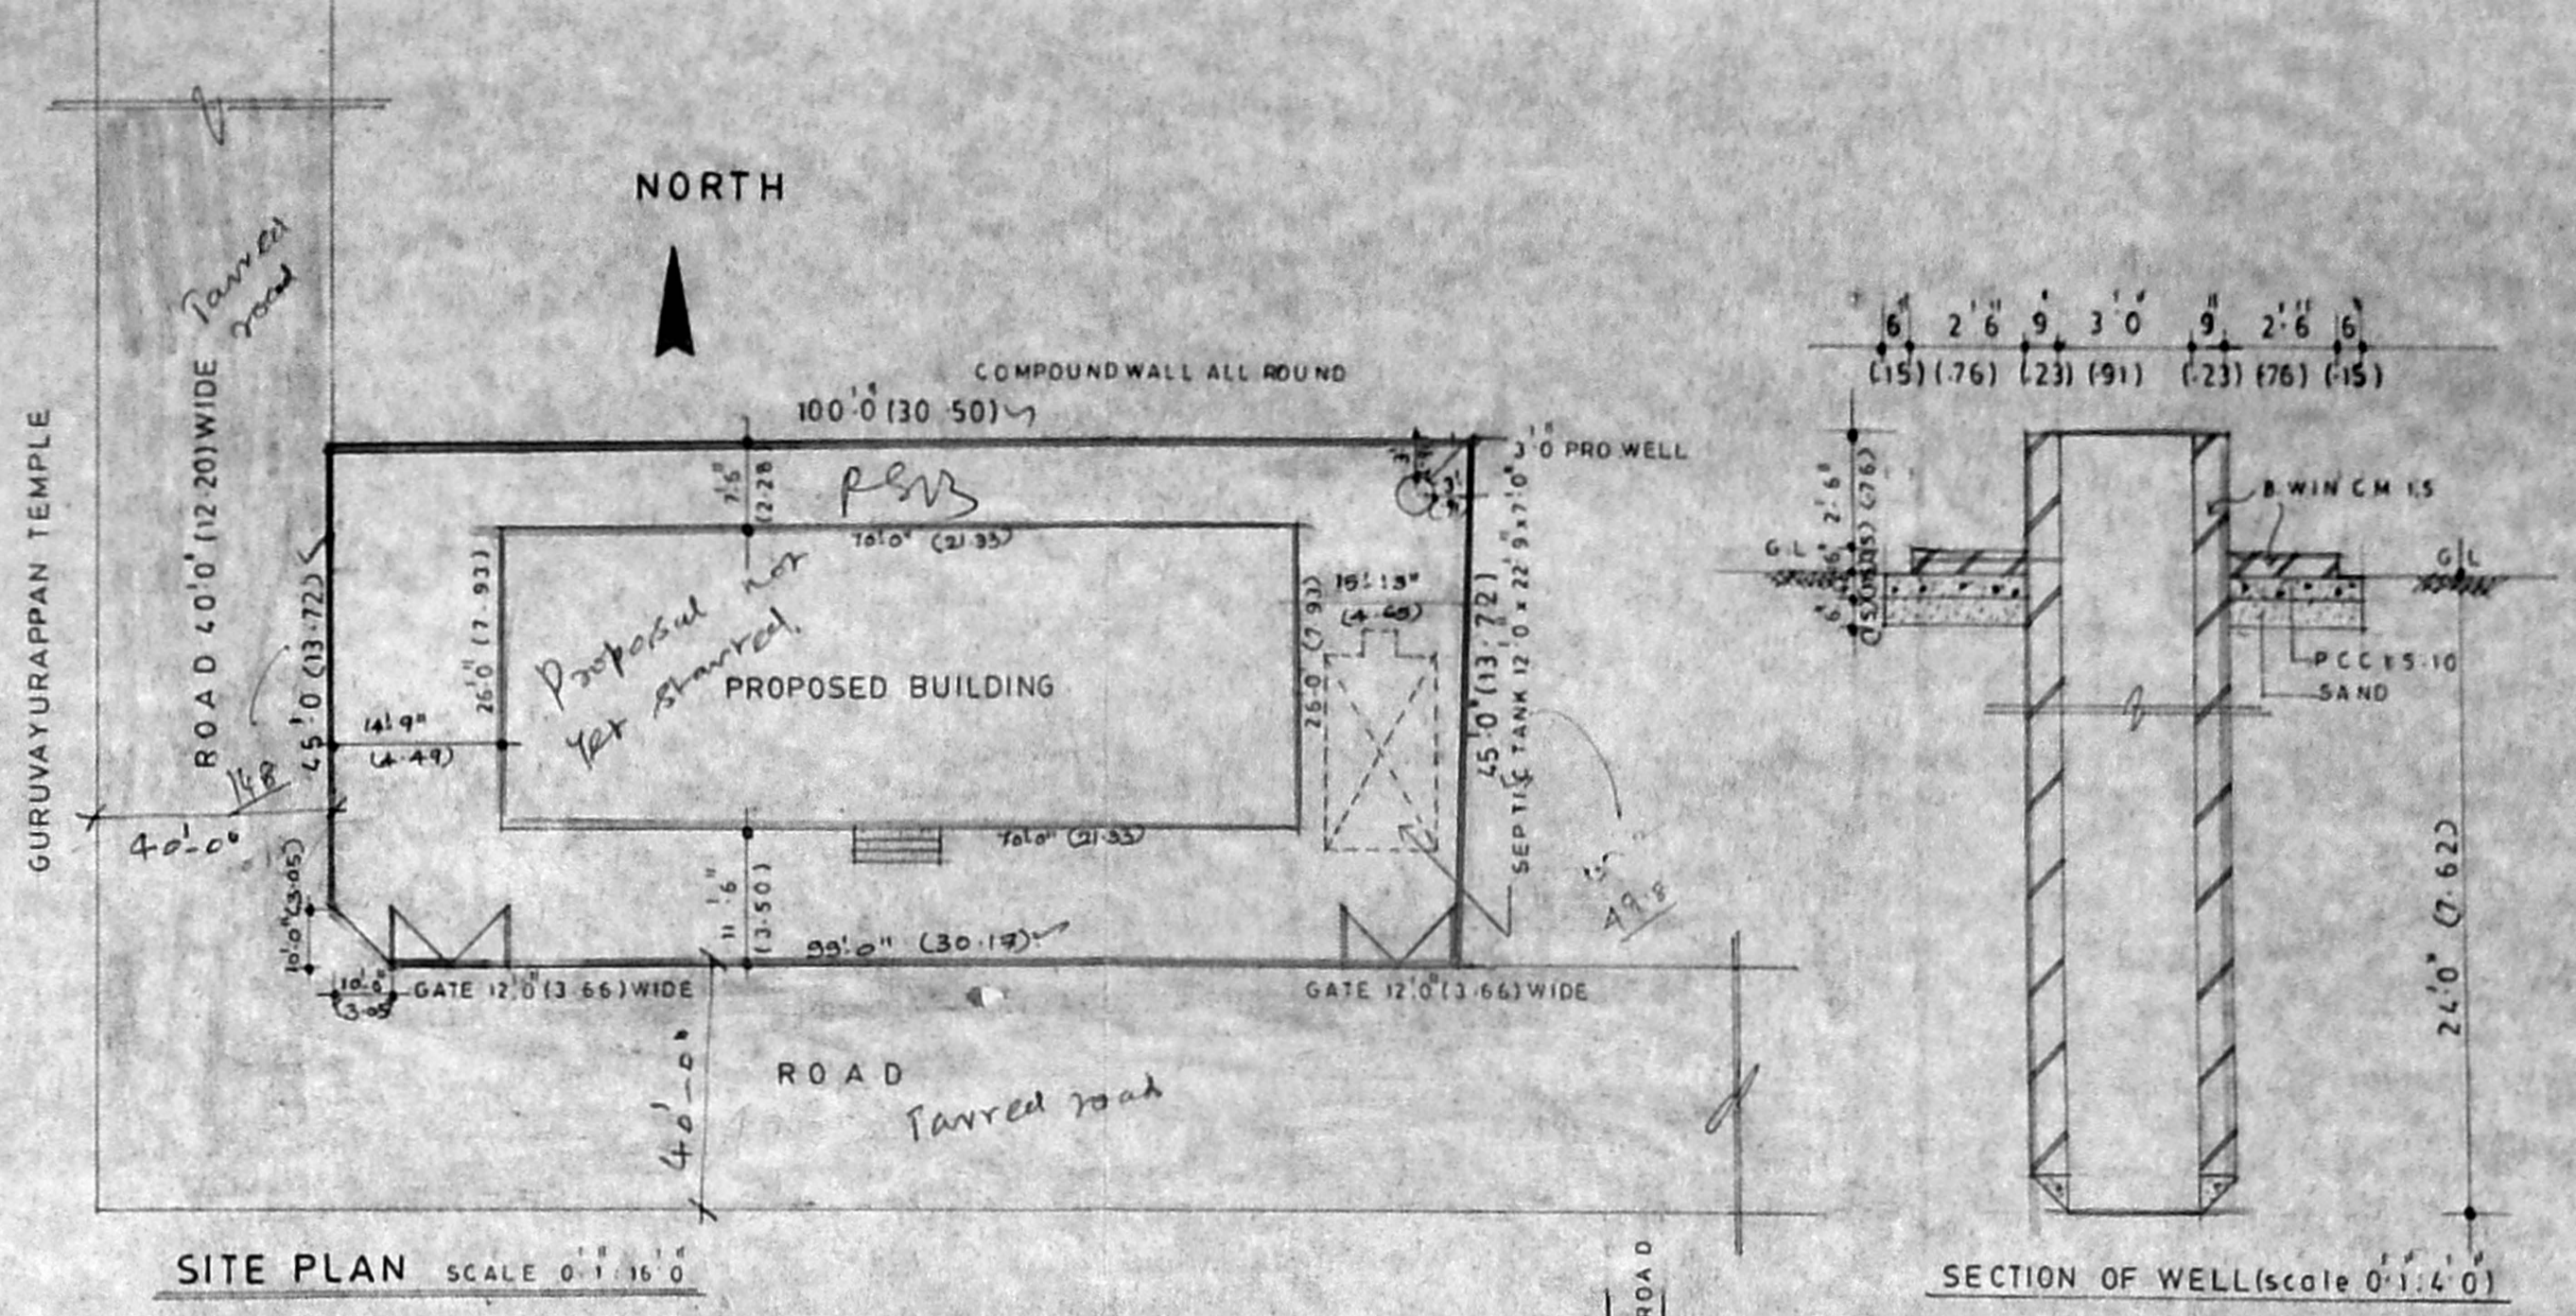

SITE PLAN SCALE 0.1:1.0

FOUNDATION: RCC COLUMN FOUNDATION 12.4 WITH SUITABLE REINFORCEMENT AS PER I.S.1 SPECIFICATION.

STRUCTURE: BRICK WORK IN CM 1:5

FLOORING: 20 MM TK FLOOR FINISH CM 1:3 OVER 100 TK PCC OVER 150 TK RIVER SAND

FLOOR & ROOF WEATHERING COURSE: BRICK JELLY TIME CONCRETE 10 IN 80 SLOPE 75 TK BELOW COURSE OF PLATS TILE LAID WITH CM 1:3

MMDA T/PP NO.: *1124/93*

PAINTING: WOOD WORK PAINTED 3 COATS ENAMEL PAINT OR VARNISH BOTH SIDE OF ALL WALLS AND CEILING ARE FINISHED IN 3 COATS OF CEMENT PAINTING OVER 10 COATS OF CEMENT PAINTING OVER 10 COATS OF WASH.

PART I: PLASTERING 12 MM TK CM

ITEMERIES

size	description	feet	metre
D	Lw panelled flush door	33 x 70	99 x 210
D1	do	30 x 70	91 x 210
D2	do	26 x 70	76 x 210
W	Lw panelled window	60 x 66	24 x 135
W1	do	60 x 66	18 x 135
W2	do	40 x 66	12 x 135
V	Lw panelled ventilator	20 x 30	61 x 91
O	open	30 x 70	91 x 210
J	jally	66 x 70	219 x 210

AREA STATEMENT

	sq. ft.	sqm.
LAND AREA	4717.00	438.40
GROUND FLOOR	1570.00	145.65
FIRST FLOOR	1820.00	169.00
SECOND FLOOR	1820.00	169.00
THIRD FLOOR	1820.00	169.00
T B A	7030.00	653.10
F S I	1.49%	
P C	35.56	

Reference

Proposed

Road

Boundary

GROUND FLOOR PLAN, TYPICAL FLOOR PLAN, (first floor, second floor & third floor) FRONT ELEVATION, SECTION AA, SITEPLAN, PLAN OF SEPTIC TANK, SECTION BB, FOUNDATION DETAIL, COMPOUND WALL SECTION, SECTION OF WELL & LAY OUT PLAN

PROPOSED RESIDENTIAL BUILDING AT PLOT NO: 26, RAM NAGAR, ADAMBAKKAM VILLAGE SAIDAPET TALUK T.S NO: 59 BLOCK NO: 15 Chinglepet district

Signature of owner/power agent


date

drn

consulting engineers


SYSTEMS CONSULTANTS no.18 west end street, gopalapuram, madras 600 086

S. RADHAKRISHNAN
M.E. (STRUCTURAL) AMIE
CONSULTING ENGINEER
CLASS I LICENSED SURVEYOR
REG. NO. 3025
CORPORATION OF MADRAS
NO-18, WEST END STREET
GOPALAPURAM, MADRAS 600 086
LICENSED SURVEYOR

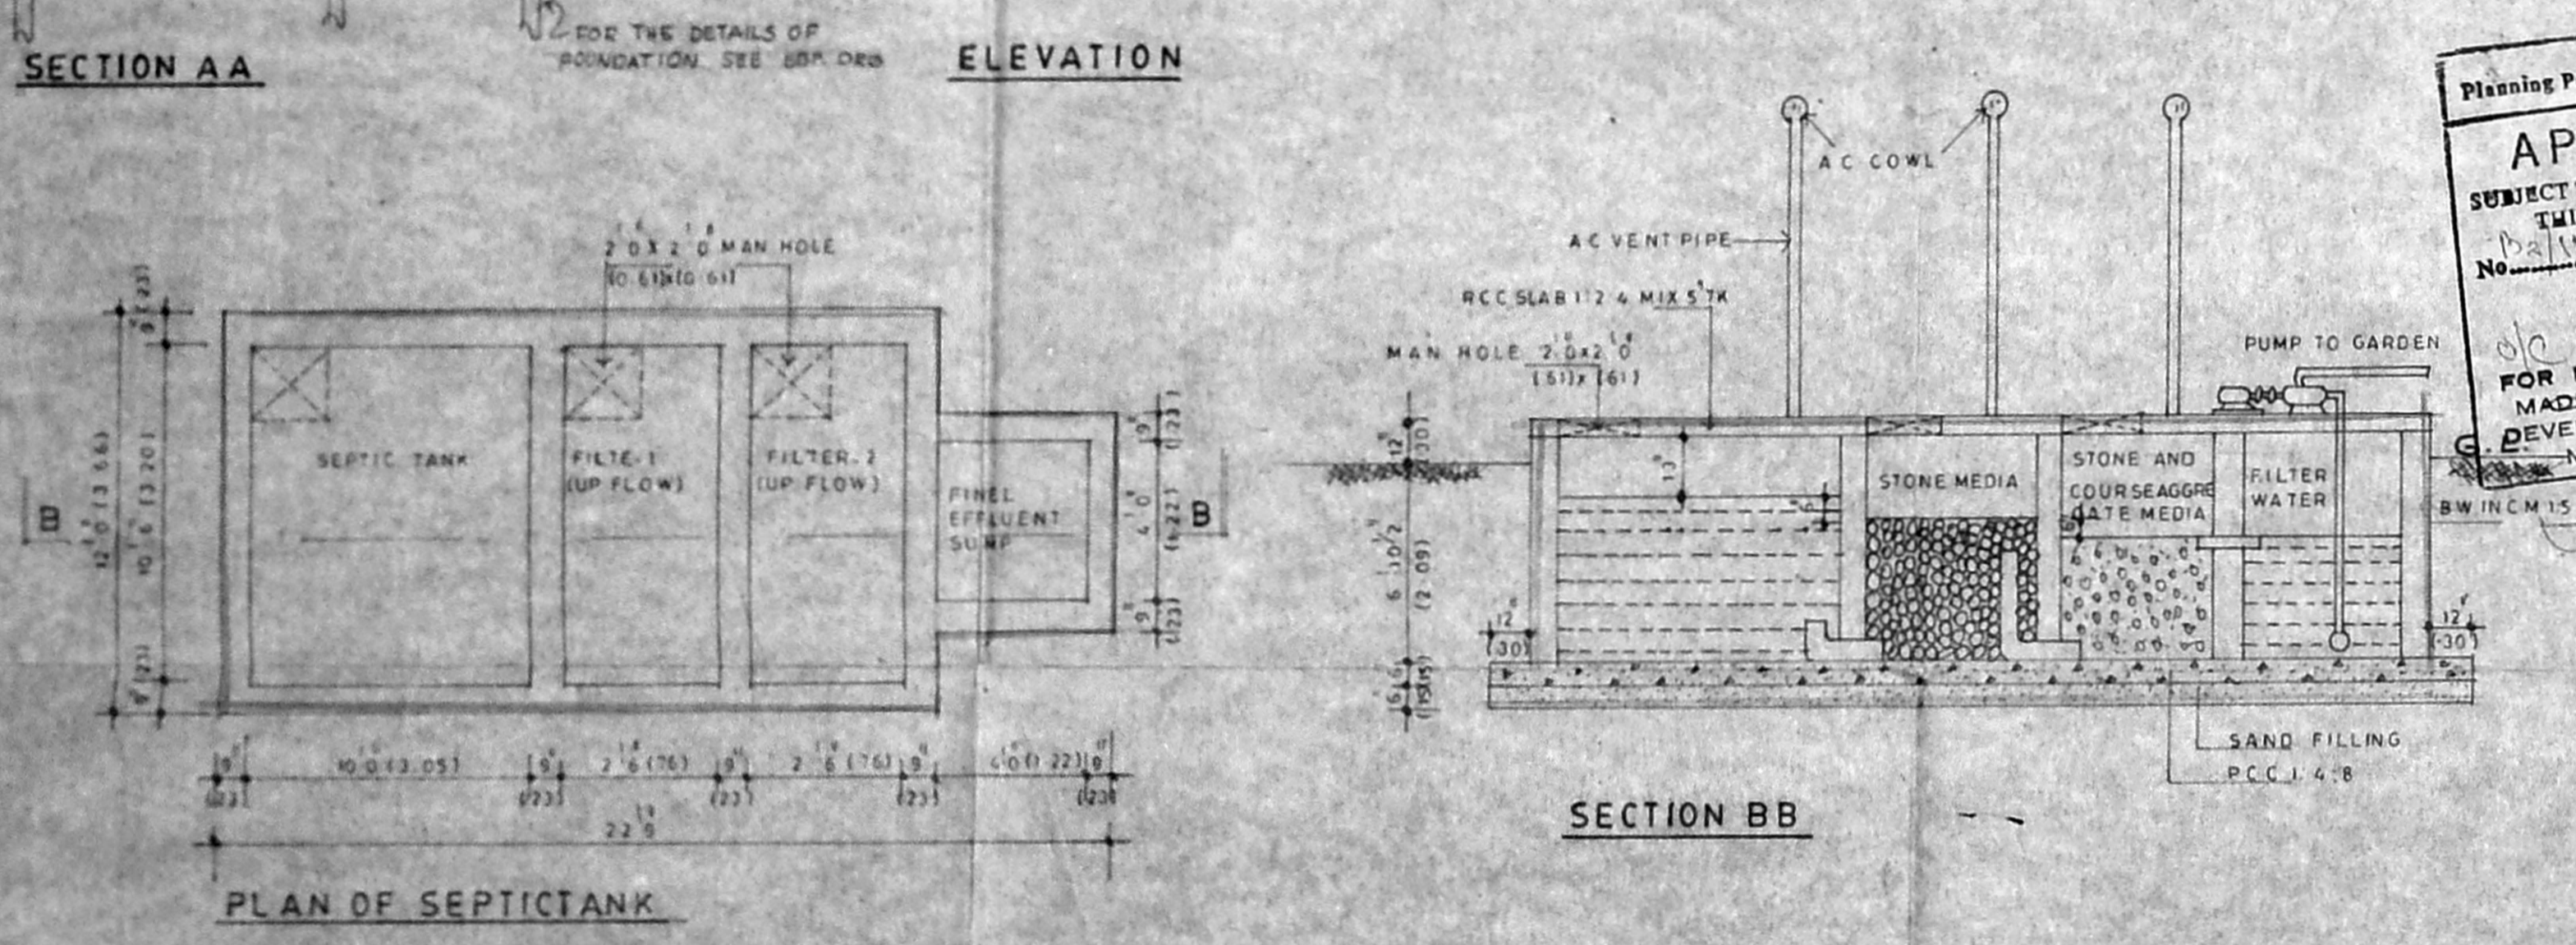


SECTION BB PLAN OF SEPTIC TANK


Planning Permit No. *111320/93*
APPROVED
SUBJECT TO THE CONDITIONS IN THIS OFFICE LETTER.
No. *12/10/93* Date: *12/10/93*
FOR MEMBER SECRETARY
MADRAS METROPOLITAN
DEVELOPMENT AUTHORITY
MADRAS - 600 008.

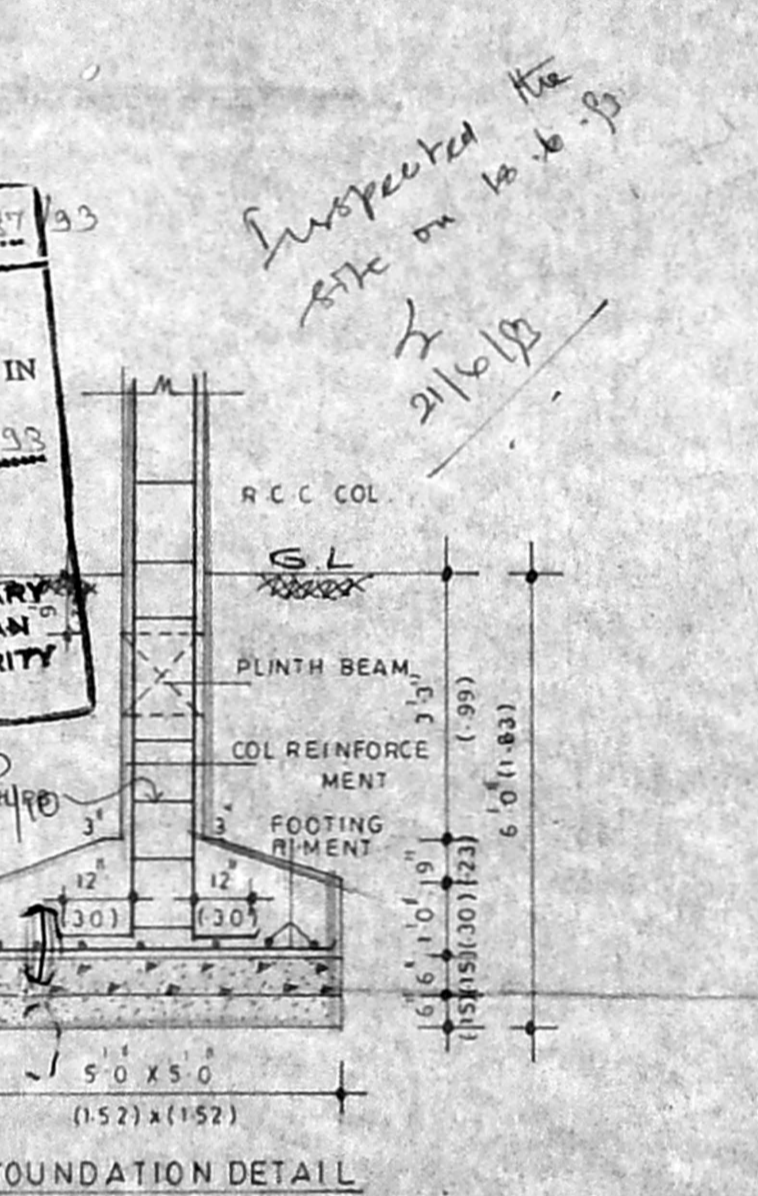


FOUNDATION DETAIL

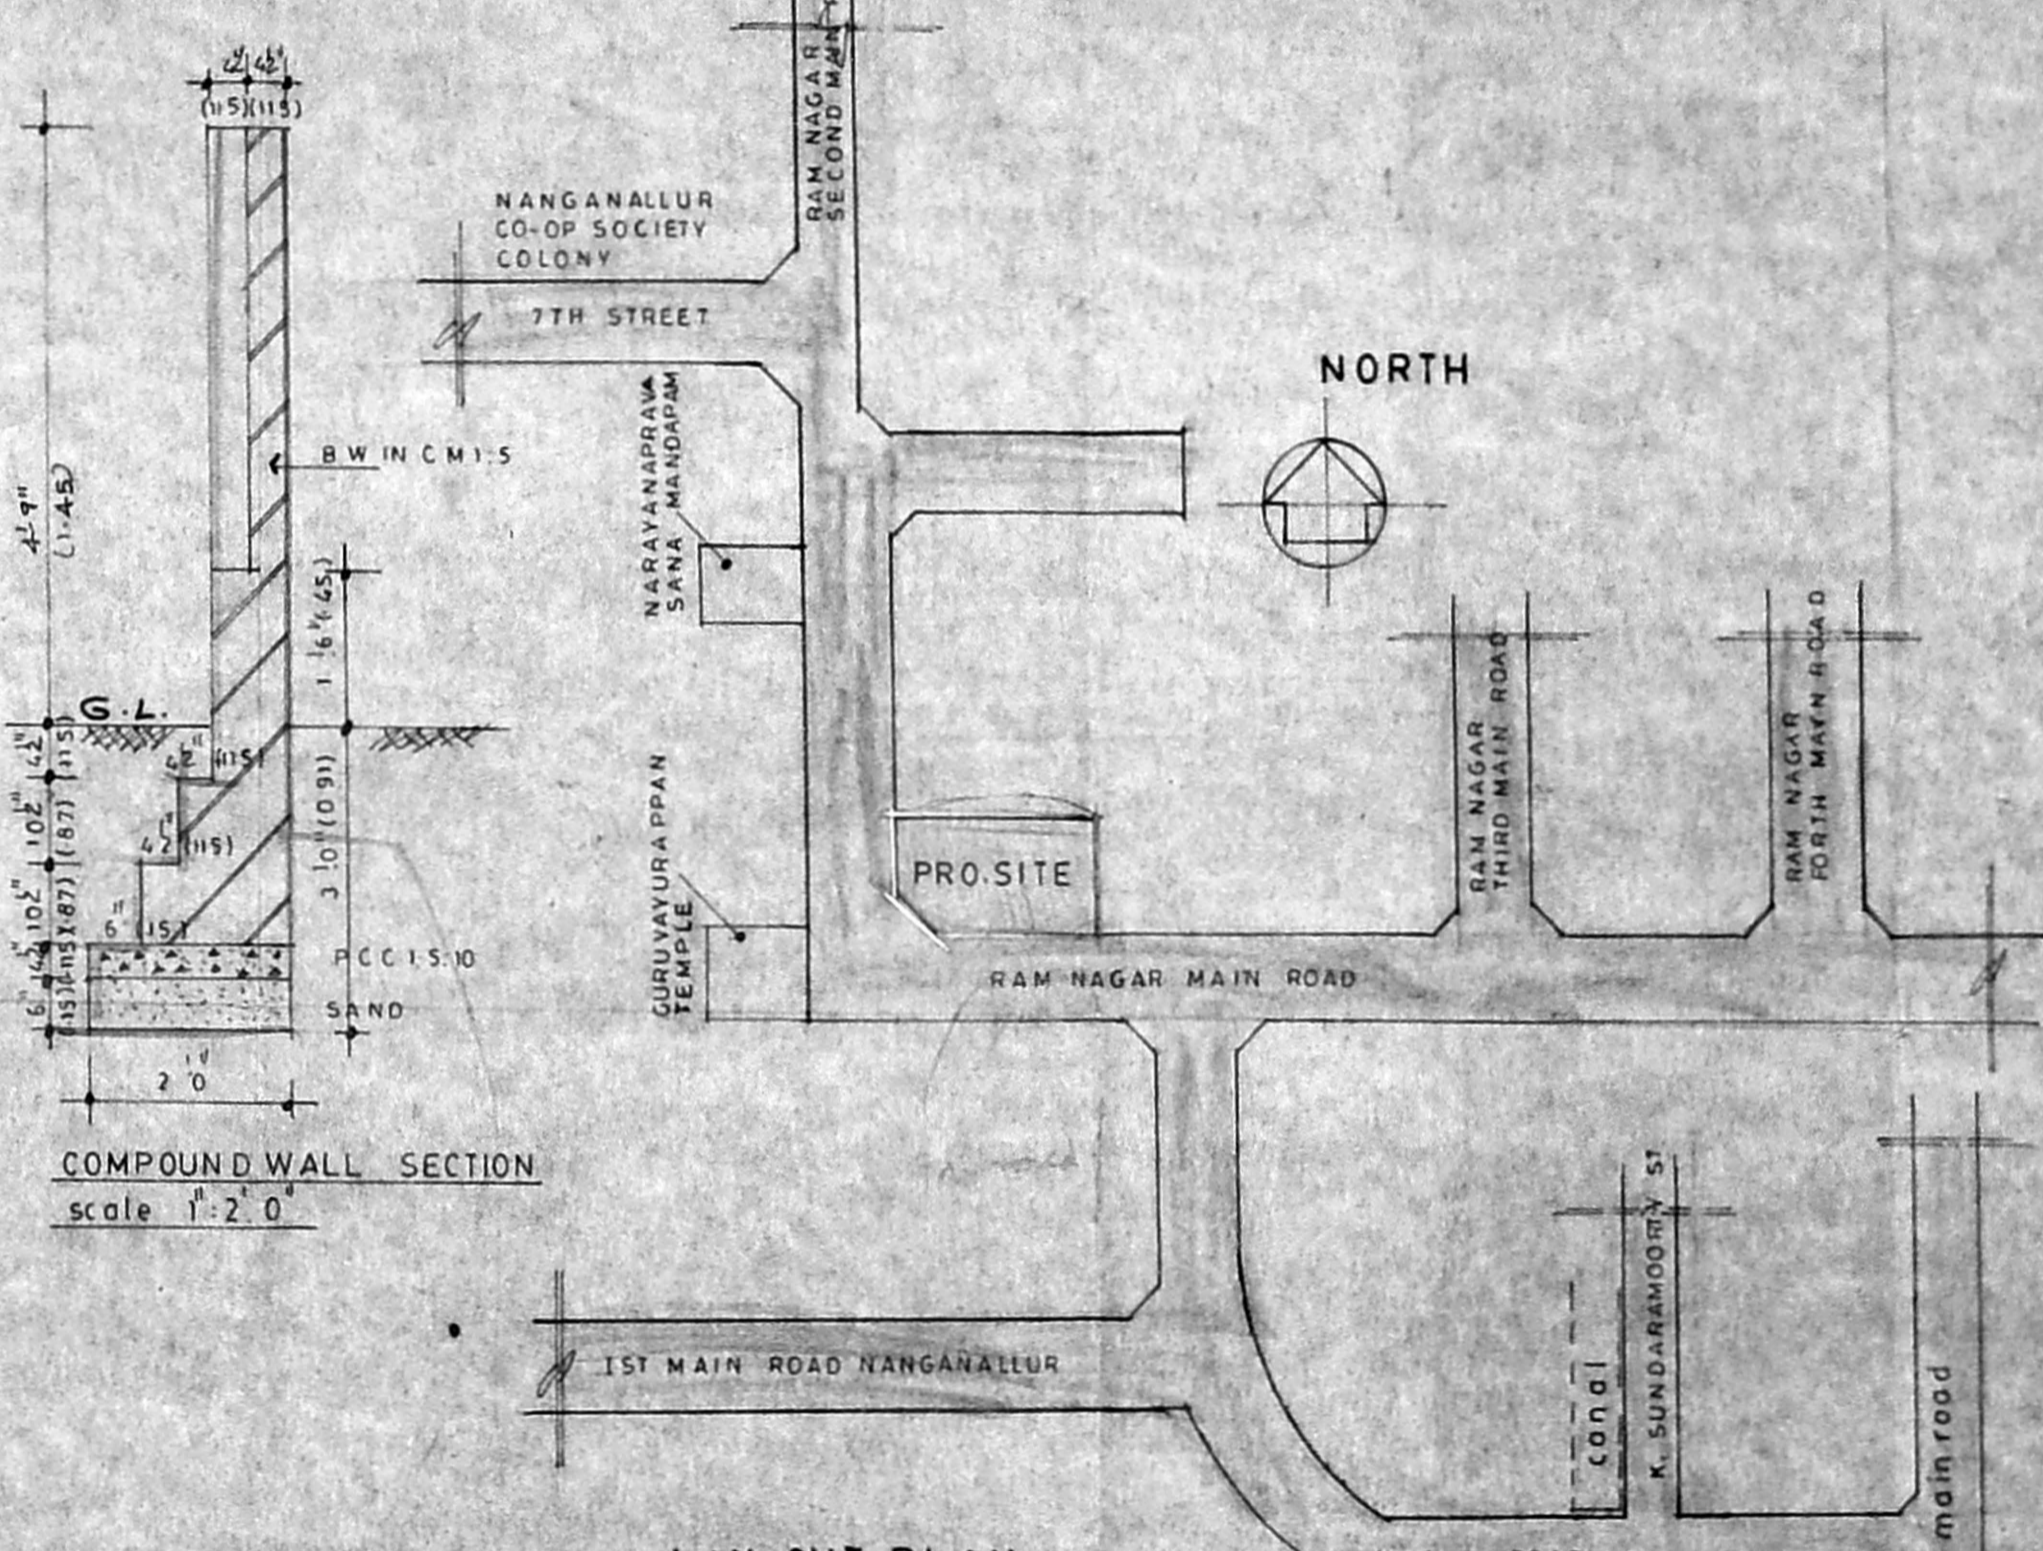


LAYOUT PLAN NOT TO SCALE

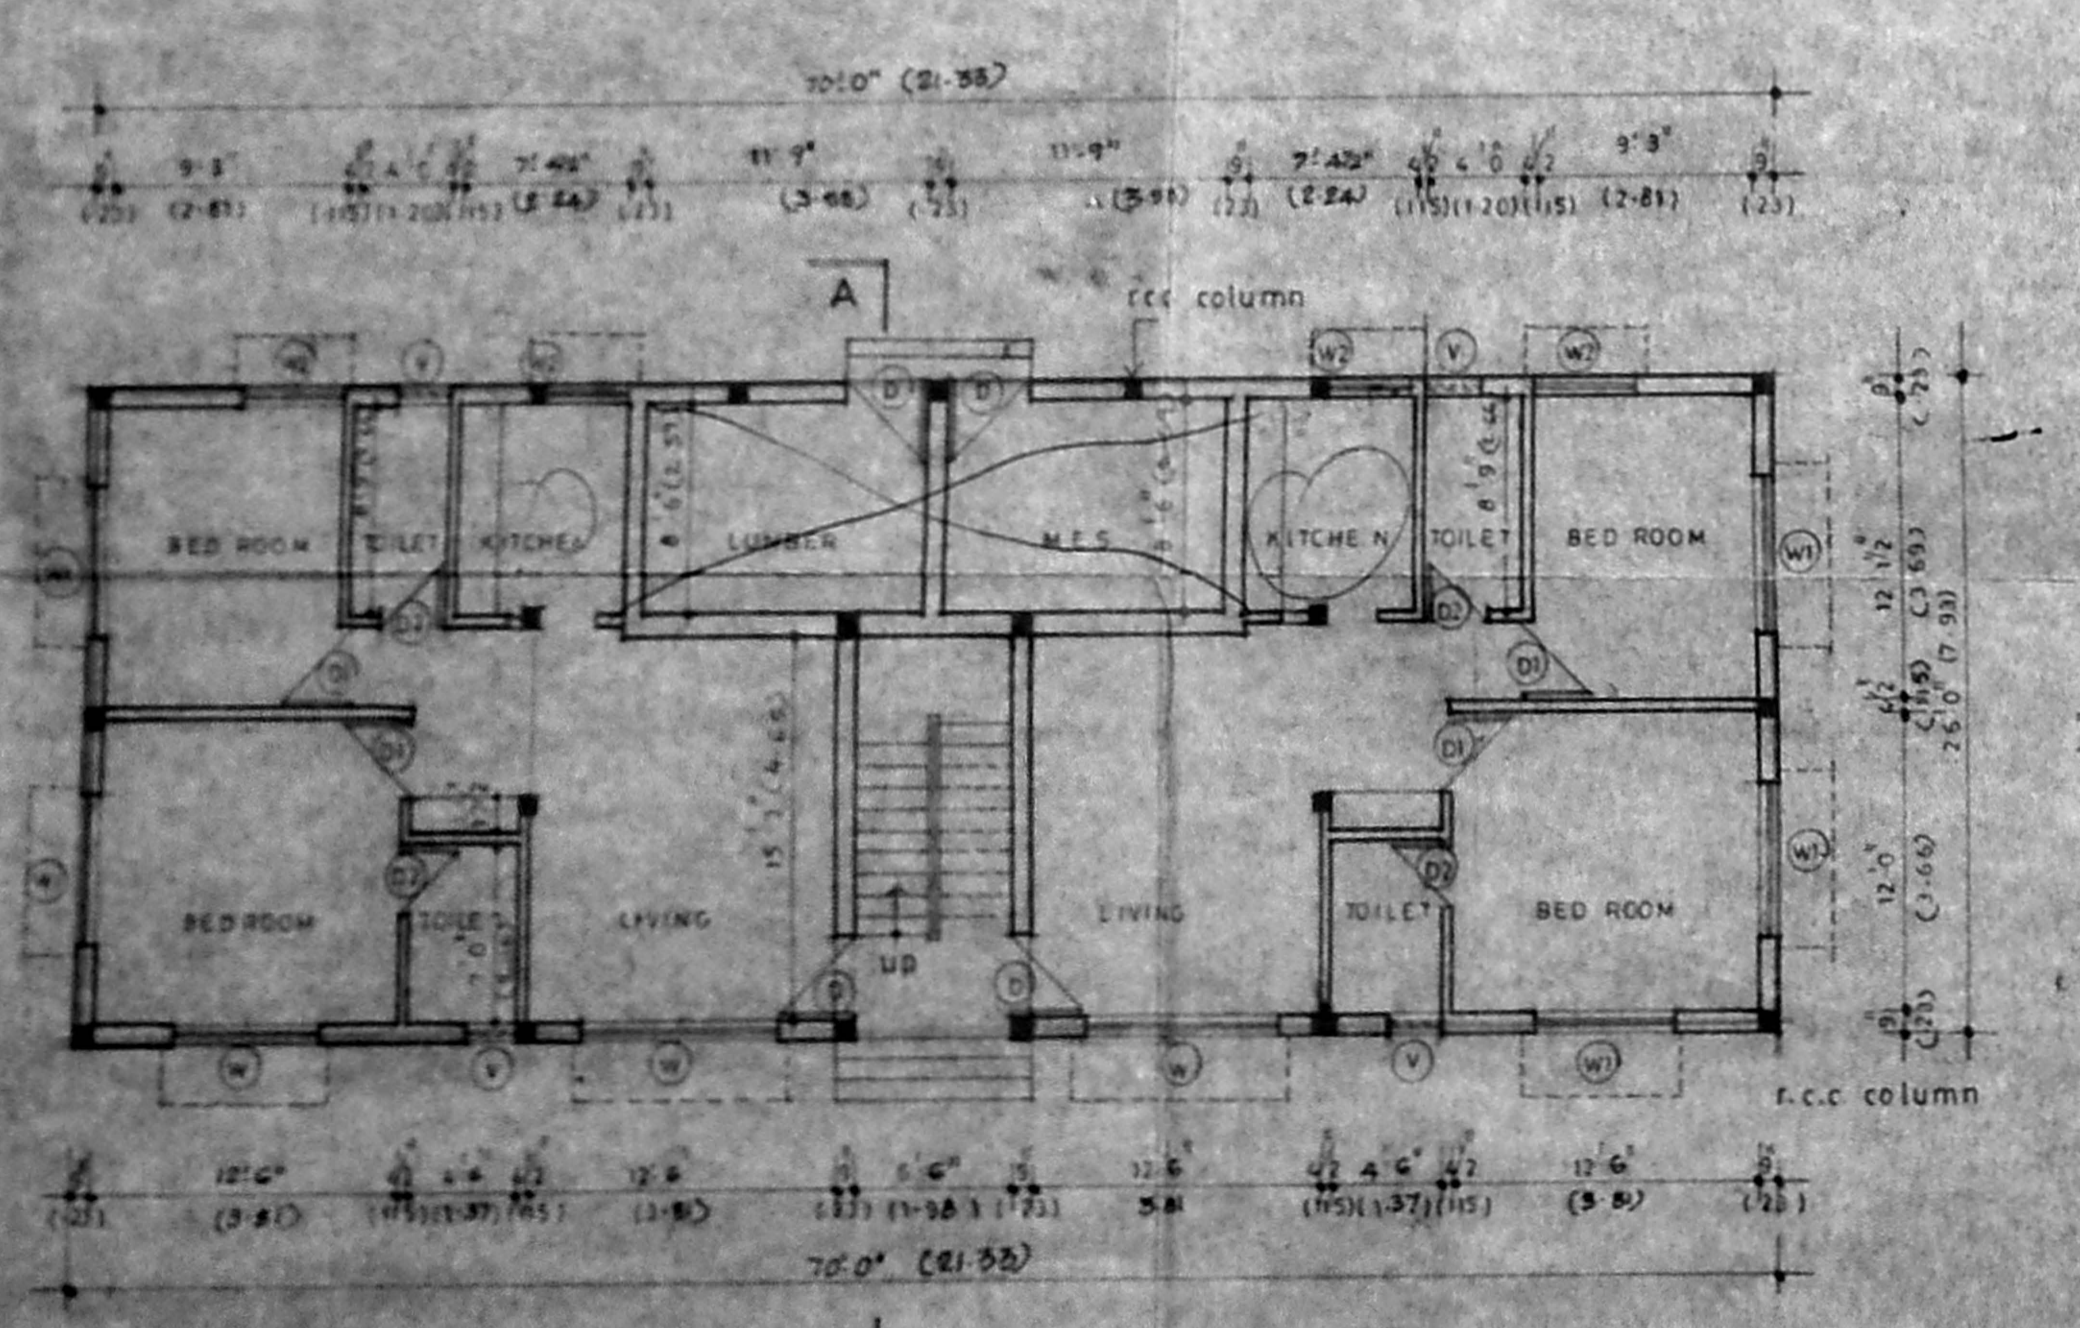

GROUND FLOOR PLAN

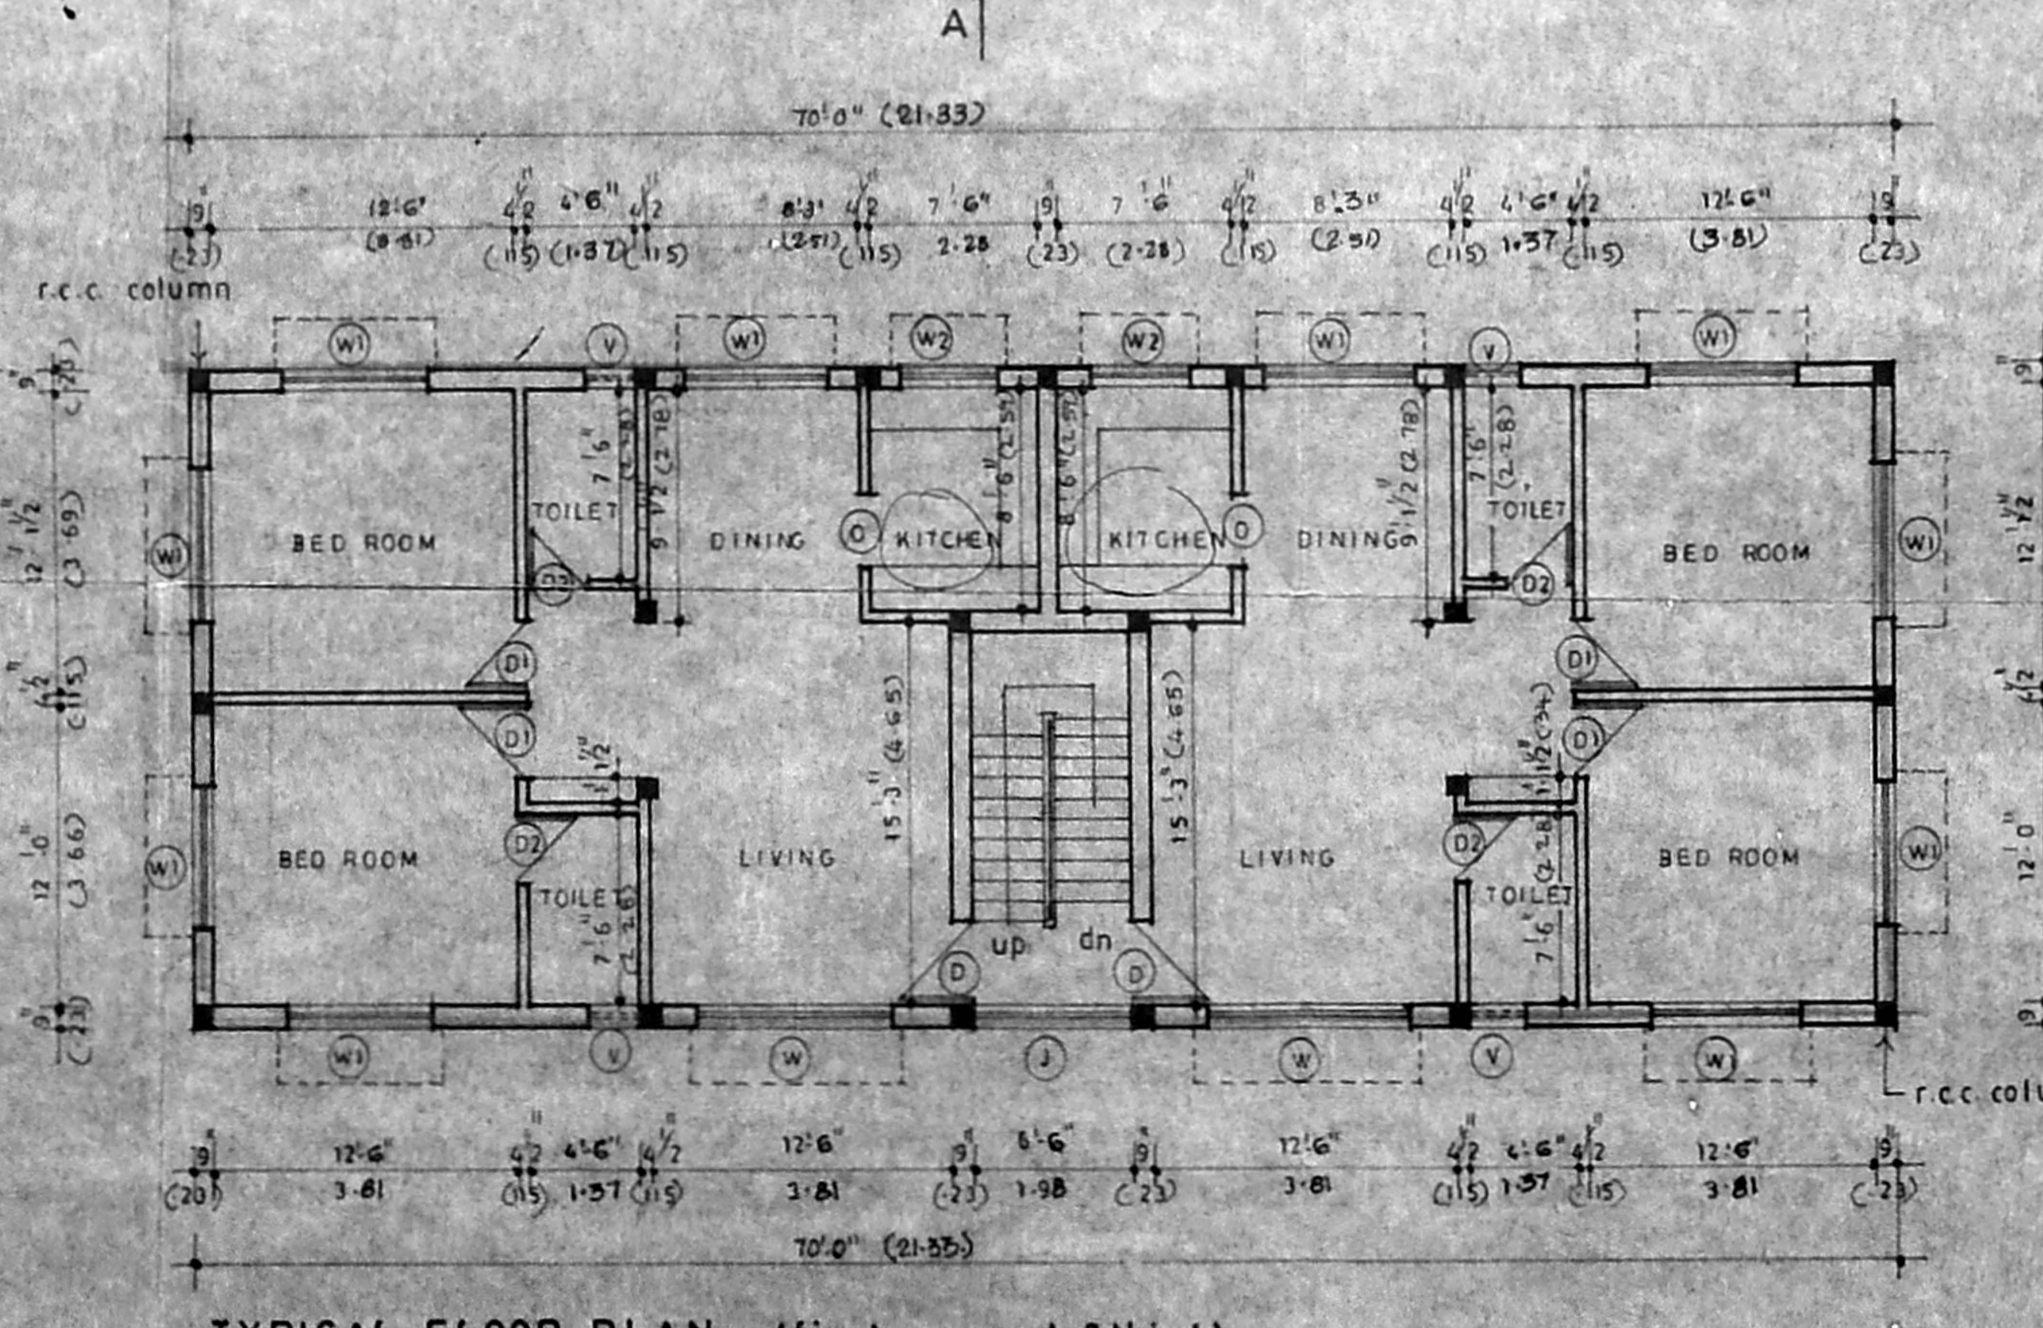

TYPICAL FLOOR PLAN (first, second & third)

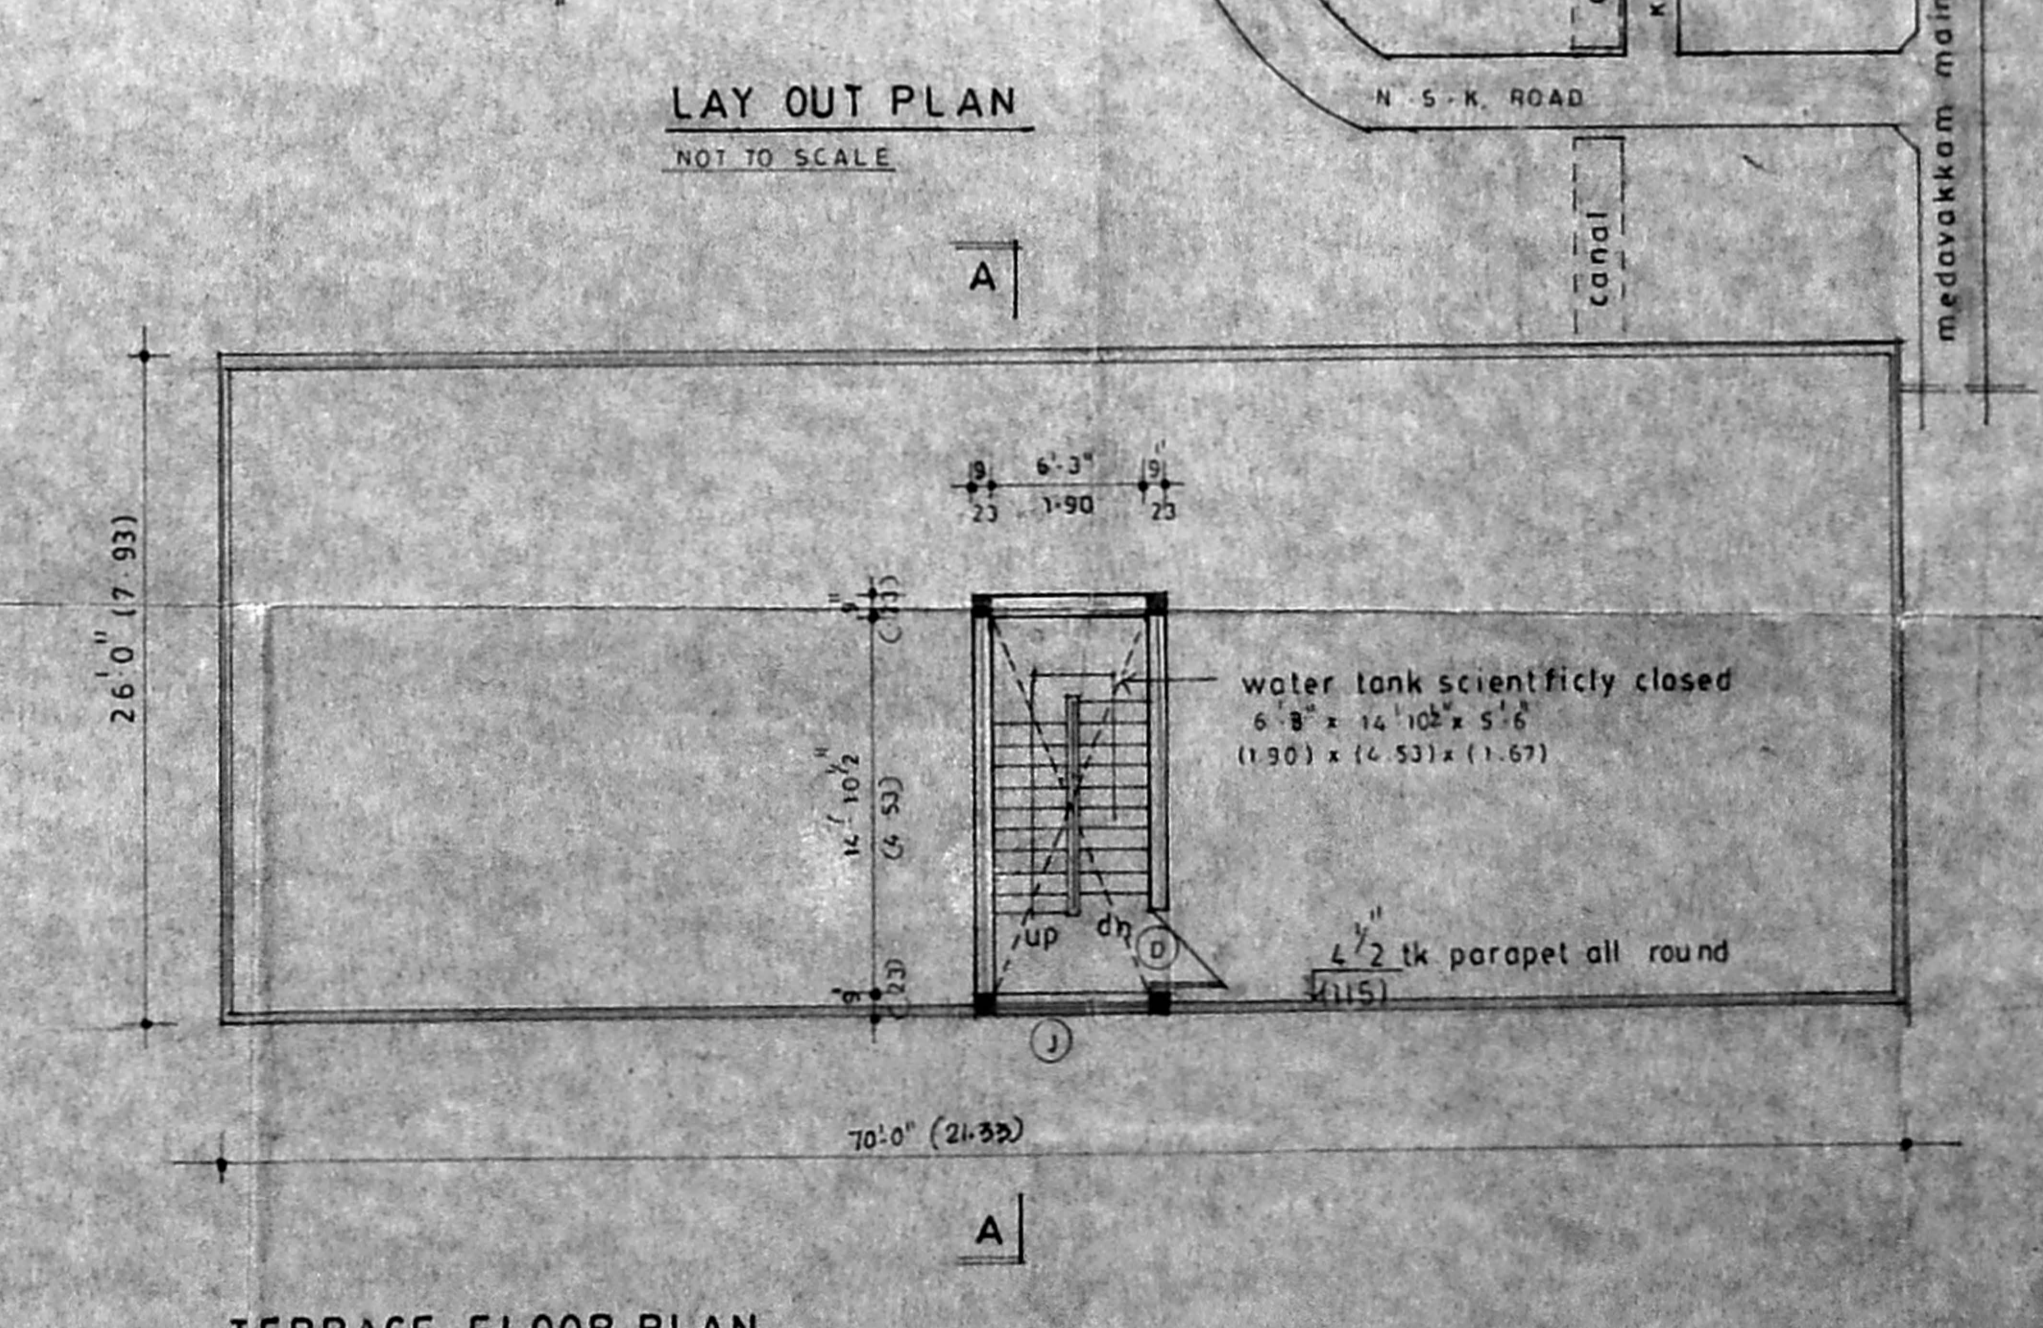

TERRACE FLOOR PLAN