

SCHEDULE OF JOINERY

V	VENTILATOR	91 X 213
MD	MAIN DOOR	100 X 213
D	DOOR	91 X 213
D1	DOOR	76 X 213
W	WINDOW	183 X 122
W1	WINDOW	122 X 122
W2	WINDOW	91 X 122
KW	KITCHEN WINDOW	91 X 122
V	VENTILATOR	76 X 61
KWI	KITCHEN WINDOW	91 X 122
J	JALLY	99 X 122
RS	ROLLING SHUTTER	183 X 213
U3	DOOR	83 X 213

SPECIFICATION

FOUNDATION IN RCC FOOTING.

WALLS IN BRICK WORK IN CM 15 FOR 23TH WALLS AND IN CM 14 FOR 15TH WALLS.






PLASTERING IN CM 13 FOR CEILING AND CM 15 FOR WALLS.

JOINERY IN WELL SEASONED WOOD.

RCC 1:2:4 FOR COLUMNS, BEAMS, SLAB, SUNSHADE AND LINTELS.

PAINTING TWO COATS OF CEMENT PAINT OVER ONE COAT OF PRIMER FOR ALL PLASTERED SURFACE TWO COATS OF ENAMEL PAINT FOR JOINERIES.

FLOORING IN MOSAIC TILES IN CM 15.

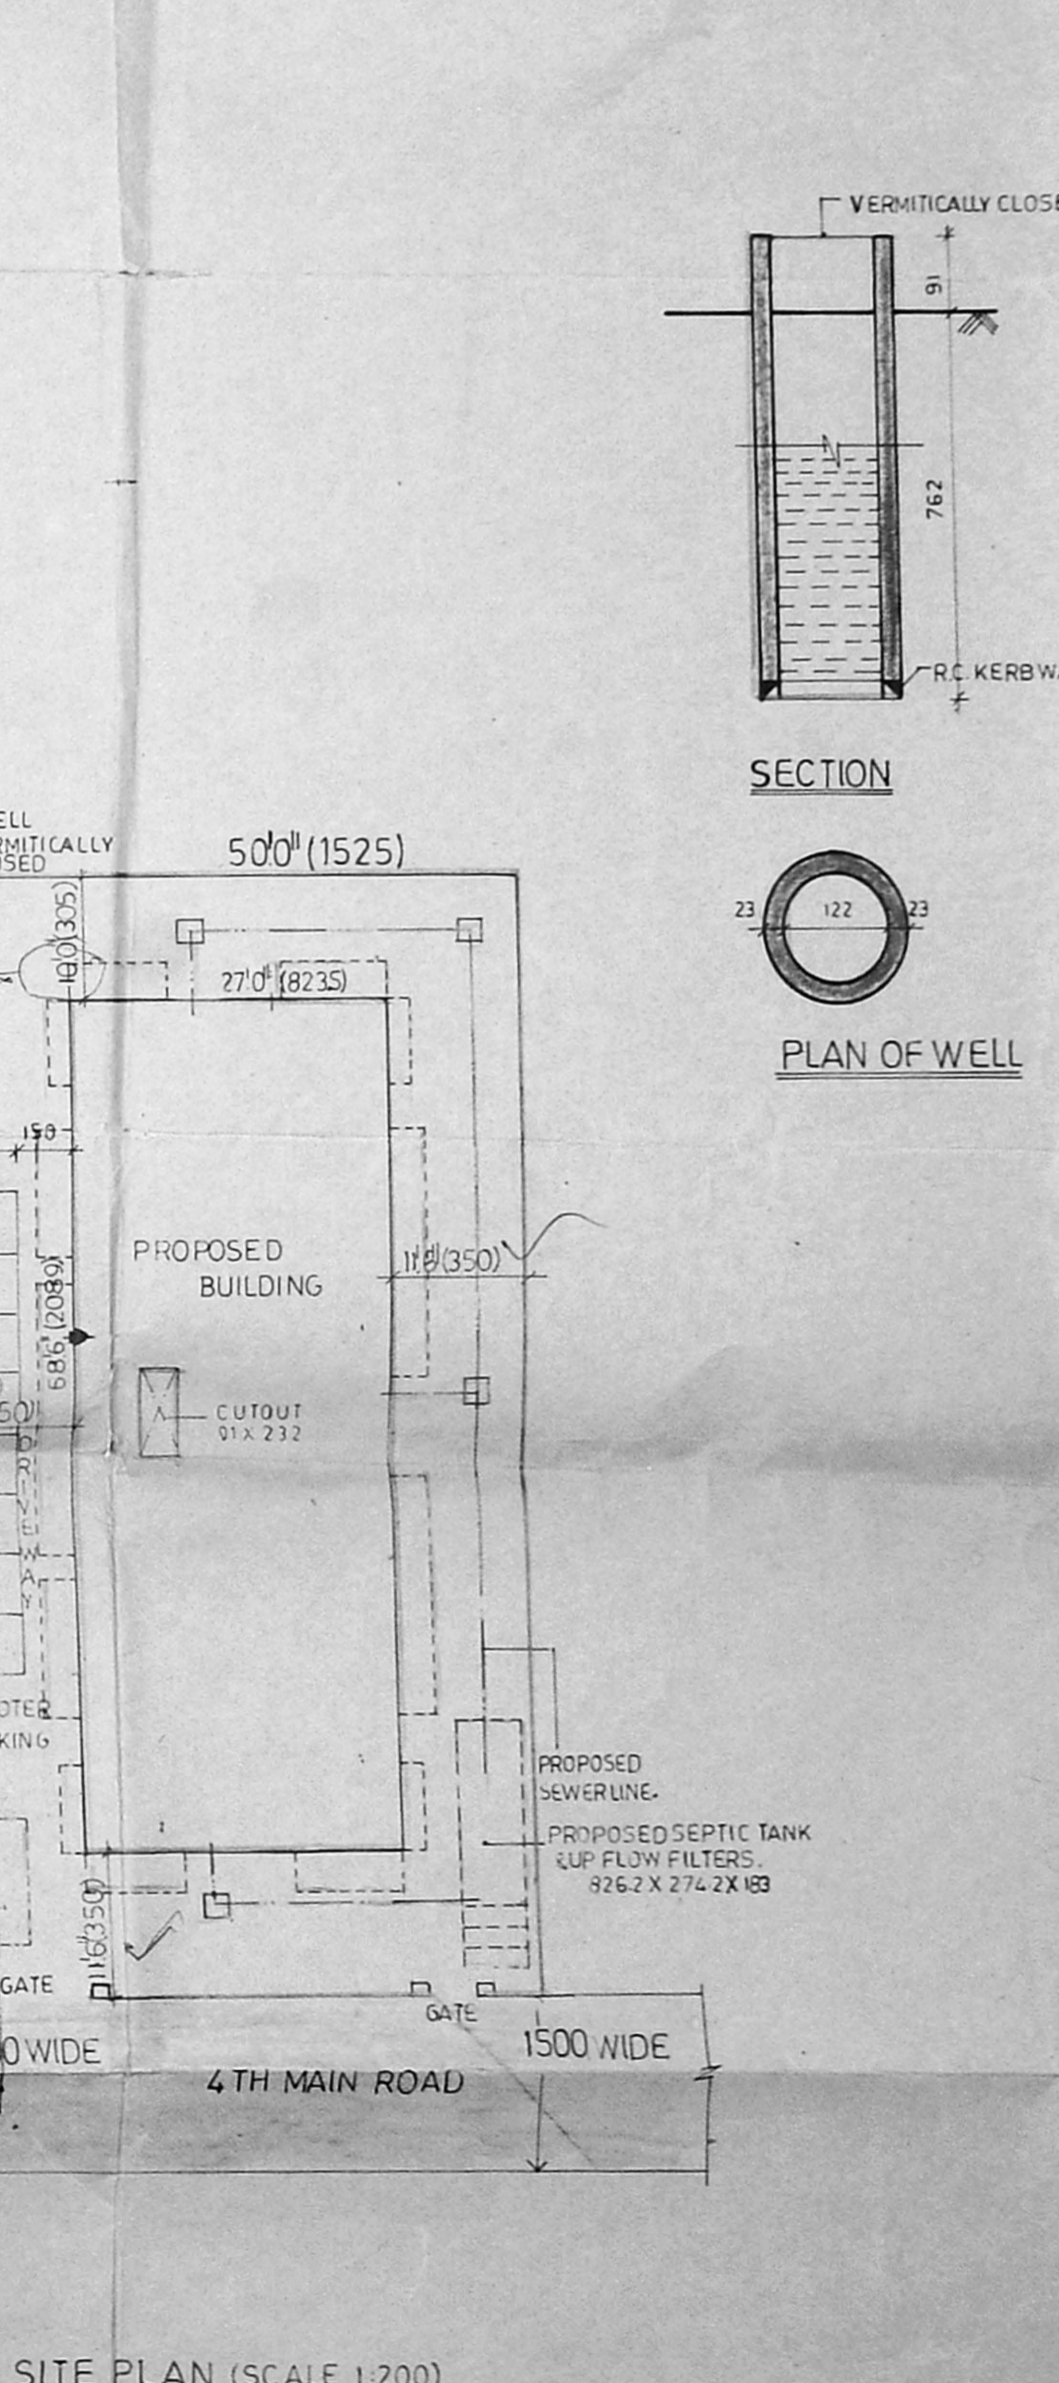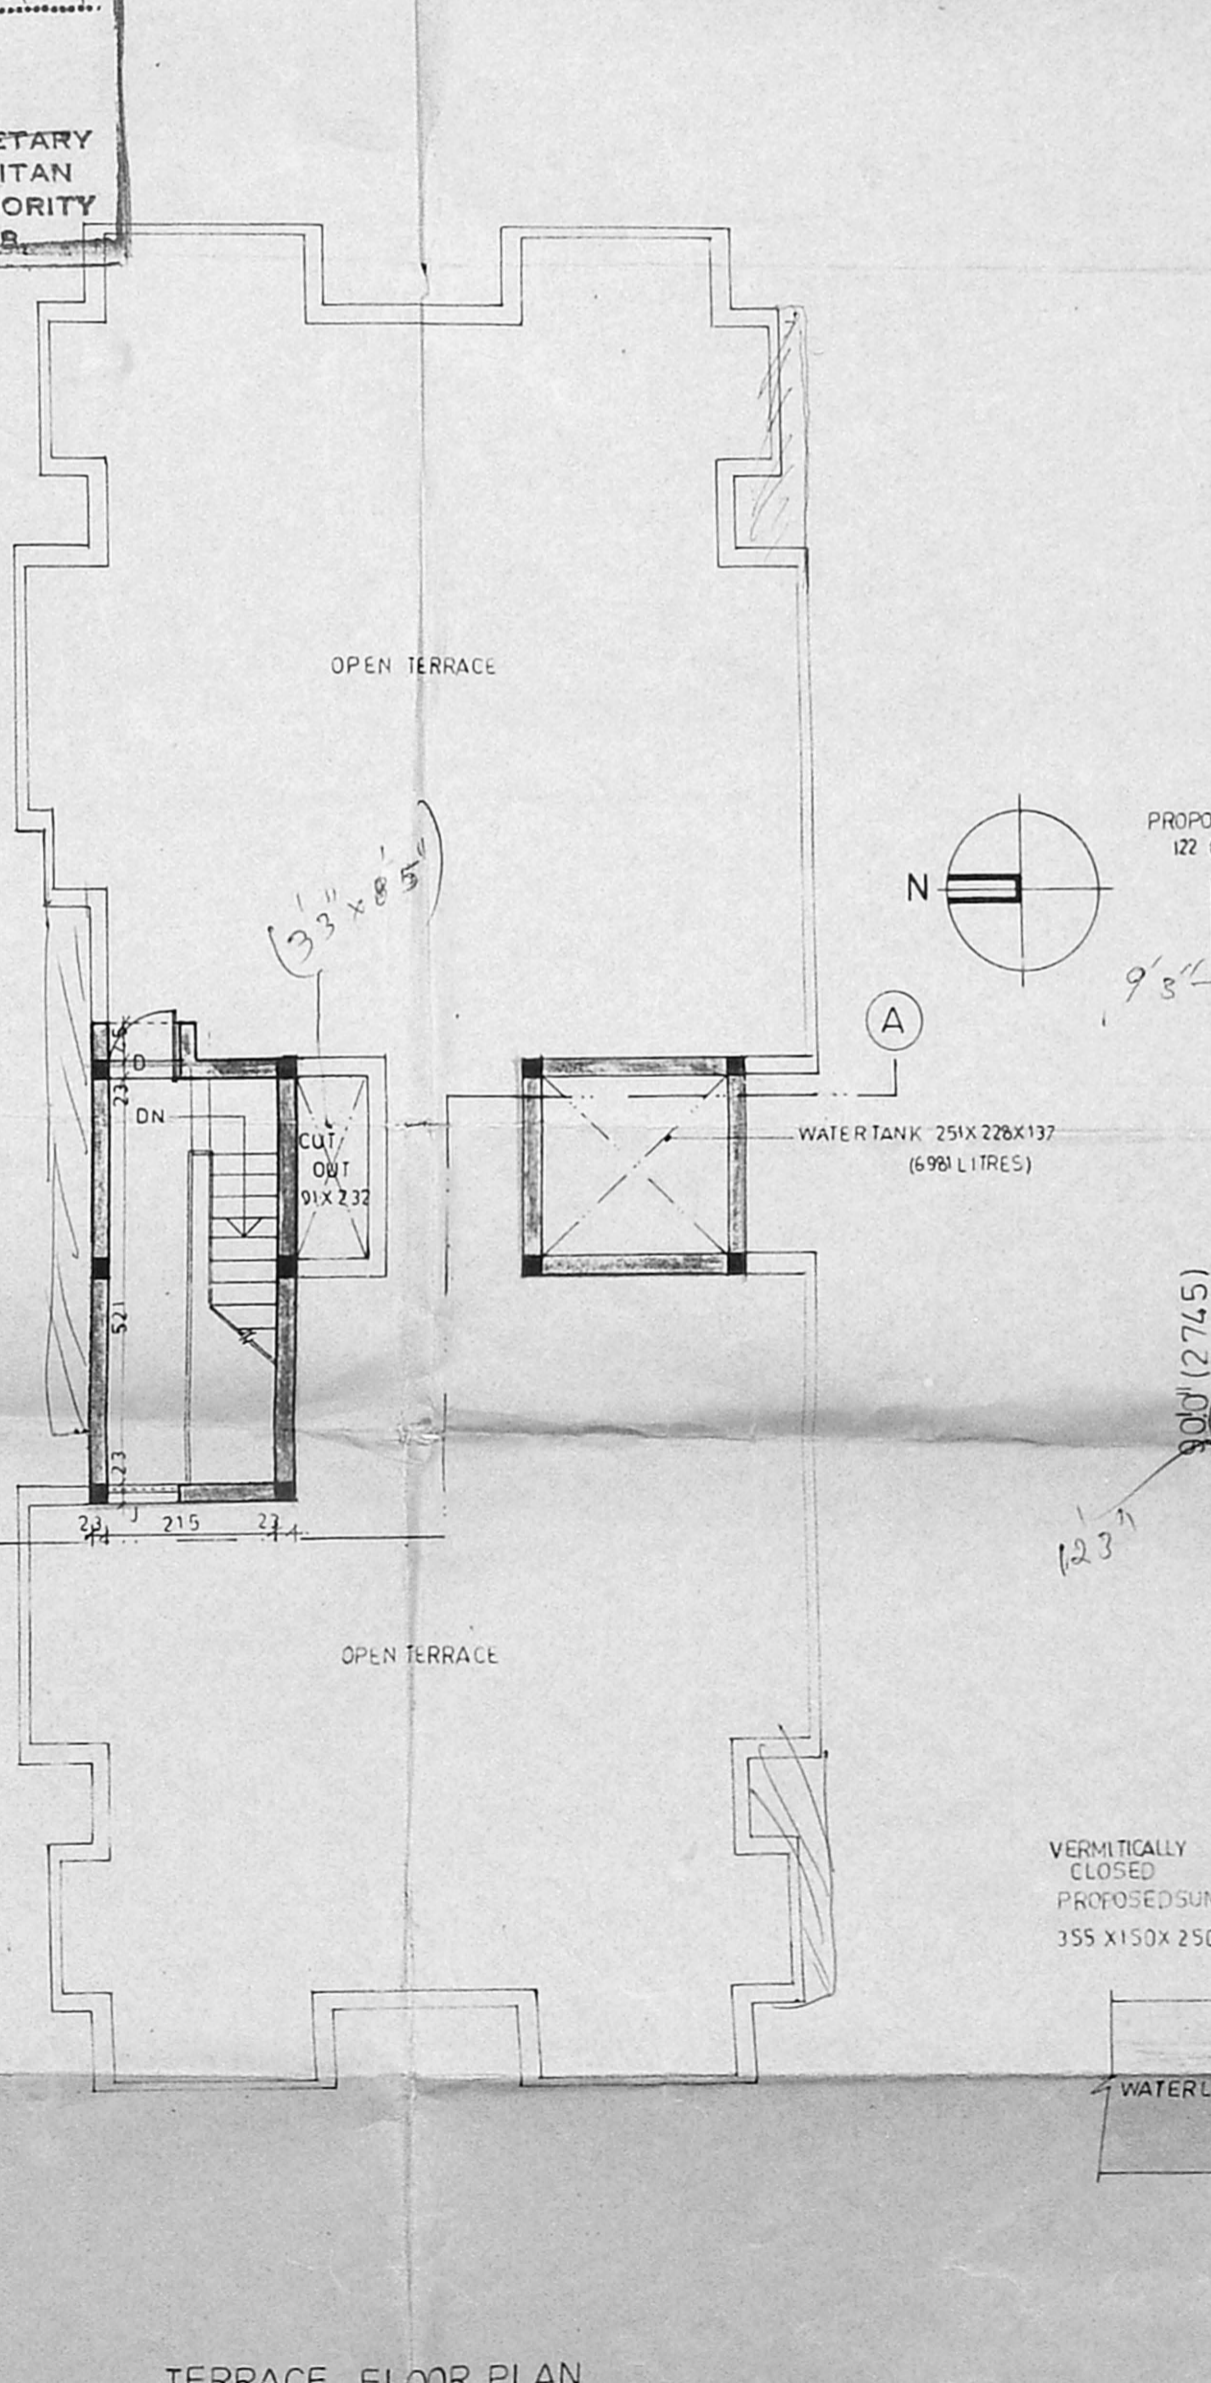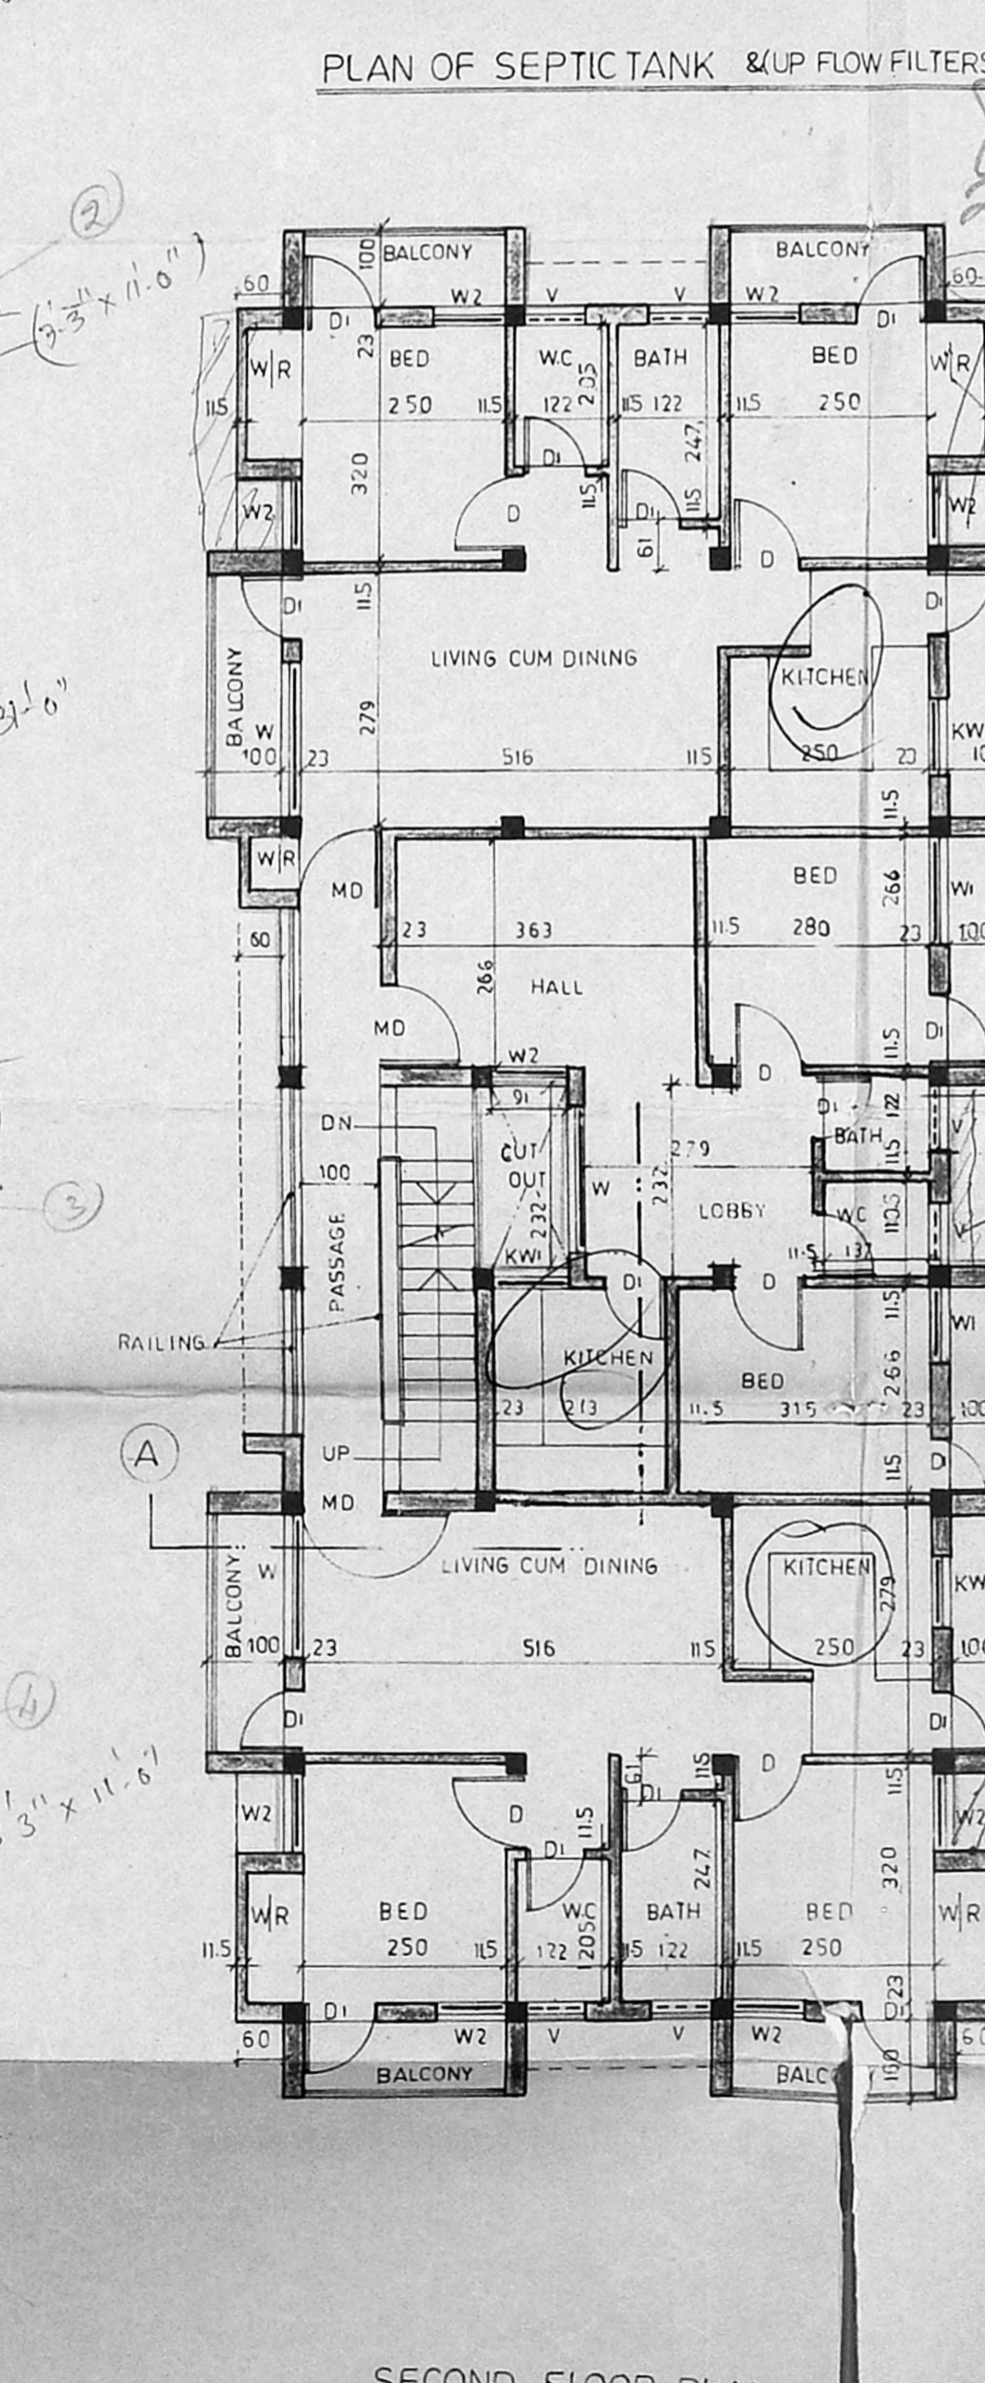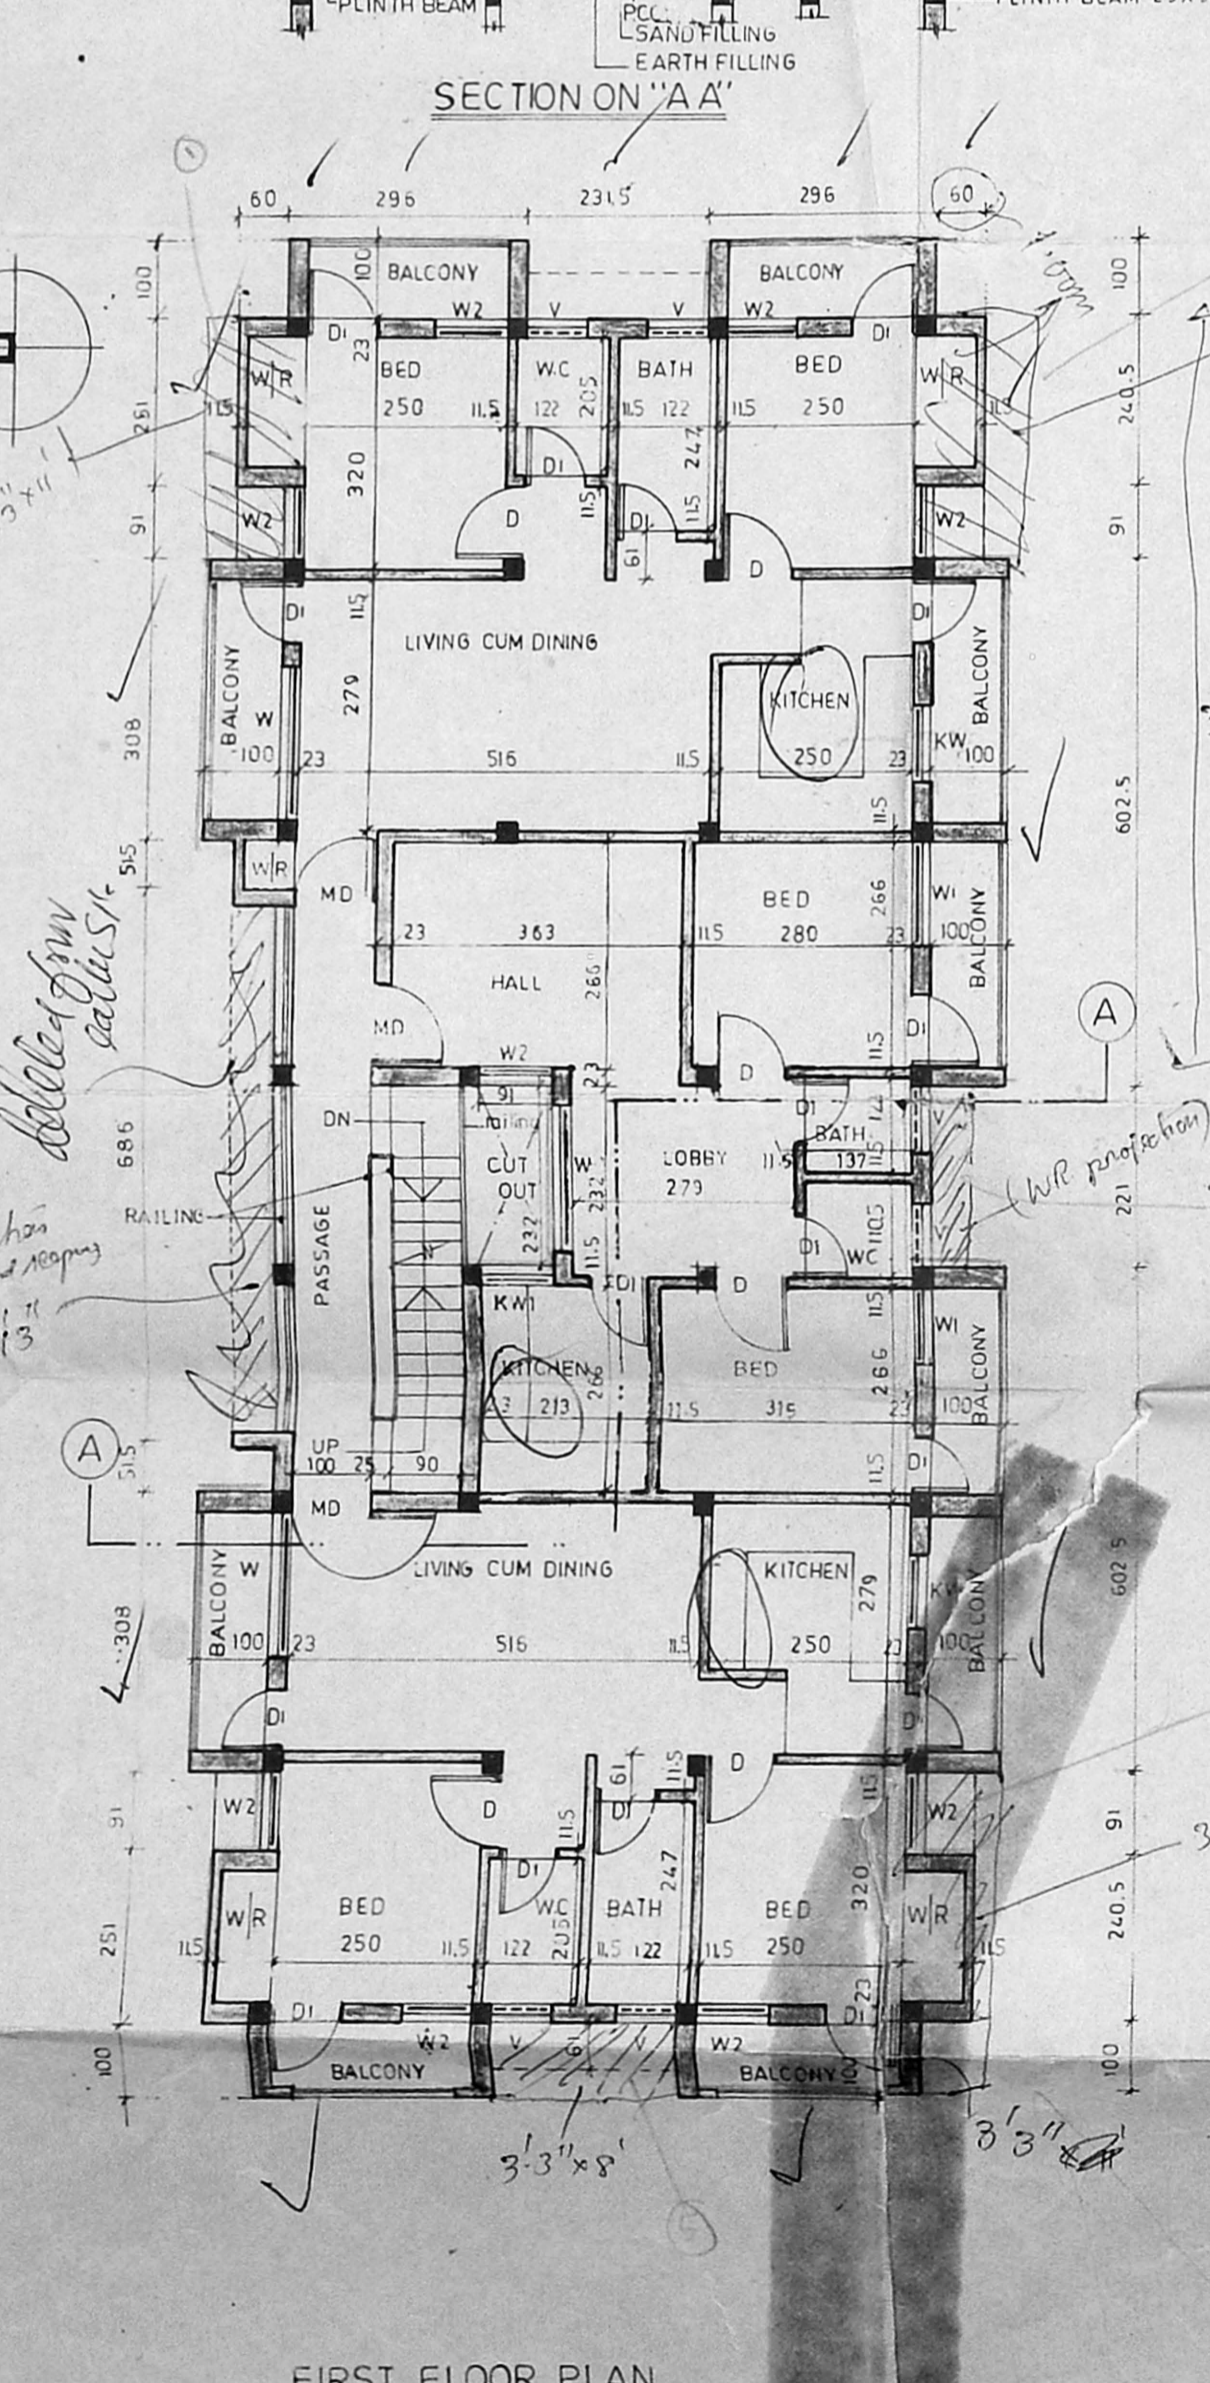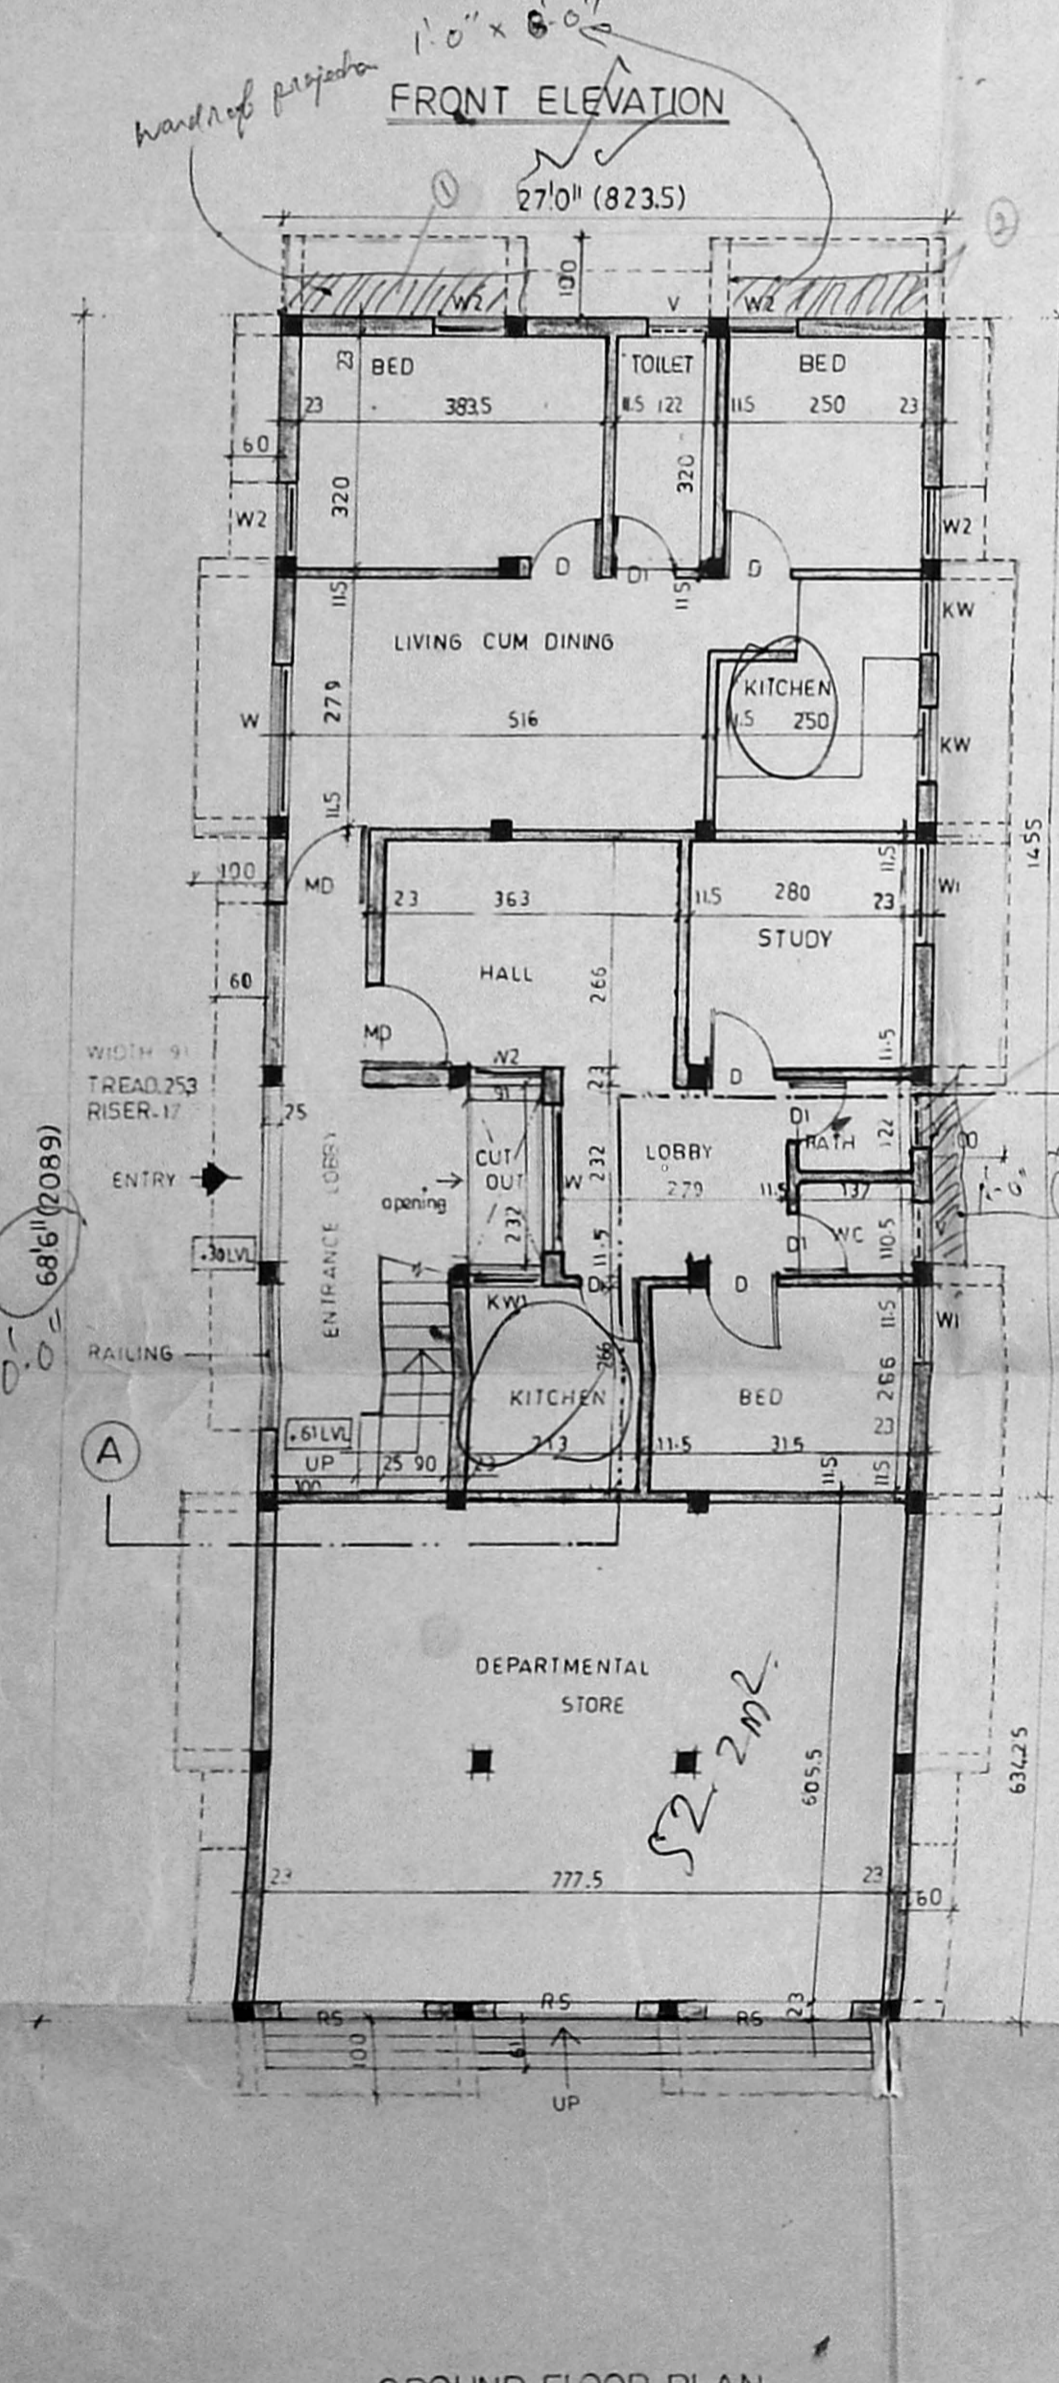

Planning Permit No. D111046 211
APPROVED
 SUBJECT TO THE CONDITIONS IN THIS OFFICE LETTER.
 No. B2/15488/93 Date 01.94
 FOR MEMBER SECRETARY
 MADRAS METROPOLITAN
 DEVELOPMENT AUTHORITY
 MADRAS-600 009.

LEGEND

PROPOSED [Symbol]

BOUNDARY [Symbol]

ROAD [Symbol]

SEWER LINE [Symbol]

WATER LINE [Symbol]

AREA STATEMENT

	SQM	SQ.FT.
PLOT AREA	418.21	4500.00
GROUND FLOOR	169.81	1825.45
FIRST FLOOR	205.75	2213.87
SECOND FLOOR	205.75	2213.87
HEAD ROOM	14.79	159.14
TOTAL BUILTUP AREA	602.58	6477.73

PROJECT

PROPOSED RESIDENTIAL APARTMENTS AT PLOT NO: C188, IN 4TH MAIN ROAD, SURVEY NO: 26, NANGANALLUR CO-OPERATIVE BUILDING SOCIETY SCHEME, NO 134, NANGANALLUR VILLAGE, SAIDAPET TALUK, CHENGAI-MGR. DISTRICT.

SCALE 1:100
 DATE 27.5.1993

OWNER

(Signature)
 (MR. P. S. V. KATA CHARI)

LICENSED SURVEYOR

(Signature)
 B. NISAR AHAMED KHAN, B.E., A.M.I.E., LICENSED SURVEYOR, ALANDUR MUNICIPALITY, D.N. PLAZA, VII MAIN ROAD, THILLAI GANGA NAGAR, MADRAS-600 061