




ELEVATION

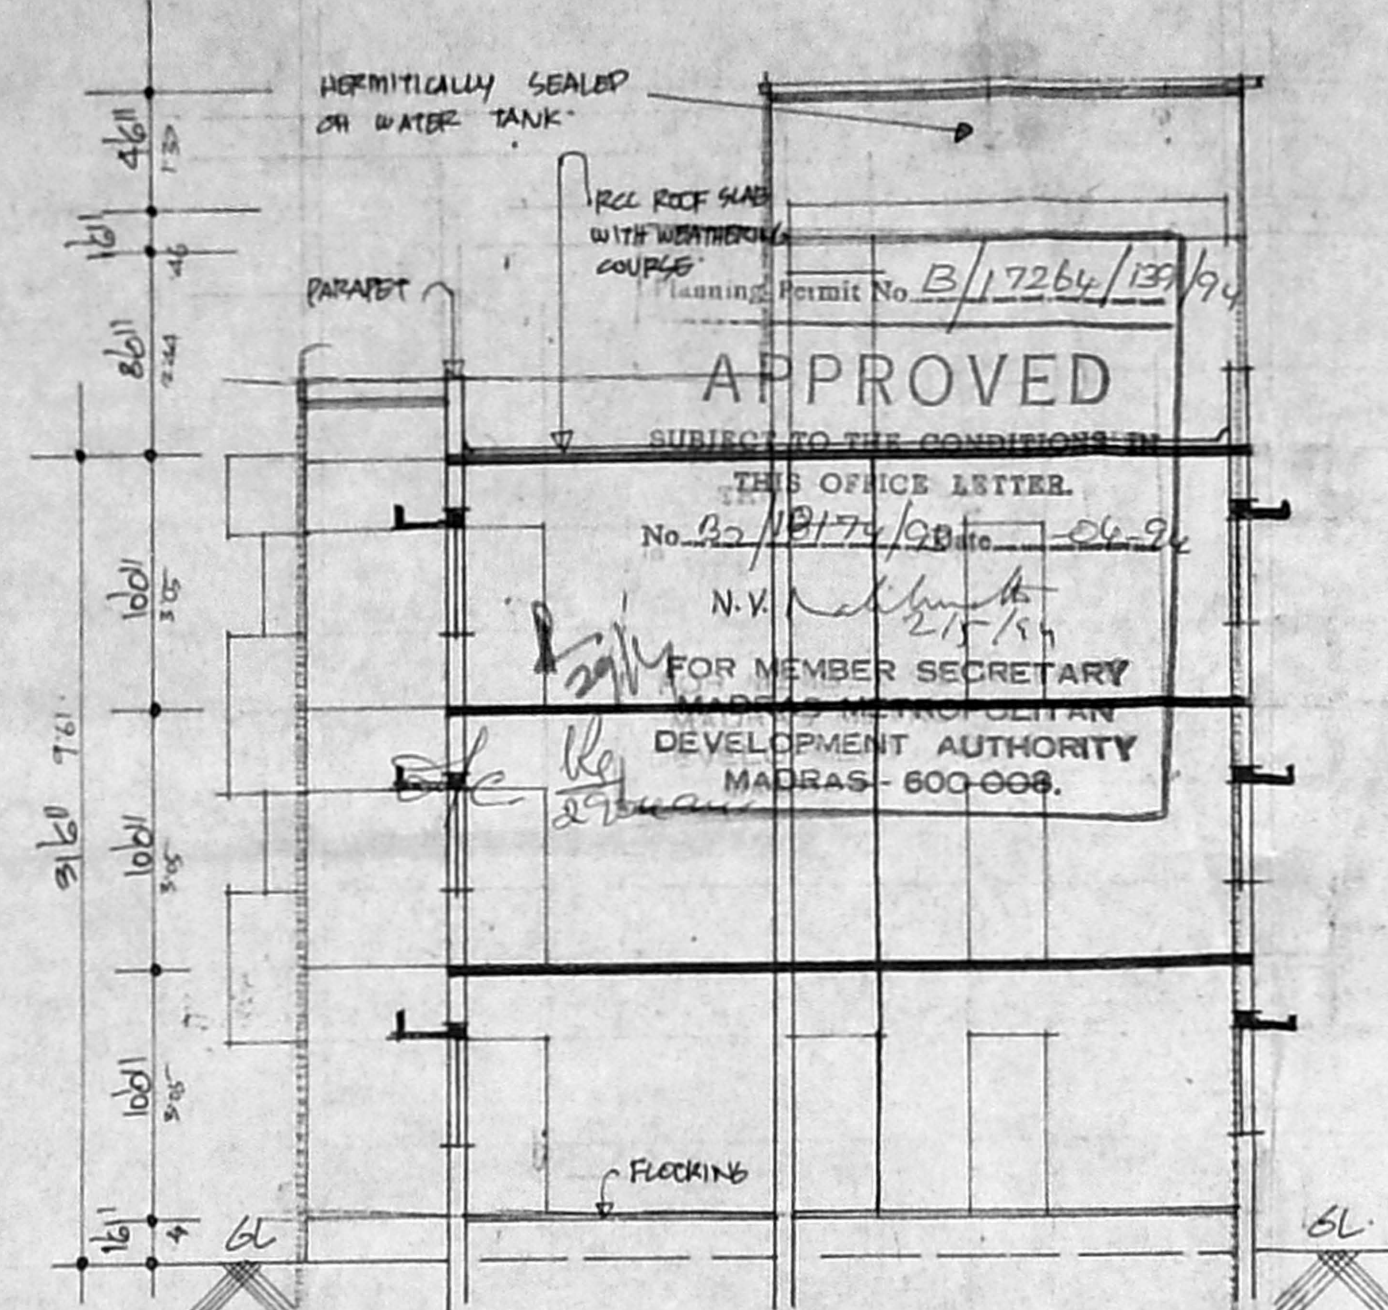

SECTION AT 'A-B'

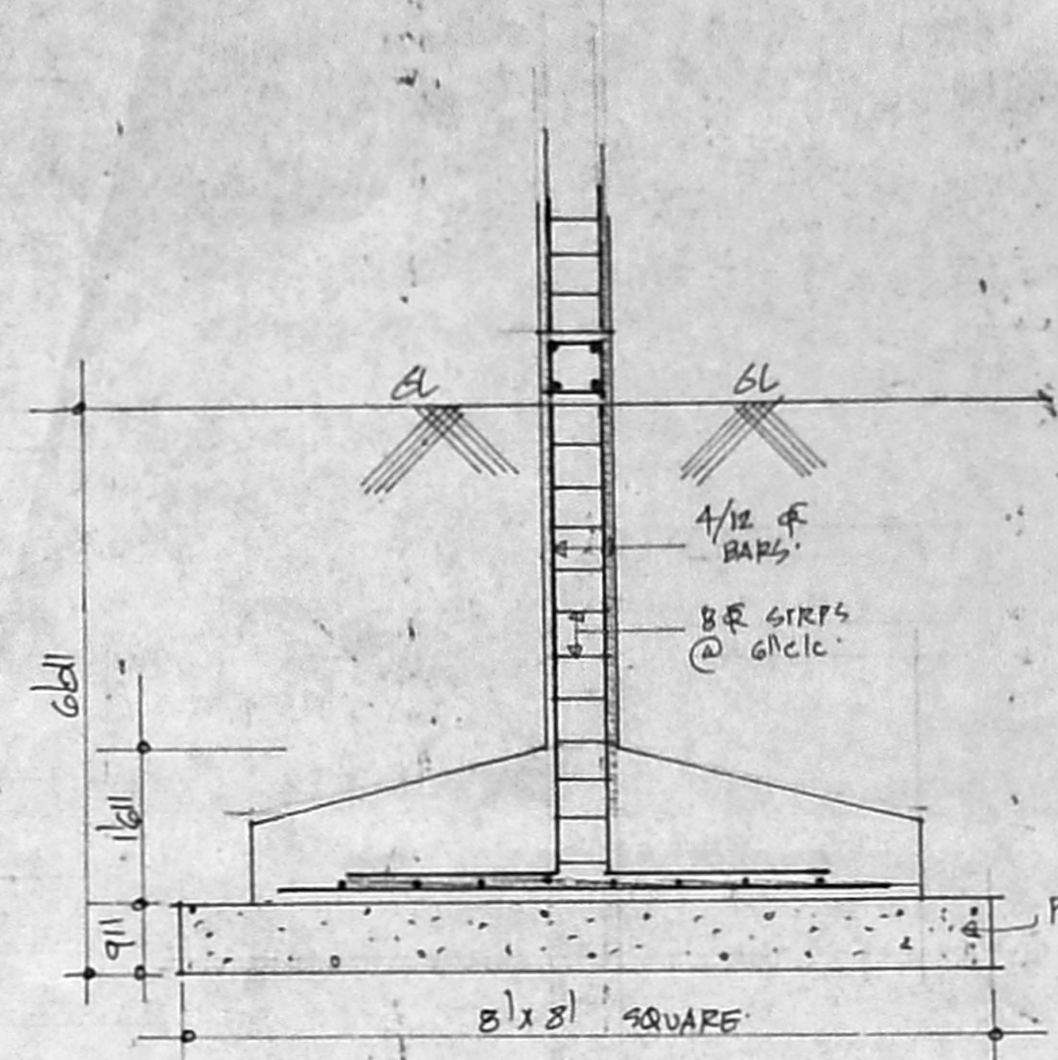

TYPICAL COLUMN FOUNDATION DETAILS

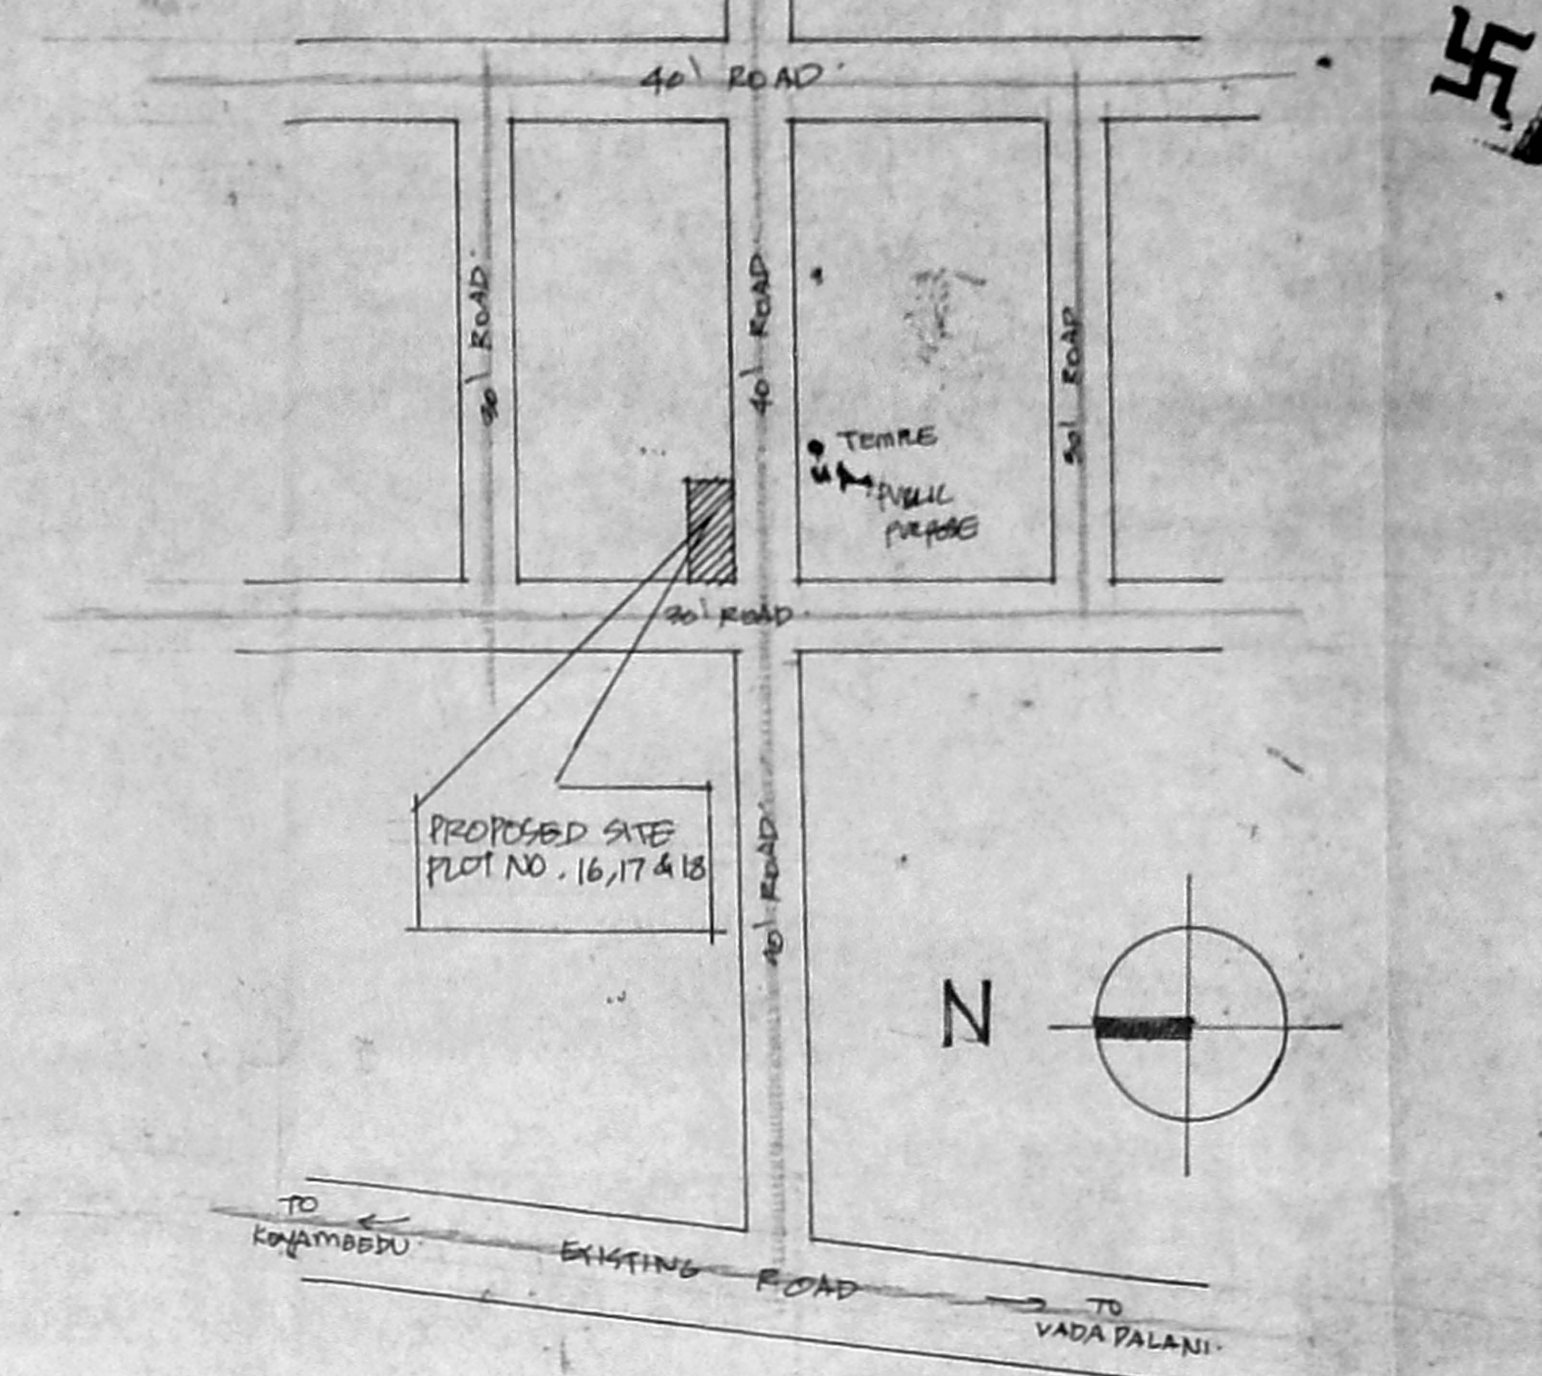

KEY PLAN NOT TO SCALE

D1	DOORS	3'0" x 7'0"
D2	"	3'0" x 7'0"
D3	"	2'0" x 7'0"
W1	WINDOWS	4'0" x 4'0"
W2	"	3'0" x 4'0"
W3	"	2'0" x 3'0"
V1	VENTILATORS	3'0" x 2'0"
J	RCC JALLI	

AREA DETAILS


TOTAL PLOT AREA	1975 SQ. FT.
GROUND FLOOR AREA	3433 "
FIRST FLOOR AREA	3550 "
SECOND FLOOR AREA	3350 "
TOTAL PLINTH AREA	10,533 SQ. FT.

Fs 1-4
COVERAGE 48%

COLOUR INDEX


PROPOSALS	---
ROADS	---
BOUNDARY	---

PROPOSED RESIDENTIAL FLATS IN PLOT NO. 16, 17 & 18 STAGE I CHINMAYA NAGAR KOYAMBEDU VILLAGE, PAIMASH NO. 473 TO 476 SURVEY NO. 106 PART.

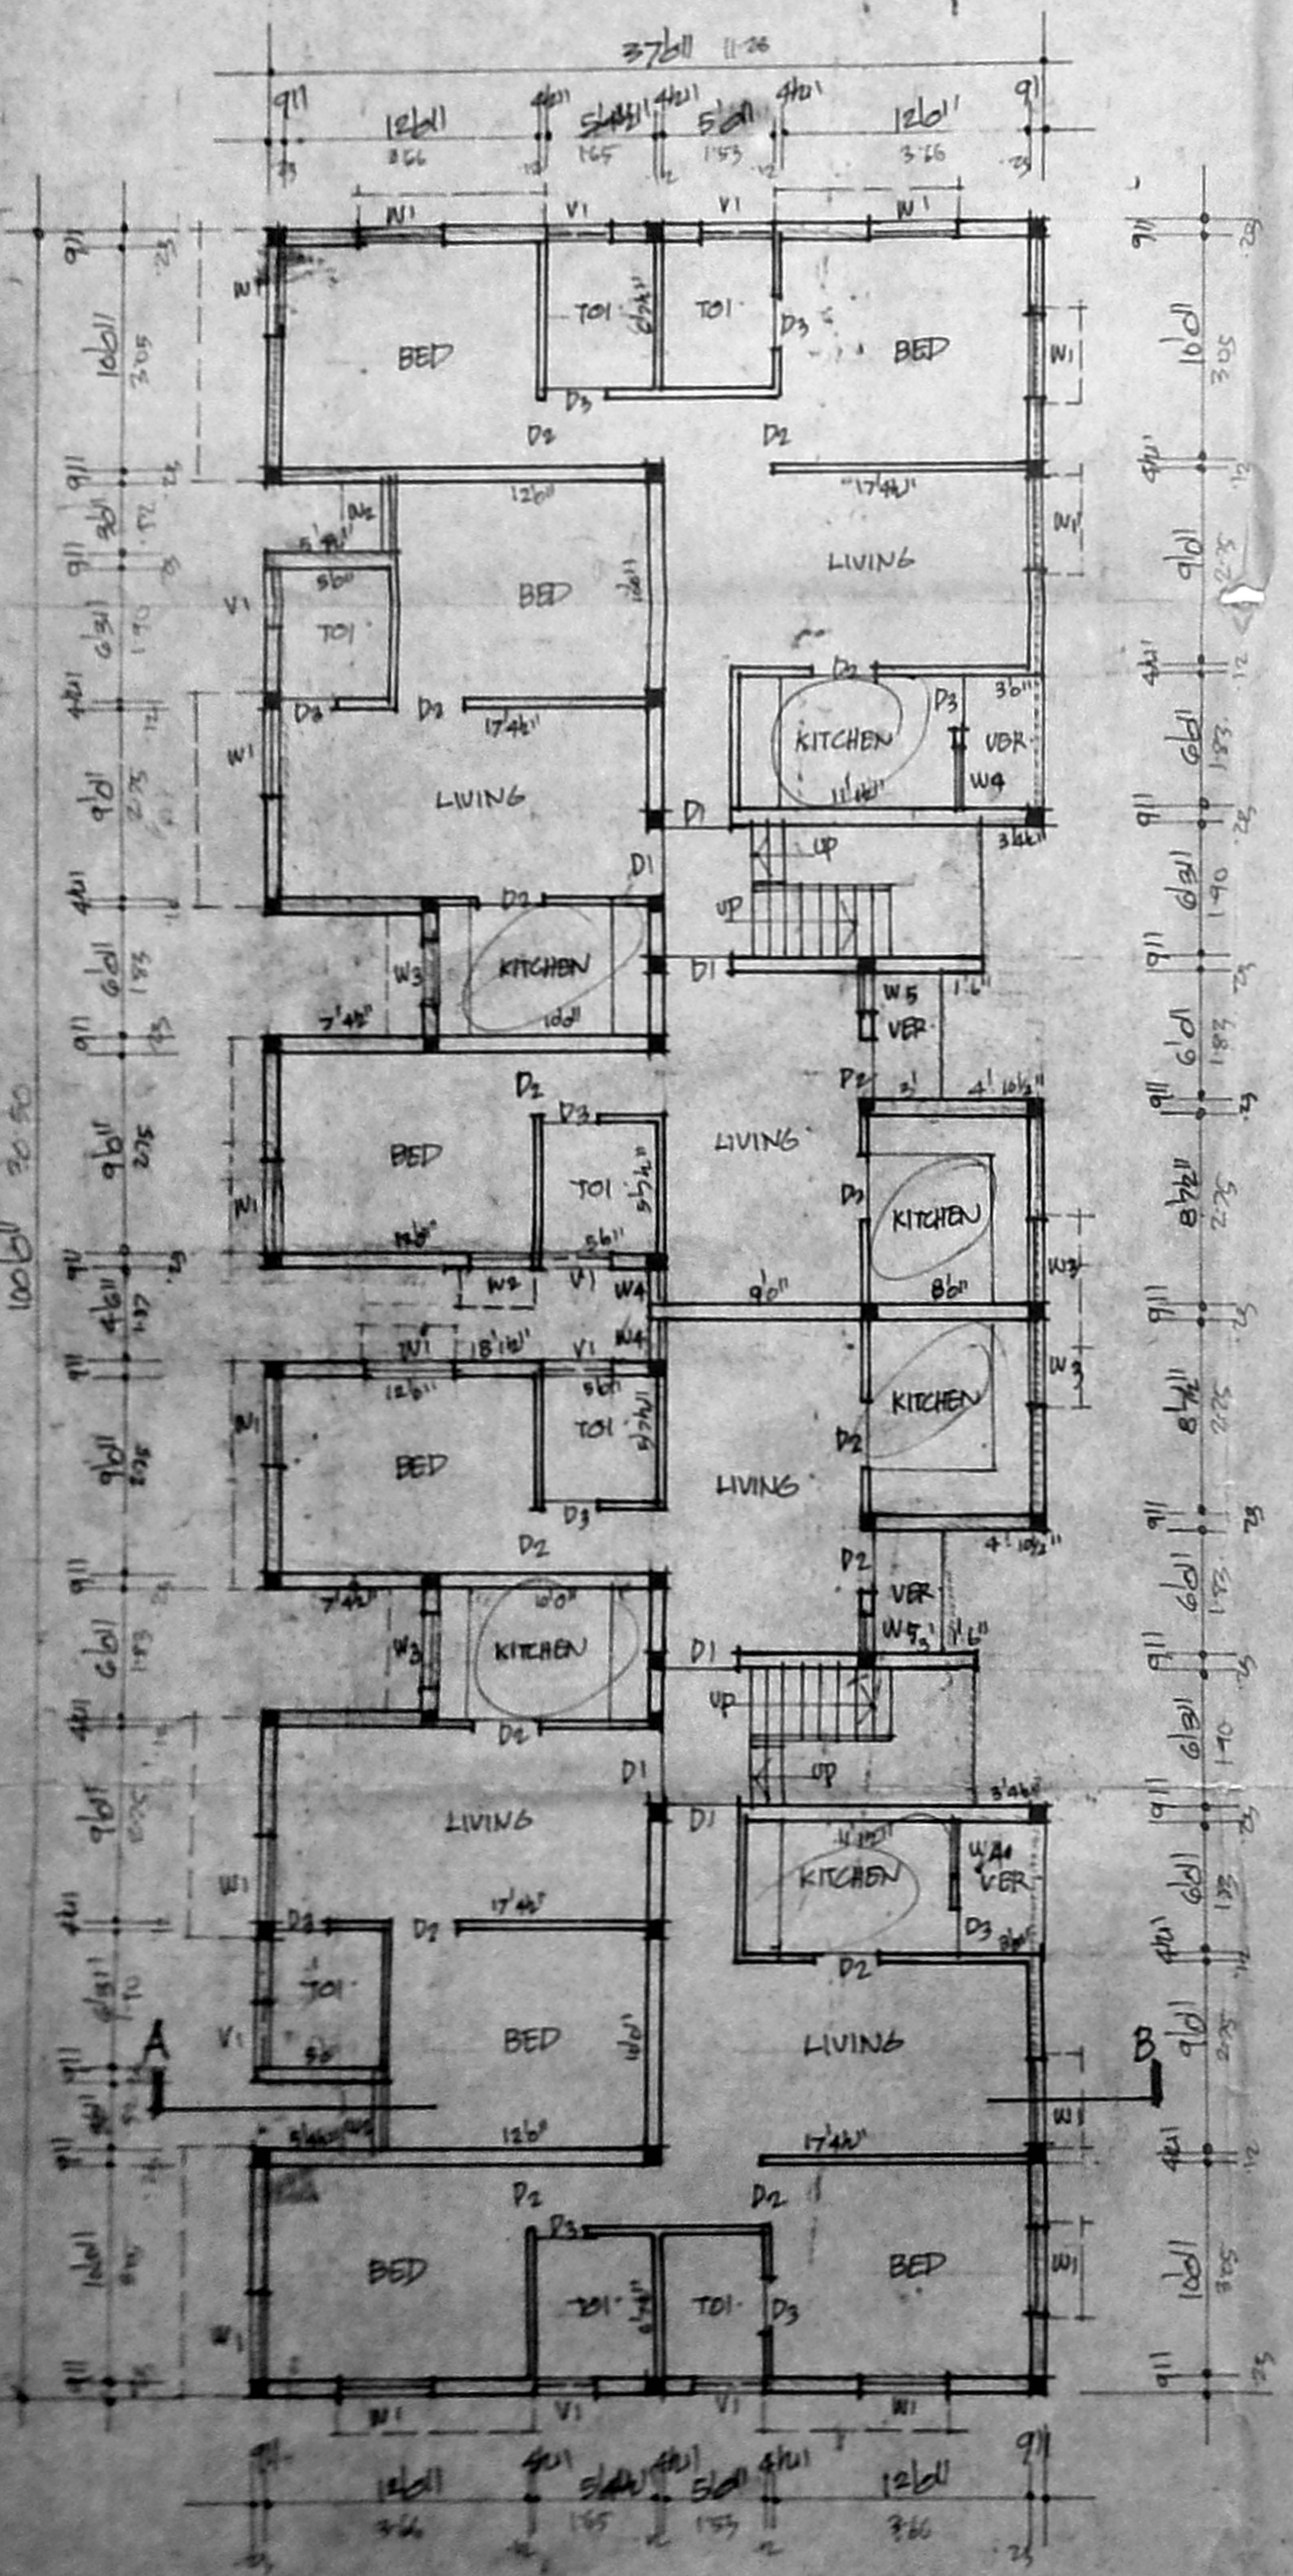


GROUND FLOOR PLAN


Additional bed room
55'0" x 4'0" = 19.8 sqm
= 18.8 sqm

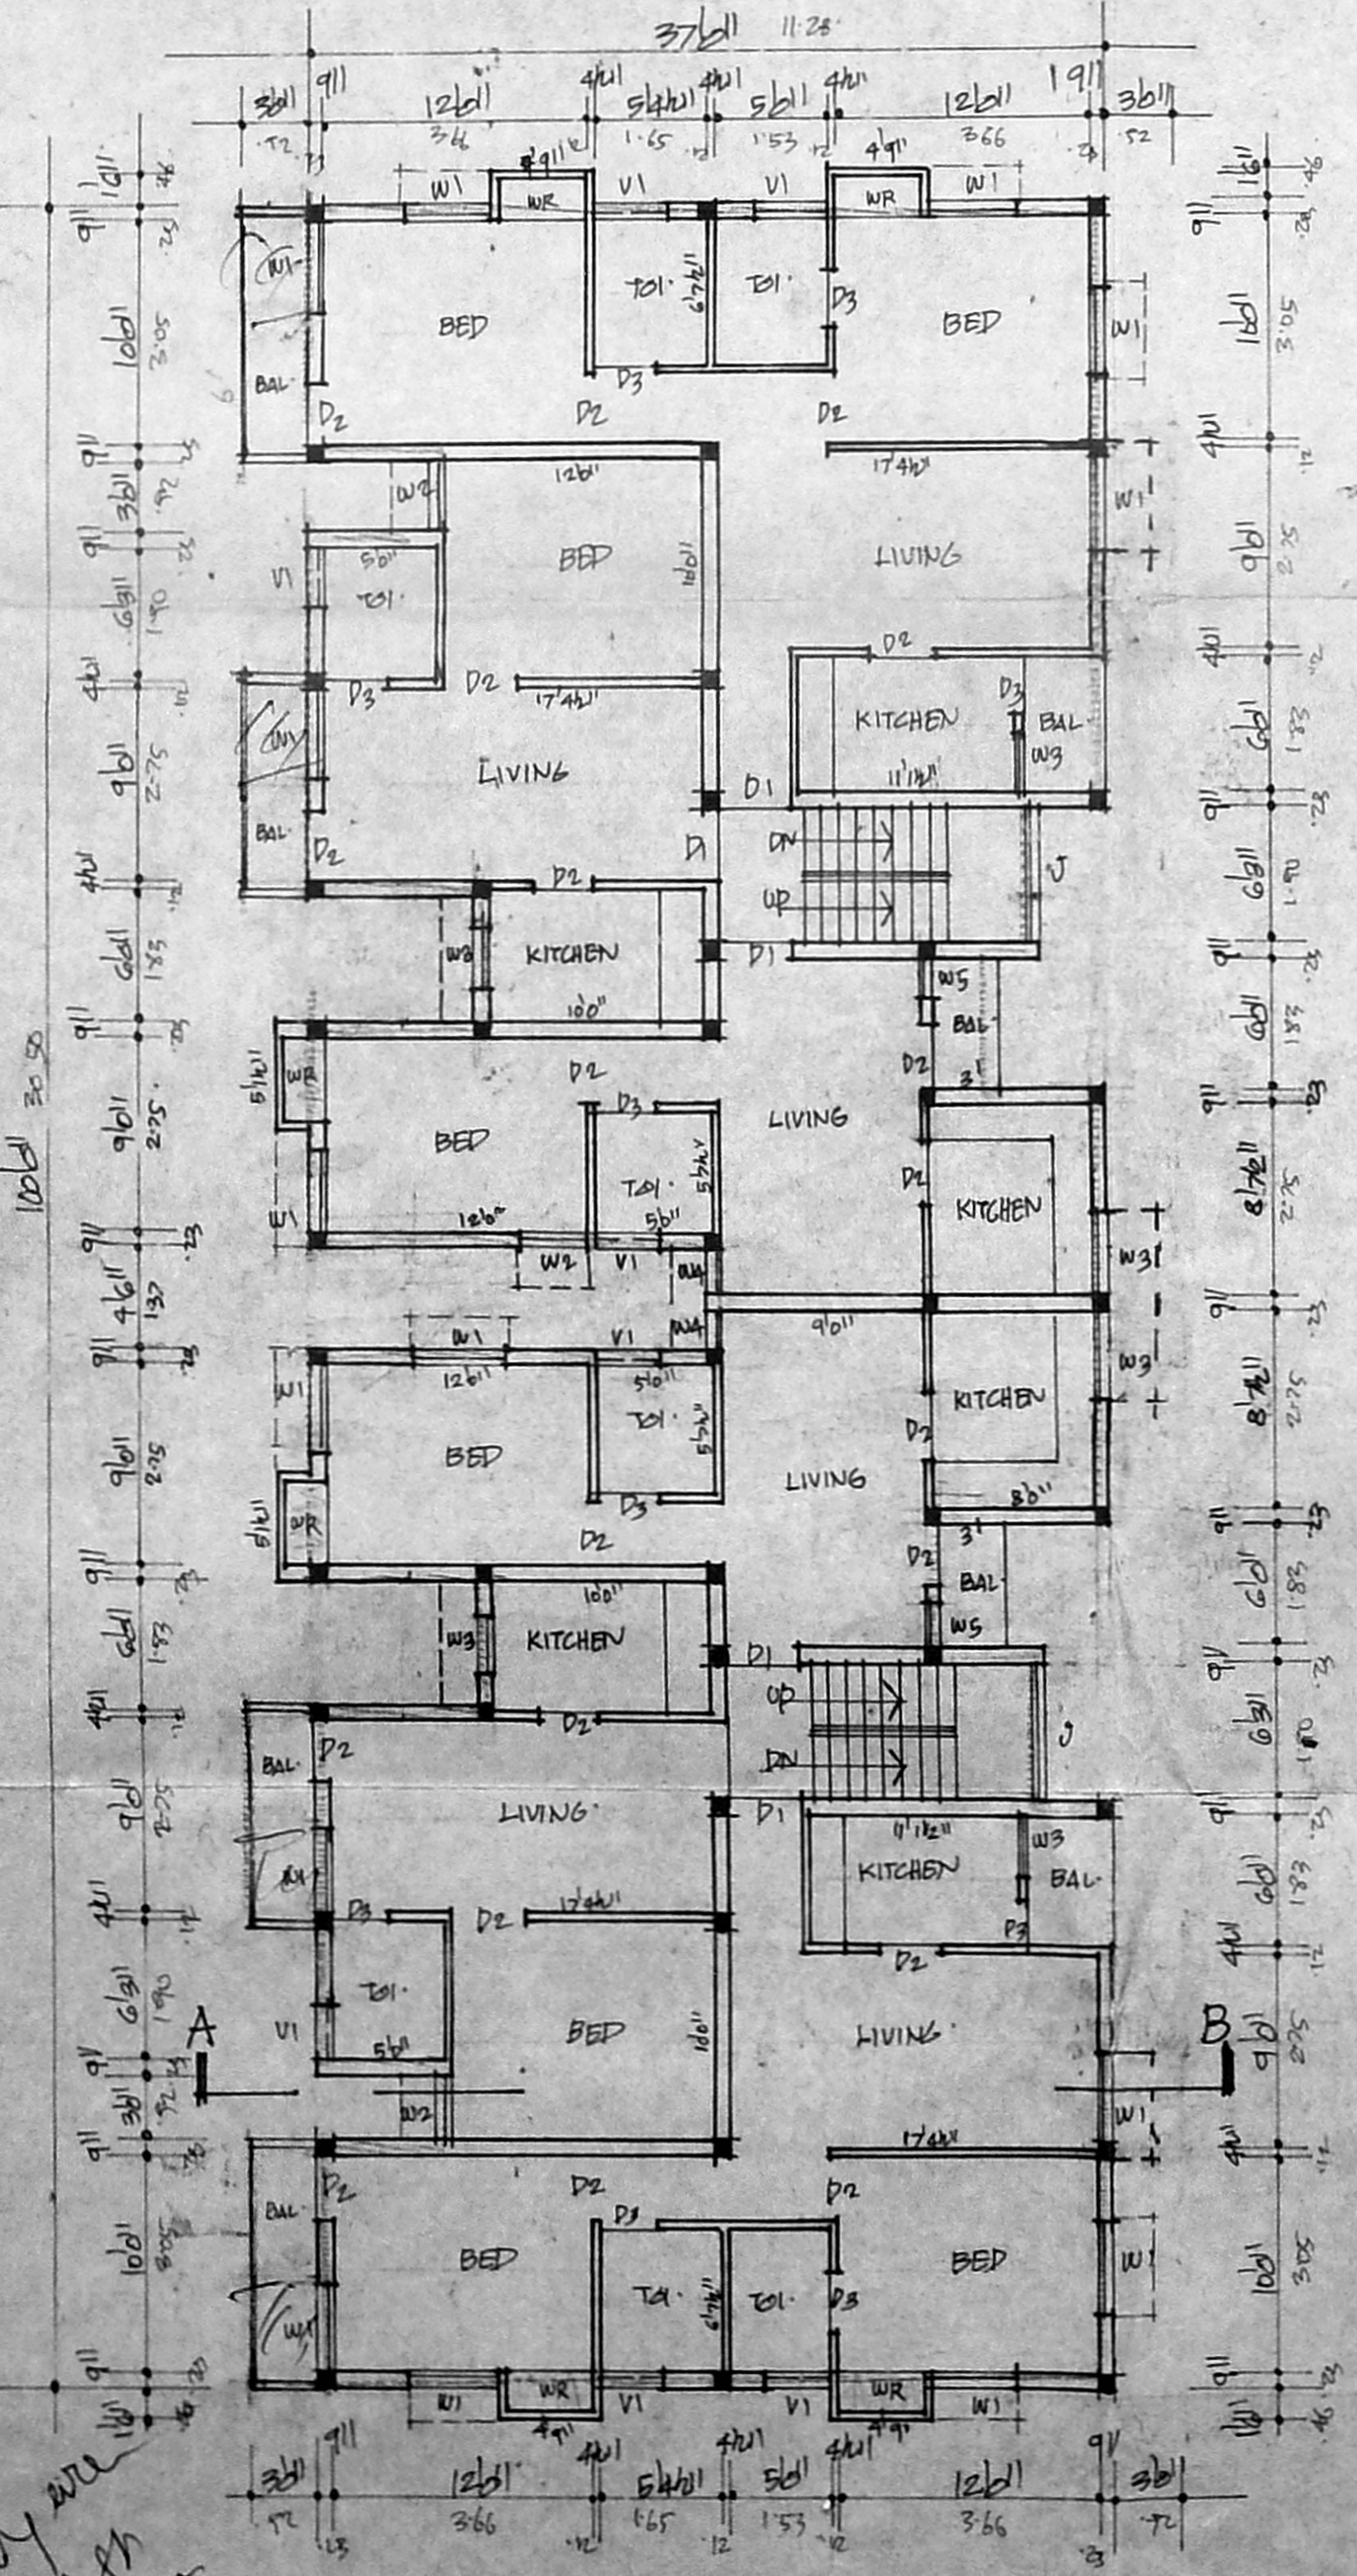


TYPICAL FIRST & SECOND FLOOR PLAN

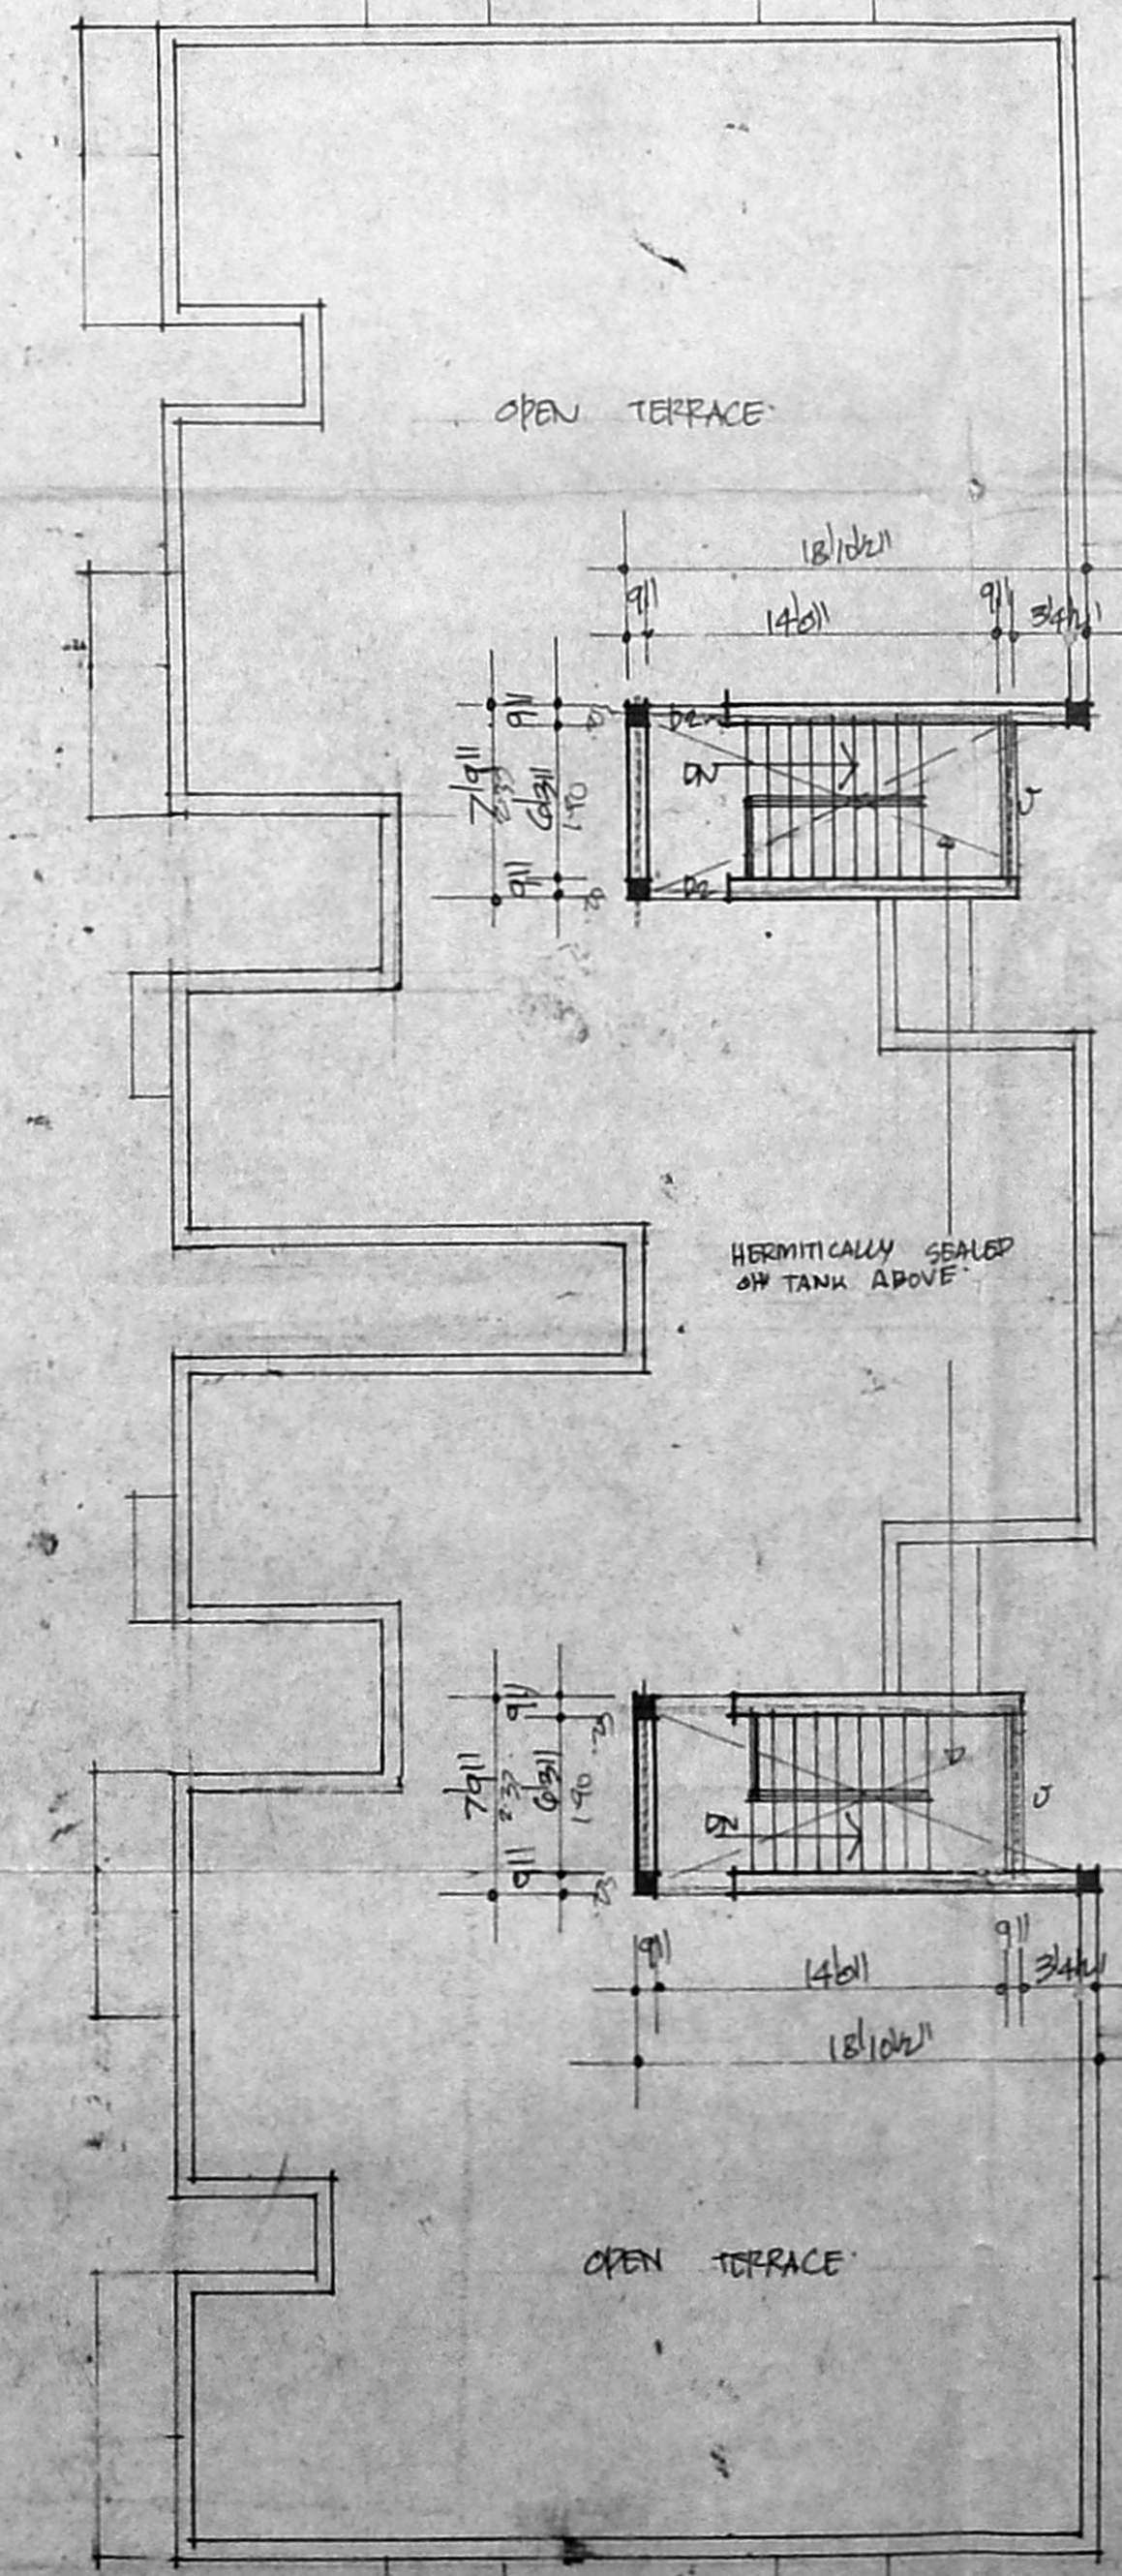

TERRACE PLAN

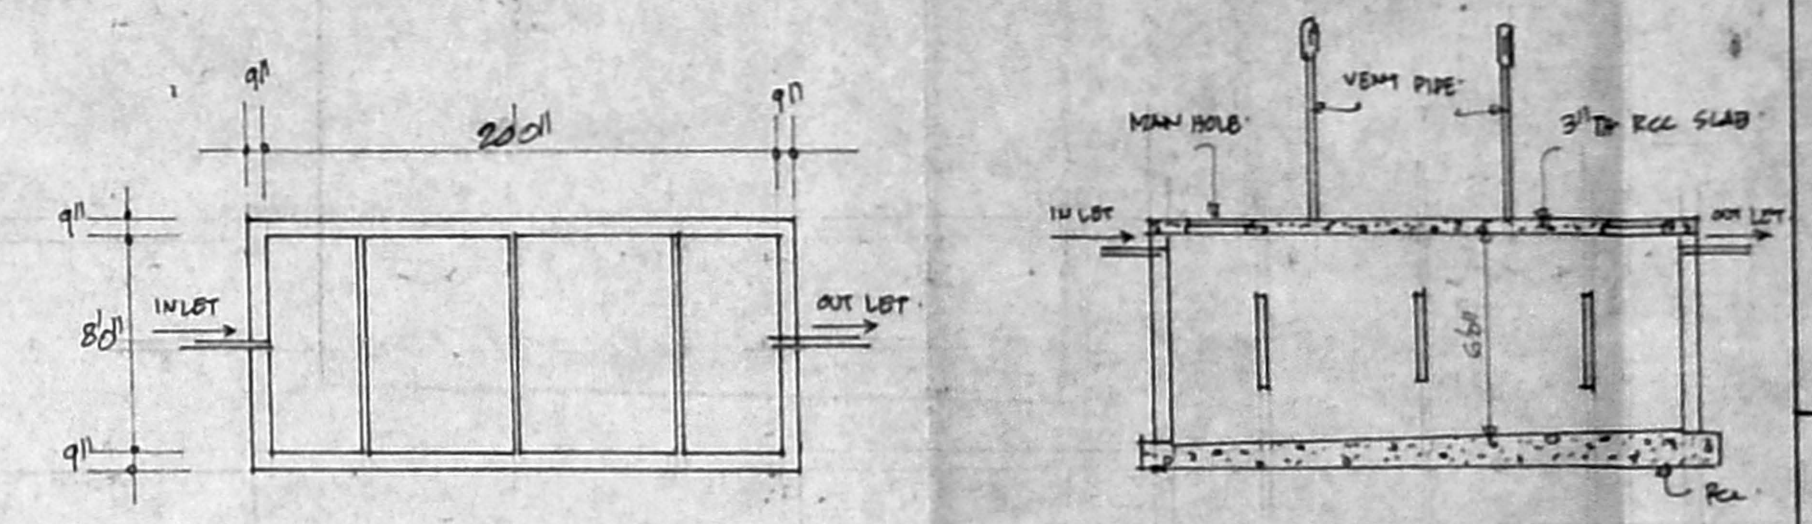

DETAILS OF SEPTIC TANK - UP FLOW FILTER

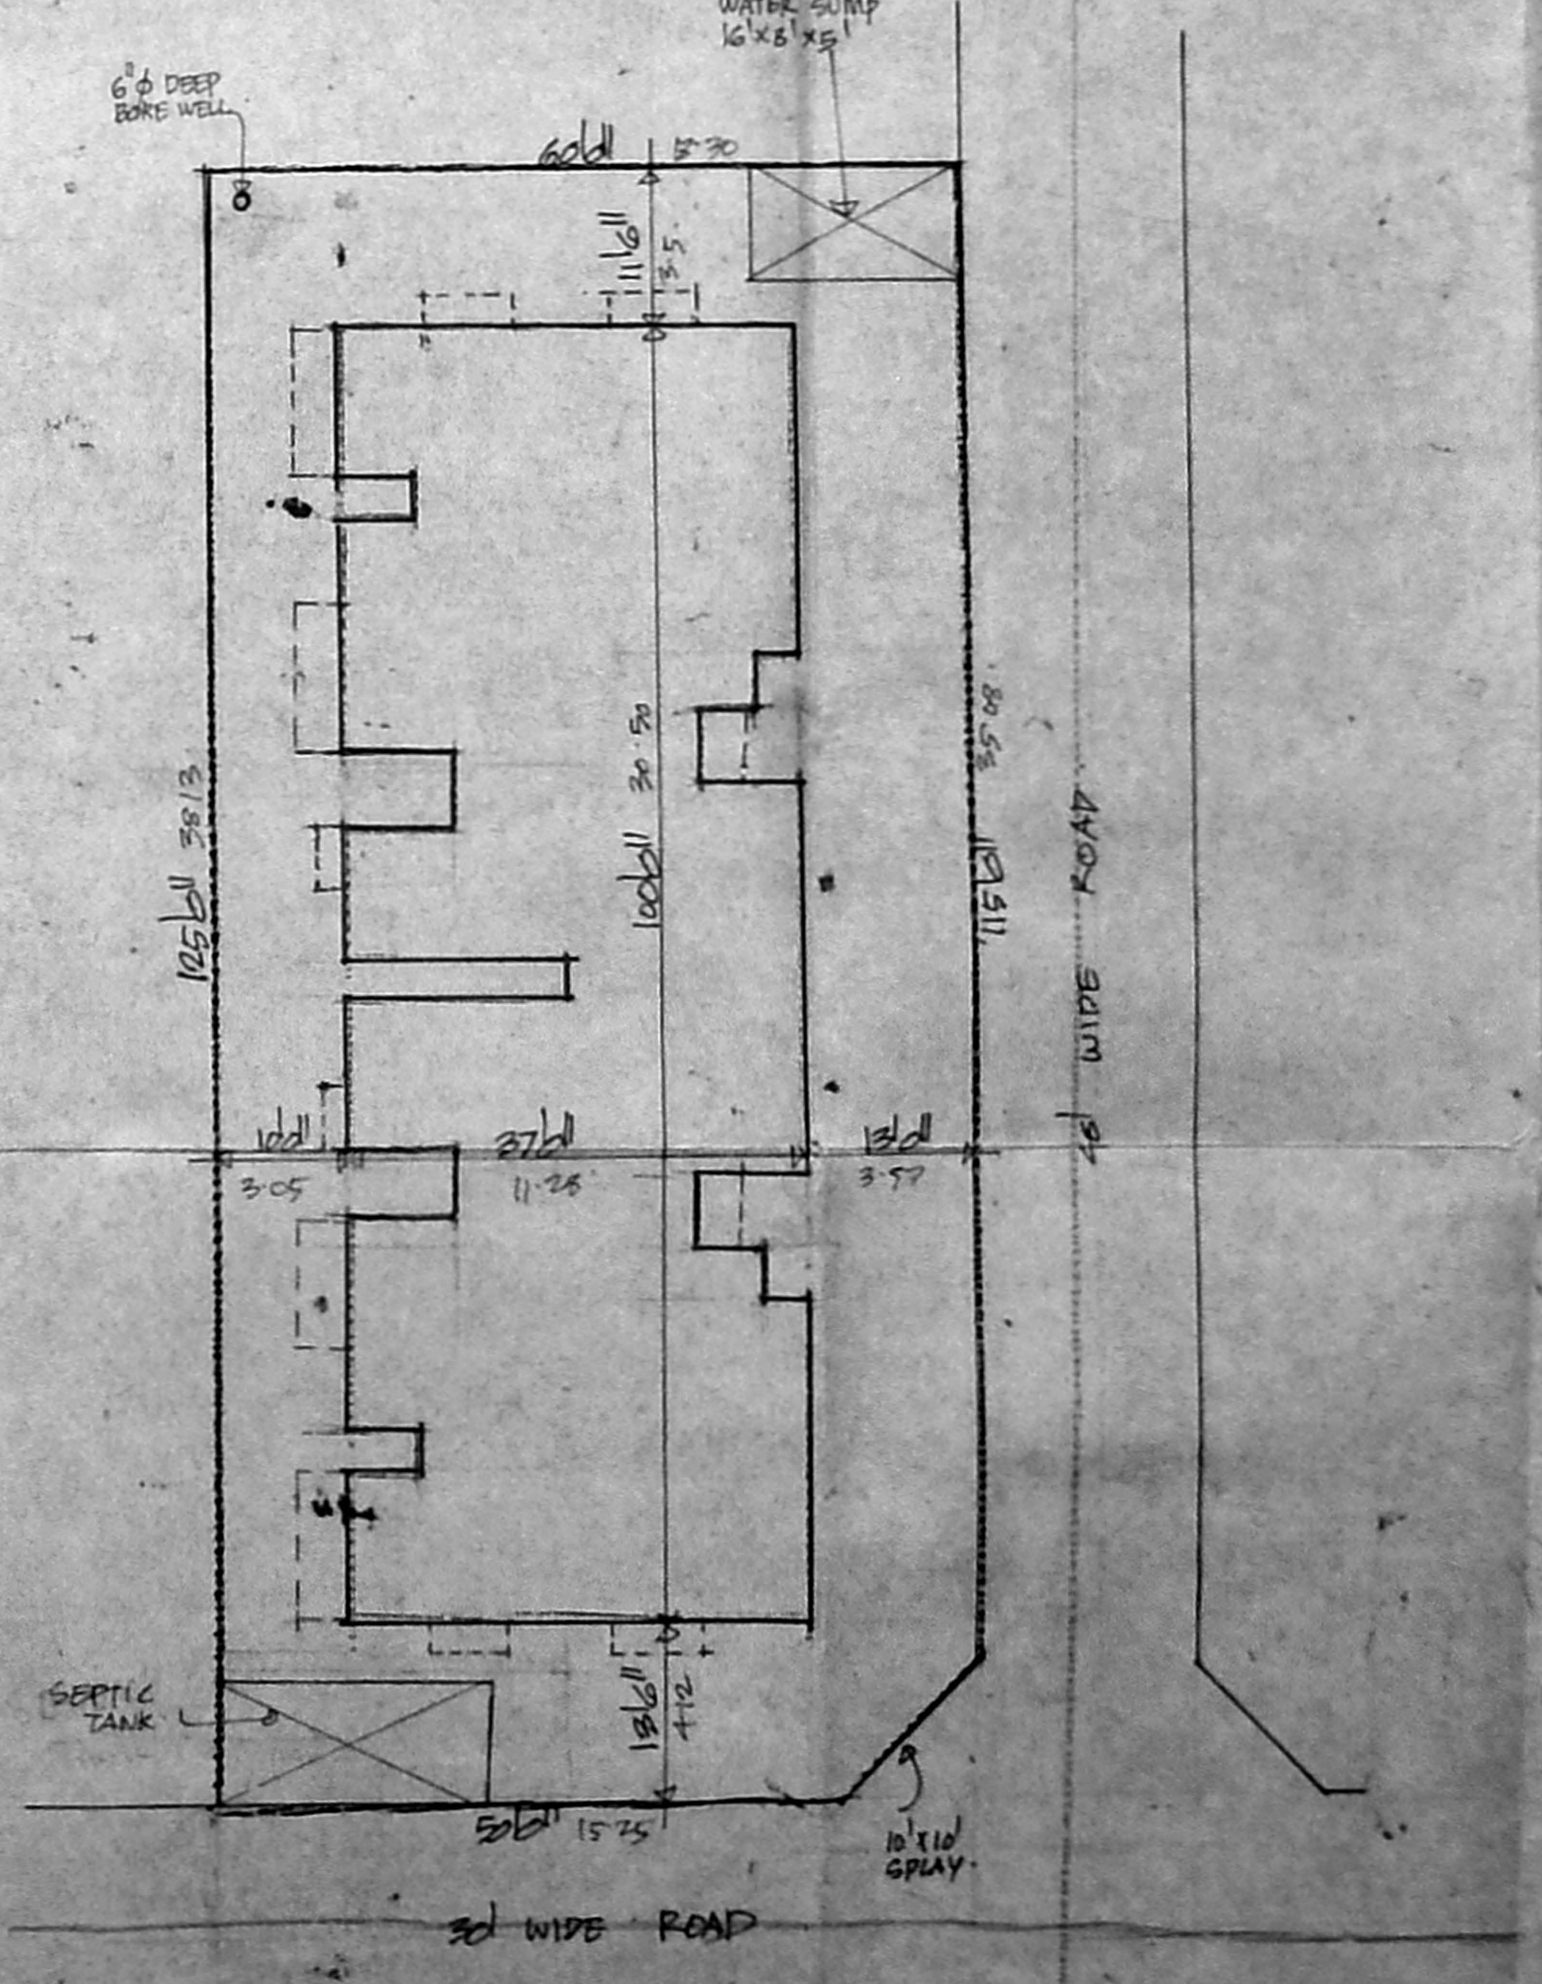

SITE PLAN SCALE 1/16"

SCALE 1/16"

Vijay Chordia
Surya Chordia

OWNER

S. Dwarapada
& DURAI PANDIAN
B.E. ARCHT. PRACTICE
Chartered Engineers & Industrial Consultants
Registered Architects, Surveyors & Engineers
14, M. S. Road, Palayamkottai, Madurai - 600 010.