



FRONT ELEVATION

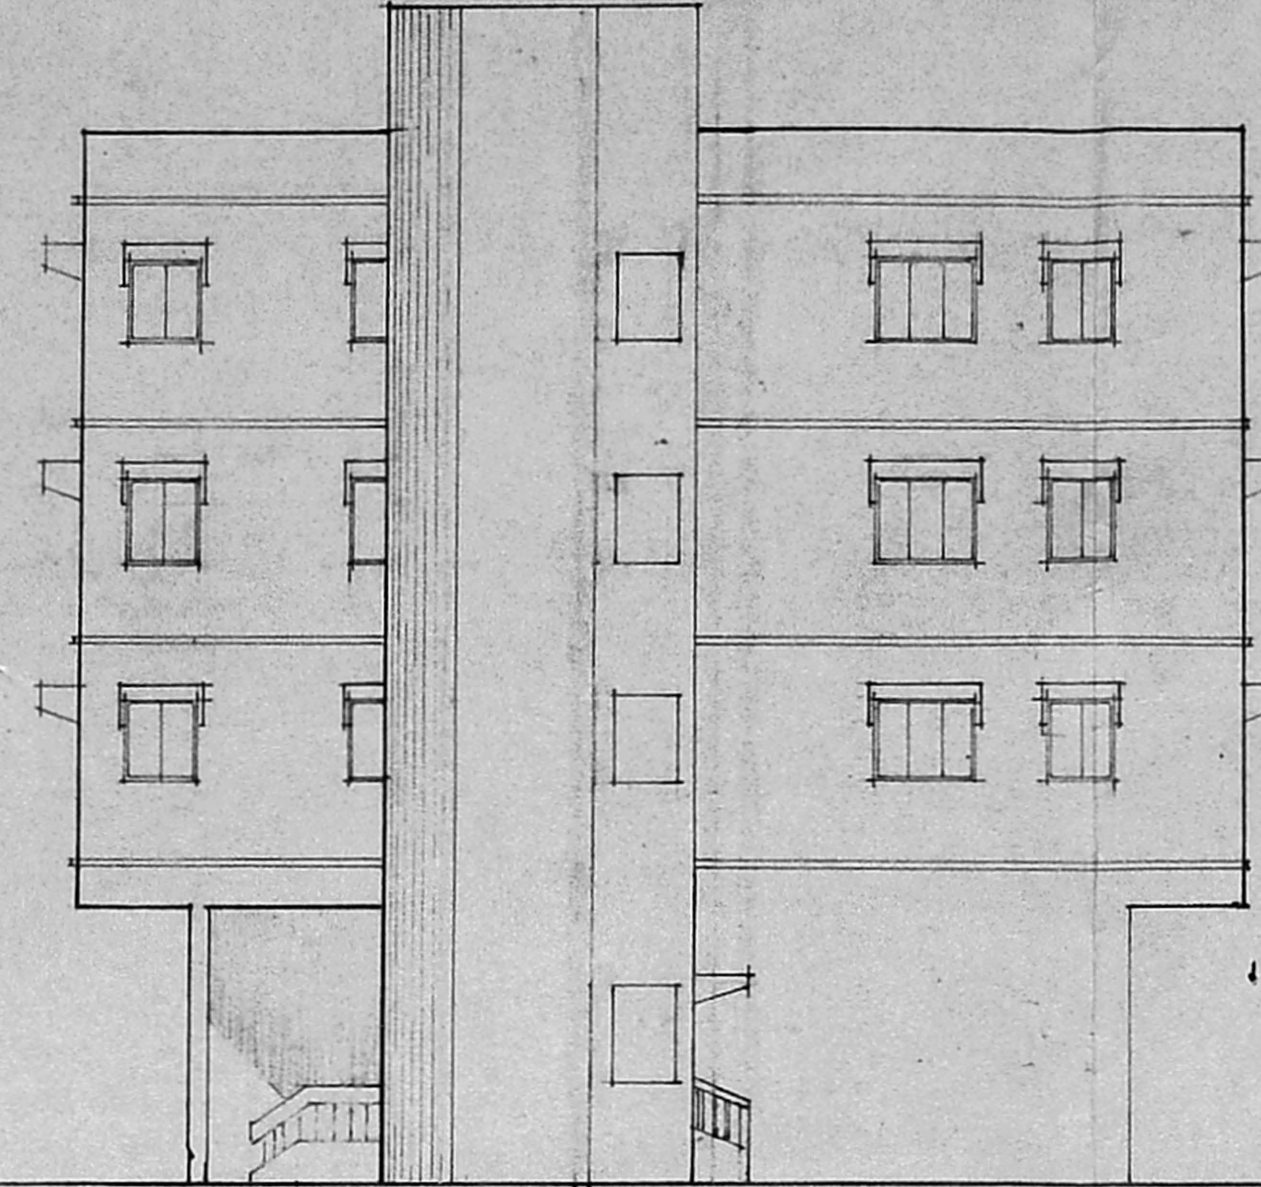

SIDE ELEVATION

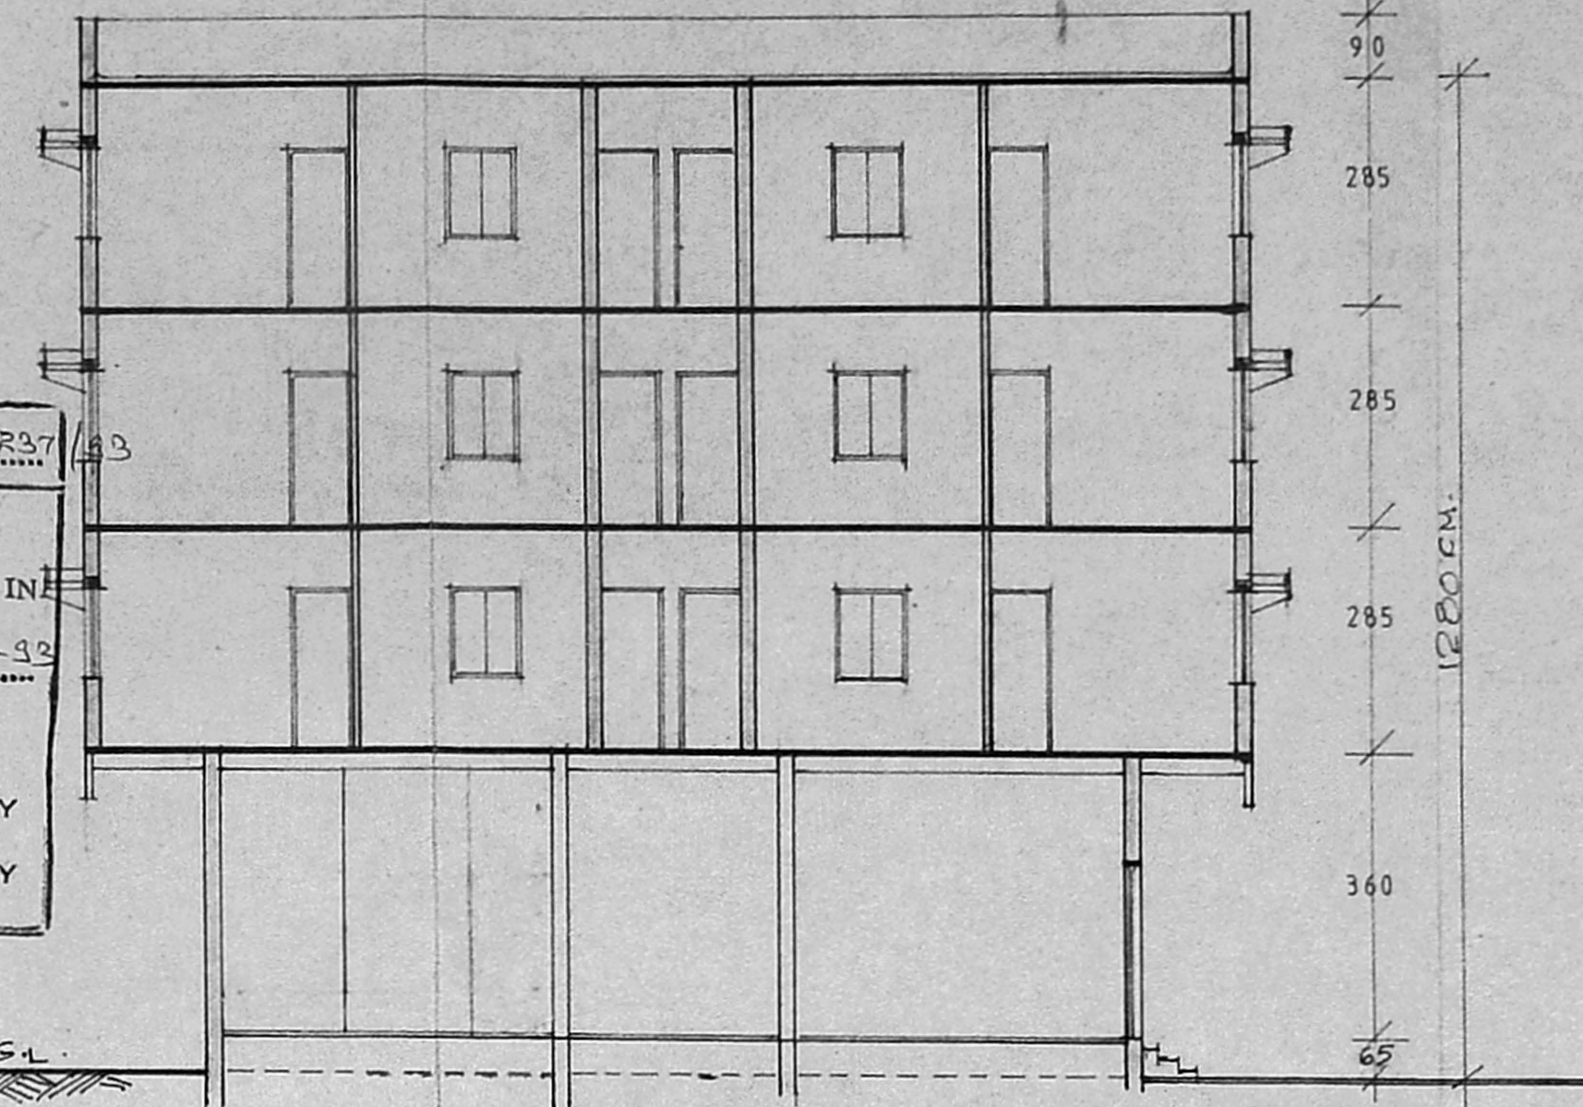

SECTION ON A A

Planning Permt No. 16570/237/93
APPROVED
 SUBJECT TO THE CONDITIONS IN THIS OFFICE LETTER.
 No. 383193 Date 06-12
 FOR MEMBER SECRETARY
 MADRAS METROPOLITAN
 DEVELOPMENT AUTHORITY
 MADRAS - 600 008.

SCHEDULE OF JOINERY


MD	MAIN DOOR	180 X 240
D	DOOR	100 X 240
D1	DOOR	90 X 200
D2	DOOR	75 X 200
W	WINDOW	132.5 X 120
W1	WINDOW	90 X 120
W2	WINDOW	27.5 X 90
W3	WINDOW	47.5 X 120
W4	WINDOW	180 X 180
W5	WINDOW	90 X 180
W6	WINDOW	47.5 X 180
V	VENTILATOR	60 X 60

NOTES


1. ALL DIMENSIONS ARE IN CENTIMETRES
2. FIGURED DIMENSIONS SHALL BE FOLLOWED
3. WALL THICKNESS MAY BE MODIFIED BASED ON THE NATURE OF THE MASONRY PROPOSED FOR CONSTRUCTION
4. * COLUMNS, BEAMS, FOUNDATIONS ETC MAY BE ADOPTED AS PER STRUCTURAL DESIGNS
5. FOR REF FILE No. TP1/6934/93

AREA DETAILS


PLOT AREA	901.90 SQM (4 GDS 108 SF)
FLAT A	54.50 SQM INCLUDING 1/6 Share of COMMON AREA + STAIR CASE
FLAT B	50.00 SQM
OFFICE HALL	250.00 SQM + 9.50 (Stair case)
TOTAL BUILT UP AREA G-	259.50 SQM
I-	309.00 SQM
II-	309.00 SQM
III-	309.00 SQM
TOTAL	1186.50 SQM
F.S.I	1.31 [1186.50 / 901.90]

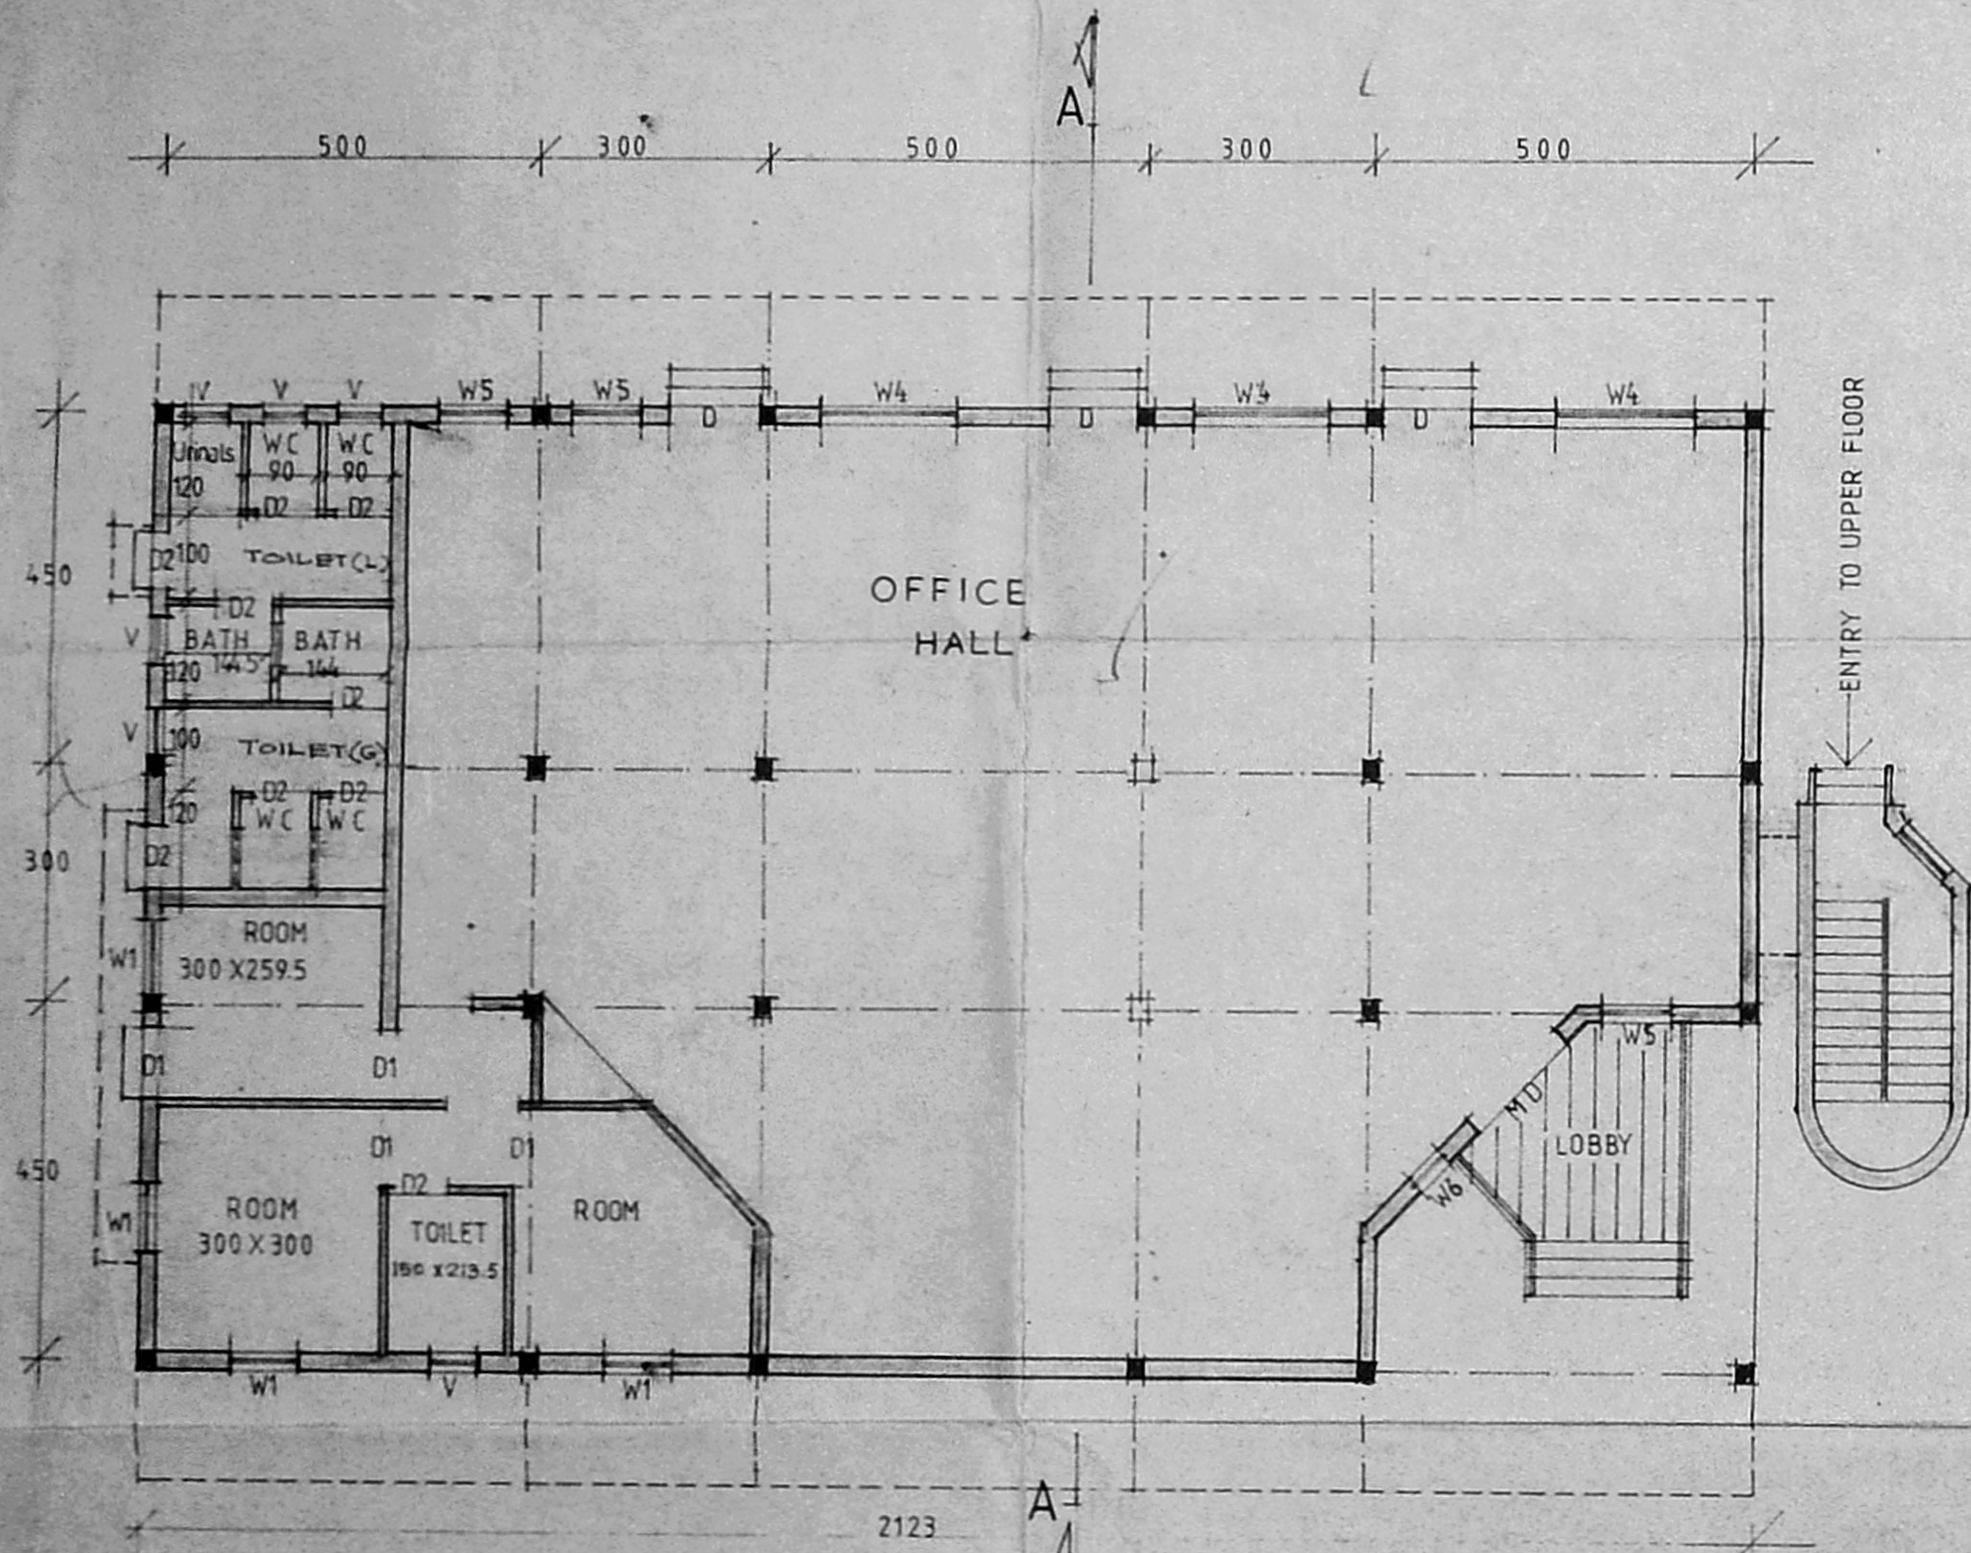

GROUND FLOOR PLAN

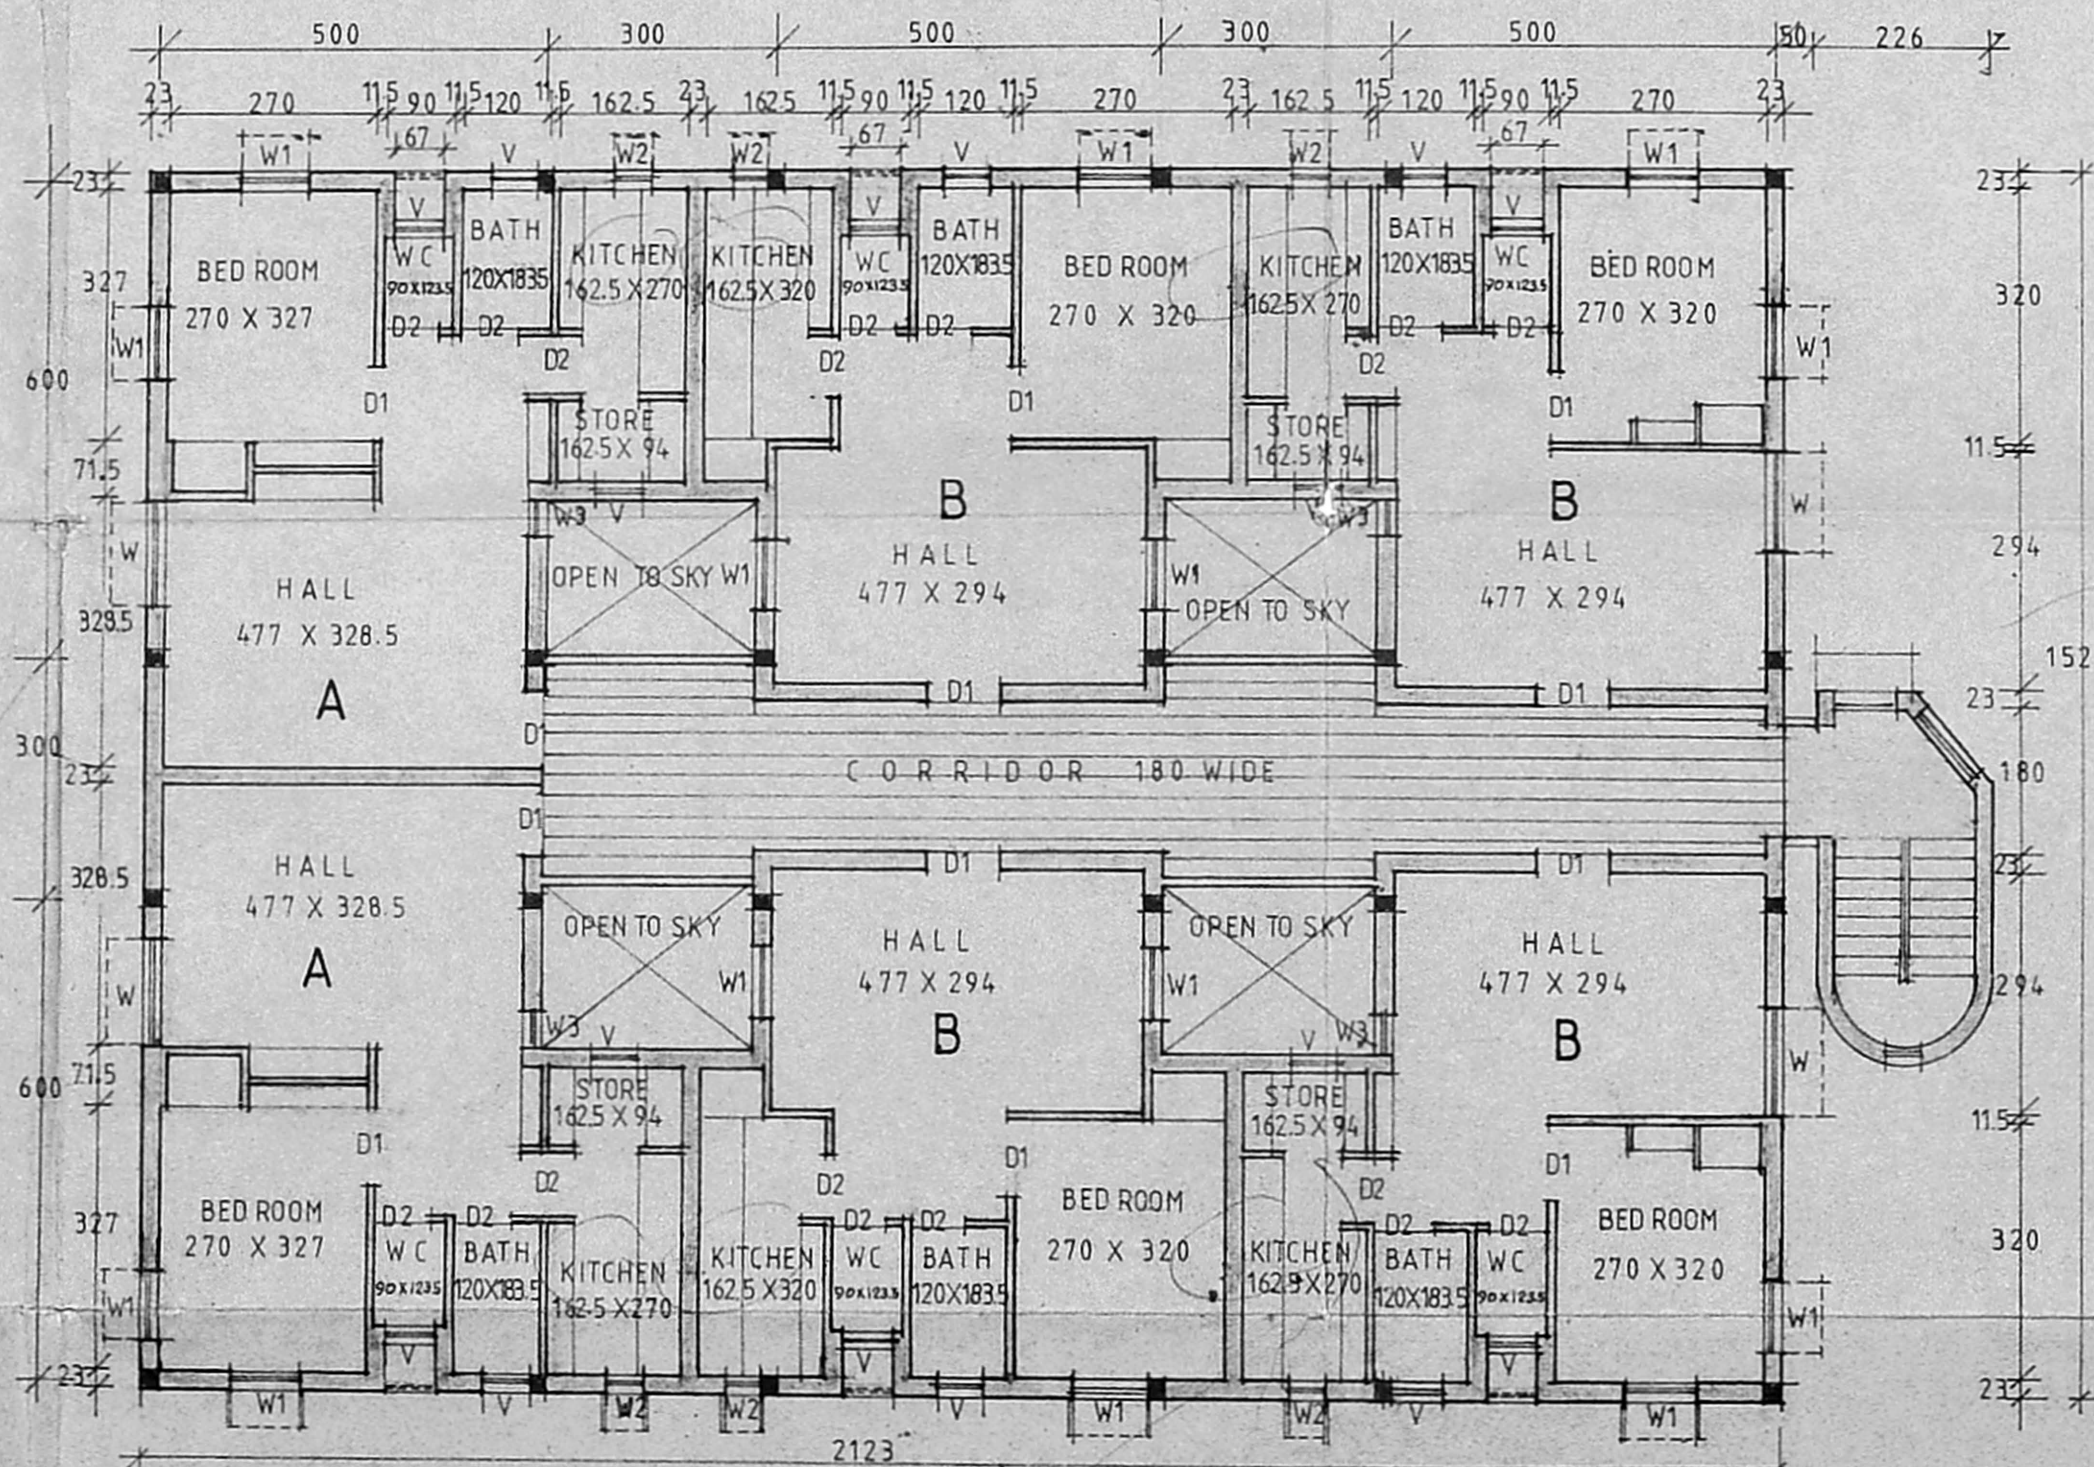

UPPER FLOOR PLAN (FIRST, SECOND & THIRD)

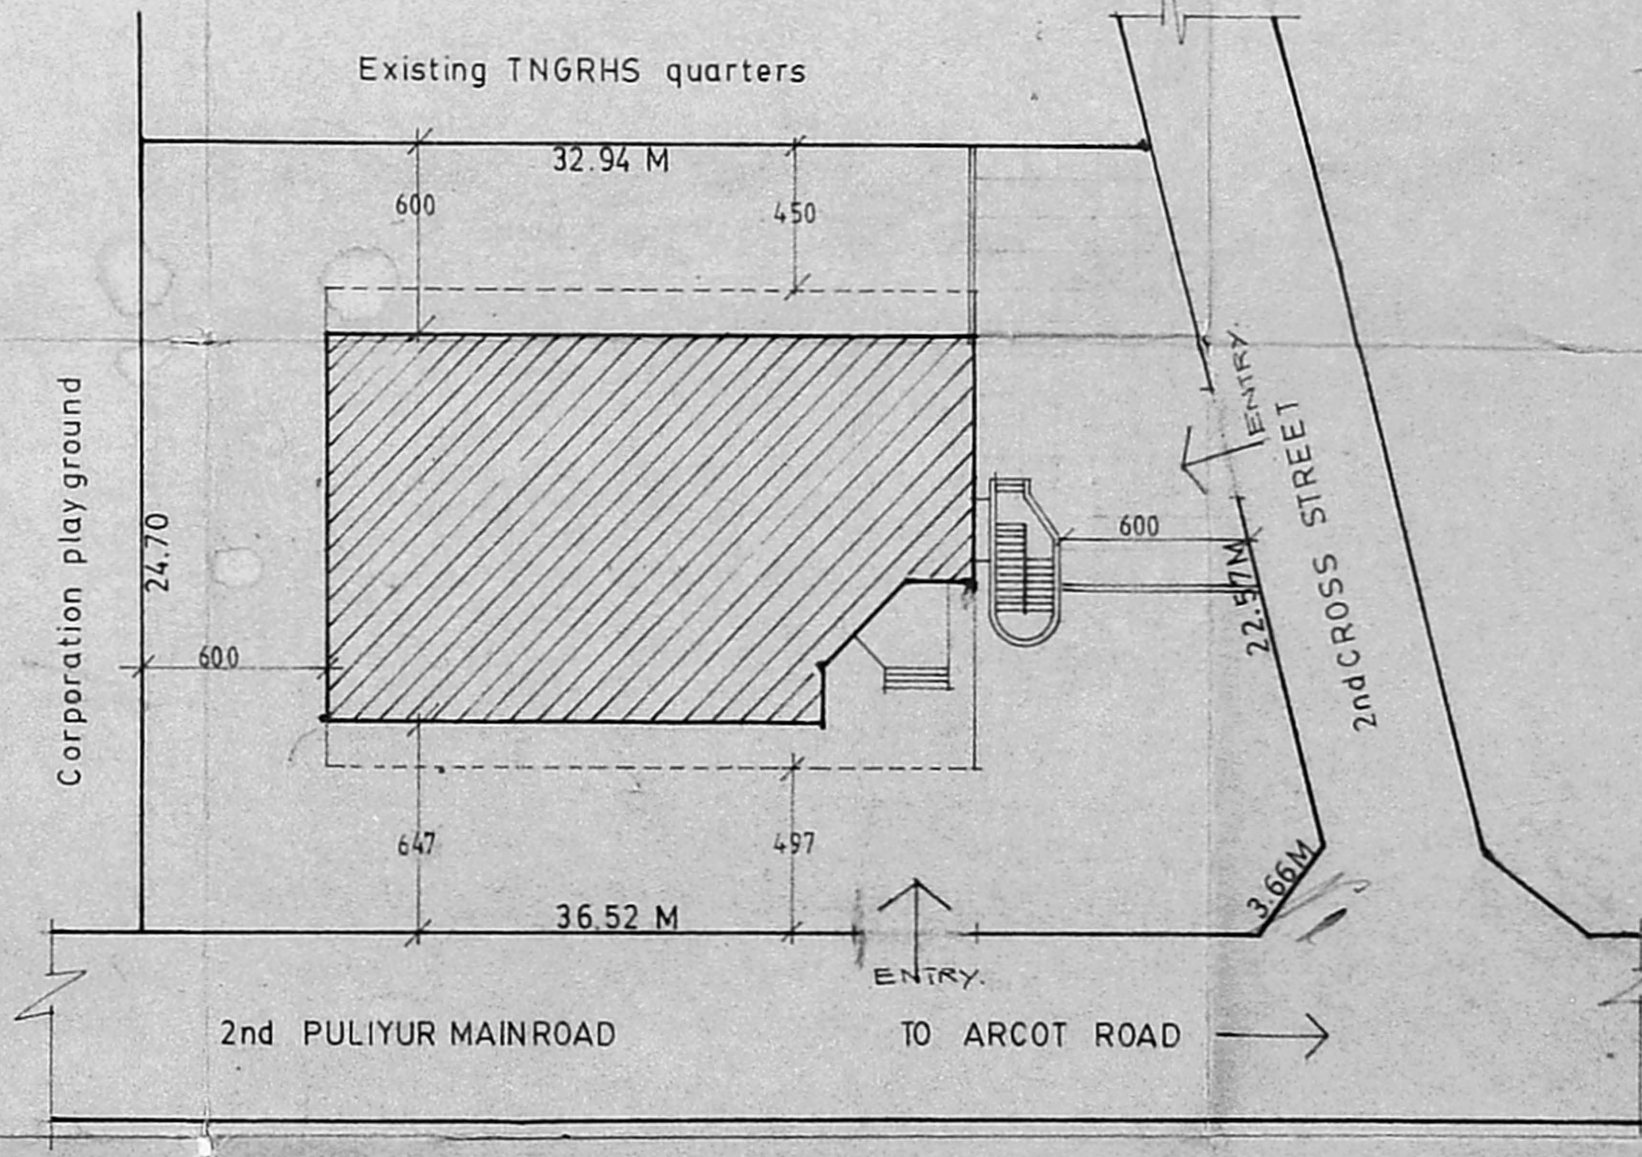

ORIENTATION PLAN

TAMIL NADU HOUSING BOARD

DESIGN OF	OFFICE
RESIDENTIAL FLATS	AT MAJOR TRUSTPURAM
SCALE	1:100

CHIEF ENGINEER	S.D.No
	6 93

AMENDED ON 15-4-93.
 FOR DETAIL REFER FILE No. TP/6934/93.

RP
 dt 5/5/93
 Received from
 TRUSTPURAM
 S/S