
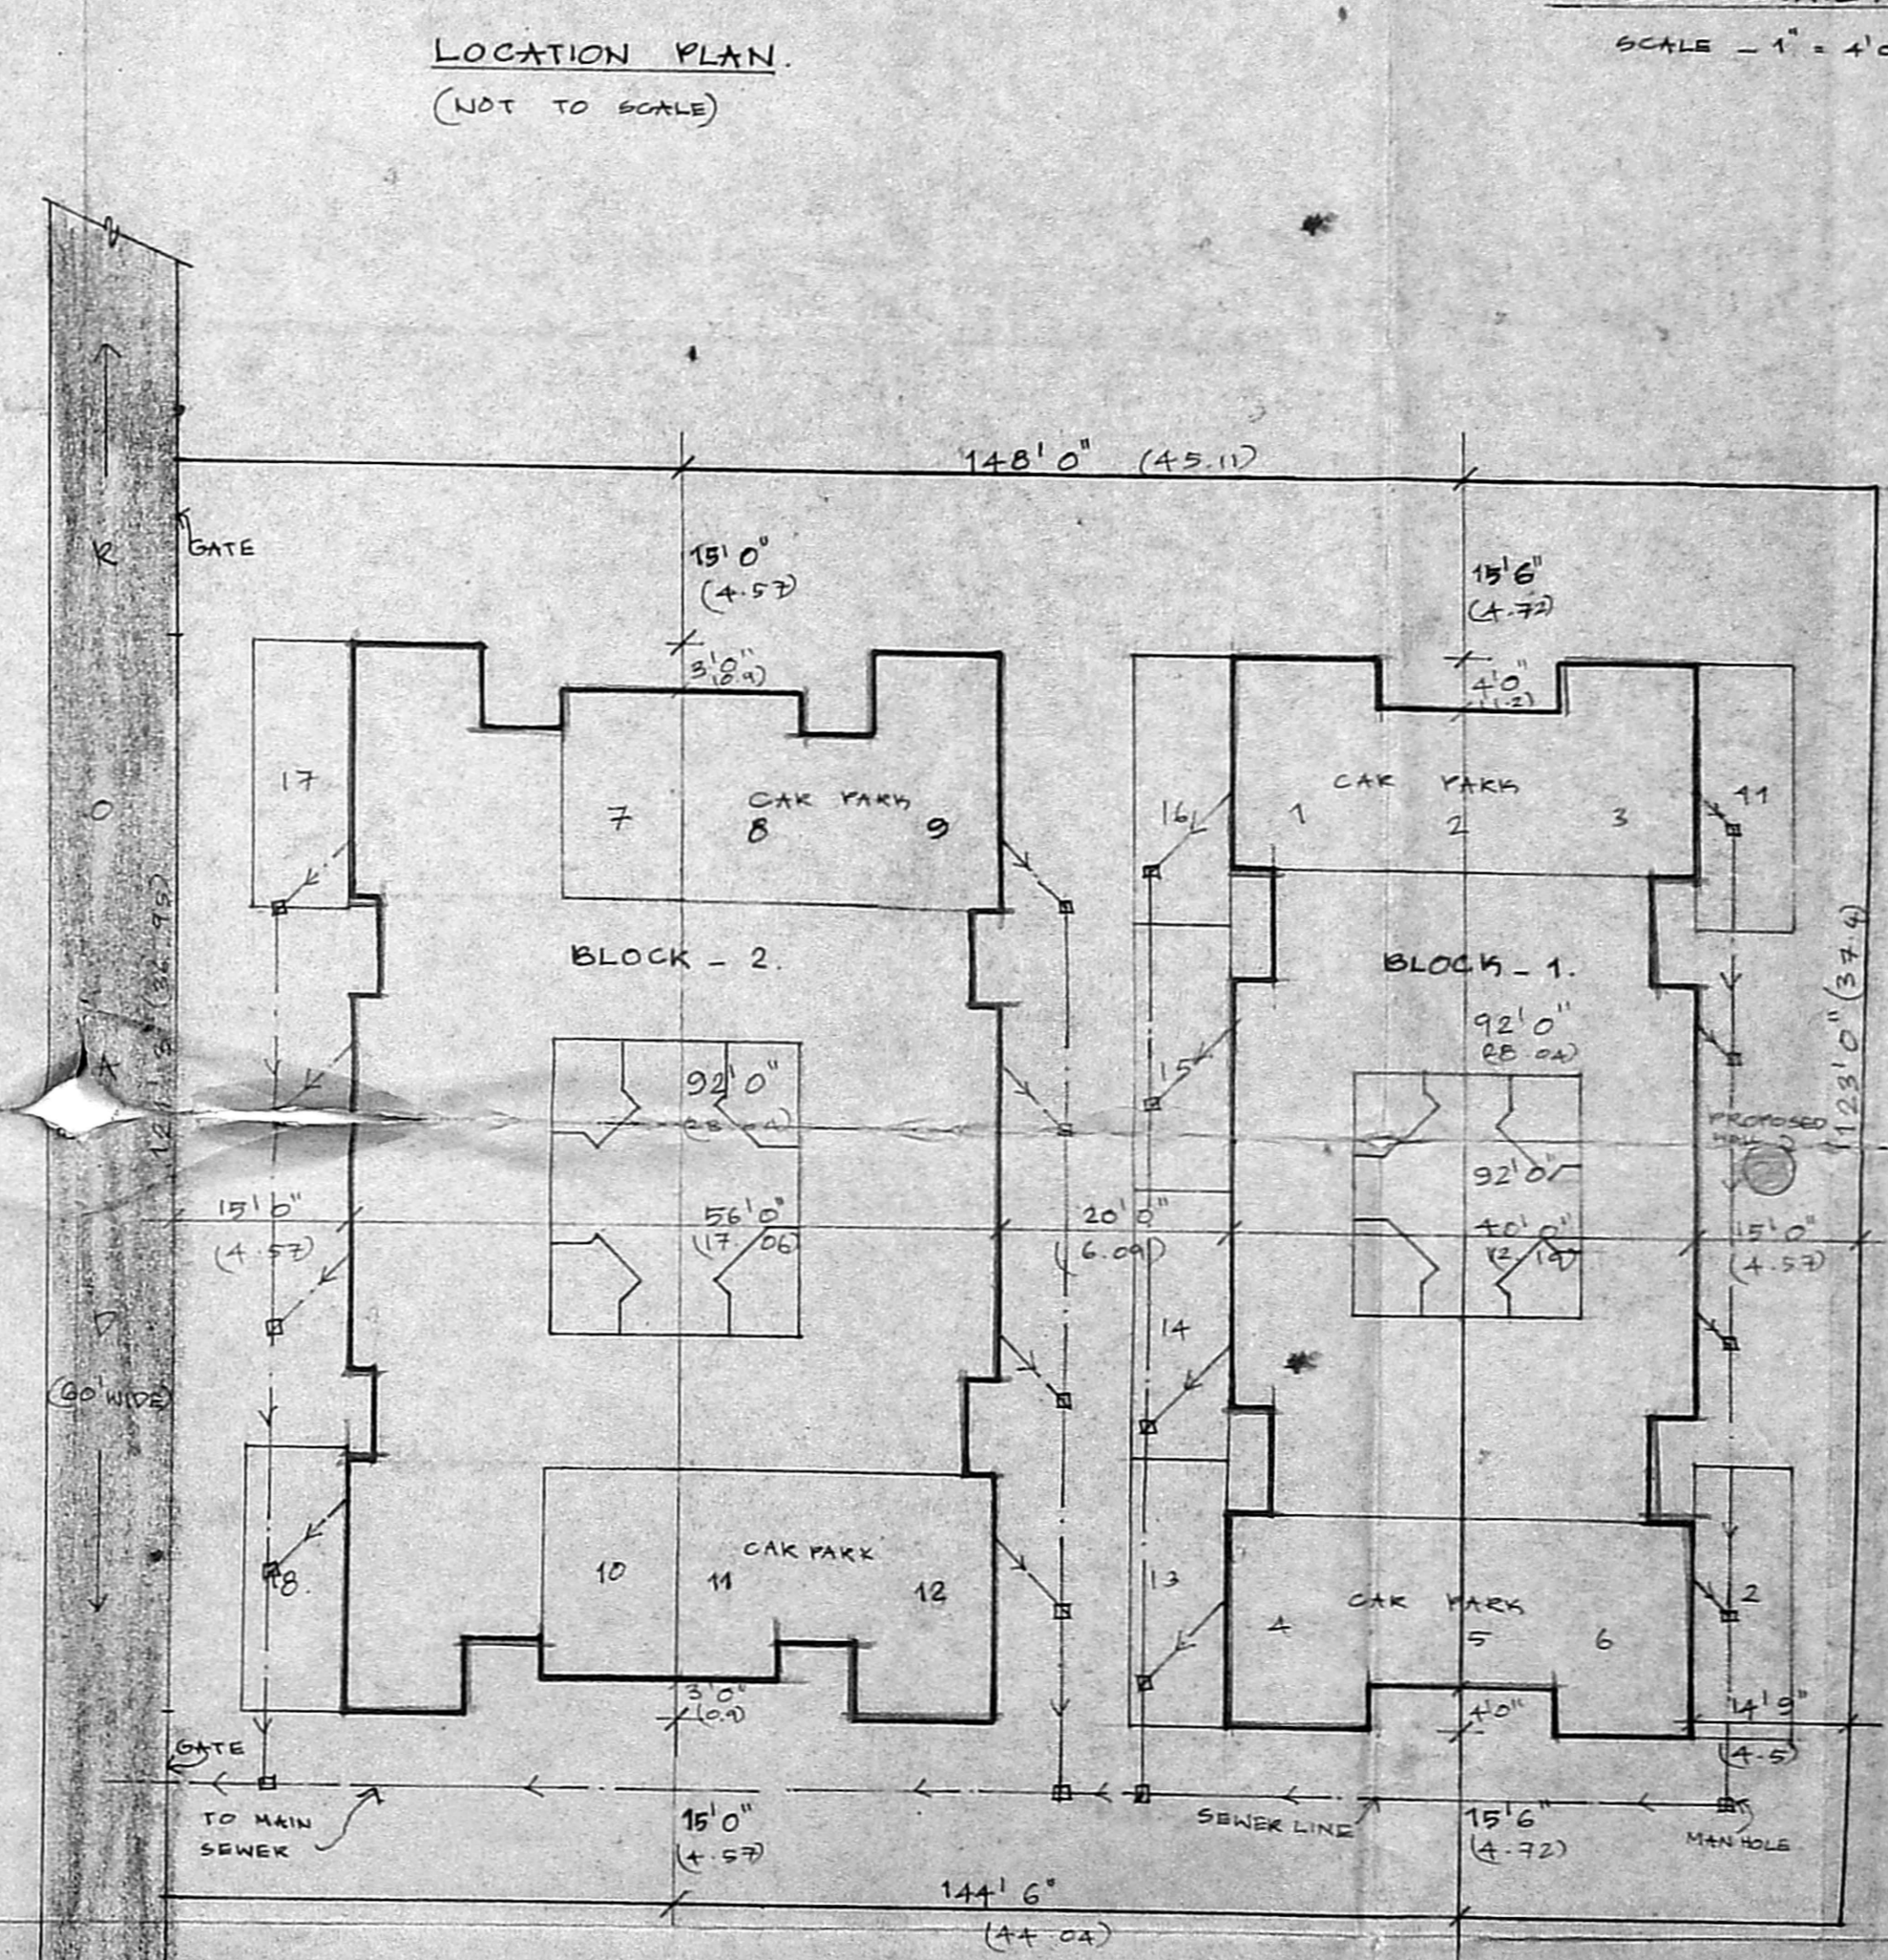



SCHEDULE OF JOINERIES

ED	ENTRANCE DOOR	3' 4 1/2" x 7' 0"
D	DOOR	3' 0" x 7' 0"
D ₁	DOOR	2' 6" x 7' 0"
KS	ROLLING SHUTTER	10' 0" x 7' 0"
D/W	DOOR CUM WINDOW	7' 0" x 7' 0"
W	WINDOW	6' 0" x 4' 0"
W ₁	WINDOW	4' 0" x 4' 0"
W ₂	WINDOW	4' 0" x 3' 0"
V	VENTILATOR	2' 6" x 2' 6"
O	OPENING	7' 0" x 7' 0"

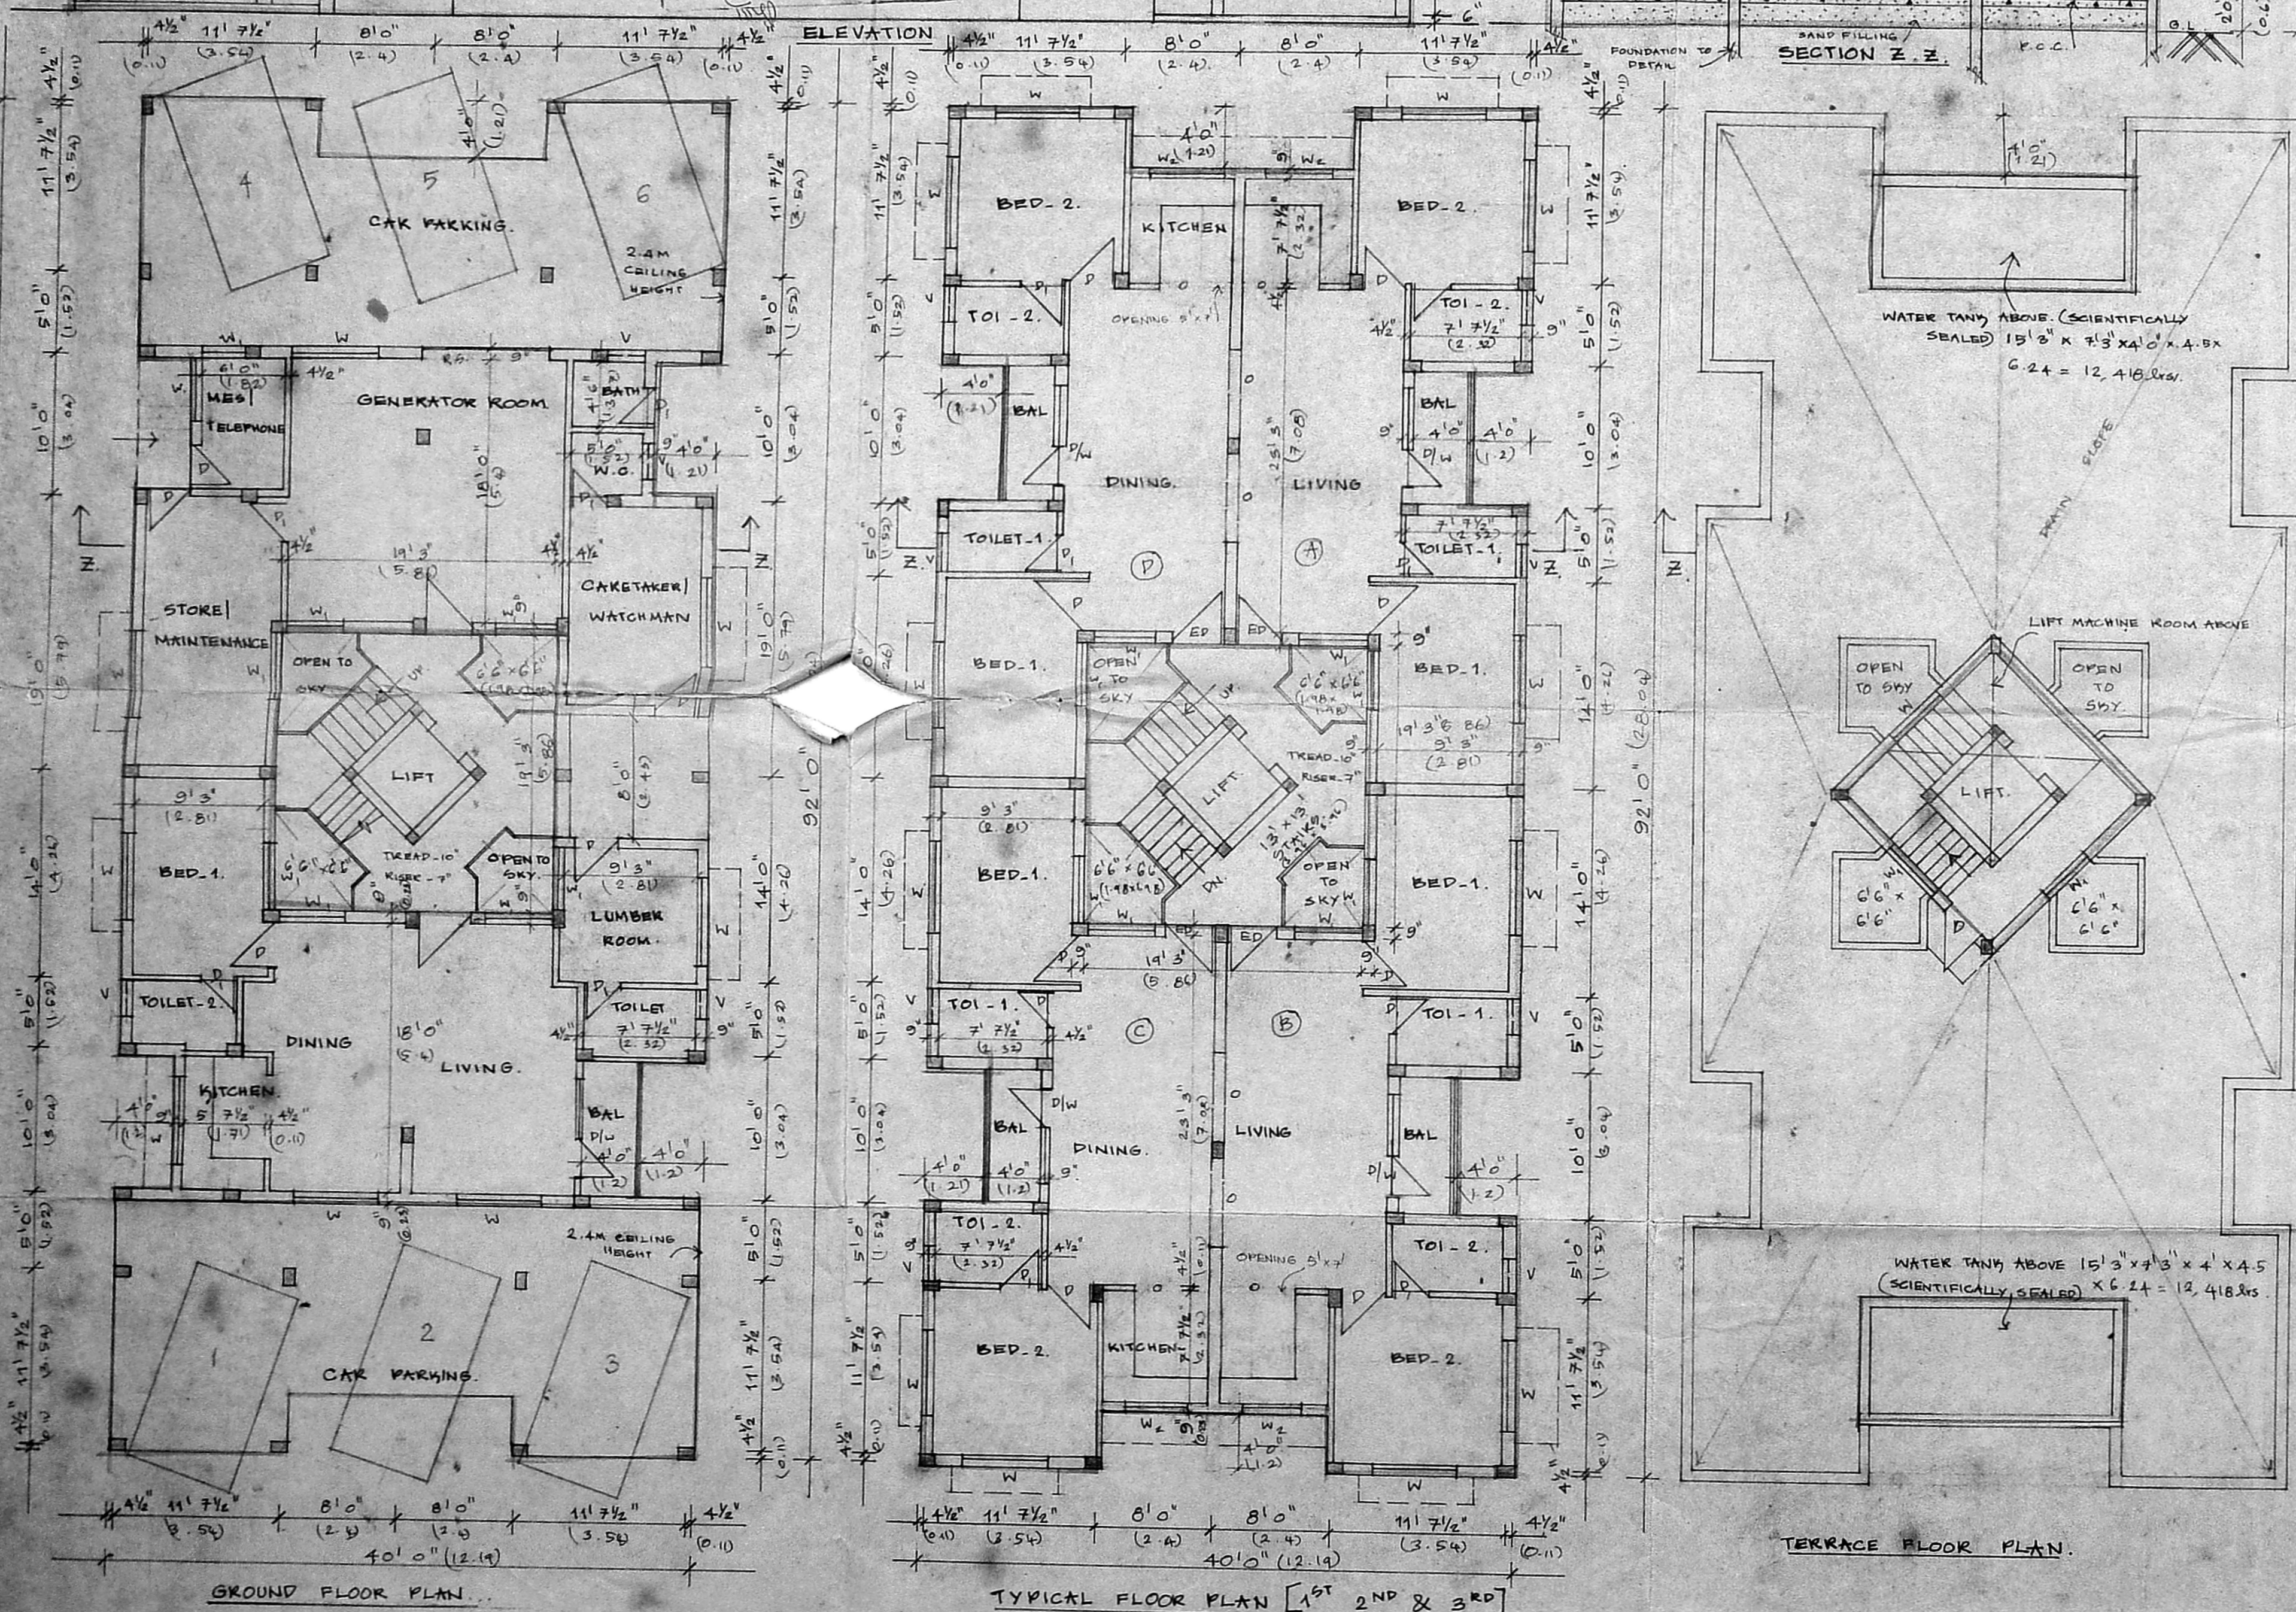

AREA STATEMENT

	BLOCK - 1	BLOCK - 2
PLOT AREA	17,860.78 x 1.7 = 26,771.17 SQ FT	
FSI		
GROUND FLOOR -		
(FSI) PLAT - 731.00 (27.7)		GROUND FLOOR -
CORE	282.00 (26.1)	DEPARTMENTAL STORE 1,067.00
TYPICAL FLOOR - (1.1" x 2.3")	9,305.00 (20.1)	CORE 374.00
(3237 x 3)		TYPICAL FLOOR - (1.1" x 2.3")
		(4538 x 3)
TOTAL	10,738.00	15,769.00
NON FSI	1000.00 (12.4)	NON FSI 1326.00 (23.18)
CAR PARK	1202.00 (11.0)	CAR PARK 1087.00 (20.14)
PLOT COVERAGE =	43.52%	
F.S.I. PERMITTED =	44.8	

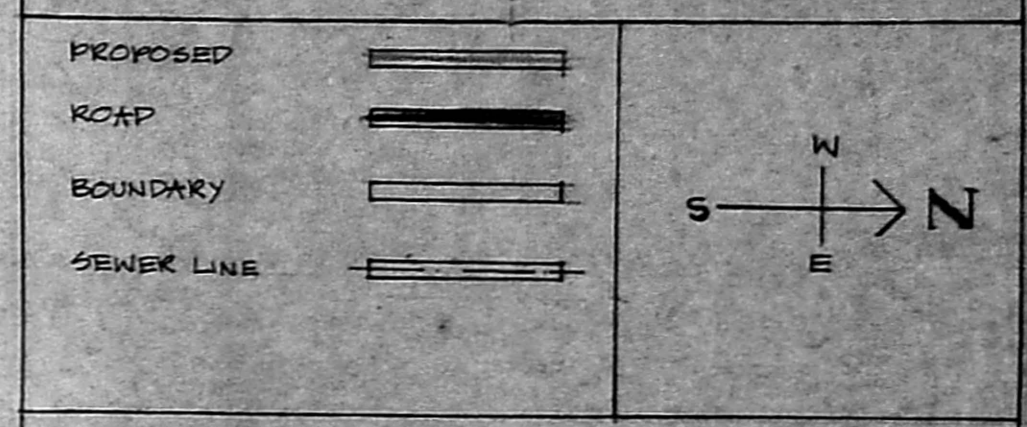


PROPOSED RESIDENTIAL BUILDING AT
 NO. 44, 45 & 46 AT 2ND MAIN ROAD,
 K.A. PUKAM, MADRAS - 28, MYPALORE.
 S. NO: 3927/58, 3929/9, 3972/1, 3973/29
 & 3981/19, 3927, 3929 & 3968.

OWNER(S) :-
M. Srinivas




BLOCK - 1.
 SCALE: 1" = 8' 0"
 DATE: 27/7/72
 DRAWN: *[Signature]* CHECKED: *[Signature]*

LICENSED SURVEYOR :-
T. G. Krishnamurthy Rao
 T. G. KRISHNAMURTHY RAO
 CIVIL ENGINEER
 CLASS I LICENSED SURVEYOR NO. 370
 CORPORATION OF MADRAS
 C-10, SANJIV AVENUE
 11/12, LAKE VIEW ROAD, MADRAS-600033

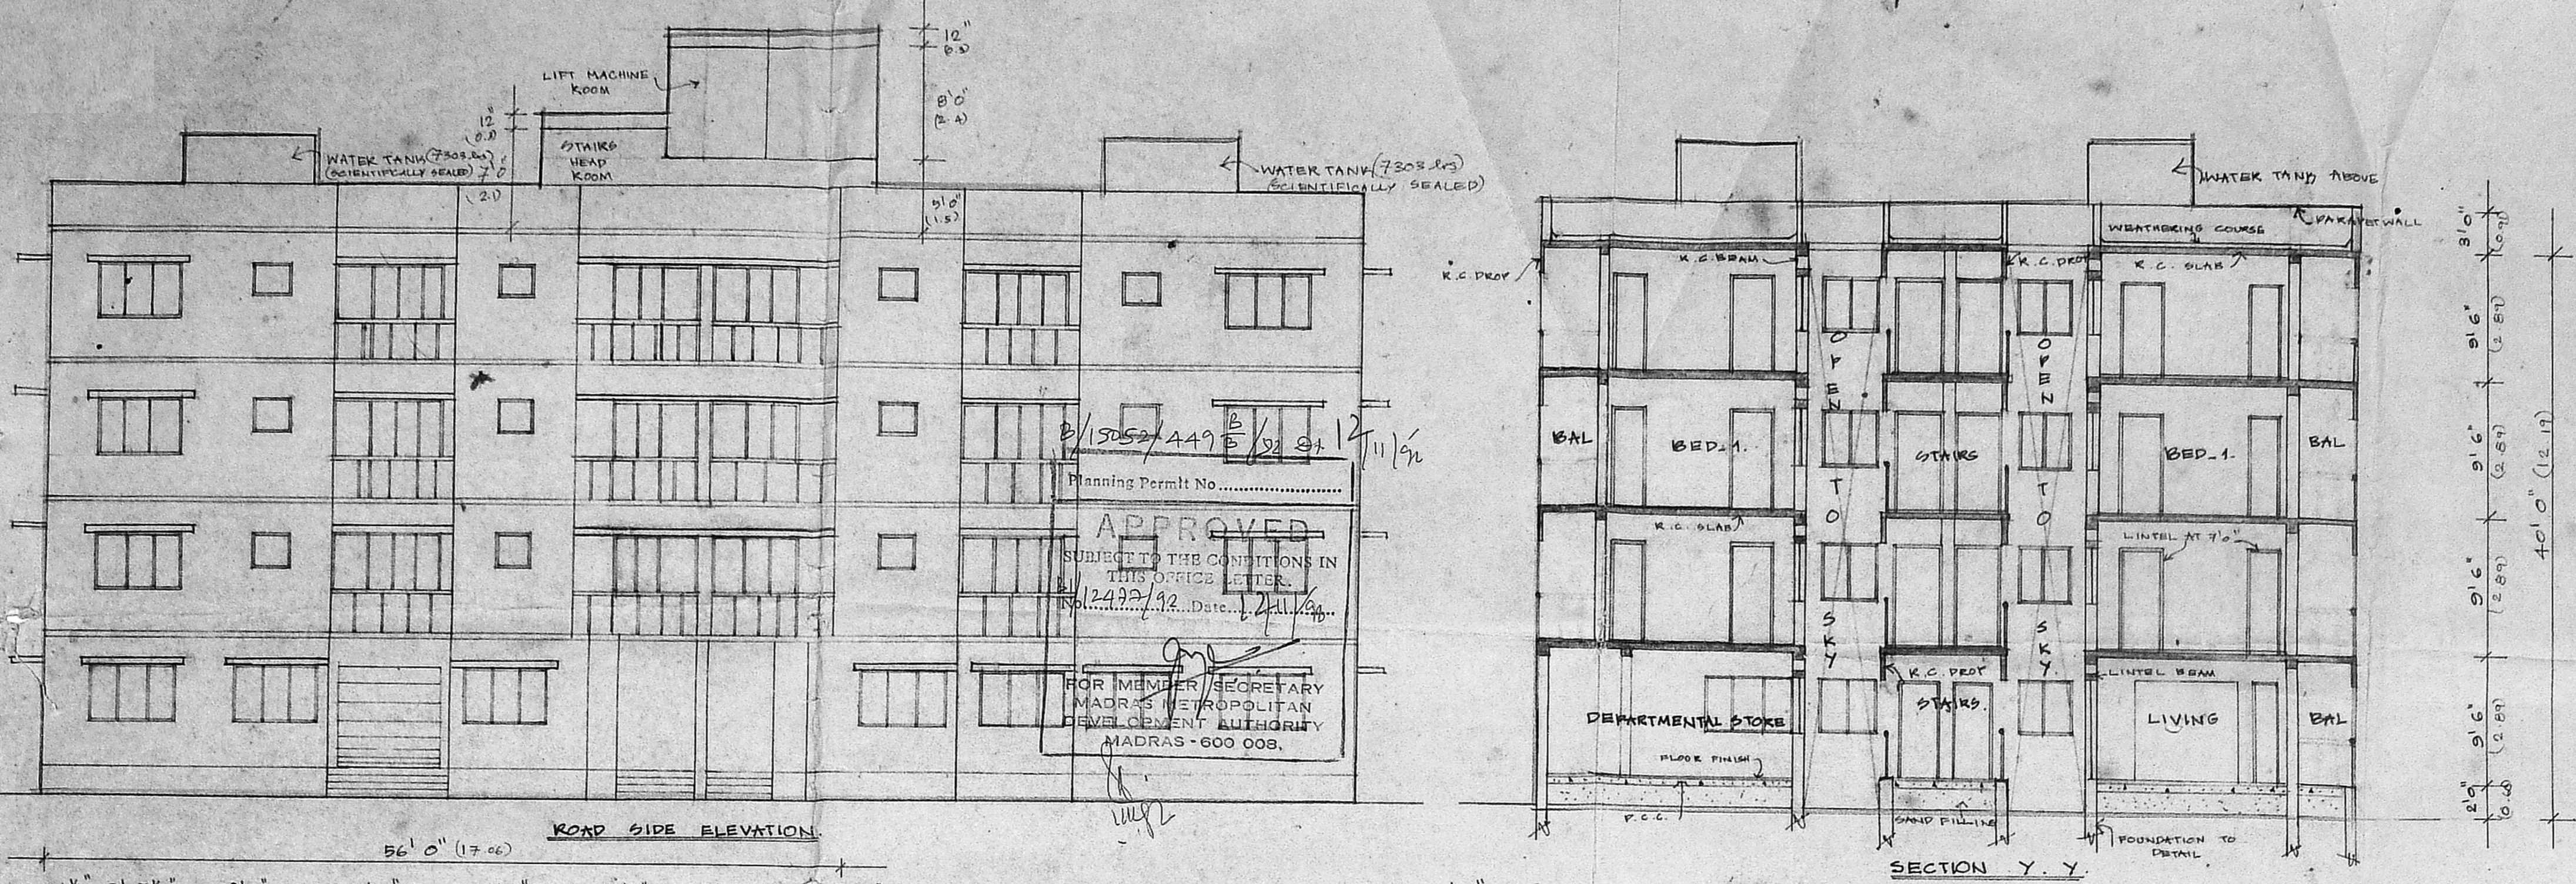

SCHEDULE OF JOINERIES:-

ED	ENTRANCE DOOR	3' 4 1/2" x 7' 0"
D	DOOR	3' 0" x 7' 0"
D1	DOOR	2' 6" x 7' 0"
D/W	DOOR CUM WINDOW	6' 0" x 7' 0"
D/W1	DOOR CUM WINDOW	6' 0" x 7' 0"
R ₁	ROLLING SHUTTER	7' 0" x 7' 0"
R ₂	ROLLING SHUTTER	9' 0" x 7' 0"
W	WINDOW	6' 0" x 4' 0"
W1	WINDOW	4' 0" x 4' 0"
W2	WINDOW	4' 0" x 3' 0"
V	VENTILATOR	2' 6" x 2' 6"
V1	VENTILATOR	4' 0" x 2' 6"
D/W2	DOOR CUM WINDOW	4' 6" x 2' 6"
D/W	DOOR CUM VENTILATOR	7' 3" x 2' 6"

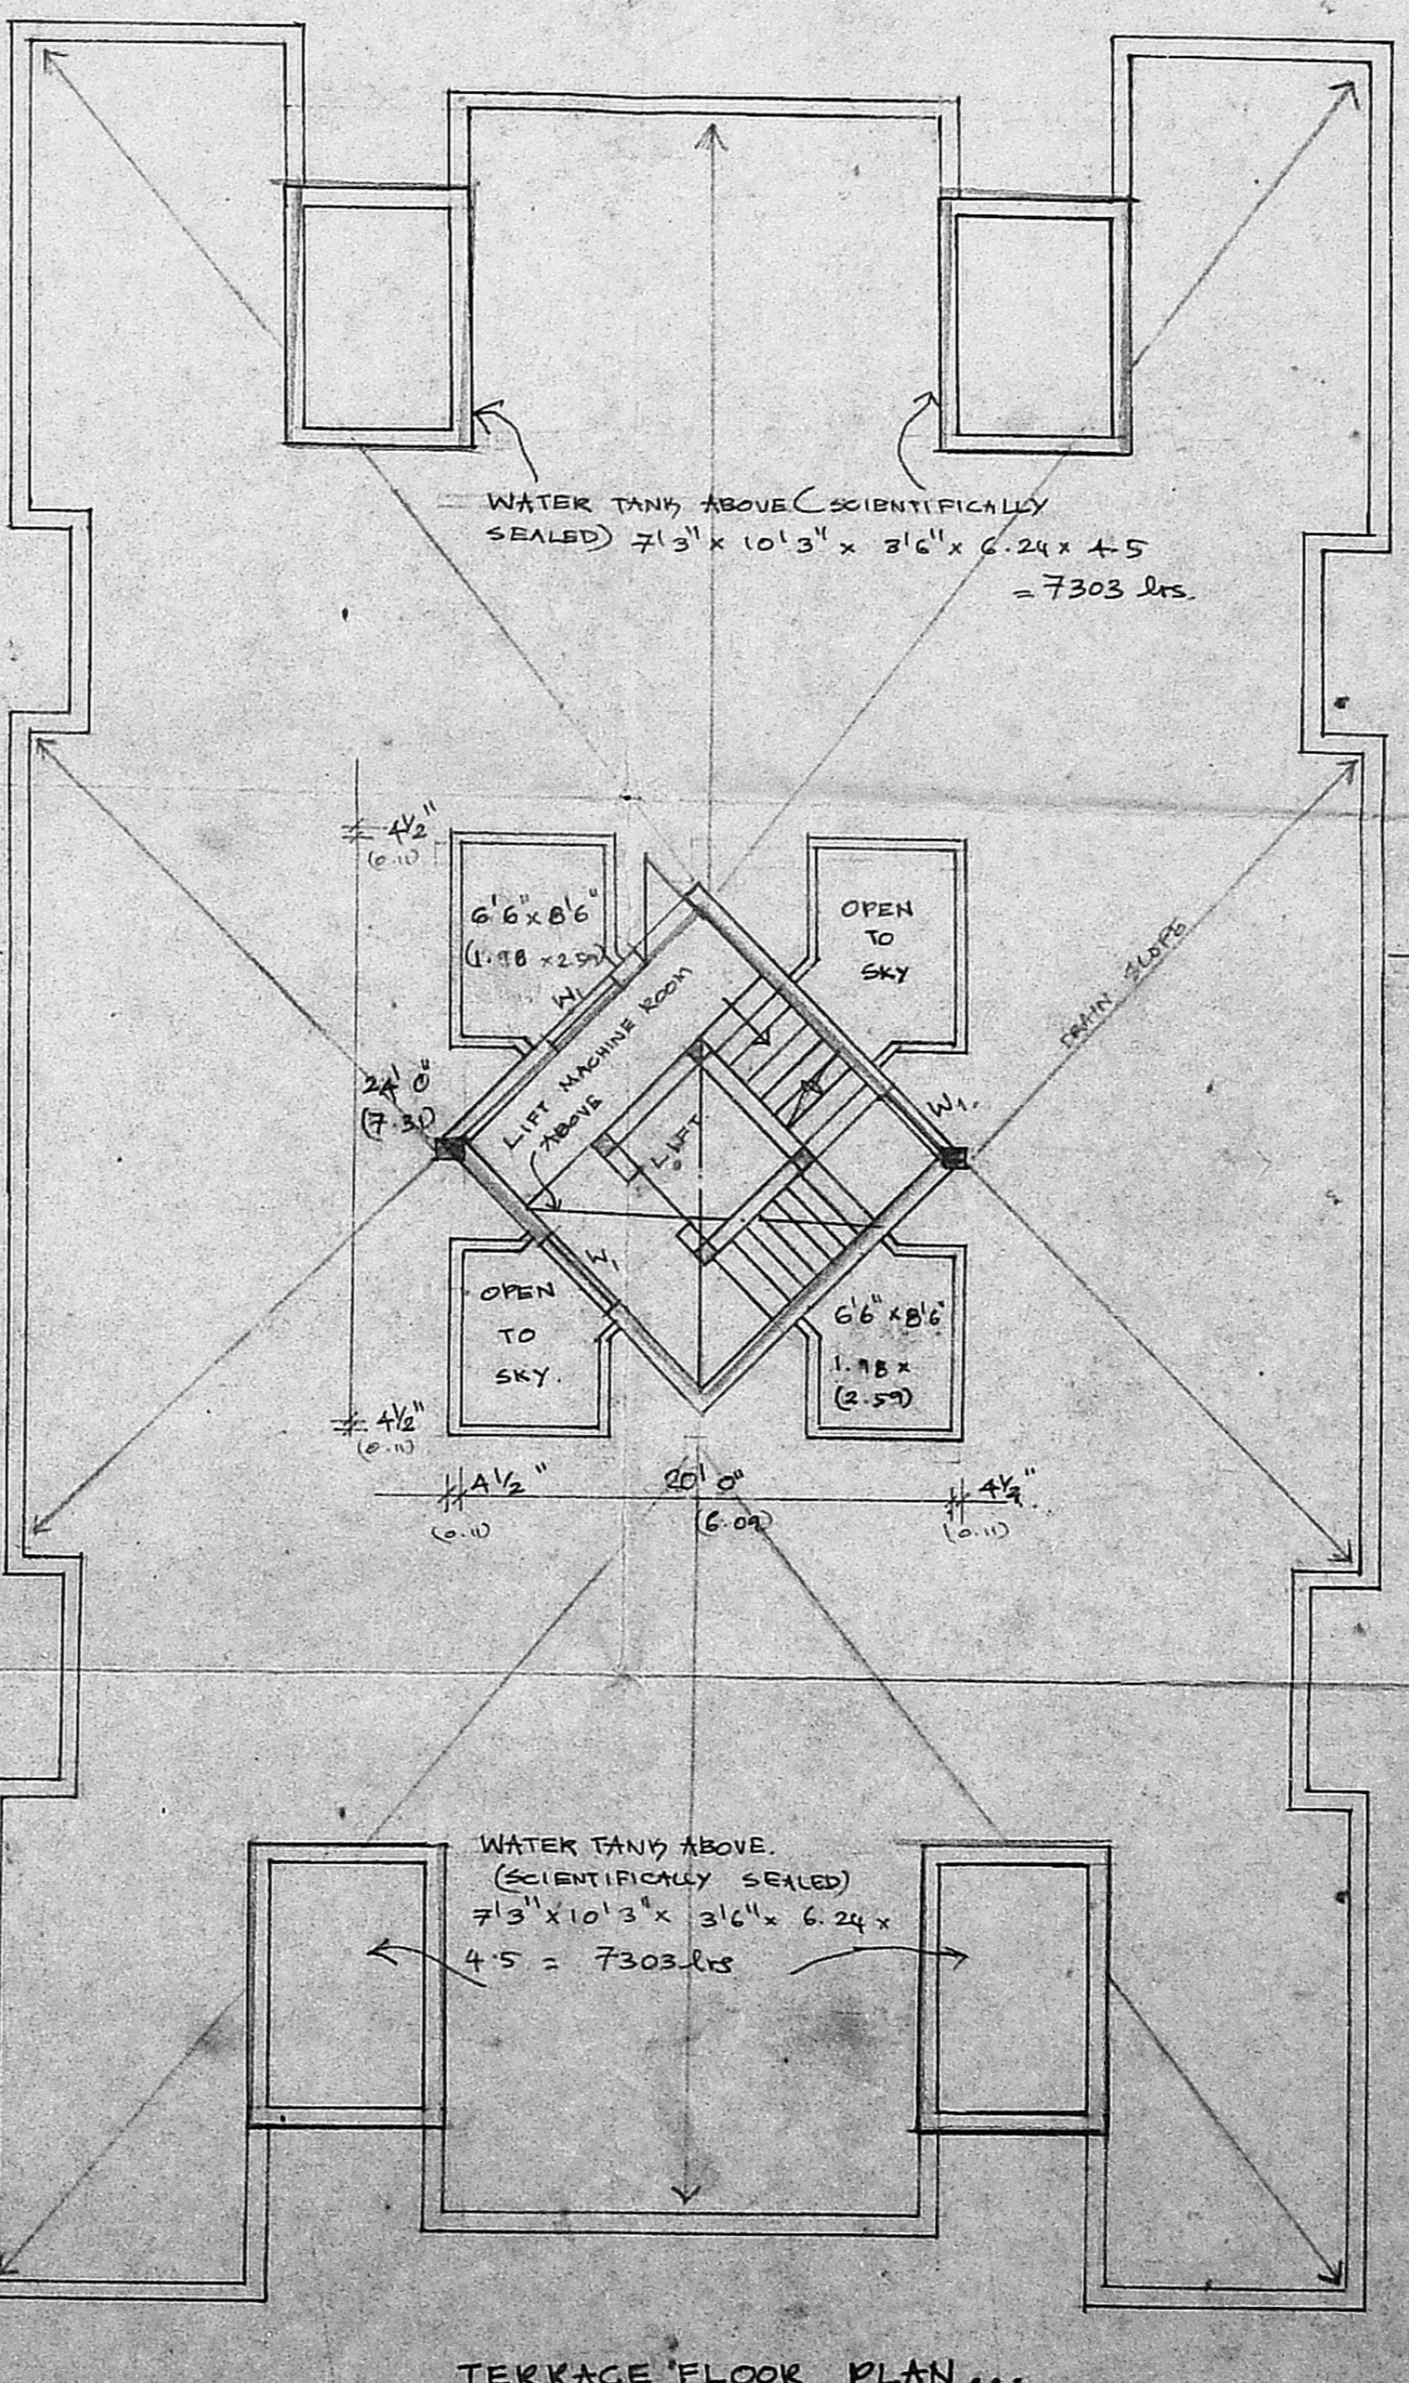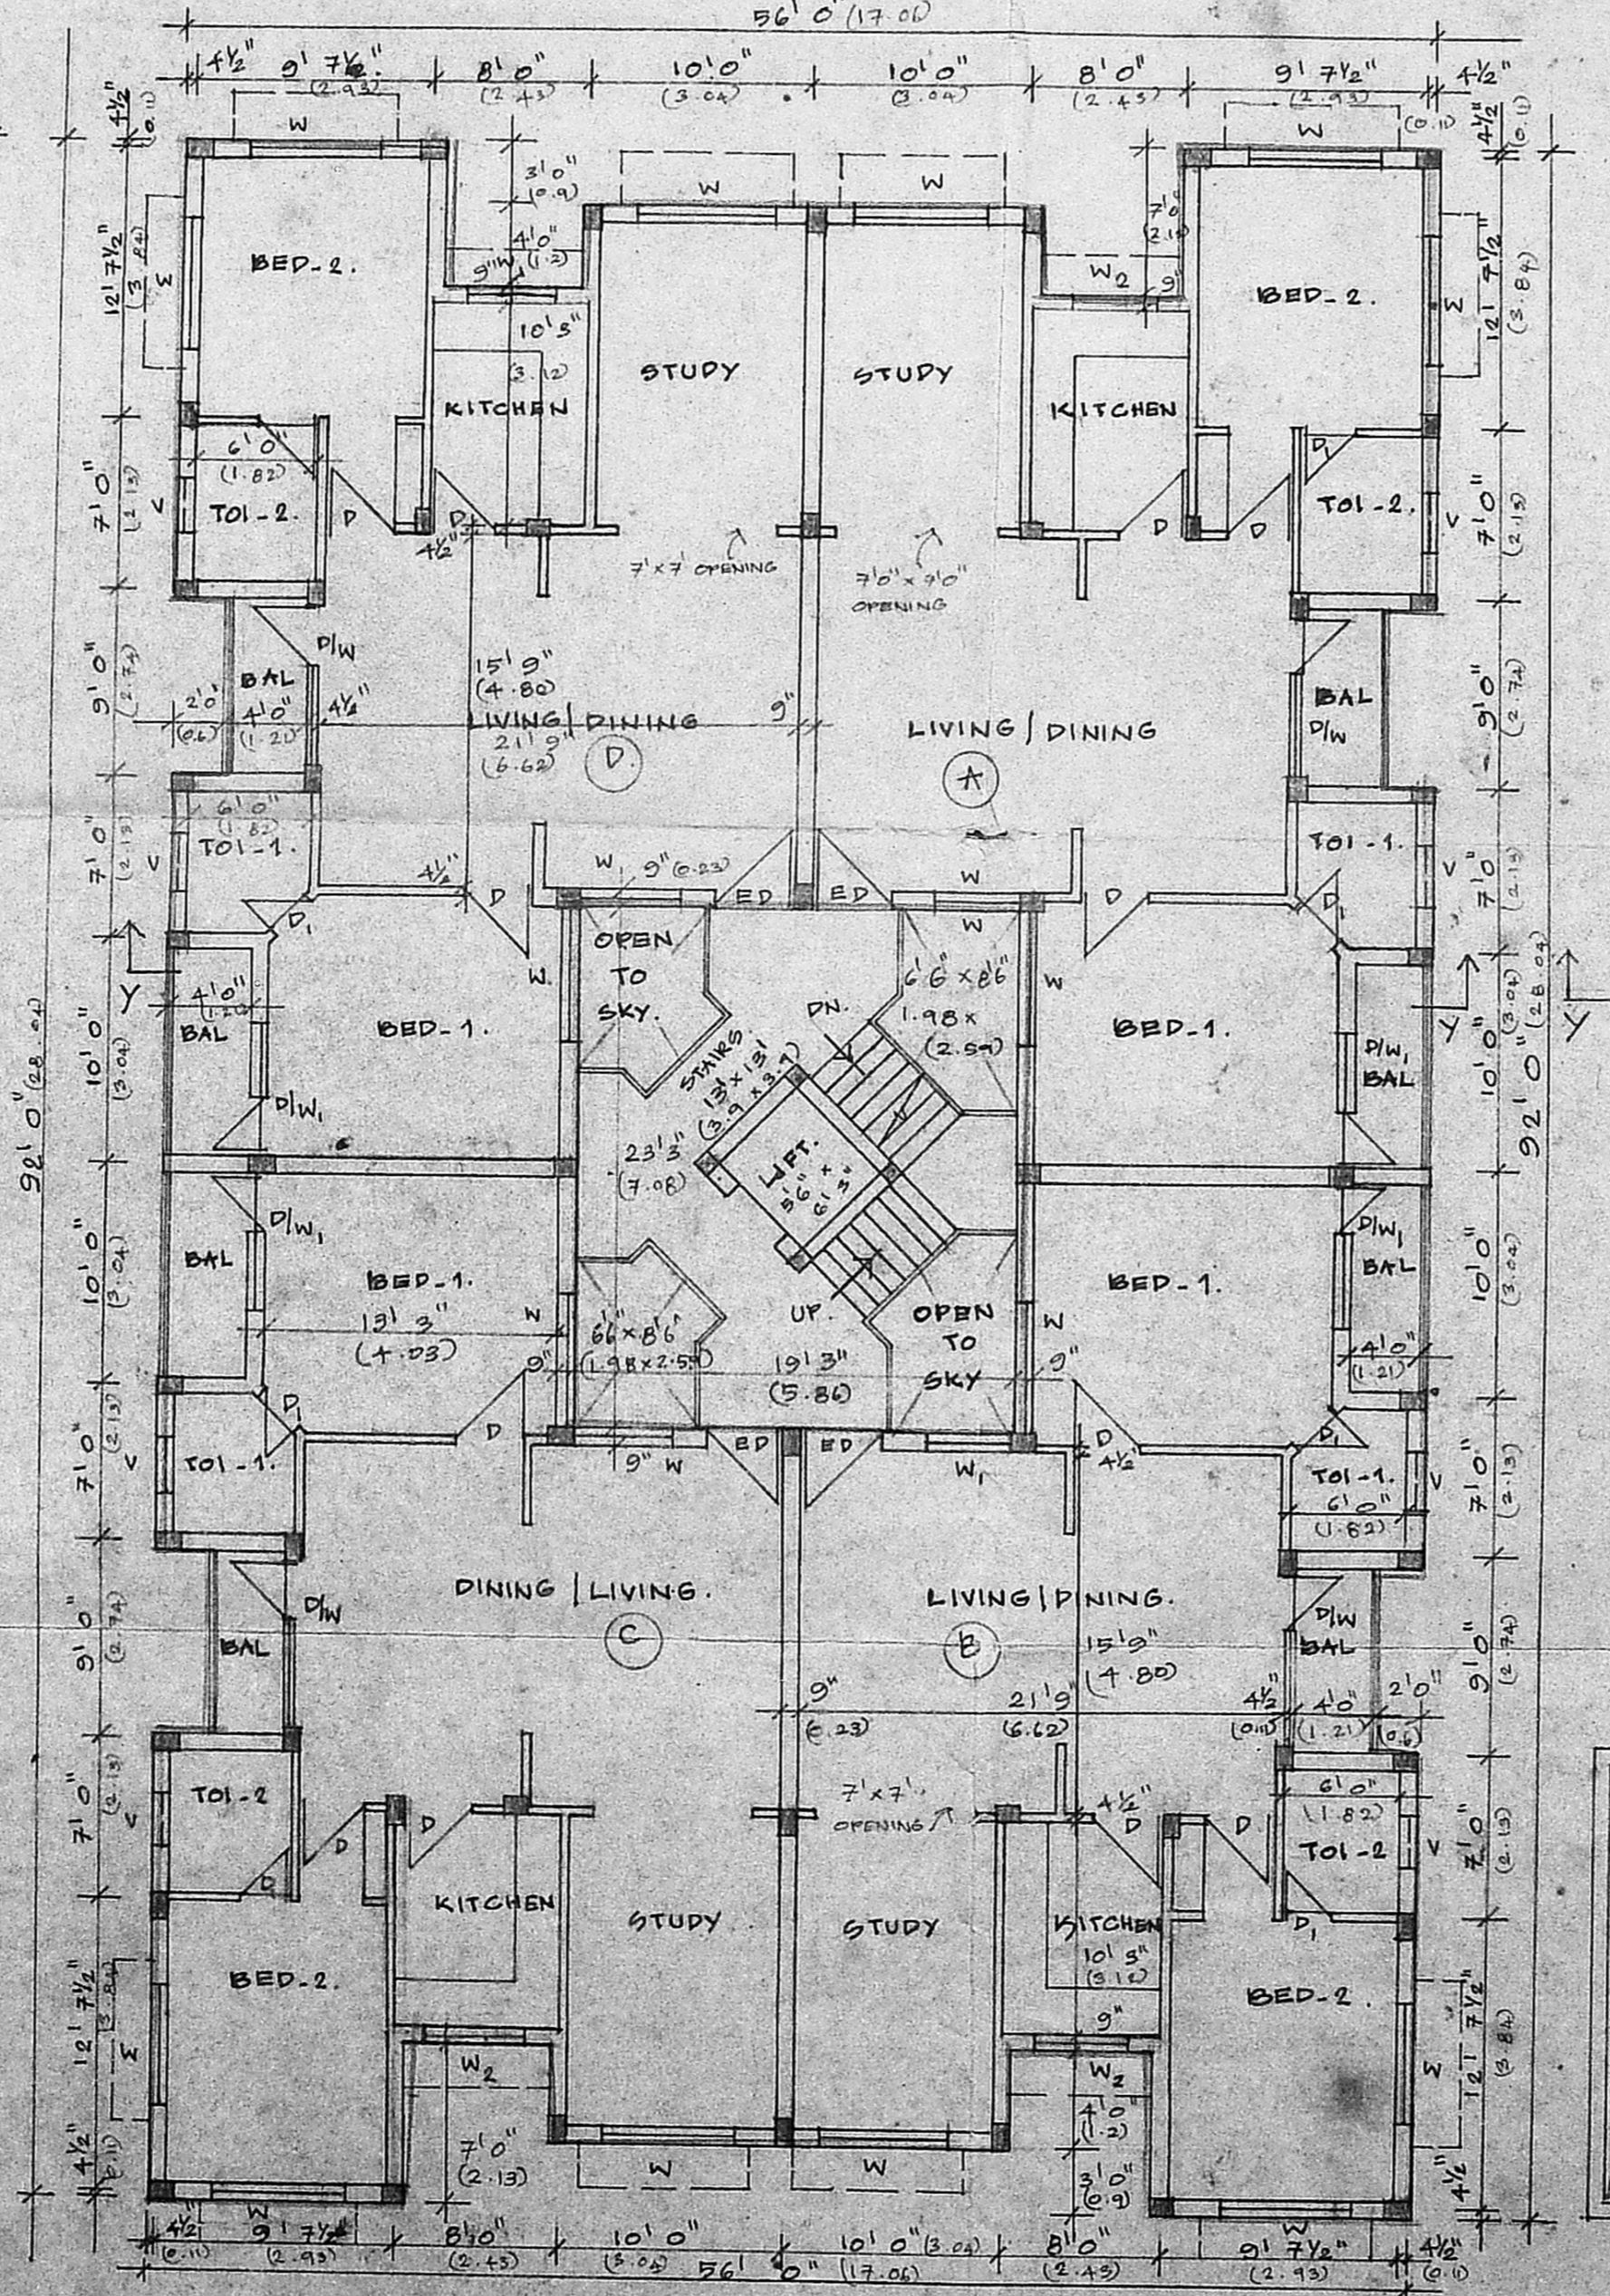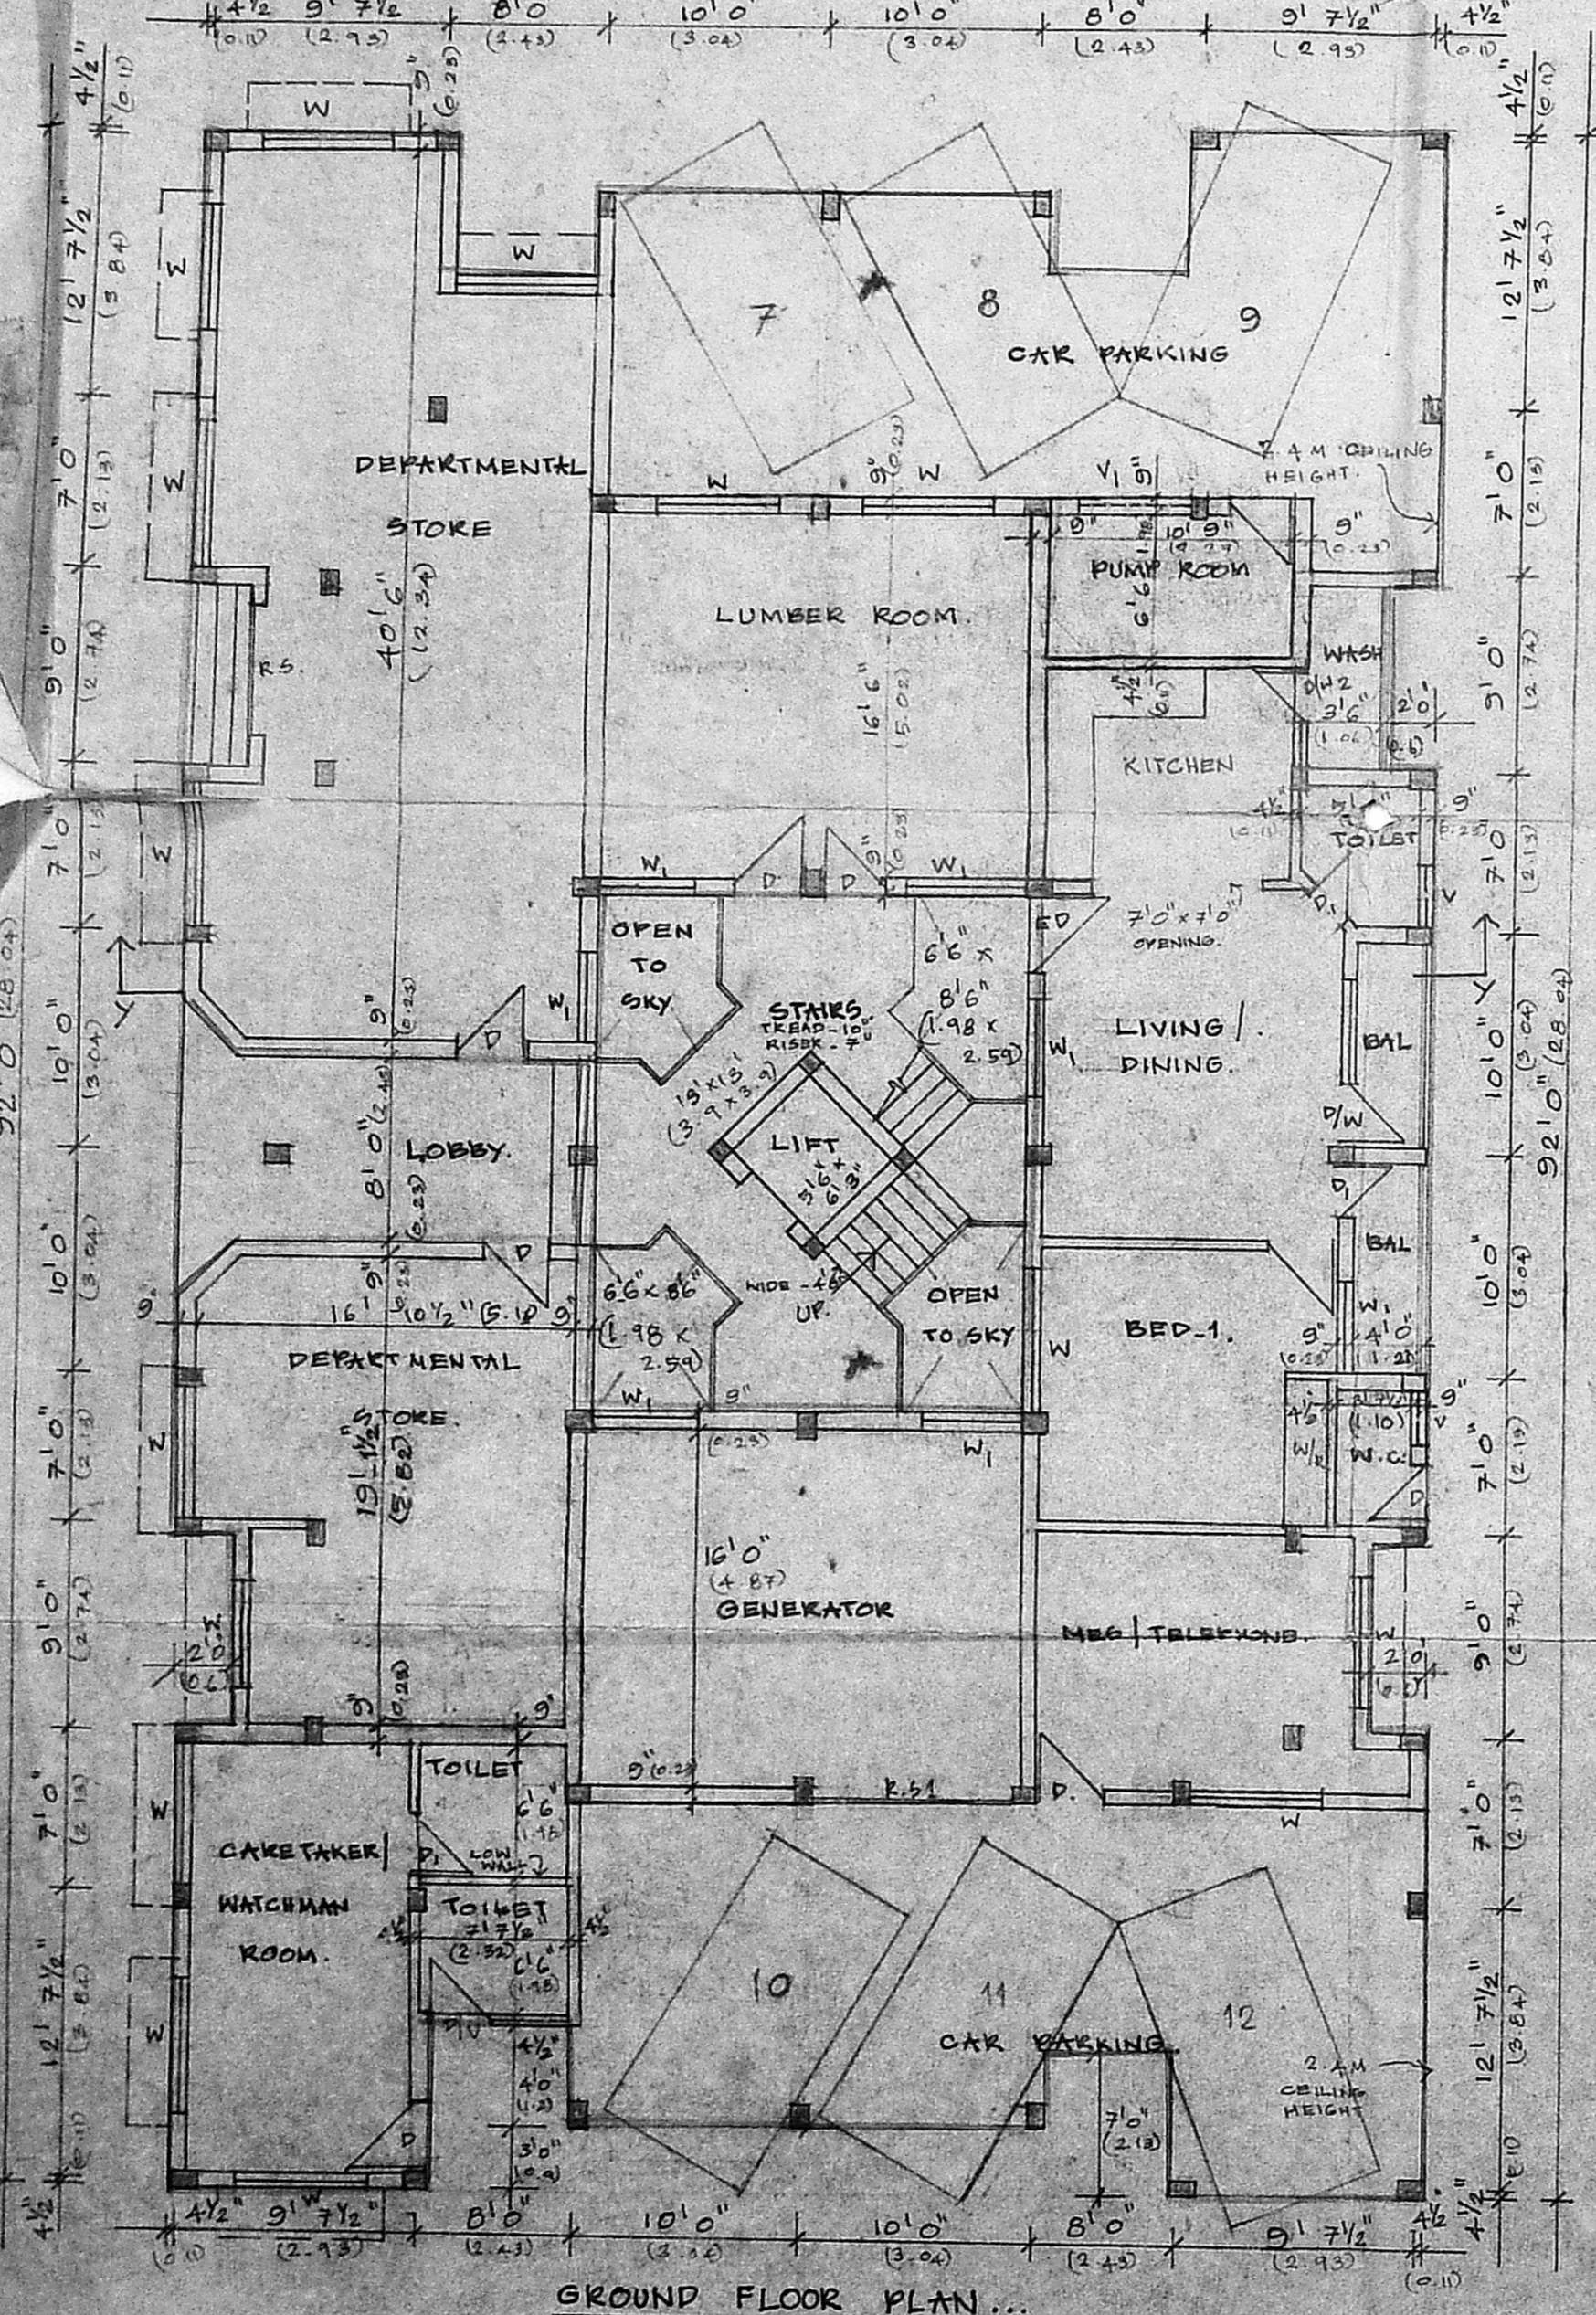

OWNER (S)
M. Srinivas

PROPOSED RESIDENTIAL BUILDING AT
 NO. 44, 45 & 46 2ND MAIN ROAD,
 R.A. PURAM, MADRAS - 28. MYLAPORE.
 S.NO: 3927/5B, 3929/3, 3972/1,
 3973/29 & 3968/19, 3927, 3929 &
 3968.

PROPOSED ROAD
 SEWERLINE
 BOUNDARY

SCALE: 1" = 8' 0"
 DATE: 27/7/92

DRAWN: - J. J. J.
 CHECKED:

BLOCK - 2.

LICENSED SURVEYOR:-
T. G. Krishnamurthy Rao
 T. G. KRISHNAMURTHY RAO
 CIVIL ENGINEER
 CLASS I LICENSED SURVEYOR NO. 370
 CORPORATION OF MADRAS
 C-10, SANTH AVENUE
 11/12, LAKE VIEW ROAD, MADRAS-600033