




Elevation

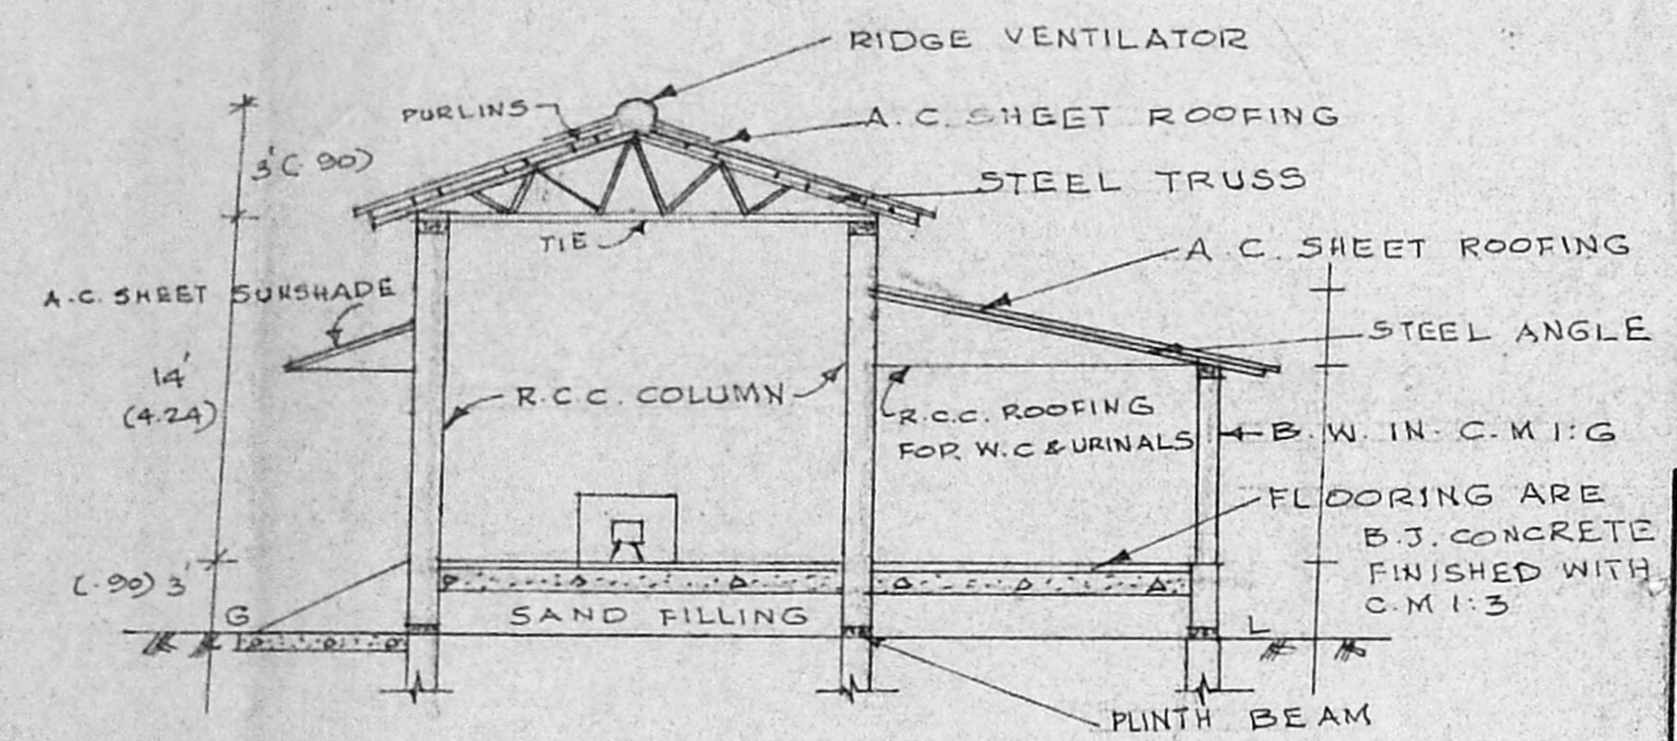


section on A-A

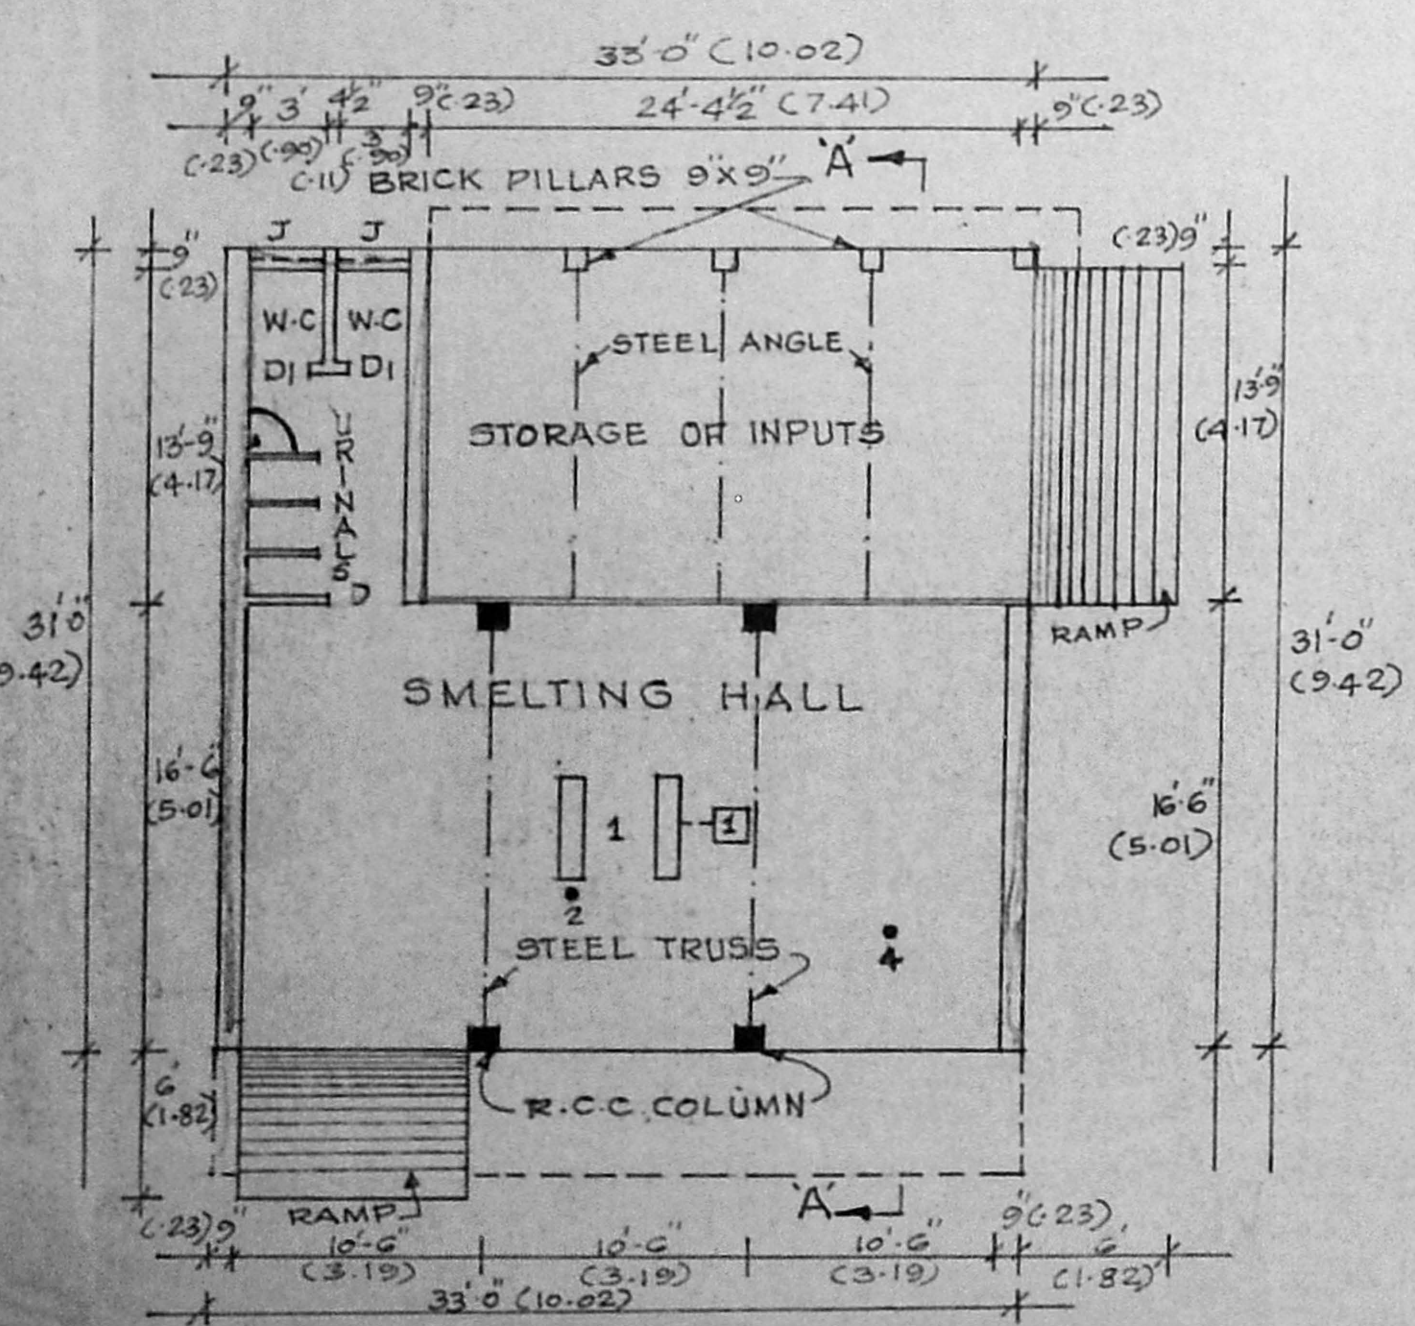


ground floor plan

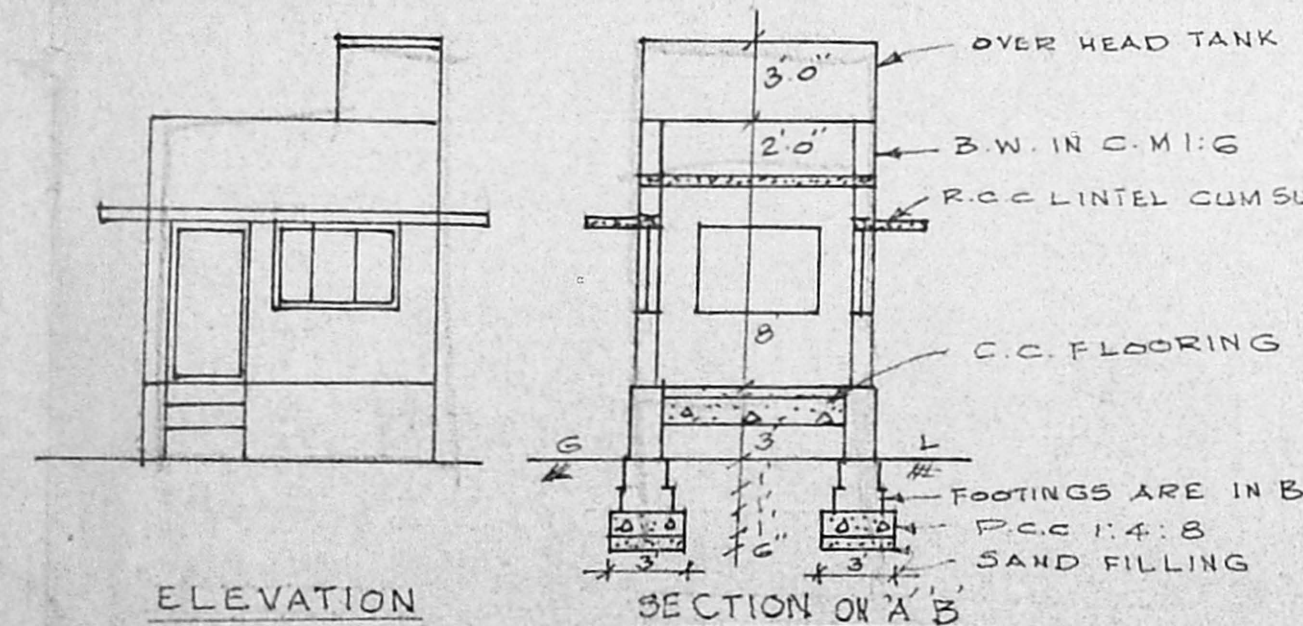

details of office and gate house

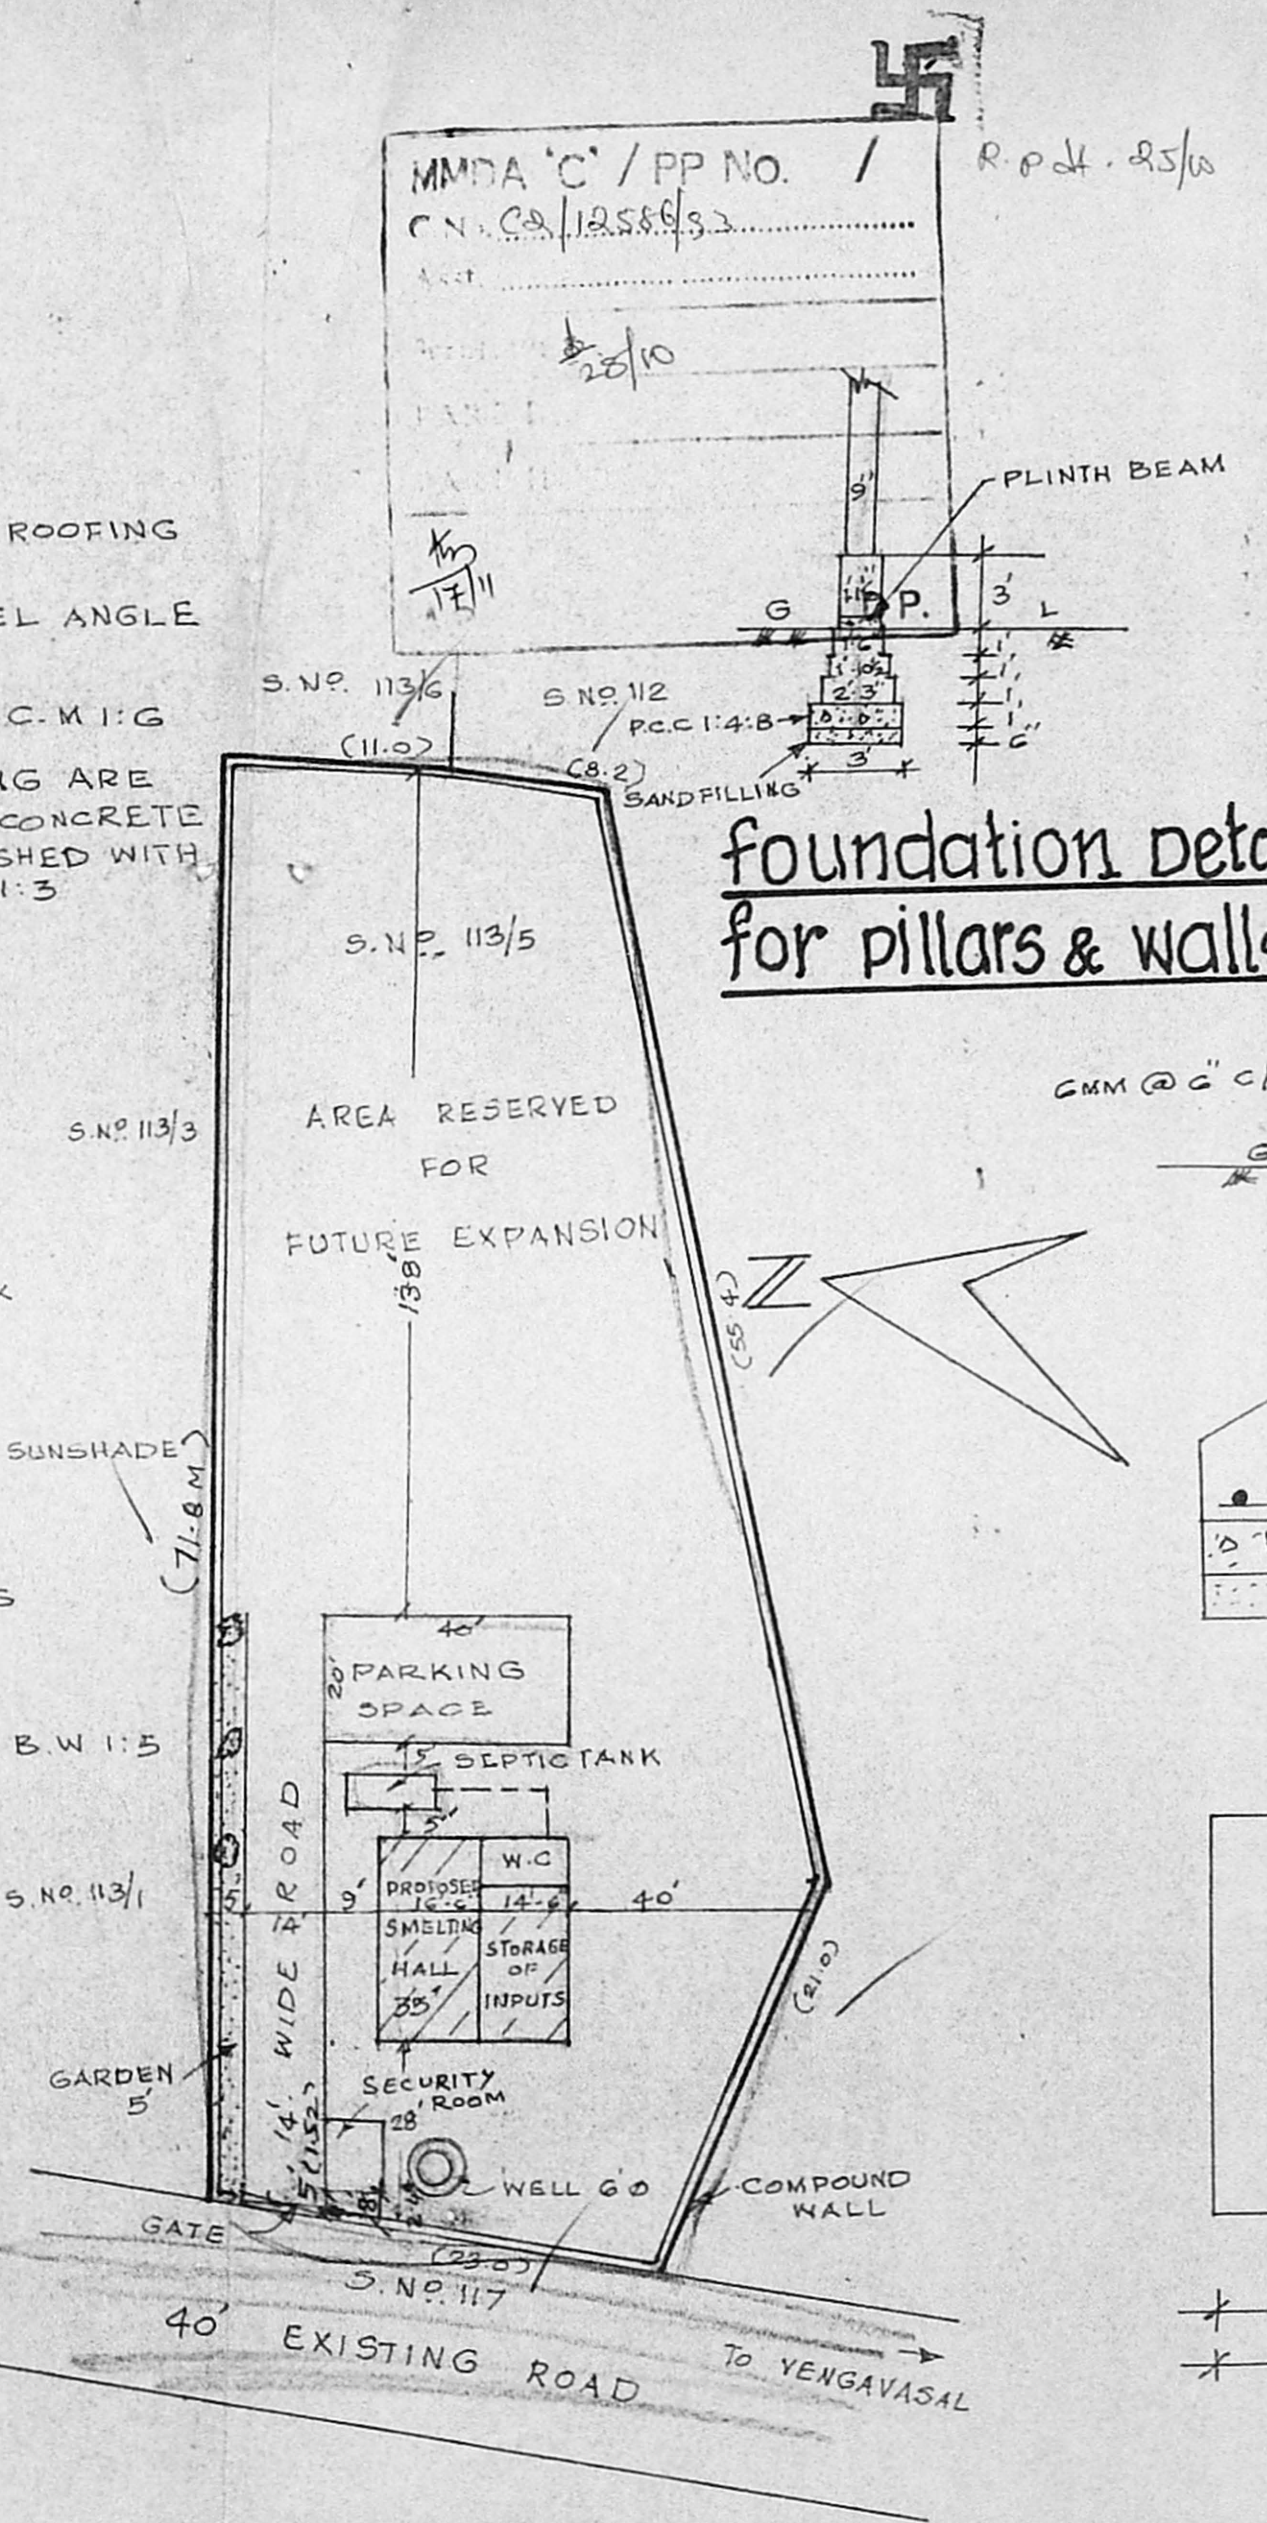


site plan

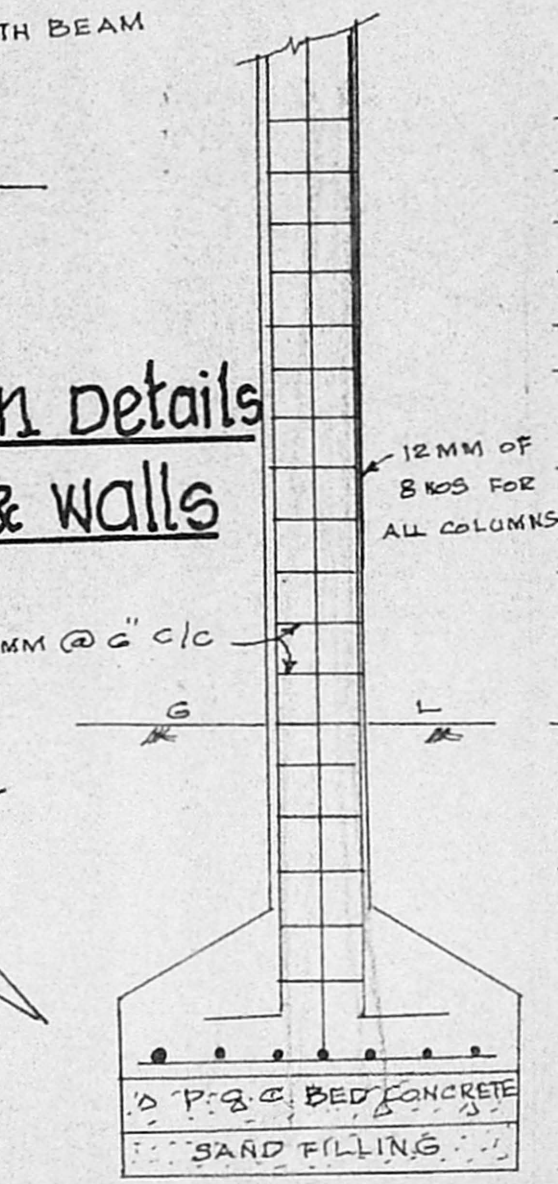


column details

foundation details for pillars & walls

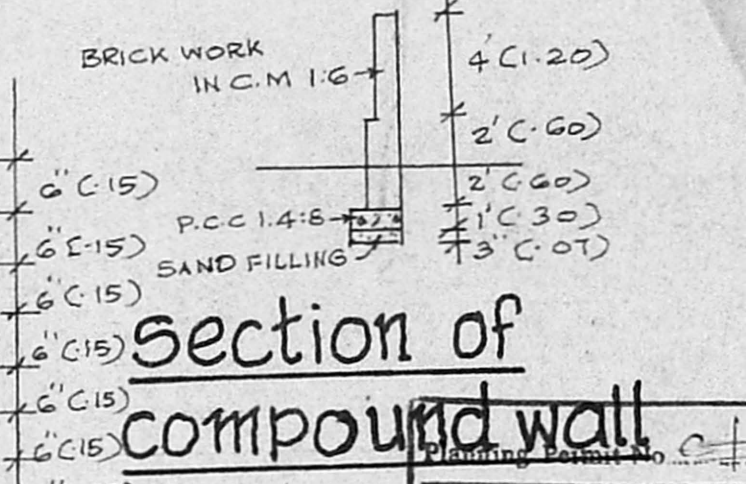

section of 6' Ø well

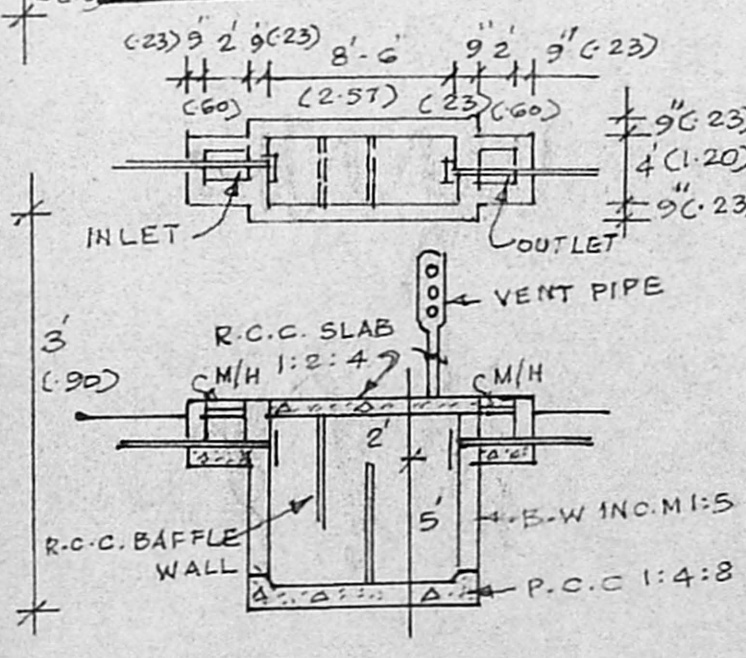

details of septic tank

- Machinery details**
1. ARC FURNACE & TRANSFORMER... 114 H.P.
 2. DUST SEPARATOR FAN UNIT... 2 H.P.
 3. DOMESTIC WATER PUMP... 0.5 H.P.
 4. AIR COMPRESSOR... 7.5 H.P.
- YARD PLANT & OFFICE LIGHTING... 4 H.P.
TOTAL... 128 H.P.

APPROVED
SUBJECT TO THE CONDITIONS IN THIS OFFICE LETTER
No. C-12586/93
Date 1.9.94

NO OF H.P. REQUIRED... 128 H.P.
NO OF WORKERS :- 8 Nos

- Schedule of Joinneries**
- D-DOOR 3'3" X 7'0" (1.00 X 2.10)
 - DI-DOOR 2'6" X 7'0" (0.75 X 2.10)
 - W-WINDOW GLAZED 5'0" X 4'0" (1.52 X 1.20)
 - WI-WINDOW GLAZED 3'0" X 4'0" (0.90 X 1.20)
 - J-JALY 3'0" X 2'0" (0.90 X 0.60)

PLAN SHOWING THE PROPOSED CONSTRUCTION OF A INSTALLATION OF 128 H.P "PARTHMET - KEM AT S.NO. 113/5, VENGAVASAL VILLAGE, SAIDAPET TK, CHENGAI - M.G.R DISTRICT, ST. THOMAS MOUNT PANCHAYAT UNION.

AREA DETAILS

- SITE AREA ... 20,038 SQ.FT (1861.53 M²)
- SMELTING HALL, STORAGE & W.C AREA... 1023 SQ.FT (95.03 M²)
- OFFICE & GATE HOUSE AREA ... 111 SQ.FT (10.31 M²)
- SLAG PIT AREA ... 100 SQ.FT (9.29 M²)

COLOUR INDEX

- SITE BOUNDARY SHOWN
- PROPOSED BUILDING SHOWN
- ROADS

Partasrathy
(V. PARTHASRATHY)

S. Rajan
Consulting Engineer, Licensed Surveyor
TAMBARAM & ALANUR MUNICIPALITY
L No. 26/7966/89 & Dia No. 1065/90
OFF: SREE BALAJI DESIGNS
243, Velachery Main Road, Selayur, Madras-73.

OWNER

LICENSED SURVEYOR